

ISSUE BLOCK		

CHECKED BY:
DRAWN BY:
DOCUMENT DATE: 01/30/15

B | R | R

VALUE PLACE HOTEL
PRESTON HIGHWAY
LOUISVILLE, KY
PROJECT NUMBER: 30000XXX



RECEIVED
MAR 03 2015
DESIGN SERVICES
EXTERIOR
ELEVATIONS

SHEET:
A2.1


BRR ORIGINAL PRINTED ON RECYCLED PAPER

ISSUANCE

AREA BREAKDOWN:		
SIGNAGE		
TOWER SIGNAGE (1 SIGN):	=	135 sq.ft
FRONT ENTRY SIGNAGE:	=	68 sq.ft
	=	203 sq.ft
ELEVATION		
FRONT ELEVATION:	=	9,573 sq.ft
SIGNAGE %	203 / 9,573(100) =	2.1%

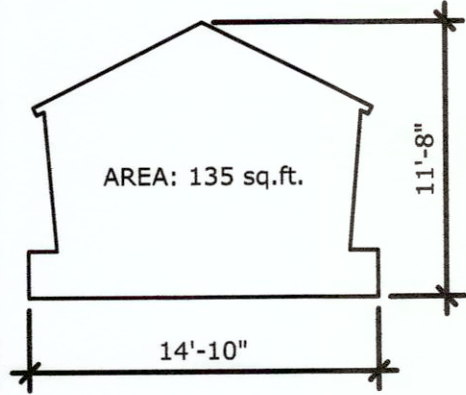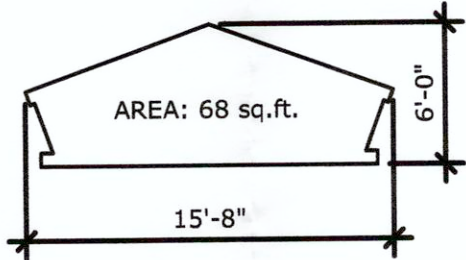

March 3, 2015

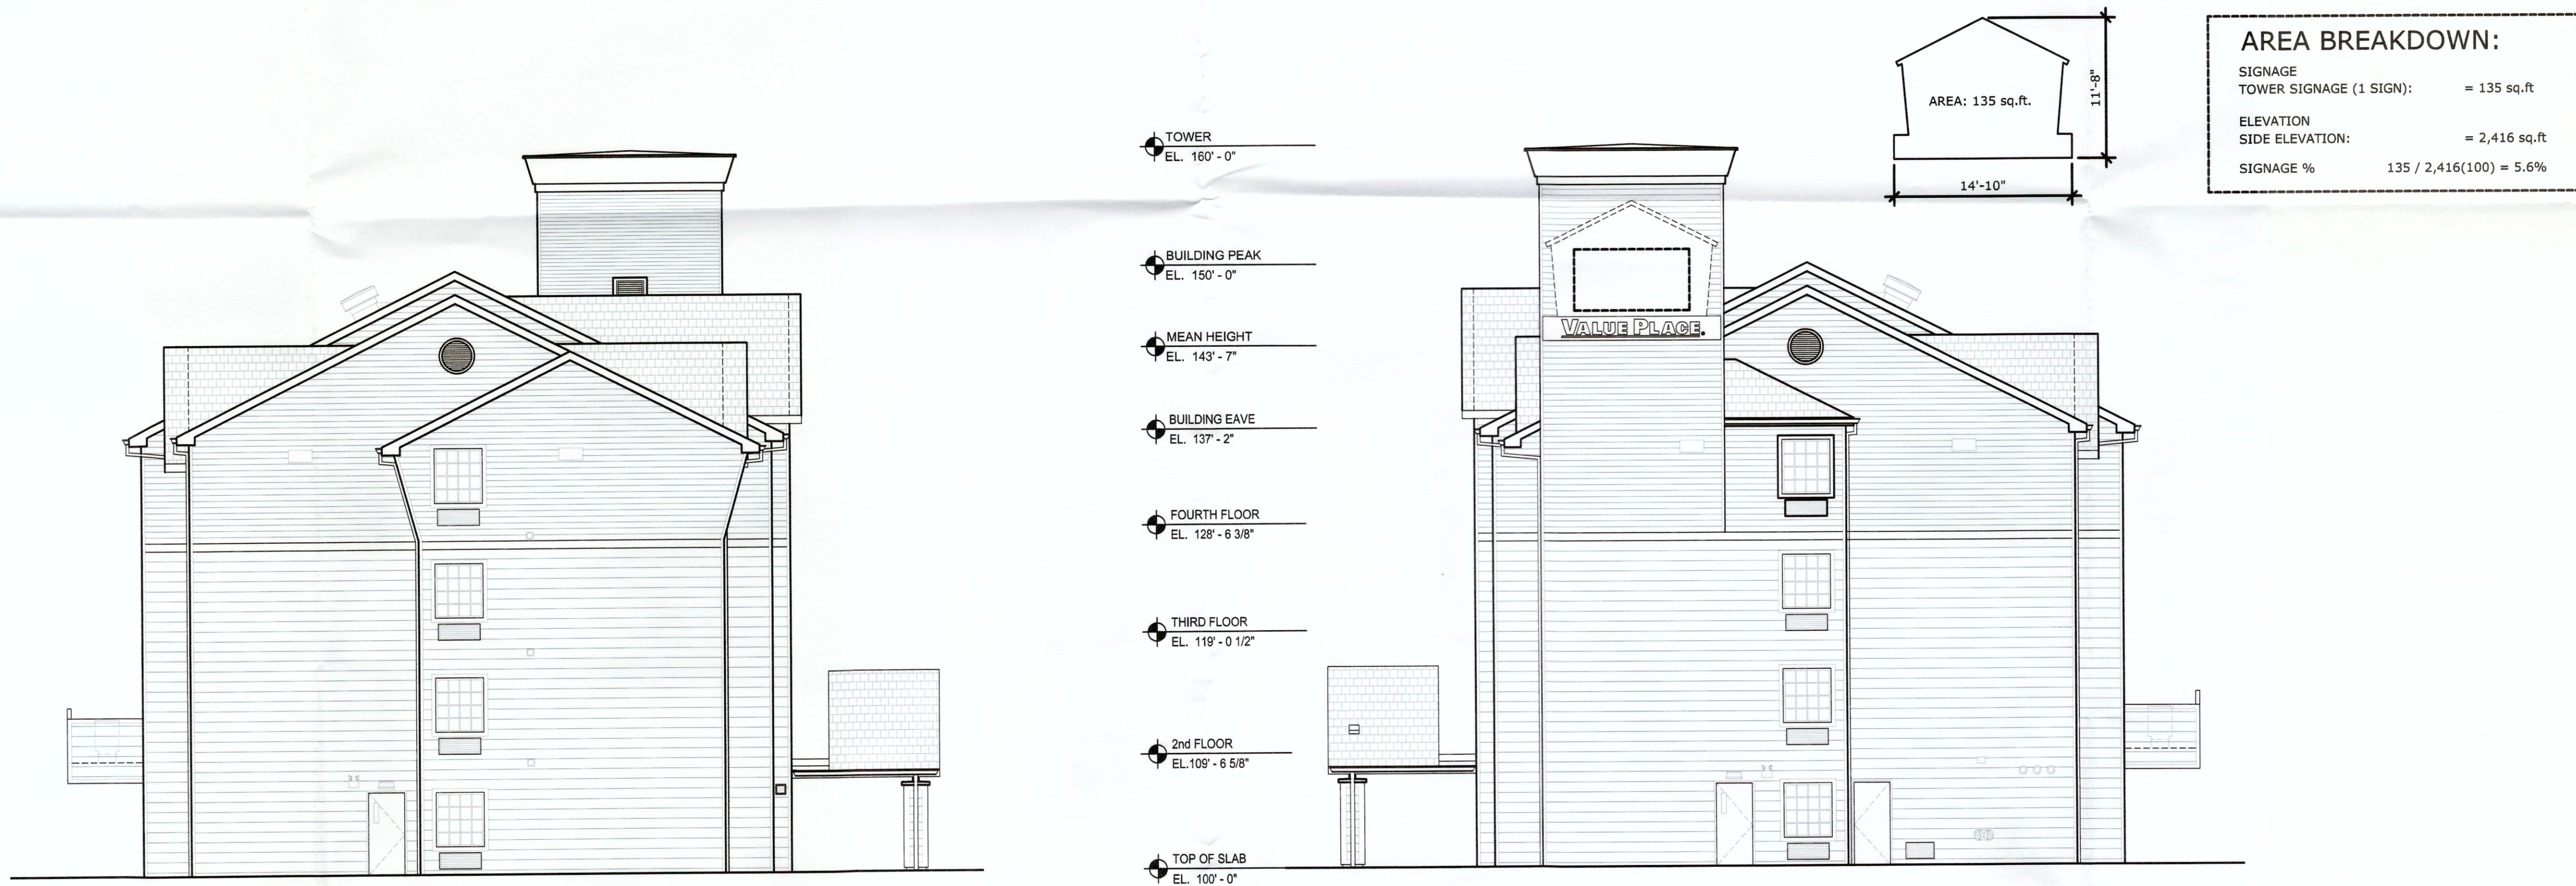

March 3, 2015

ISSUE BLOCK		

CHECKED BY:
DRAWN BY:
DOCUMENT DATE: 01/30/15

B | R | R

VALUE PLACE HOTEL
PRESTON HIGHWAY
LOUISVILLE, KY

PROJECT NUMBER: 30000XXX

RECEIVED
MAR 03 2015
PLANNING &
DESIGN SERVICES

EXTERIOR
ELEVATIONS

SHEET:
A2.2