


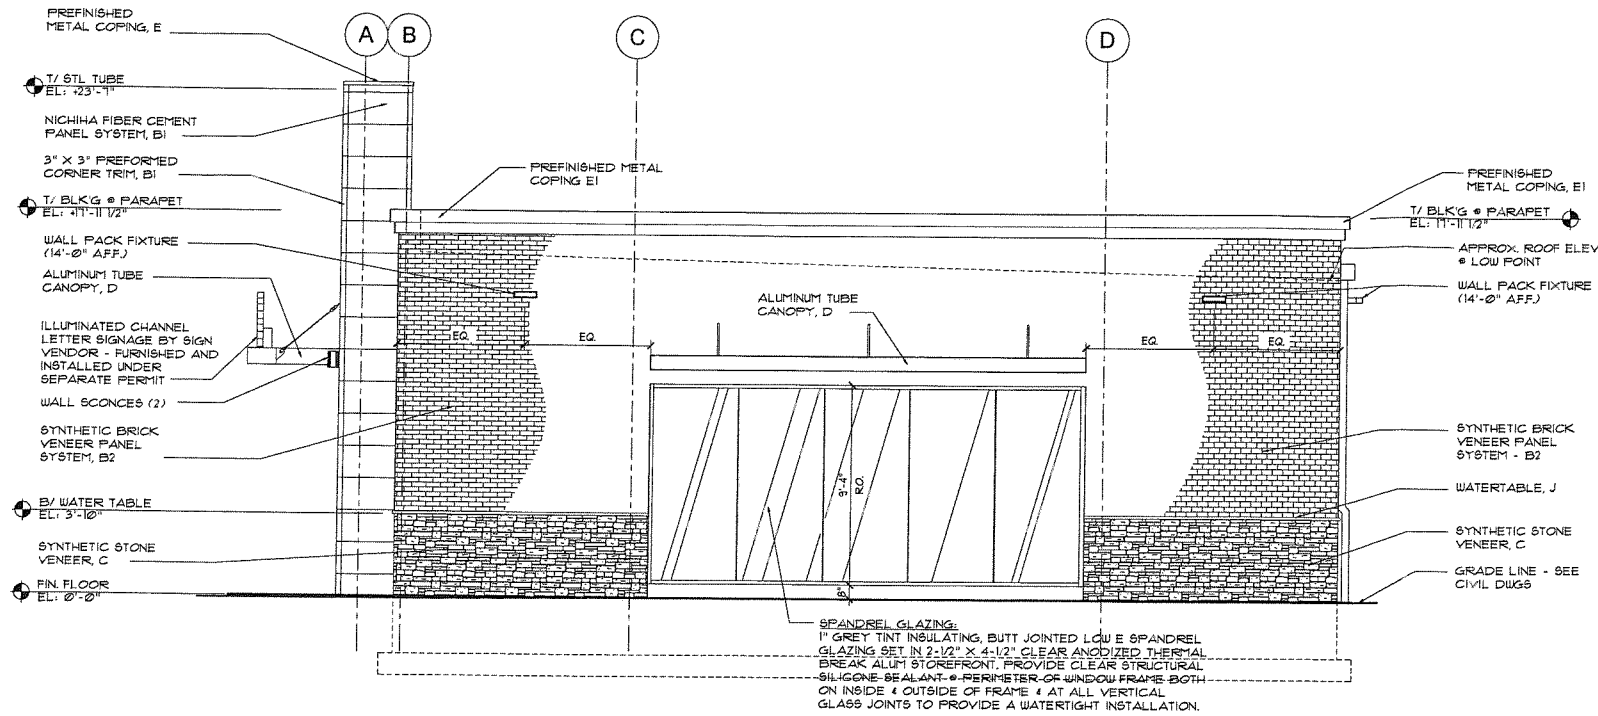

2 NORTH ELEVATION
A-2 1/4" = 1'-0"

RECEIVED


MAY 19 2015
PLANNING &
DESIGN SERVICES

1. ALL ALUMINUM AND ALL CEMENT FIBER PANEL SURFACES TO BE CLEANED ONCE INSTALLATION IS COMPLETE (BY G.C.)
2. CAULK, SEAL AND FINISH ALL FASTENER HOLES IN CEMENT FIBER PANELS AND KURASTONE AS REQUIRED TO MATCH ADJACENT PANEL COLOR
3. FLASHING BETWEEN BRICK PANELS AND WATER TABLE TO BE FURNISHED AND INSTALLED BY G.C. (COLOR: TAN)
4. PREFINISHED METAL FLASHING AND TRIM CLOSURE PIECES SHALL BE REQUIRED AT ALL JUNCTURES OF CEMENT FIBER PANELS AND WINDOW & DOOR OPENINGS. ALL FLASHING & TRIM FURNISHED AND INSTALLED BY G.C.
5. PROVIDE CONTINUOUS CAULKING/SEALANT AT ALL JUNCTURES OF DISSIMILAR MATERIALS

- STOREFRONT GLAZING SUPPLIER SHALL PROVIDE SHOP DRAWINGS DEMONSTRATING GLAZING IS IN COMPLIANCE W/ ALL LOCAL AND FEDERAL CODES, IE: WIND LOAD AND IMPACT RESISTANCE.
 - ALL STOREFRONT DIMENSIONS SHALL BE FIELD VERIFIED PRIOR TO FABRICATION.
 - SIGN VENDOR SHALL VERIFY FIELD DIMENSIONS PRIOR TO FABRICATION OF SIGNAGE.
 - ALUMINUM CANOPIES, LOUVER SYSTEMS, AND ROOFTOP EQUIPMENT SCREEN LOUVERS SHALL BE (CONTRACTOR FURNISHED, VENDOR INSTALLED)
- ALUNEX, INC.
260 VALLEY STREET, SUITE 100
BALL GROUND, GA 30101
CONTACT: TREY HERNDON
PH: 770-704-1140 X113
FAX: 770-704-1641

ELEVATION LEGEND:	
A1	EQUIPMENT LOUVER SCREEN WALL (VFC) COLOR: PANTONE 8600C PEUTER
B1	NICHHA PANEL SYSTEM (CFCI) STYLE: ILLUMINATION SERIES1 COLOR: PANTONE PMS 186 RED
B2	SYNTHETIC BRICK VENEER: NICHHA BRICK PANELS STYLE: PLYMOUTH BRICK, COLOR TO BE CRIMSON
B3	NICHHA PANEL SYSTEM (CFCI) STYLE: ILLUMINATION SERIES1 COLOR: BENJAMINE MOORE - DEEP SPACE 205-20
C	SYNTHETIC STONE (CFCI) NICHHA KURASTONE "DESERT"
D	ARCHITECTURAL CANOPY AND LOUVER (VFC) COLOR: PANTONE 8600C PEUTER
D1	ARCHITECTURAL LOUVER (VFC) COLOR: BLACK
E	PREFINISHED METAL COPING (CFCI) COLOR: PMS-186 RED
E1	PREFINISHED METAL COPING (CFCI) COLOR: BLACK
F	PREFINISHED METAL GUTTER AND DOWNSPOUT (CFCI) COLOR: BLACK
G	ROOF ACCESS LADDER (CFCI) COLOR: STEALTH JET
H	HOLLOW METAL DOOR & FRAME FINISH (CFCI) COLOR: BLACK - INSIDE & OUT
J	AZEK MOLDING "HISTORIC SILL" ASM 6330, PAINTED COLOR SW 6102

- GENERAL EXTERIOR FINISH NOTES
- PAINT ALL AREA LIGHTS, FLOODLIGHTS, & WALL PACKS: BEHR 180F-1 STEALTH JET.
 - PAINT ALL SECURITY CAMERA HOUSINGS & CANOPY COLUMN SPEAKERS: BEHR 180F-1 STEALTH JET.
 - PAINT ALL VENT PIPES ON THE TANK FARM: BEHR 180F-1 STEALTH JET.
 - PAINT THE REAR LADDER AND NATURAL GAS PIPE: BEHR 180F-1 STEALTH JET.
 - PAINT ALL ELECTRICAL CABINETS: BEHR 180F-1 STEALTH JET.
 - PAINT ANY EXPOSED BUILDING FOUNDATION (OR TRASH ENCLOSURE IF BRICK & STONE) TO MATCH THE KURASTONE COLOR.
 - PAINT ALL GASOLINE FILLS PER THORNTON'S INC. DESIGN STANDARDS.
 - PAINT EXTERIOR LOUVERS: BEHR 180F STEALTH JET
 - CAULK/PAINT ALL SCREW HOLES IN NICHHA PANELS TO MATCH FINISHED COLOR
 - ALL EXTERIOR BOLLARDS TO BE COVERED W/ RED PVC SLEEVE W/ REFLECTIVE STRIPES

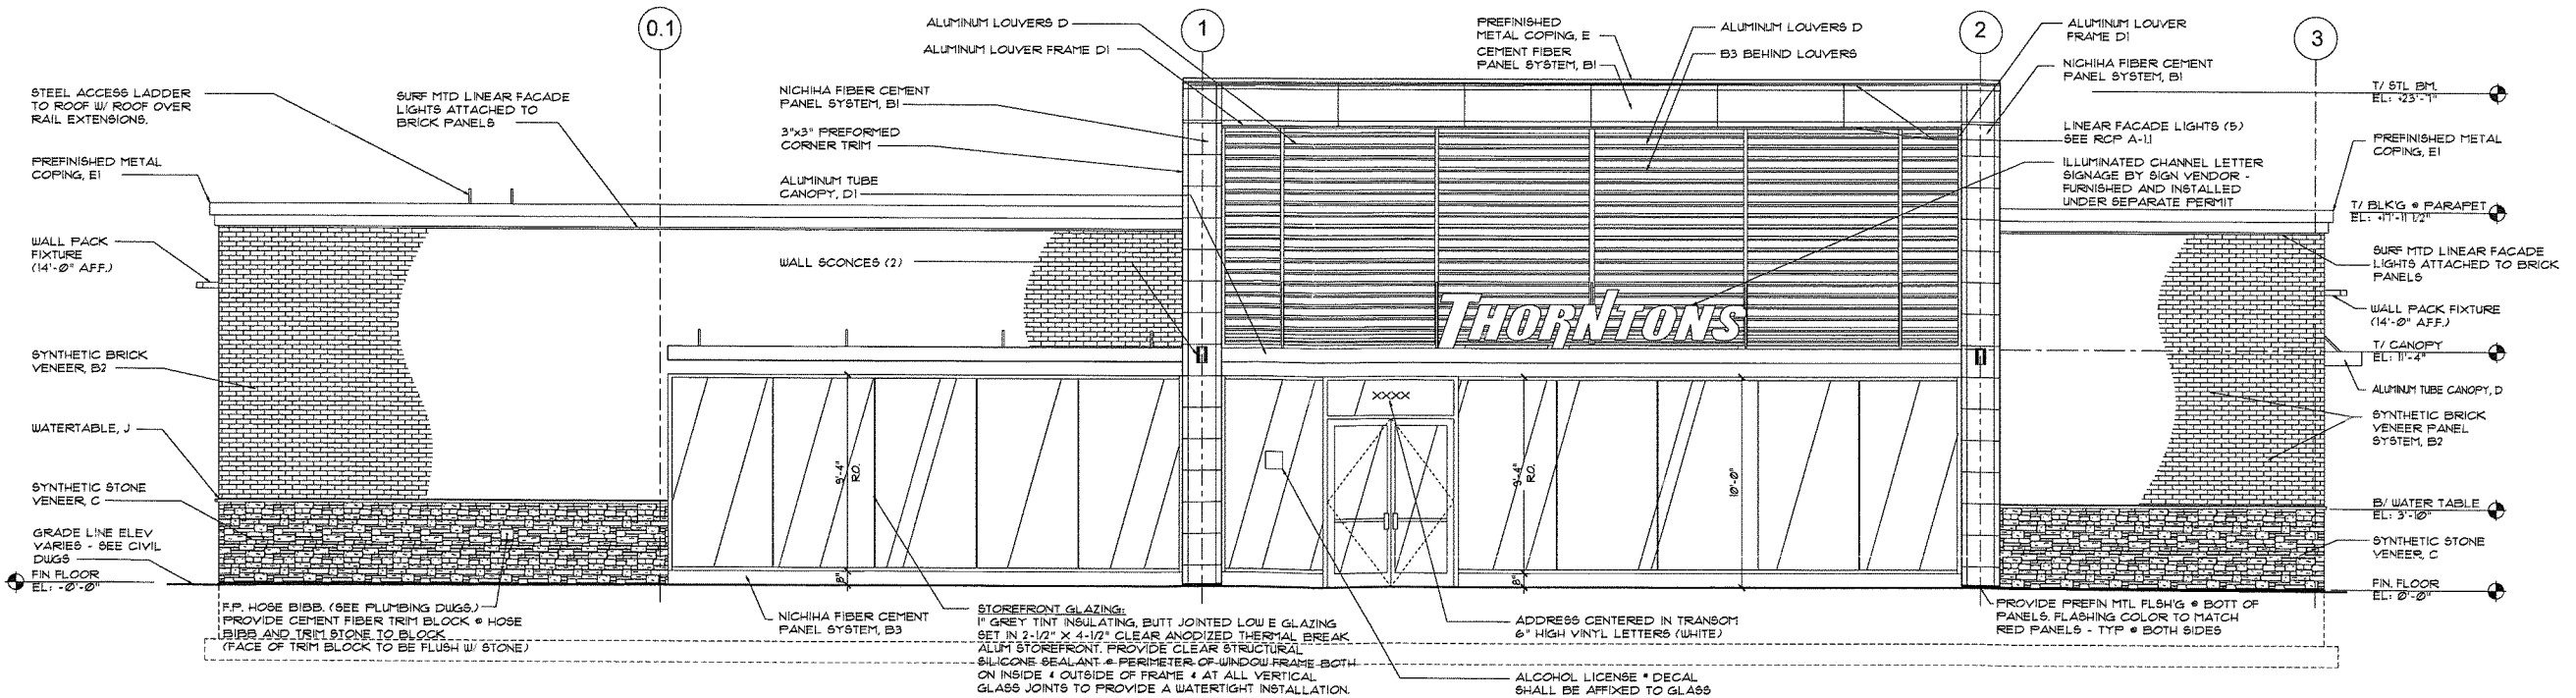

1 EAST ELEVATION
A-2 1/4" = 1'-0"

Joseph A. deFilippis
architect
1000 A. Hubert St. Suite 215
Chicago, IL 60642
P: 312.263.2000
F: 312.263.2005

LOUISVILLE, KENTUCKY 40229


REV	DATE	DESCRIPTION	HOA	BY
4-27-15		PRELIMINARY DESIGN SET		

THORNTONS # 20
4500 SOUTH THIRD ST.
LOUISVILLE, KY

EXTERIOR ELEVATIONS,
SCHEDULES & NOTES

DRAWN BY HOA	CHECKED BY JAD
PROJECT NUMBER 15129	
DATE ISSUED APRIL 27, 2015	
SHEET NO. A-2.0	

15DEVPLAN106

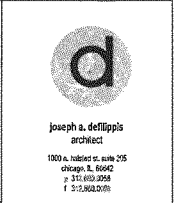


THORNTONS
1001 LINN STATION ROAD
LOUISVILLE, KENTUCKY 40229

GENERAL EXTERIOR FINISH NOTES

- PAINT ALL AREA LIGHTS, FLOODLIGHTS, & WALL PACKS: BEHR 180F-1 STEALTH JET.
- PAINT ALL SECURITY CAMERA HOUSINGS & CANOPY COLUMN SPEAKERS: BEHR 180F-1 STEALTH JET.
- PAINT ALL VENT PIPES ON THE TANK FARM: BEHR 180F-1 STEALTH JET.
- PAINT THE REAR LADDER AND NATURAL GAS PIPE: BEHR 180F-1 STEALTH JET.
- PAINT ALL ELECTRICAL CABINETS: BEHR 180F-1 STEALTH JET.
- PAINT ANY EXPOSED BUILDING FOUNDATION (OR TRASH ENCLOSURE) F BRICK & STONE) TO MATCH THE KURASTONE COLOR.
- PAINT ALL GASOLINE FILLS PER THORNTON'S INC. DESIGN STANDARDS.
- PAINT EXTERIOR LOWERS: BEHR 180F STEALTH JET
- CALLK/P/PAINT ALL SCREW HOLES IN NICHHA PANELS TO MATCH FINISHED COLOR
- ALL EXTERIOR BOLLARDS TO BE COVERED W/ RED PVC SLEEVE WITH REFLECTIVE STRIPES

MAY 19 2015
PLANNING &
DESIGN SERVICES

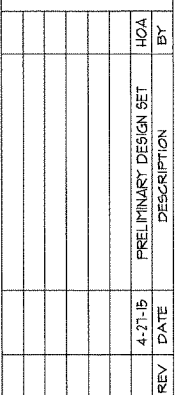

DRAWN BY HOA	CHECKED BY JAD
PROJECT NUMBER 15.129	
DATE ISSUED APRIL 27, 2015	
SHEET NO. A-2.1	

15 DEVIPLAN/UCe,