



SCREENED PORCH ADDITION
2437 RANDELL AVE
LOUISVILLE, KY 40204

RECEIVED
JUN 02 2015
L. WILLIAMS &
DESIGN SERVICES

CHARLIE WILLIAMS DESIGN, INC.
1626 WINDSOR PLACE
LOUISVILLE, KY 40204
502 459 1810

15VARIANCE1036



PROPOSED WEST ELEVATION

SCALE 1/4"=1'-0"




SCREENED PORCH ADDITION
2437 RANDELL AVE
LOUISVILLE, KY 40204

CHARLIE WILLIAMS DESIGN, INC.
1626 WINDSOR PLACE
LOUISVILLE, KY 40204
502 459 1810

15WAKIANCET036

RECEIVED
JUN 02 2015
LAWRENCE &
DESIGN SERVICES

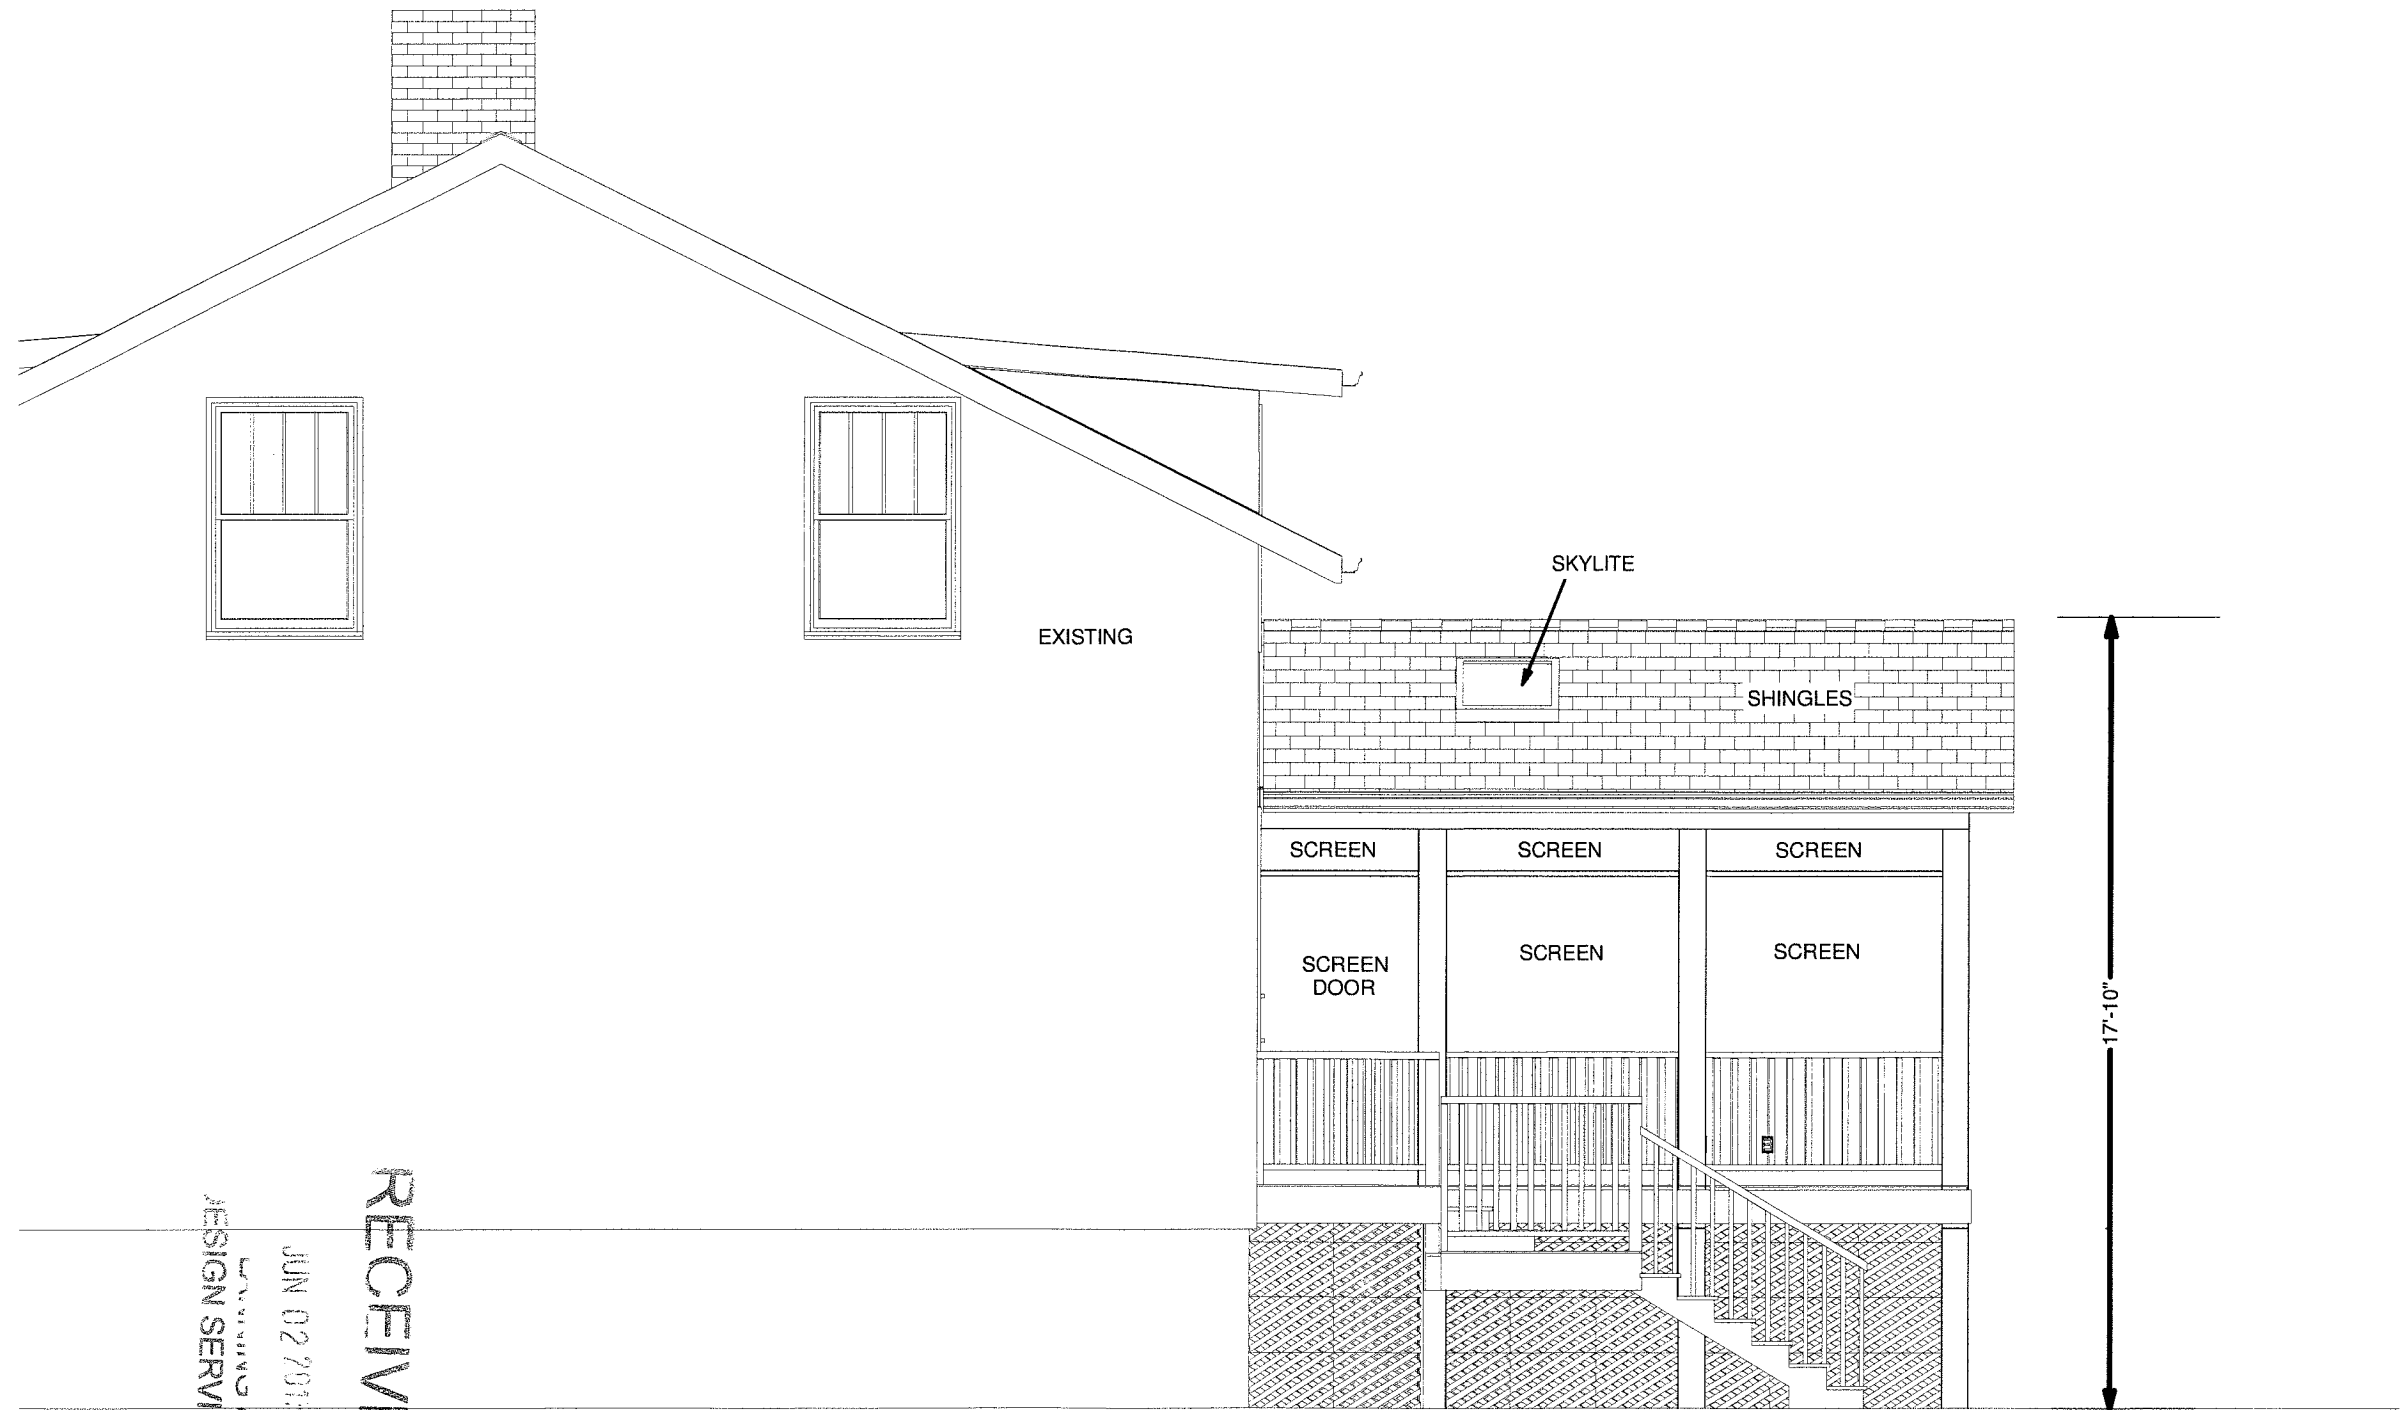

RECEIVED
 JUN 02 2013
 CHARLIE WILLIAMS &
 DESIGN SERVICES

PROPOSED NORTH SIDE ELEVATION




SCREENED PORCH ADDITION
 2437 RANDELL AVE
 LOUISVILLE, KY 40204

SCALE 1/4"=1'-0"

CHARLIE WILLIAMS DESIGN, INC.
 1626 WINDSOR PLACE
 LOUISVILLE, KY 40204
 502 459 1810

15VARIAN LET 1036

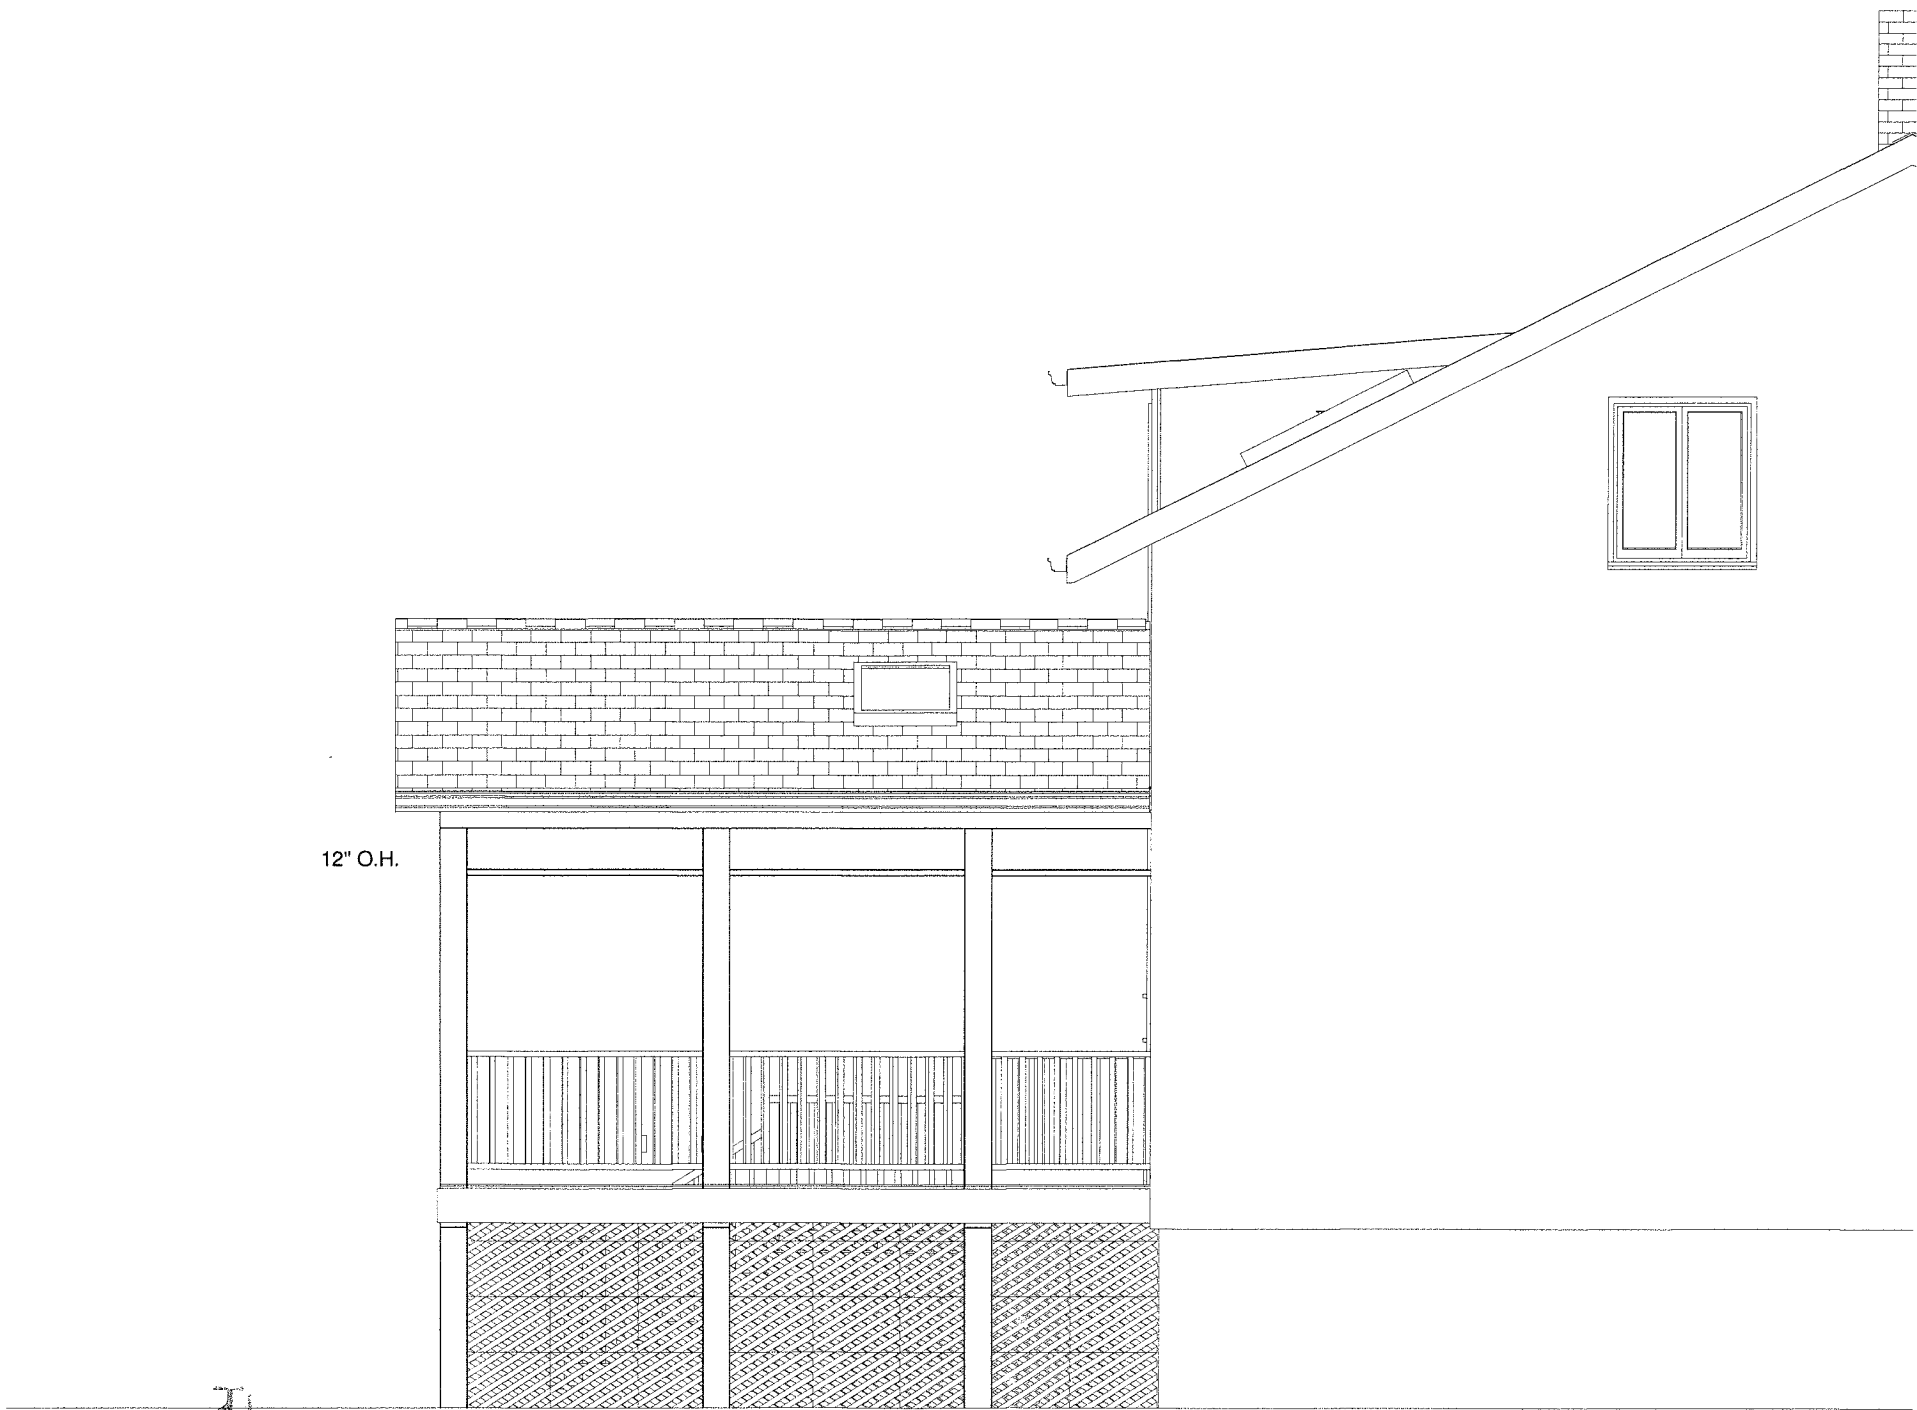

RECEIVED
JUN 02 2015
PLANNING &
PERMITS SERVICES



SCREENED PORCH ADDITION
2437 RANDELL AVE
LOUISVILLE, KY 40204

PROPOSED SOUTH SIDE ELEVATION

SCALE 1/4"=1'-0"

CHARLIE WILLIAMS DESIGN, INC.
1626 WINDSOR PLACE
LOUISVILLE, KY 40204
502 459 1810

15VARLANLE1036