




02 SITE CONTEXT  
SCALE: not to scale

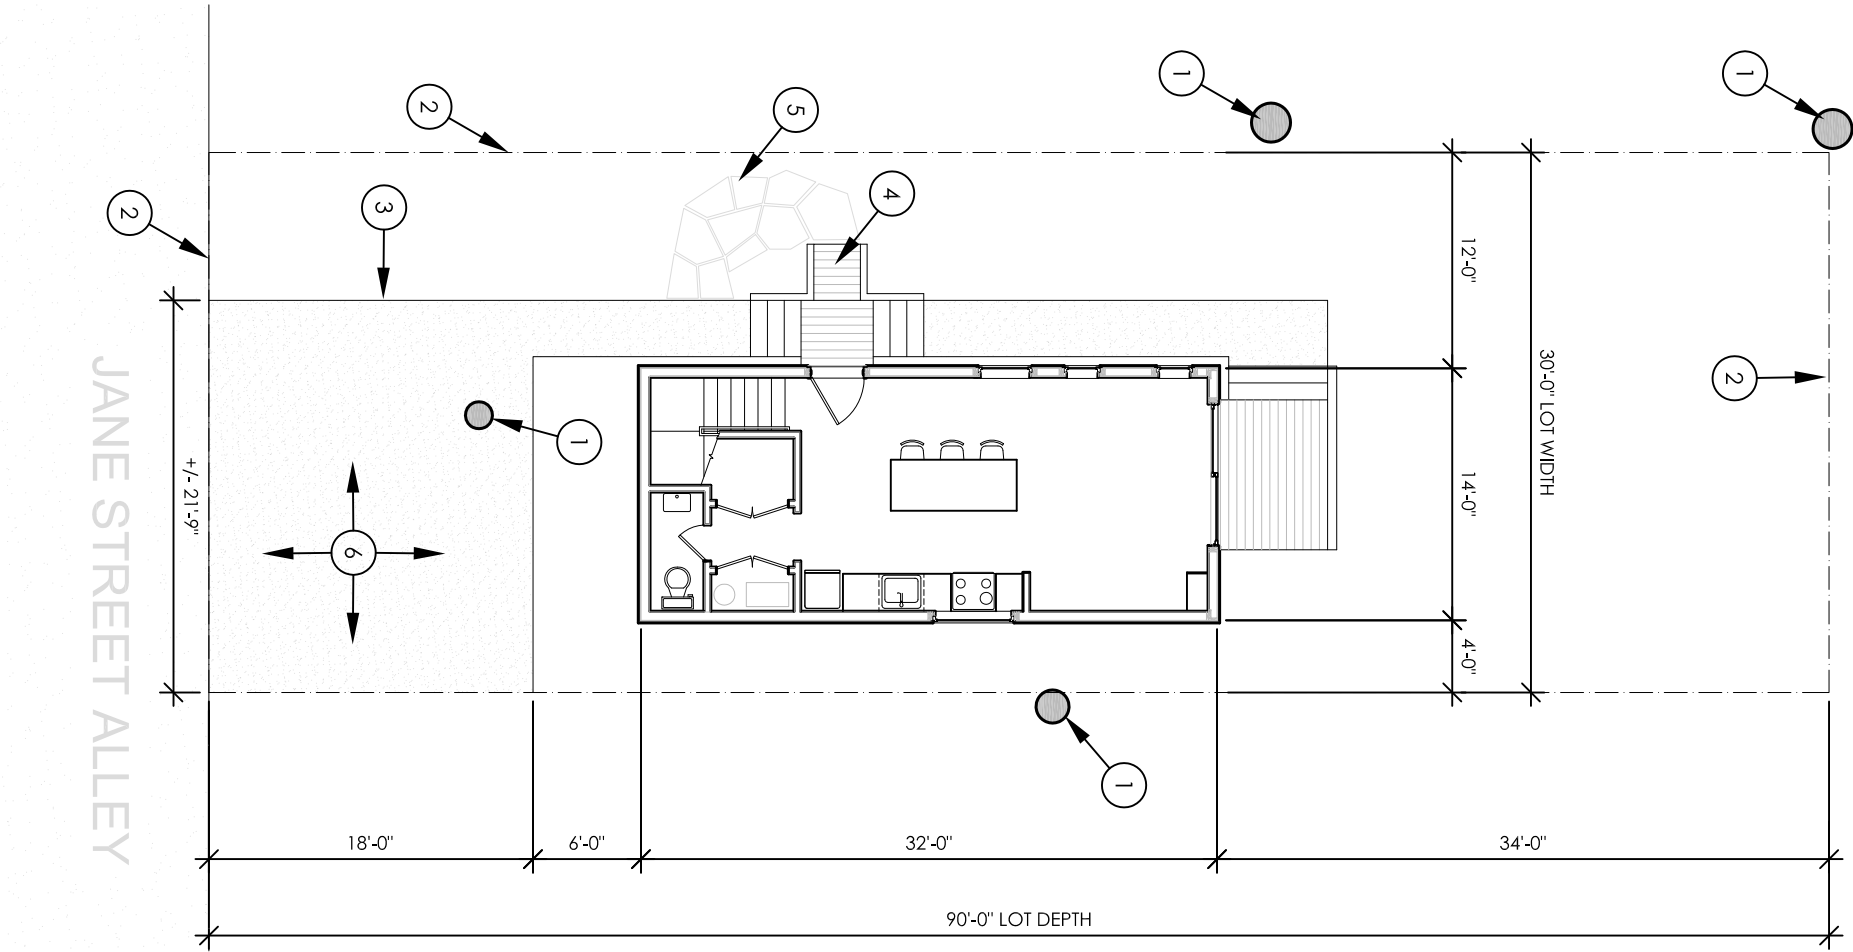

01 SITE PLAN  
SCALE: 3/32" = 1'-0"

### SITE PLAN NOTES

- 1 EXST. TREE TO REMAIN
- 2 PROPERTY LINE
- 3 CRUSHED COMPACTED STONE
- 4 TRASH BIN BELOW
- 5 PAVERS
- 6 PARKING AREA

### PROJECT DESCRIPTION

THIS PROJECT CONSISTS OF AN 896 SQUARE FOOT TWO STORY RESIDENCE ON AN EXISTING VACANT LOT (APPROVED FOR PURCHASE FROM THE LANDBANK AUTHORITY). THE HOUSE WILL BE BUILT ON AN ELEVATED CRAWL SPACE AND WILL BE WOOD-FRAMED WITH 2X6 WALLS AND A PREFABRICATED TRUSS SHED ROOF. EXTERIOR MATERIALS (METAL PANELS) WILL BE DARK IN COLOR TO BLEND THE HOUSE WITH THE EXISTING WOODED SETTING.

### DRAWING INDEX

- A0.0 SITE PLAN/GENERAL INFORMATION
- A1.0 BUILDING PLANS
- A2.0 EXTERIOR ELEVATIONS
- A2.1 EXTERIOR ELEVATIONS

rev.	no.	date
1	07/09.15	07/23.15
drawn by: NS 23 JULY 2015		