

Project No. 15-007

snid design
ARCHITECTS
Results!

Design +,
Baltimore-Eastern Building
1448 Baltimore Rd., Suite 200
Louisville, KY 40204
(502) 454-5011

#98

Thorntons
4136 CANE RUN ROAD
LOUISVILLE, KY 40216

PERMIT SET

DRAWN BY CTN

CHECKED BY JLW


DATE JULY 27, 2015

REV. I DATE DESCRIPTION

The Construction Documents shall consist of all drawings, specifications, schedules, and other documents prepared by the Architect and the Engineer, and shall be read and interpreted as a whole. No part of this information or drawing shall be used, copied, or reproduced in any manner without the written consent of the Architect. The Architect shall be responsible for the accuracy and completeness of the information and drawings. Any discrepancies or conflicting information not brought to the attention of the Architect shall be the responsibility of the user. The Architect shall not be responsible for the construction of the project.

SHEET TITLE
ADDITIONAL
RENDERINGS


SK-6

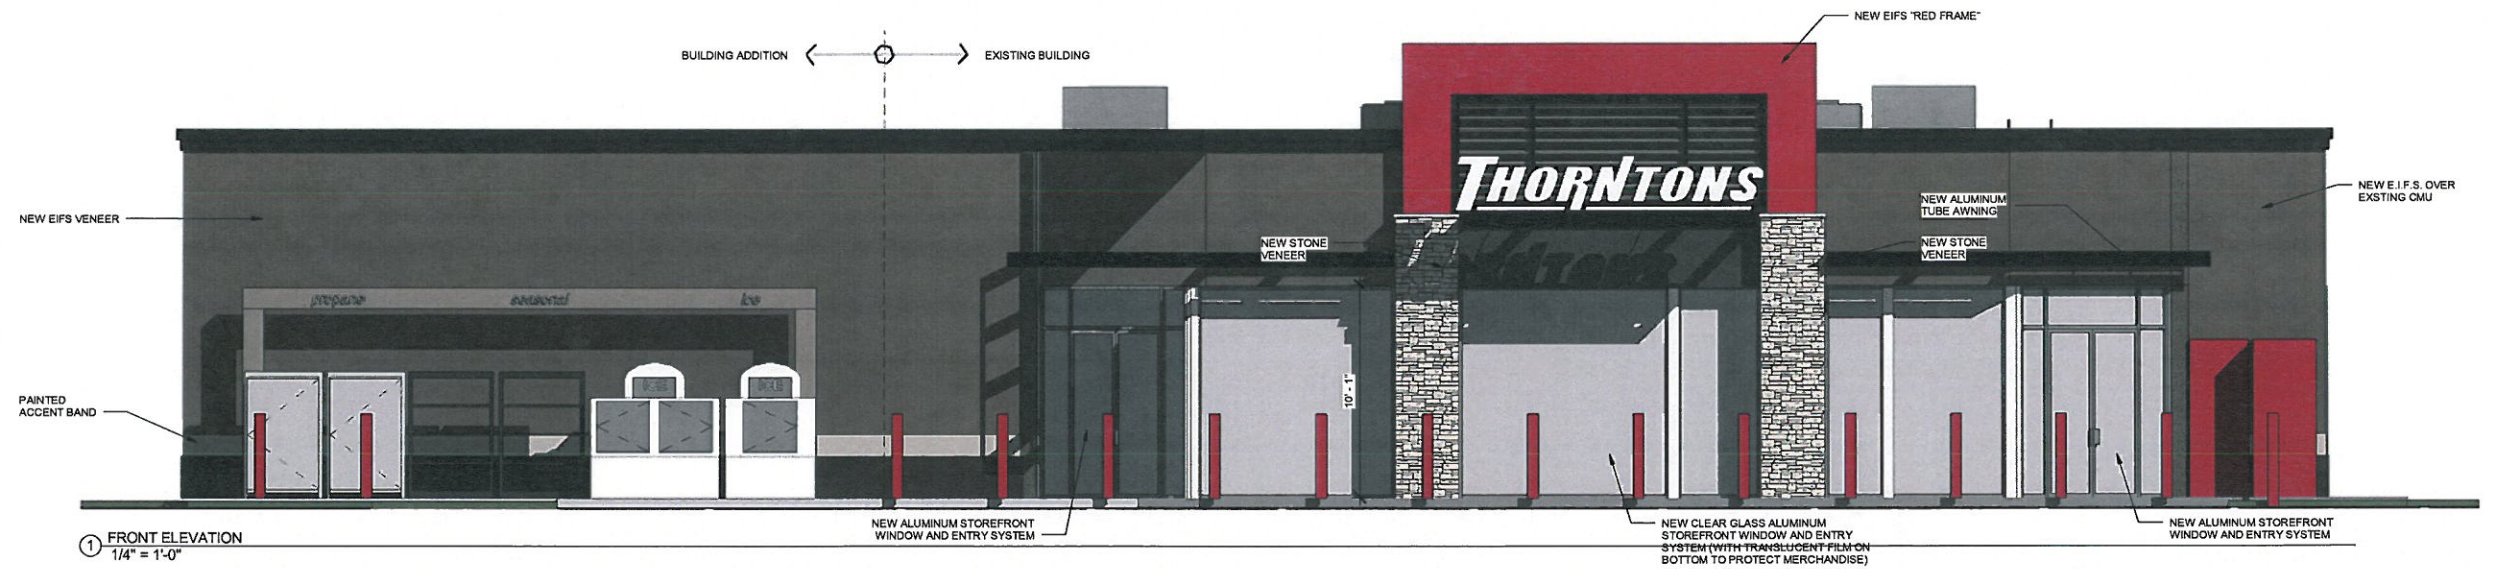


① FRONT ELEVATION
1/4" = 1'-0"



② REAR ELEVATION
1/4" = 1'-0"

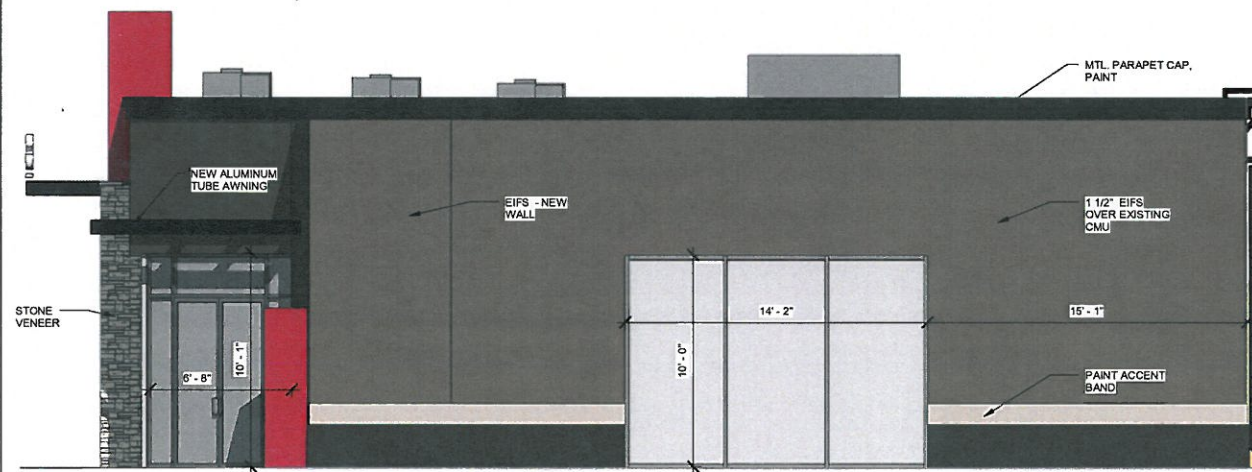

③ RIGHT SIDE ELEVATION
1/4" = 1'-0"

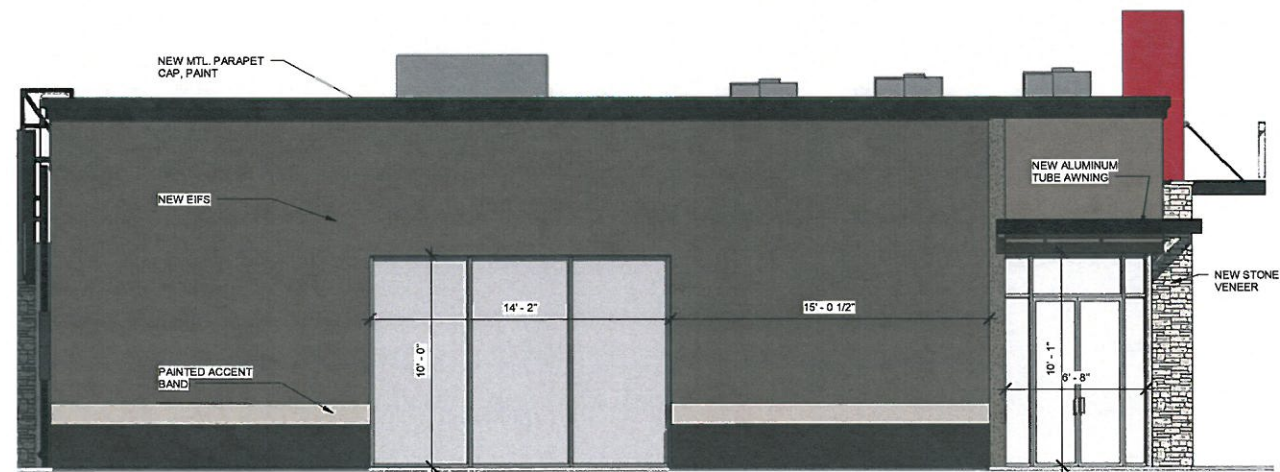

④ LEFT SIDE ELEVATION
1/4" = 1'-0"