


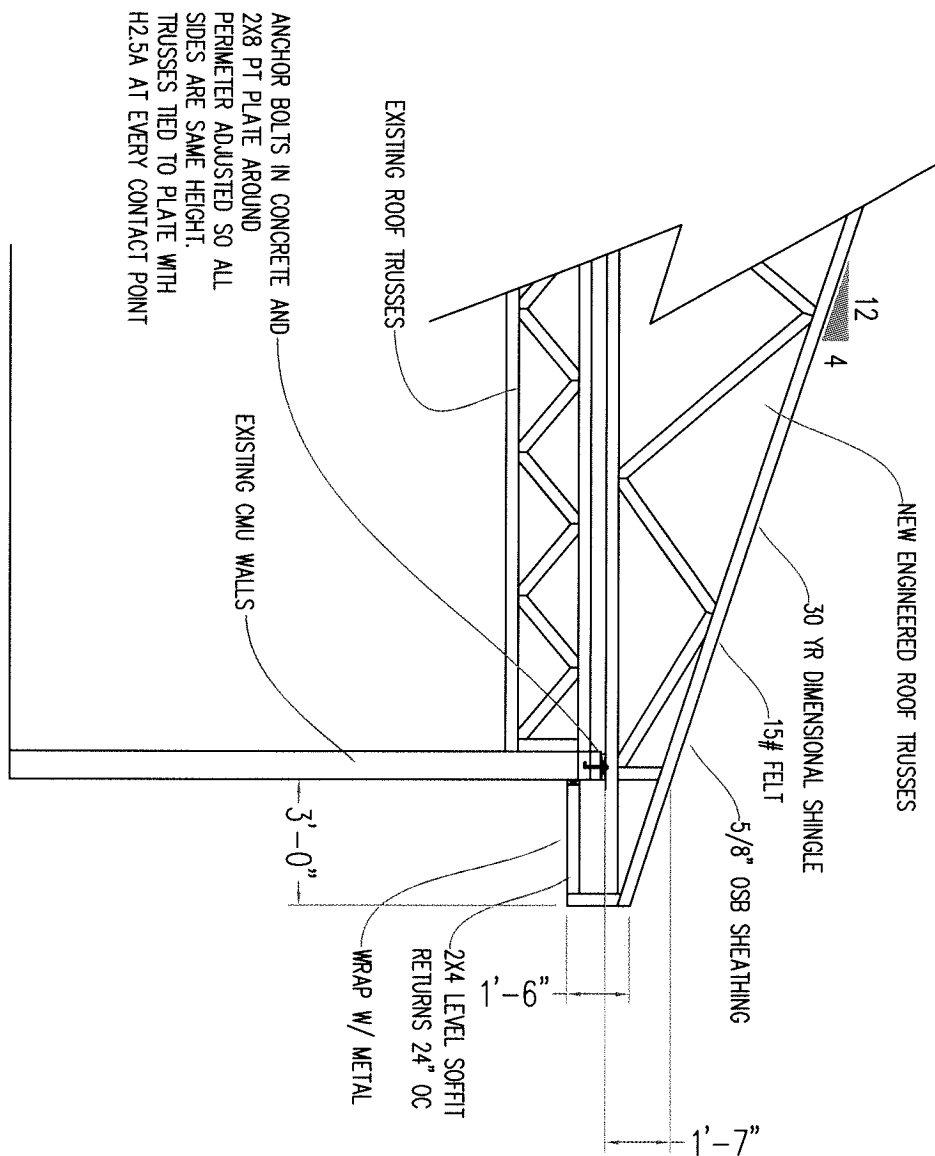

ANCHOR BOLTS IN CONCRETE AND  
2X8 PT PLATE AROUND  
PERIMETER ADJUSTED SO ALL  
SIDES ARE SAME HEIGHT.  
TRUSSES TIED TO PLATE WITH  
H2.5A AT EVERY CONTACT POINT

EXISTING CMU WALLS

EXISTING ROOF TRUSSES

RECEIVED

JUL 29 2015  
PLANNING &  
DESIGN SERVICES

  
**BRIGHT BUILT HOMES**  
DAVID BRIGHT  
502-639-5319

NOTE:  
BUILDER MUST VERIFY ALL  
DIMENSIONS, DRAWINGS AND  
CODE COMPLIANCE BEFORE  
STARTING CONSTRUCTION

| DATE | REVISION |
|------|----------|
|      |          |
|      |          |
|      |          |
|      |          |


**ELECTRIC LADYLAND  
BUILDING SECTION**



HAWK DESIGN 502-548-2405

10/3/14  
Scale: 1/4" = 1'0"  
ERIC HAWKES  
**BS**

158201515

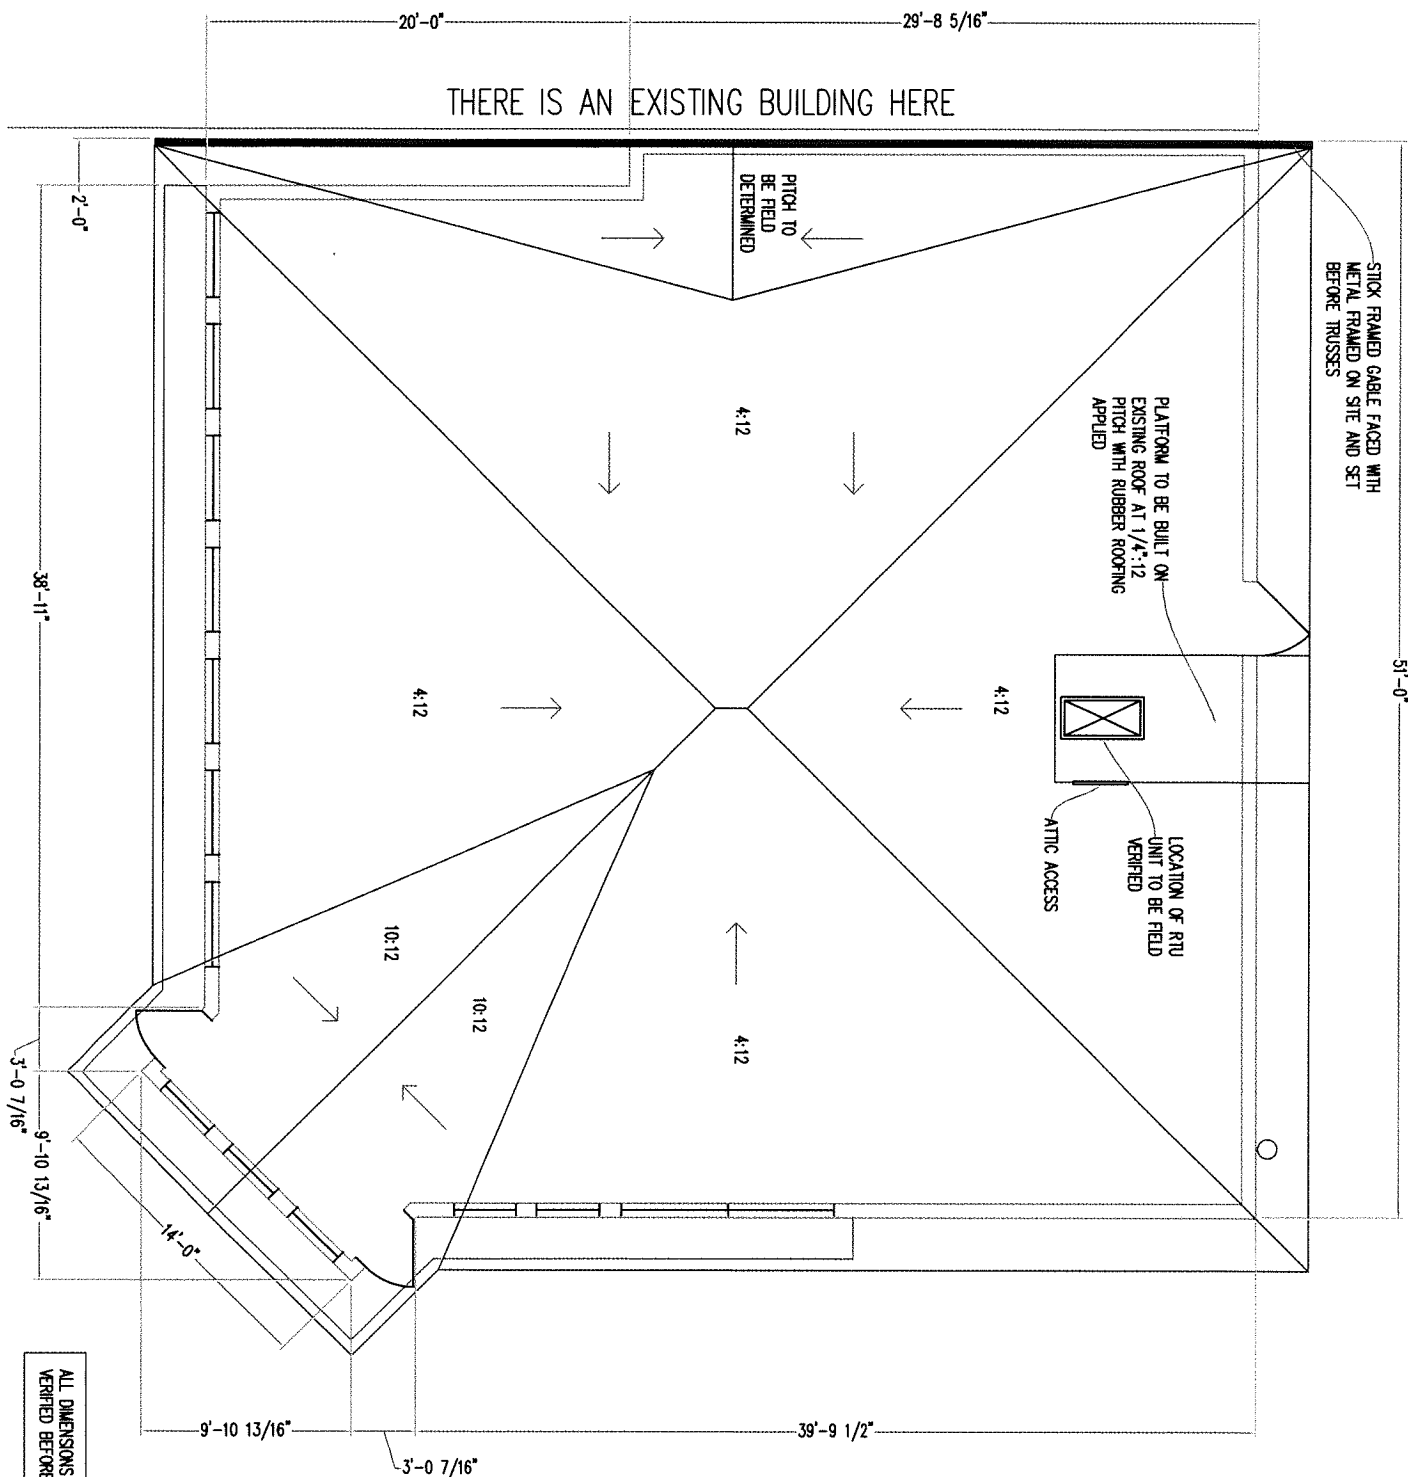

ALL DIMENSIONS TO BE FIELD  
VERIFIED BEFORE CONSTRUCTION

**BRIGHT BUILT HOMES**  
DAVID BRIGHT  
502-639-5319

NOTE:  
BUILDER MUST VERIFY ALL  
DIMENSIONS DRAWINGS AND  
CORE COMPLIANCE BEFORE  
STARTING CONSTRUCTION

| DATE | REVISION |
|------|----------|
|      |          |
|      |          |
|      |          |

# ELECTRIC LADYLAND ROOF PLAN



HAWK DESIGN 502-548-2405


10/3/14  
Scale: 1/4" = 1'0"  
ERIC HAWKES

**RP**

15B ROD 1015

THE HEIGHT OF THIS SYMBOL, TO BE FIELD  
 REFERENCED TO GROUND AS LITTLE  
 AS POSSIBLE, TO THE BUILDING NEXT OVER  
 AS POSSIBLE.


LEFT ELEVATION  
 1/8" = 10'

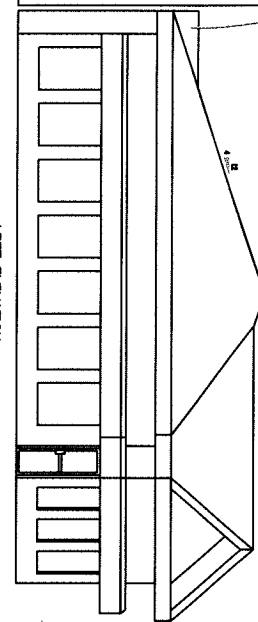

RECEIVED


JUL 29 2015  
 PLANNING &  
 DESIGN SERVICES

RIGHT ELEVATION  
 1/8" = 10'

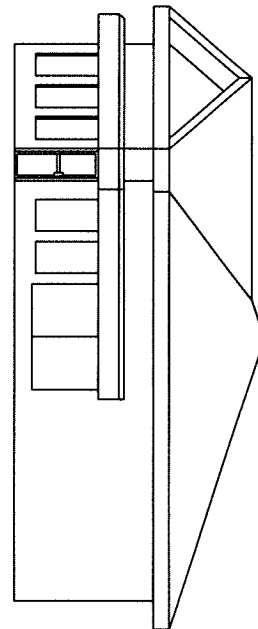

ALL DIMENSIONS TO BE FIELD  
 VERIFIED BEFORE CONSTRUCTION

VIEW DIRECTLY IN FRONT OF ENTRANCE

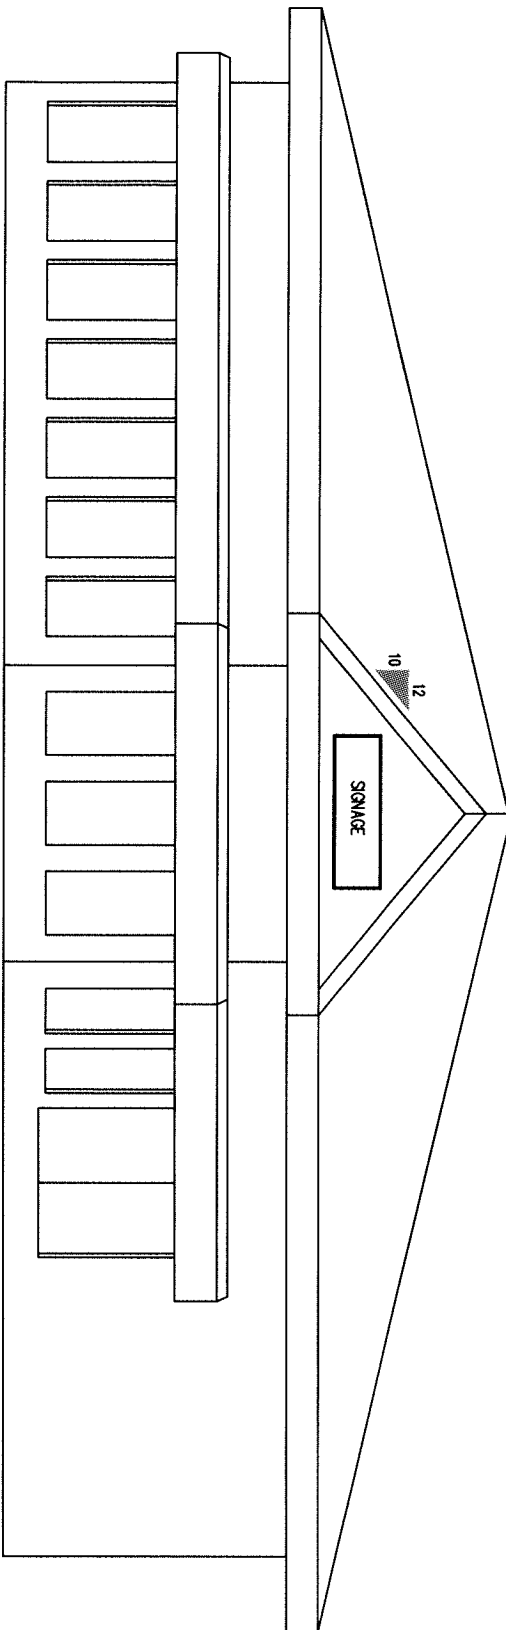

  
 BRIGHT BUILT HOMES  
 DAVID BRIGHT  
 502-639-5319

NOTE:  
 BUILDER MUST VERIFY ALL  
 DIMENSIONS, DRAWINGS AND  
 CODE COMPLIANCE BEFORE  
 STARTING CONSTRUCTION

| DATE | REVISION |
|------|----------|
|      |          |
|      |          |
|      |          |

ELECTRIC LADYLAND  
 ELEVATIONS



HAWK DESIGN 502-548-2405

10/3/14  
 Scale: 1/4" = 1'0"  
 ERIC HAWKES

E


158201015



RECEIVED

JUL 29 2015  
PLANNING &  
DESIGN SERVICES

15BROD1015

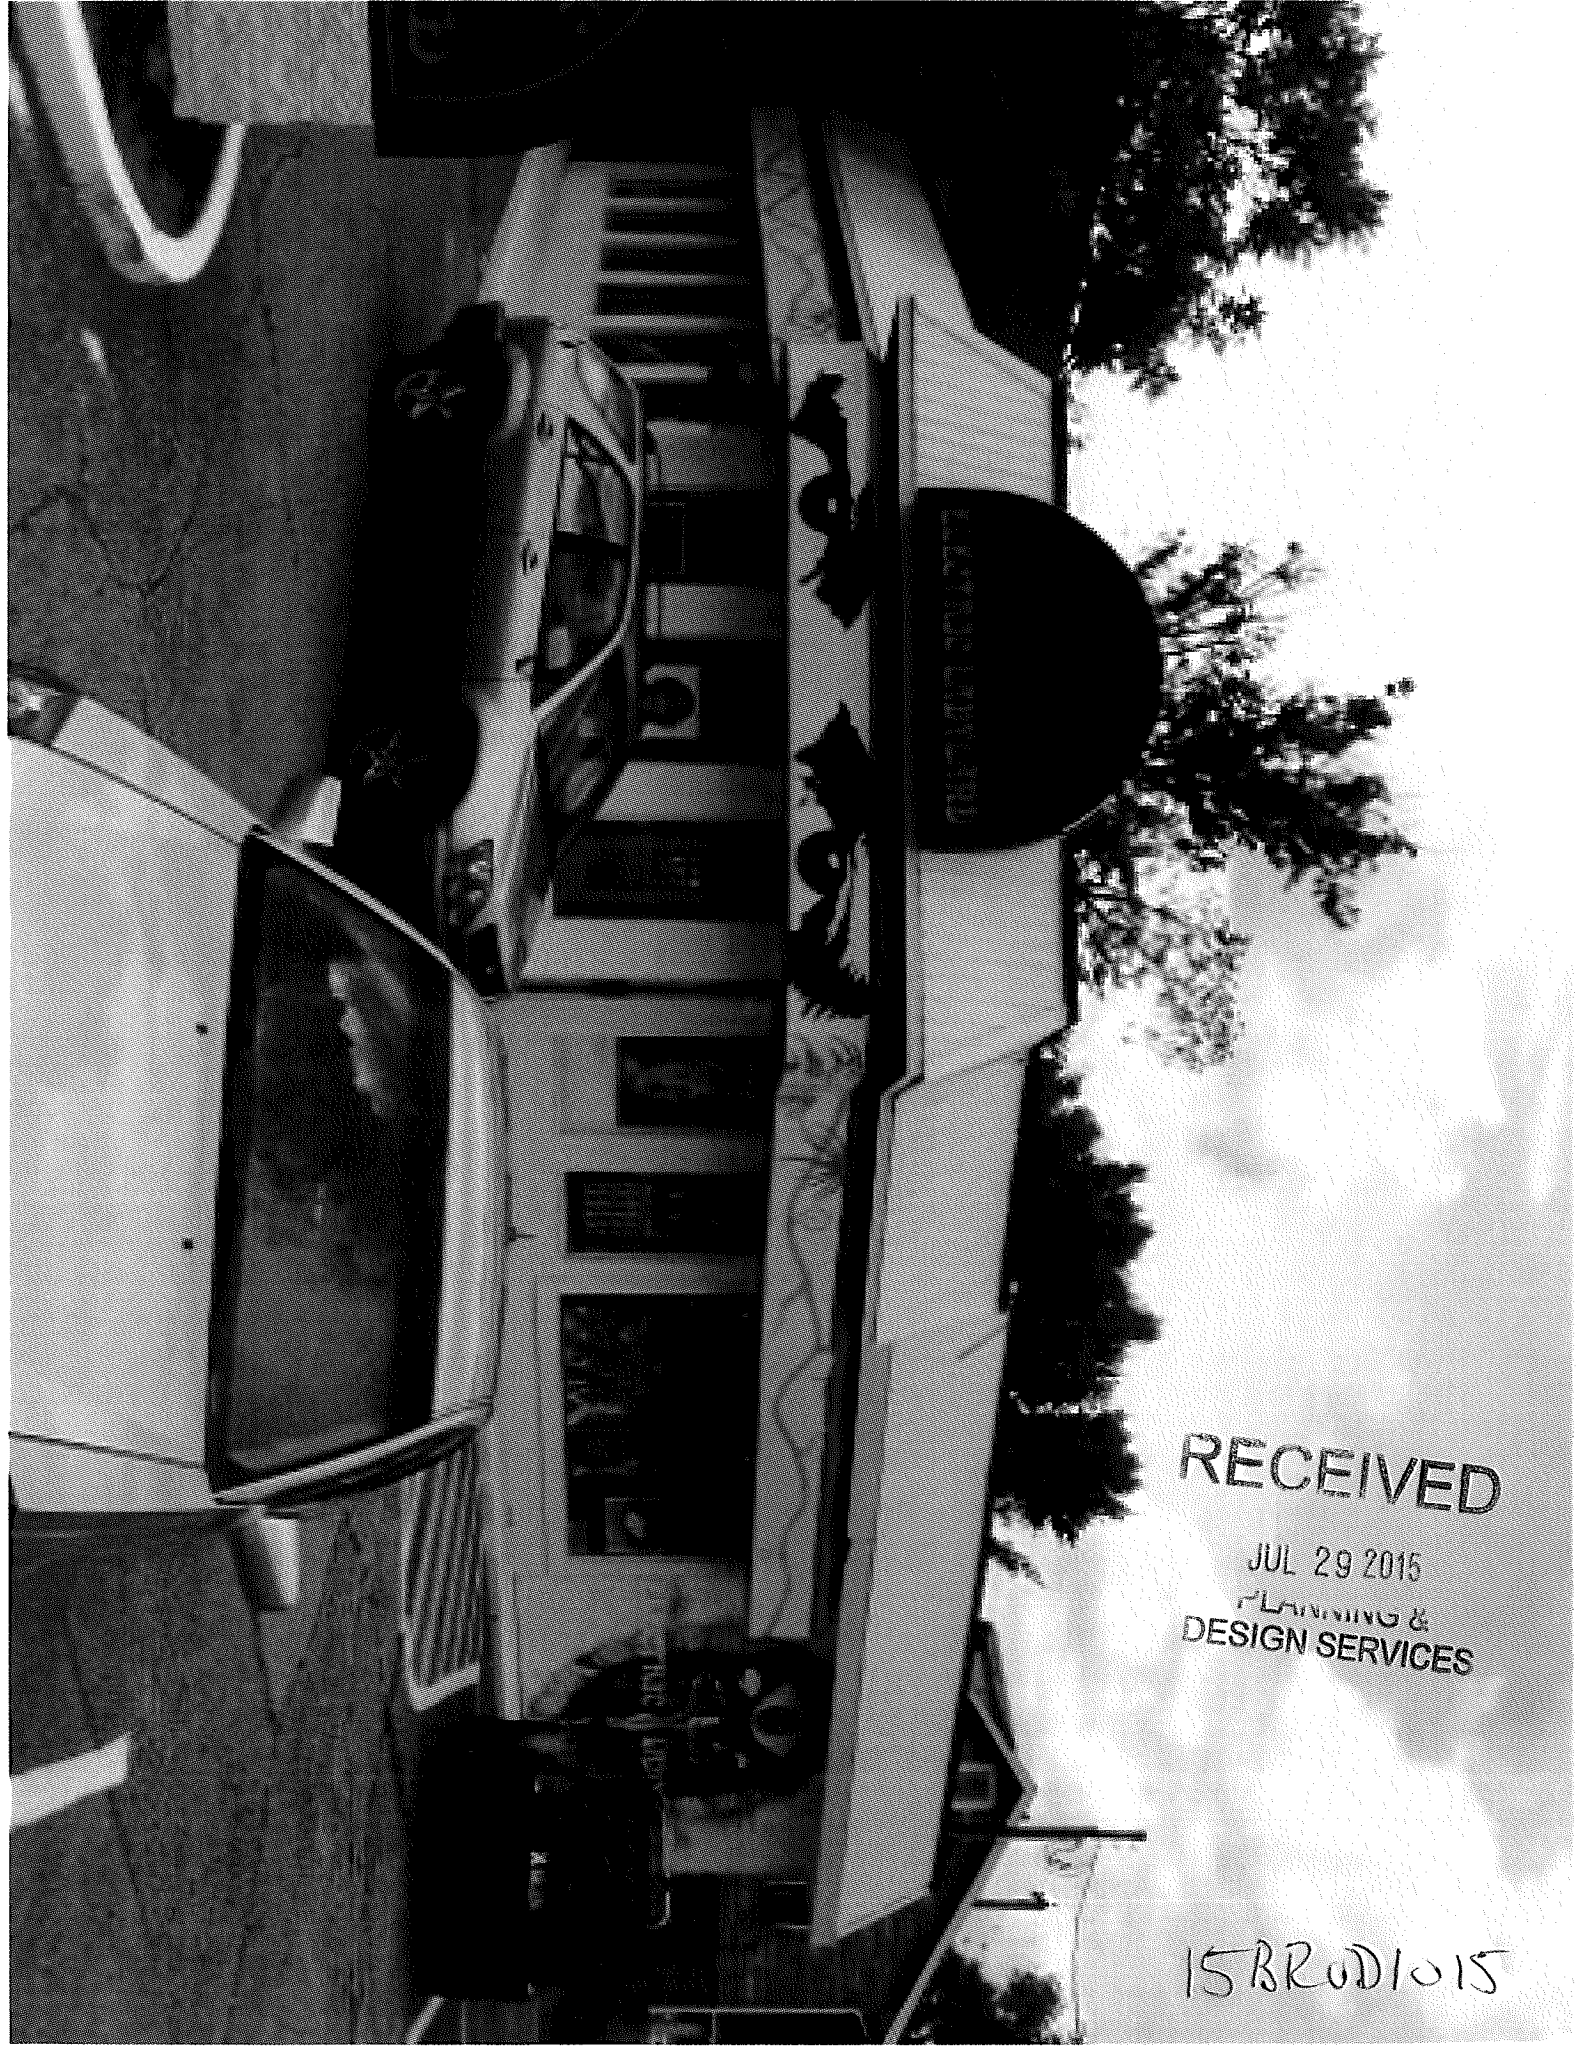

RECEIVED

JUL 29 2015

PLANNING &  
DESIGN SERVICES

15BR0D1015