

Revisions:	
1	
2	
3	
4	
5	
6	
7	
8	
9	

Anne Del Prince, Architect
640 Country Club Road
(502) 893-6026

Stierle Addition
2530 Woodbourne Ave
Louisville, KY 40205







Plan
Elevations
Site Plan

Title:

Scale: as noted

Date: 9/15/15

Sheet No.:
A-1

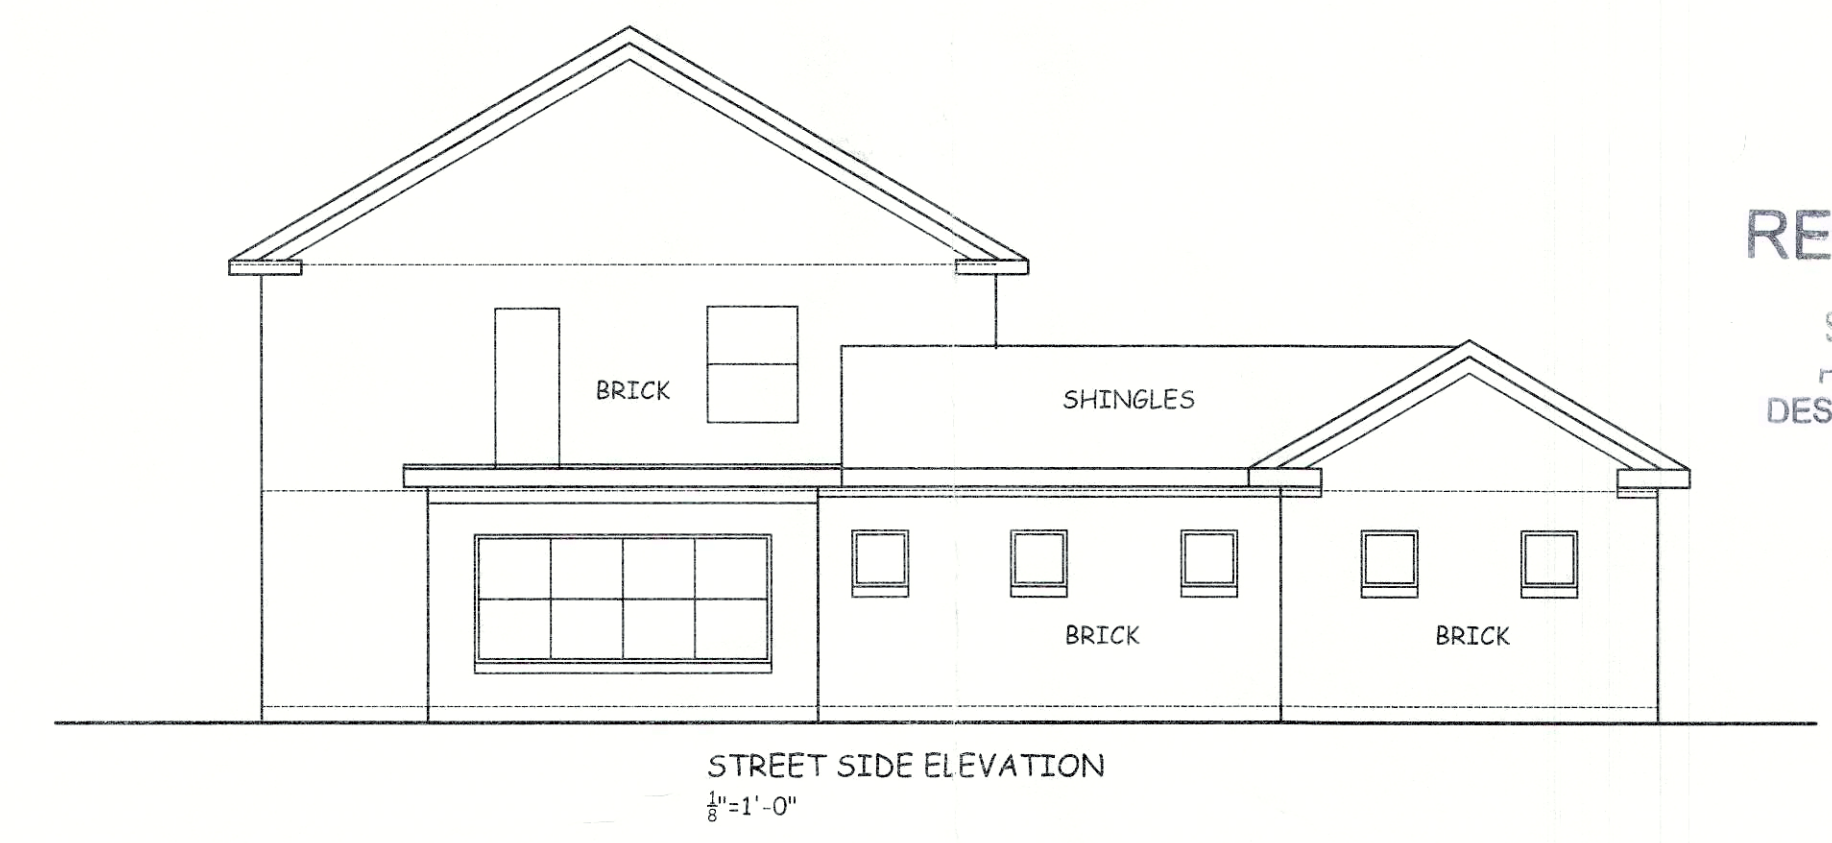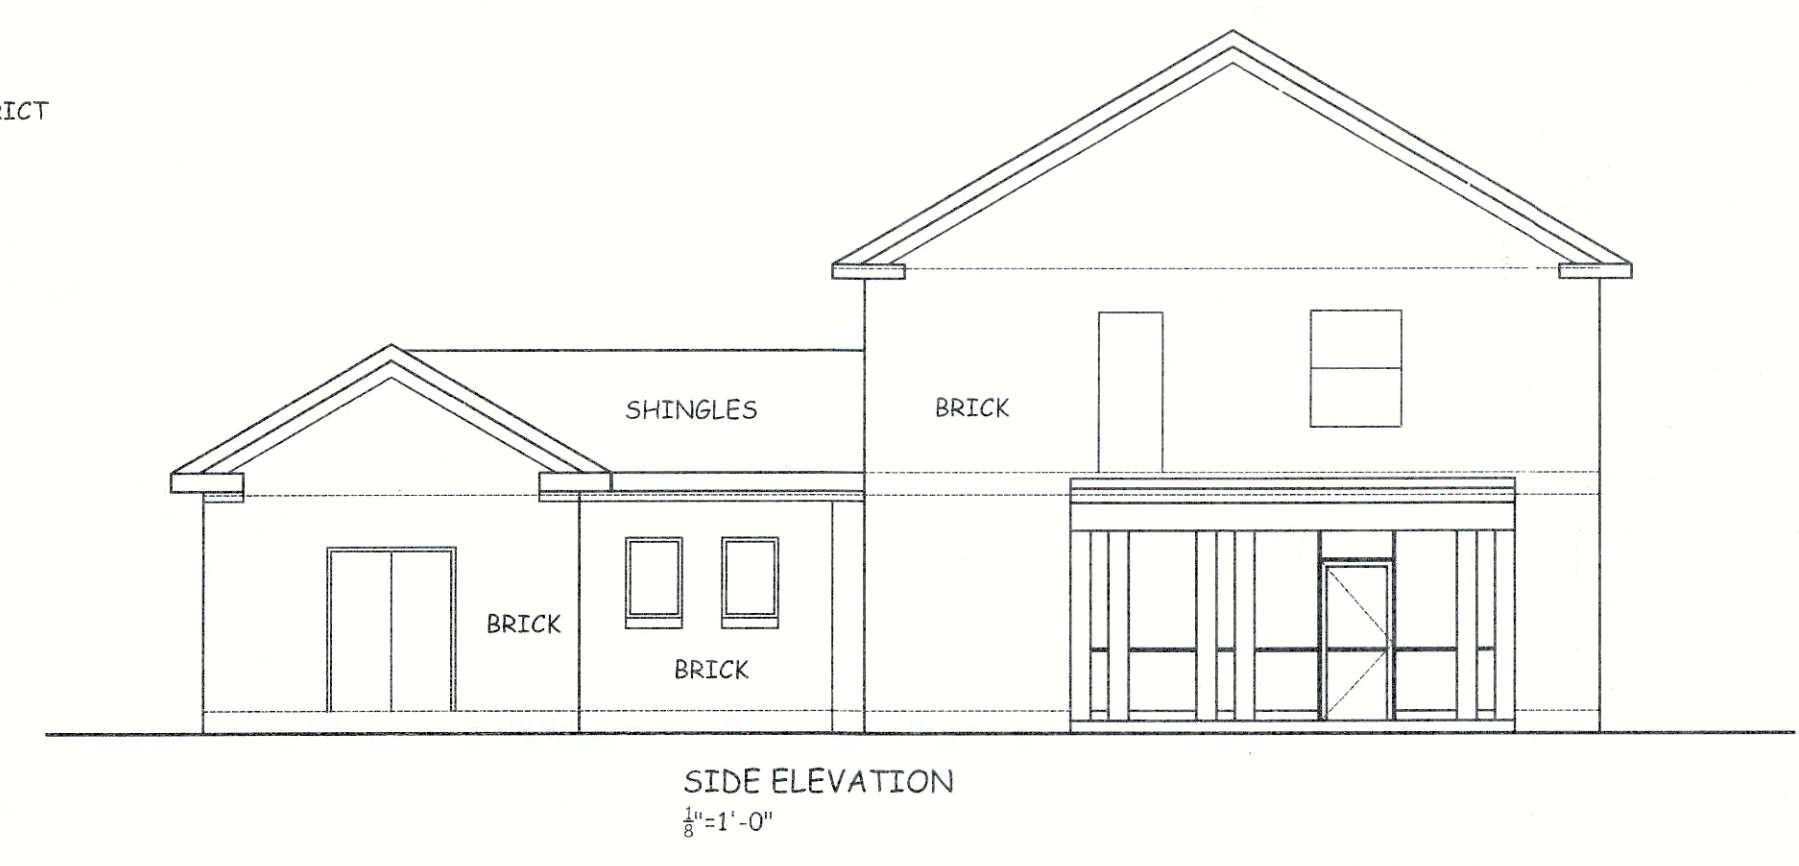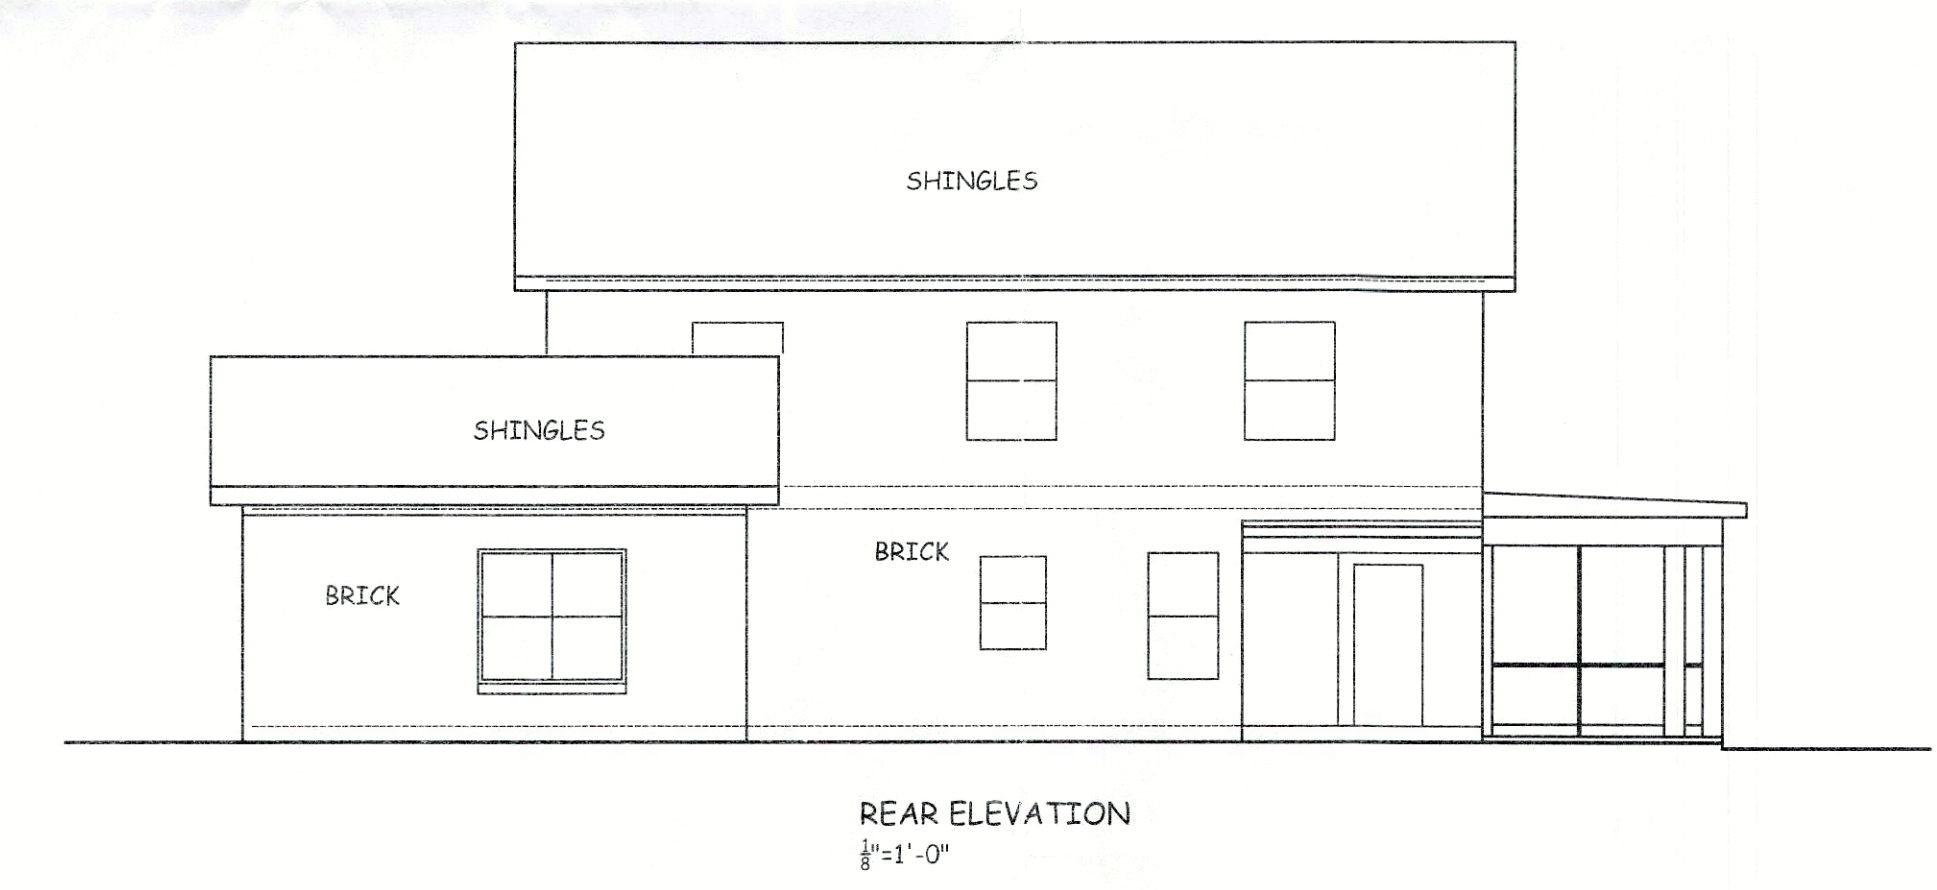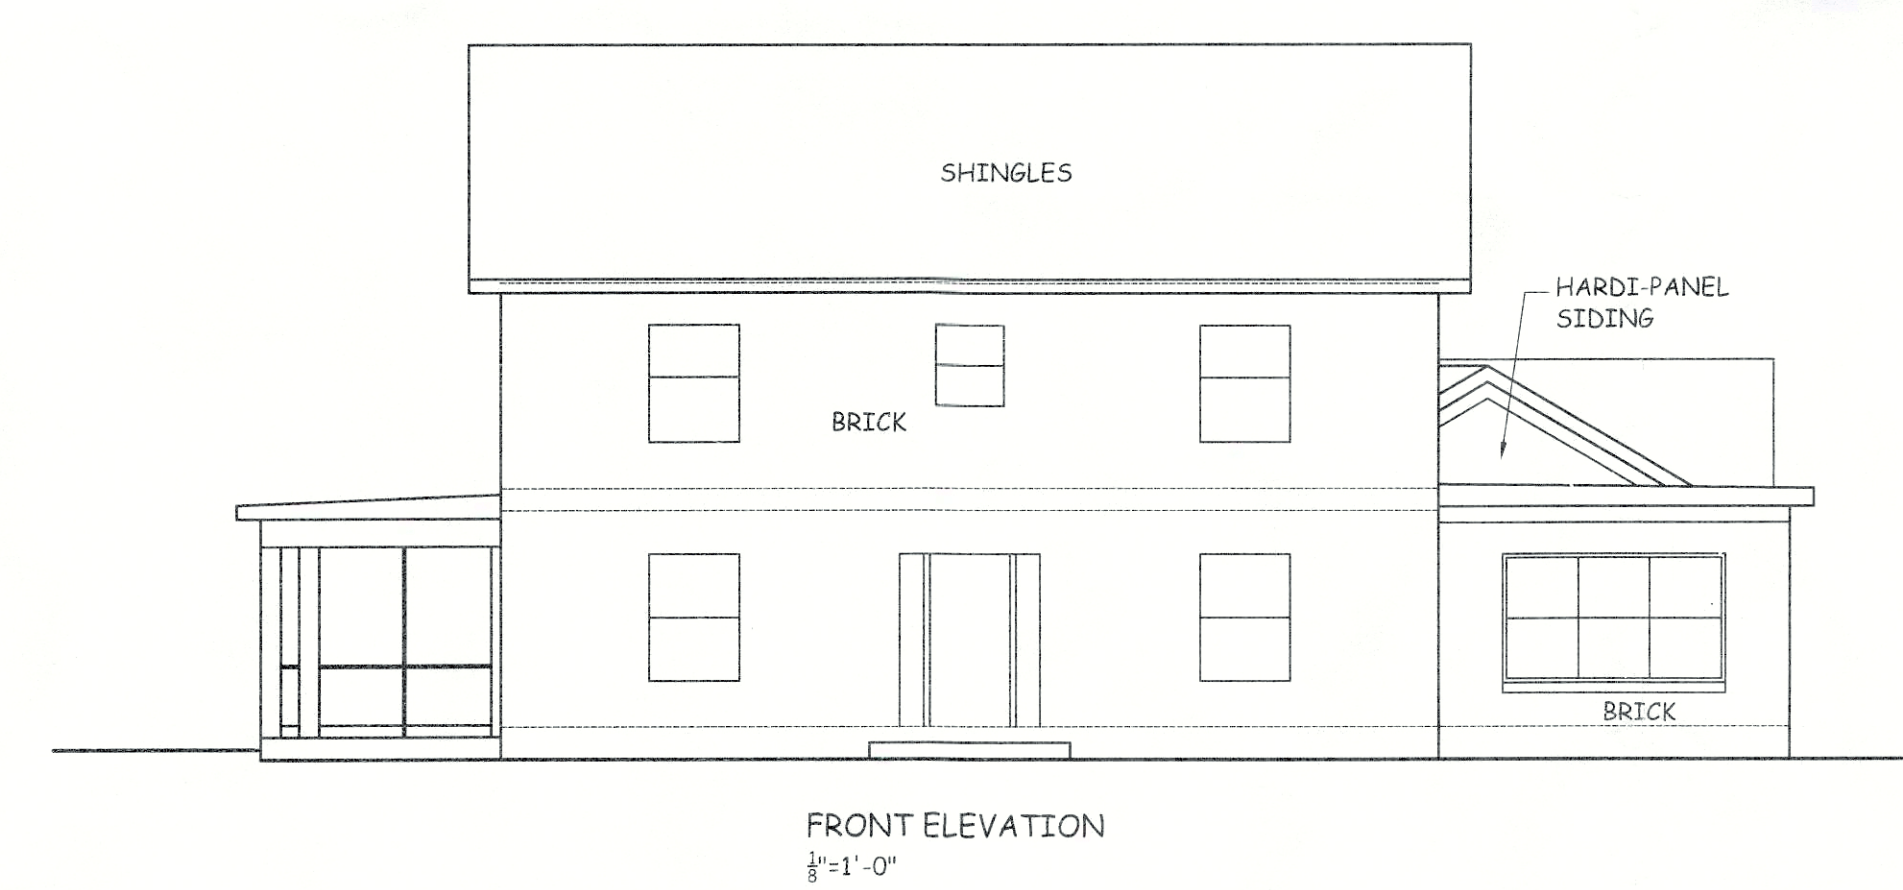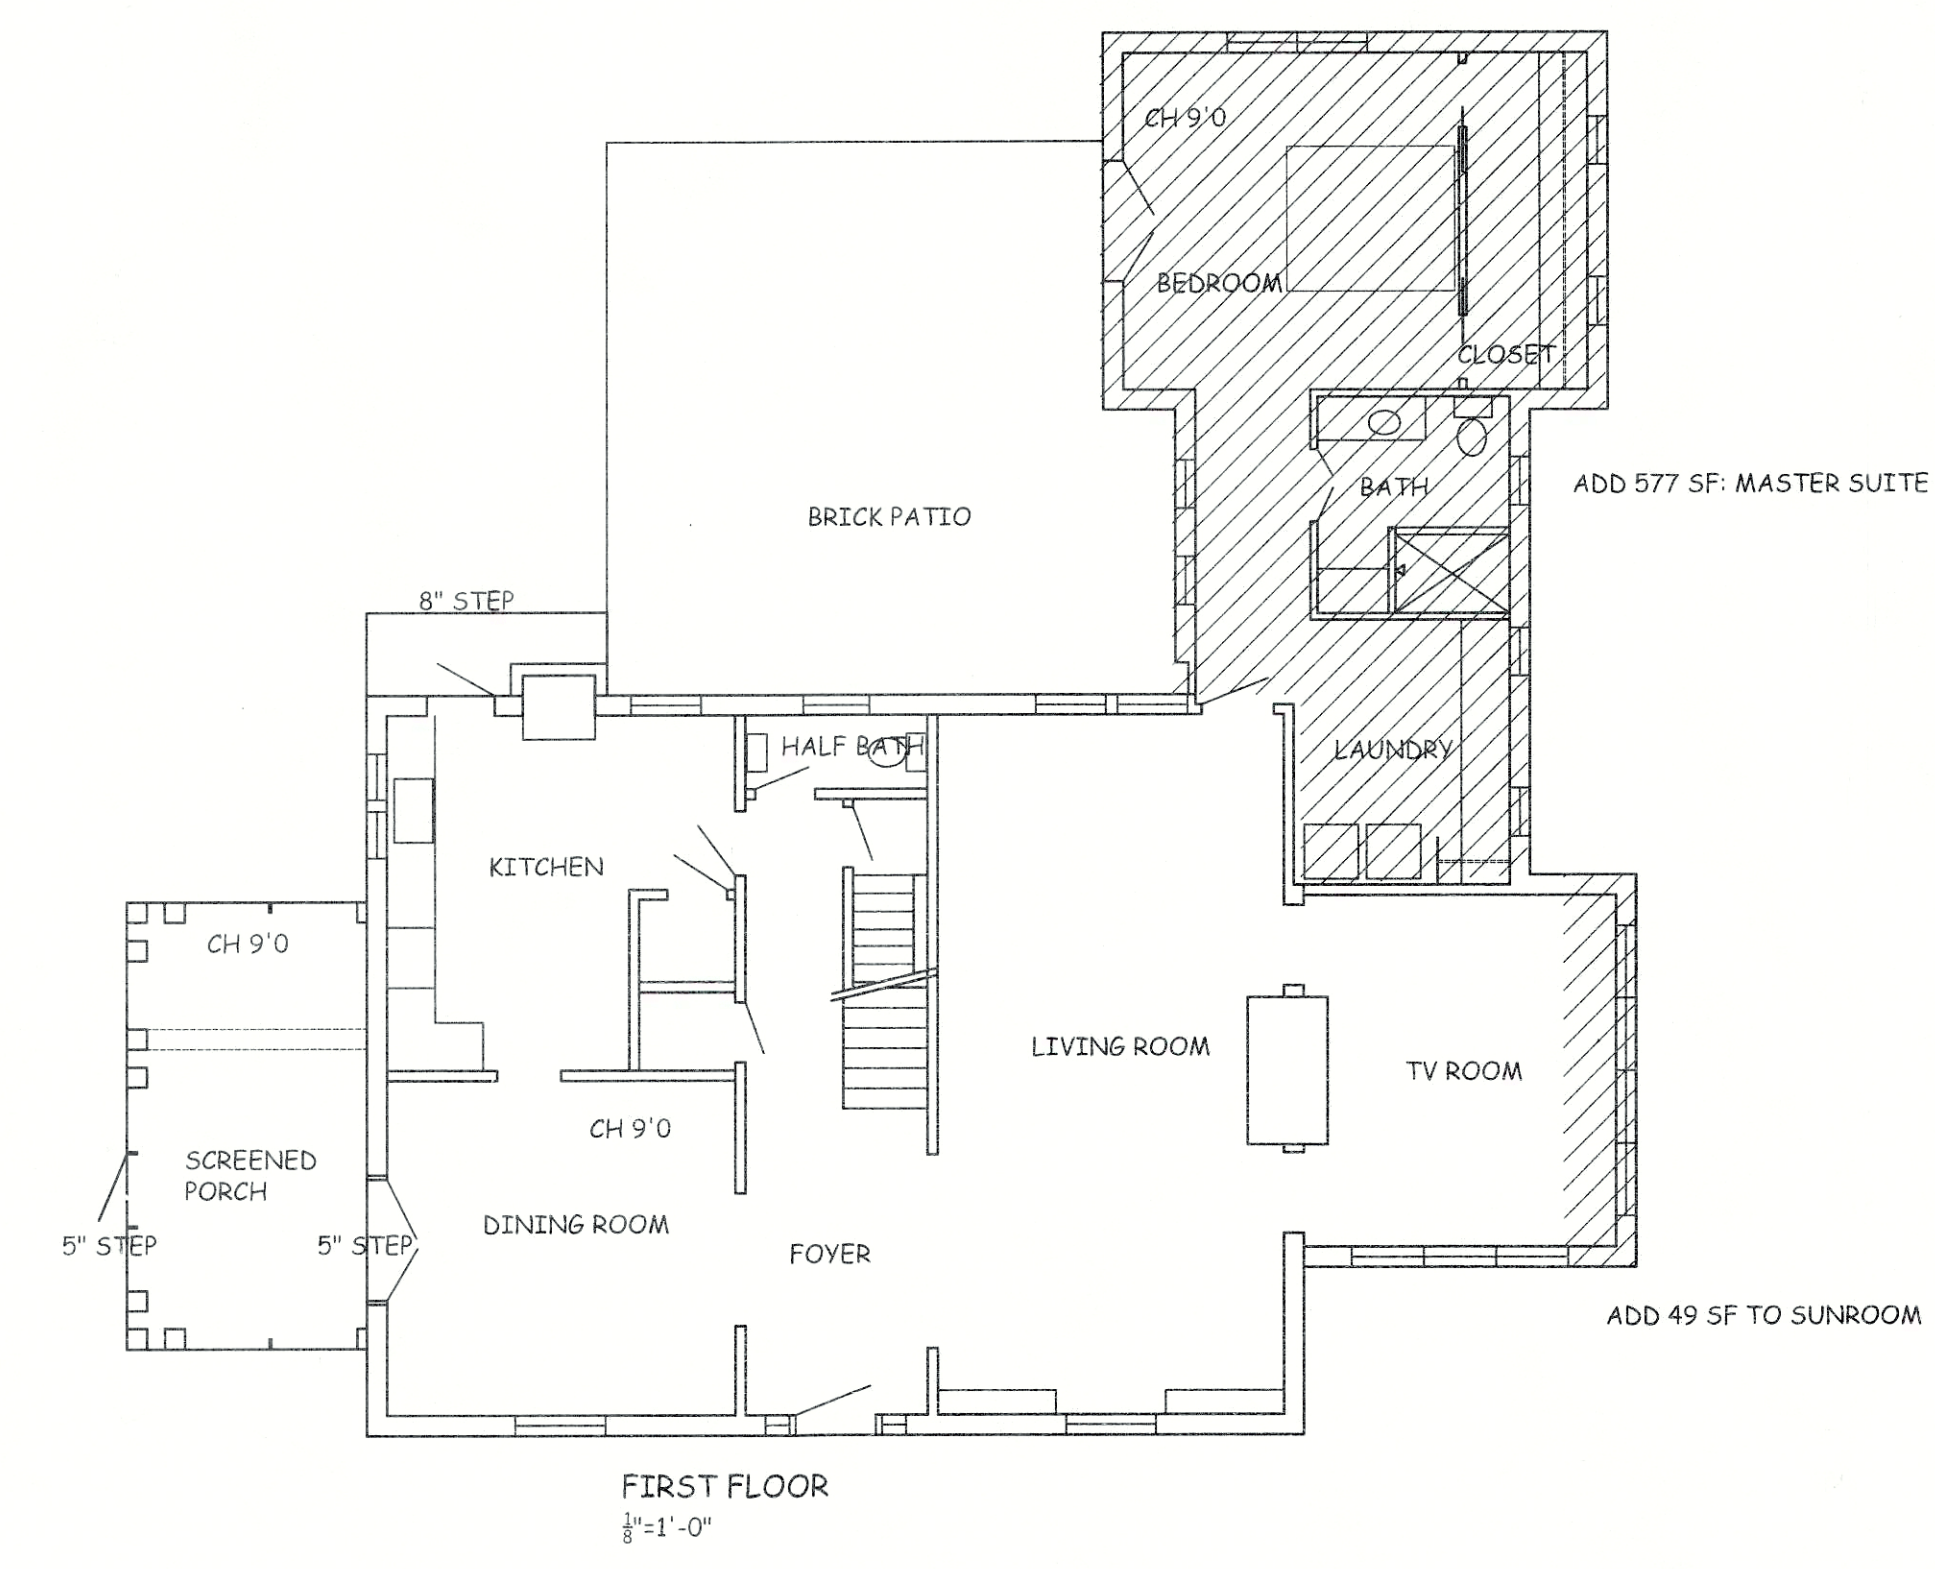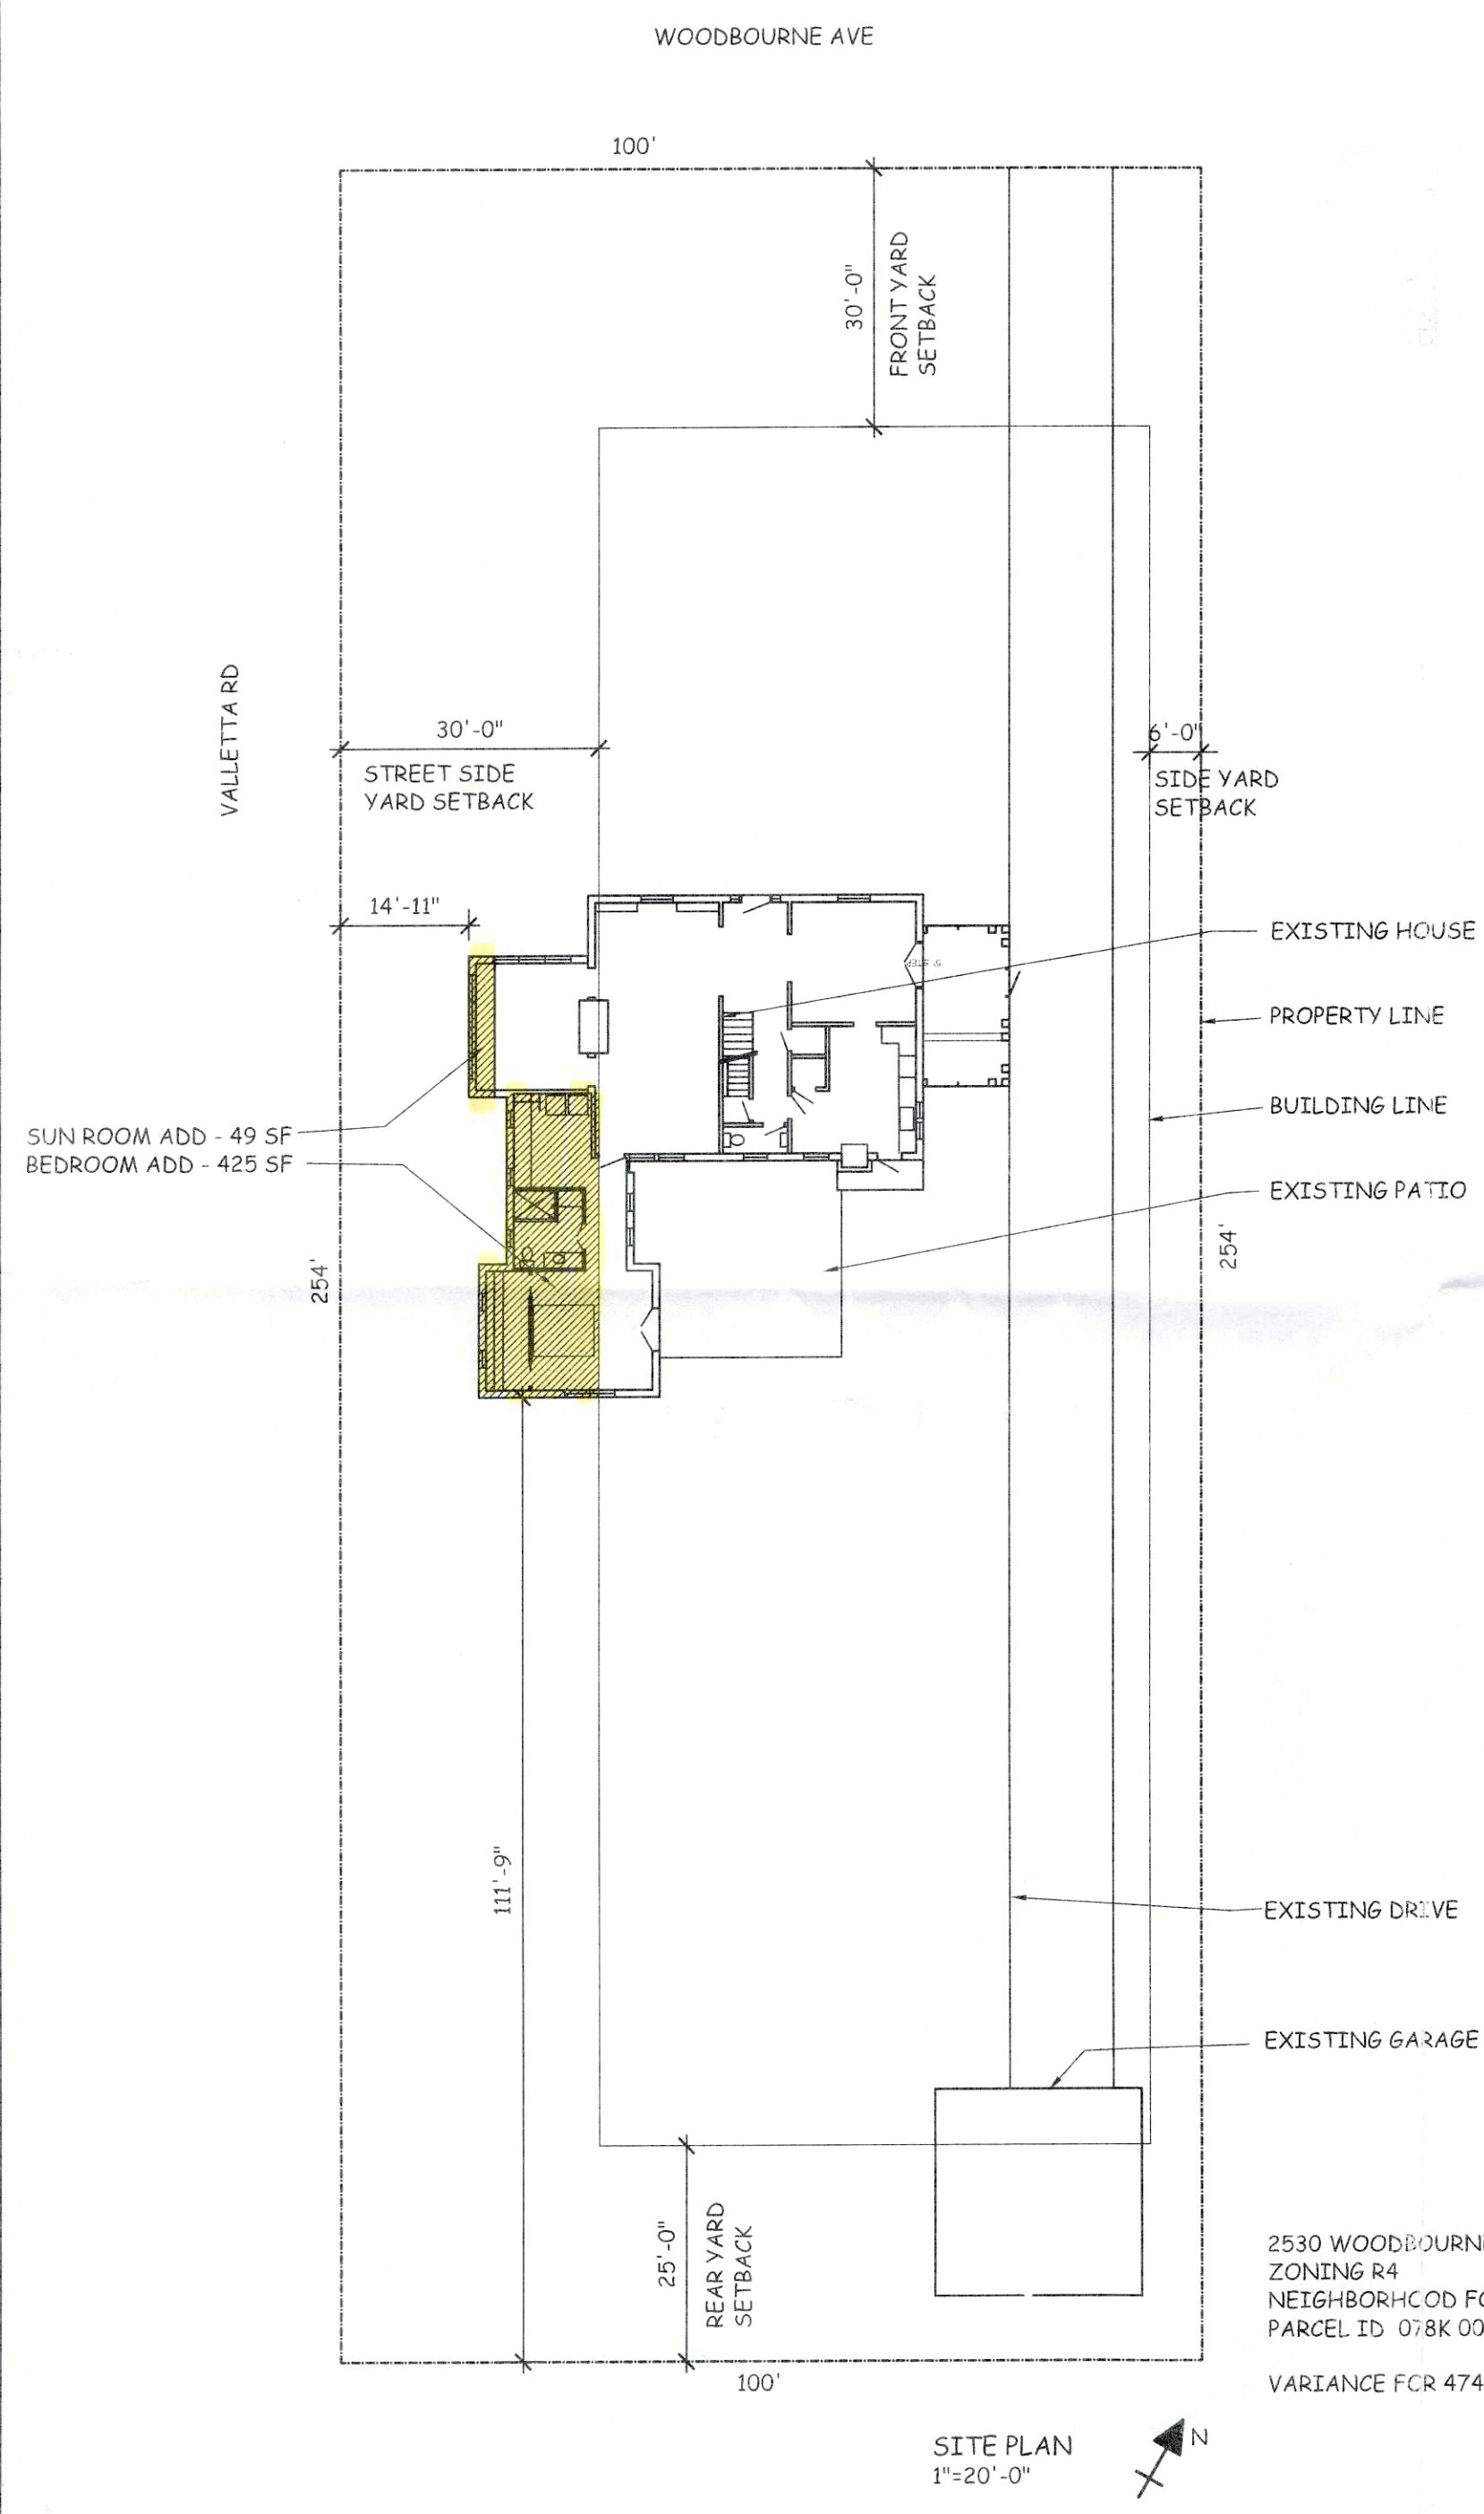

RECEIVED
SEP 17 2015
PLANNING &
DESIGN SERVICES

IS VARIANCE 100%