



RENDERING, ITS DESIGN CONCEPT AND ITS STYLE ARE
SOLE PROPERTY OF J.S. ARCHITECTURE, INC. AND SHALL
NOT BE COPIED IN ANY FORM OR MANNER WITHOUT
WRITTEN AUTHORIZATION OF ITS DESIGNER/CREATOR.

A1500

PLOT PARAMETERS: FILE: K:\134282\CA0000\N1.BIN.DGN
 PLOTTED ON: 12/22/2015 4:05:38 PM BY: USER-ELL
 USING DRIVER: C:\XWORKSPACE\STANDARD\PLTFCG\OFD.PLTCFG
 MODEL: PLOT SHEET
 AT SCALE: 81.8' = 1" / IN.
 LAST SAVE: 12/22/2015



1614 UNDERWOOD AVE.
WAUWATOSA, WI 53213
414.431.2121 TEL
414.431.0831 FAX
WWW.G2ARCH.COM
ARCHITECTURE
ENGINEERING
PLANNING

REVISIONS

GENERAL NOTES

- PROVIDE CONCRETE SPLASH BLOCKS AT ALL DOWNSPUTS WHICH SPILL ONTO GRADE OR ROOFS.
- ALL CONDUIT, METERS, VENTS, ETC. TO BE PAINTED TO MATCH ADJACENT SURFACE.



EXTERIOR ELEVATION

1/8" = 1'-0" 2

EXTERIOR ELEVATION GENERAL NOTES:


- PROVIDE CONCRETE SPLASH BLOCKS AT ALL DOWNSPUTS WHICH SPILL ONTO GRADE.
- PREPARED ALUMINUM GUTTERS AND DOWNSPOUTS (SEE ROOF PLAN SHEET A404 FOR LOCATIONS).
- WINDOW SCHEDULE (SEE SHEET A504).
- STOREFRONT SCHEDULE (SEE SHEET A504).

- A THREE DIMENSIONAL SHINGLES
- B BRICK
- P5 FIBER CEMENT SIDING w/ 4" EXPOSURE
- S E.J.P.S.
- PP FIBER CEMENT PANEL
- CS CULTURED STONE
- 1 FYPON SLV42
- 2 FYPON SLV26
- 3 FYPON SLV24 WITH SLV24M4F
- 4 FYPON SLV24X16
- 5 FYPON SLV24X16X15
- 6 FYPON SLV24-4FTX
- 7 FYPON SLV30-6FTX



EXTERIOR ELEVATION

1/8" = 1'-0" 1

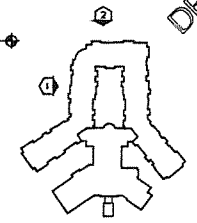

DESIGN DEVELOPMENT
NOT FOR
CONSTRUCTION

THE DRAWING, ITS DESIGN CONCEPT AND ITS DETAILS ARE THE SOLE PROPERTY OF G2 ARCHITECTURE, INC. AND SHALL NOT BE COPIED OR ANY PART THEREOF REPRODUCED WITHOUT AUTHORIZATION OF G2 ARCHITECTURE, INC.

DRAWN BY
DRN
DATE
28 DEC 2015
PROJECT
134202
SHEET NO.

RECEIVED
DEC 28 2015
PLANNING &
DESIGN SERVICES

1/8" EXTERIOR ELEVATIONS A1501

15 Design 1182

THIS DRAWING IS THE PROPERTY OF G2 ARCHITECTURE, INC. AND SHALL NOT BE COPIED OR ANY PART THEREOF REPRODUCED WITHOUT AUTHORIZATION OF G2 ARCHITECTURE, INC.



1414 UNDERWOOD AVE.
WAUKESHA, WI 53122
414.431.3131 TEL
414.431.9331 FAX
WWW.GGAARCH.COM

Architectural
Engineering
Planning

REVISIONS

DESIGN DEVELOPMENT
NOT FOR
CONSTRUCTION

THIS DRAWING IS THE PROPERTY OF GGA ARCHITECTURE, INC. AND SHALL NOT BE COPIED OR REPRODUCED IN ANY MANNER WITHOUT THE WRITTEN AUTHORIZATION OF GGA ARCHITECTURE, INC.

DRAWN BY
DRN
DATE
28 DEC 2015
PROJECT
134202
SHEET NO.

GENERAL NOTES
- PROVIDE CONCRETE SPLASH BLOCKS AT ALL DOWNSPOUTS 14" HIGH SPILL OUTTO GRADE OR ROOFS.
- ALL CONDUIT METERS VENTS, ETC. TO BE PAINTED TO MATCH ADJACENT SURFACE.


THIRD BEARING ELEVATION = 1000.00
THIRD FLOOR TOP OF SUB FLOOR ELEVATION = 1000.00
SECOND FLOOR TOP OF SUB FLOOR ELEVATION = 1000.11
TOP OF CONCRETE ELEVATION = 1000.00
TOP OF FOOTING ELEVATION = 1000.00

EXTERIOR ELEVATION
GENERAL NOTES:
- PROVIDE CONCRETE SPLASH BLOCKS AT ALL DOWNSPOUTS 14" HIGH SPILL OUTTO GRADE.
- PREPARED ALUMINUM GUTTERS AND DOWNSPOUTS SEE SCOP PLAN SHEET A500 FOR LOCATIONS.
- MAINT. SCHEDULE SEE SCOP PLAN SHEET A500 FOR LOCATIONS.

- A THREE DIMENSIONAL SHINGLES
- B BRICK
- P5 FIBER CEMENT SIDING w/ 4" EXPOSURE
- S EL.F.S.
- PP FIBER CEMENT PANEL
- C5 CULTURED STONE
- 1 PYPON ELV42
- 2 PYPON ELV36
- 3 PYPON ELV24 WITH ELV24G4F
- 4 PYPON ELV36X16
- 5 PYPON ELV36X36
- 6 PYPON ELV24-4FT
- 7 PYPON ELV30-6FT

THIRD BEARING ELEVATION = 1000.00
THIRD FLOOR TOP OF SUB FLOOR ELEVATION = 1000.00
SECOND FLOOR TOP OF SUB FLOOR ELEVATION = 1000.11
TOP OF CONCRETE ELEVATION = 1000.00
TOP OF FOOTING ELEVATION = 1000.00


EXTERIOR ELEVATION
1/8" = 1'-0"

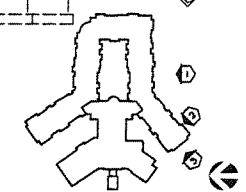

RECEIVED
DEC 28 2015
PLANNING &
DESIGN SERVICES

1/8" EXTERIOR ELEVATIONS A1502

15 Dec 2015

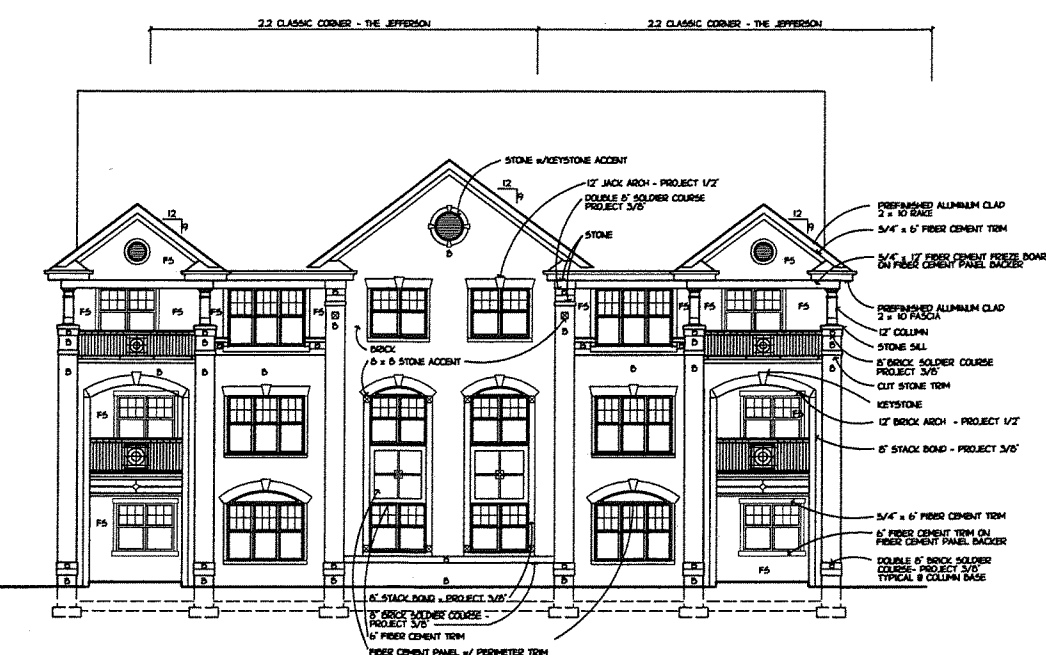

EXTERIOR ELEVATION
1/8" = 1'-0"



EXTERIOR ELEVATION
1/8" = 1'-0"




PLAT PARAMETERS: FILE: K134202.DWG, DATE: 12/28/2015, USER: DRN, PLOT: 134202.DWG, PLOT DATE: 12/28/2015, PLOT BY: DRN, PLOT SCALE: 1/8" = 1'-0"

PLAT PARAMETERS: FILE: K134202.DWG, DATE: 12/28/2015, USER: DRN, PLOT: 134202.DWG, PLOT DATE: 12/28/2015, PLOT BY: DRN, PLOT SCALE: 1/8" = 1'-0"

PLT PARAMETERS: FILE: N:\134202\134202.DWG
LAST DATE: 12/14/2015
LAST TIME: 11:17:20 AM

PLT PARAMETERS: FILE: N:\134202\134202.DWG
LAST DATE: 12/14/2015
LAST TIME: 11:17:20 AM

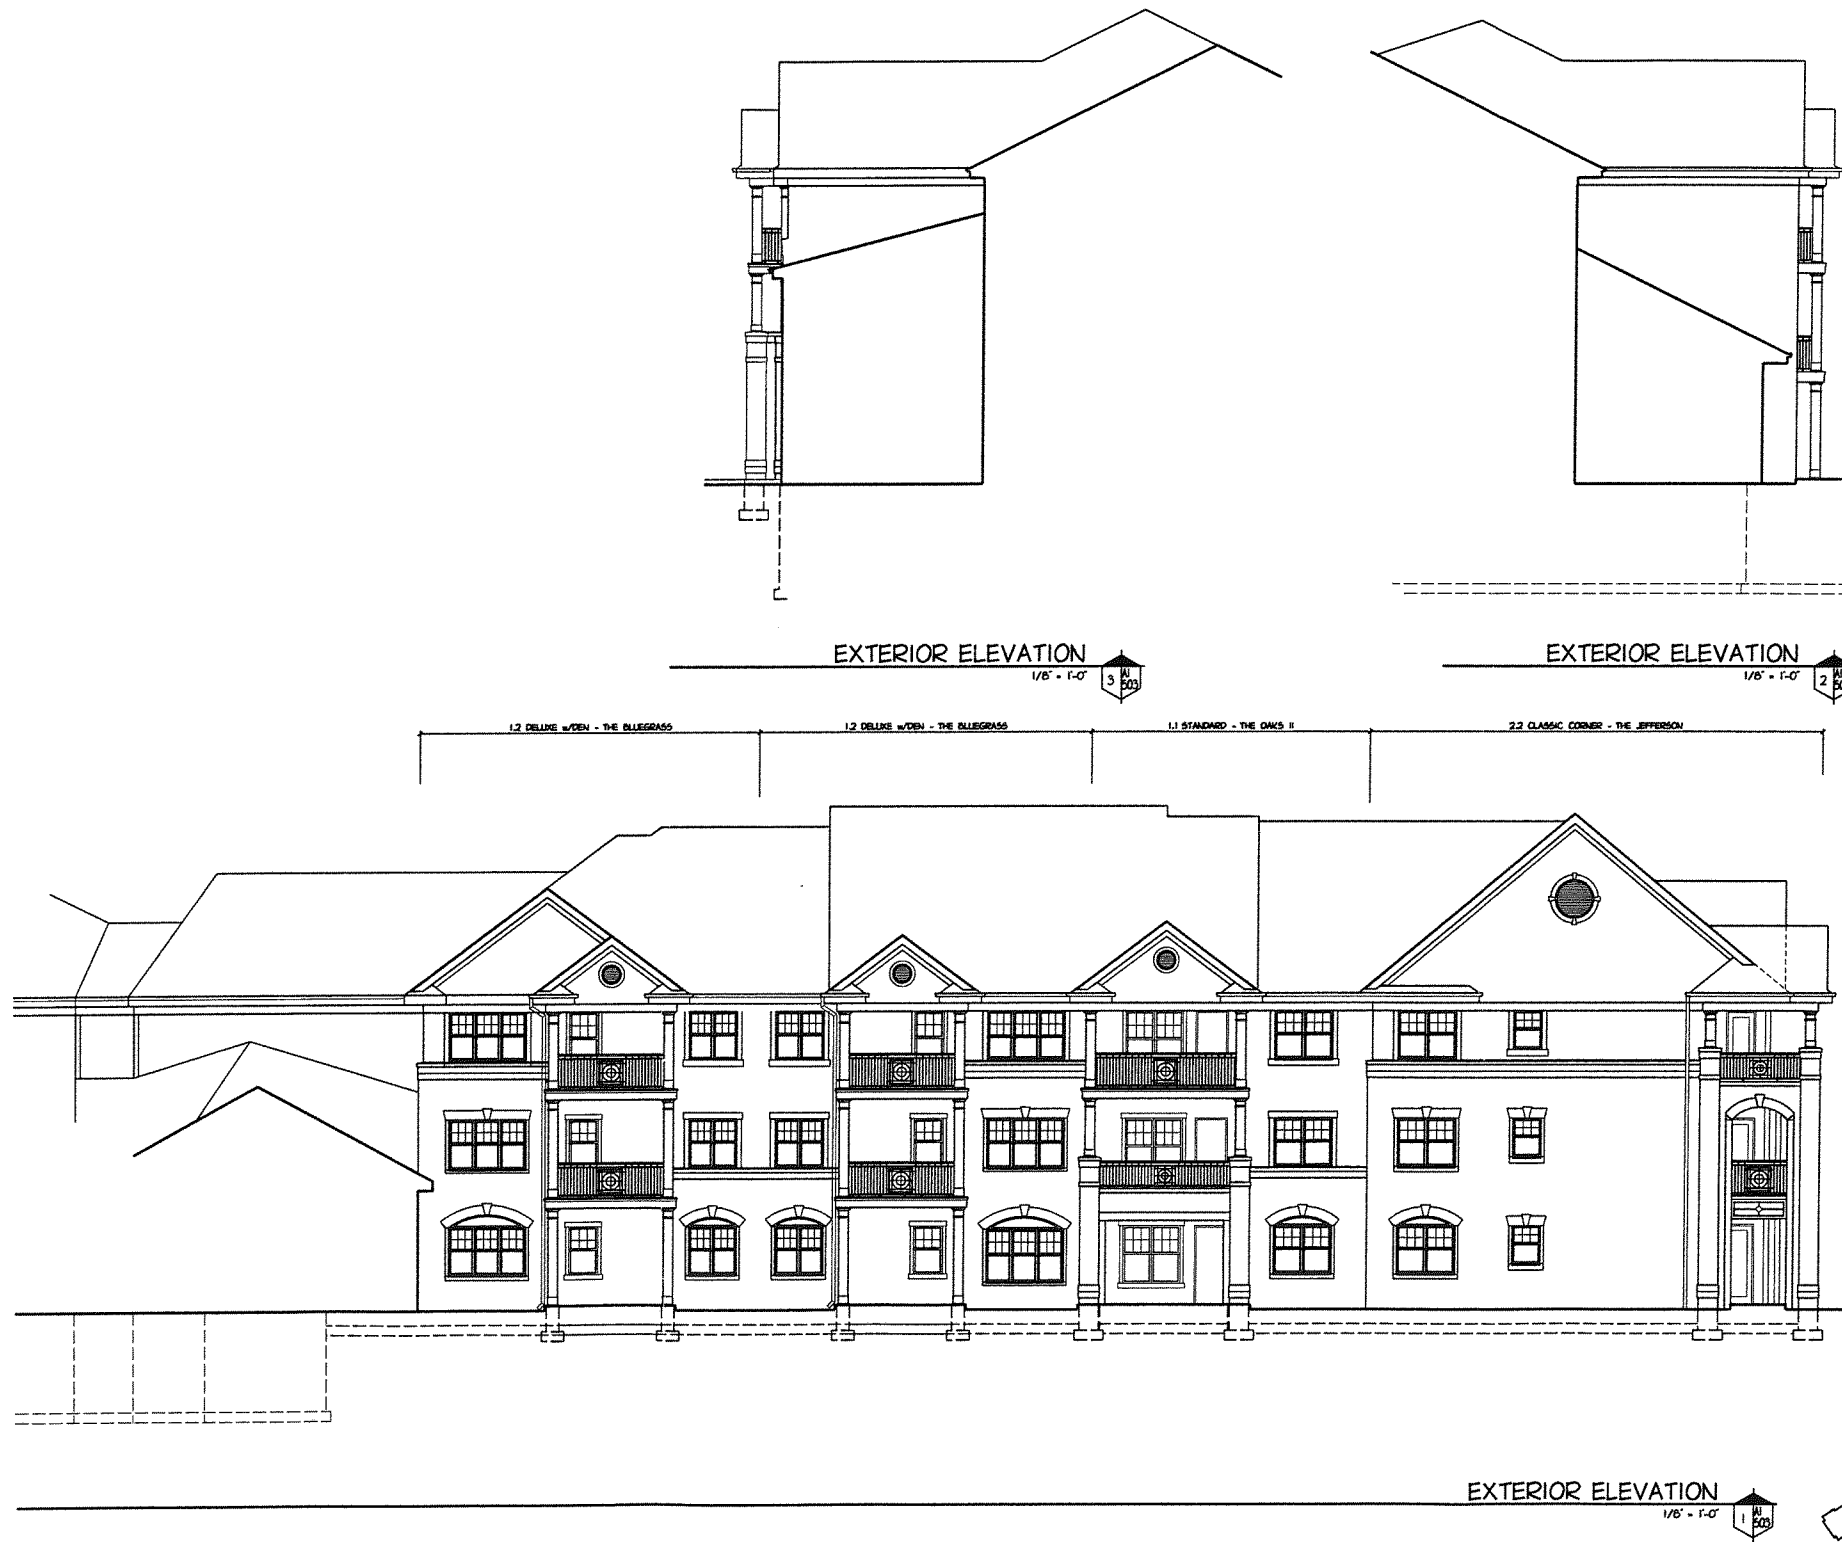

GENERAL NOTES

- PROVIDE CONCRETE SPLASH BLOCKS AT ALL DOWNSPOUTS WHICH SPILL OUTSIDE GRADE OR ROOFS.
- ALL CONDUIT METERS, VENTS, ETC. TO BE PAINTED TO MATCH ADJACENT SURFACE.

EXTERIOR ELEVATION GENERAL NOTES:

- PROVIDE CONCRETE SPLASH BLOCKS AT ALL DOWNSPOUTS WHICH SPILL OUTSIDE GRADE.
 - PREFINISHED ALUMINUM GUTTERS AND DOWNSPOUTS (SEE ROOF PLAN SHEET A1503 FOR LOCATIONS)
 - MINION SCHEDULE SHEET A1504
 - STOREFRONT SCHEDULE SHEET A1402
- A. THREE DIMENSIONAL SHINGLES
B. BRICK
PS. FIBER CEMENT SIDING w/ 4" EXPOSURE
S. EIFS
RP. FIBER CEMENT PANEL
CS. CULTURED STONE
1. PYRON RL42
2. PYRON RL326
3. PYRON RL24 WITH RL24KAF
4. PYRON RL24SKID
5. PYRON RL24SKID
6. PYRON RL24-4FTX
7. PYRON RL24-6FTX


TRUSS BEARING
ELEVATION = 1000.00

THIRD FLOOR
TOP OF SLAB FLOOR
ELEVATION = 1000.00

SECOND FLOOR
TOP OF SLAB FLOOR
ELEVATION = 1000.00

TOP OF CONCRETE
ELEVATION = 1000.00

TOP OF FOOTING
ELEVATION = 1000.00

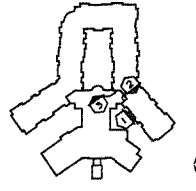

RECEIVED
DEC 28 2015
PLANNING &
DESIGN SERVICES

1/8" EXTERIOR ELEVATIONS A1503

15 Douglas St

Kentucky
Louisville

The Meadow

ga
Architecture

1414 UNDERWOOD AVE.
WAUNAMATA, WI 53190
414.431.3131 TEL
414.431.0231 FAX
WWW.GAARCH.COM

REVISIONS


DESIGN DEVELOPMENT
NOT FOR
CONSTRUCTION

THE DRAWING, ITS DESIGN CONCEPT AND ITS CONTENT ARE THE SOLE PROPERTY OF GA ARCHITECTURE, INC. AND SHALL NOT BE COPIED OR ANY FORM OF REPRODUCTION WITHOUT WRITTEN AUTHORIZATION OF GA ARCHITECTURE, INC.

DRAWN BY
DRN
DATE
28 DEC 2015
PROJECT
134202
SHEET NO.

PLT: P:\PROJECTS\134202\134202-01\134202-01.dwg
DATE: 12/22/2015
USER: J. L. HARRIS
PLOT: 134202-01.dwg

PLT: P:\PROJECTS\134202\134202-01\134202-01.dwg
DATE: 12/22/2015
USER: J. L. HARRIS
PLOT: 134202-01.dwg

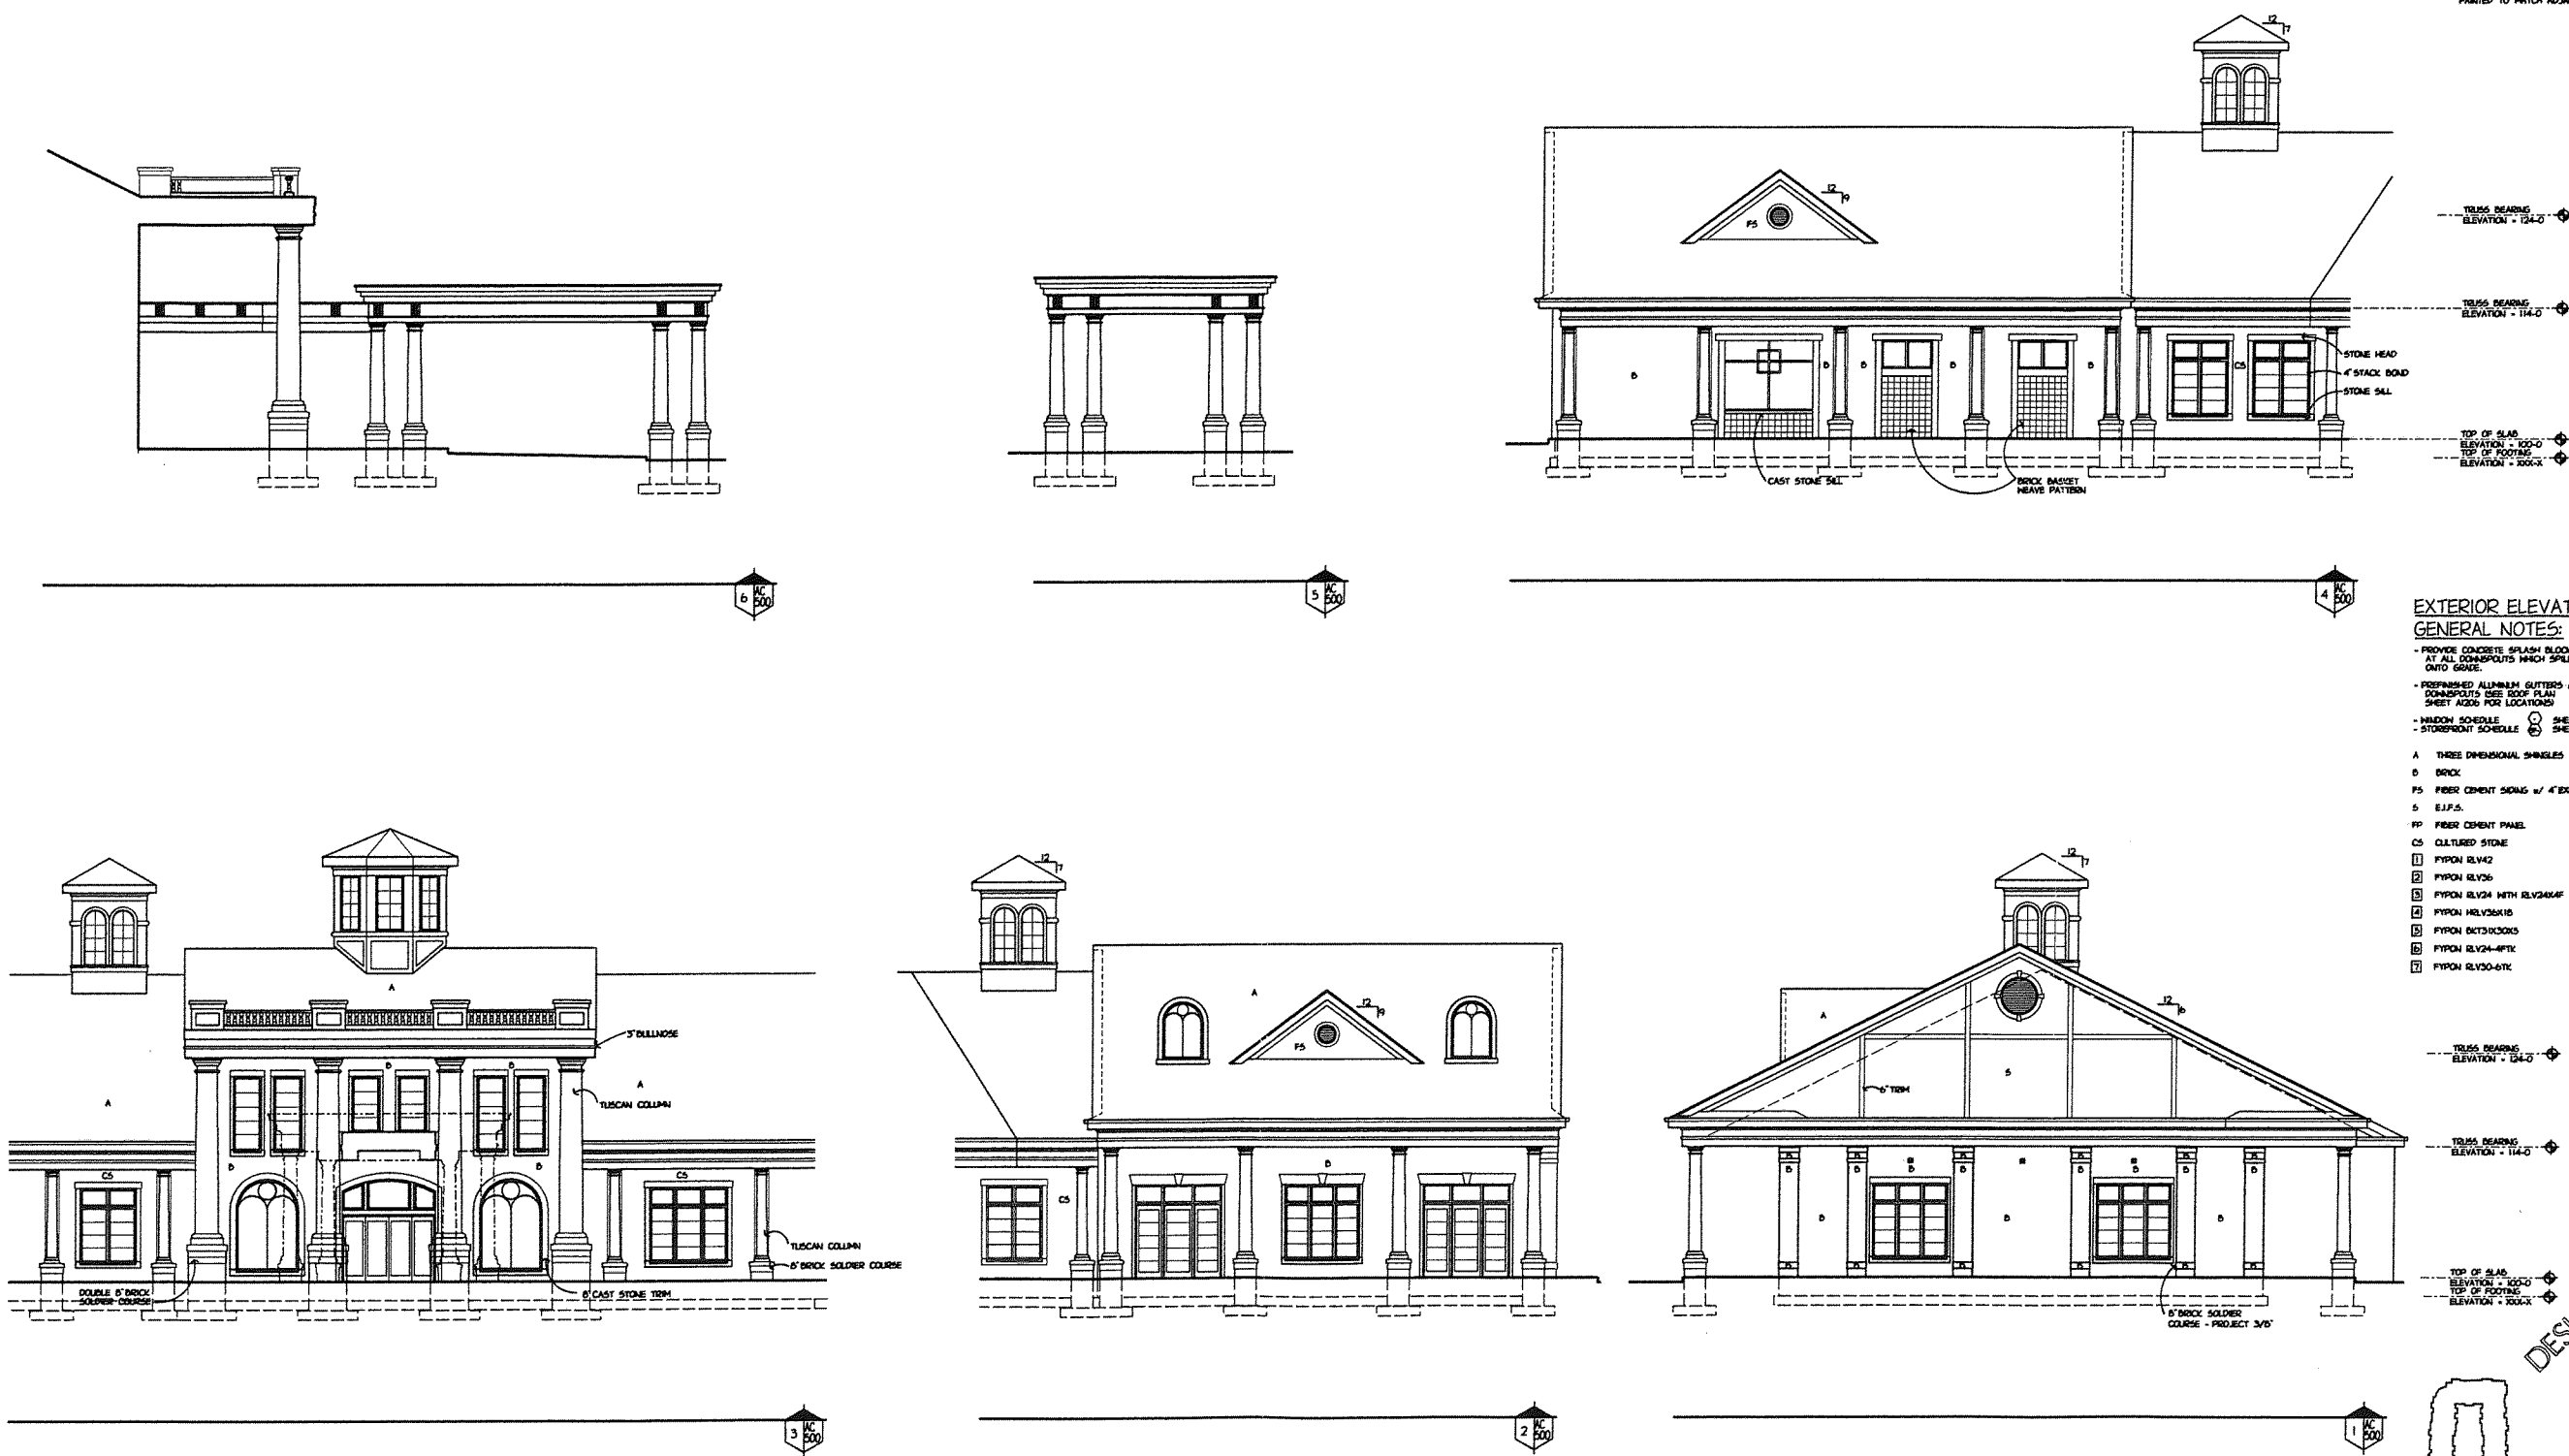

GENERAL NOTES

- PROVIDE CONCRETE SPLASH BLOCKS AT ALL DOWNSPOUTS WHICH SPILL ONTO GRADE OR ROOF.
- ALL CONDUIT, METERS, VENTS, ETC. TO BE PAINTED TO MATCH ADJACENT SURFACE.

EXTERIOR ELEVATION GENERAL NOTES:

- PROVIDE CONCRETE SPLASH BLOCKS AT ALL DOWNSPOUTS WHICH SPILL ONTO GRADE.
- PREPARED ALUMINUM GUTTERS AND DOWNSPOUTS (SEE ROOF PLAN SHEET A1004 FOR LOCATIONS)
- WINDOW SCHEDULE (SEE SHEET A1004)
- STOREFRONT SCHEDULE (SEE SHEET A1004)

- A THREE DIMENSIONAL SHINGLES
- B BRICK
- PS FIBER CEMENT SIDING w/ 4" EXPOSURE
- S E.J.P.S.
- PP FIBER CEMENT PANEL
- CS CULTURED STONE
- 1 FYPON BLV42
- 2 FYPON BLV36
- 3 FYPON BLV24 WITH BLV24HAF
- 4 FYPON BLV36X18
- 5 FYPON BLV36X30X3
- 6 FYPON BLV24-4FTX
- 7 FYPON BLV30-6FTX

Kentucky

The Meadow

Louisville



1414 UNDERWOOD AVE.
WATKINSVILLE, GA 30757
404.431.3131 TEL
404.431.0031 FAX
WWW.ADAARCH.COM

Architectural
Engineering
Planning

REVISIONS

DESIGN DEVELOPMENT
NOT FOR
CONSTRUCTION

THIS DRAWING, ITS DESIGN CONCEPT AND ITS DETAILS ARE THE SOLE PROPERTY OF AD ARCHITECTURE, P.C. AND SHALL NOT BE COPIED OR REPRODUCED OR TRANSMITTED IN ANY FORM OR BY ANY MEANS WITHOUT WRITTEN AUTHORIZATION OF ITS DESIGNER/CREATOR.

DRAWN BY
DRN
DATE
28 DEC 2015
PROJECT
134202
SHEET NO.

AC500
COMMONS

RECEIVED
DEC 28 2015
PLANNING &
DESIGN SERVICES

1/8" EXTERIOR ELEVATIONS

15 Dec 2015