


FRONT FACADE 11,648 SF



1 Front Elevation
A202 1/16" = 1'-0"

REAR FACADE 8,032 SF

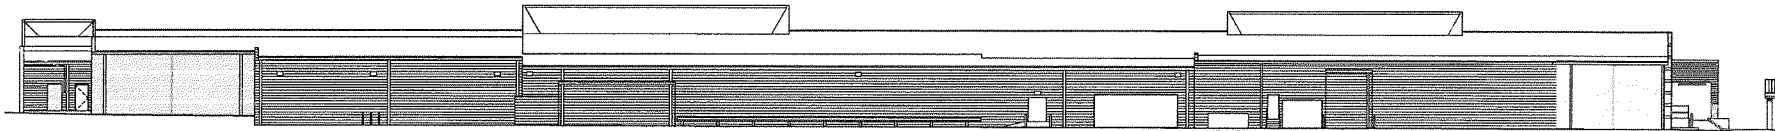


2 Back Elevation
A202 1/16" = 1'-0"

TOTAL KROGER FACADE 28,605 SF

TOTAL SIGNAGE
474 SF
TOTAL ALLOWABLE SIGNAGE
500 SF

SIDE FACADE 3,410 SF

 


3 Side Elevation
A202 1/16" = 1'-0"

TOTAL WINE & SPIRITS FACADE 820 SF

TOTAL SIGNAGE
64 SF

SIDE FACADE 5,515 SF

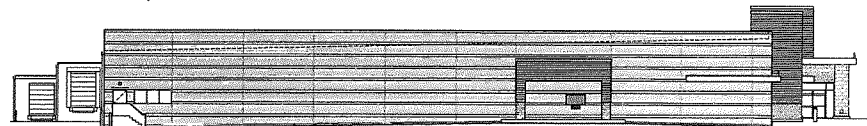

4 Side Elevation
A202 1/16" = 1'-0"

RECEIVED
JUN 28 2016
PLANNING &
DESIGN SERVICES



Consultants

Project Name

Kroger L186

2219 Holiday Manor
Louisville, KY

Client

Kroger
Company

1401 Ormley Station Ct
Louisville, KY

Seal

NOT FOR
CONSTRUCTION

Revisions

No.	Description	Date

**SIGNAGE
ELEVATIONS**

Project number 10KR12-L186

Sheet Date 11/2/15

Date APRIL 29, 2015

A202

Scale 1/16" = 1'-0"

16 WAIVER 10