


RECEIVED


JUL 21 2016
PLANNING &
DESIGN SERVICES

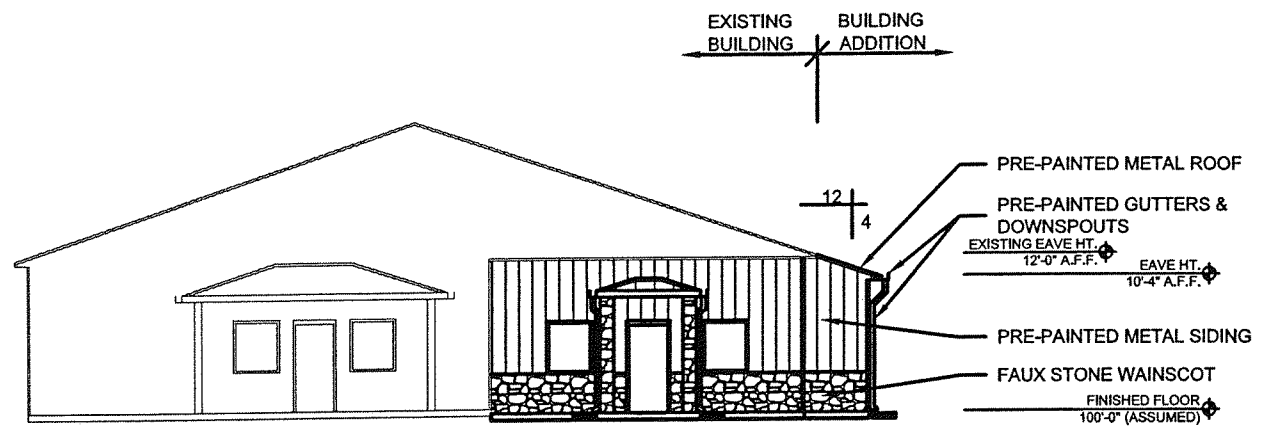

01 FRONT ELEVATION
SCALE: 3/32" = 1'-0"


RECEIVED

JUL 21 2016
PLANNING &
DESIGN SERVICES

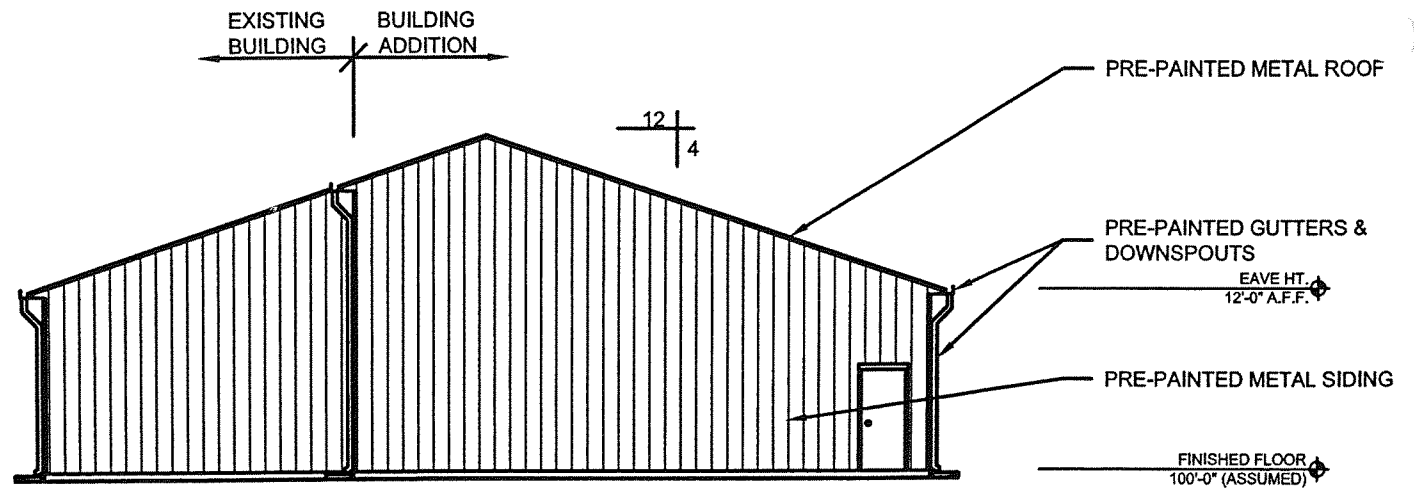

02 REAR ELEVATION


SCALE: 3/32" = 1'-0"

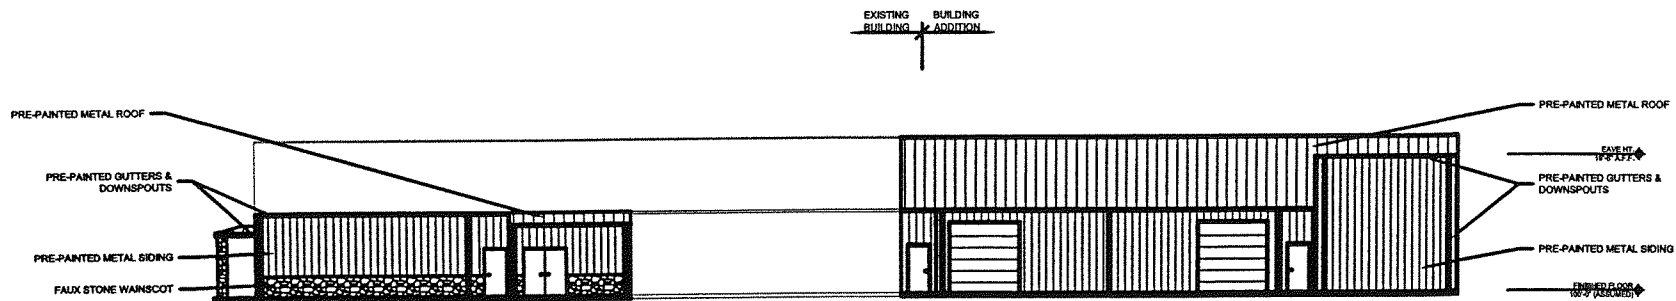

03 RIGHT ELEVATION
SCALE: 3/32" = 1'-0"

RECEIVED

JUL 21 2016
PLANNING &
DESIGN SERVICES

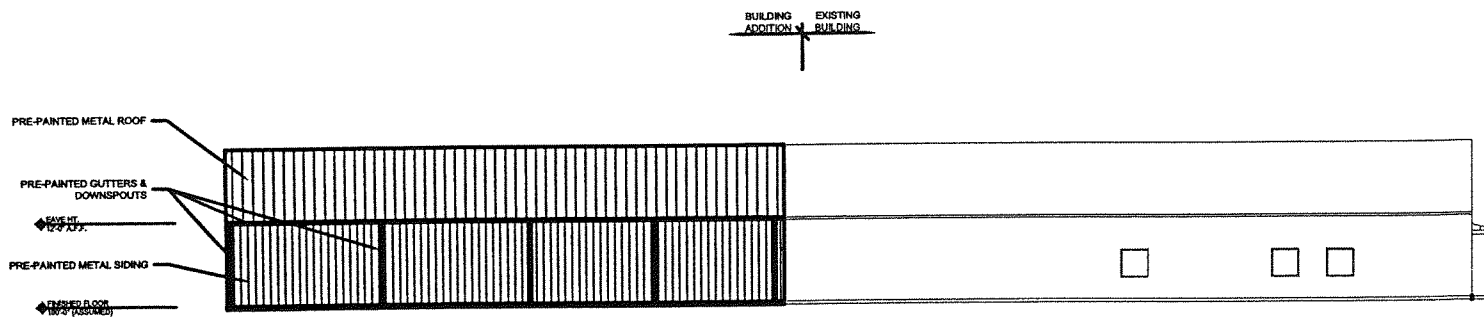

04 LEFT ELEVATION
SCALE: 3/32" = 1'-0"

RECEIVED

JUL 21 2016

PLANNING &
DESIGN SERVICES