


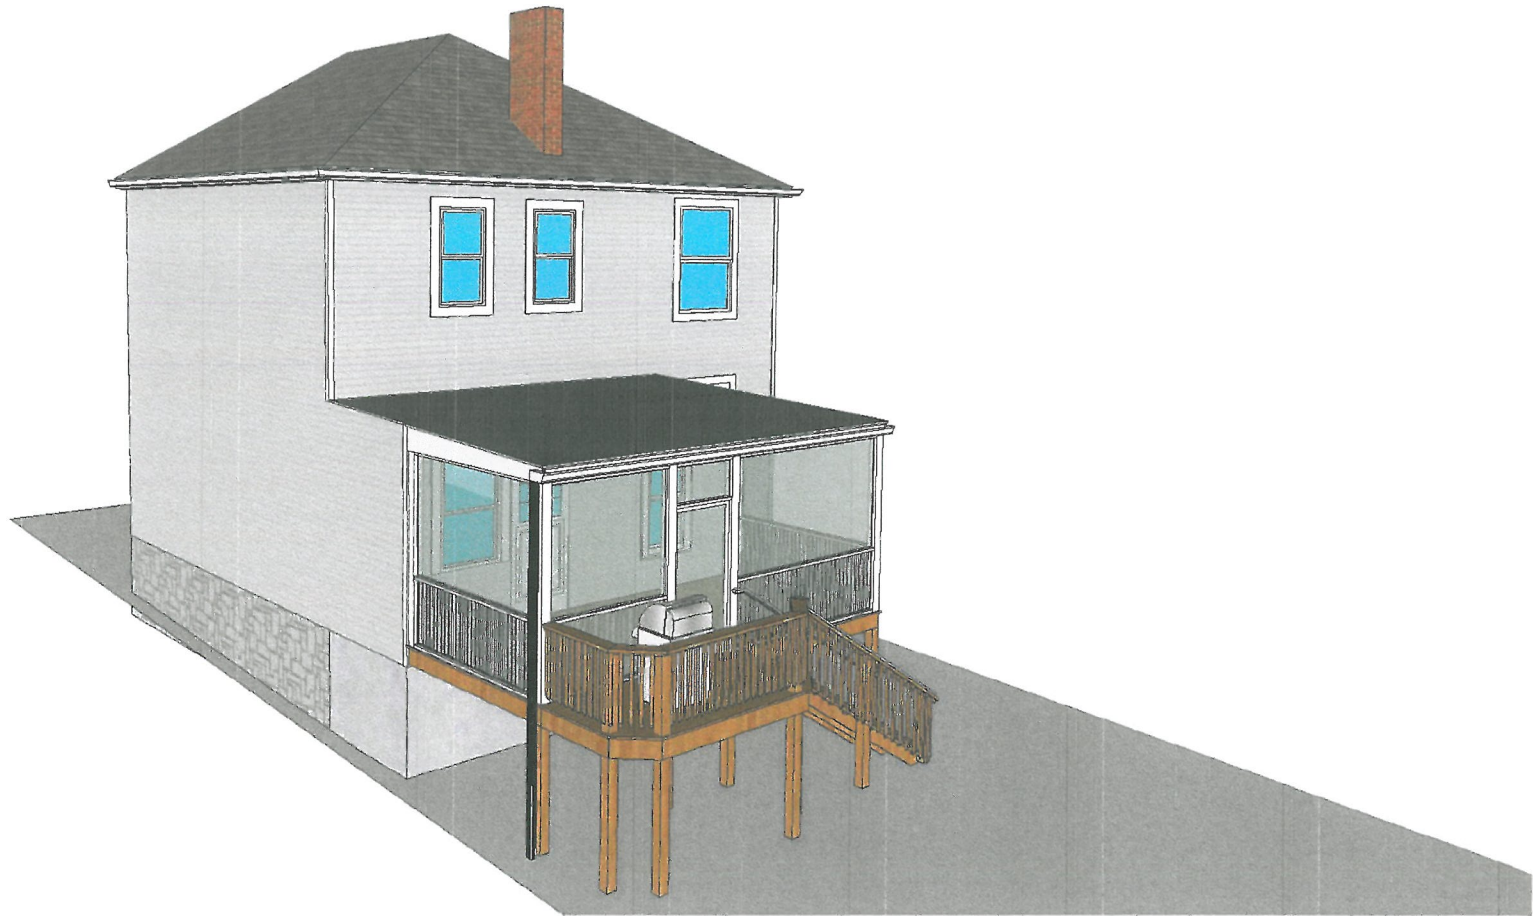

16 VARIANCE 1061

186 N.Bellaire Ave

CLIENT
Chris
Bruggers

PROJECT
Deck
Addition

PROJECT NO.
245.170

ISSUE
June 9th 2016

DRAWN BY
AK, MD


Aaron Klempner
Construction

Rear Elevation



16 VARIANCE 1061

Left Elevation

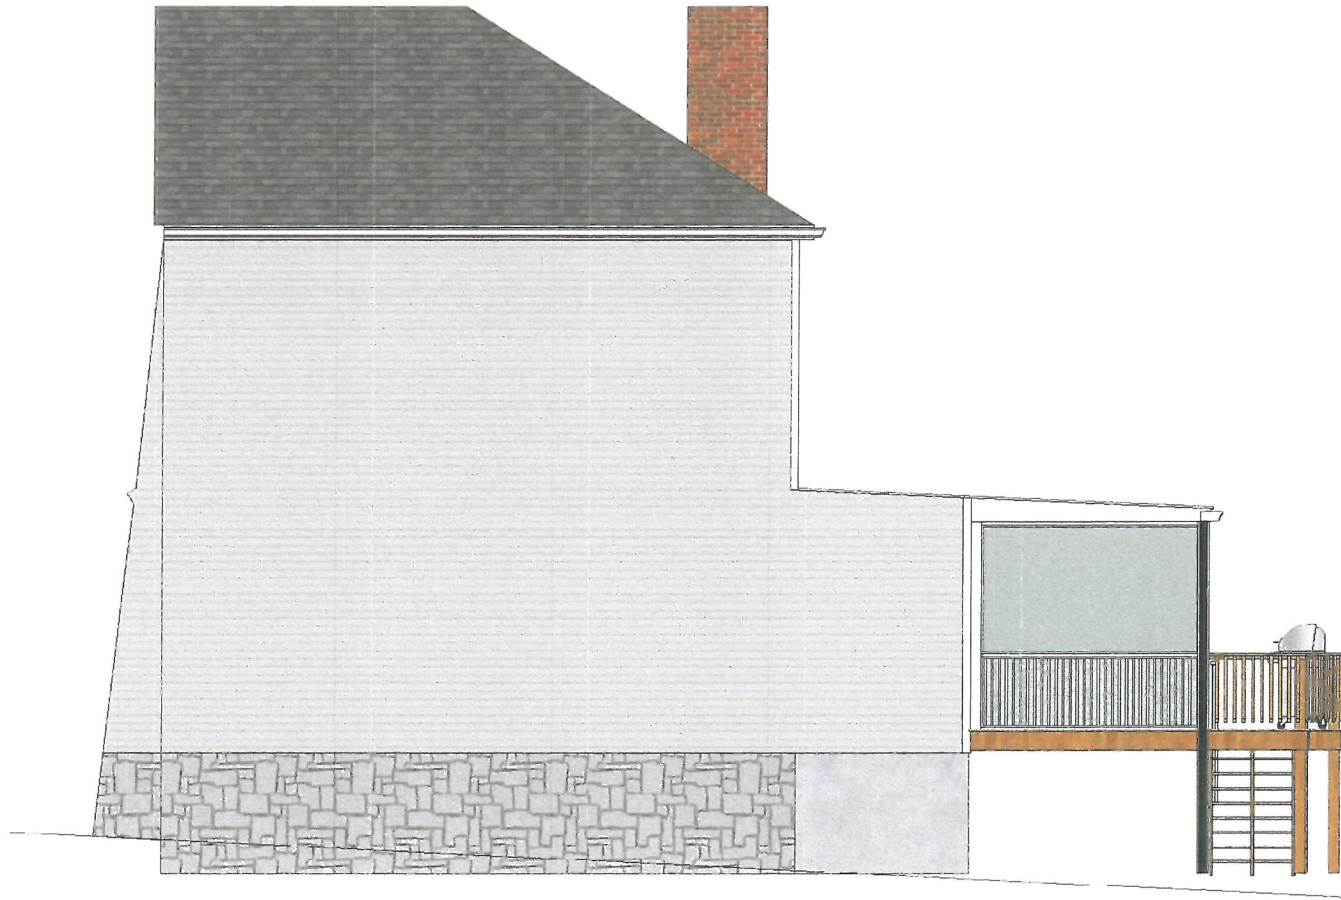

**Aaron Klempner
Construction**

CLIENT
Chris Bruggers
186 North Bellairs Ave
Louisville, KY 40206

ISSUE
06/09/2016
RE-ISSUE
MM.DD.YY


PROJECT
Covered Deck

DRAWN BY
AK/MD
DESCRIPTION
Floor Plan

a

02

Right Elevation

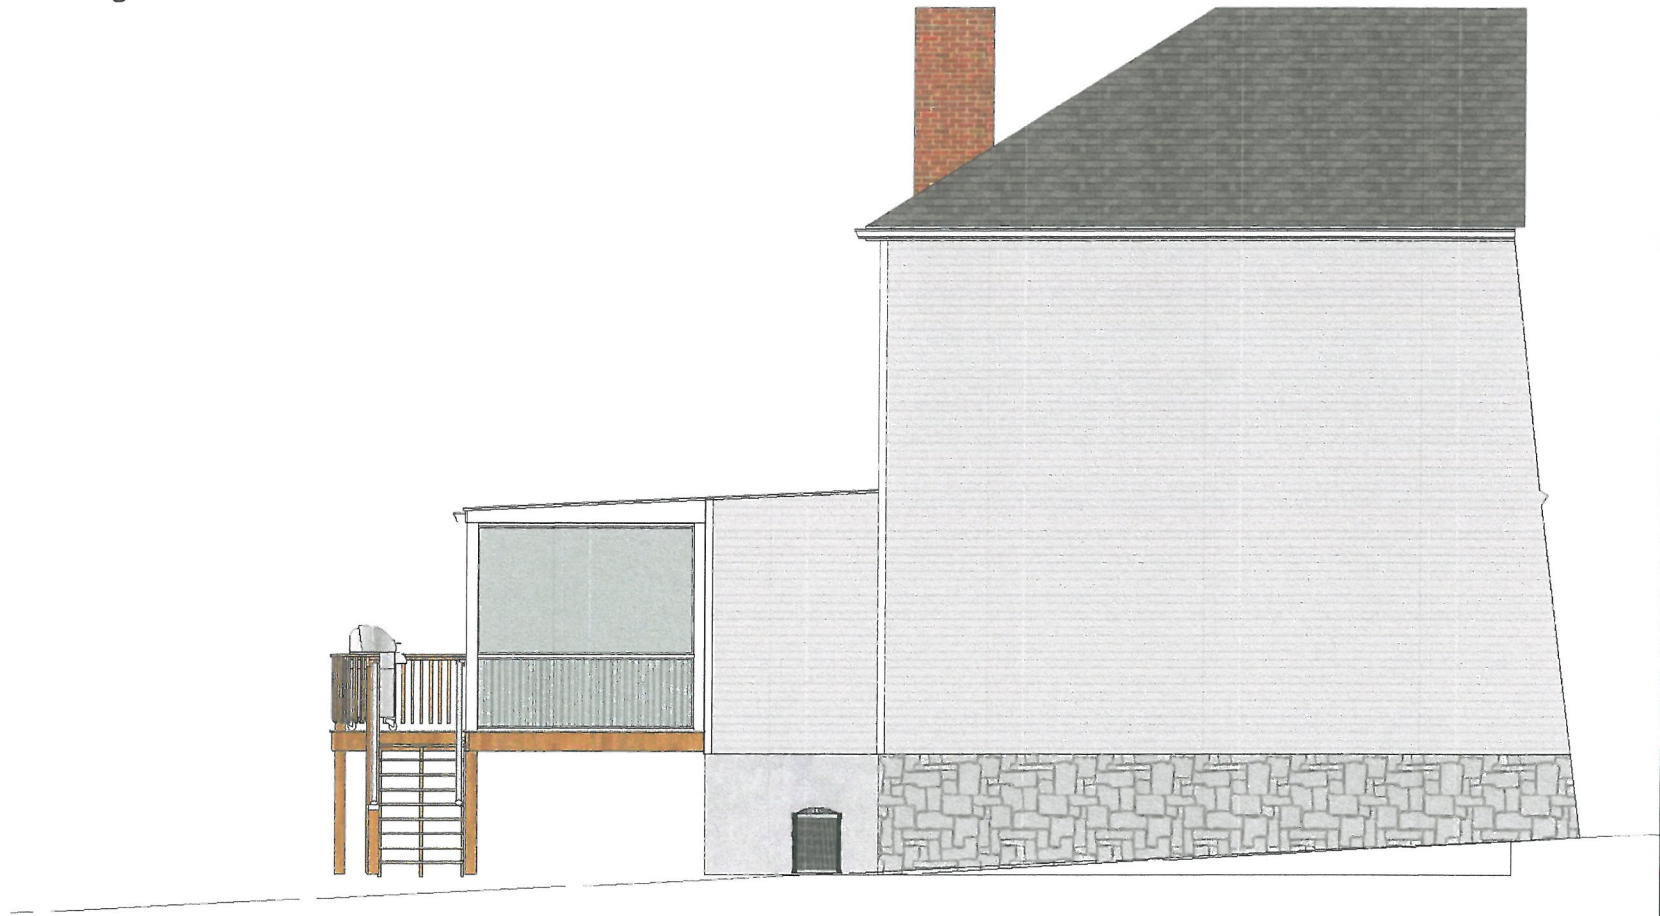

16 VARIANCE 1061

**Aaron Klempner
Construction**

CLIENT
Chris Bruggers
186 North Bellairs Ave
Louisville, KY 40206

ISSUE
06/09/2016
RE-ISSUE
MM.DD.YY

PROJECT
Covered Deck

DRAWN BY
AK/MD
DESCRIPTION
Floor Plan

a

03