




1 West Elevation
full size plot scale: 1"=30'-0"

 

2 East Elevation
full size plot scale: 1"=30'-0"

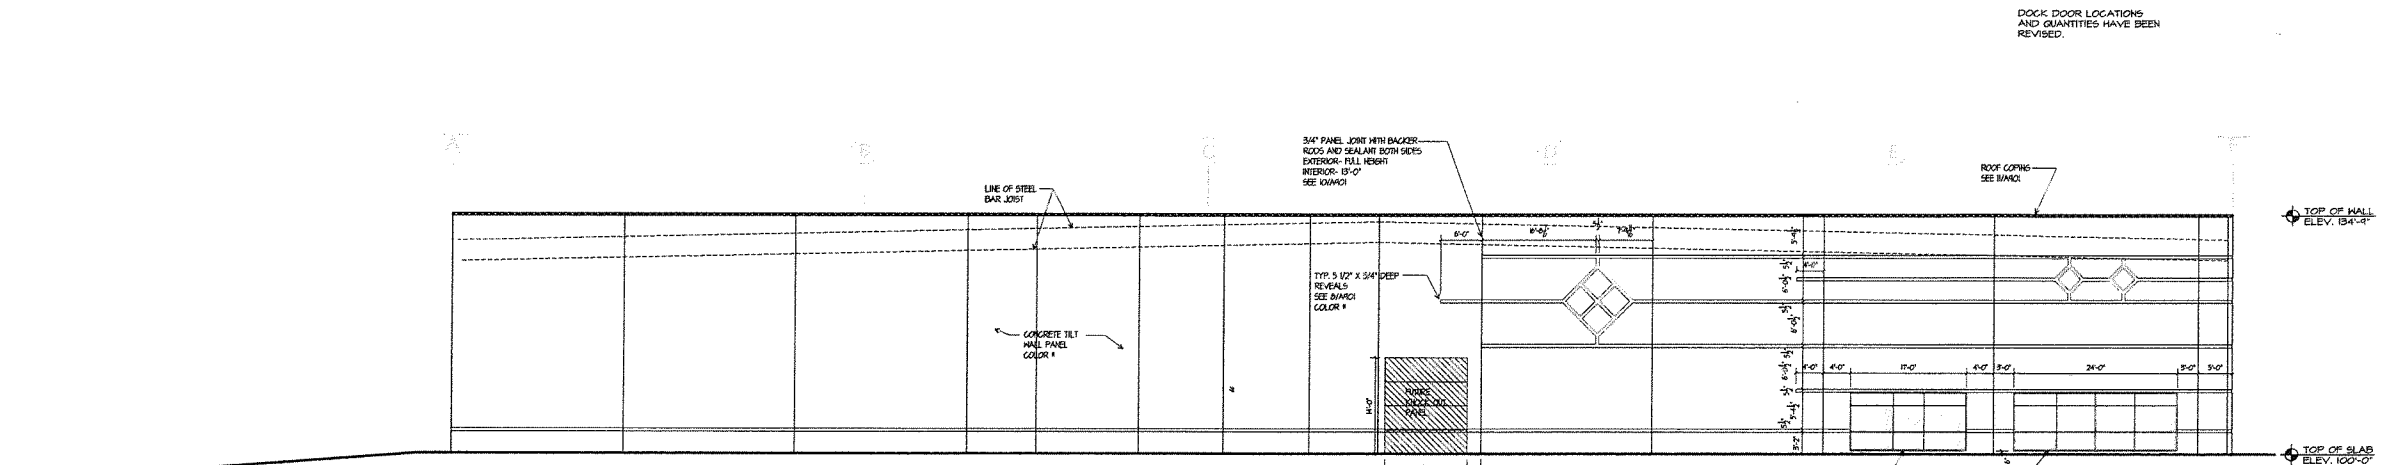

3 South Elevation
full size plot scale: 1"=10'-0"

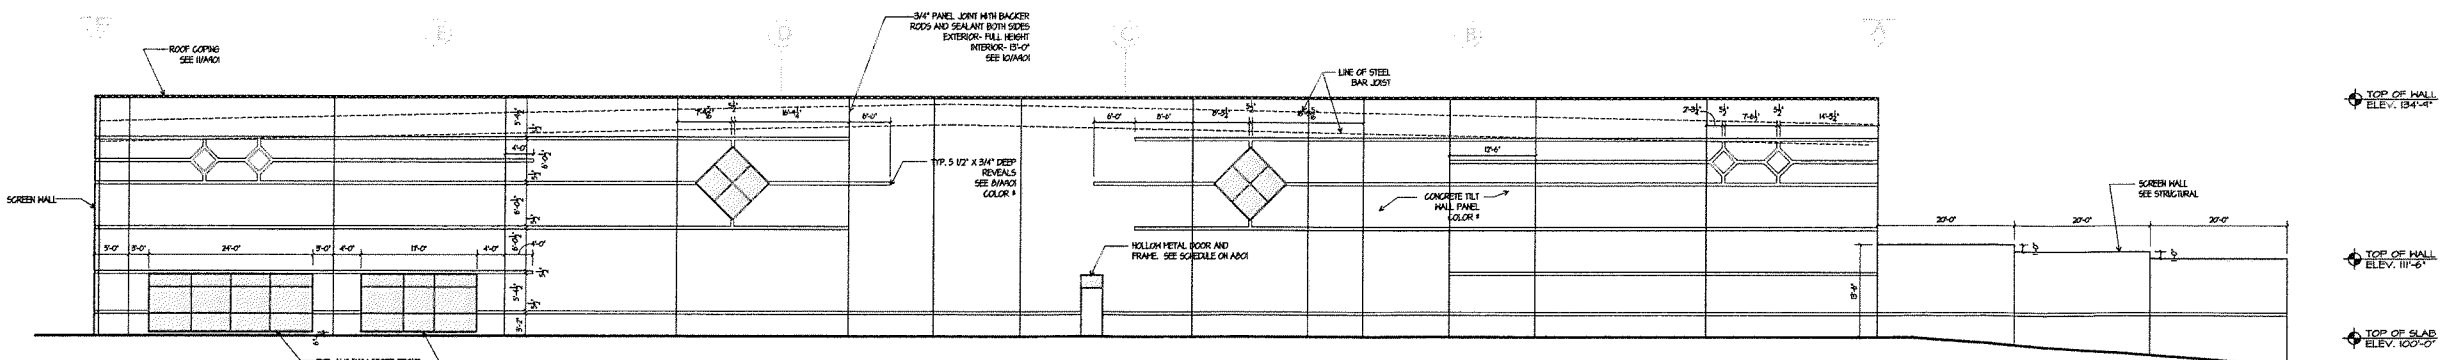

4 North Elevation
full size plot scale: 1"=10'-0"

Notice
The Architect/Engineer does not define the scope of individual trades, subcontractors, material suppliers, or vendors. Any about numbering system used which identifies discipline is solely for the Architect/Engineer's convenience, and is not intended to define a subcontractor's scope of work. Information regarding individual trades, subcontractors, material suppliers, and vendors may be detailed, described and indicated at different locations throughout these documents. No consideration will be given to requests for change orders for failure to obtain and review the complete set of drawings and specifications when preparing bids, prices, and quantities.

Drawn	TPS
Checked	JH
Project No.	
Sheet	100
Revised	
By	
Checked	

RECEIVED
AUG 21 2016
PLANNING &
DESIGN SERVICES

8/19/16