


PARK CENTRAL CONDOMINIUMS
A.O.B. 4/1 PG. 5-C

CHIM SHIN TE
3715 GLEN BLUFF RD.
LOUISVILLE, KY 40222-5909
D.B. 9315 PG. 0553

PARK IV CONDOS.
A.O.B. 19 PG. 39-45

20.00' ALLEY

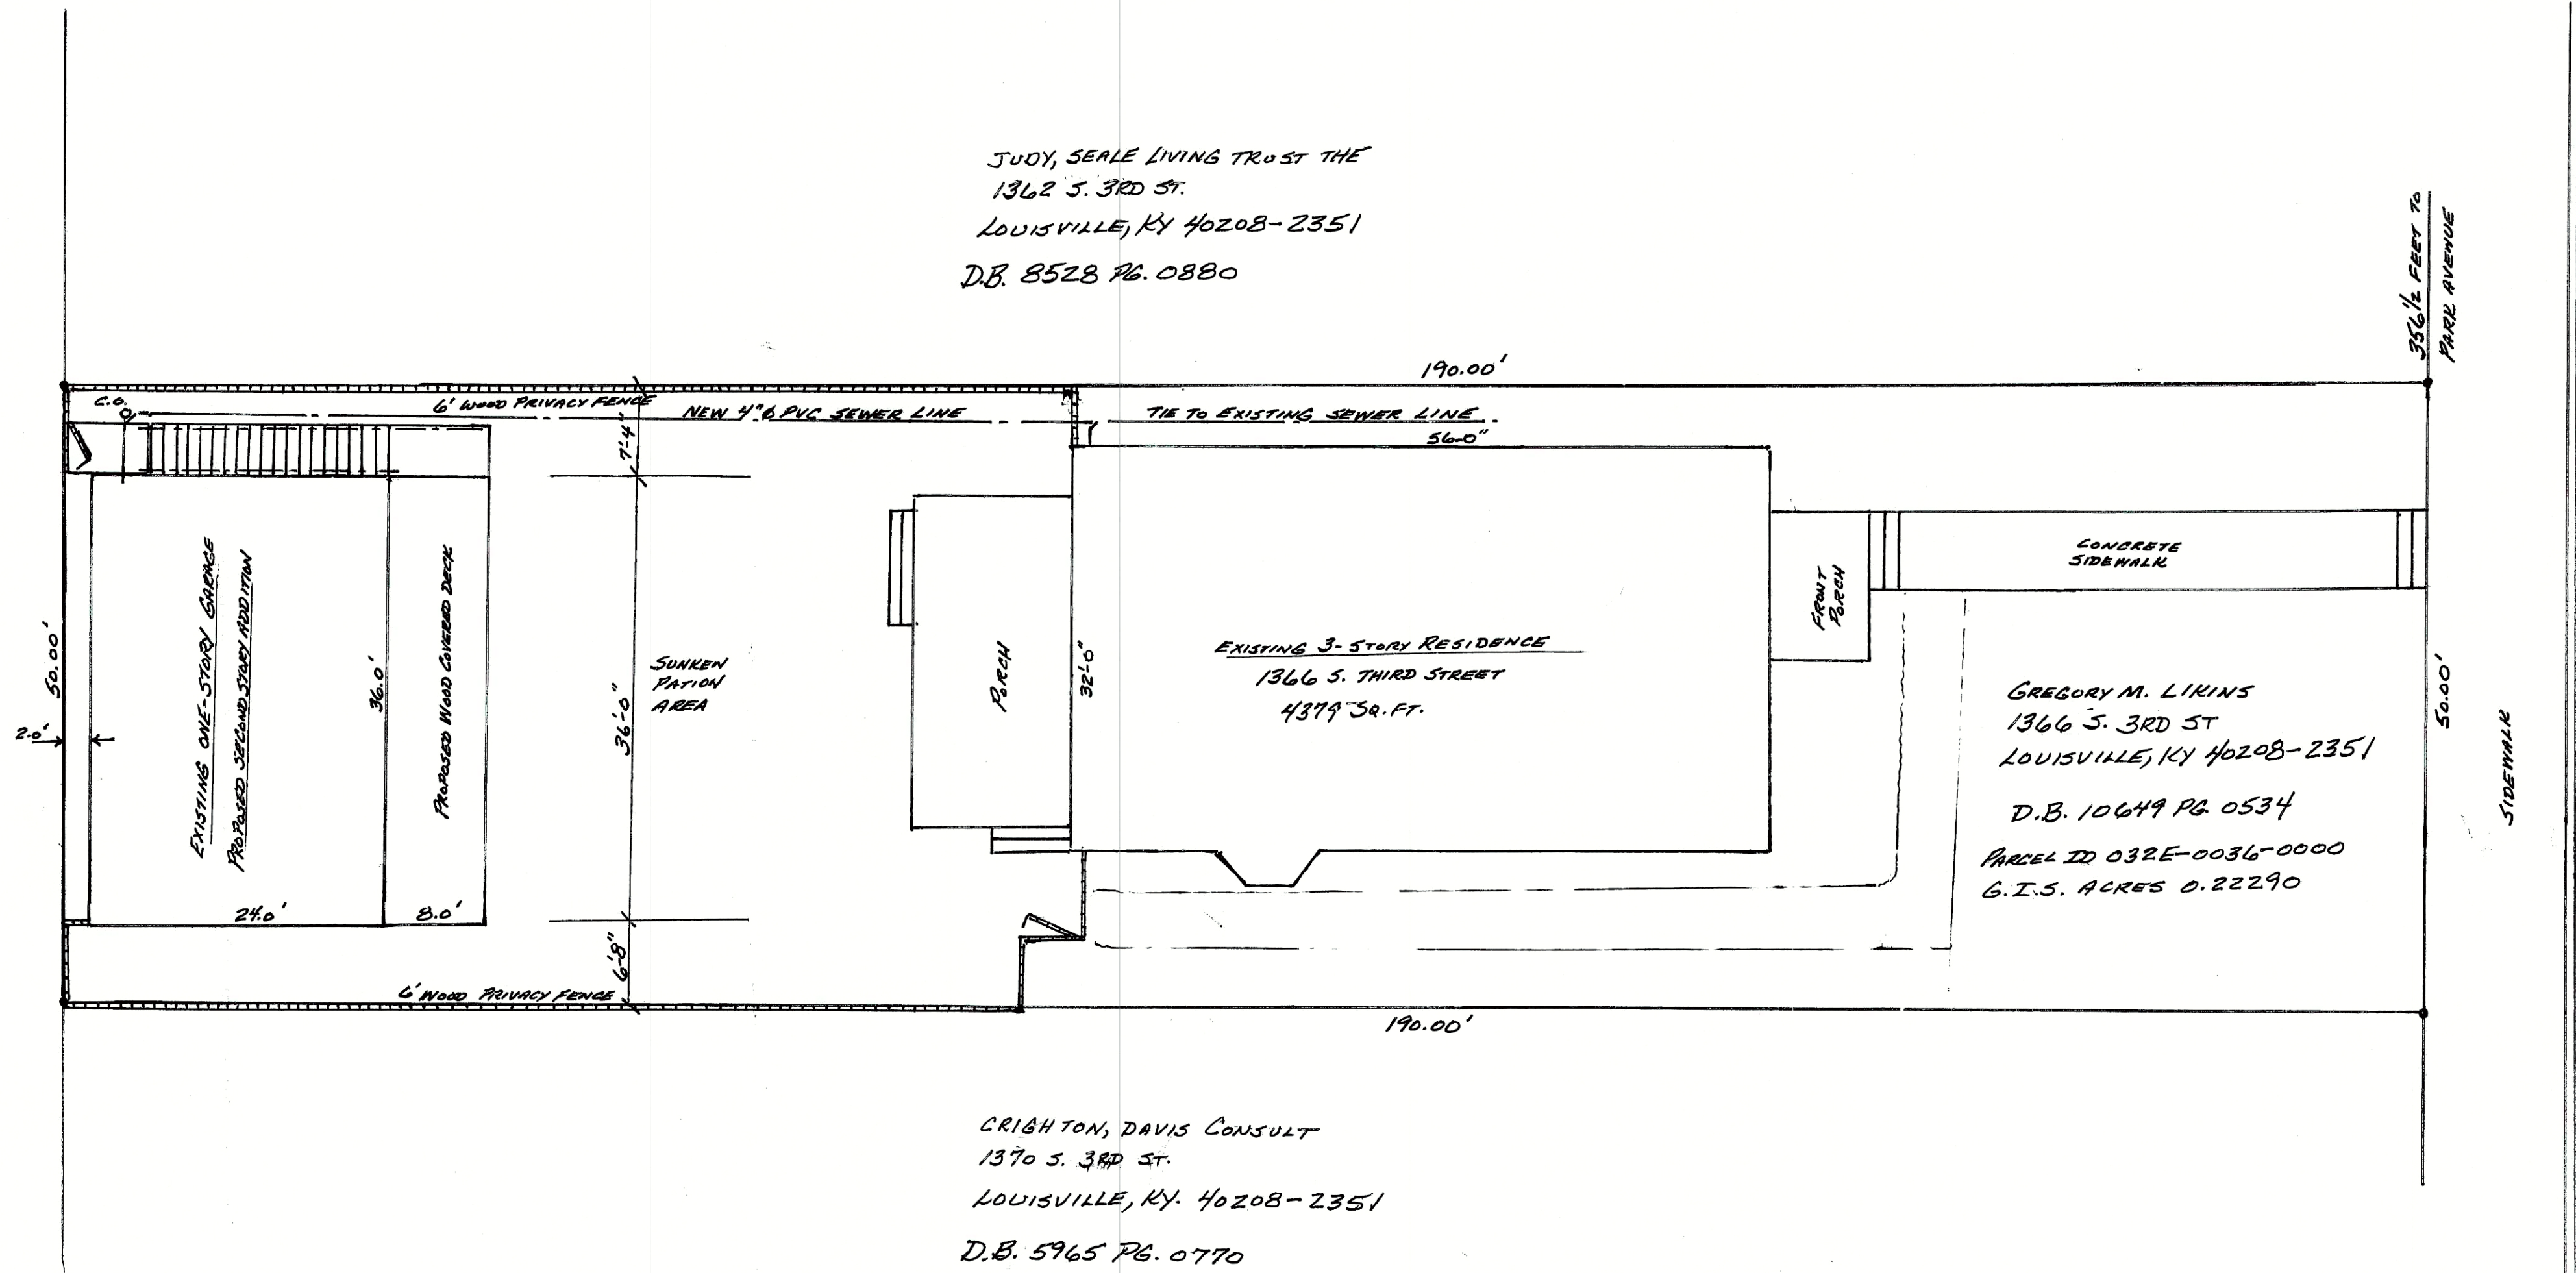

CBL
Construction Company, LLC
PHONE: (502) 292-2279
FAX: (502) 292-0364
email: brentlikins@bellsouth.net

ENGINEER:
BRENT LIKINS
P.E. # 11448
DESIGN-BUILD/ENGINEERING
AND CONSTRUCTION MANAGEMENT
1522 GOSHEN LANE
GOSHEN, KENTUCKY 40026
PHONE: (502) 292-2279
FAX: (502) 292-0364

CONTRACTOR:
CBL CONSTRUCTION
COMPANY, LLC
DESIGN-BUILD/ENGINEERING
AND CONSTRUCTION MANAGEMENT
1522 GOSHEN LANE
GOSHEN, KENTUCKY 40026
PHONE: (502) 292-2279
FAX: (502) 292-0364

GREG LIKINS ADDITION-GARAGE
1366 S. THIRD STREET
LOUISVILLE, KY
OWNER: GREG LIKINS
PHONE: 502-592-9469
FAX:

SHEET TITLE:
SITE PLAN

NO	REVISIONS	DATE

Date:
8-26-16
Scale:
1"=10'
Drawn By:
BRENT LIKINS, P.E.

SHEET
S-1