


1:2016/16-1810 Benchmark Mortgage\Drawings\Elevations\2.01 Exterior Elevations.dwg, 7/13/2016 3:17:44 PM, ekeyes



01 PROPOSED 3RD ST. ELEVATIONS
SCALE: 1/4" = 1'-0"

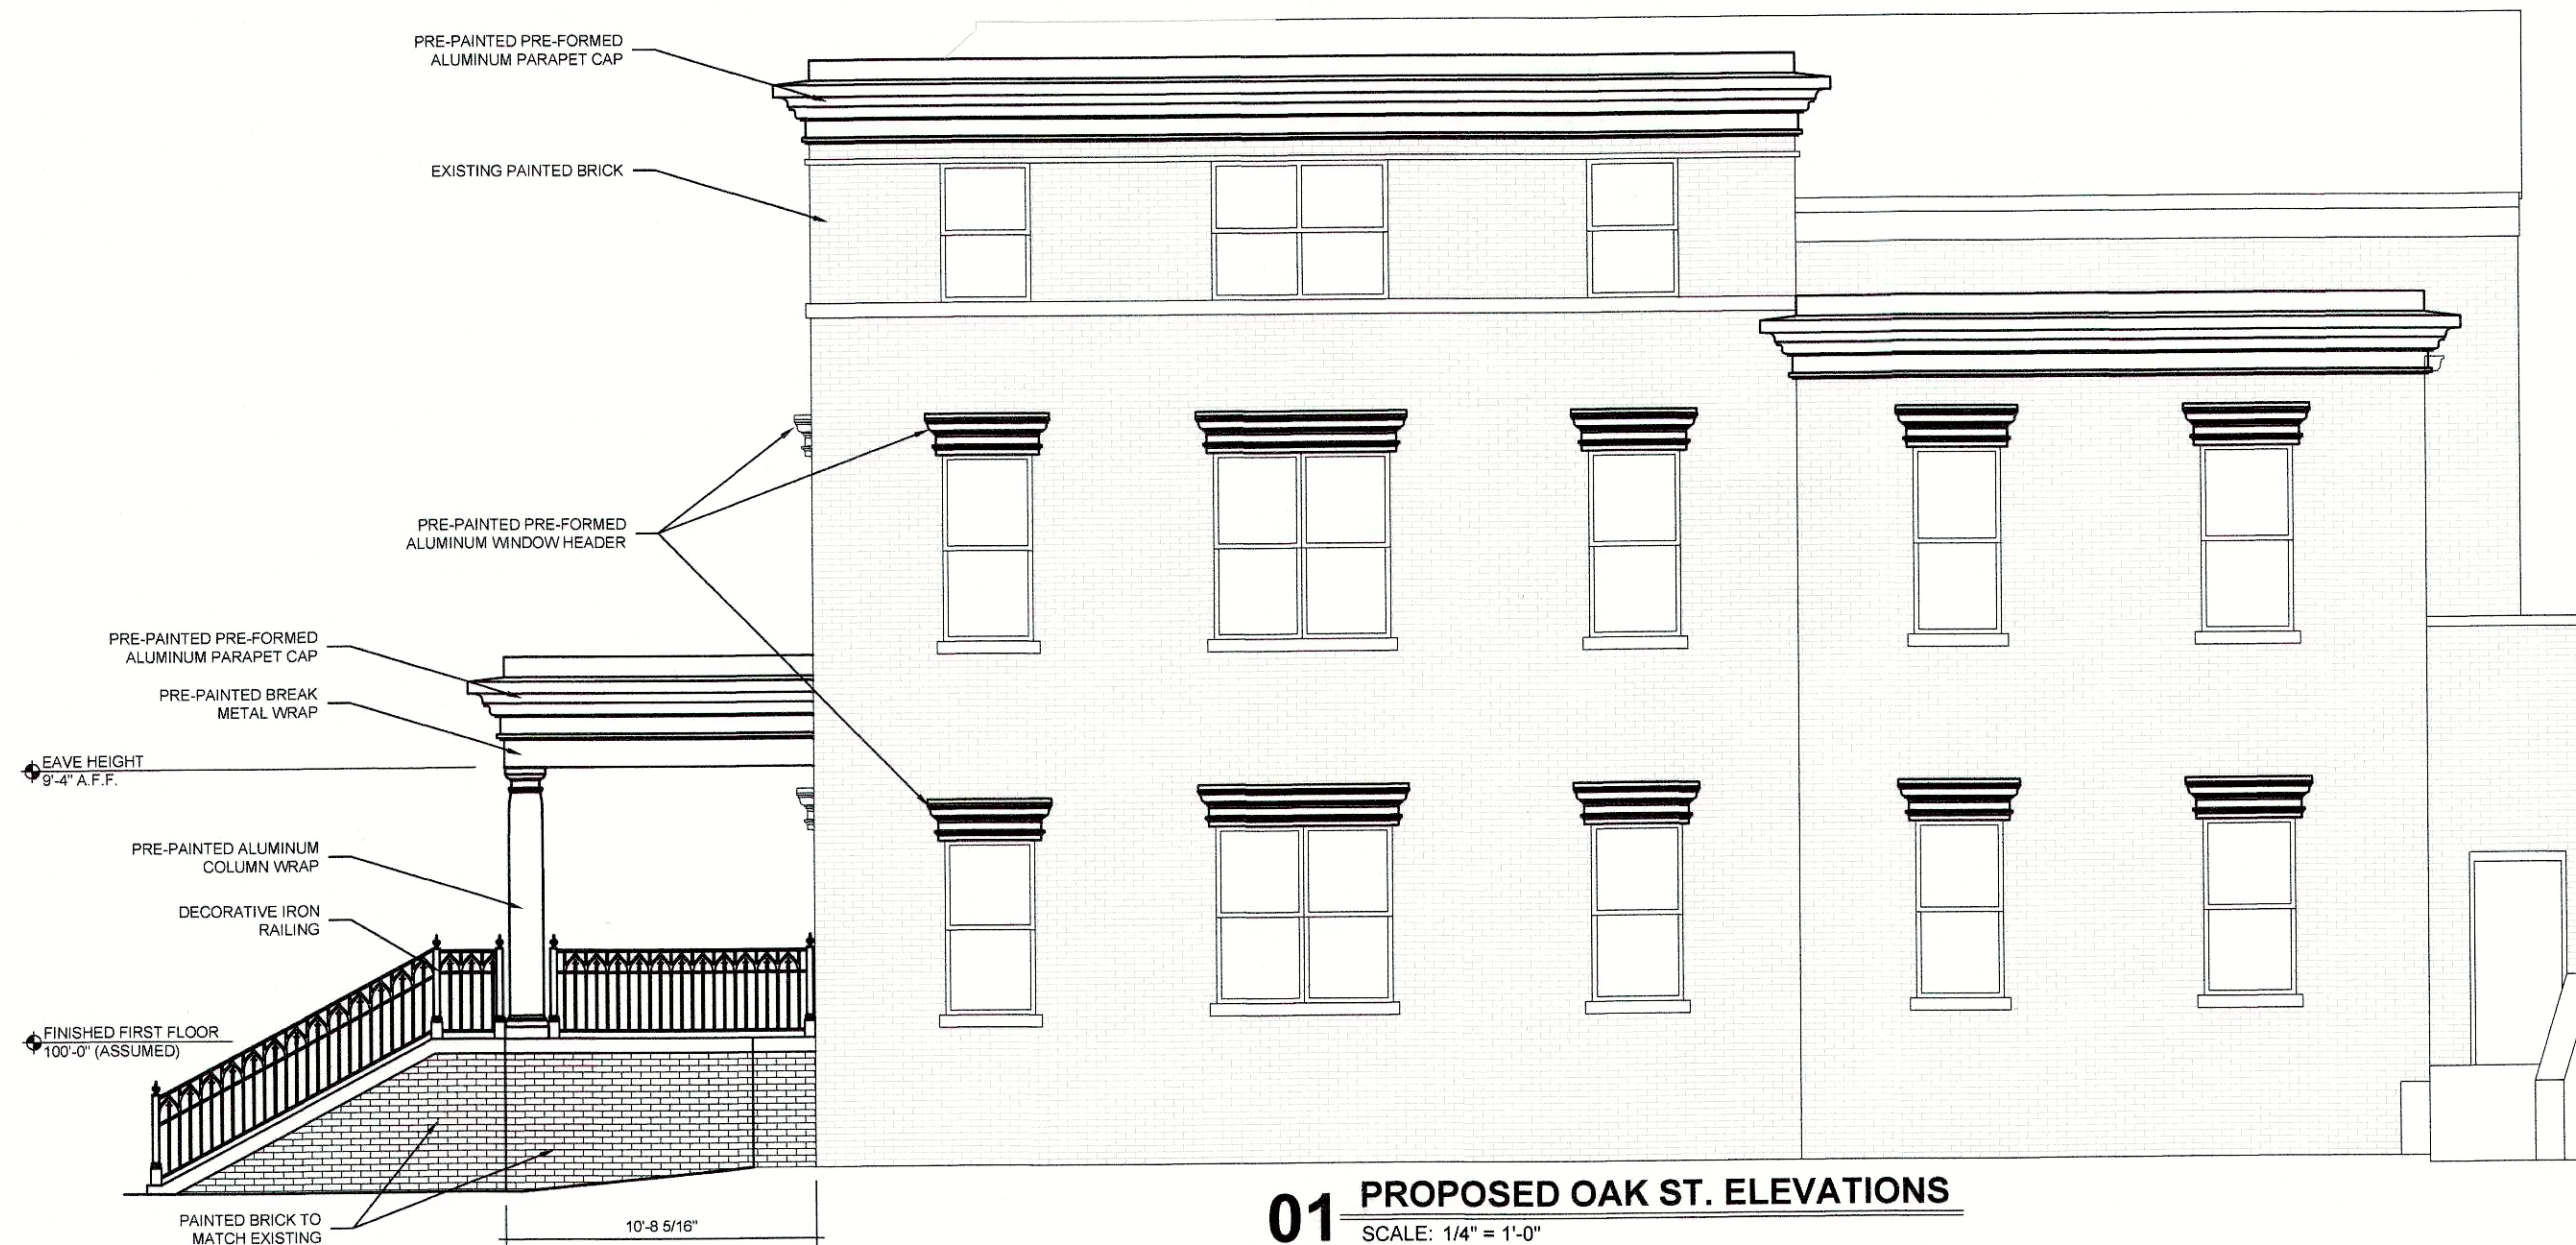

01 PROPOSED OAK ST. ELEVATIONS
SCALE: 1/4" = 1'-0"

RECEIVED

JUL 22 2016

RECEIVED
DESIGN SERVICES

Keyes Architects and Associates expressly reserve its common law copyright and other property rights in these documents. These documents are considered proprietary information and shall not be upgraded, changed or copied in any form or matter whatsoever nor are they to be assigned to any third party without first obtaining the express written permission and consent of Keyes Architects and Associates, 3005 Taylor Boulevard, Louisville, Kentucky 40208

EXTERIOR ELEVATIONS

PROJECT NO:
16-1810
DRAWN BY:
CDM
DATE:

KEYES ARCHITECTS & ASSOCIATES
3005 TAYLOR BOULEVARD
LOUISVILLE, KENTUCKY 40208 (502) 636-5113

ELEVATION RENOVATIONS FOR:
**BENCHMARK MORTGAGE
BUILDING**
1202 SOUTH 3RD STREET
LOUISVILLE, KENTUCKY 40203