





1 COLOR FRONT ELEVATION
1/8" = 1'-0"

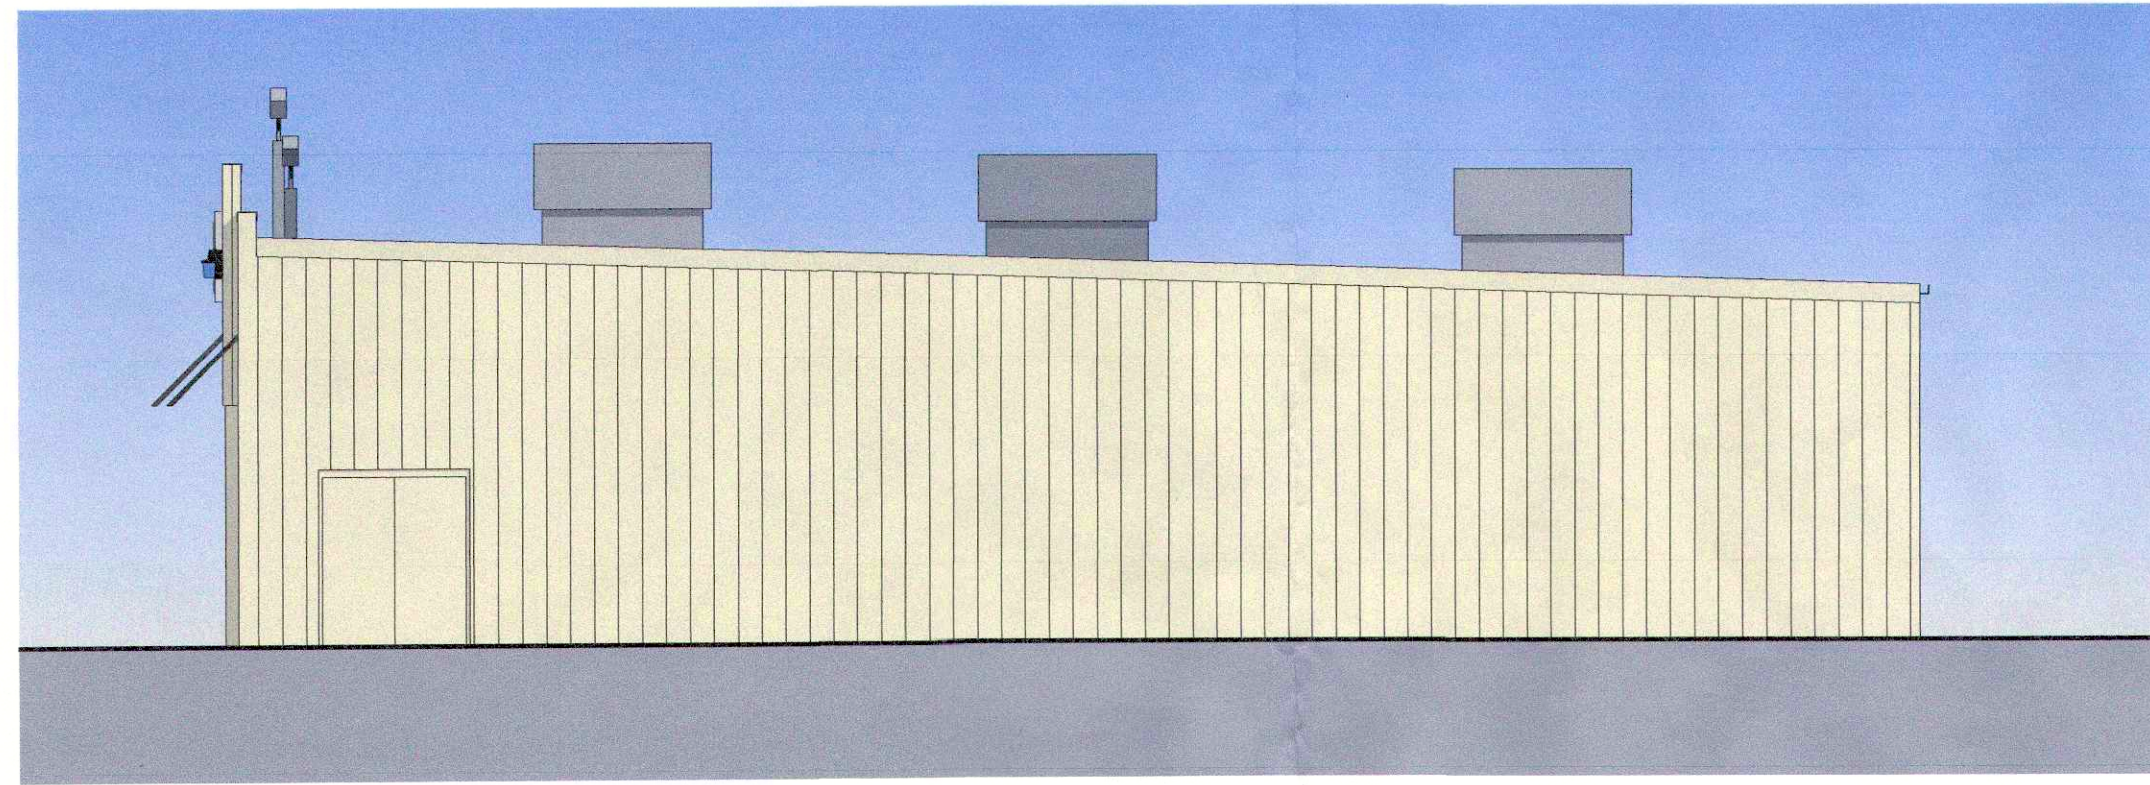

3 COLOR RIGHT SIDE ELEVATION
1/8" = 1'-0"



2 COLOR REAR ELEVATION
1/8" = 1'-0"

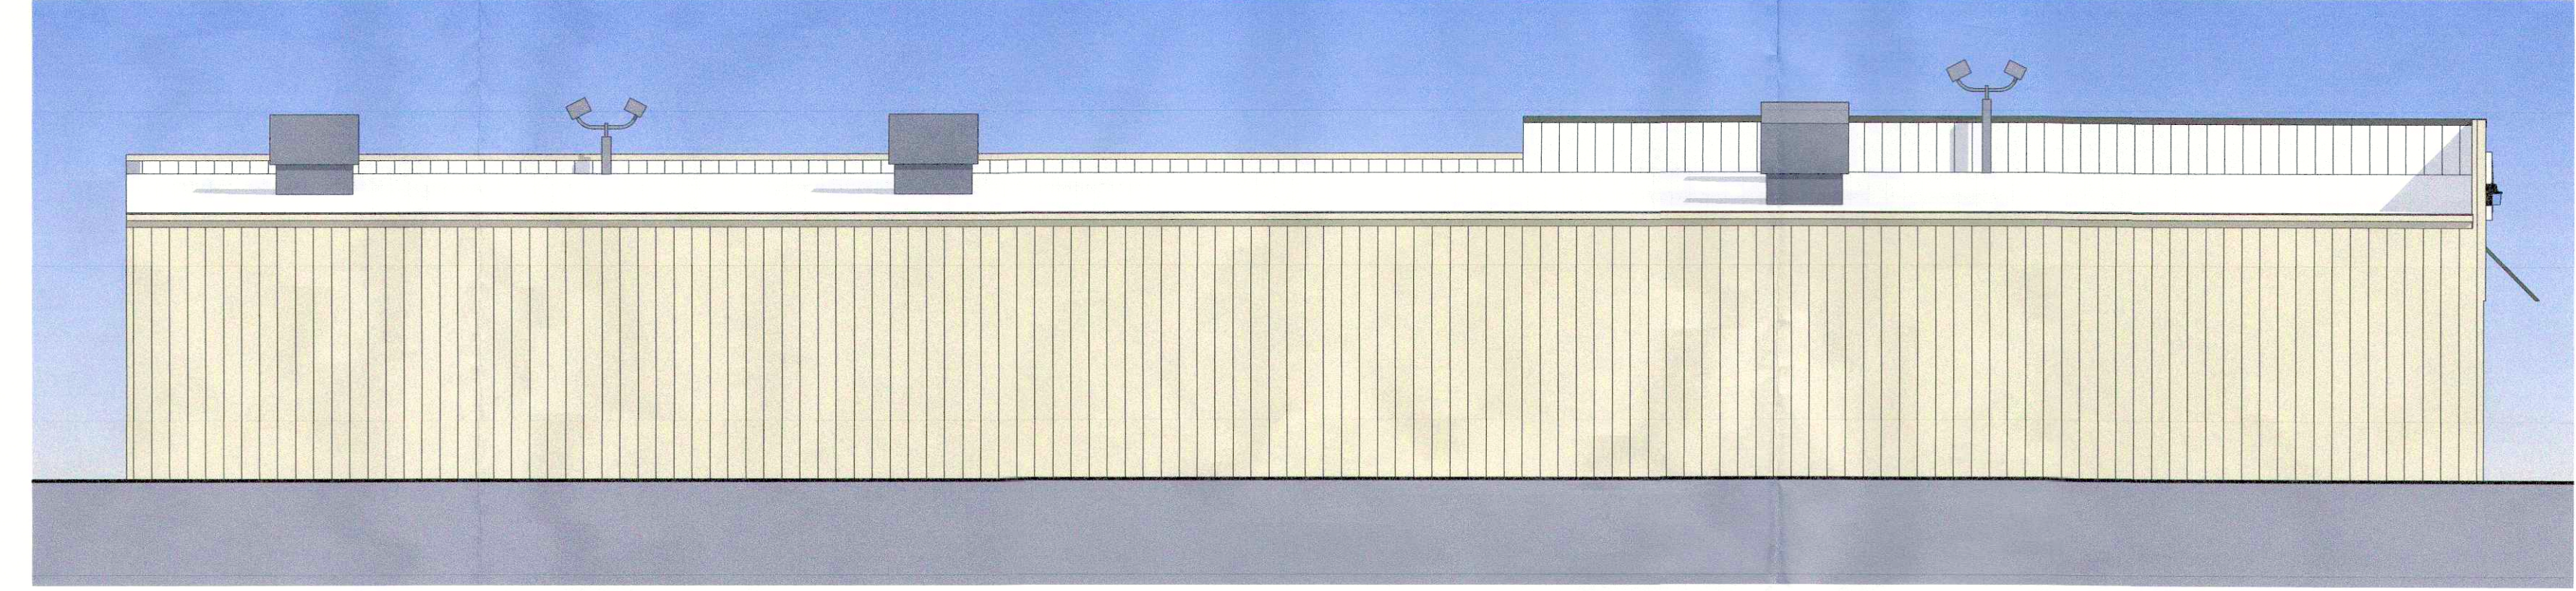

4 COLOR LEFT SIDE ELEVATION
1/8" = 1'-0"



RECEIVED
NOV 23 2015
PLANNING &
DESIGN SERVICES

DOLLAR GENERAL
WEST MANSICK ROAD
LOUISVILLE, KENTUCKY 40118

SEWELL AND SEWELL
ARCHITECTS
996 WILKINSON TRACE, SUITE B4
BOWLING GREEN, KY 42103
PH: 502.868.1868
WWW.SEWELLARCHITECTS.COM

COLOR ELEVATIONS
AND 3D VIEW

JOB NO. 1591
DATE NOVEMBER 20, 2015
DRAWN MAS
CHECKED NBS
COPYRIGHT © 2015
SEWELL AND SEWELL
ARCHITECTS, PLLC

SHEET
A02.1