

NOV 28 2016

PLANNING & DESIGN SERVICES

Signature Date

RECORD DWGS:

CHECKED BY: JLB 11/14/16

DESIGNED BY: JLB 11/14/16

DRAWN BY: --- 11/14/16

FILE NAME: CFR Review.dwg

PLOT DATE: 11/14/2016

PLANS PREPARED AND SUBMITTED BY:

BURGESS & NIPLE
400 BLANKENBAKER PARKWAY, SUITE 300
LOUISVILLE, KENTUCKY 40243
PH. (502) 264-2344 FAX (502) 264-3008



NO.	REVISION	DATE

SHEET TITLE: COMMUNITY FACILITIES REVIEW

PROJECT TITLE: SOUTHWESTERN PARKWAY CSO BASIN

BUDGET I.D. H09132
CONTRACT NO. 15777
RECORD NO. 15777

DRAWING NO:

CFR-1

SHEET ___ OF ___

STORMWATER POLLUTION PREVENTION PLAN (SWPPP) NOTES:

ALL SWPPP BEST MANAGEMENT PRACTICES (BMPs) SHALL BE INSTALLED AS THE CLEARING OPERATION PROGRESSES, OR IMMEDIATELY FOLLOWING. EQUIPMENT SHALL NOT CROSS STREAMS OR DITCHES UNTIL STREAM CROSSINGS ARE INSTALLED. BMPs SHALL BE INSTALLED PER THE SWPPP AND MSD STANDARDS.

ACTIONS SHALL BE TAKEN TO MINIMIZE THE TRACKING OF MUD AND SOIL FROM THE CONSTRUCTION AREAS ONTO PUBLIC ROADWAYS. SOIL TRACKED ONTO THE ROADWAY SHALL BE REMOVED DAILY.

TOPSOIL STRIPPING AND TEMPORARY DIVERSION CHANNELS, WHEN INCLUDED, SHALL BE CONSTRUCTED ONCE CLEARING IS COMPLETE. ALL TEMPORARY DIVERSION BERMS SHALL BE STABILIZED WITH SEED AND STRAW AND THE TEMPORARY DIVERSION CHANNEL BEHIND THE BERM SHALL BE STABILIZED WITH AN EROSION CONTROL BLANKET. ALL LOCATIONS OF CONCENTRATED SURFACE WATER OR LOCATIONS OF GROUNDWATER SPRINGS THAT CROSS THE CONSTRUCTION LIMITS MUST BE DIRECTED ACROSS THE TEMPORARY AND PERMANENT CONSTRUCTION EASEMENTS BY A MINIMUM 12-INCH DIAMETER PIPE CAPABLE OF WITHSTANDING CONSTRUCTION TRAFFIC. THIS TEMPORARY PIPE MUST BE REMOVED AND REPLACED AS CONSTRUCTION OPERATIONS MOVE THROUGH THE AREA. MULTIPLE REMOVALS AND REPLACEMENTS MAY BE NECESSARY.

WHERE CONSTRUCTION OR LAND DISTURBING ACTIVITY ENDS OR HAS TEMPORARILY CEASED ON ANY PORTION OF THE PROJECT, THE SITE MUST BE PROTECTED WITH TEMPORARY SEED AND STRAW AS SOON AS PRACTICAL BUT NO LATER THAN 14 DAYS AFTER THE ACTIVITY HAS CEASED. CONSTRUCTION ACTIVITIES, SUCH AS EXCAVATION AND PIPE LAYING SHALL NOT PROGRESS MORE THAN 1,500 FEET WITHOUT TEMPORARY OR PERMANENT RESTORATION.

SOIL STOCKPILES SHALL BE LOCATED AWAY FROM THE STREAMS, PONDS, SWALES, AND CATCH BASINS. STOCKPILES SHALL BE SEEDED, MULCHED AND ADEQUATELY CONTAINED THROUGH THE USE OF SILT FENCE.

SEDIMENT-LADEN GROUNDWATER ENCOUNTERED DURING TRENCHING, BORING OR OTHER ACTIVITIES SHALL BE PUMPED TO AN APPROPRIATE SEDIMENT TRAPPING DEVICE PRIOR TO BEING DISCHARGED INTO A STREAM, POND, SWALE, OR CATCH BASIN.

ANY MODIFICATIONS TO THE SWPPP MUST BE REVIEWED AND APPROVED BY MSD.

SITE ADDRESS: 4501 WEST BROADWAY
OWNER: LOUISVILLE METROPOLITAN SEWER DISTRICT
DEVELOPERS: LOUISVILLE METROPOLITAN SEWER DISTRICT
ENGINEER: BURGESS & NIPLE

EXISTING USE: PARK
PROPOSED USE: PARK

SITE SERVICED BY MORRIS FORMAN WASTEWATER TREATMENT PLANT



GROSS BUILDING FOOTPRINT AREA:
PUMP STATION- 7150 SF
PICNIC PAVILION- 1400 SF

GROSS FLOOR AREA:
PUMP STATION- 7089 SF
PICNIC PAVILION- 1011 SF


HEIGHT OF STRUCTURES:
PUMP STATION- 1 STORY UNDERGROUND WALKOUT
PICNIC PAVILION- 1-STORY

GROSS ACREAGE OF SITE: 224.1 ACRES
NET ACREAGE OF SITE: 224.1 ACRES

EXISTING VEHICLE USE AREA (VUA): 4.9 ACRES
PROPOSED VUA: 5.5 ACRES (MSD USE ONLY)
INCREASE IN VUA: 0.6 ACRES

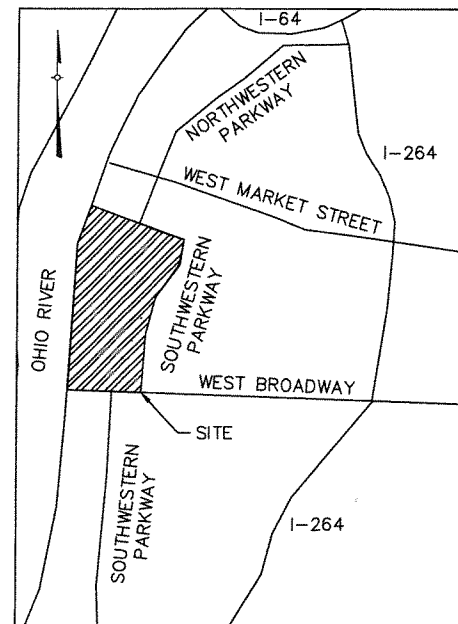
 


VICINITY MAP

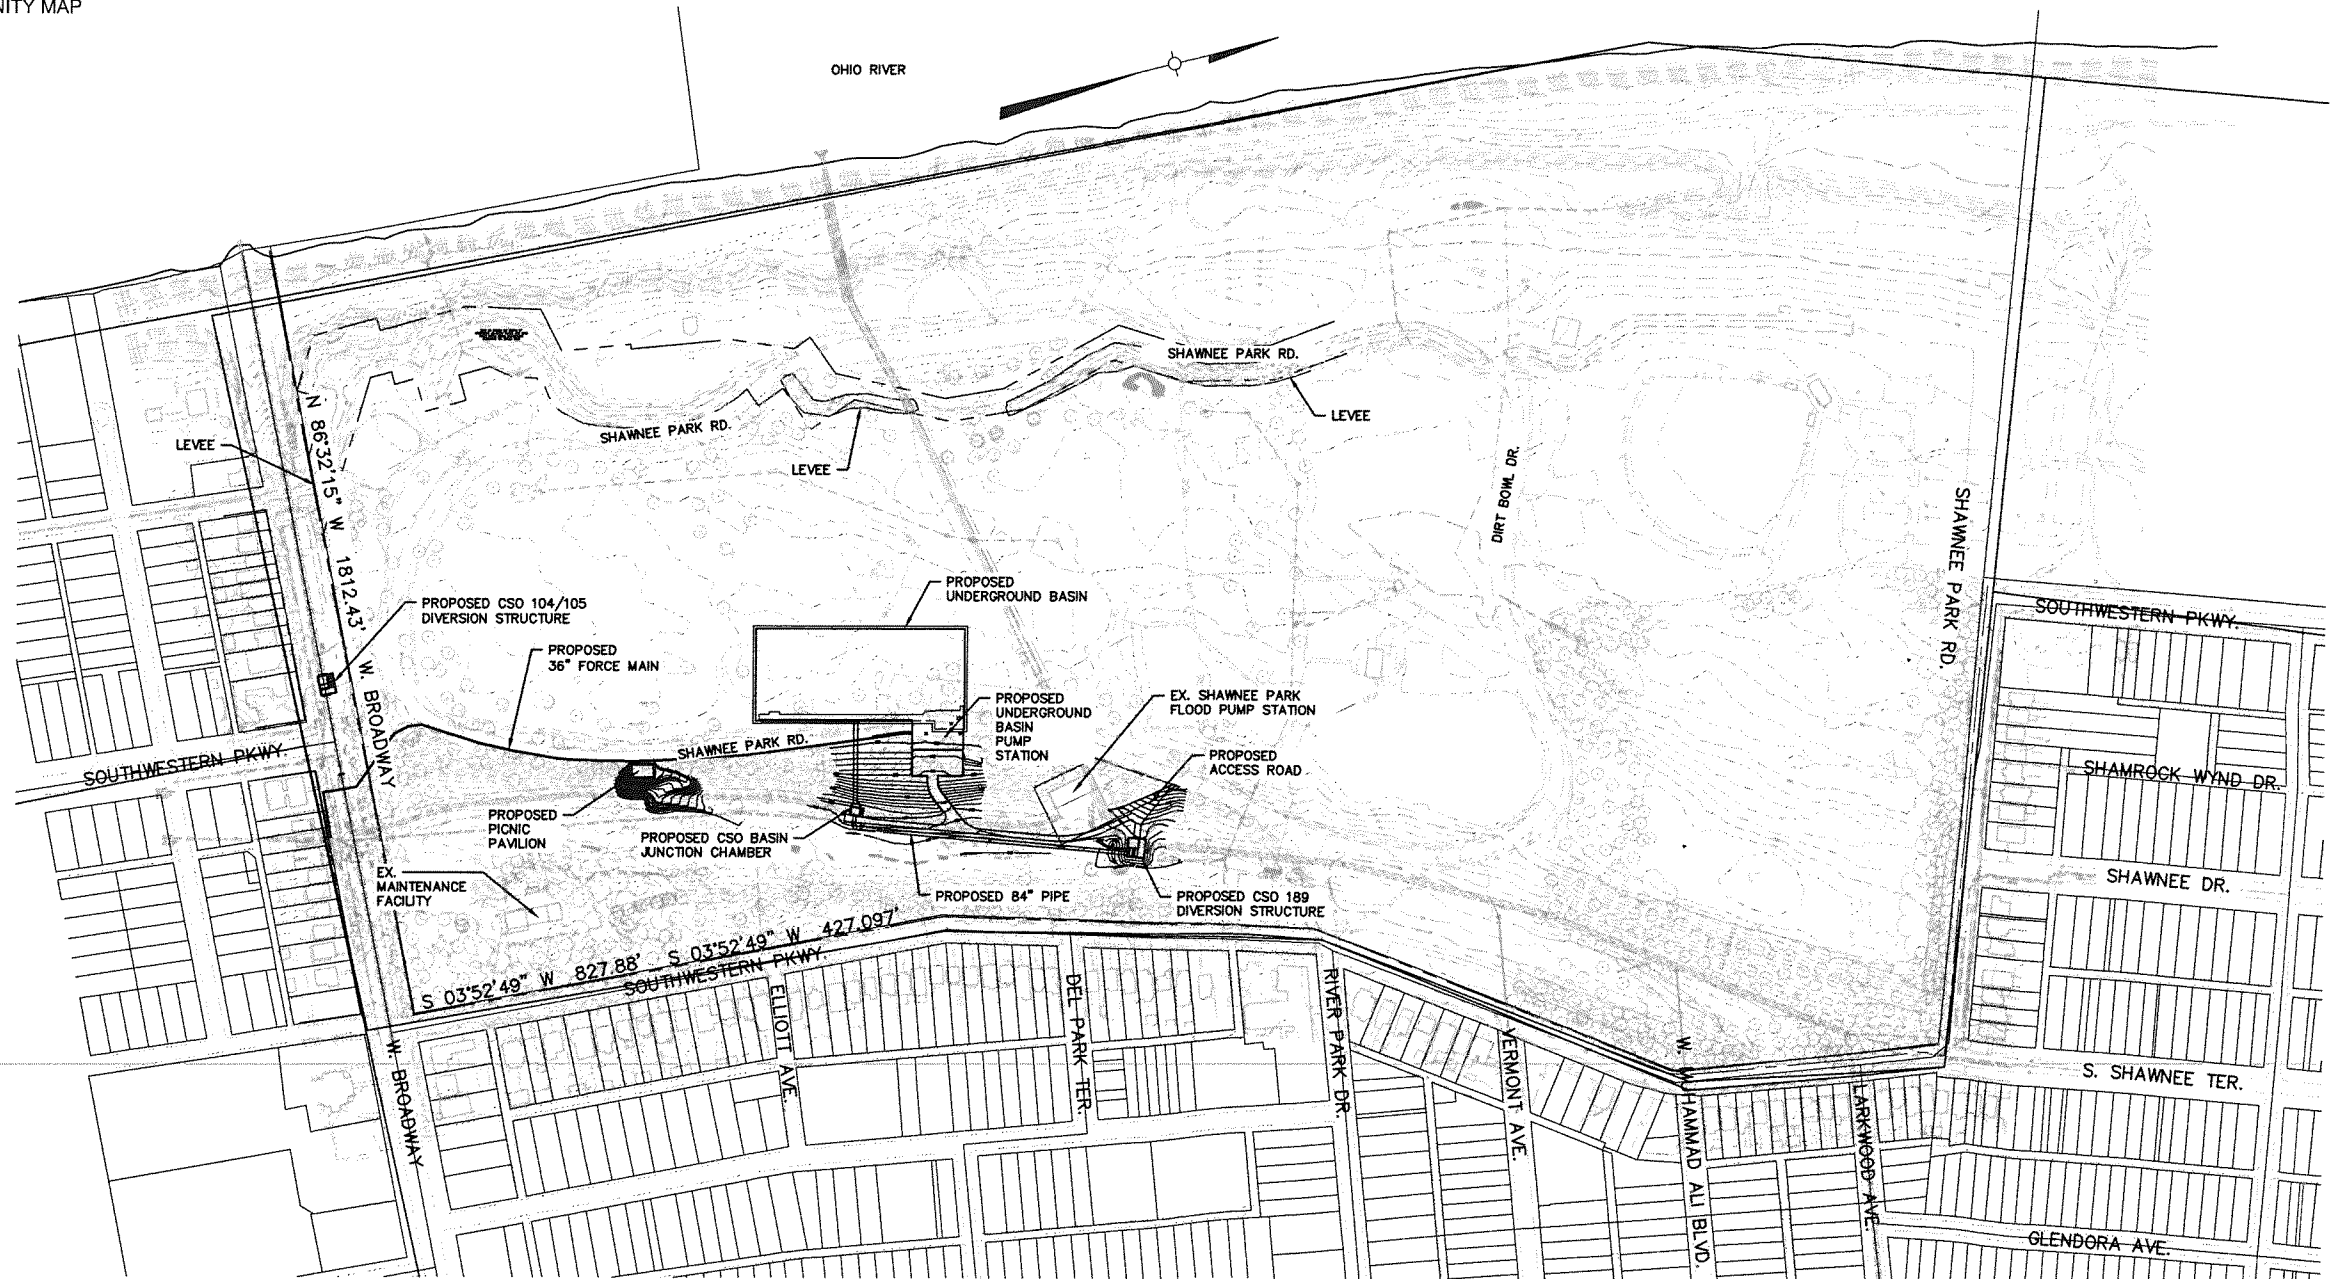

11/18/2016 9:28:34 AM

11/18/2016 8:25:36 AM Rick Lengley

 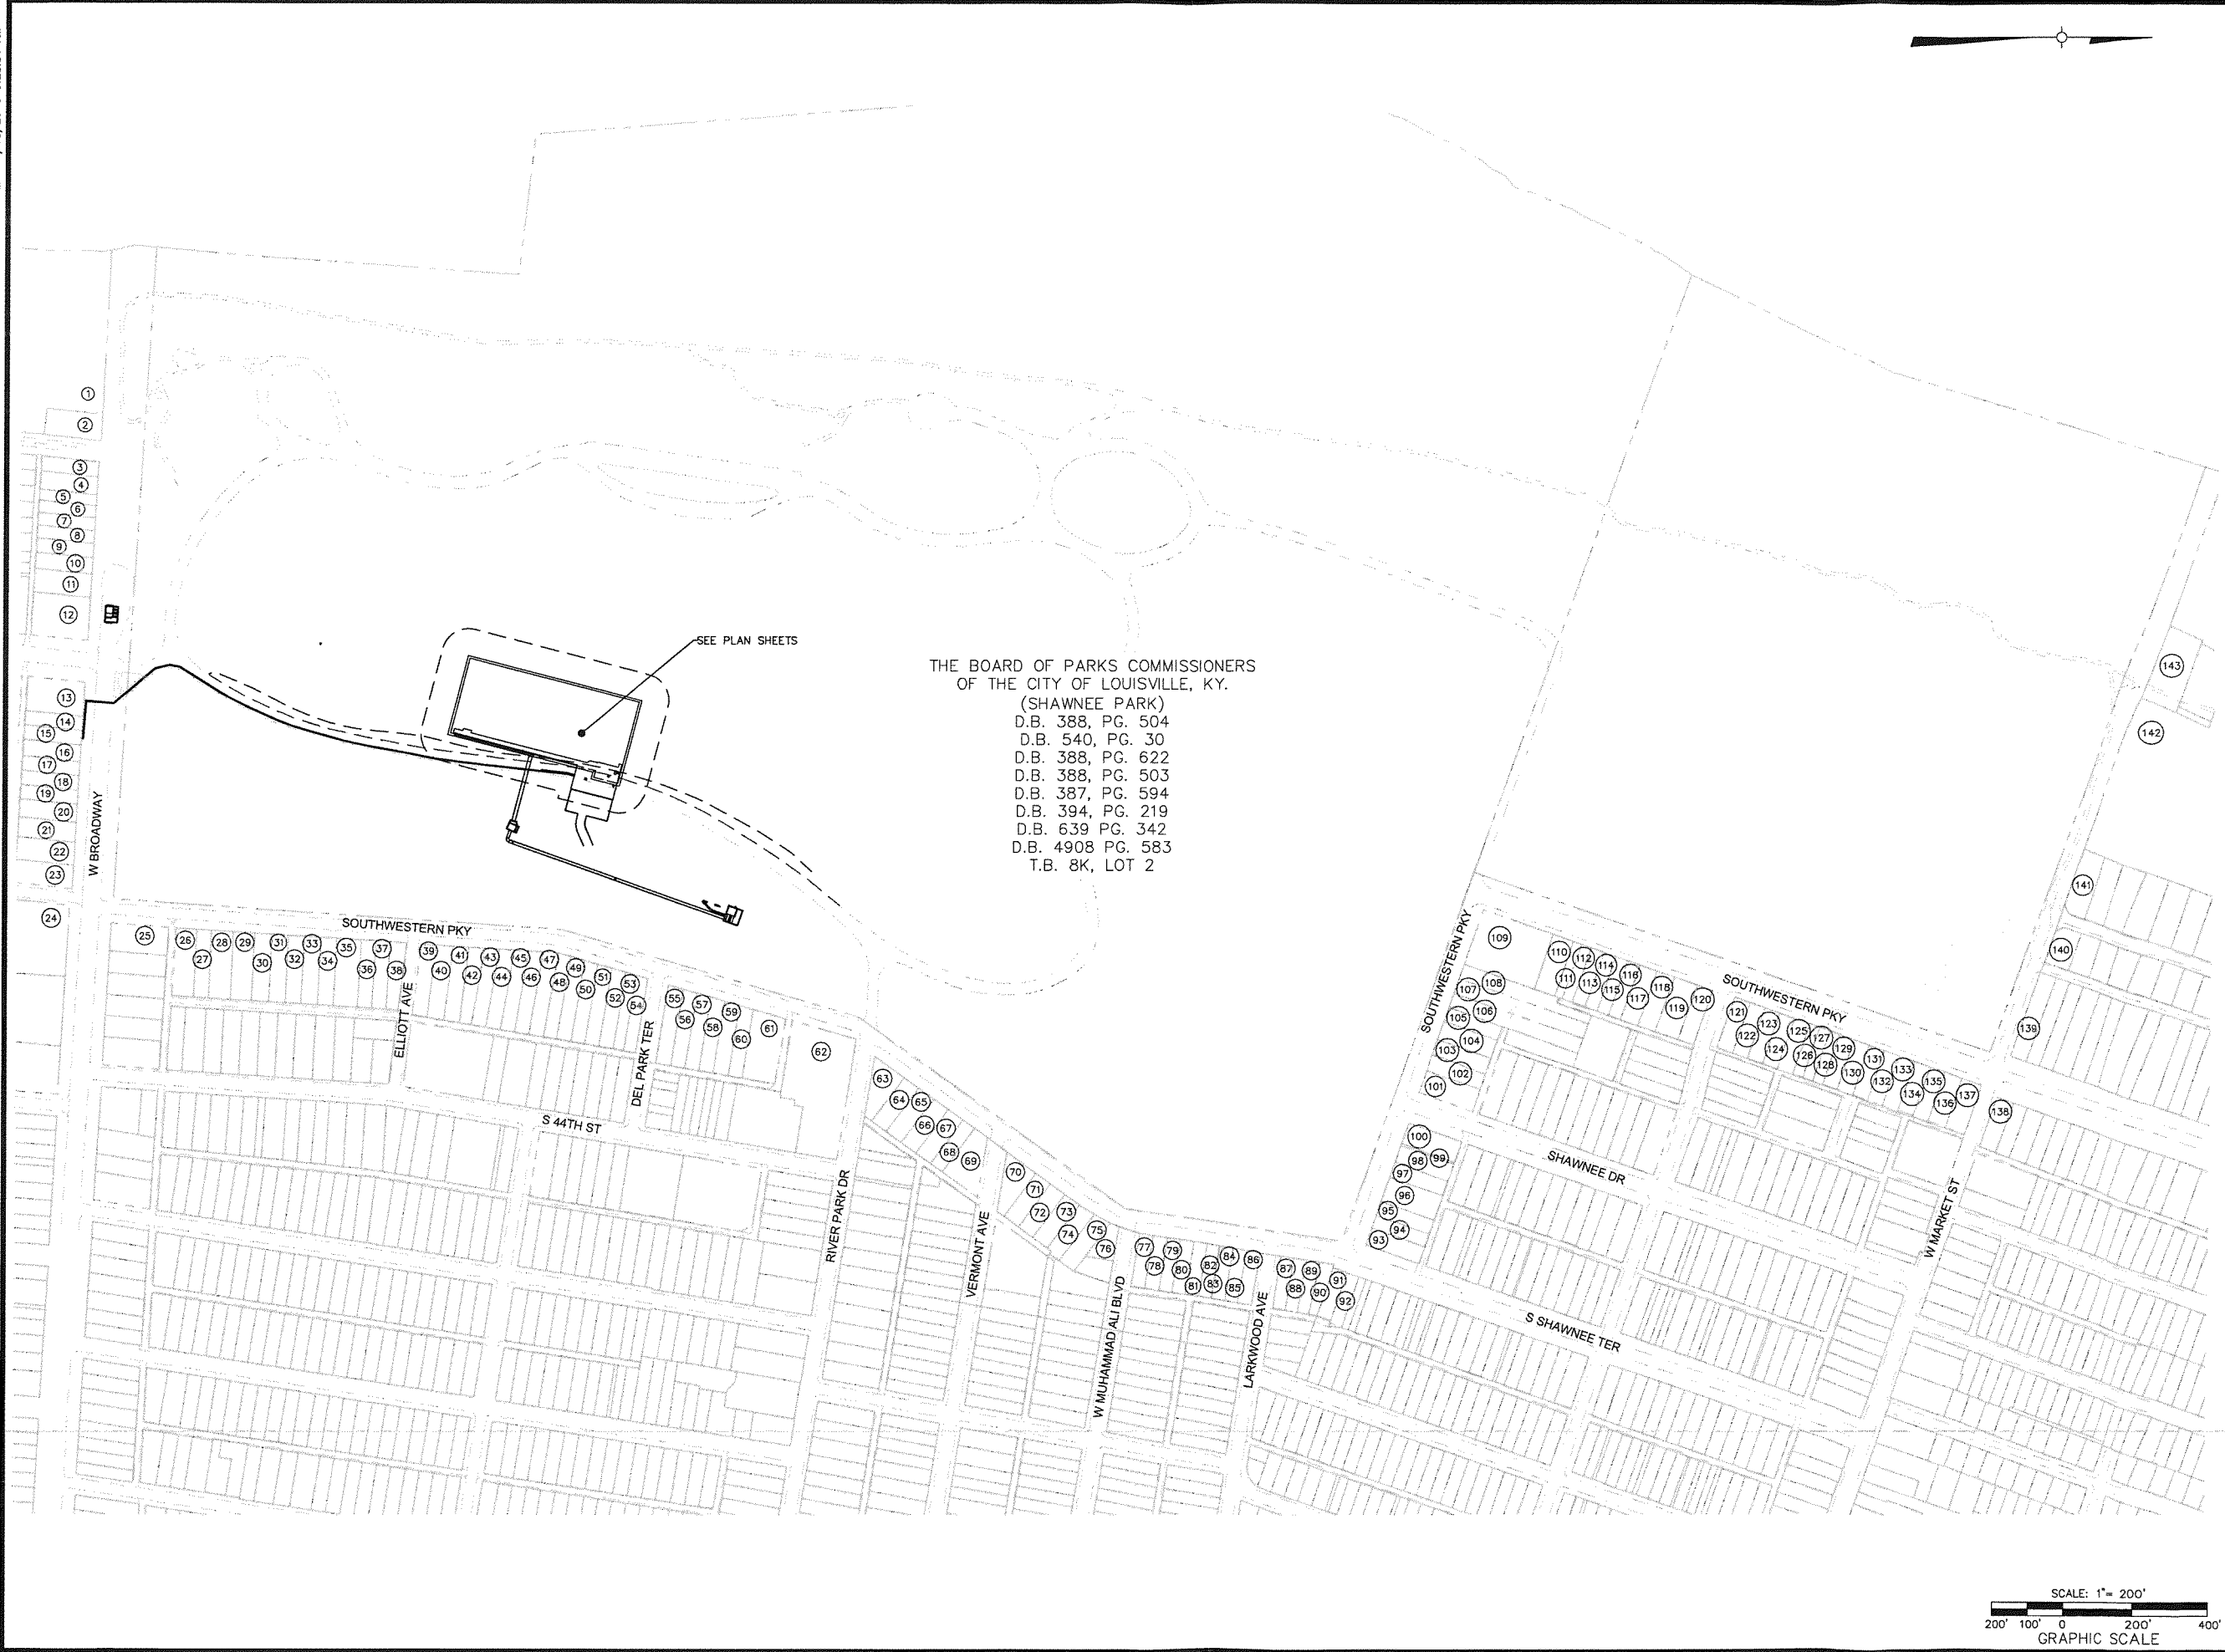

RECEIVED

NOV 28 2016

PLANNING & DESIGN SERVICES

Signature	Date
CHECKED BY:	
DESIGNED BY:	
DRAWN BY:	

FILE NAME: 16054-CFR.dwg

PLOT DATE: 11/18/2016

PLANS PREPARED AND SUBMITTED BY:

BURGESS & NIPLE

Jacobi, Toombs & Lanz, Inc.
Consulting Engineers & Land Surveyors
1400 S. 1st Street - Louisville, Kentucky 40203
502-583-5994 - WWW.JTLTDC.COM

msd
Safe clean waterways

Louisville and Jefferson County Metropolitan Sewer District
700 W. Liberty Street, Louisville, KY 40203-7413
502-587-6603 - WWW.MSDLOUKY.ORG

NO.	REVISION	DATE

SHEET TITLE: COMMUNITY FACILITY REVIEW

PROJECT TITLE:
SOUTHWESTERN PARKWAY
CSO BASIN

BUDGET I.D.	H09132
CONTRACT NO.	
RECORD NO.	15777
DRAWING NO.	

CFR-2

SHEET 2 OF 4

PLOTTED: 11/19/2016 9:29:10 AM


S:\Projects\16054 - Southwestern Storage Basin\Drawings\16054-CFR.dwg 11/19/2016 9:25:36 AM Rick Landley

PARCEL NO.	TAX BLOCK	LOT	SUBLOT	FIRST NAME	LAST NAME	MAILING ADDRESS	CITY	STATE	ZIP	PROPERTY ADDRESS	ZONING	DEED BOOK	PAGE
1	043A	0048	0000	KEVIN W & BARNETTA	COSBY	4736 W BROADWAY	LOUISVILLE	KY	40211-3129	4736 W BROADWAY	R7	6733	411
2	043A	0049	0000	CARLA	OGBURN	4700 W BROADWAY	LOUISVILLE	KY	40211-3129	4700 W BROADWAY	R7	8123	148
3	043A	0058	0000	MARIAH	LOFTON	4638 W BROADWAY	LOUISVILLE	KY	40211-3128	4638 W BROADWAY	R7	3620	7
4	043A	0059	0000	HAIRVEY JR & E	CANTY	4626 W BROADWAY	LOUISVILLE	KY	40211-3128	4626 W BROADWAY	R7	4215	134
5	043A	0060	0000	GINA	BRAXTON	4624 W BROADWAY	LOUISVILLE	KY	40211-3128	4624 W BROADWAY	R7	6699	696
6	043A	0061	0000	LARRY ST	BELL	4622 W BROADWAY	LOUISVILLE	KY	40211-3128	4622 W BROADWAY	R7	10210	696
7	043A	0062	0000	ROBERT L & ROBBIE L	ROGERS	4620 W BROADWAY	LOUISVILLE	KY	40211-3128	4620 W BROADWAY	R7	7013	276
8	043A	0063	0000	JAMES E	ROSS	PO BOX 11254	LOUISVILLE	KY	40251-0254	4618 W BROADWAY	R7	4848	262
9	043A	0064	0000	WANDA J	MCINTYRE	4616 W BROADWAY	LOUISVILLE	KY	40211-3128	4616 W BROADWAY	R7	9634	299
10	043A	0065	0000	JAMES W SR & STELLA I	CORLEY	956 HILLVIEW BLVD	LOUISVILLE	KY	40229-3337	4614 W BROADWAY	R7	9197	915
11	043A	0066	0000	JAMES EDWARD	ROSS	PO BOX 11254	LOUISVILLE	KY	40251-0254	4612 W BROADWAY	R7	4834	313
12	043A	0067	0000	LDG DEVELOPMENT LLC		1469 S 4TH ST	LOUISVILLE	KY	40208-5219	4600 W BROADWAY	C2	6749	959
13	043B	0077	0000	DIRECTIONS APPTS LLC		1000 E LIBERTY ST	LOUISVILLE	KY	40204-1029	4540 W BROADWAY	C2	8126	135
14	043B	0078	0000	EQUITY INVESTMENTS LLC	SWEAT	13302 STONE POINT CT	GOSHEN	KY	40026-9798	4532 W BROADWAY	C2	9333	681
15	043B	0079	0000	JEAN M & HUBERT C JR	GRAFFIN	4530 W BROADWAY	LOUISVILLE	KY	40211-3127	4530 W BROADWAY	R7	7641	838
16	043B	0080	0000	R E N ENTERPRISES LLC		4211 W BROADWAY	LOUISVILLE	KY	40211-3143	4528 W BROADWAY	R7	10305	80
17	043B	0081	0000	JAMES R J	GREEN	4526 W BROADWAY	LOUISVILLE	KY	40211-3127	4526 W BROADWAY	R7	10458	390
18	043B	0082	0000	EDWARD L	WILSON	4524 W BROADWAY	LOUISVILLE	KY	40211-3127	4524 W BROADWAY	R7	9842	435
19	043B	0083	0000	EDWARD L	WILSON	4524 W BROADWAY	LOUISVILLE	KY	40211-3127	4522 W BROADWAY	R7	8929	730
20	043B	0084	0000	RICHARD W & CHARESE D	LOGSDON	4520 W BROADWAY	LOUISVILLE	KY	40211-3127	4520 W BROADWAY	R7	7701	247
21	043B	0085	0000	DARRIEL D	PAINE	527 LANTON ST	CINCINNATI	OH	45219-2406	4506 W BROADWAY	R7	8264	670
22	043B	0086	0000	WILLIAM H JR & MARGARE	MITCHELL	4502 W BROADWAY	LOUISVILLE	KY	40211-3137	4502 W BROADWAY	R7	5043	227
23	043B	0087	0000	WILLIAM H JR & MARGARE	MITCHELL	4502 W BROADWAY	LOUISVILLE	KY	40211-3137	4500 W BROADWAY	R7	5043	627
24	043B	0119	0000	APTS LTD	RHEMA	723 S 45TH ST	LOUISVILLE	KY	40211-2723	4440 W BROADWAY	R7	6706	73
25	006D	0055	0000	B & T EXPRESS LLC		PO BOX 1106	LOUISVILLE	KY	40201-1705	695 SOUTHWESTERN PKWY	R5	8372	595
26	006D	0064	0000	JOYCE	MOTT	680 SOUTHWESTERN PKWY	LOUISVILLE	KY	40211-3241	680 SOUTHWESTERN PKWY	R5	9773	4
27	006D	0064	0000	TONI W	SMITH	687 SOUTHWESTERN PKWY	LOUISVILLE	KY	40211-3241	685 SOUTHWESTERN PKWY	R5	8516	155
28	006D	0042	0000	WADDELL TERRI LYNN	STARIN	685 SOUTHWESTERN PKWY	LOUISVILLE	KY	40211-3241	685 SOUTHWESTERN PKWY	R5	5151	763
29	006D	0041	0000	CAROLYN & ROSS MARY M	ROSS	683 SOUTHWESTERN PKWY	LOUISVILLE	KY	40211-3241	683 SOUTHWESTERN PKWY	R5	9091	926
30	006D	0040	0000	JULIE A	TOLIAFFERO	681 SOUTHWESTERN PKWY	LOUISVILLE	KY	40211-3241	681 SOUTHWESTERN PKWY	R5	3391	641
31	006D	0039	0000	RUTH ANN & CARROLL ARV	MEADOWS	677 SOUTHWESTERN PKWY	LOUISVILLE	KY	40211-3241	677 SOUTHWESTERN PKWY	R5	6646	178
32	006D	0038	0000	PRISCILLA S	WATSON	673 SOUTHWESTERN PKWY	LOUISVILLE	KY	40211-3241	673 SOUTHWESTERN PKWY	R5	4855	60
33	006D	0037	0000	ARVEL & RUTH	CARROLL	671 SOUTHWESTERN PKWY	LOUISVILLE	KY	40211-3241	671 SOUTHWESTERN PKWY	R5	4428	869
34	006D	0036	0000	GAIL L	STRANGE	669 SOUTHWESTERN PKWY	LOUISVILLE	KY	40211-3241	669 SOUTHWESTERN PKWY	R5	7163	245
35	006D	0035	0000	STEVEN D	MONROE	667 SOUTHWESTERN PKWY	LOUISVILLE	KY	40211-3241	667 SOUTHWESTERN PKWY	R5	5953	607
36	006D	0034	0000	DAVID JR & NORMA J	WILLIAMS	3412 JANEL RD	LOUISVILLE	KY	40216-4751	563 SOUTHWESTERN PKWY	R5	5017	578
37	006D	0033	0000	TERRY	BAILEY	1133 MEADOW CREEK DR APT 222	IRVING	TX	75038-7206	561 SOUTHWESTERN PKWY	R5	9259	210
38	006D	0032	0000	RONALD M	HARRISON	659 SOUTHWESTERN PKWY	LOUISVILLE	KY	40211-3241	659 SOUTHWESTERN PKWY	R5	9306	208
39	006D	0031	0000	PROFESSIONAL CLEANING	PURVIS	657 SOUTHWESTERN PKWY	LOUISVILLE	KY	40211-3242	657 SOUTHWESTERN PKWY	R5	10046	501
40	006D	0030	0000	THELMA	CLEMONS	655 SOUTHWESTERN PKWY	LOUISVILLE	KY	40211-3242	655 SOUTHWESTERN PKWY	R5	5853	135
41	006D	0029	0000	NEWTON JR & E	MCCRAVY	653 SOUTHWESTERN PKWY	LOUISVILLE	KY	40211-3242	653 SOUTHWESTERN PKWY	R5	3982	122
42	006D	0028	0000	NORMAN & JANICE D	HODGE	651 SOUTHWESTERN PKWY	LOUISVILLE	KY	40211-3242	651 SOUTHWESTERN PKWY	R5	5148	486
43	006D	0027	0000	RILEY D JR & RUTH	WHITE	649 SOUTHWESTERN PKWY	LOUISVILLE	KY	40211-3242	649 SOUTHWESTERN PKWY	R5	3806	508
44	006D	0026	0000	FLORA W	ROWAN	647 SOUTHWESTERN PKWY	LOUISVILLE	KY	40211-3242	647 SOUTHWESTERN PKWY	R5	5130	846
45	006D	0025	0000	WALTER L & ROSETTA	SMITH	645 SOUTHWESTERN PKWY	LOUISVILLE	KY	40211-3242	645 SOUTHWESTERN PKWY	R5	7184	357
46	006D	0024	0000	WALTER L SR & ROSETTA	SMITH	643 SOUTHWESTERN PKWY	LOUISVILLE	KY	40211-3242	643 SOUTHWESTERN PKWY	R5	8189	164
47	006D	0023	0000	VIVIAN L	SPAIN	3821 WENOKA AVE	LOUISVILLE	KY	40212-2849	641 SOUTHWESTERN PKWY	R5	9821	86
48	006D	0022	0000	SUPREME INTERNATIONAL LLC		2214 W MARKET ST STE 1	LOUISVILLE	KY	40212-1502	639 SOUTHWESTERN PKWY	R5	9007	767
49	006D	0021	0000	HENRIETTA	WALLACE	637 SOUTHWESTERN PKWY	LOUISVILLE	KY	40211-3242	637 SOUTHWESTERN PKWY	R5	5769	106
50	006D	0020	0000	CARL R & TERESA M	HINES	635 SOUTHWESTERN PKWY	LOUISVILLE	KY	40211-3242	635 SOUTHWESTERN PKWY	R5	3930	135
51	006D	0019	0000	KEISHA R	MORTON	633 SOUTHWESTERN PKWY	LOUISVILLE	KY	40211-3242	633 SOUTHWESTERN PKWY	R5	9900	766
52	006D	0018	0000	BILLY R & ALICE	HOLLINS	2615 OREGON AVE	LOUISVILLE	KY	40210-2017	631 SOUTHWESTERN PKWY	R5	10657	555
53	006D	0017	0000	MARVINA MARIE & CORNEL	MCCORMAN	629 SOUTHWESTERN PKWY	LOUISVILLE	KY	40211-3242	629 SOUTHWESTERN PKWY	R5	9030	503
54	006D	0016	0000	EVELYN J	LAMCASTER	627 SOUTHWESTERN PKWY	LOUISVILLE	KY	40211-3242	627 SOUTHWESTERN PKWY	R5	5633	234
55	006A	0006	0000	STEPHANIE & ERICK D	ABERNATHY	623 SOUTHWESTERN PKWY	LOUISVILLE	KY	40211-3209	623 SOUTHWESTERN PKWY	R5	9232	379
56	006A	0007	0000	AARON JR	CHEST	621 SOUTHWESTERN PKWY	LOUISVILLE	KY	40211-3209	621 SOUTHWESTERN PKWY	R5	6002	635
57	006A	0008	0000	WALTER J II	RUCKER	619 SOUTHWESTERN PKWY	LOUISVILLE	KY	40211-3209	619 SOUTHWESTERN PKWY	R5	8546	925
58	006A	0009	0000	TRANIECE	CLARK	613 S 35TH ST	LOUISVILLE	KY	40211-2954	617 SOUTHWESTERN PKWY	R5	8550	142
59	006A	0010	0000	JOHN S	JOHNSON	613 SOUTHWESTERN PKWY	LOUISVILLE	KY	40211-3209	615 SOUTHWESTERN PKWY	R5	8033	910
60	006A	0011	0000	JOHN H & DOROTHY	JOHNSON	613 SOUTHWESTERN PKWY	LOUISVILLE	KY	40211-3209	613 SOUTHWESTERN PKWY	R5	5627	888
61	006A	0012	0000	STEVE E	THOMAS	611 SOUTHWESTERN PKWY	LOUISVILLE	KY	40211-3209	611 SOUTHWESTERN PKWY	R5	7244	832
62	006A	0102	0000	HOUSING NOW FLAGET INC		4410 RIVER PARK DR	LOUISVILLE	KY	40211-3246	4410 RIVER PARK DR	R7	NA	NA
63	007A	0045	0000	CPS PROPERTY MANAGEMENT LL		342 S 42ND ST	LOUISVILLE	KY	40212-2516	539 SOUTHWESTERN PKWY	R5	10668	227
64	007A	0044	0000	KAREEM S & HAYES OLIVIA	HOOTEN	537 SOUTHWESTERN PKWY	LOUISVILLE	KY	40211-3168	537 SOUTHWESTERN PKWY	R5	9466	230
65	007A	0095	0000	DELORES	SHEMWEEL	535 SOUTHWESTERN PKWY	LOUISVILLE	KY	40211-3168	535 SOUTHWESTERN PKWY	R5	10649	571
66	007A	0043	0000	DARREN O	HOLLOWAY	533 SOUTHWESTERN PKWY	LOUISVILLE	KY	40211-3168	533 SOUTHWESTERN PKWY	R5	9867	342
67	007A	0042	0000	WILLIE LUCILLE	GARNETT	531 SOUTHWESTERN PKWY	LOUISVILLE	KY	40211-3168	531 SOUTHWESTERN PKWY	R5	7667	352
68	007A	0041	0000	ROBERTA & HAROLD SR	ELZY	529 SOUTHWESTERN PKWY	LOUISVILLE	KY	40211-3168	529 SOUTHWESTERN PKWY	R5	4376	167
69	007A	0040	0000	DEMOND & WALTON ROBIN Y	WALTON	527 SOUTHWESTERN PKWY	LOUISVILLE	KY	40211-3168	527 SOUTHWESTERN PKWY	R5	9531	708
70	007A	0039	0000	JEFFERSON COUNTY SCHOOL DISTRICT		3332 NEWBURG RD	LOUISVILLE	KY	40218	519 SOUTHWESTERN PKWY	R5	6188	45
71	007A	0038	0000	JEFFERSON COUNTY SCHOOL DISTRICT		3332 NEWBURG RD	LOUISVILLE	KY	40218	517 SOUTHWESTERN PKWY	R5	6188	45
72	007A	0037	0000	JEFFERSON COUNTY SCHOOL DISTRICT		3332 NEWBURG RD	LOUISVILLE	KY	40218	515 SOUTHWESTERN PKWY	R5	4203	385
73	007A	0036	0000	BOARD OF EDUCATION OF JEFFER		3332 NEWBURG RD	LOUISVILLE	KY	40218-2414	511 SOUTHWESTERN PKWY	R5	9677	911
74	007A	0035	0000	JEFFERSON COUNTY SCHOOL DISTRICT		3332 NEWBURG RD	LOUISVILLE	KY	40218	507 SOUTHWESTERN PKWY	R5	6188	45

PARCEL NO.	TAX BLOCK	LOT	SUBLOT	FIRST NAME	LAST NAME	MAILING ADDRESS	CITY	STATE	ZIP	PROPERTY ADDRESS	ZONING	DEED BOOK	PAGE
75	007A	0034	0000	JEFFERSON COUNTY SCHOOL DISTRICT		3332 NEWBURG RD	LOUISVILLE	KY	40218	503 SOUTHWESTERN PKWY	R5	6188	45
76	007A	0097	0000	BOARD OF EDUCATION		3332 NEWBURG RD	LOUISVILLE	KY	40218-2414	501 SOUTHWESTERN PKWY	R5	NA	NA
77	007A	0001	0000	WILLIAM	EWING	425 SOUTHWESTERN PKWY	LOUISVILLE	KY	40212-2445	425 SOUTHWESTERN PKWY	R5	10223	31
78	007A	0002	0000	BEVERLY G	THOMPSON	423 SOUTHWESTERN PKWY	LOUISVILLE	KY	40212-2445	423 SOUTHWESTERN PKWY	R5	8579	245
79	007A	0003	0000	MICHAEL L & LENAY M	MARTIN	419 SOUTHWESTERN PKWY	LOUISVILLE	KY	40212-2445	419 SOUTHWESTERN PKWY	R5	9047	204
80	007A	0004	0000	CHRISTOPHER & DANA	HENRY	417 SOUTHWESTERN PKWY	LOUISVILLE	KY	40212-2445	417 SOUTHWESTERN PKWY	R5	7679	640
81	007A	0005	0000	DEJUAN	TURNER	415 SOUTHWESTERN PKWY	LOUISVILLE	KY	40212-2445	415 SOUTHWESTERN PKWY	R5	9223	806
82	007A	0006	0000	EDWARD WALKER & EDITH	JAMES	411 SOUTHWESTERN PKWY	LOUISVILLE	KY	40212-2445	411 SOUTHWESTERN PKWY	R5	4079	209
83	007A	0007	0000	F W & CARRIE L	DICK	ADDRESS UNKNOWN	EXEMPT	KY	EXEMPT	SOUTHWESTERN PKWY	R5	NA	NA
84	007A	0008	0000	KARL	MOSS	407 SOUTHWESTERN PKWY	LOUISVILLE	KY	40212-2445	407 SOUTHWESTERN PKWY	R5	8505	574
85	007A	0009	0000	MICHAEL L & GINA T	ROBERSON	405 SOUTHWESTERN PKWY	LOUISVILLE	KY	40212-2445	405 SOUTHWESTERN PKWY	R5	7245	71
86	007A	0010	0000	JACK	TAYLOR	401 SOUTHWESTERN PKWY	LOUISVILLE	KY	40212-2445	401 SOUTHWESTERN PKWY	R5	5869	813
87	008C	0069	0000	THOMAS E & MARY	MARSHALL	365 SOUTHWESTERN PKWY	LOUISVILLE	KY	40212-2657	365 SOUTHWESTERN PKWY	R5	4334	282
88	008C	0070	0000	LARRY & EARLINE	BERNY	361 SOUTHWESTERN PKWY	LOUISVILLE	KY	40212-2657	361 SOUTHWESTERN PKWY	R5	7134	112
89	008C	0071	0000	COURTNEY	JOHNSON	359 SOUTHWESTERN PKWY	LOUISVILLE	KY	40212-2657	359 SOUTHWESTERN PKWY	R5	7971	52
90	008C	0072	0000	PROPERTIES LLC	VESSELS	10950 BROAD RUN RD	LOUISVILLE	KY	40299-5422	355 SOUTHWESTERN PKWY	R5	9343	746
91	008C	0073	0000	EVANS B	GIANTT	351 SOUTHWESTERN PKWY	LOUISVILLE	KY	40212-2657	351 SOUTHWESTERN PKWY	R5	3538	286
92	008C	0074	0000	SUSIE M & BELL LARRY	BELL	349 S SHAWNEE TER	LOUISVILLE	KY	40212-2552	349 S SHAWNEE TER	R5	10434	370
93	008C	0042	0000	TRAVIS A & VELLA L	OGLESBY	512 CRESTVIEW CT	JEFFERSONVILLE	IN	47130-4110	4501 SOUTHWESTERN PKWY	R5	8405	914
94	008C	0041	0000	KENNETH E & HELEN	WOODS	4505 SOUTHWESTERN PKWY	LOUISVILLE	KY	40212-2658	4505 SOUTHWESTERN PKWY	R5	6170	872
95	008C	0040	0000	GREGORY & LANORAH	JORDAN	4507 SOUTHWESTERN PKWY	LOUISVILLE	KY	40212-2658	4507 SOUTHWESTERN PKWY	R5	5336	614
96	008C	0039	0000	STANLEY & EVERIDORA	GILCHRIST	4517 SOUTHWESTERN PKWY	LOUISVILLE	KY	40212-2658	4517 SOUTHWESTERN PKWY	R5	4781	179
97	008C	0038	0000	JOYCE H	YOUNG	739 SOUTHWESTERN PKWY	LOUISVILLE	KY	40211-3159	4519 SOUTHWESTERN PKWY	R5	6863	160
98	008C	0037	0000	RAYMOND & FLORA	PONDER	4521 SOUTHWESTERN PKWY	LOUISVILLE	KY	40212-2658	4521 SOUTHWESTERN PKWY	R5	5215	550
99	008C	0141	0000	FAMILY WELTH TRUST	FRENCH	4240 RIVER PARK DR	LOUISVILLE	KY	40211-3108	SOUTHWESTERN PKWY	R7	10228	970
100	008C	0036	0000	FAMILY WELTH TRUST	FRENCH	4240 RIVER PARK DR	LOUISVILLE	KY	40211-3108	4523 SOUTHWESTERN PKWY	R5	10228	970
101	008C	0023	0000	JAMES E	MILLER	4543 SOUTHWESTERN PKWY	LOUISVILLE	KY	40212-2661	4543 SOUTHWESTERN PKWY	R5	10343	378
102	008C	0022	0000	MARSHA H & HESTER JERO	SMITH	200 RIVER BEND RD	JACKSONVILLE	NC	28540-2980	4545 SOUTHWESTERN PKWY	R5	10581	861
103	008C	0021	0000	DELORES S	WILLIAMS	2929 OLD FRANKLIN RD APT 201	ANTIOCH	TN	37013-3131	4547 SOUTHWESTERN PKWY	R5	9523	239
104	008C	0020	0000	EVELYN	SPRINGER	908 W BROADWAY	LOUISVILLE	KY	40205-2029	4549 SOUTHWESTERN PKWY	R5	4851	777
105	008C	0012	0000	HANNAH B	PRUITT	4551 SOUTHWESTERN PKWY	LOUISVILLE	KY	40212-2661	4551 SOUTHWESTERN PKWY	R5	7233	834
106	008C	0011	0000	GEORGE & RACHEL	HOWERTON	4553 SOUTHWESTERN PKWY	LOUISVILLE	KY	40212-2661	4553 SOUTHWESTERN PKWY	R5	4478	92
107	008C	0030	0000	MICHAEL W & ANN E	CHURCHILL	4555 SOUTHWESTERN PKWY	LOUISVILLE	KY	40212-2661	4555 SOUTHWESTERN PKWY	R5	5706	450
108	008C	0009	0000	MICHAEL W Jr	CHURCHILL	4557 SOUTHWESTERN PKWY	LOUISVILLE	KY	40212-2661	4557 SOUTHWESTERN PKWY	R5	10548	809
109	008C	0001	0000	K & W PROPERTIES LTD		4922 BROWNSBORO RD	LOUISVILLE	KY	40222-6472	327 SOUTHWESTERN PKWY	R7	10715	738
110	008C	0133	0000	K & W PROPERTIES LTD		4922 BROWNSBORO RD	LOUISVILLE	KY	40222-6472	SOUTHWESTERN PKWY	R7	10715	738
111	008C	0002	0000	DOUGLAS D & JANET	DOUBOSE	325 SOUTHWESTERN PKWY	LOUISVILLE	KY	40212-2657	325 SOUTHWESTERN PKWY	R7	6290	165
112	008C	0003	0000	NORRIS	PORTER	323 SOUTHWESTERN PKWY	LOUISVILLE	KY	40212-2657	323 SOUTHWESTERN PKWY	R7	5075	494
113	008C	0004	0000	EVELYN	BRIM	321 SOUTHWESTERN PKWY	LOUISVILLE	KY	40212-2657	321 SOUTHWESTERN PKWY	R7	4193	169
114	008C	0138	0000	KEITH B & LINDA	WILLIAM	319 SOUTHWESTERN PKWY	LOUISVILLE	KY	40212-2657	319 SOUTHWESTERN PKWY	R7	4961	21
115	008C	0139	0000	LUCILLE A	THORNTON	317 SOUTHWESTERN PKWY	LOUISVILLE	KY	40212-2657	317 SOUTHWESTERN PKWY	R7	5205	480
116	008C	0120	0000	CMB REAL ESTATE INVESTMENT		9408 HOLIDAY DR	LOUISVILLE	KY	40272-2660	315 H SOUTHWESTERN PKWY	R7	13022	677
117	008C	0005	0000	CMB REAL ESTATE INVESTMENT		9804 HOLIDAY DR	LOUISVILLE	KY	40272-2833	315 SOUTHWESTERN PKWY	R7	13031	26
118	008C	0006	0000	INVESTMENT PROPERTIES	LOWES	222 E WITHERSPOON ST UNIT 603	LOUISVILLE	KY	40202-6329	313 SOUTHWESTERN PKWY	R7	10437	449
119	008C	0007	0000	INVESTMENT PROPERTIES	LOWES	222 E WITHERSPOON ST UNIT 603	LOUISVILLE	KY	40202-6329	311 SOUTHWESTERN PKWY	R7	10437	449
120	008C	0008	0000	K & W PROPERTIES LTD		4922 BROWNSBORO RD	LOUISVILLE	KY	40222-6472	309 SOUTHWESTERN PKWY	R7	7655	80
121	008A	0001	0000	PARTNERS LLC	GORDON	6208 GLEN HILL RD	LOUISVILLE	KY	40222-6025	253 SOUTHWESTERN PKWY	R7	10237	68
122	008A	0002	0000	ODELL E	CARTER	3142 VERMONT AVE	LOUISVILLE	KY	40211-3344	251 SOUTHWESTERN PKWY	R7	6863	988
123	008A	0003	0000	HAMEEN	MUHAMMAD	249 SOUTHWESTERN PKWY	LOUISVILLE	KY	40212-2656	249 SOUTHWESTERN PKWY	R7	8775	168
124	008A	0004	0000	YVONNE C	HARVEY	245 SOUTHWESTERN PKWY	LOUISVILLE	KY	40212-2656	245 SOUTHWESTERN PKWY	R7	7758	157
125	008A	0005	0000	ERIC DEWAYNE	COATLEY	750 3RD AVE APT 8318	CHULA VISTA	CA	91912-9308	239 SOUTHWESTERN PKWY	R7	9788	657
126	008A	0006	0000	MARY ETYA	THOMAS	237 SOUTHWESTERN PKWY	LOUISVILLE	KY	40212-2656	237 SOUTHWESTERN PKWY	R7	6192	361
127	008A	0007	0000	MARVINA MARIE & CORNEL	MARSHALL	235 SOUTHWESTERN PKWY	LOUISVILLE	KY	40212-2656	235 SOUTHWESTERN PKWY	R7	6188	353
128	008A	0008	0000	SAMUEL W & JACKSON JACQUILINE O	JACKSON	233 SOUTHWESTERN PKWY	LOUISVILLE	KY	40212-2656	233 SOUTHWESTERN PKWY	R7	10012	576
129	008A	0009	0000	MALCOLM E JR & HOPE J	WALKER	231 SOUTHWESTERN PKWY	LOUISVILLE	KY	40212-2656	231 SOUTHWESTERN PKWY	R7	5933	260
130	008A	0010	0000	ELEANOR CHRISTINE	OLDS	227 SOUTHWESTERN PKWY	LOUISVILLE	KY	40212-2656	227 SOUTHWESTERN PKWY	R7	8182	424
131	008A	0011	0000	JUNE E & PACK LINDA J	PACK	4235 RIVER PARK DR	LOUISVILLE	KY	40211-3107	223 SOUTHWESTERN PKWY	R7	9239	716
132	008A	0012	0000	ROBERT W JR	CALBERT	219 SOUTHWESTERN PKWY	LOUISVILLE	KY	40212-2656	219 SOUTHWESTERN PKWY	R7	5962	978
133	008A	0013	0000	DEDRICK & SAMANTHA	BRAHMAN	215 SOUTHWESTERN PKWY	LOUISVILLE	KY	40212-2656	215 SOUTHWESTERN PKWY	R7	7866	729
134	008A	0014	0000	CALLIE	MCFARLAND	211 SOUTHWESTERN PKWY	LOUISVILLE	KY	40212-2656	211 SOUTHWESTERN PKWY	R7	6002	854
135	008A	0015	0000	JEFFERY L & HANCOX NAT	HANCOXAND	1028 SOUTHWESTERN PKWY	LOUISVILLE	KY	40211-2661	207 SOUTHWESTERN PKWY	C2	6976	650
136	008A	0016	0000	JEFFERY L & HANCOX NAT	HANCOX	1028 SOUTHWESTERN PKWY	LOUISVILLE	KY	40211-2661	205 SOUTHWESTERN PKWY	C2	6976	650
137	008A	0017	0000	JEFFREY D & WHITE PAMELA E	WHITE	7001 CREEKTON DR	LOUISVILLE	KY	40241-6429	201 SOUTHWESTERN PKWY	C2	10113	123
138	009E	0025	0000	JOSEPH W & WILMA	KEENE	117 SOUTHWESTERN PKWY	LOUISVILLE	KY	40212-2654	117 SOUTHWESTERN PKWY	R5	4376	411
139	009A	0030	0000	EDWARD R	WESSON	2808 WINDSOR FOREST DR	LOUISVILLE	KY	40272-2342	116 SOUTHWESTERN PKWY	R5	5676	224
140	009L	0026	0000	CHAUNCEY T	DOWNS	PO BOX 2762	LOUISVILLE	KY	40201-2762	125 FONTAINE LANDING CT	R5	7388	442
141	009L	0001	0000	JONATHAN H & LINDA	BERKLEY	124 FONTAINE LANDING CT	LOUISVILLE	KY	40212-2666	124 FONTAINE LANDING CT	R5	8090	668
142	012K	0003	0000	CITY OF LOUISVILLE SHAWNEE		ADDRESS UNKNOWN	EXEMPT	KY	EXEMPT	4600 SOUTHWESTERN PKWY	R1	NA	NA
143	012K	0001	0000	LOUISVILLE/JEF COUNTY METRO GO		527 W JEFFERSON ST	LOUISVILLE	KY	40202-2814	4795 W MARKET ST	R1	NA	NA


PLOTTED: 11/18/2016 9:32:21 AM

S:\Projects\16054 - Southwestern Storage Basin\Drawings\16054-BASE.dwg 11/18/2016 8:30:23 AM Rick Langley

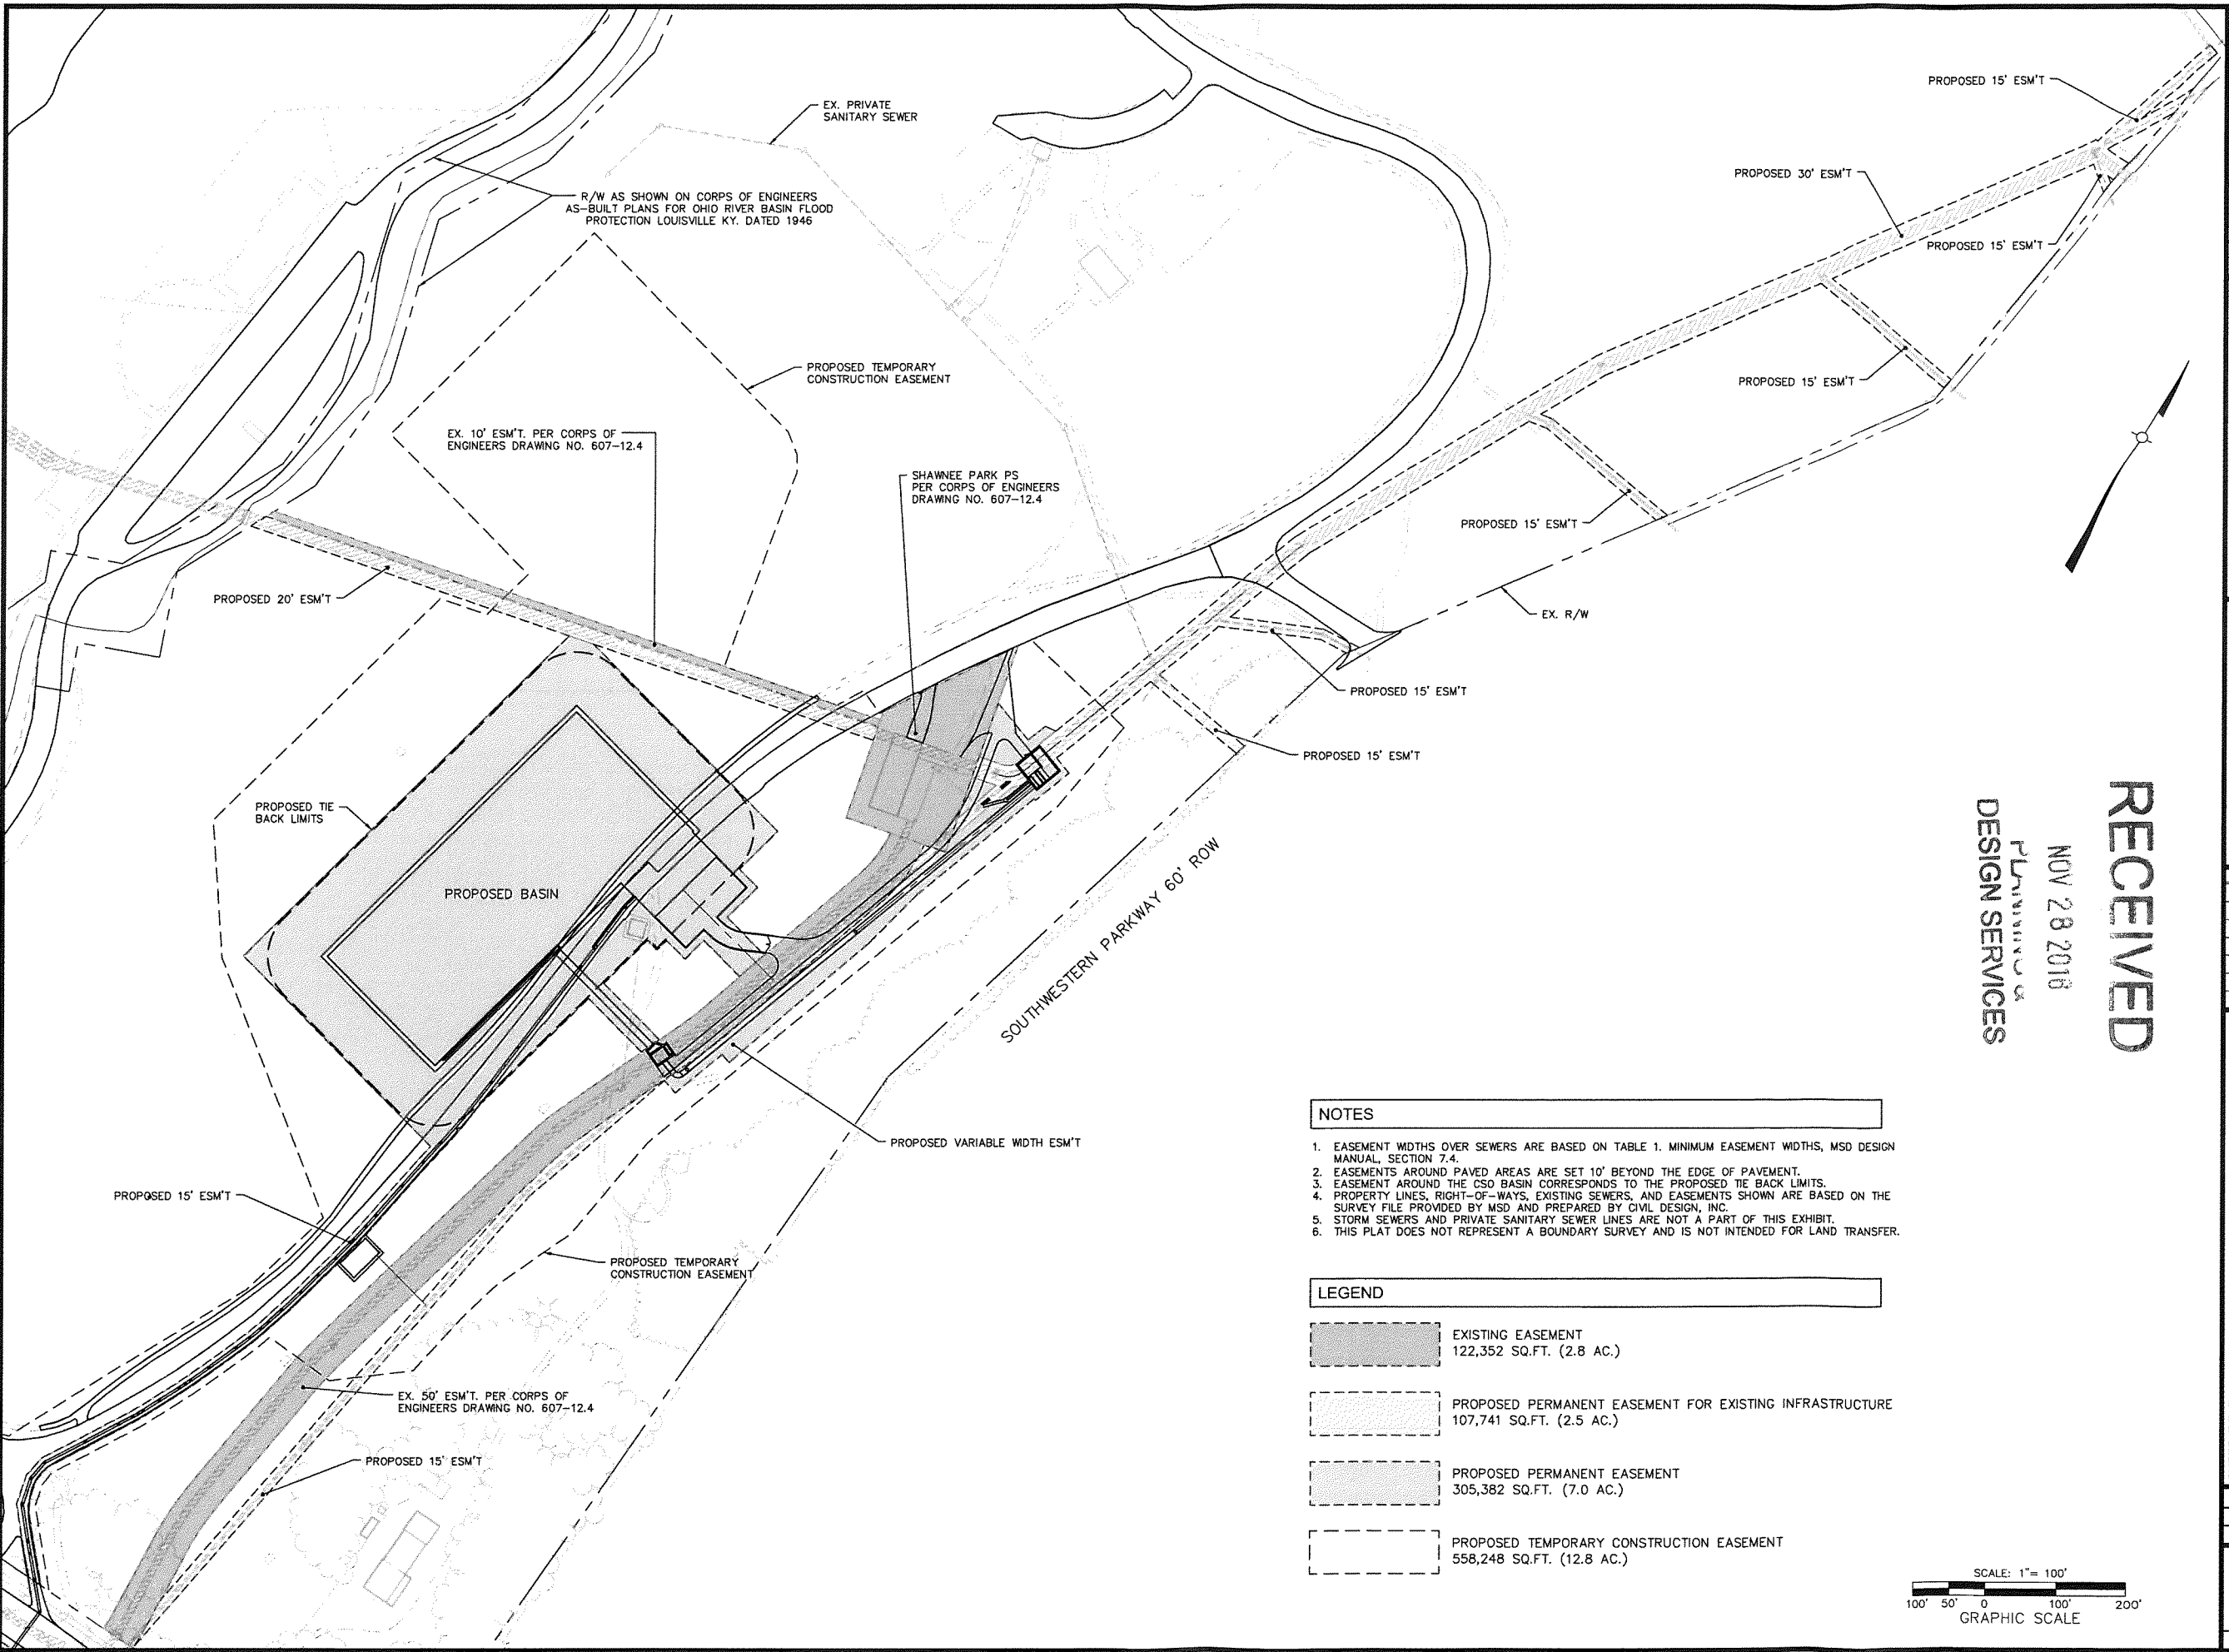

- NOTES**
1. EASEMENT WIDTHS OVER SEWERS ARE BASED ON TABLE 1. MINIMUM EASEMENT WIDTHS, MSD DESIGN MANUAL, SECTION 7.4.
 2. EASEMENTS AROUND PAVED AREAS ARE SET 10' BEYOND THE EDGE OF PAVEMENT.
 3. EASEMENT AROUND THE CSO BASIN CORRESPONDS TO THE PROPOSED TIE BACK LIMITS.
 4. PROPERTY LINES, RIGHT-OF-WAYS, EXISTING SEWERS, AND EASEMENTS SHOWN ARE BASED ON THE SURVEY FILE PROVIDED BY MSD AND PREPARED BY CIVIL DESIGN, INC.
 5. STORM SEWERS AND PRIVATE SANITARY SEWER LINES ARE NOT A PART OF THIS EXHIBIT.
 6. THIS PLAT DOES NOT REPRESENT A BOUNDARY SURVEY AND IS NOT INTENDED FOR LAND TRANSFER.

- LEGEND**
- EXISTING EASEMENT
122,352 SQ.FT. (2.8 AC.)
 - PROPOSED PERMANENT EASEMENT FOR EXISTING INFRASTRUCTURE
107,741 SQ.FT. (2.5 AC.)
 - PROPOSED PERMANENT EASEMENT
305,382 SQ.FT. (7.0 AC.)
 - PROPOSED TEMPORARY CONSTRUCTION EASEMENT
558,248 SQ.FT. (12.8 AC.)

 

RECEIVED
NOV 28 2016
PLANNING &
DESIGN SERVICES

Professional Engineer's Seal

Signature _____ Date _____

RECORD DWGS. _____
CHECKED BY: _____
DESIGNED BY: _____
DRAWN BY: _____

FILE NAME: 16054-BASE.dwg
PLOT DATE: 11/14/2016

PLANS PREPARED AND SUBMITTED BY:
BURGESS & NIPLE

Jacobi, Toombs & Lanz, Inc.
Consulting Engineers & Land Surveyors
1400 S. 1st Street - Louisville, Kentucky 40203
502-583-5991 - WWW.JTLCG.COM

msd
Safe Clean Waterways
Louisville and Jefferson County Metropolitan Sewer District
700 W. Liberty Street - Louisville, Kentucky 40203-1913
502-587-0603 - WWW.MSDLOUKY.ORG

NO.	REVISION	DATE

SHEET TITLE: COMMUNITY FACILITY REVIEW

PROJECT TITLE:
**SOUTHWESTERN PARKWAY
CSO BASIN**

BUDGET I.D. H09132
CONTRACT NO. _____
RECORD NO. 15777
DRAWING NO. _____

CFR-4

SHEET 4 OF 4

16 DEVPLAN 1226