

RECEIVED

DEC 1 2010

DESIGN SERVICES

**PRELIMINARY
NOT FOR
CONSTRUCTION**

NOTES

- 1 INSULATED PRECAST CONCRETE PANEL
- 2 INSULATED PRECAST CONCRETE FORM-LINED PANEL
- 3 CLERESTORY WINDOW
- 4 REMOTE RESTROOM BUMP-OUT
- 5 INSULATED AREA BUMP-OUT
- 6 OUTDOOR AMENITIES AREA WITH SMOKE SHELTER
- 7 EXTERIOR ACCENT FRAMING ELEMENT WITH SCREENINGS
- 8 INSULATED ALUMINUM CURTAIN WALL SYSTEM

WARE MALCOMB
Leading Design for Commercial Real Estate

architect
planning
interiors
graphics
civil engineering
18 E. Main
Louisville, KY 40202
502.581.1500

RED TWIG, LLC

PROJECT RED
8701 MINORS LANE
LOUISVILLE, KY 40219


JLL
Jones Lang LaSalle

EXTERIOR ELEVATIONS

DATE	REVISIONS
11/1/2010	ISSUE SET FOR OWNER REVIEW
11/25/2010	ISSUE FOR BID
1	
2	


PAPR:	RAV
DRAWN BY:	WM
JOB NO.:	CH16-0059-00

SHEET
A-213

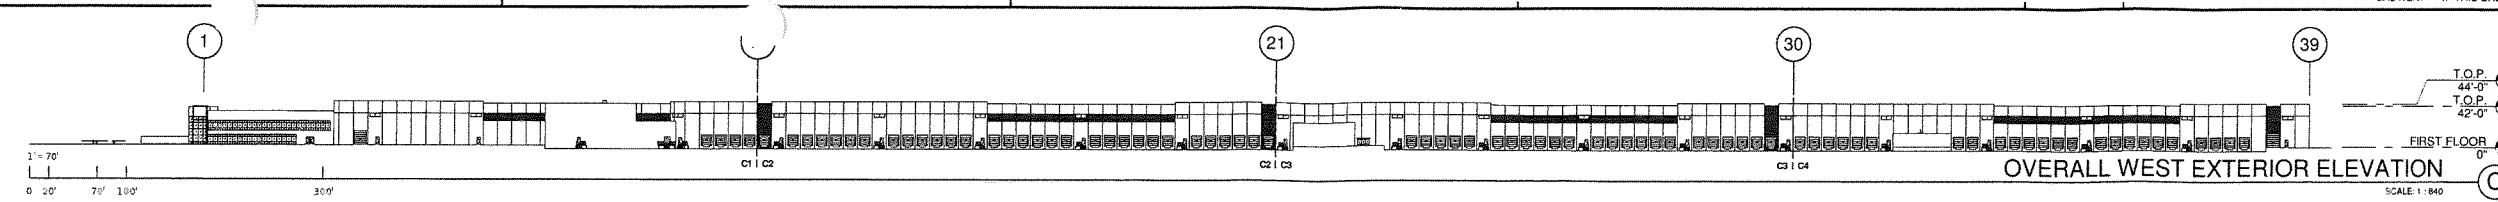


OVERALL WEST EXTERIOR ELEVATION

SCALE: 1" = 8'-0"

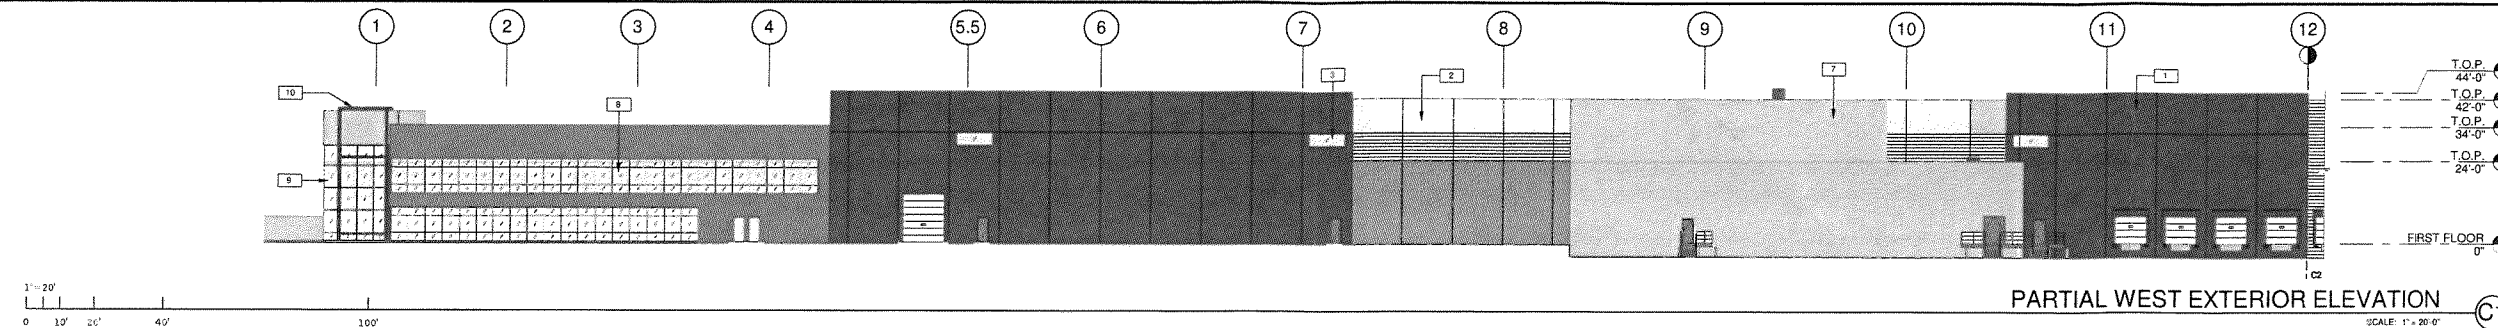


PARTIAL WEST EXTERIOR ELEVATION

SCALE: 1" = 20'-0"

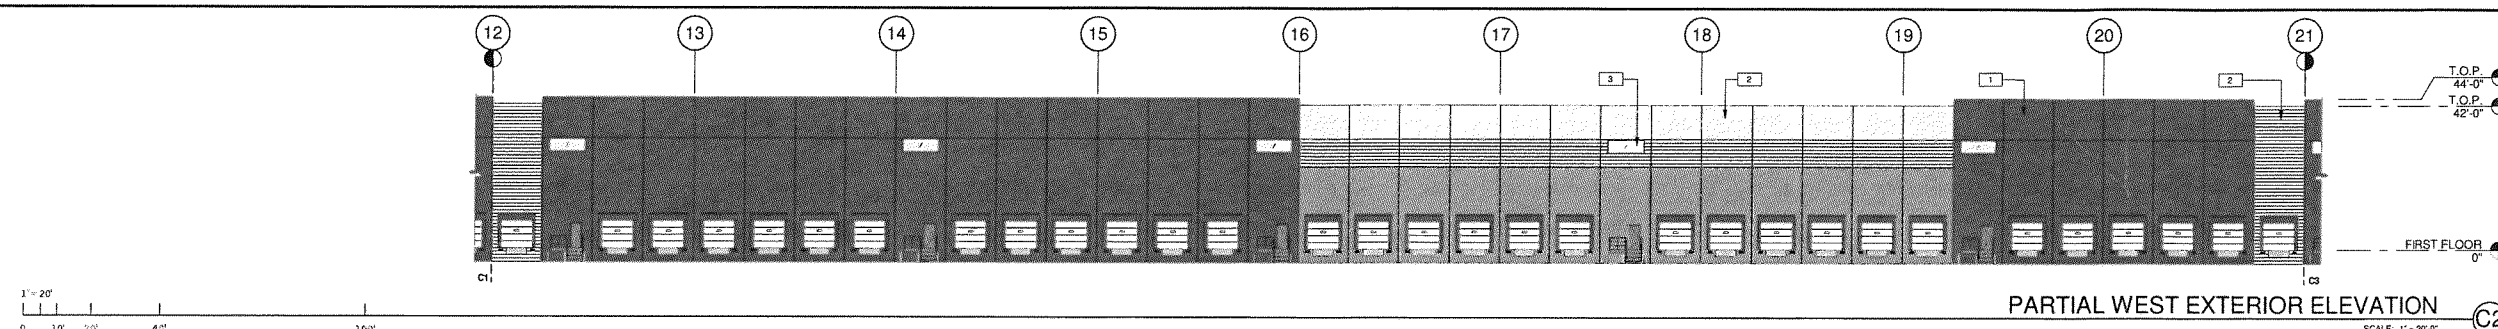


PARTIAL WEST EXTERIOR ELEVATION

SCALE: 1" = 20'-0"

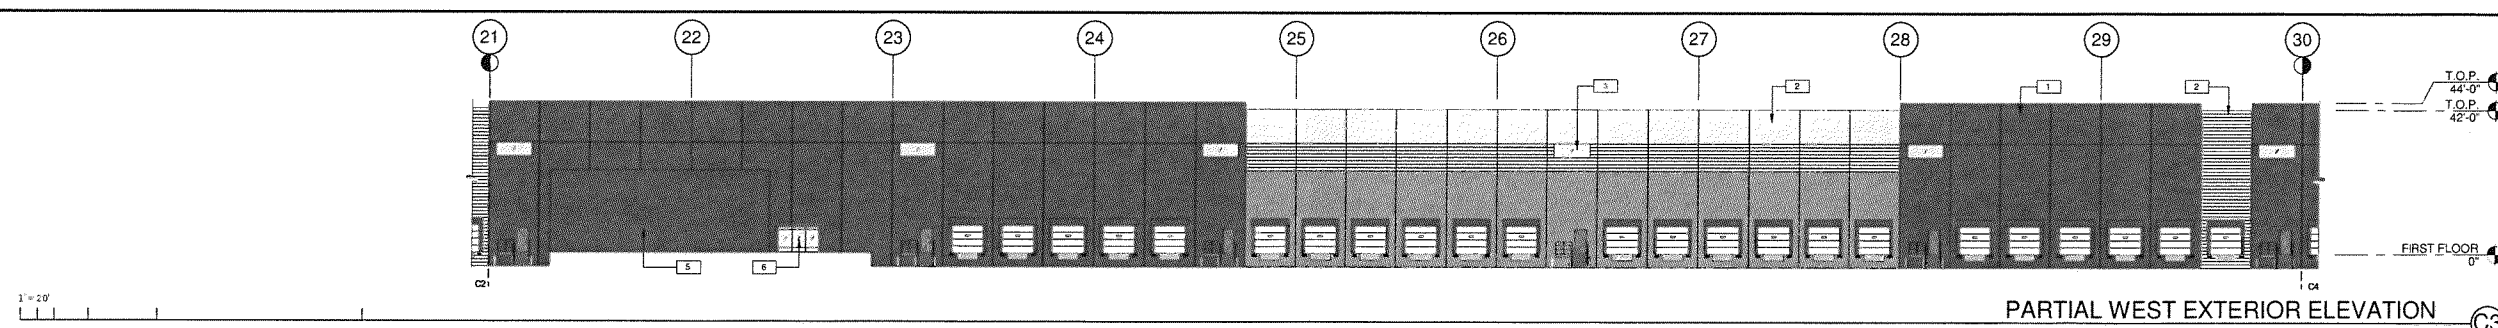

PARTIAL WEST EXTERIOR ELEVATION

SCALE: 1" = 20'-0"

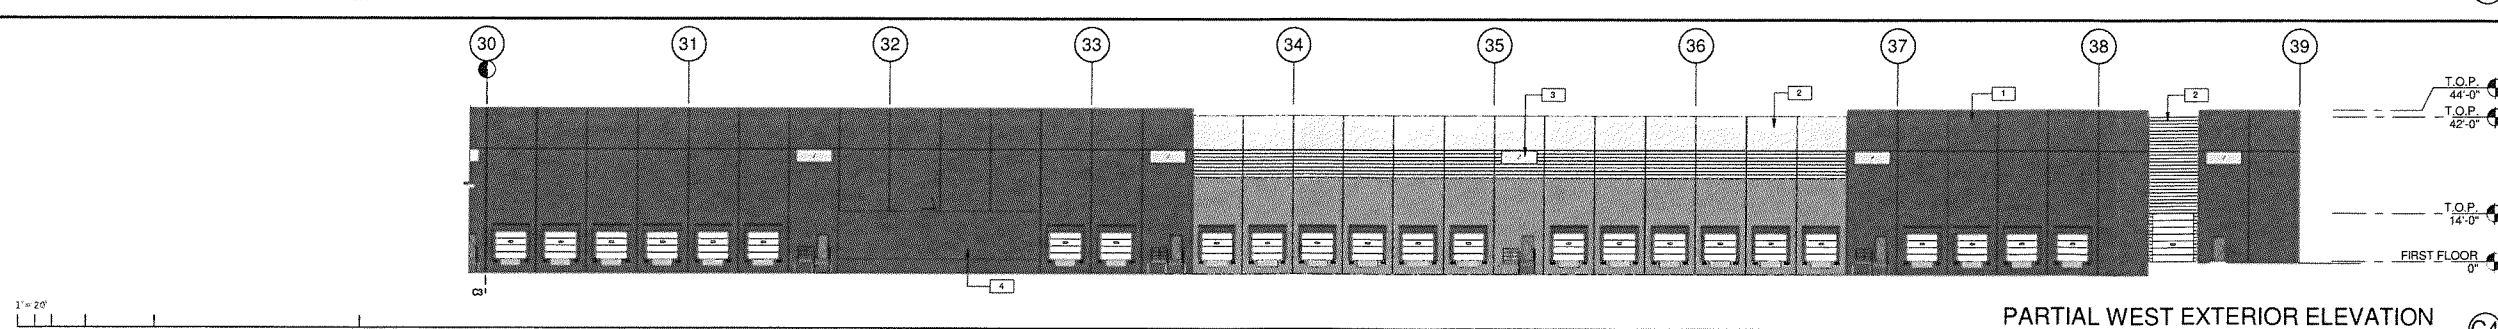

PARTIAL WEST EXTERIOR ELEVATION

SCALE: 1" = 20'-0"

RECEIVED
DEC 15 2016
PLANNING
DESIGN SERVICES

PRELIMINARY
NOT FOR
CONSTRUCTION

- NOTES
- 1 INSULATED PRECAST CONCRETE PANEL.
 - 2 INSULATED PRECAST CONCRETE FORM-LINED PANEL.
 - 3 CLERESTORY WINDOW.
 - 4 REMOTE RESTROOM BUMP-OUT.
 - 5 INBOUND AREA BUMP-OUT.
 - 6 OUTDOOR ADJUTANT AREA WITH SMOKE SHELTER.
 - 7 MAINTENANCE AREA BUMP-OUT.
 - 8 INSULATED ALUMINUM STOREFRONT SYSTEM.
 - 9 INSULATED ALUMINUM CURTAIN WALL SYSTEM.
 - 10 EXTERIOR ACCENT FRAMING ELEMENT WITH SCREENING.

WARE MALCOMB
Leading Design for Commercial Real Estate

RED TWIG, LLC

PROJECT RED
8701 MINORS LANE
LOUISVILLE, KY 40219





EXTERIOR ELEVATIONS	
DATE	REMARKS
11/1/2016	50% SET FOR OWNER REVIEW
11/29/2016	ISSUE FOR BID
1	
2	
3	
4	
5	
6	
7	
8	
9	
10	

PAPER:	RAW
DRAWN BY:	WM
JOB NO.:	CH16-0269-00

SHEET
A-212

11/23/2016 2:10:38 PM

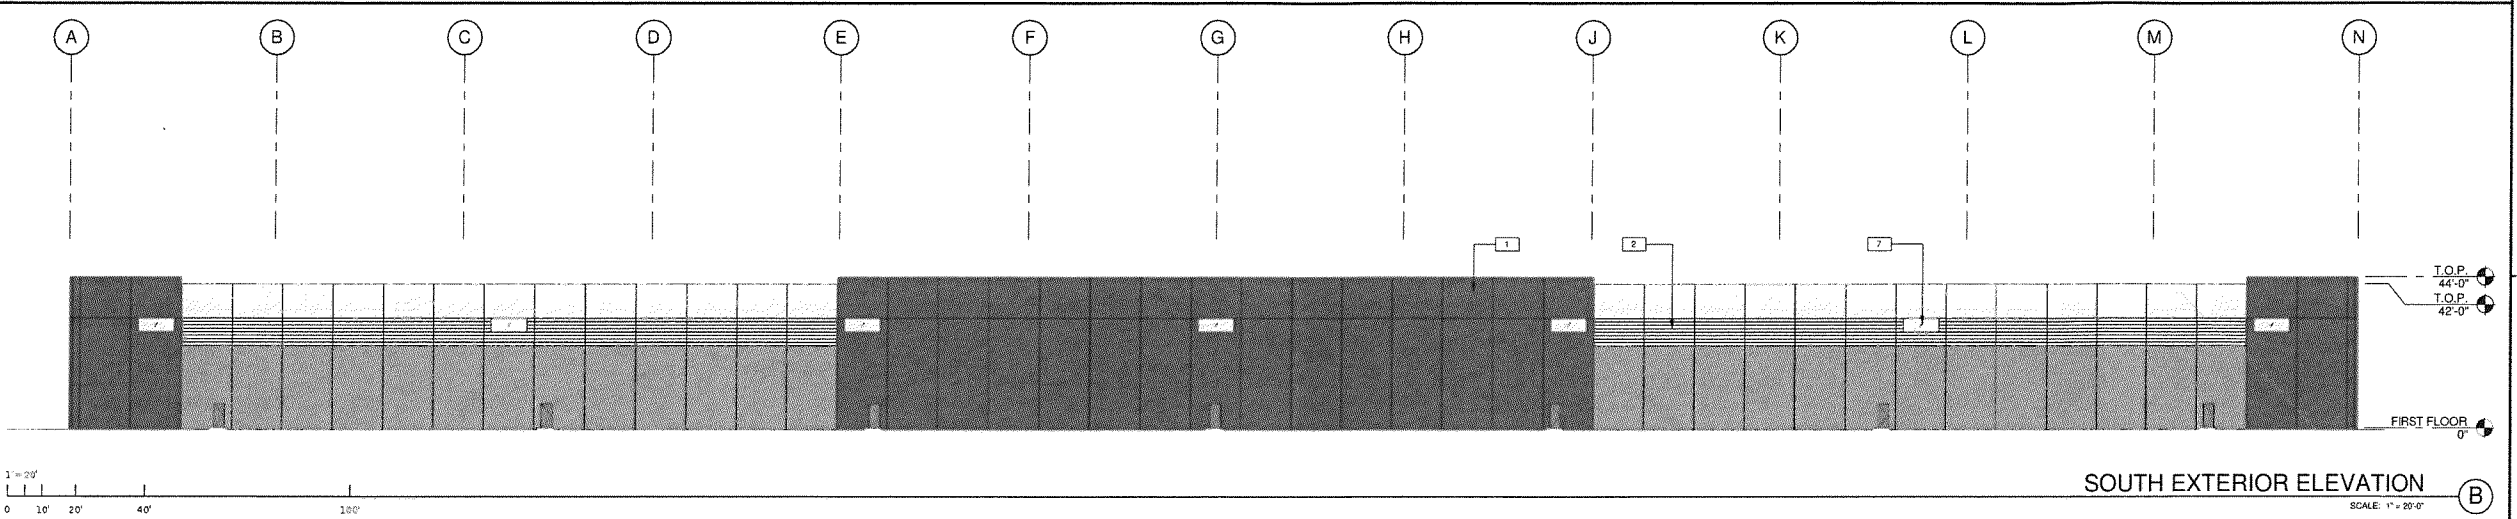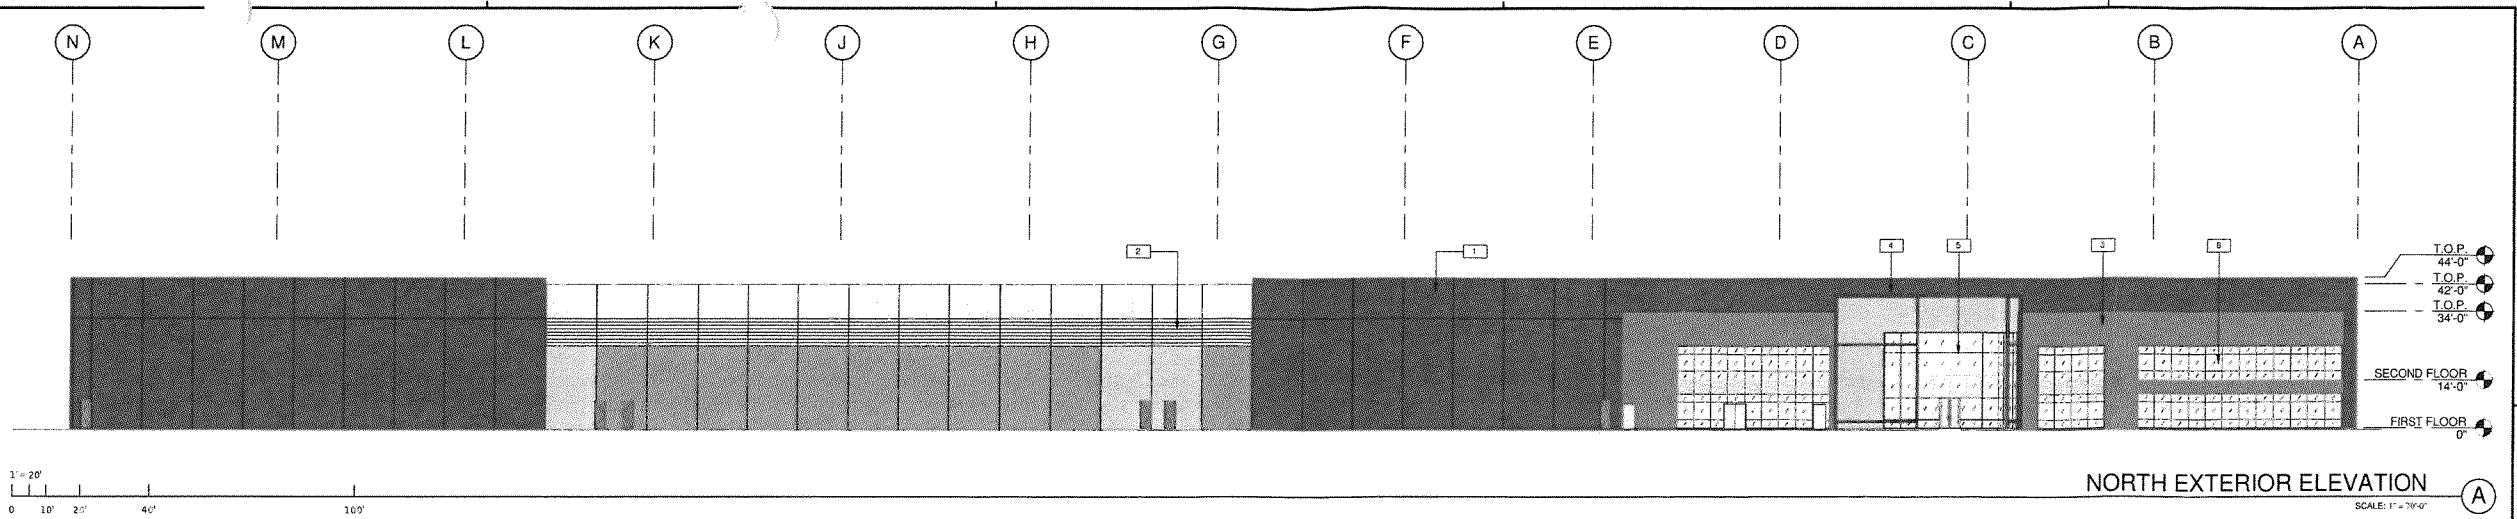

WARE MALCOMB
Leading Design for Commercial Real Estate

architect
planner
interior
graphic
and engineering
16 Edmon
New Orleans, LA
504.586.1333

RED TWIG, LLC

PROJECT RED
8701 MINORS LANE
LOUISVILLE, KY 40219

JLL
Jones Lang LaSalle

RECEIVED
DEC 1 2016
DESIGN SERVICES

PRELIMINARY
NOT FOR
CONSTRUCTION

LEGENDS

GLASS:

- VISION GLASS
- SPANDREL GLASS
- TEMPERED GLASS

ALL GLASS USED ON THE ENVELOPE OF THE BUILDING TO BE:
XXXXXX
U FACTOR = 0.28 AND SHGC = 0.28
GLASS WIND LOAD RESISTANCE CALCULATIONS ARE UNDER SEPARATE
PERMIT

COLORS:

PROVIDE 6'-0" WIDE PAINT COLOR MOCK-UP FULL HEIGHT OF BUILDING FOR
OWNER/ARCHITECT REVIEW.

- A BASE COLOR: XXX
- B SECONDARY COLOR: XXX
- C ACCENT COLOR: XXX
- D ACCENT COLOR: XXX

NOTES

NOTES

- INSULATED PRECAST CONCRETE PANEL.
- INSULATED PRECAST CONCRETE FORM-LINED PANEL.
- INSULATED CORRUGATED METAL WALL PANEL.
- EXTERIOR ACCENT FRAMING ELEMENT WITH SCREENING.
- INSULATED ALUMINUM CURTAIN WALL SYSTEM.
- INSULATED ALUMINUM STOREFRONT SYSTEM.
- CLERESTORY WINDOW.

EXTERIOR ELEVATIONS

DATE	REVISIONS
11-11-2016	150% SET FOR OWNER REVIEW
11-23-2016	ISSUE FOR BID
1	
2	

P&P/M:	RAV
DRAWN BY:	WM
JOB NO.:	CH16-0209-00

SHEET
A-211