

Mapp Site Plan

Site Information

Site Address:
1356-58 S. 6th Street
Louisville, KY 40208

Scale: 1/8" = 1'

Zoning:
TNZD - TN
Single Family Home

Vacinity Map


Not to Scale

Mapp Home Site
Myrtle Street
6th Street

Public Side Walk
Not to Scale

Site Plan Key

- Lot Boundaries
- Public Walkways
- Public Alley Way
- Lawn
- Plant Beds
- Hedges & Trees
- Private Walkways
- House & Carriage House
- Drive Way Pad
- Fencing
- Gates
- Porches/Court Yard/Patio
- Dimensions
- Load Bearing Columns

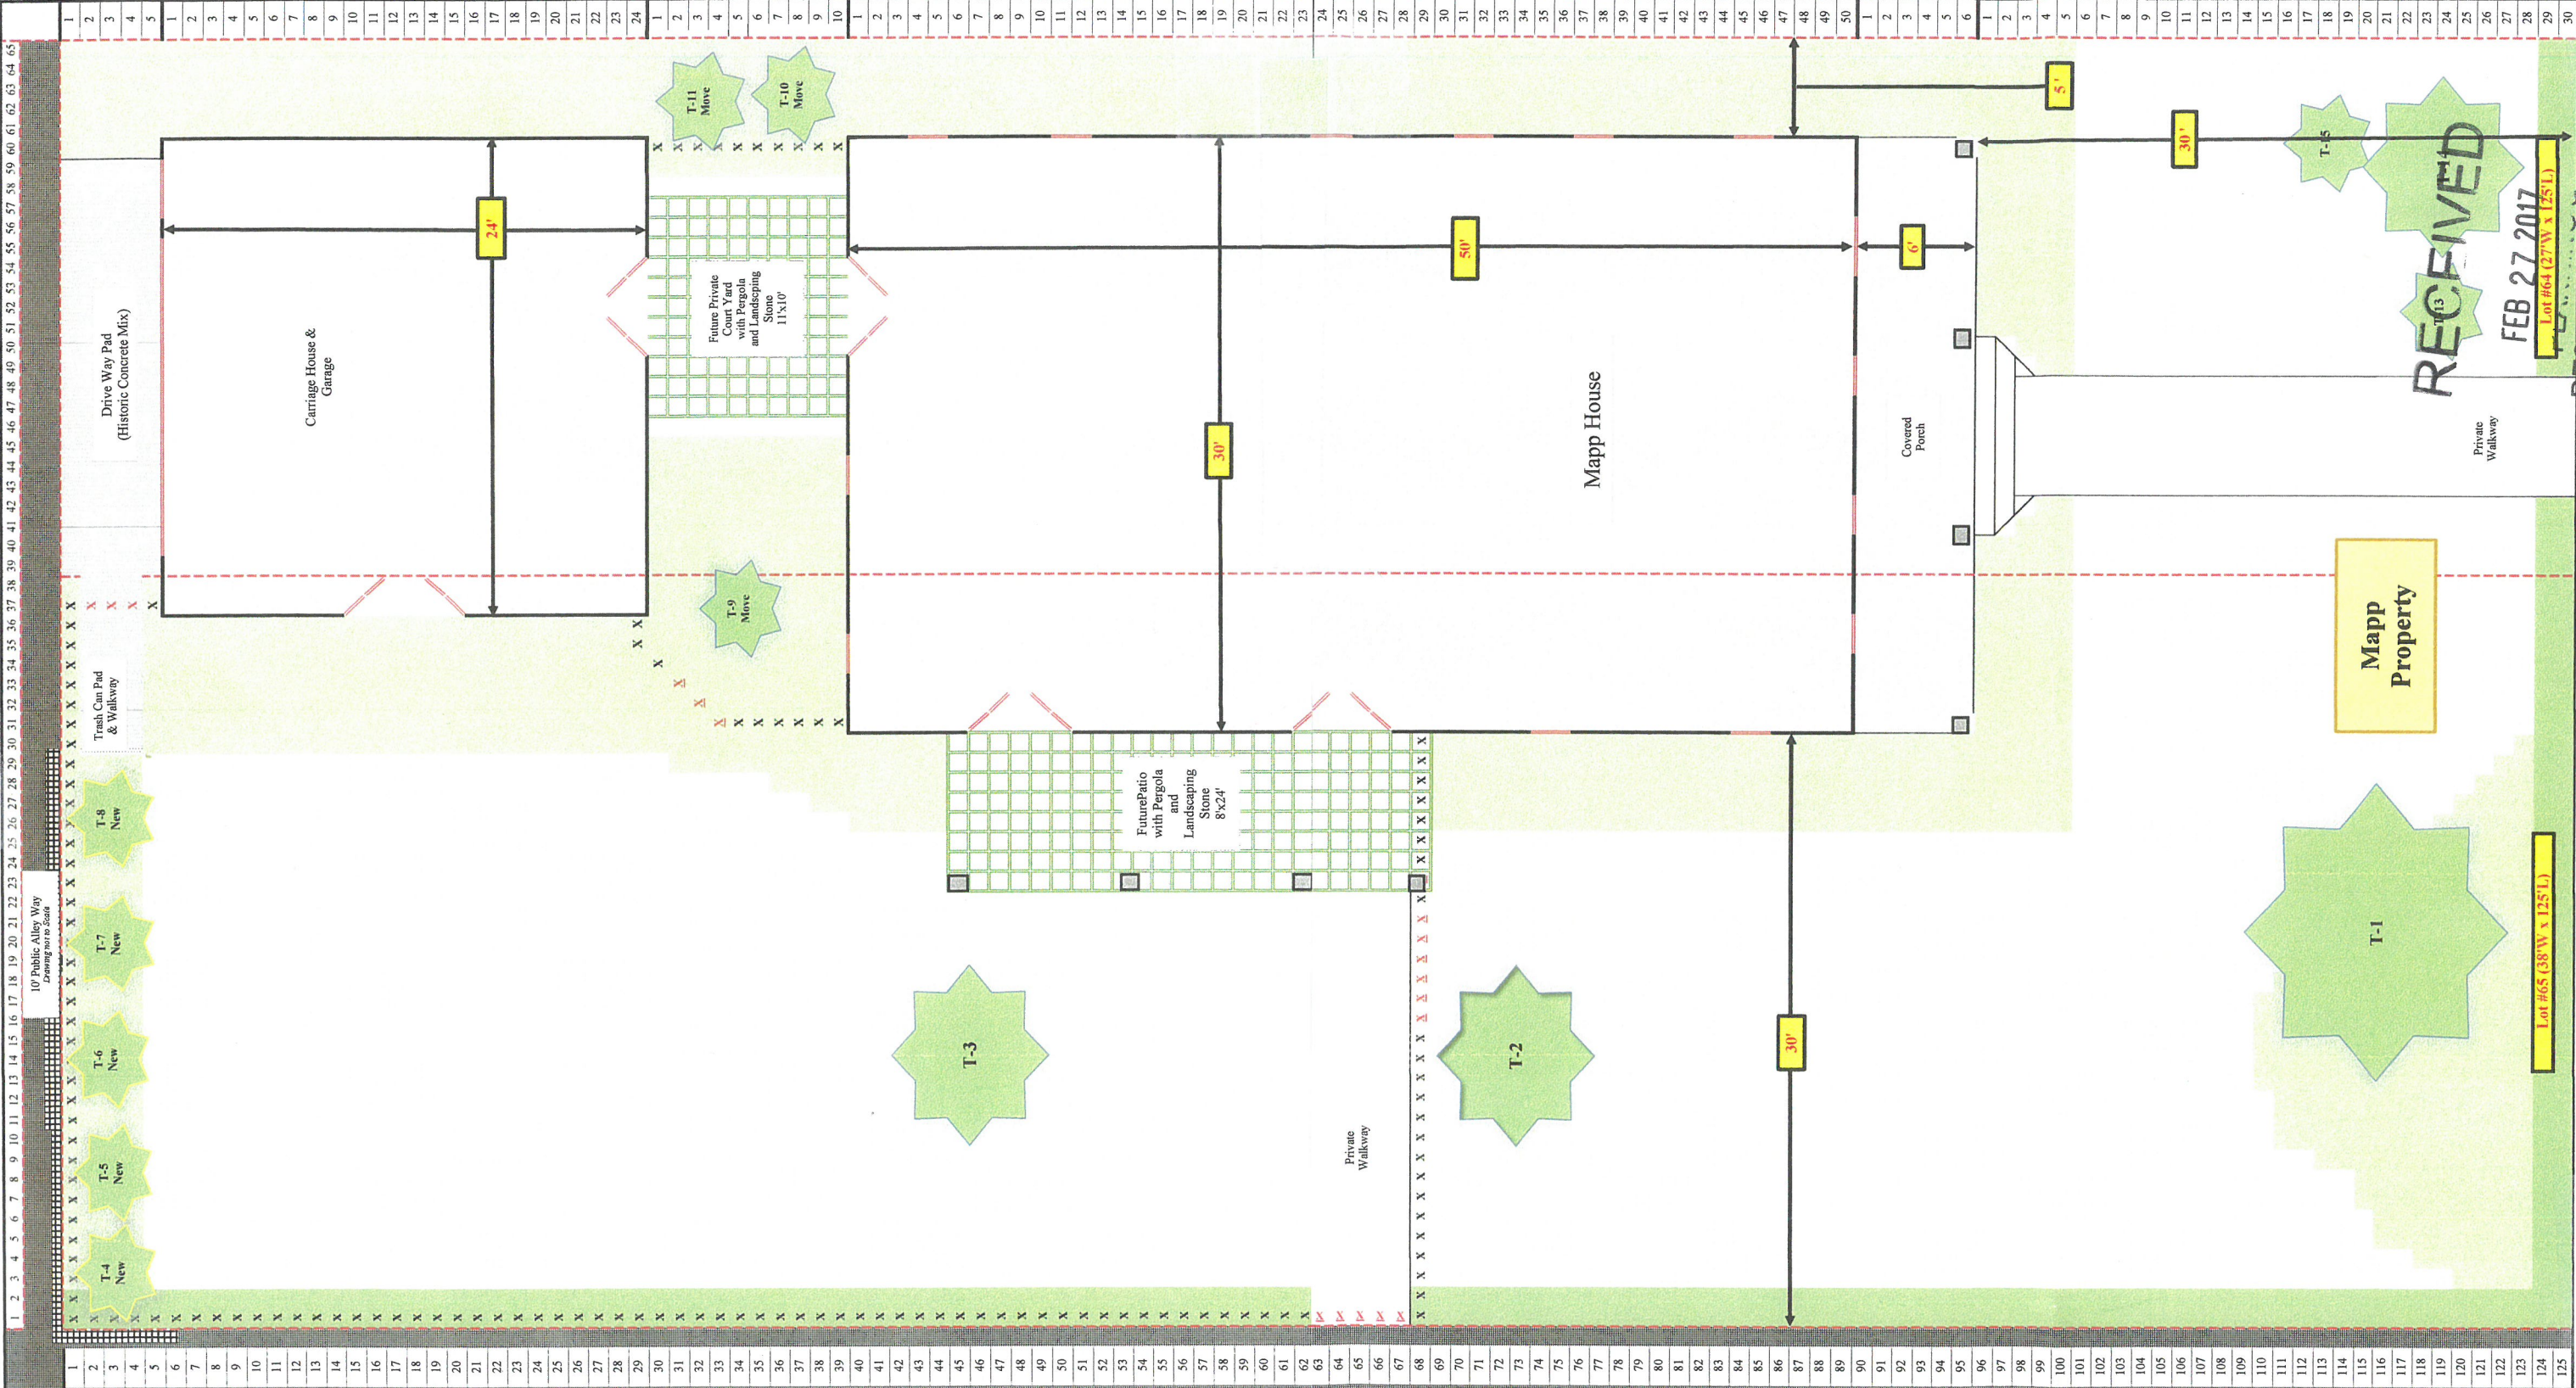


RECEIVED

FEB 27 2017

Lot #64 (27'W x 125'L)

DESIGN SERVICES

Front Elevation

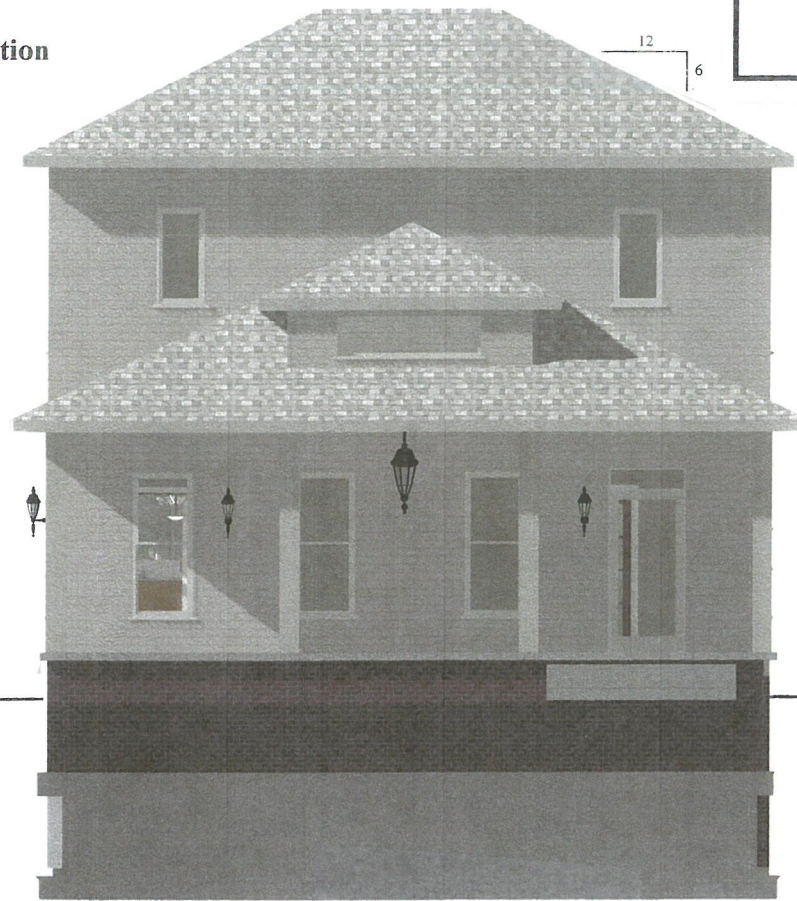


House Elevation

2nd Floor Ceiling
10'
2nd Floor
10'
1st Floor

1/8" = 1'


Right Elevation

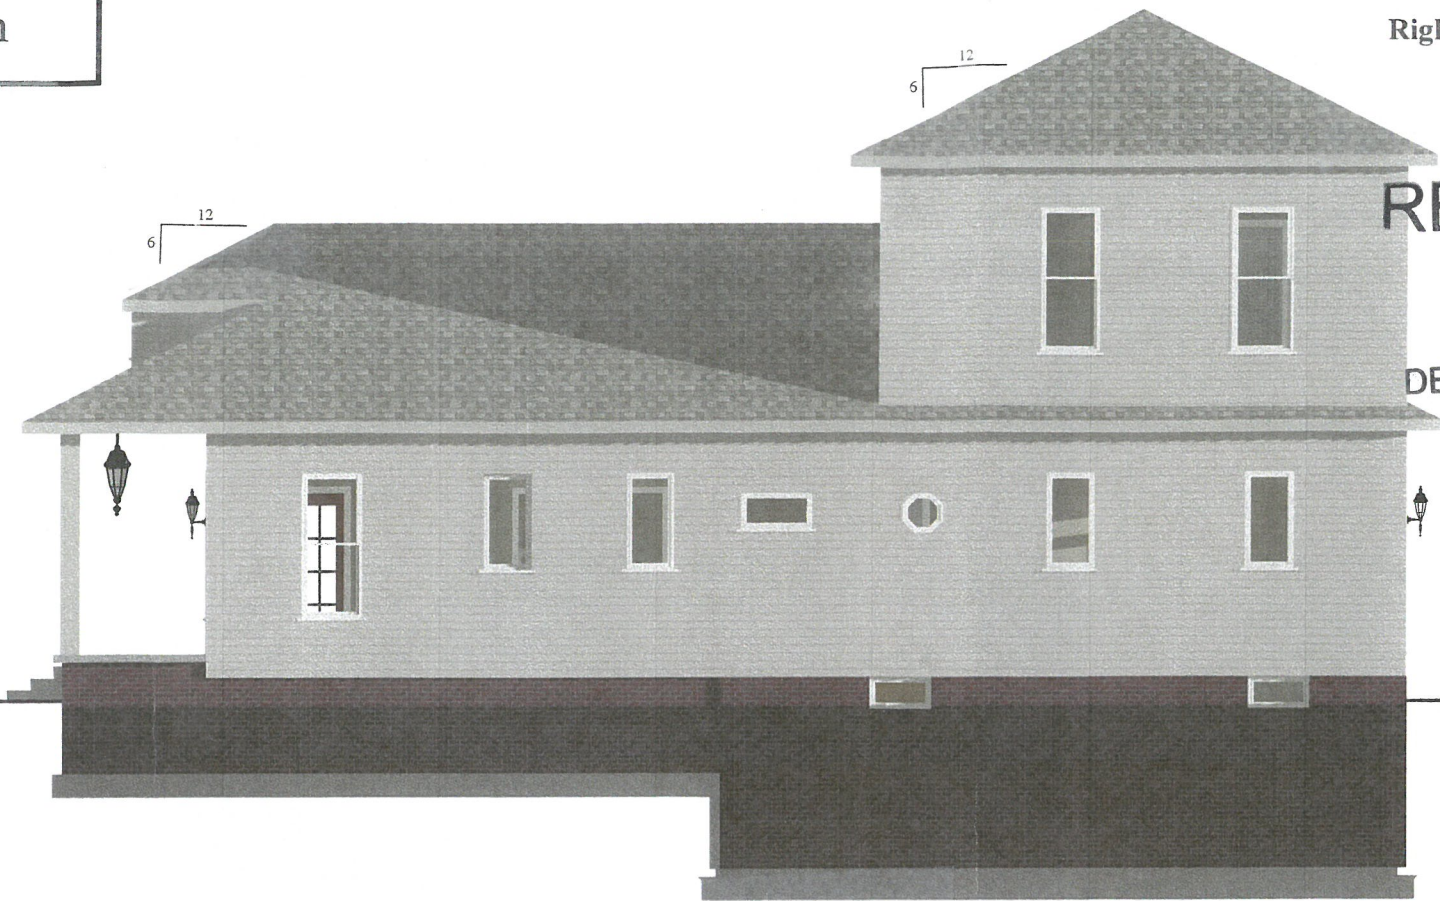

RECEIVED

FEB 27 2017
PLANNING &
DESIGN SERVICES

Rear Elevation

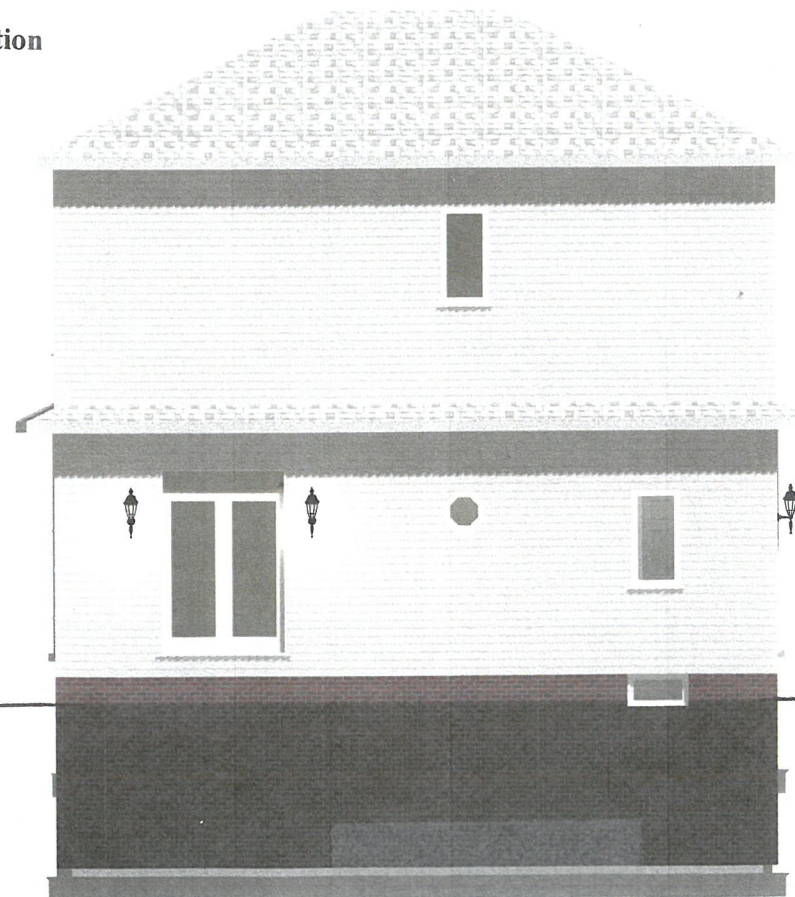

Above Grade = 27'

Left Elevation



RECEIVED

FEB 27 2017

PLANNING &
DESIGN SERVICES

Garage Elevation

