





① EAST FRONT ELEVATION
1/8" = 1'-0"

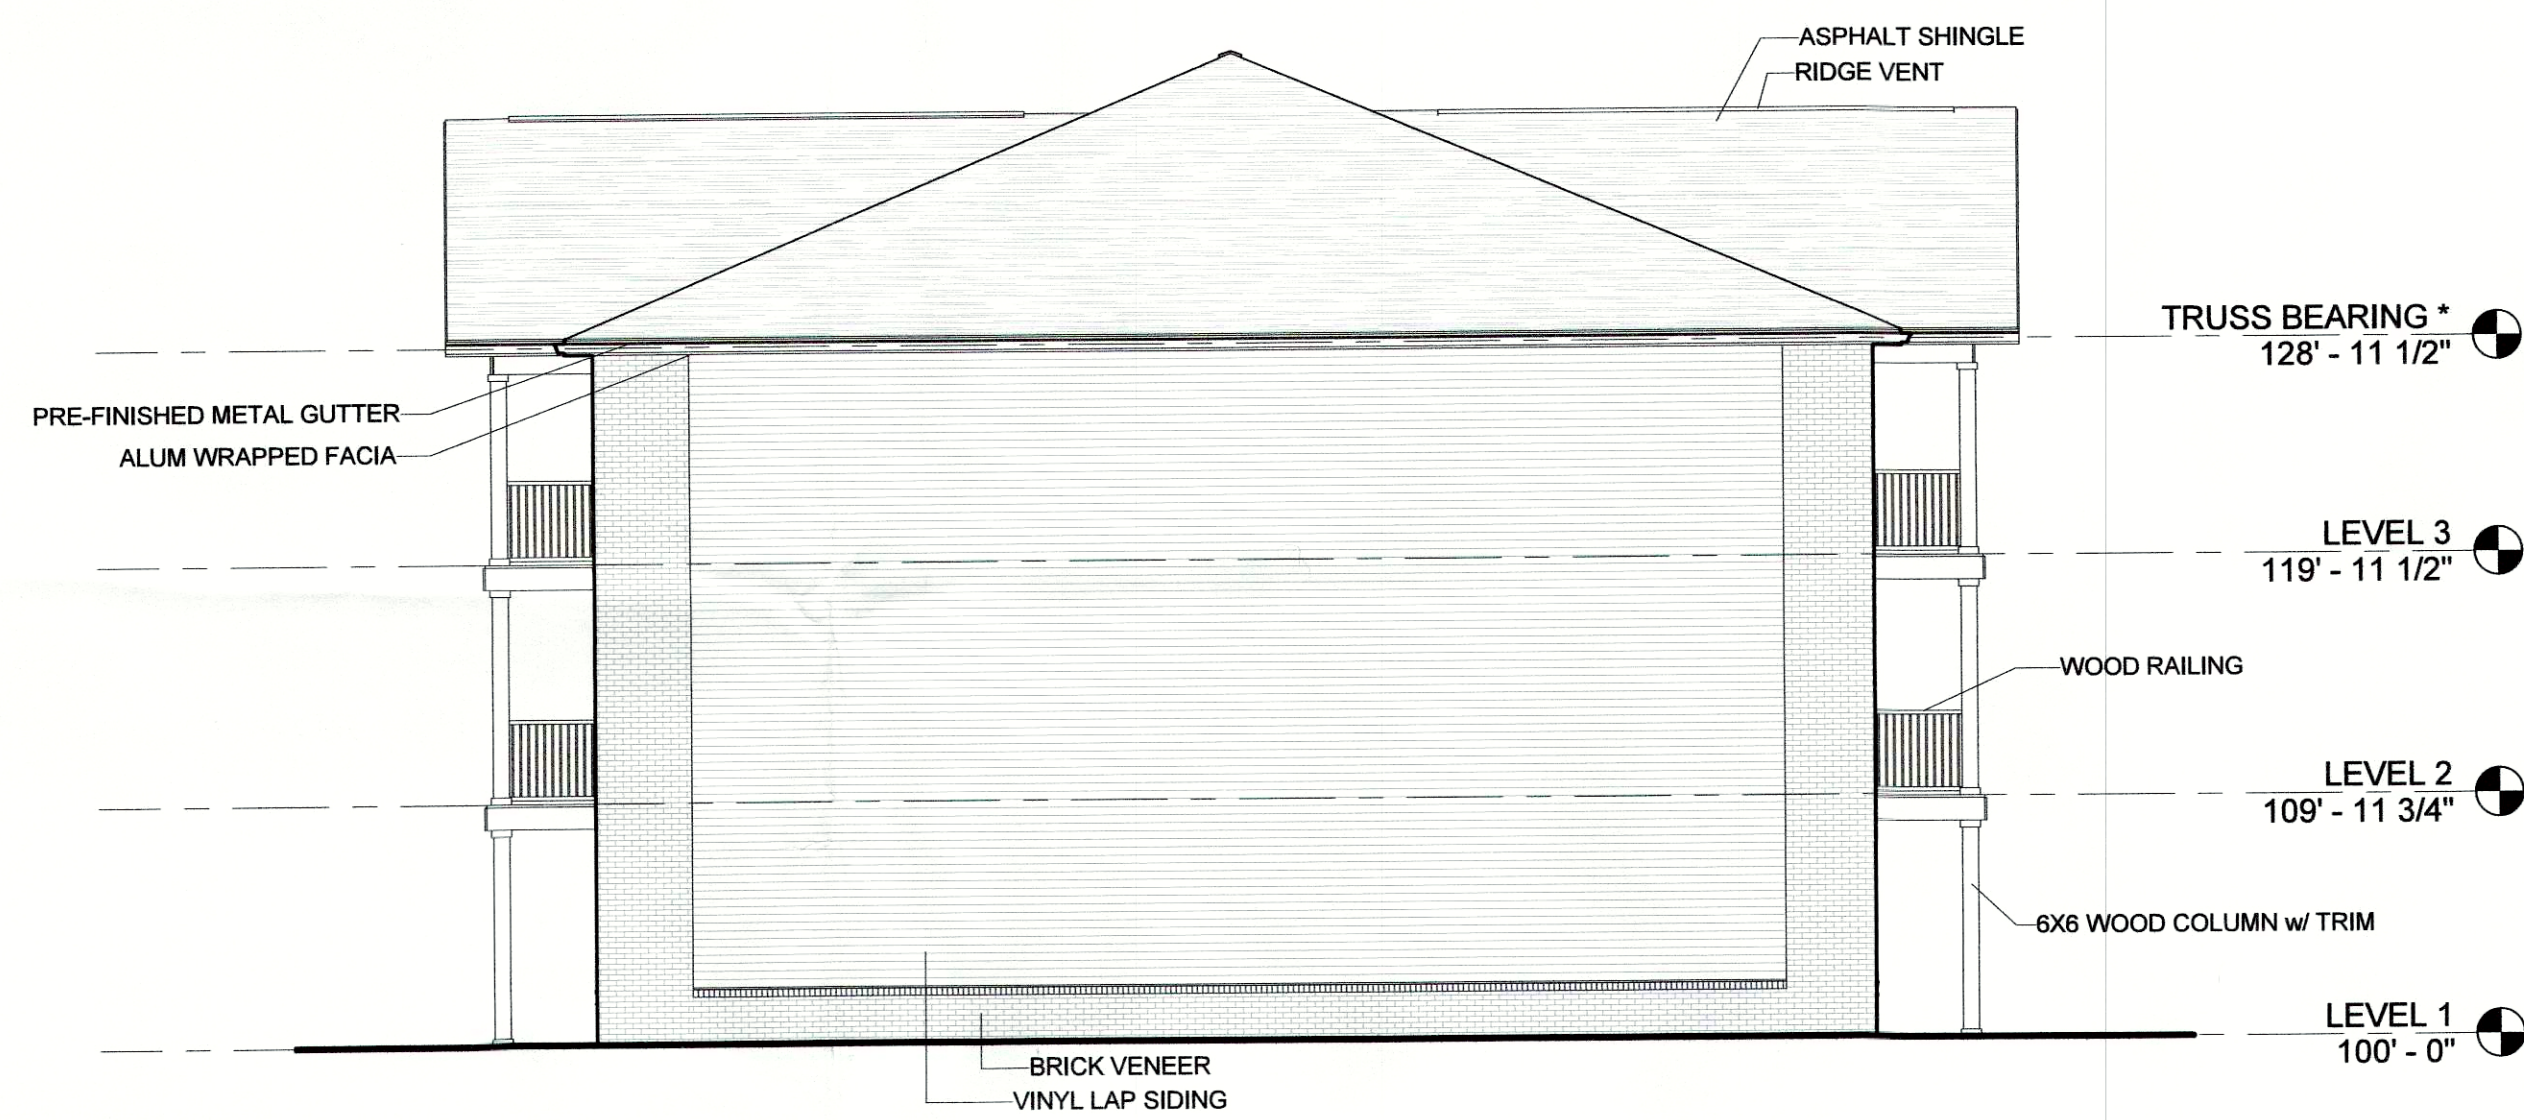

③ NORTH SIDE ELEVATION
1/8" = 1'-0"

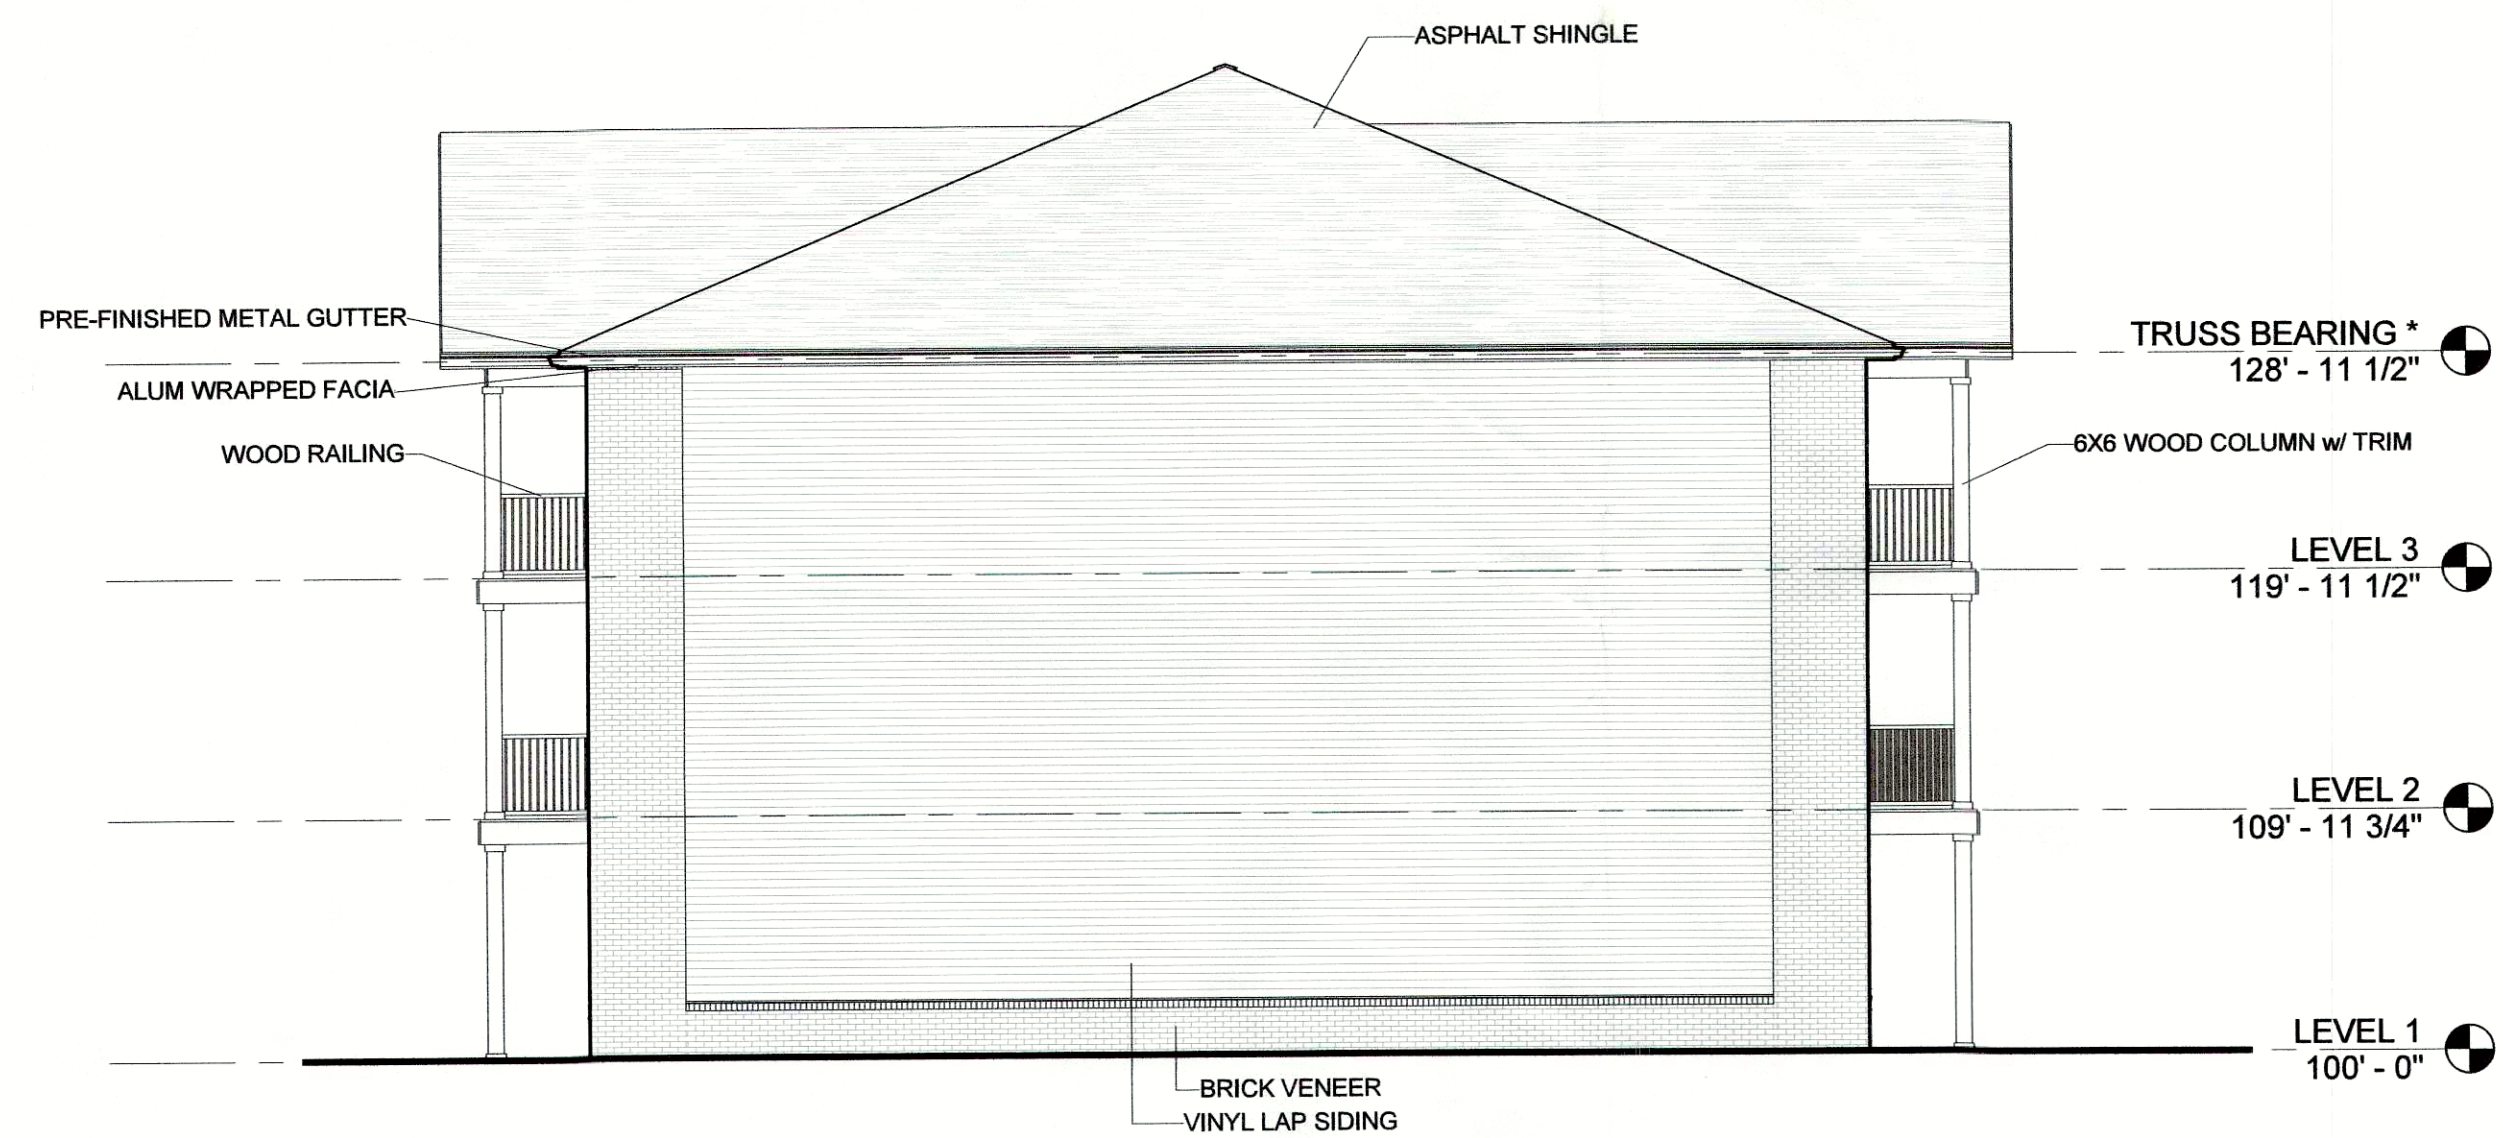

② SOUTH SIDE ELEVATION
1/8" = 1'-0"




④ WEST REAR ELEVATION
1/8" = 1'-0"

RECEIVED
FEB 20 2017
DESIGN SERVICES


PRELIMINARY ELEVATIONS _ NOT FOR CONSTRUCTION



① EAST FRONT ELEVATION
1/8" = 1'-0"

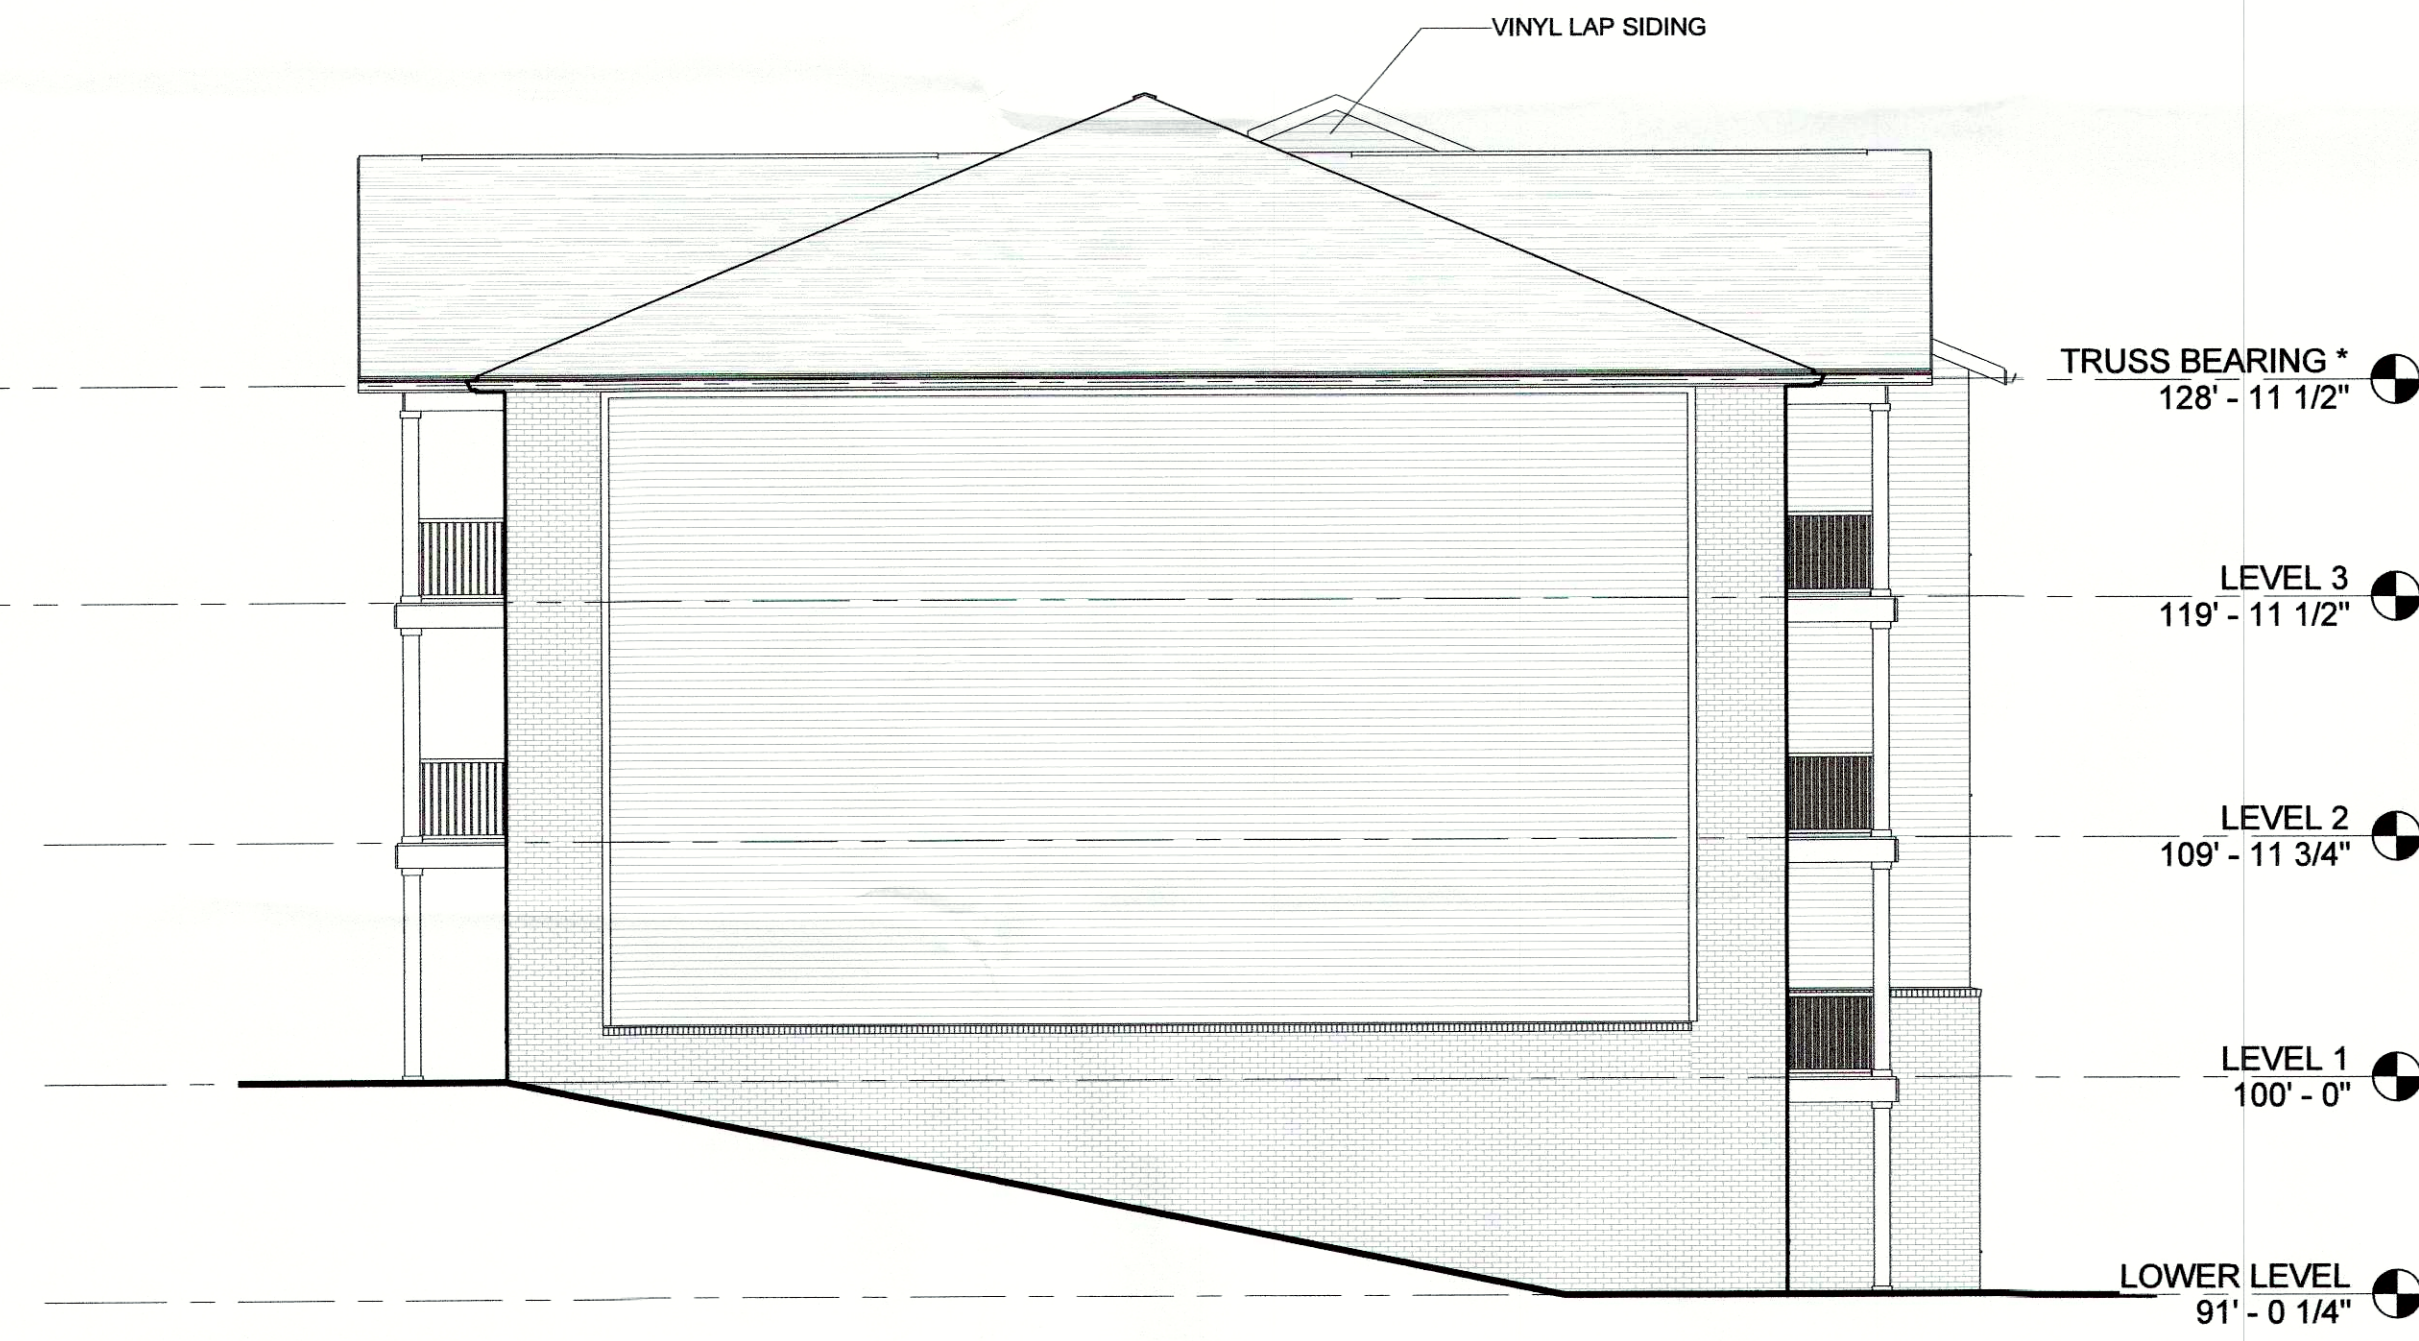

③ NORTH SIDE ELEVATION
1/8" = 1'-0"

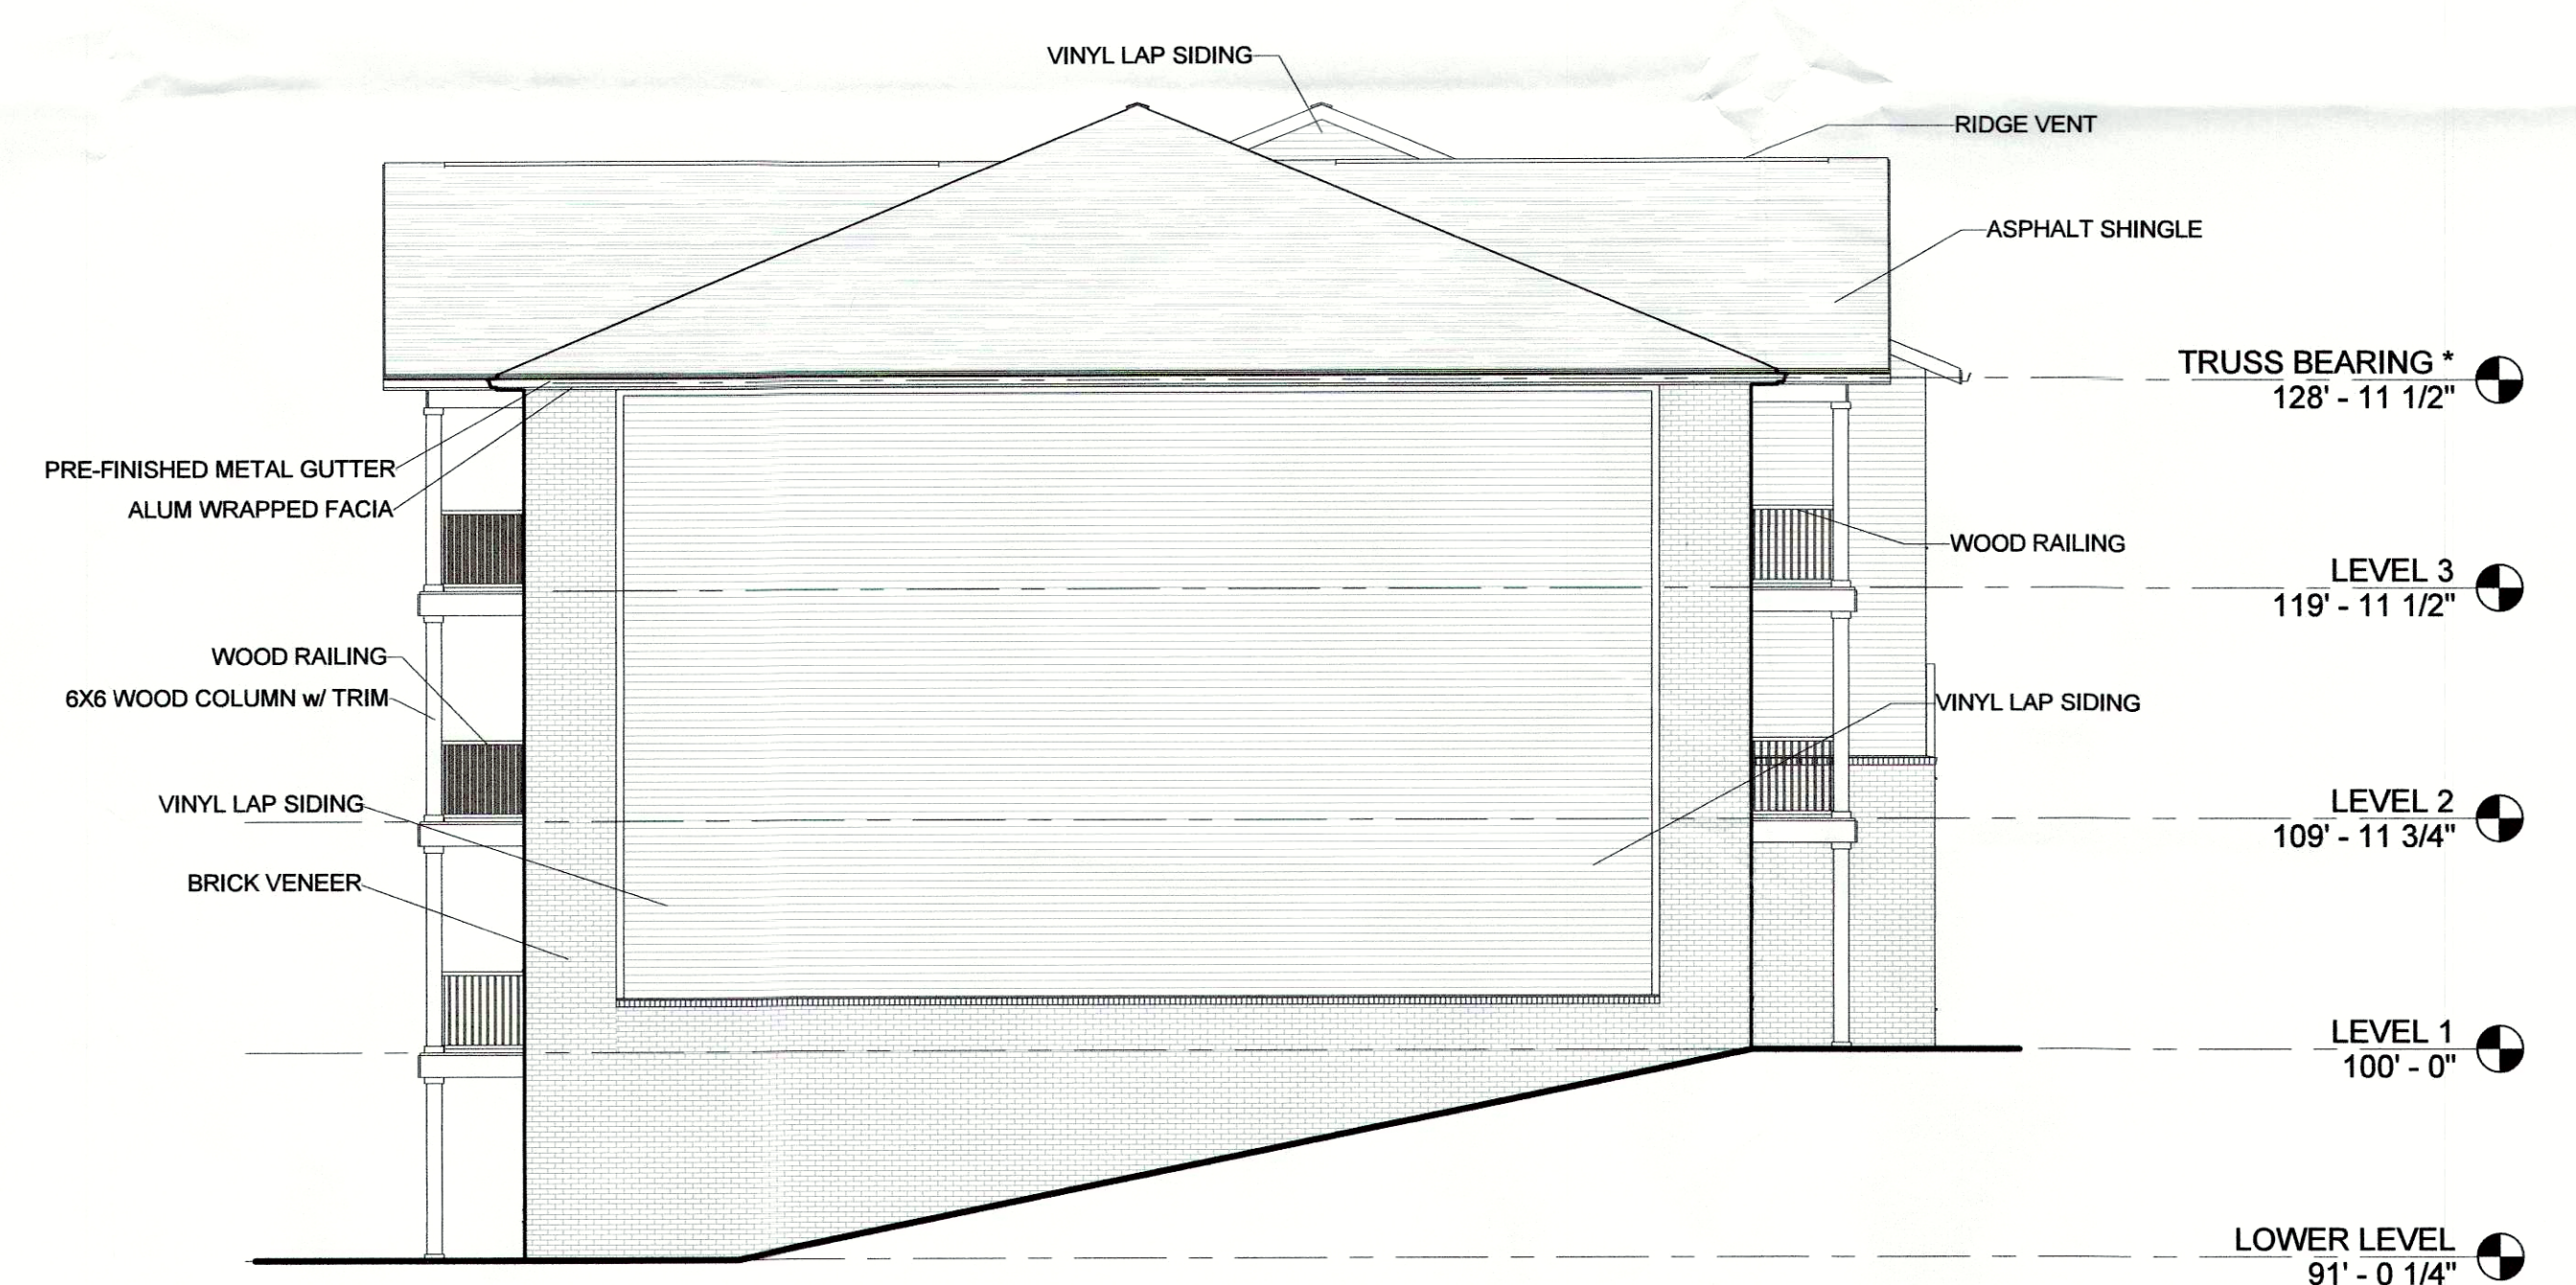


② SOUTH SIDE ELEVATION
1/8" = 1'-0"




④ WEST REAR ELEVATION
1/8" = 1'-0"

RECEIVED
FEB 20 2017
PLANNING
DESIGN SERVICES

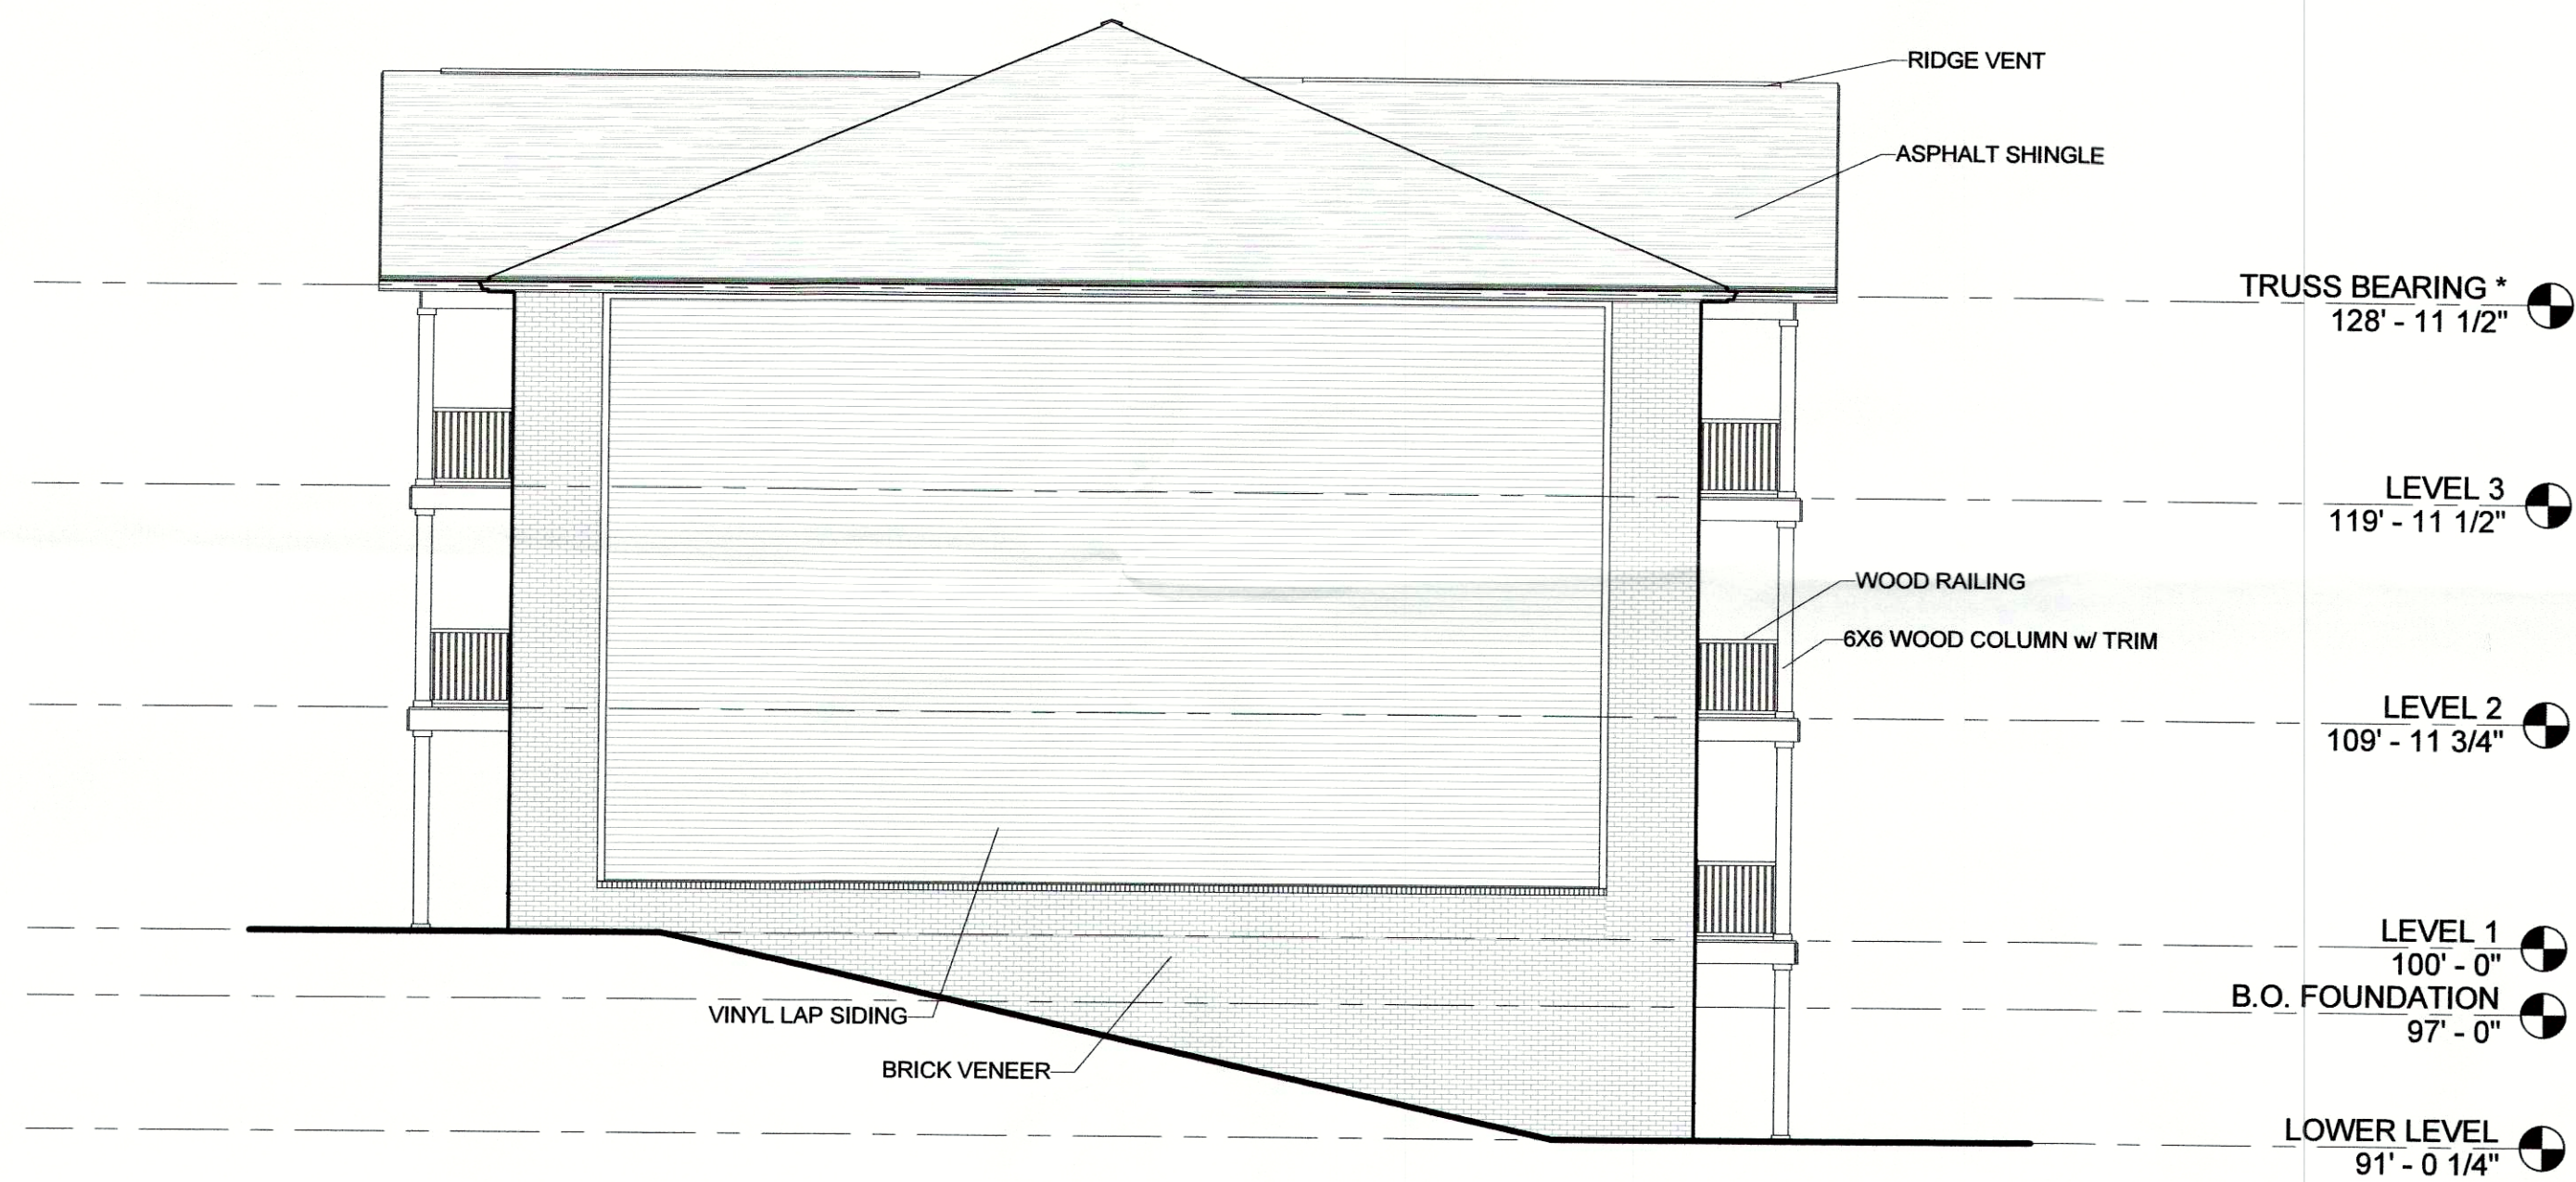

② WEST SIDE ELEVATION
1/8" = 1'-0"

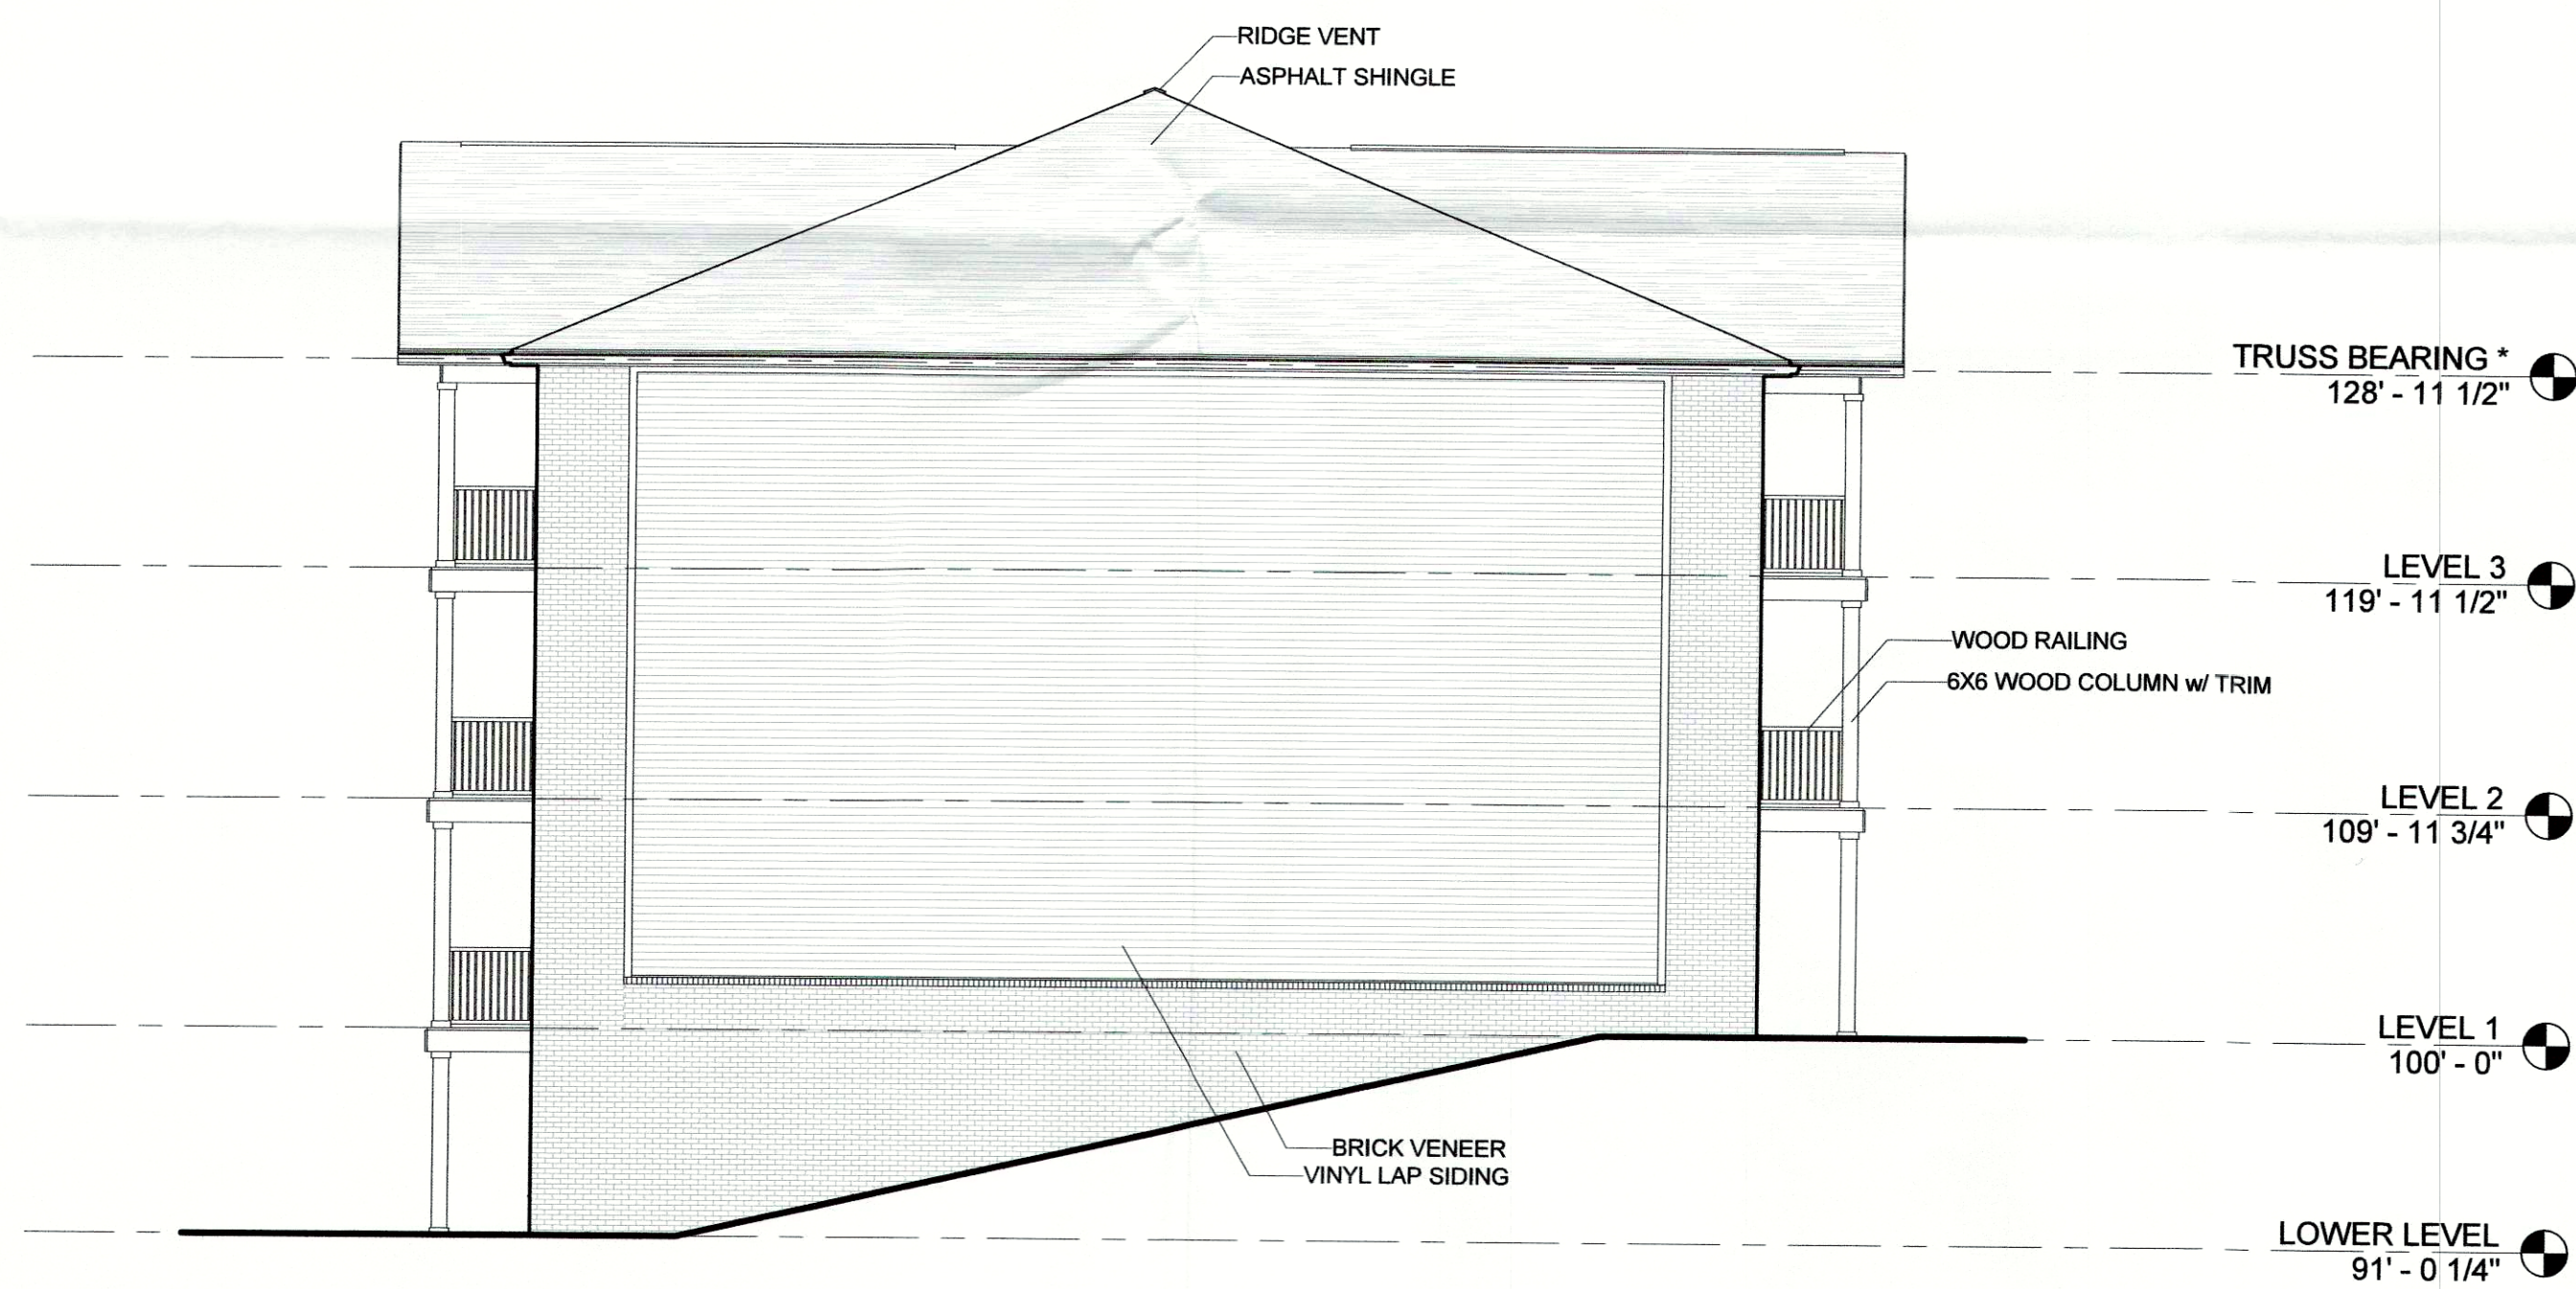

④ EAST SIDE ELEVATION
1/8" = 1'-0"



① SOUTH FRONT ELEVATION
1/8" = 1'-0"



③ NORTH REAR ELEVATION
1/8" = 1'-0"

RECEIVED
FEB 20 2017
DESIGN SERVICES

PRELIMINARY ELEVATIONS _ NOT FOR CONSTRUCTION

 studio kremer architects		3258 Ruckriegel Parkway, Louisville, KY 40299 TEL 502.499.1100 FAX 499.1101	
SUNSHINE PROPERTY DEVELOPMENT, LLC 2104 CLUB VISTA PLACE LOUISVILLE, KENTUCKY 40228		ELEVATIONS	
HURSTBOURNE HEIGHTS APARTMENTS 6409 HOLLOW LANE ROAD LOUISVILLE, KENTUCKY 40228		DATE : 02/20/17 DRAWN BY : Author CHECKED BY : Checker REVISIONS :	
#2016-71		PR-3	



studio

studio kremer architects

3258 Ruckriegel Parkway, Louisville, KY 40299
TEL 502.499.1100 FAX 499.1101

SUNSHINE PROPERTY
DEVELOPMENT, LLC
2104 CLUB VISTA PLACE
LOUISVILLE, KENTUCKY 40228

HURSTBOURNE HEIGHTS
APARTMENTS
6409 HOLLOW TREE ROAD
LOUISVILLE, KENTUCKY 40228

DATE : 02/20/17
DRAWN BY : Author
CHECKED BY : Checker
REVISIONS :


#2016-71

PR-4


PRELIMINARY ELEVATIONS _ NOT FOR CONSTRUCTION




② NORTH REAR ELEVATION
1/8" = 1'-0"

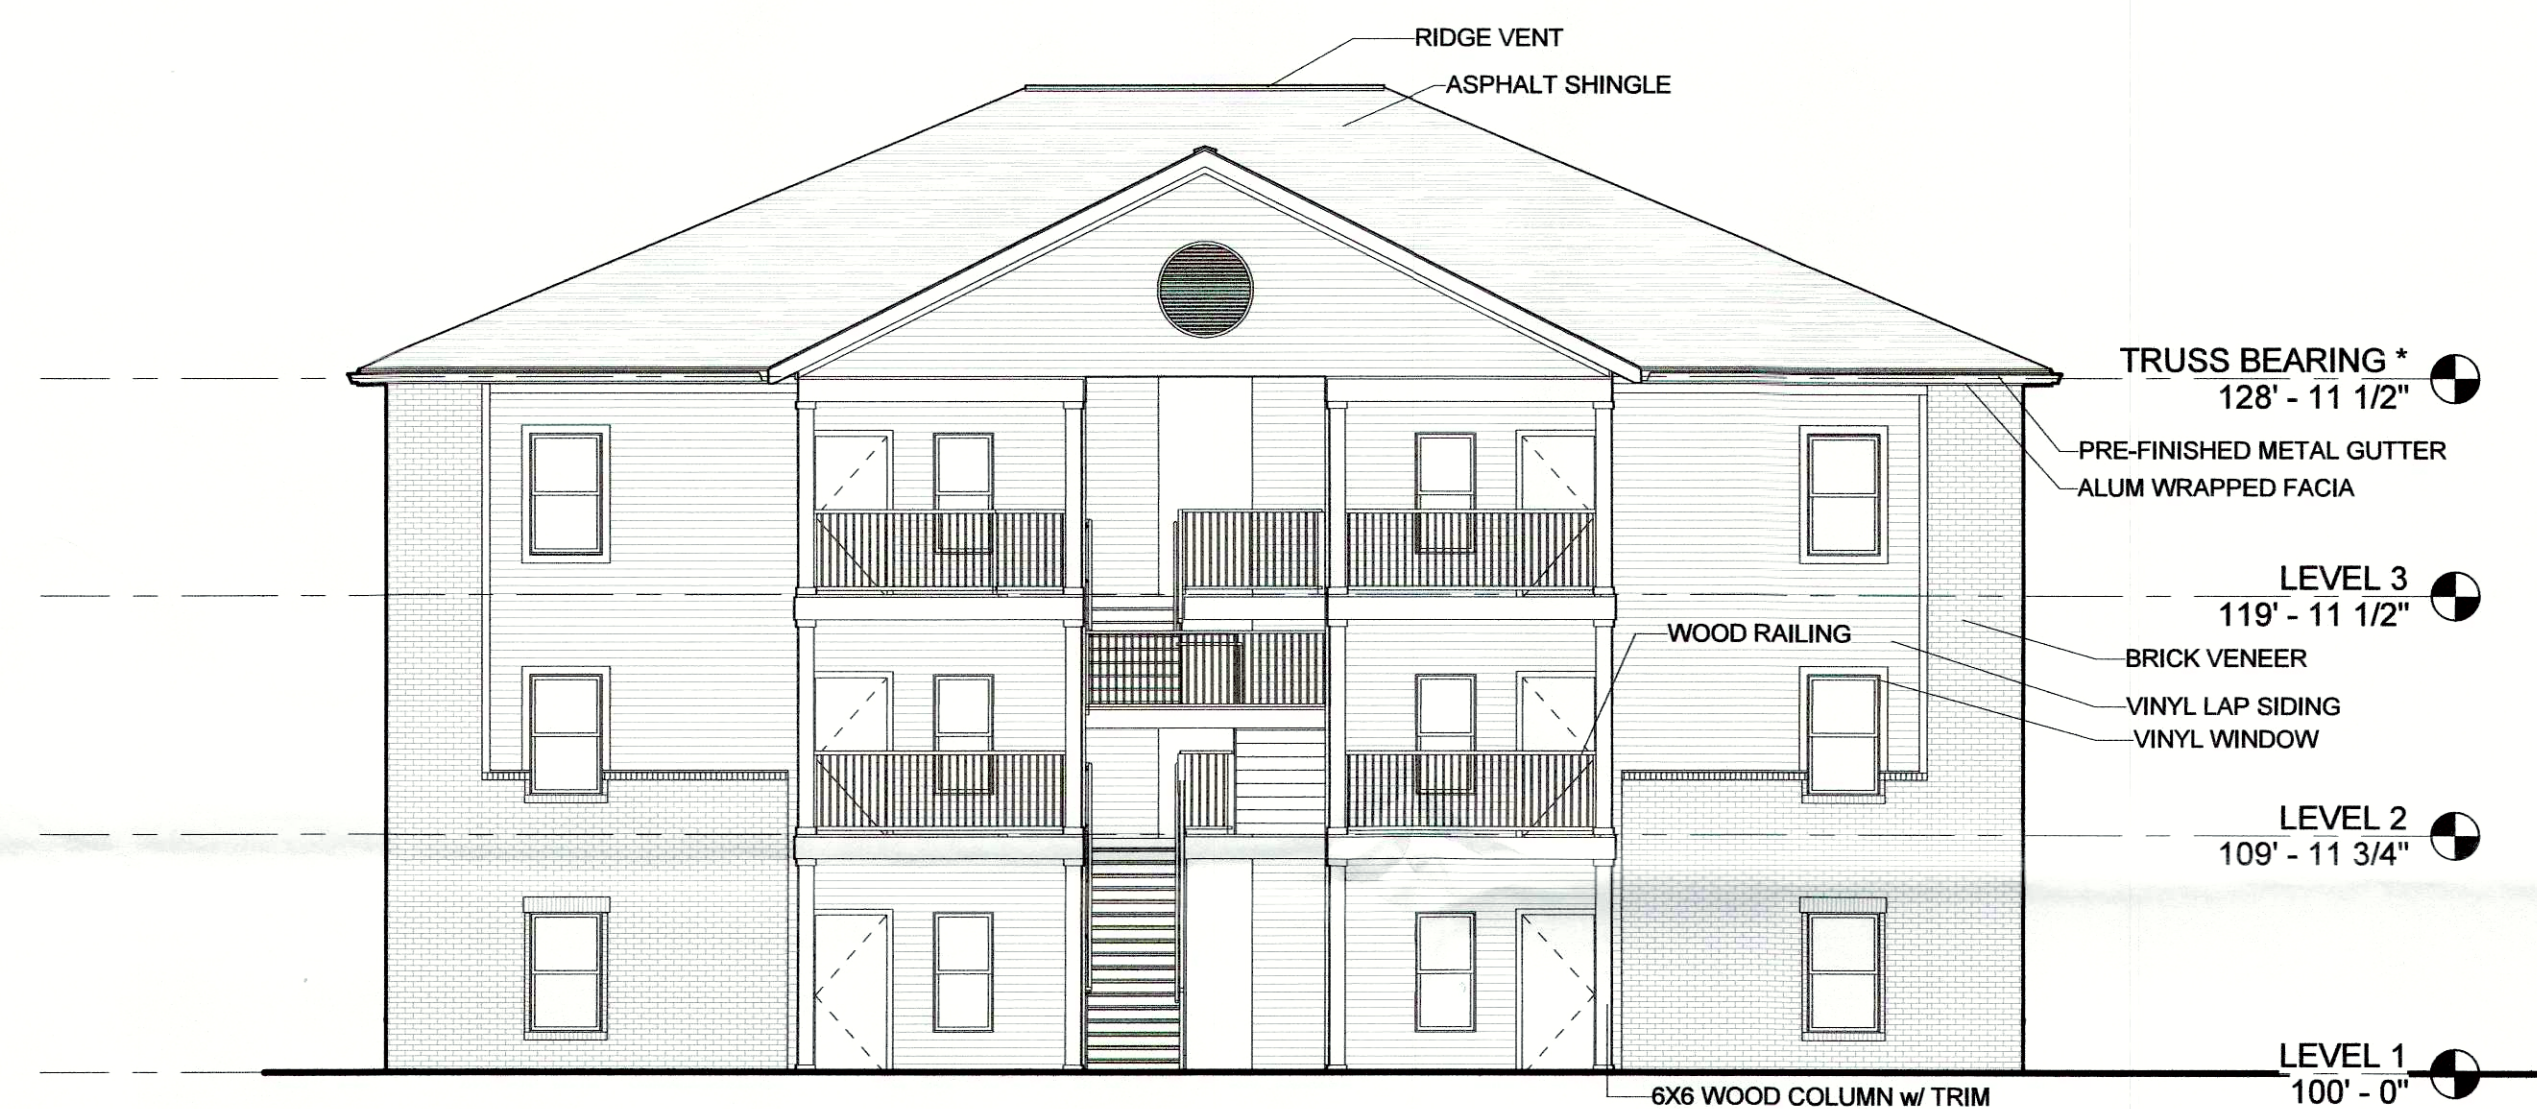

① SOUTH FRONT ELEVATION
1/8" = 1'-0"

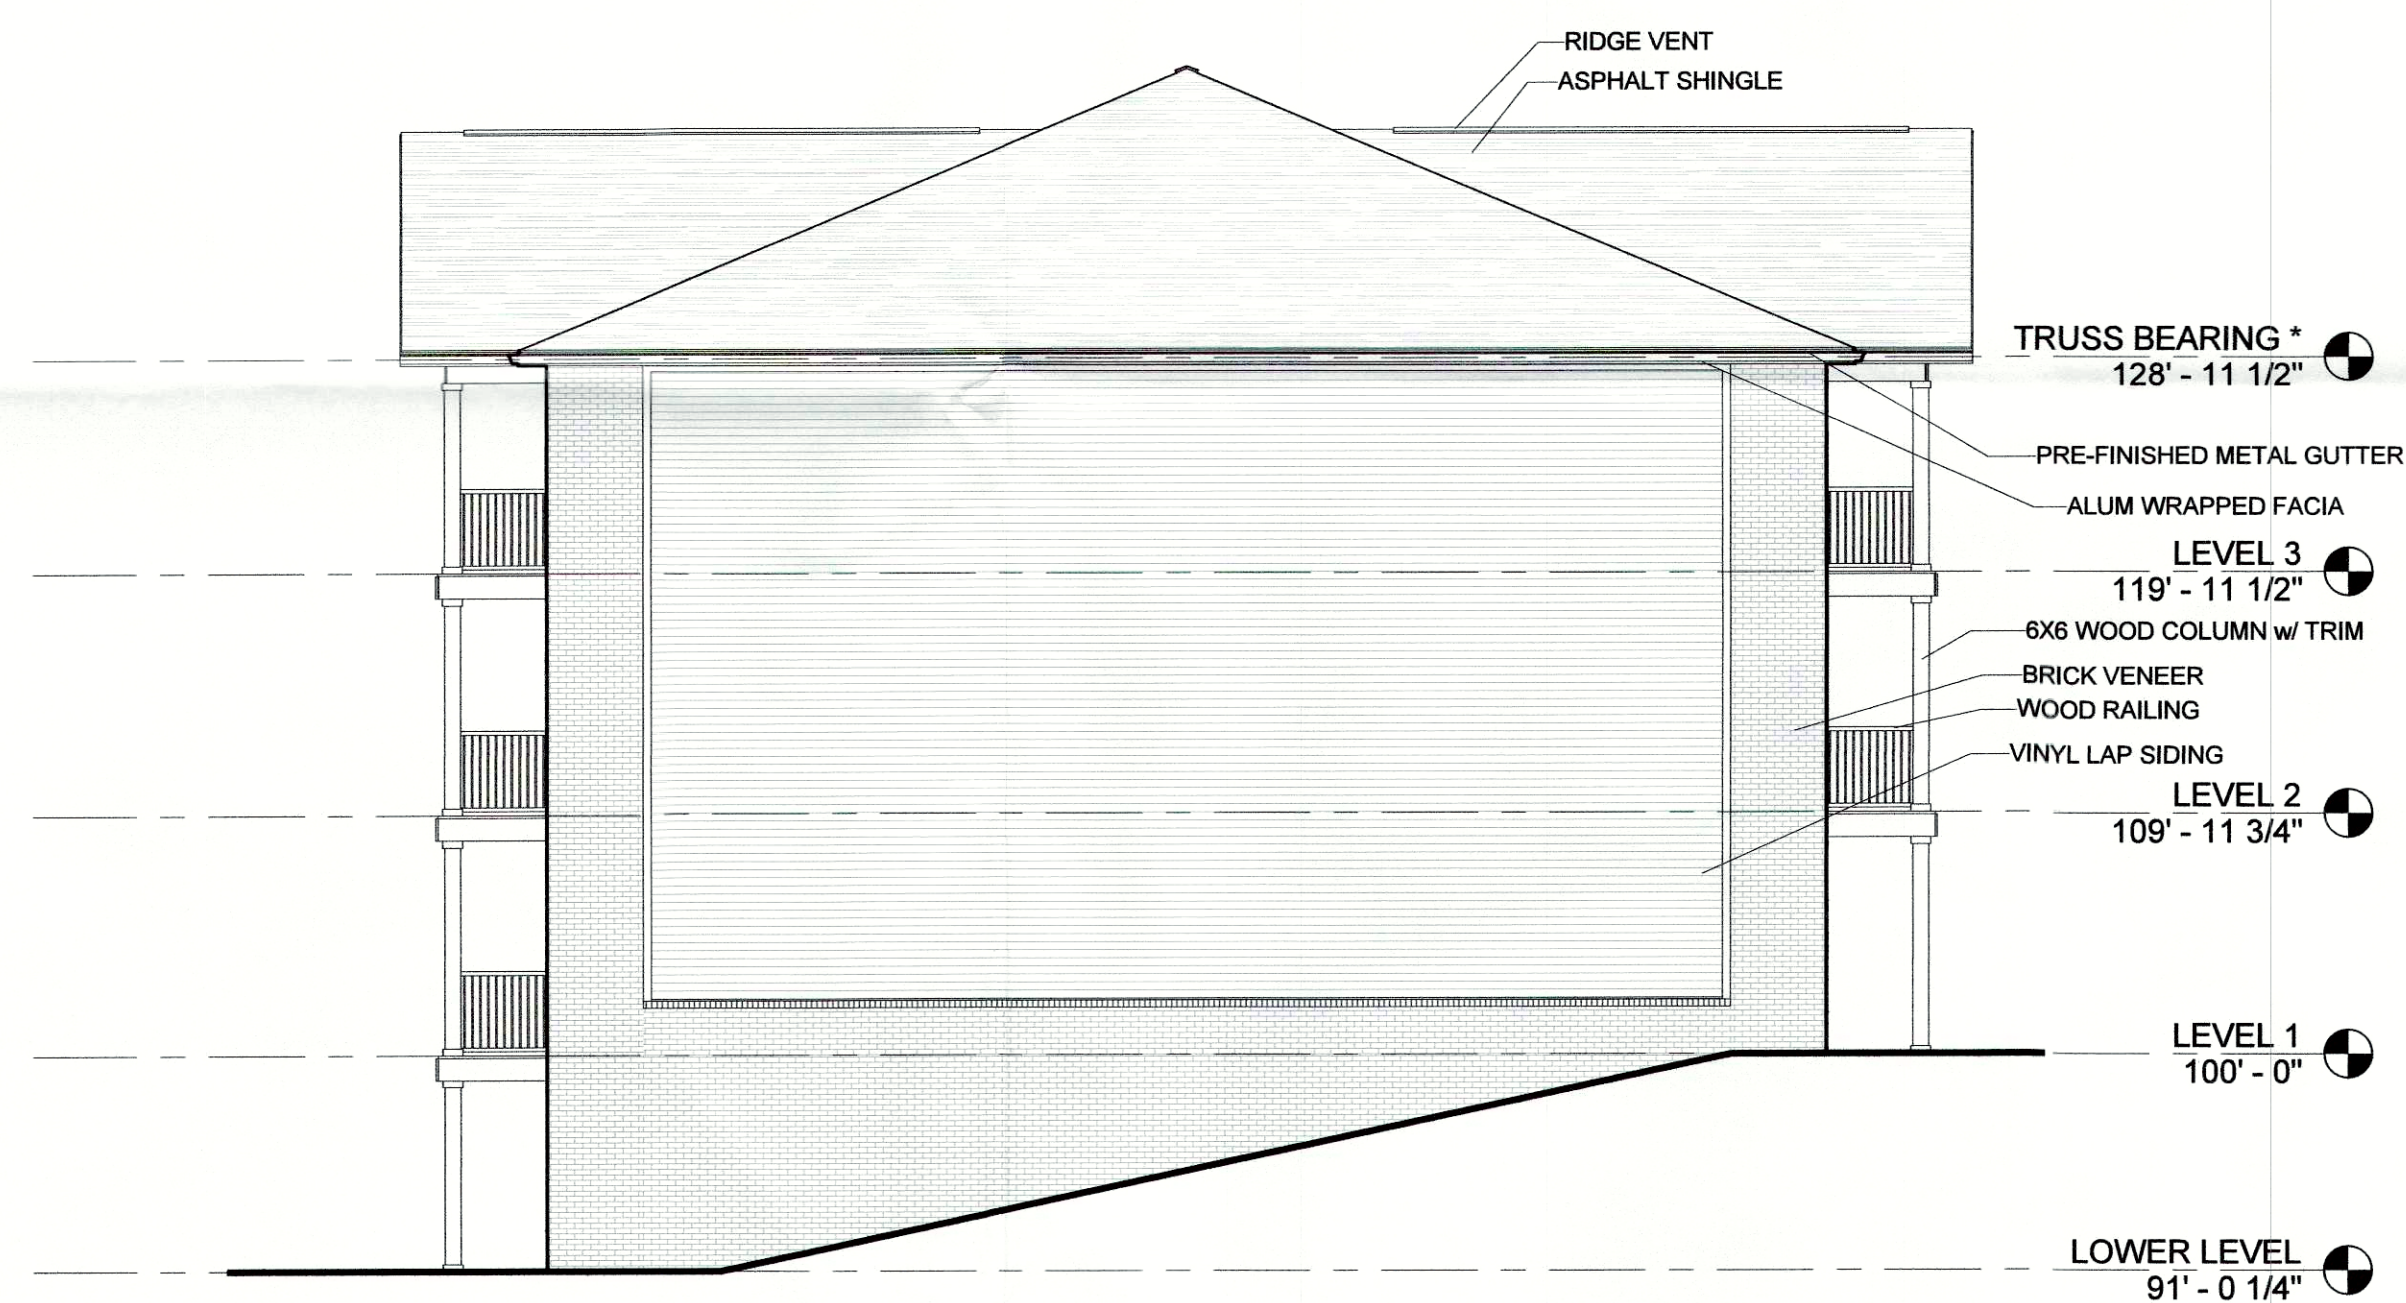

④ EAST SIDE ELEVATION
1/8" = 1'-0"

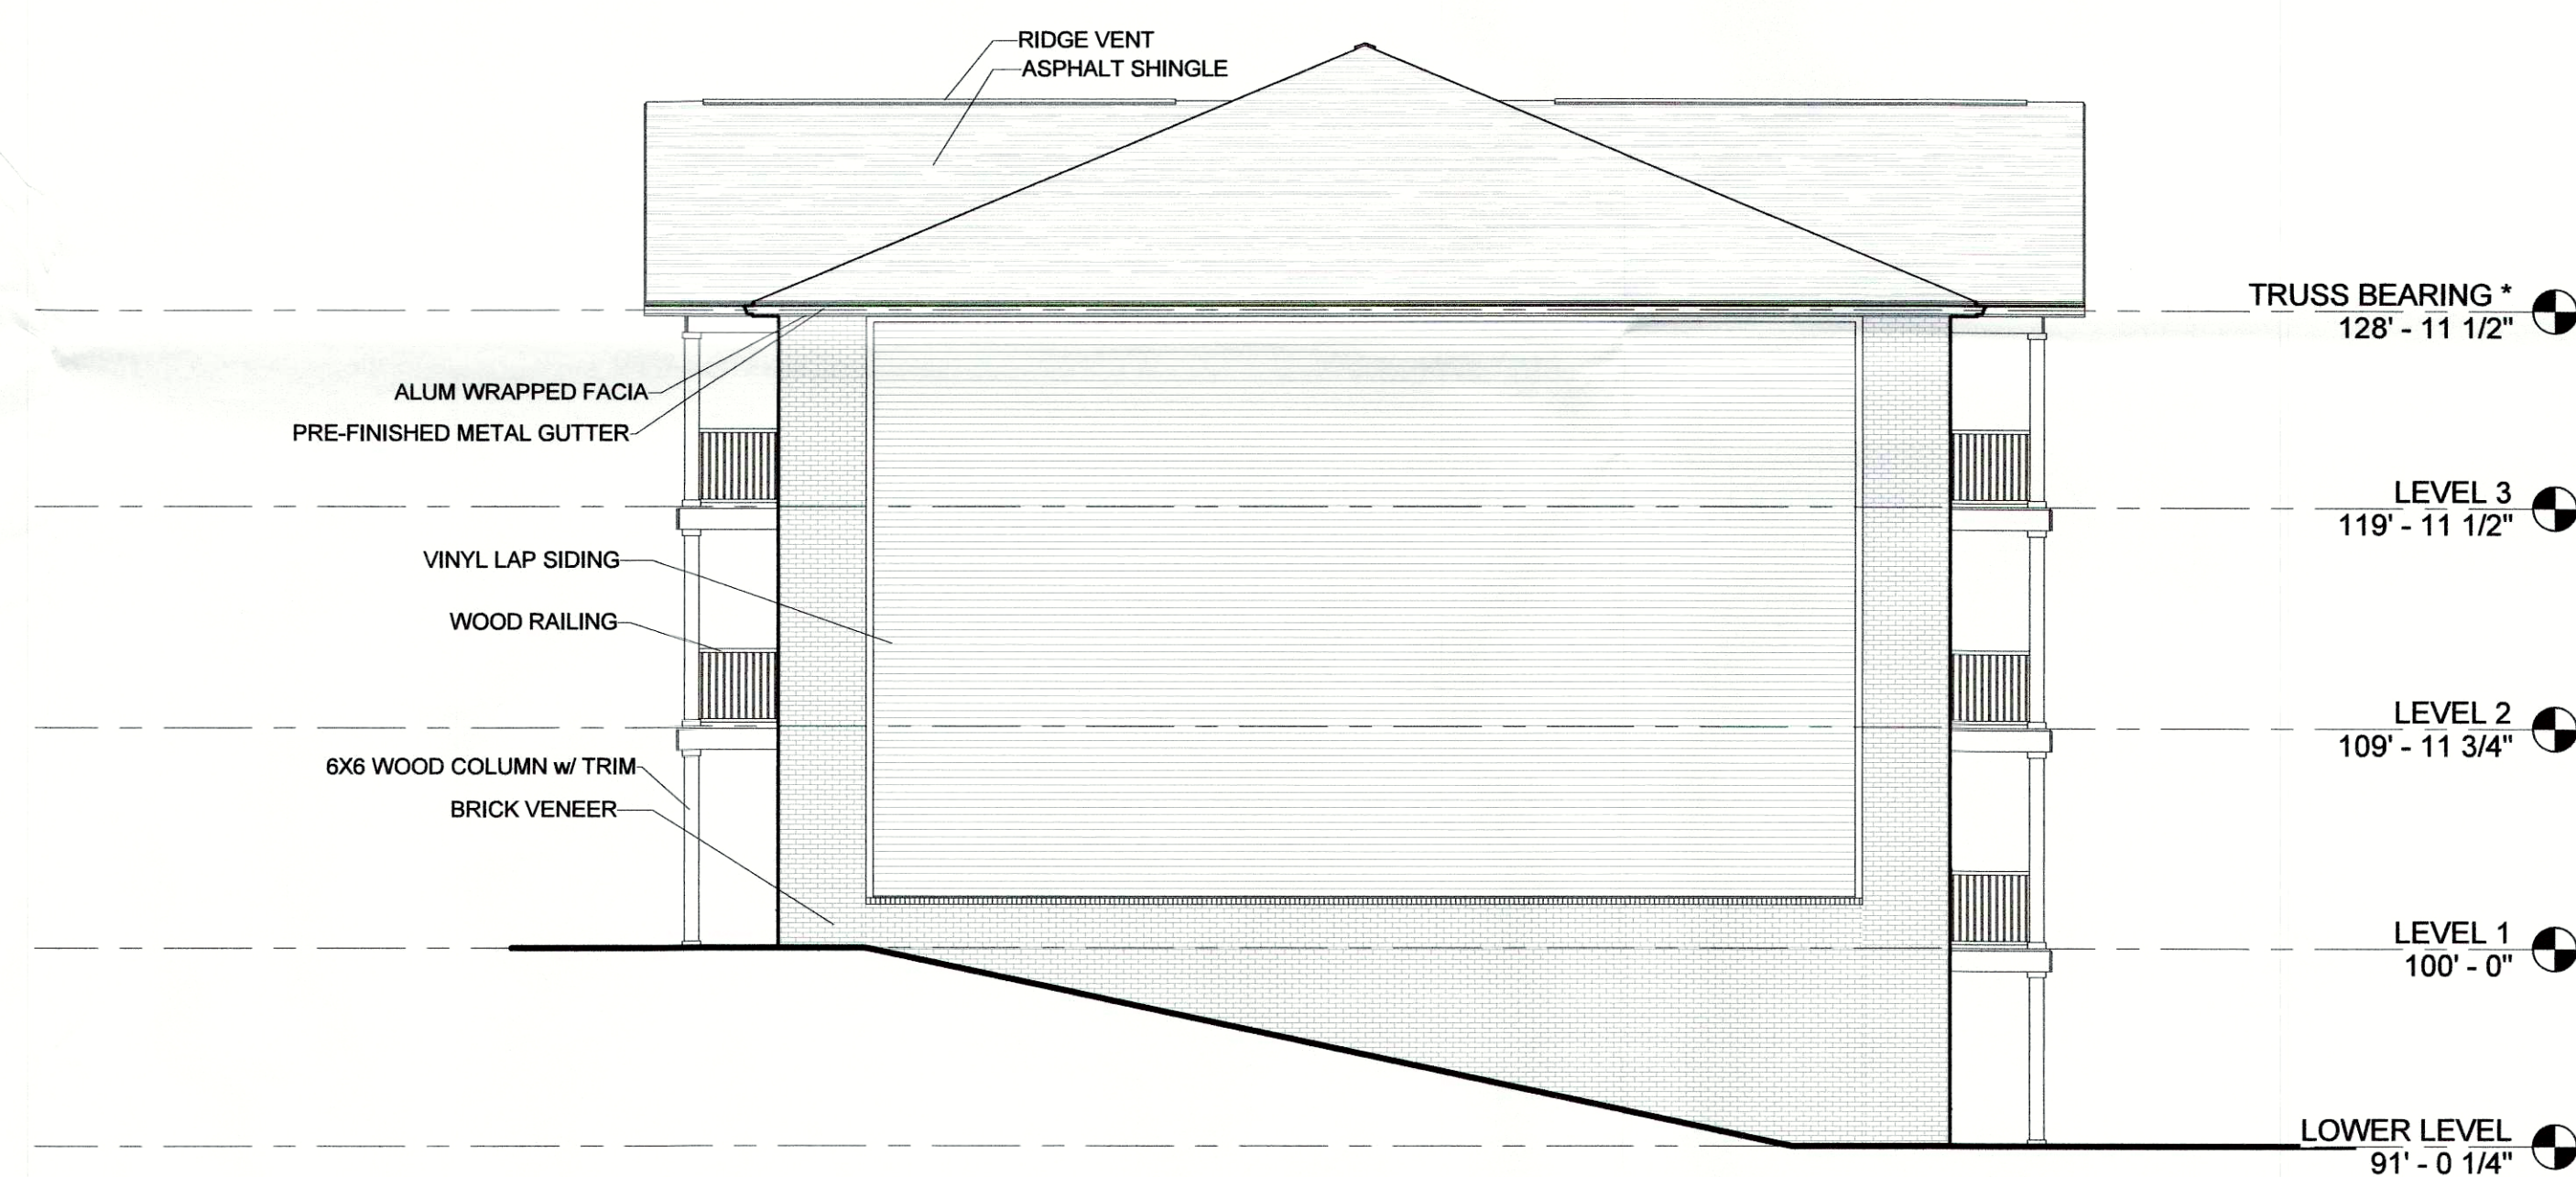

③ WEST SIDE ELEVATION
1/8" = 1'-0"

RECEIVED
FEB 20 2017
PLANNING &
DESIGN SERVICES