

HISTORIC REHABILITATION
843 EAST MARKET STREET
LOUISVILLE, KENTUCKY 40202

for
JPVW East Market LLC
2843 Brownsboro Road
Louisville, Kentucky 40206



RECEIVED
MAY 01 2017
PLANNING &
DESIGN SERVICES

SHEET INDEX	
Sheet Number	Sheet Name
A000	SCHEDULE OF TASK NOTES
A001	TITLE SHEET
A002	Unnamed
A100	SITE PLANS
A101	DEMOLITION PLANS
A102	DEMOLITION PLANS
A103	DEMOLITION PLANS
A104	FLOOR PLANS
A105	FLOOR PLANS
A106	ROOF PLAN
A107	CEILING PLANS
A108	CEILING PLANS
A109	SCHEDULES
A201	EXTERIOR ELEVATIONS EXISTING
A202	EXTERIOR ELEVATIONS EXISTING
A203	EXTERIOR ELEVATIONS EXISTING
A204	EXTERIOR ELEVATIONS
A205	EXTERIOR ELEVATIONS
A206	EXTERIOR ELEVATIONS
A301	BUILDING SECTIONS
A302	BUILDING SECTIONS
A303	BUILDING SECTIONS
A401	LARGE SCALE ELEVATIONS AND DETAILS
A700	EXISTING SITE PLAN
A701	EXISTING FLOOR PLANS
A702	EXISTING FLOOR PLANS
A703	EXISTING ROOF PLAN
A704	EXISTING SCHEDULES
S101	FRAMING PLANS
S102	FRAMING PLANS
S103	STEEL FRAMING SECTION

CBR Archi
PO BOX 4631
502.36
cbr@loc


No.	Descri

Client: JPVW EAST
2843 Brownsboro
402


Project: HISTORIC RE
843 East M
Louisville

TITLE:

Project number
Date 28 April
Drawn by

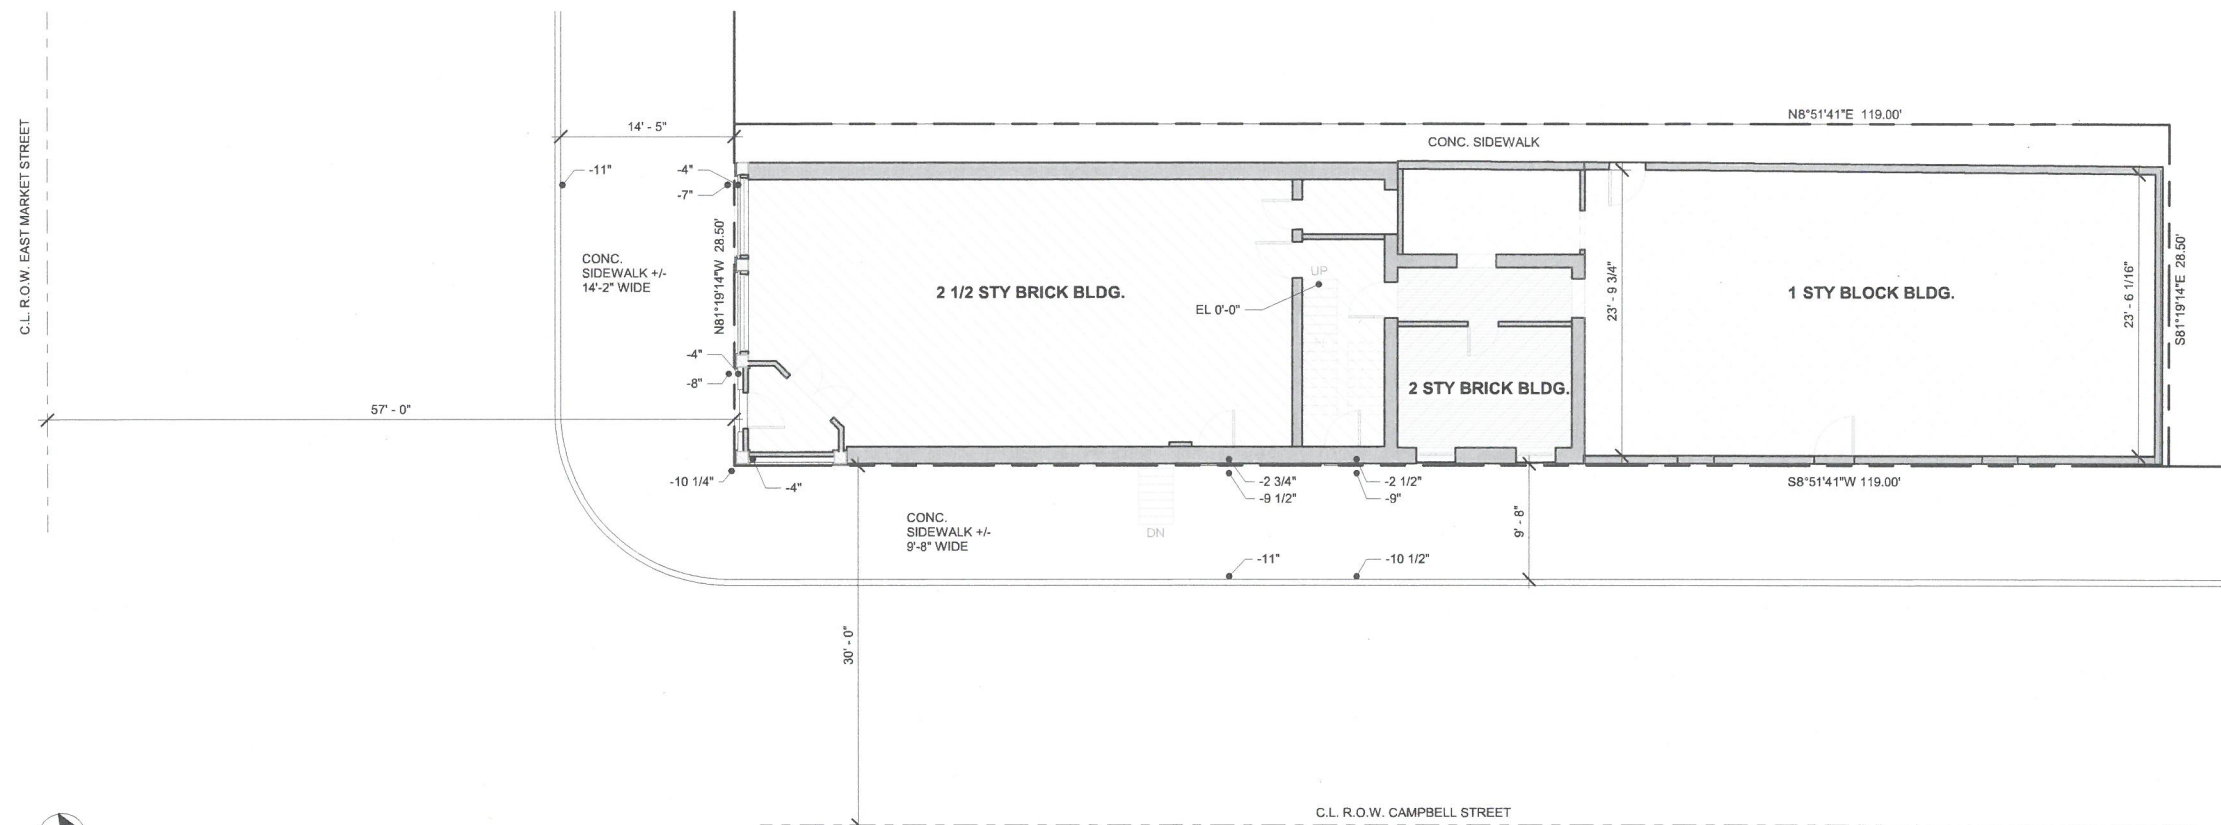

1 EXISTING SITE PLAN
1/8" = 1'-0"

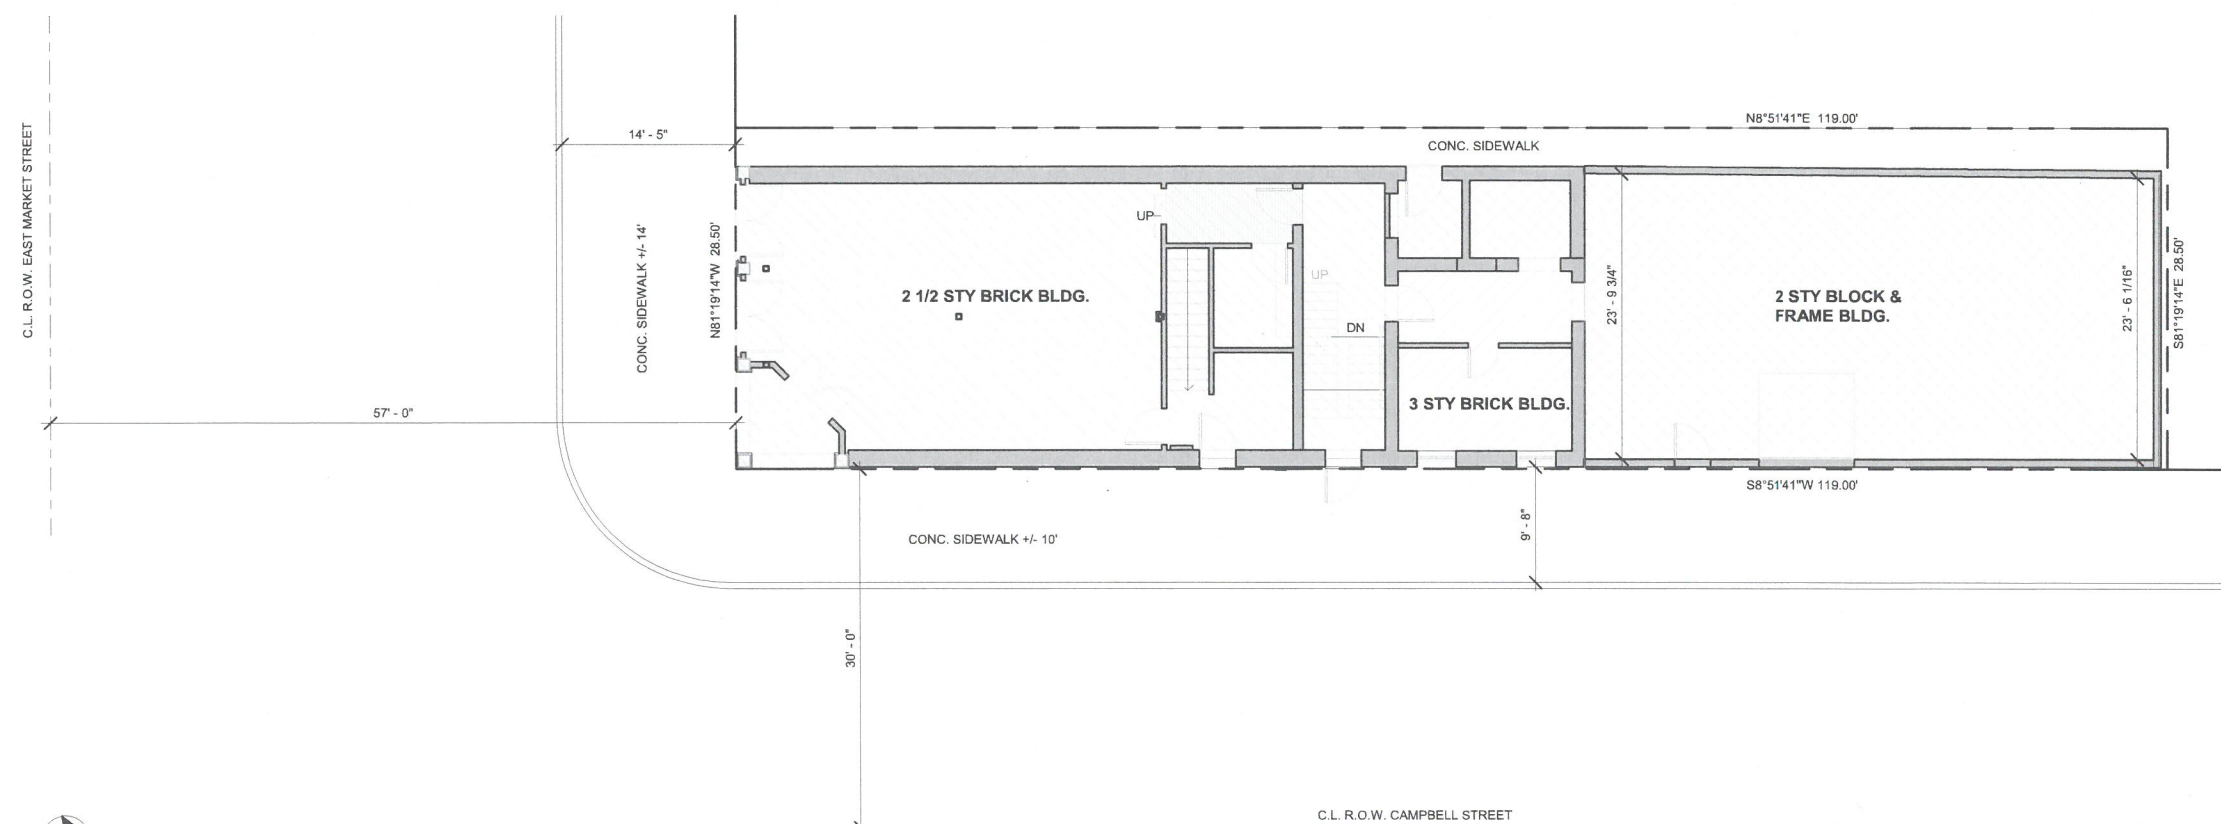

RECEIVED
MAY 01 2017
PLANNING &
DESIGN SERVICES


No.	Descript

Client: JPVW EAST 1
2843 Brownsboro I
402

Project: HISTORIC REH
843 East M
Louisville I

SITE F

Project number
Date 28 April 2
Drawn by

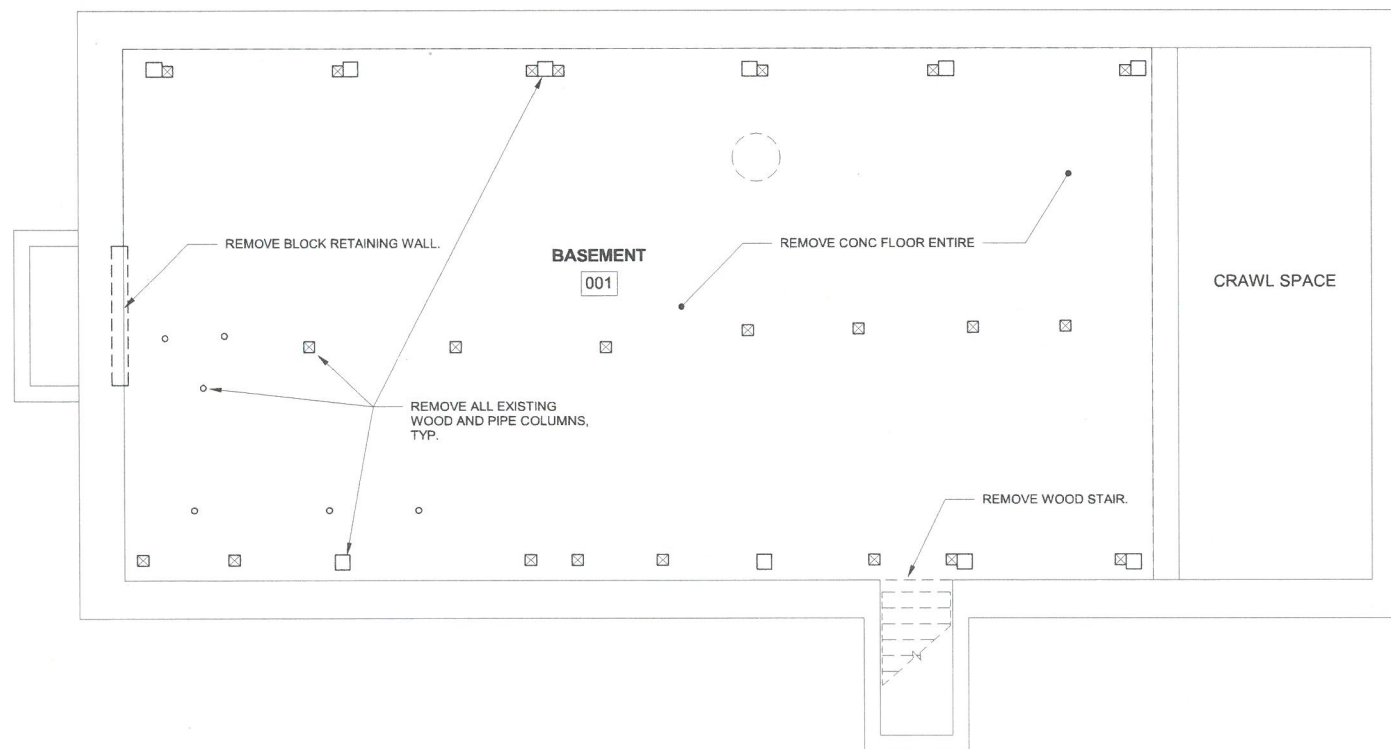

RECEIVED
MAY 01 2017
PLANNING &
DESIGN SERVICES


No.	Descri

Client: JPWW EAST
2843 Brownsboro
40


Project: HISTORIC RE
843 East N
Louisville

DEMOLITI

Project number
Date 28 April
Drawn by

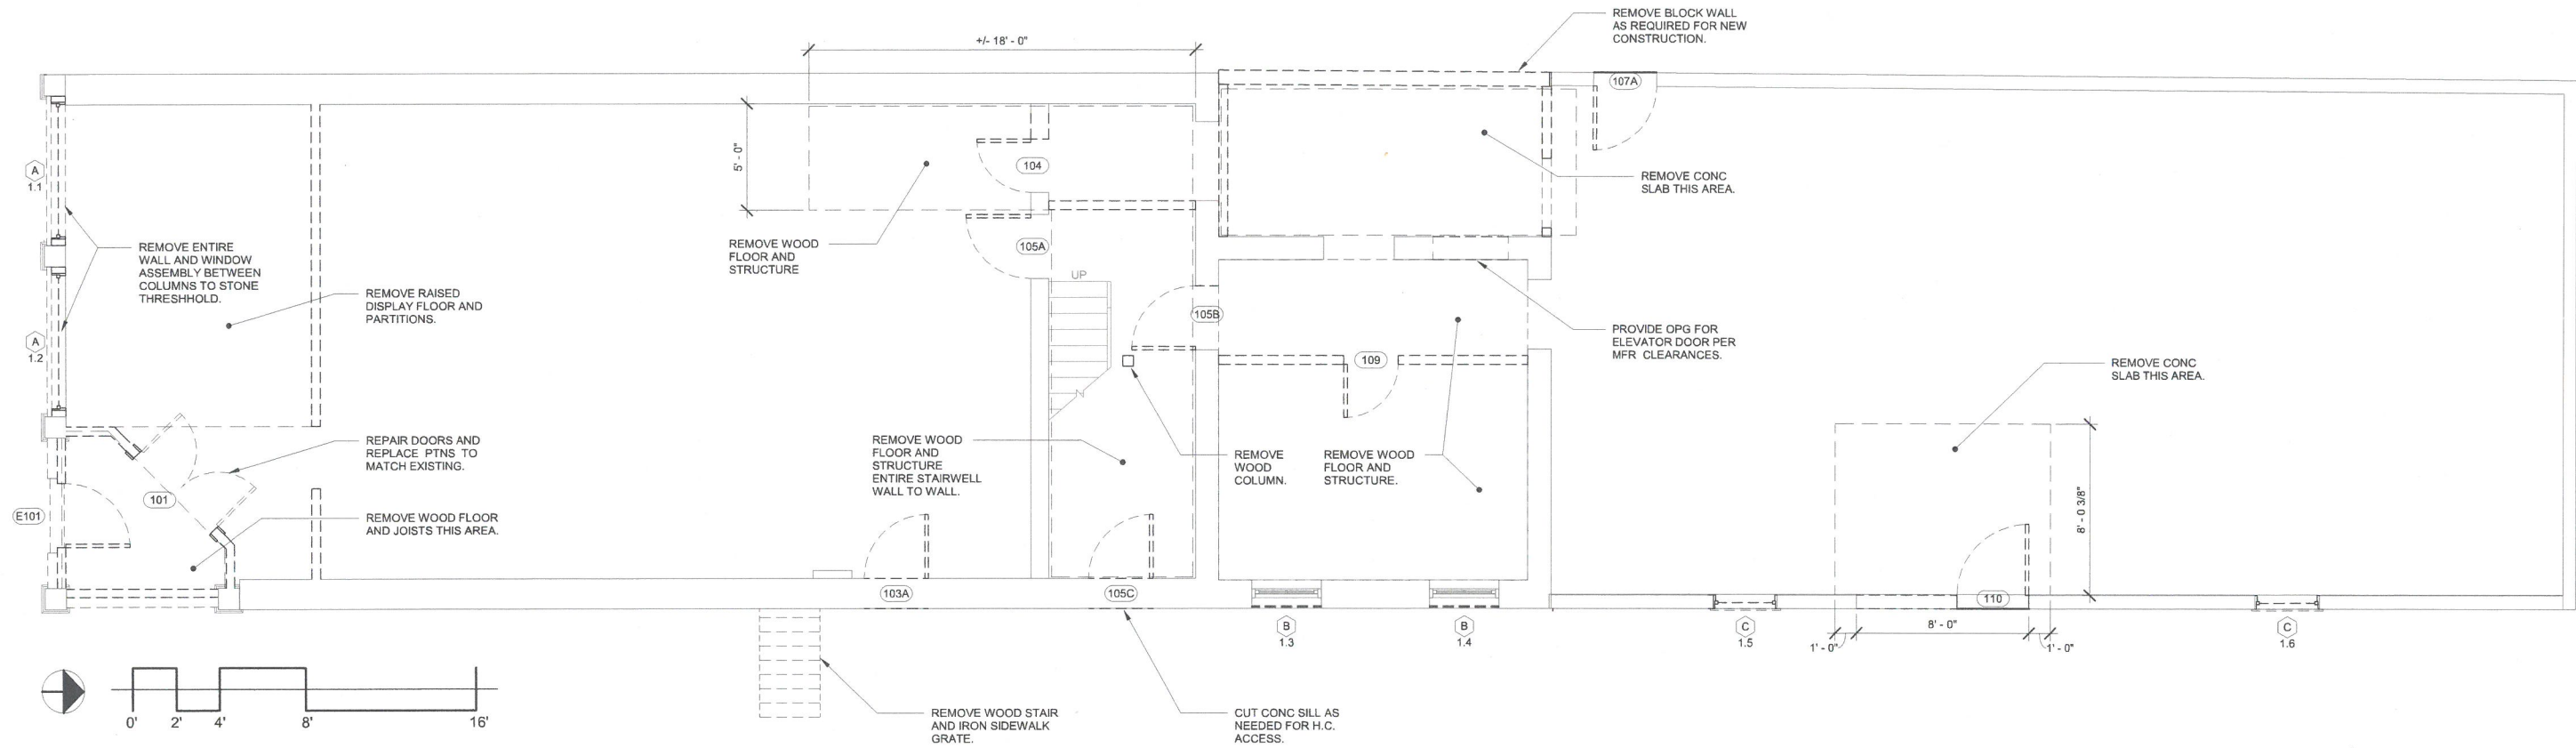

2 FIRST FLOOR DEMOLITION PLAN
1/4" = 1'-0"

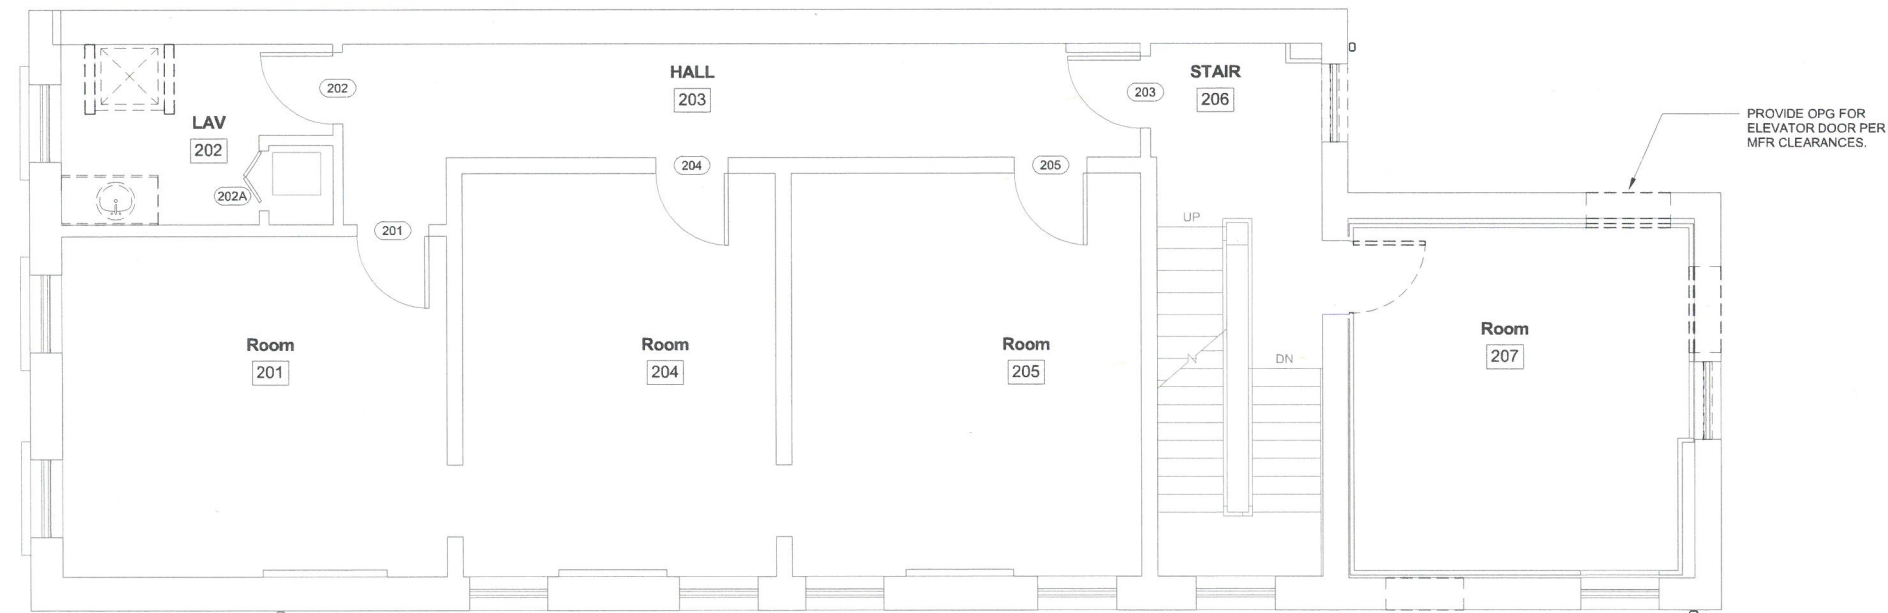

1 SECOND FLOOR DEMOLITION PLAN
1/4" = 1'-0"

RECEIVED
MAY 01 2017
PLANNING &
DESIGN SERVICES


No.	Descri

Client: JPWV EAST
2843 Brownsboro
40

Project: HISTORIC RE
843 East M
Louisville

DEMOLITI

Project number
Date 28 April
Drawn by

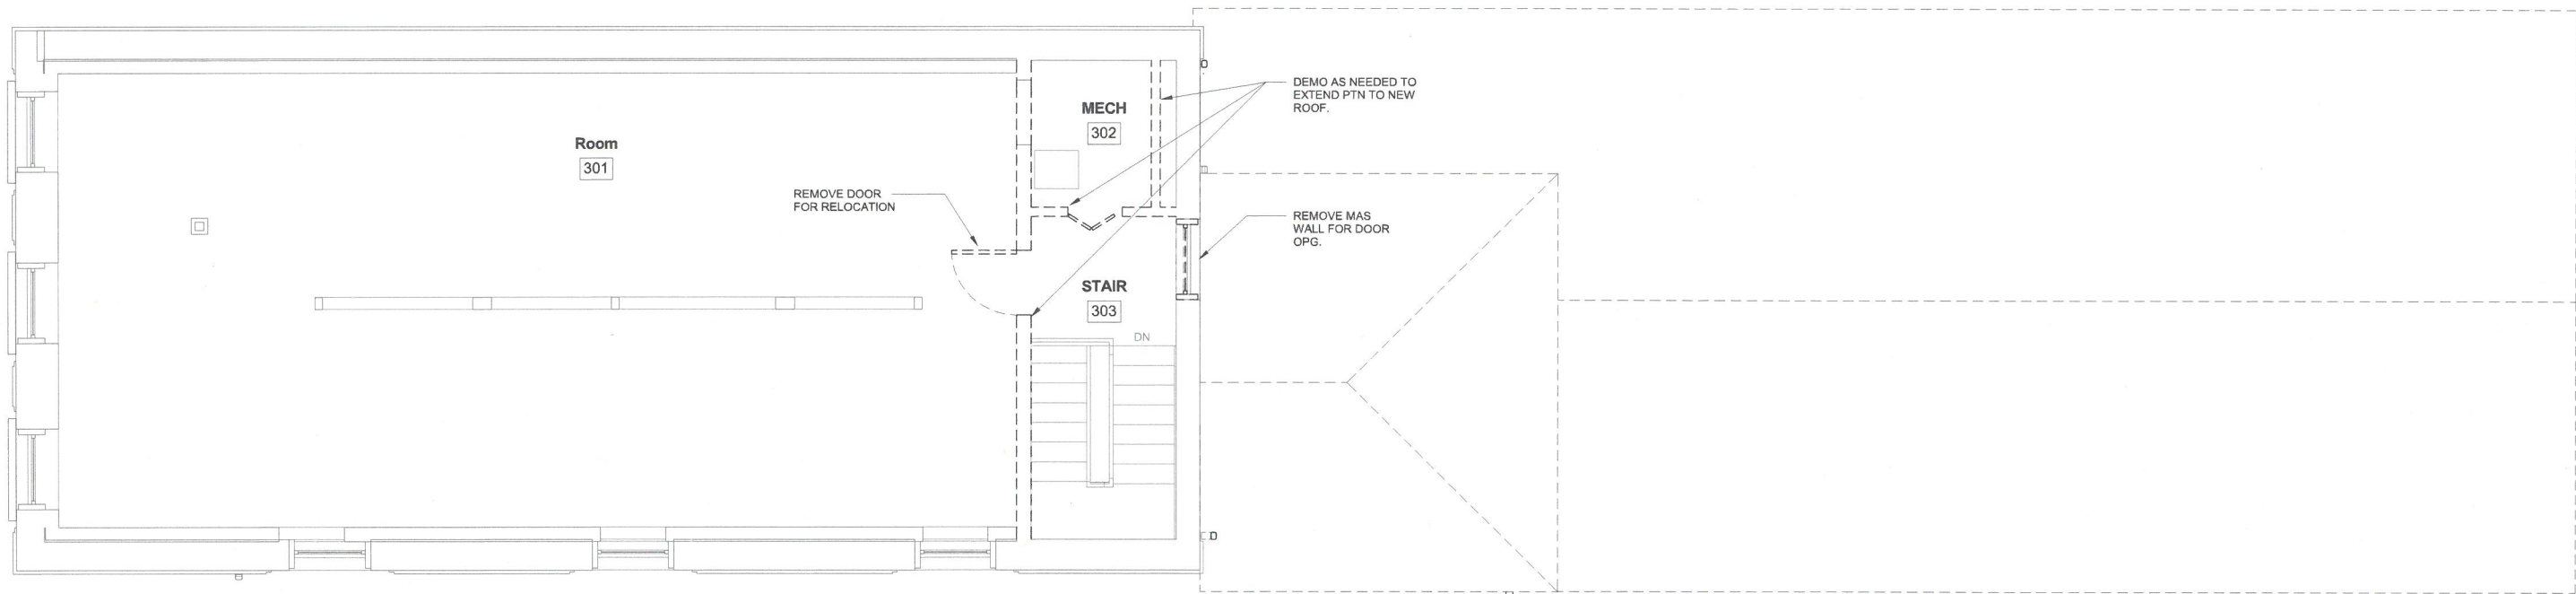


1 THIRD FLOOR DEMOLITION PLAN
1/4" = 1'-0"

RECEIVED

MAY 01 201

PLANNING
DESIGN SERV

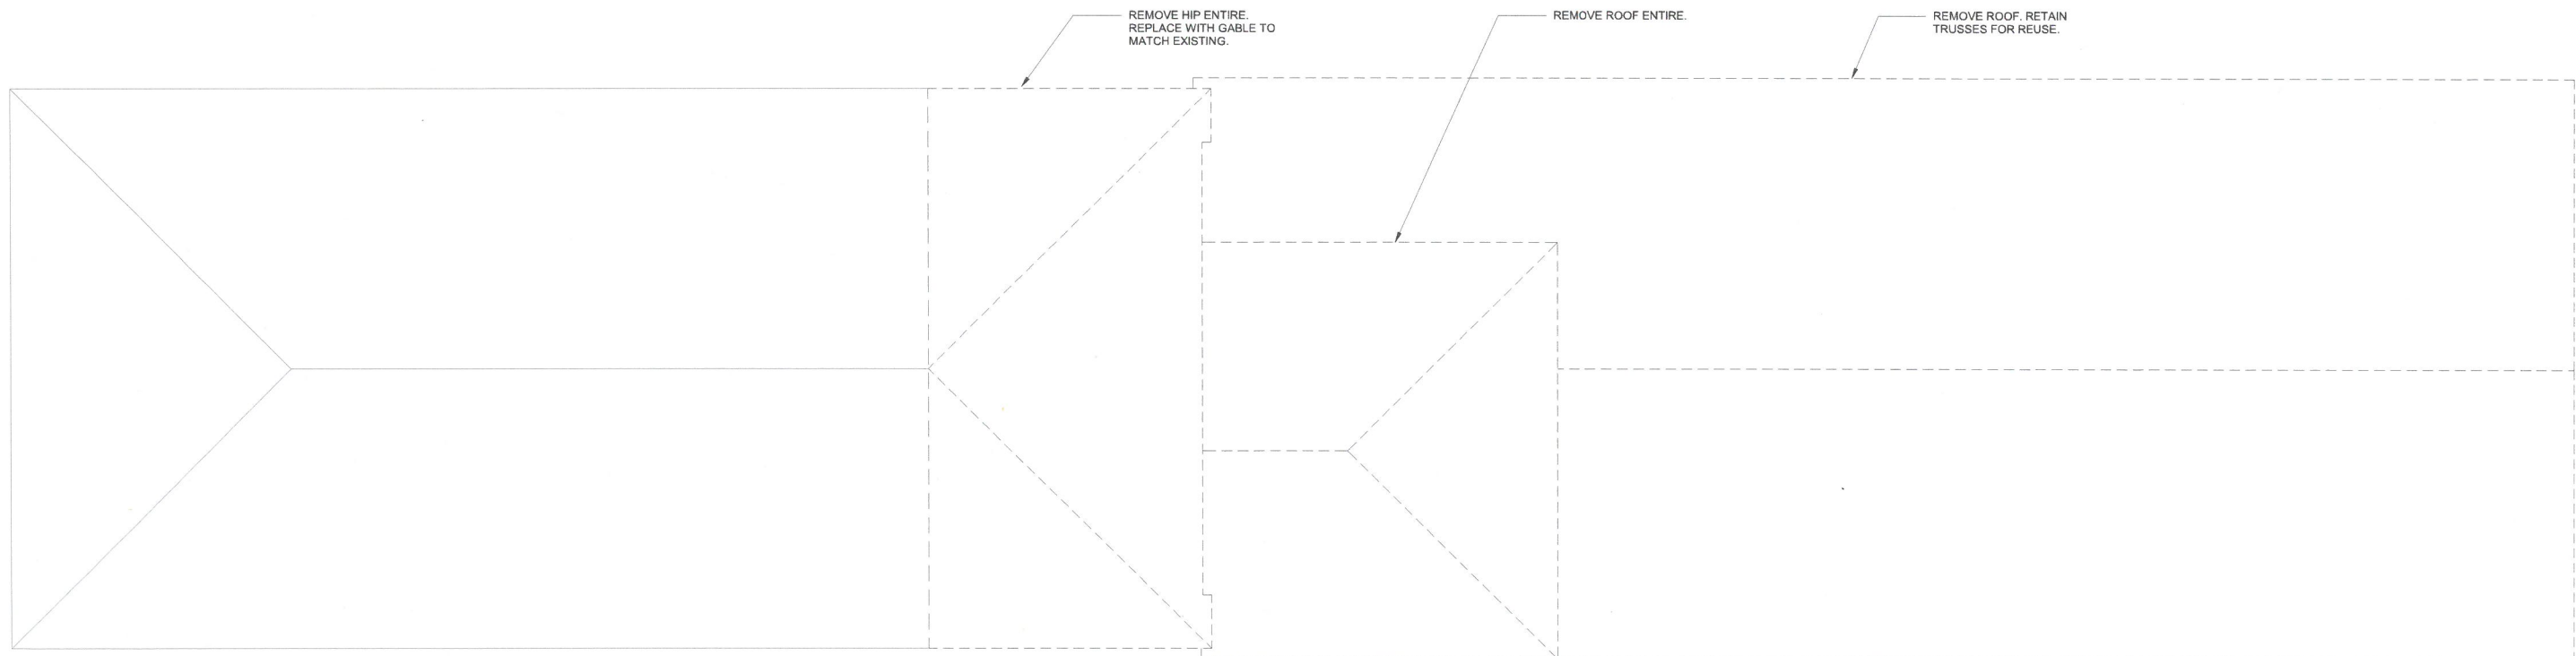

2 ROOF DEMOLITION PLAN


No.	Descript

Client: JPVW EAST I
2843 Brownsboro I
402


Project: HISTORIC RE
843 East M
Louisville

DEMOLITION

Project number
Date 28 April
Drawn by

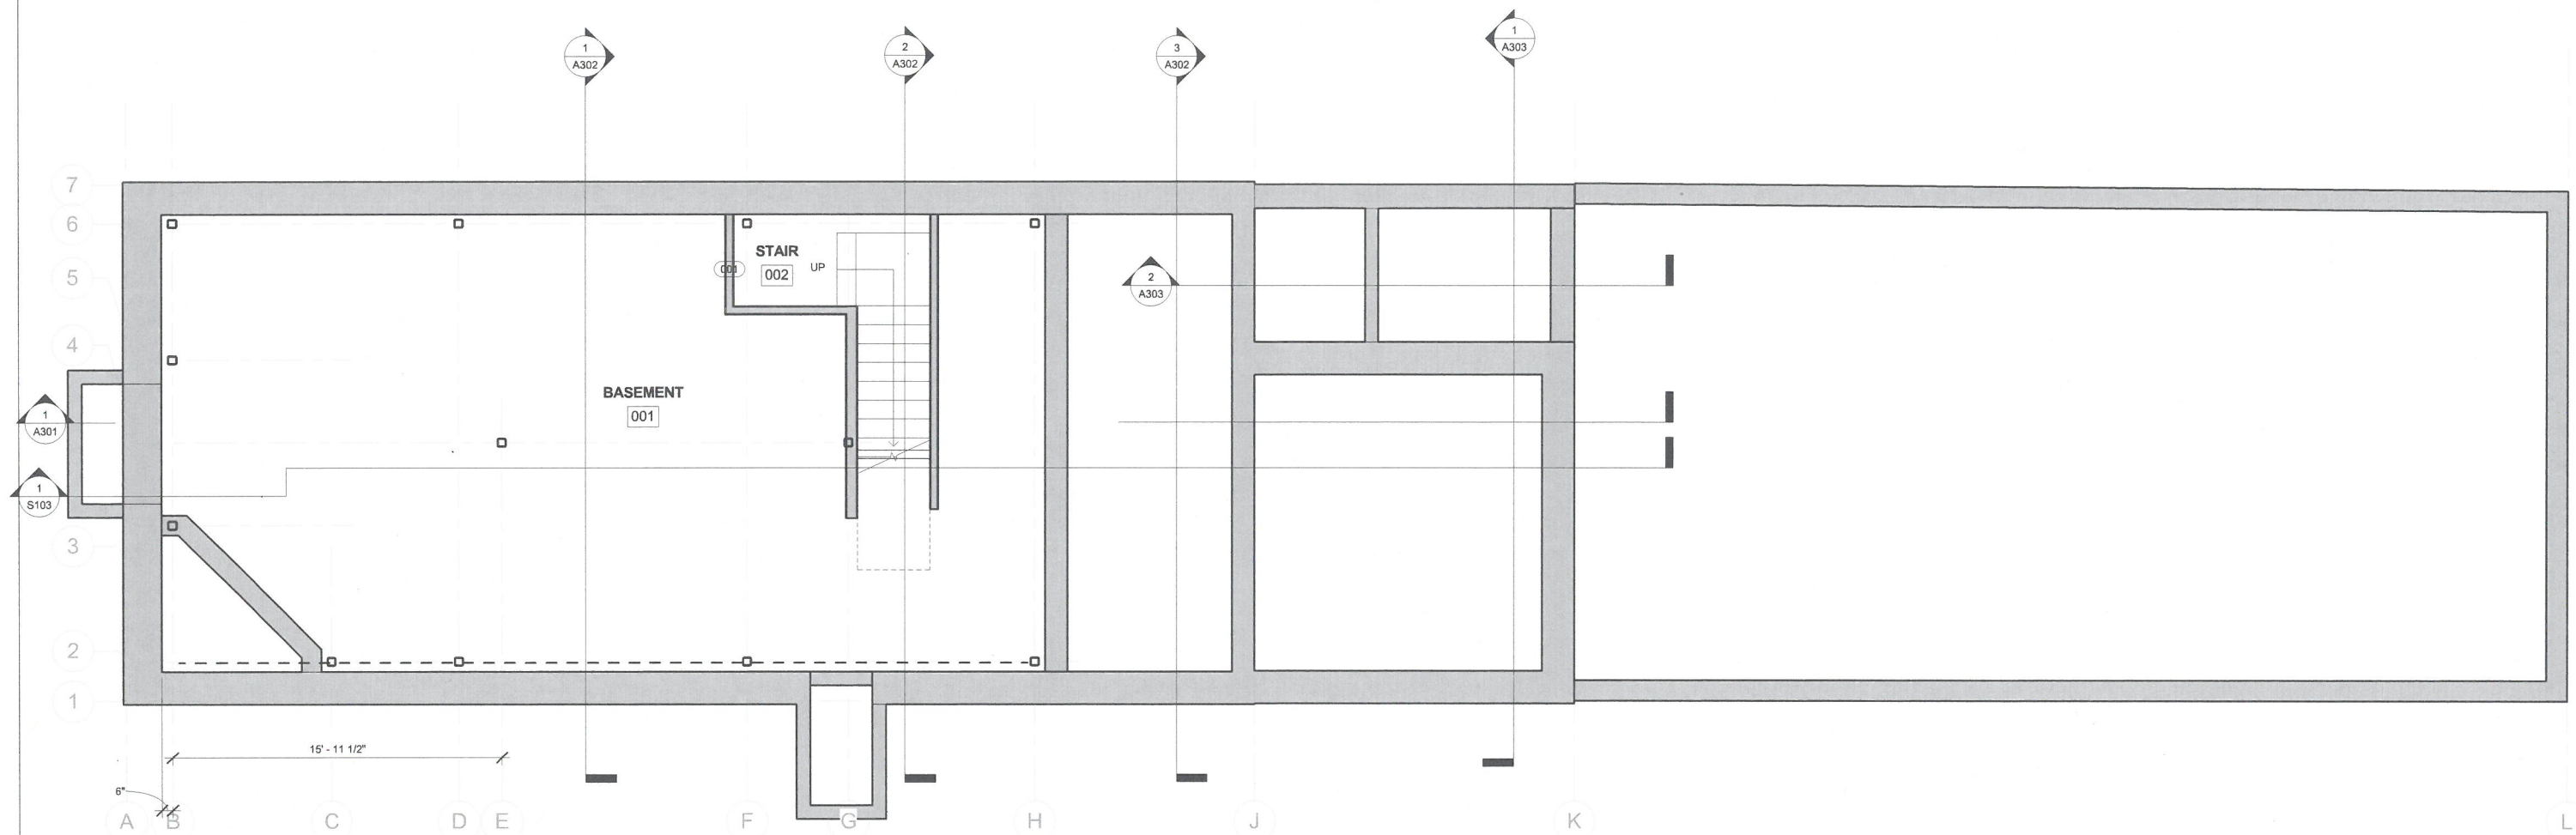

1 BASEMENT PLAN
1/4" = 1'-0"

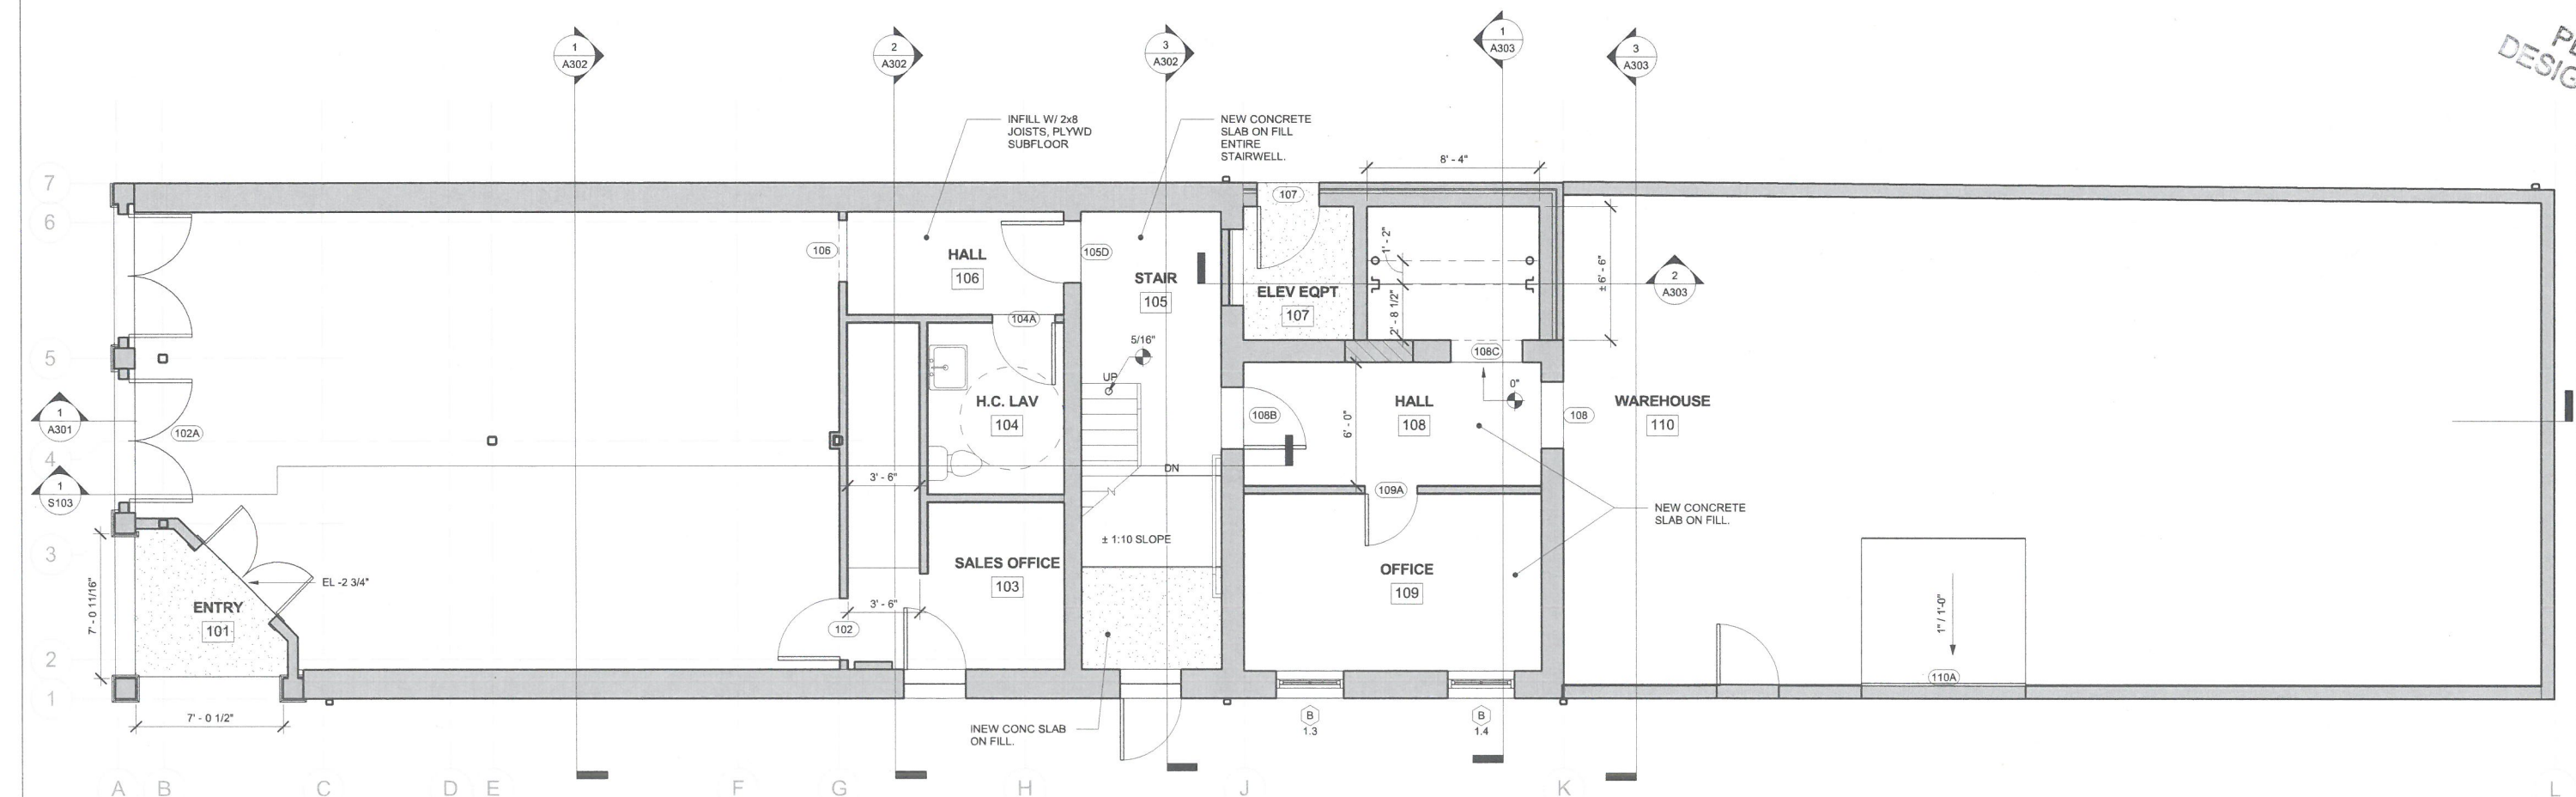

RECEIVED
MAY 01 2011
PLANNING &
DESIGN SERVICE

No.	Descript

Client: JPVW EAST I
2843 Brownsboro I
402


Project: HISTORIC REI
843 East M
Louisville

FLOOR


Project number

Date 28 April

Drawn by

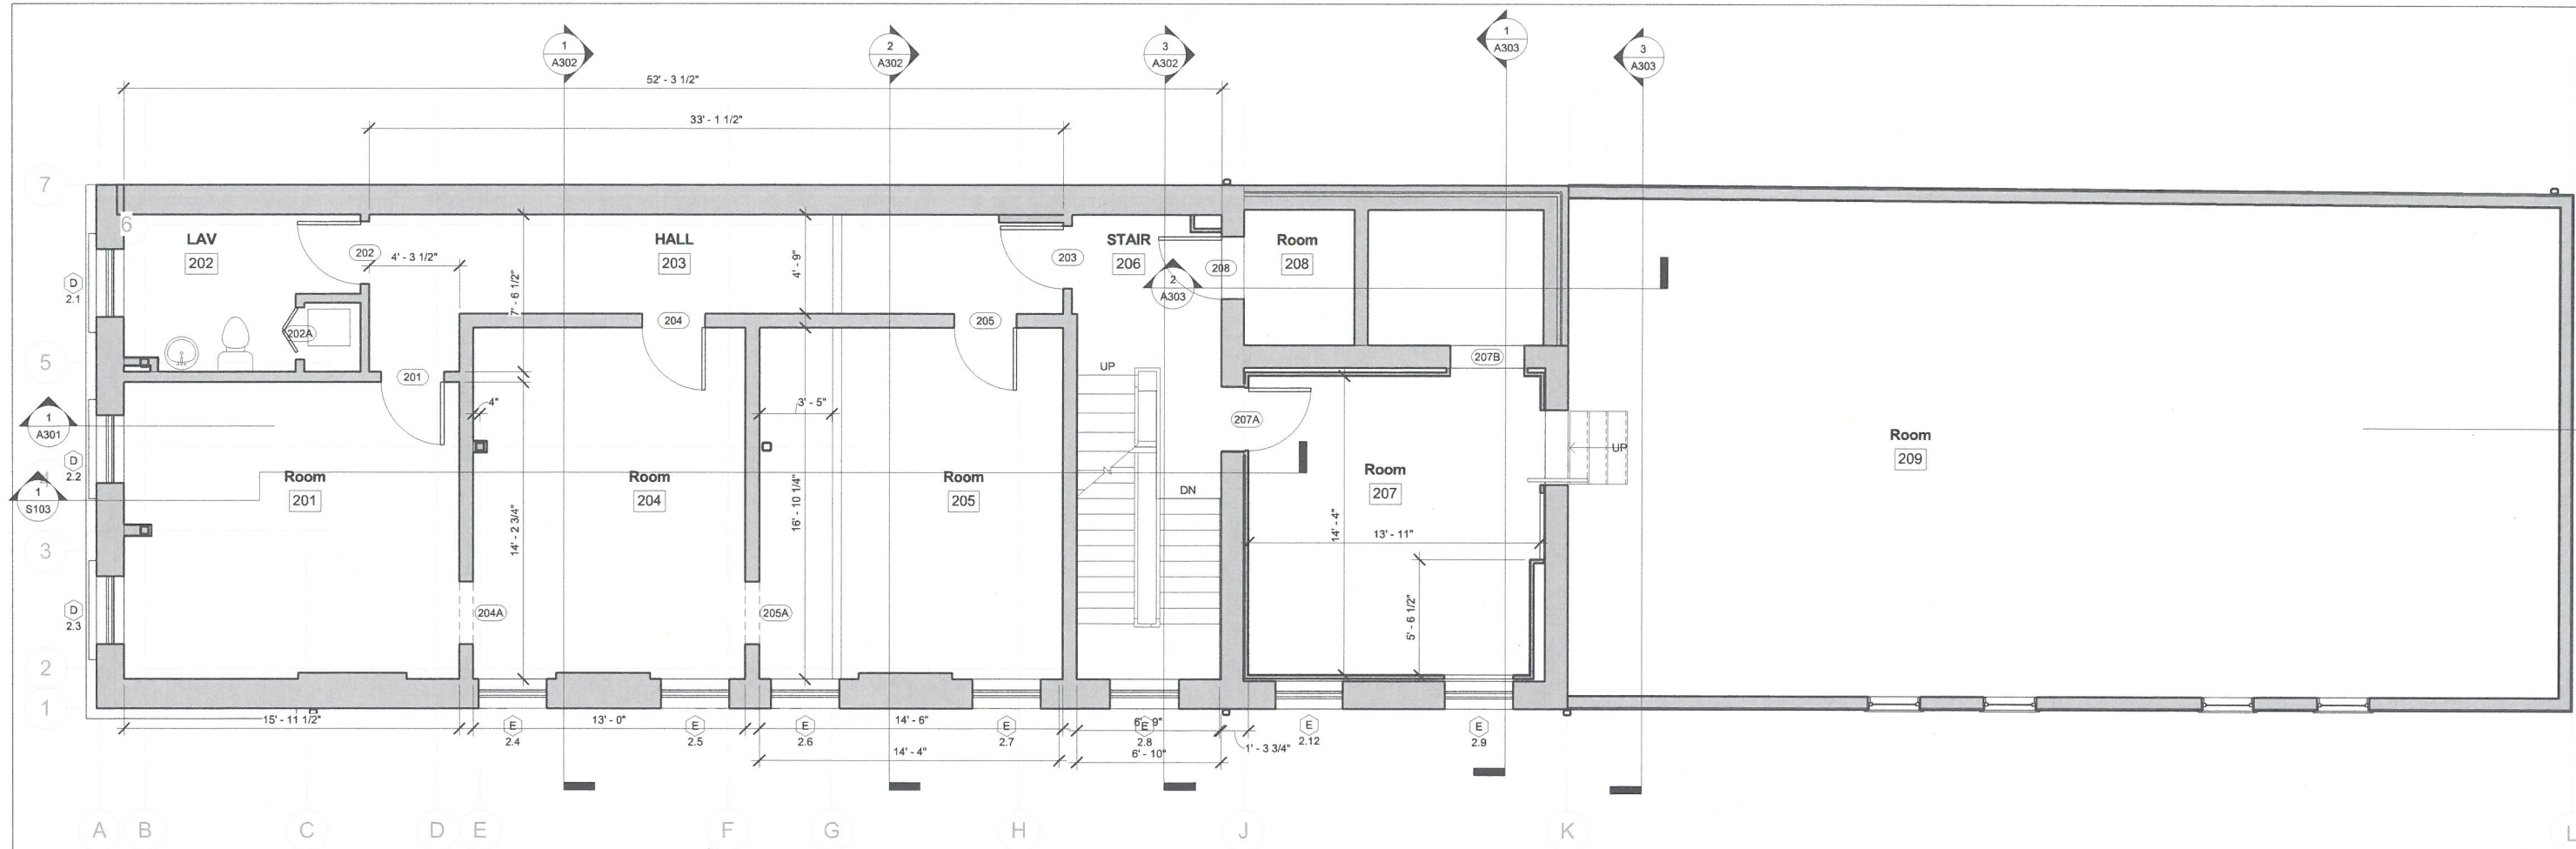

1 SECOND FLOOR PLAN
1/4" = 1'-0"

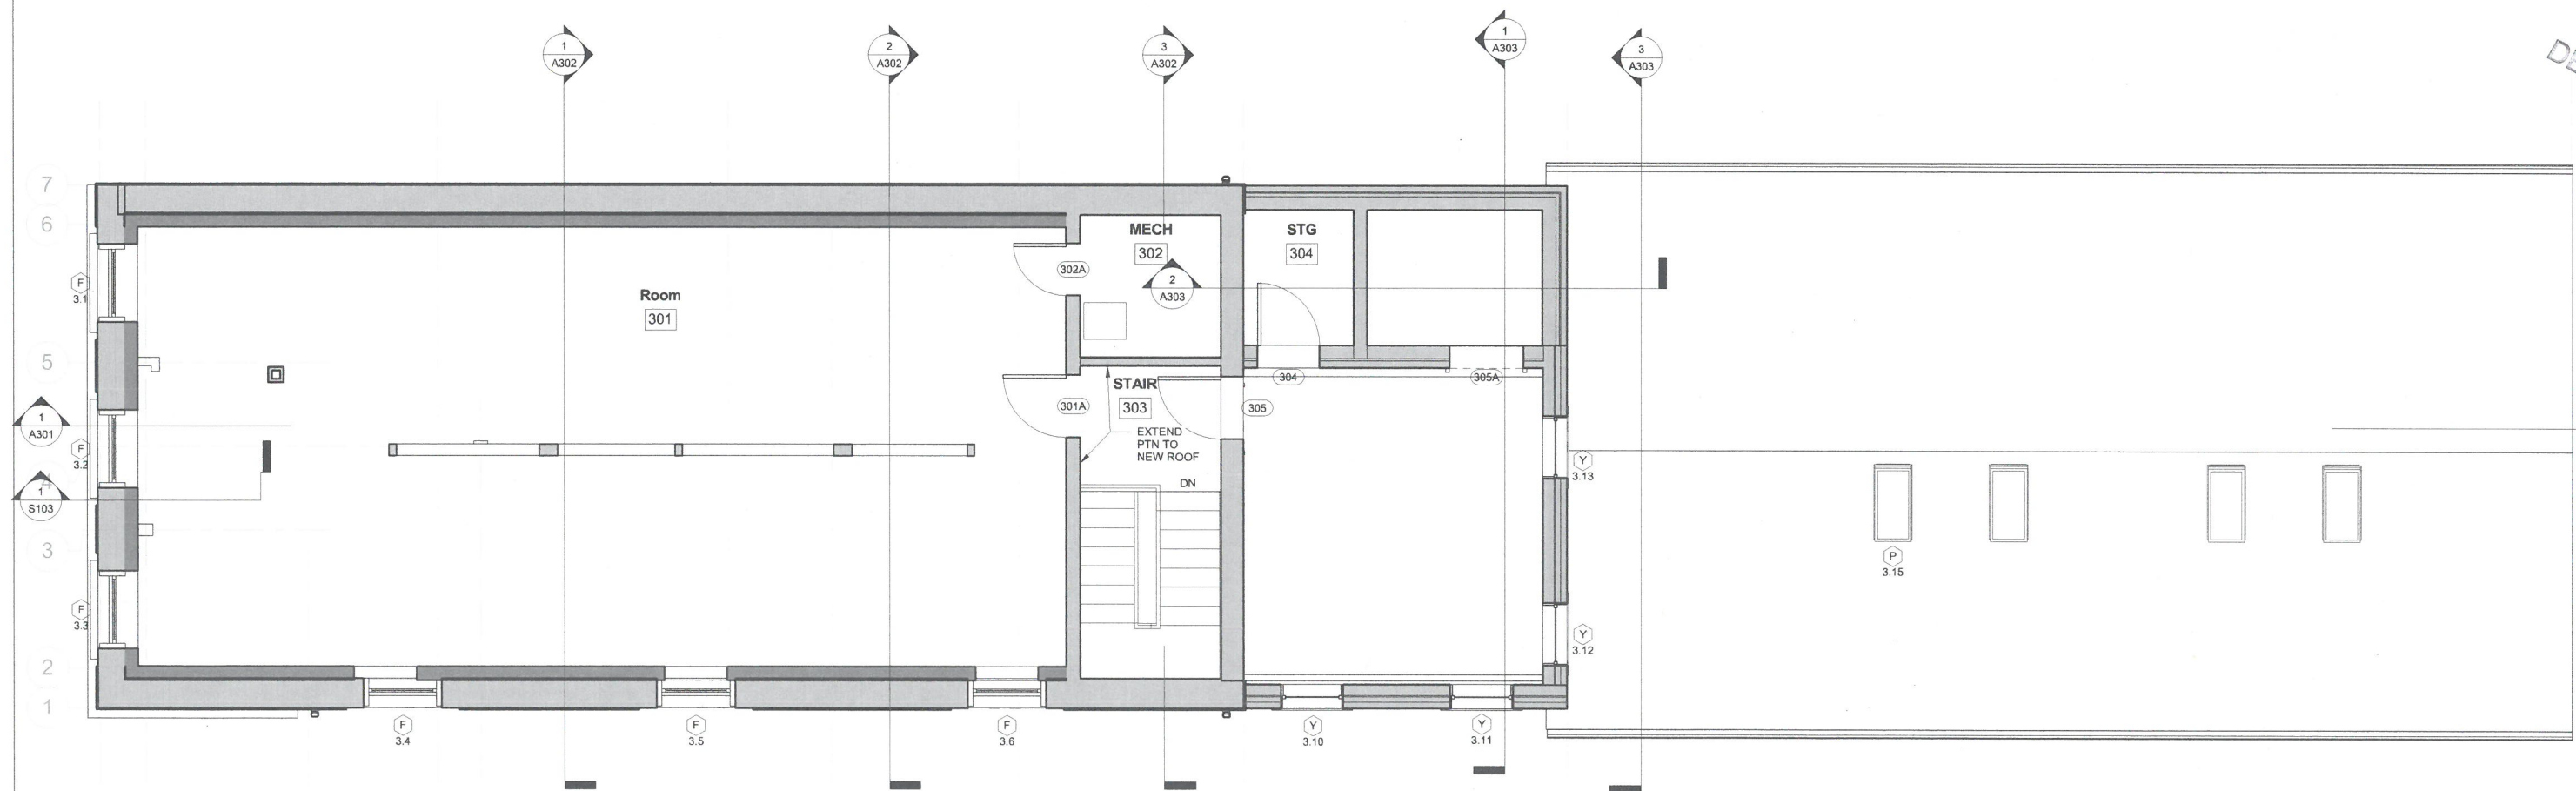

RECEIVED
MAY 01 2012
PLANNING
DESIGN SERV

No.	Descript


Client: JPVW EAST 1
2843 Brownsboro I
402

Project: HISTORIC REH
843 East M
Louisville I

FLOOR

Project number

Date 28 April 2

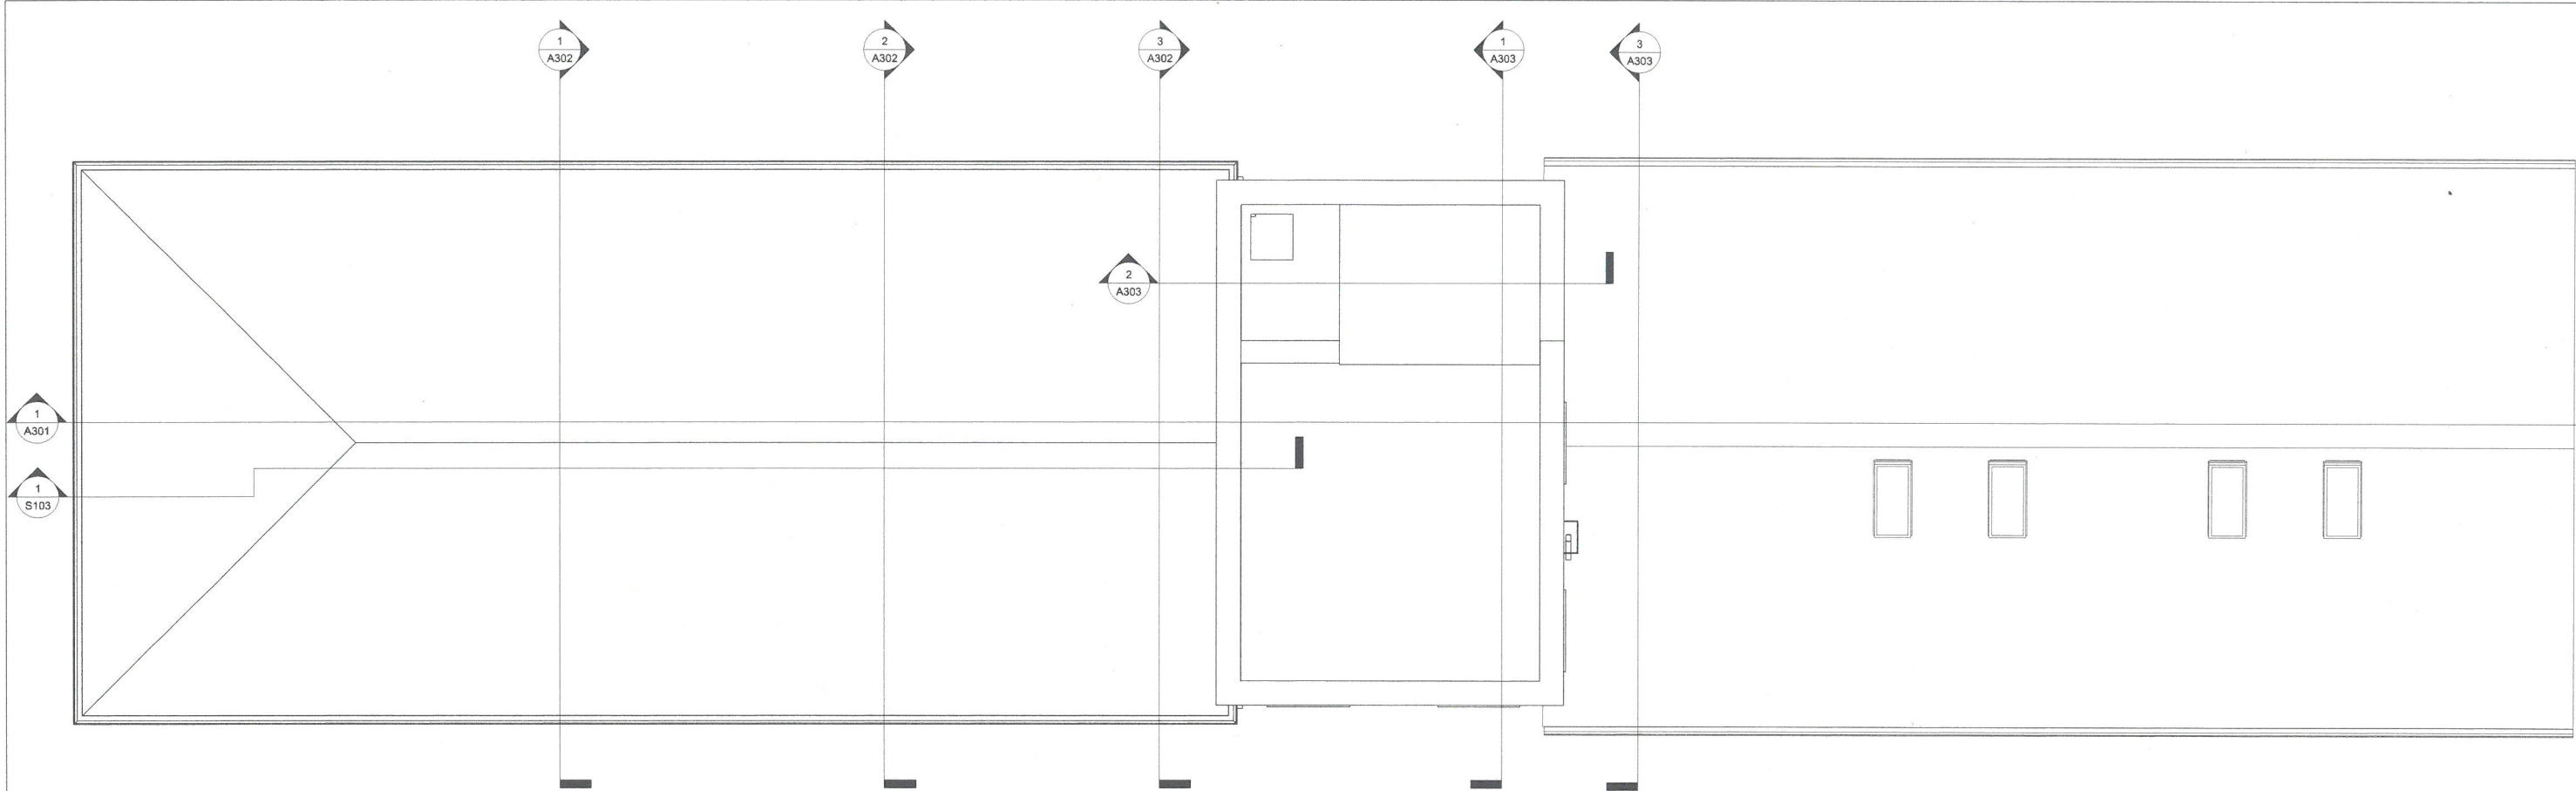

① ROOF PLAN
1/4" = 1'-0"

RECEIVED
MAY 01 2017
PLANNING &
DESIGN SERVICES

CBR Archi

PO BOX 4631
502.36
cbr@loc


No.	Descrip

Client: JPVW EAST I
2843 Brownsboro I
402


Project: HISTORIC REI
843 East M.
Louisville I

ROOF

Project number
Date 28 April 2
Drawn by

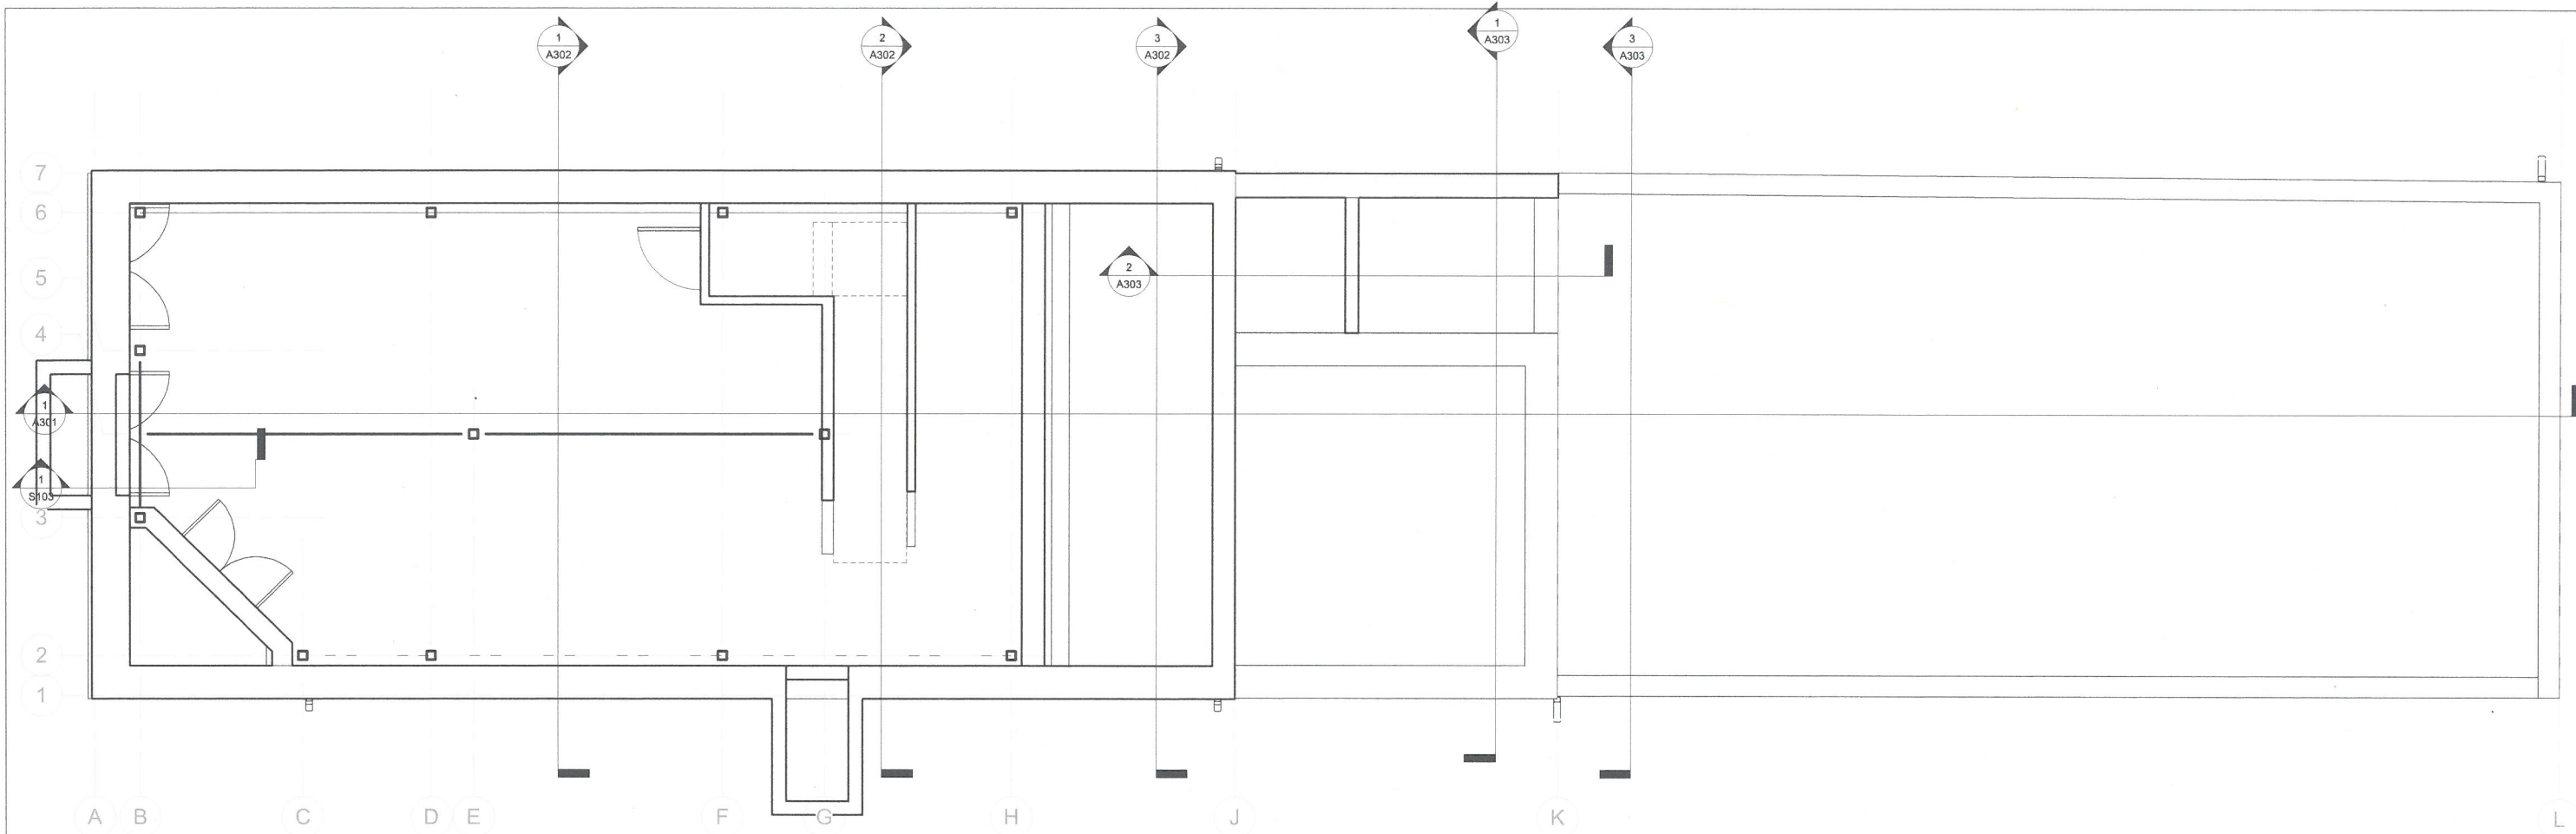

1 BASEMENT CEILING PLAN
1/4" = 1'-0"

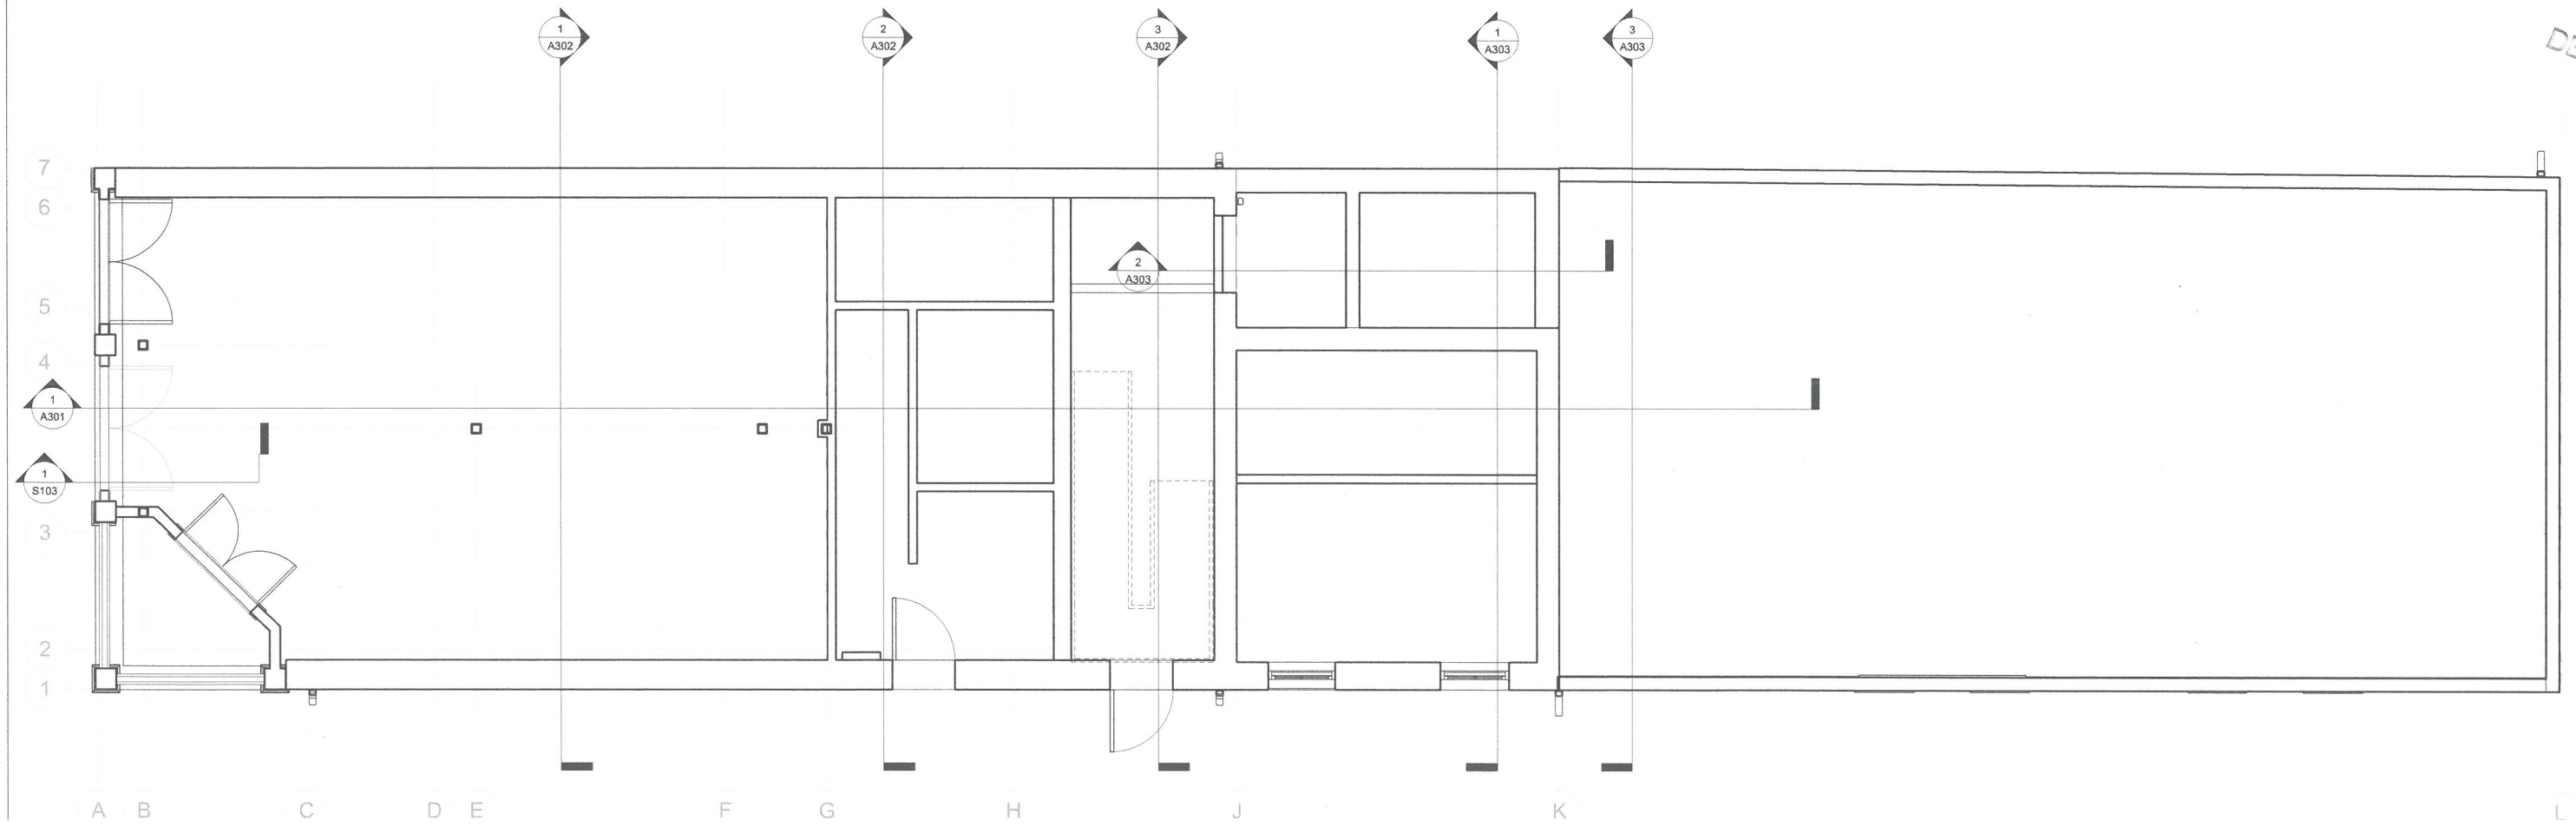

RECE
MAY 01
PLANNING
DESIGN SERI


No.	Descrip

Client: JPVW EAST I
2843 Brownsboro I
402


Project: HISTORIC REI
843 East M
Louisville

CEILING

Project number
Date 28 April
Drawn by

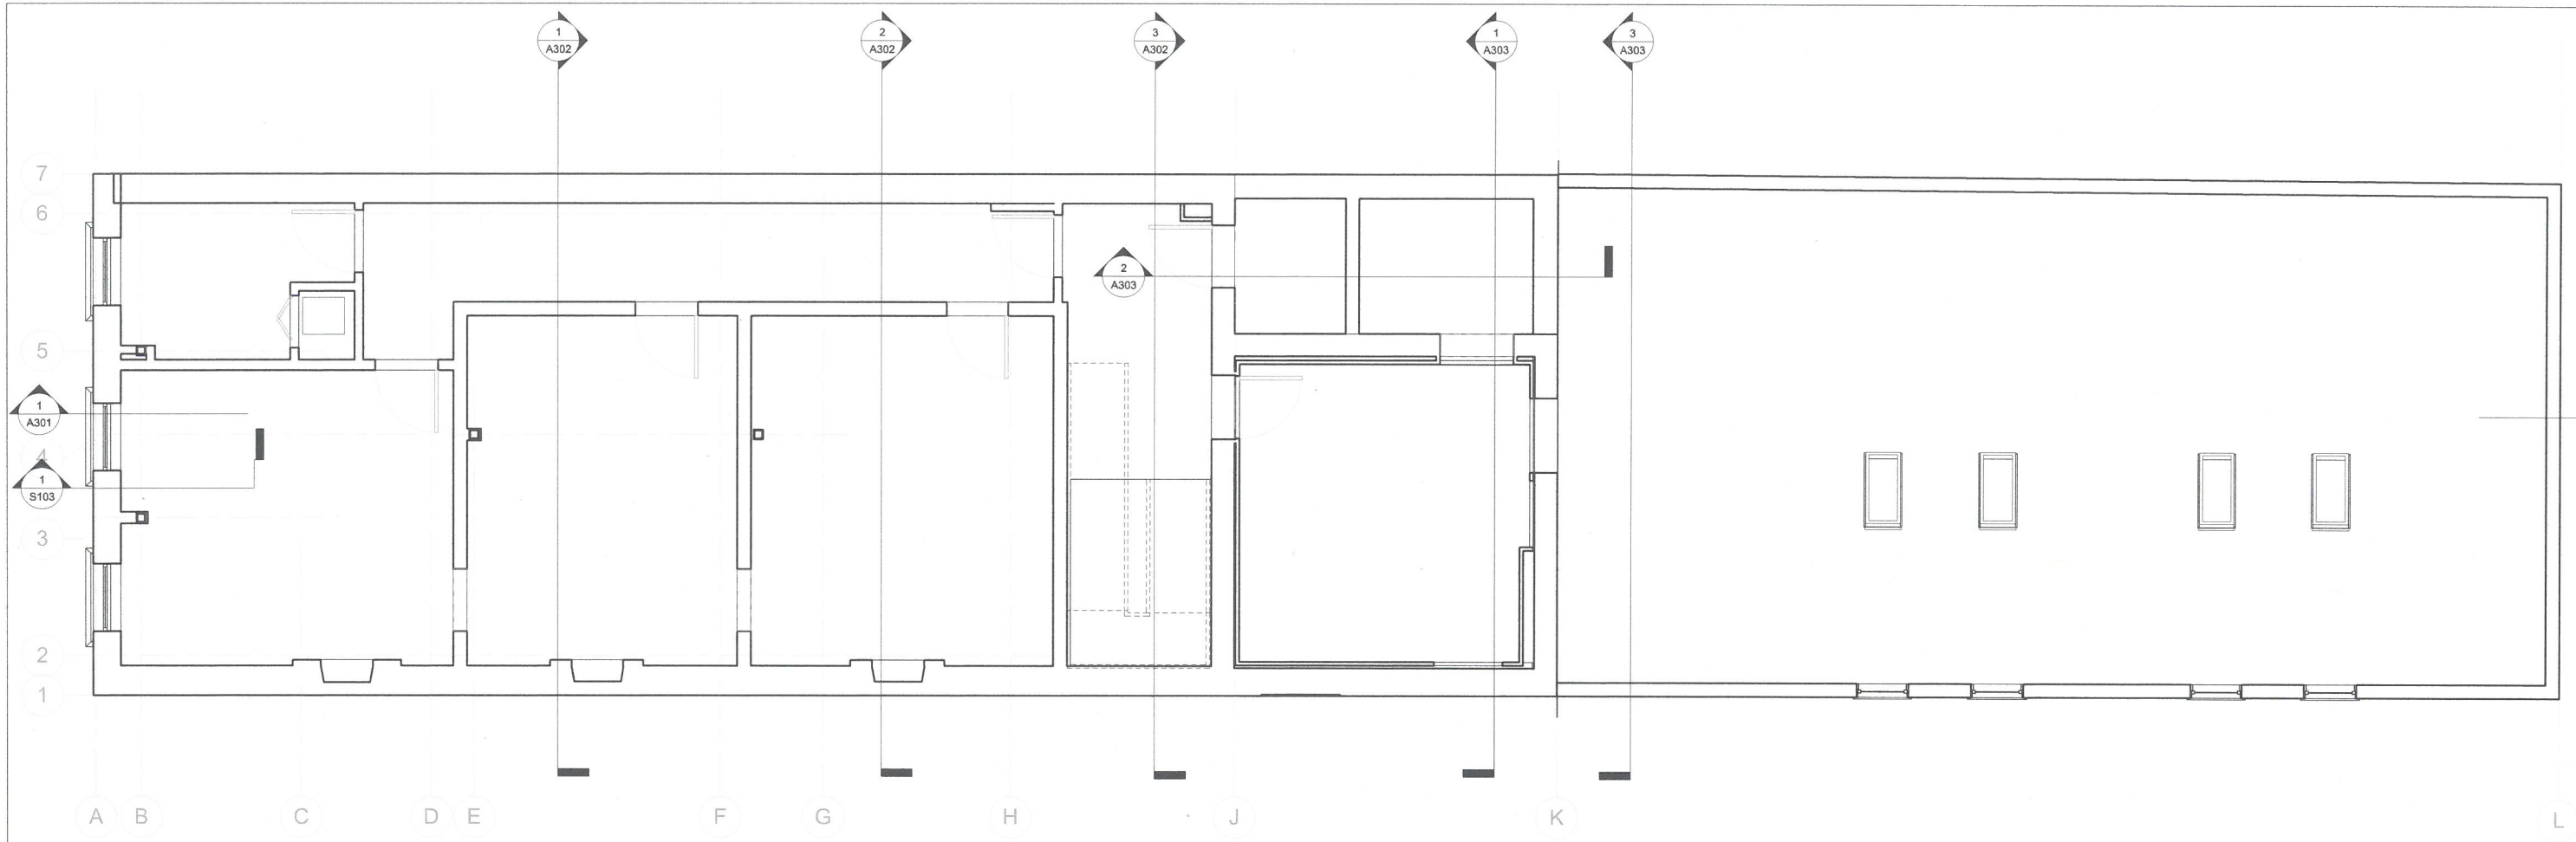

① 2-Second Floor Ceiling Plan
1/4" = 1'-0"

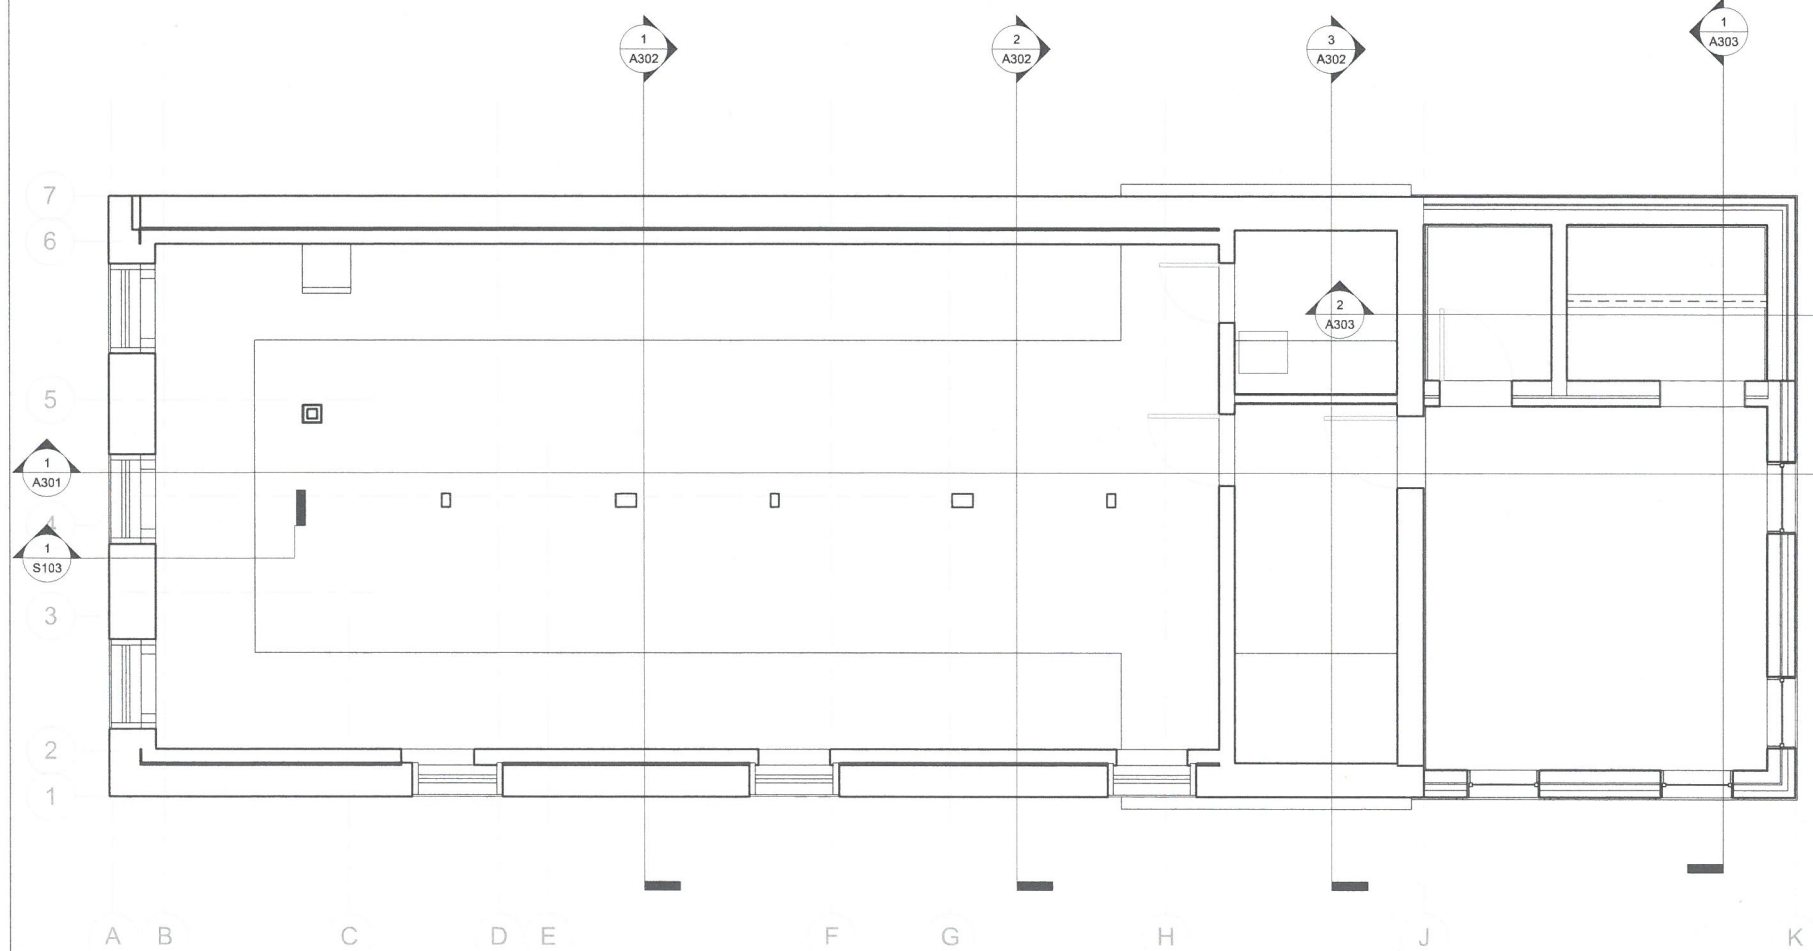

RECEIVED
MAY 01 2017
PLANNING &
DESIGN SERVICES

No.	Descrip

Client: JPWW EAST A
2843 Brownsboro F
402

Project: HISTORIC REH
843 East Me
Louisville I

CEILING

Project number
Date 28 April 2

Door Schedule - Proposed					
No.	Width	Height	Family	Phase Created	Comments
New Basement					
001	3' - 0"	6' - 8"	Single-Flush	New Construction	
Foundation					
112	3' - 0"	7' - 0"	Single-Flush with transom	New Construction	
Floor 1					
101	5' - 0"	12' - 3"	843 Market front double door with transom	Existing	
102	3' - 0"	7' - 0"	Single-Flush	New Construction	
102A	6' - 0"	12' - 3 1/4"	843 Market new facade double door	New Construction	
103	3' - 0"	7' - 0"	Single-Flush with transom	New Construction	
103A	3' - 0"	7' - 0"	Single-Flush	Existing	
104	2' - 6"	6' - 8"	Single-Flush	Existing	
104A	3' - 0"	7' - 0"	Single-Flush	New Construction	
105A	3' - 0"	7' - 0"	Single-Flush	Existing	
105B	3' - 0"	7' - 0"	Single-Flush	Existing	
105C	3' - 0"	7' - 0"	Single-Flush	Existing	
105D	3' - 0"	7' - 0"	Single-Flush	New Construction	
106	0"	0"	Door-Opening	New Construction	
107	3' - 0"	7' - 0"	Single-Flush	New Construction	
107A	3' - 0"	7' - 0"	Single-Flush	Existing	
108	0"	0"	Door-Opening	Existing	
108A	0"	0"	Door-Opening	Existing	
108B	3' - 0"	7' - 0"	Single-Flush	New Construction	
108C	0"	0"	Door-Opening	New Construction	
109	2' - 6"	6' - 8"	Single-Flush	Existing	
109A	2' - 6"	6' - 8"	Single-Flush	New Construction	
110	3' - 4"	6' - 5"	Single-Flush	Existing	
110A	8' - 0"	8' - 0"	Door-Overhead-Sectional	New Construction	
111	3' - 0"	7' - 0"	Single-Flush	New Construction	
209	6' - 0"	12' - 3 1/4"	843 Market new facade double door	New Construction	
305C	0"	0"	Door-Opening	Existing	
305H	5' - 0"	12' - 3"	843 Market front double door with transom	New Construction	
E101	3' - 0"	7' - 0"	Single vertical elliptical lite	Existing	
Floor 2					
201	3' - 0"	7' - 10"	Single-Flush	Existing	
202	3' - 0"	7' - 0"	Single-Flush	Existing	
202A	2' - 6"	6' - 8"	Bifold-2 Panel	Existing	
203	3' - 0"	7' - 0"	Single-Flush	Existing	
204	3' - 0"	7' - 10"	Single-Flush	Existing	
204A	0"	0"	Door-Opening	Existing	
205	3' - 0"	7' - 10"	Single-Flush	Existing	
205A	0"	0"	Door-Opening	Existing	
207	3' - 0"	7' - 0"	Single-Flush	Existing	
207A	3' - 0"	7' - 0"	Single-Flush	New Construction	
207B	0"	0"	Door-Opening	New Construction	
208	3' - 0"	7' - 0"	Single-Flush	New Construction	
Floor 3					
113	3' - 0"	7' - 0"	Single-Flush	New Construction	
114	2' - 6"	6' - 8"	Single-Flush	New Construction	
115	3' - 0"	6' - 8"	Single-Flush	New Construction	
116	3' - 0"	6' - 8"	Single-Flush	Existing	
301	3' - 0"	7' - 0"	Single-Flush	New Construction	
301A	3' - 0"	6' - 8"	Single-Flush	New Construction	
302	2' - 6"	6' - 8"	Bifold-2 Panel	Existing	
302A	2' - 6"	6' - 8"	Single-Flush	New Construction	
304	3' - 0"	7' - 0"	Single-Flush	New Construction	
305	3' - 0"	6' - 8"	Single-Flush	New Construction	
305A	0"	0"	Door-Opening	New Construction	

Window Schedule - Proposed						
No.	Type	Family	Width	Height	Phase Created	Comments
Floor 1						
1.1	A	Fixed	6' - 5"	6' - 8"	Existing	
1.2	A	Fixed	6' - 5"	6' - 8"	Existing	
1.3	B	843 Market orig 96x39 double hing	3' - 3"	8' - 0"	Existing	
1.4	B	843 Market orig 96x39 double hing	3' - 3"	8' - 0"	Existing	
1.5	C	Double Hung	3' - 0"	3' - 10"	Existing	
1.6	C	Double Hung	3' - 0"	3' - 10"	Existing	
1.11	O	Double Hung	2' - 6"	5' - 0"	New Construction	
1.14	O	Double Hung	2' - 6"	5' - 0"	New Construction	
1.15	O	Double Hung	2' - 6"	5' - 0"	New Construction	
Attic						
1.10	O	Double Hung	2' - 6"	5' - 0"	New Construction	
1.12	P	Skylight	1' - 8"	3' - 10"	New Construction	
1.13	P	Skylight	1' - 8"	3' - 10"	New Construction	
1.16	P	Skylight	1' - 8"	3' - 10"	New Construction	
Floor 2						
2.1	D	843 Market vinyl 104x39 with hopper	3' - 3"	8' - 8"	Existing	
2.2	D	843 Market vinyl 104x39 with hopper	3' - 3"	8' - 8"	Existing	
2.3	D	843 Market vinyl 104x39 with hopper	3' - 3"	8' - 8"	Existing	
2.4	E	843 Market vinyl 8'x3' with hopper	3' - 3"	8' - 0"	Existing	
2.5	E	843 Market vinyl 8'x3' with hopper	3' - 3"	8' - 0"	Existing	
2.6	E	843 Market vinyl 8'x3' with hopper	3' - 3"	8' - 0"	Existing	
2.7	E	843 Market vinyl 8'x3' with hopper	3' - 3"	8' - 0"	Existing	
2.8	E	843 Market vinyl 8'x3' with hopper	3' - 3"	8' - 0"	Existing	
2.9	E	843 Market vinyl 8'x3' with hopper	3' - 3"	8' - 0"	Existing	
2.10	E	843 Market vinyl 8'x3' with hopper	3' - 3"	8' - 0"	Existing	
2.11	E	843 Market vinyl 8'x3' with hopper	3' - 3"	8' - 0"	Existing	
2.12	E	843 Market vinyl 8'x3' with hopper	3' - 3"	8' - 0"	New Construction	
Floor 3						
3.1	F	843 Market 35x39 round top	3' - 3"	8' - 8"	Existing	
3.2	F	843 Market 35x39 round top	3' - 3"	8' - 8"	Existing	
3.3	F	843 Market 35x39 round top	3' - 3"	8' - 8"	Existing	
3.4	F	843 Market 35x39 round top	3' - 3"	8' - 8"	Existing	
3.5	F	843 Market 35x39 round top	3' - 3"	8' - 8"	Existing	
3.6	F	843 Market 35x39 round top	3' - 3"	8' - 8"	Existing	
3.7	F	843 Market 35x39 round top	3' - 3"	8' - 8"	Existing	
3.10	Y	843 double hung with stone header and sill	3' - 0"	6' - 0"	New Construction	
3.11	Y	843 double hung with stone header and sill	3' - 0"	6' - 0"	New Construction	
3.12	Y	843 double hung with stone header and sill	3' - 0"	6' - 0"	New Construction	
3.13	Y	843 double hung with stone header and sill	3' - 0"	6' - 0"	New Construction	
3.15	P	Skylight	1' - 8"	3' - 10"	New Construction	

RECEIVED
MAY 01 2017
PLANNING &
DESIGN SERVICES

CBR Archi


PO BOX 463
502.3
cbr@lo

No.	Descri

Client: JPWV EAST
2843 Brownsboro
40;
Project: HISTORIC RE
843 East M
Louisville
SCHEI

Project number
Date 28 April
Drawn by

RECEIVED
MAY 01
PLANNING
DESIGN SERIES

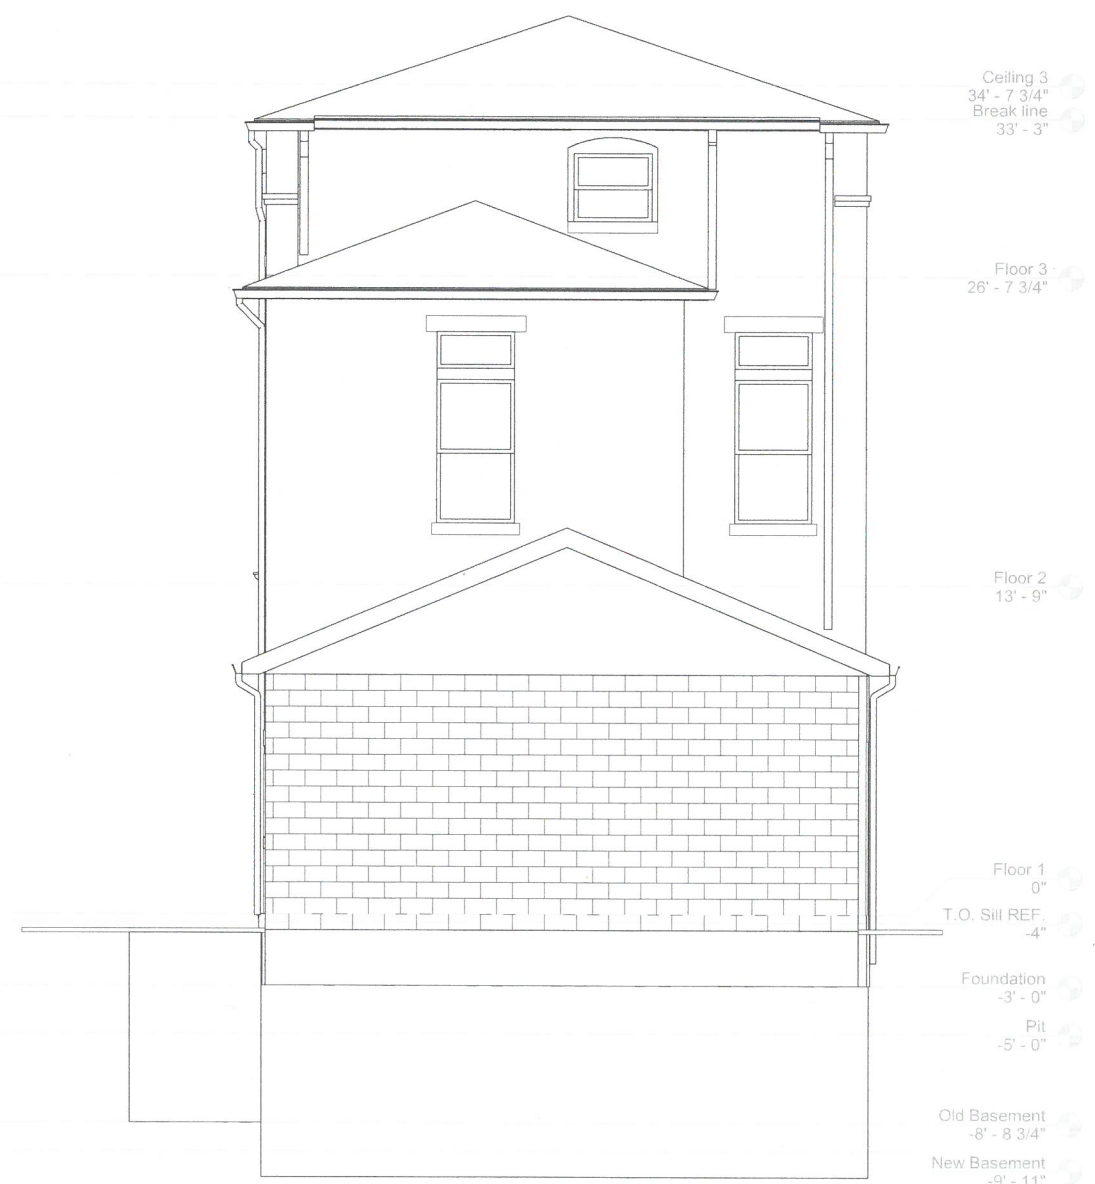

No.	Descri

Client: JPVW EAST
2843 Brownsboro
40

Project: HISTORIC RE
843 East M
Louisville

EXTERIOR E
EXIS

Project number
Date 28 April