
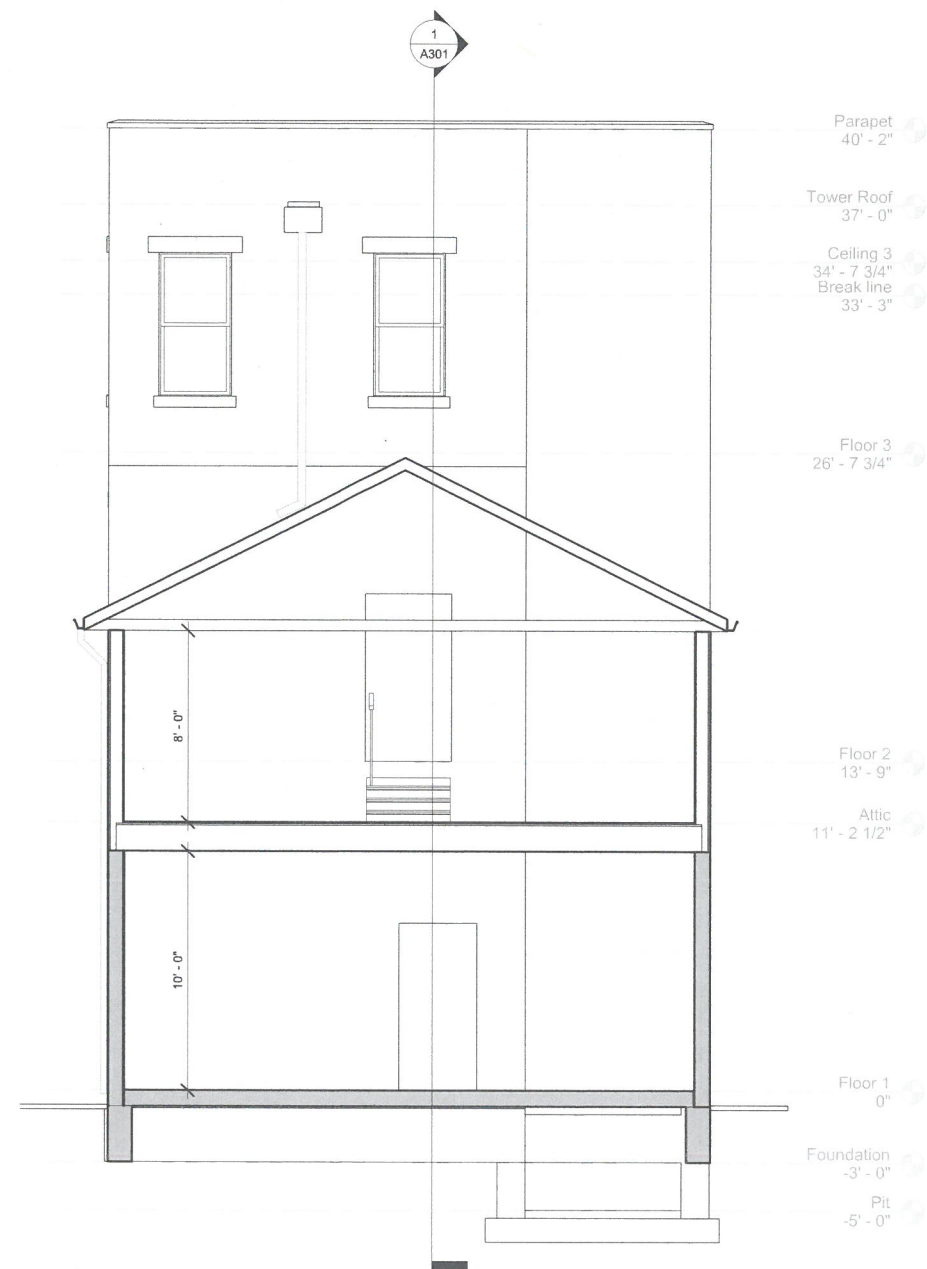
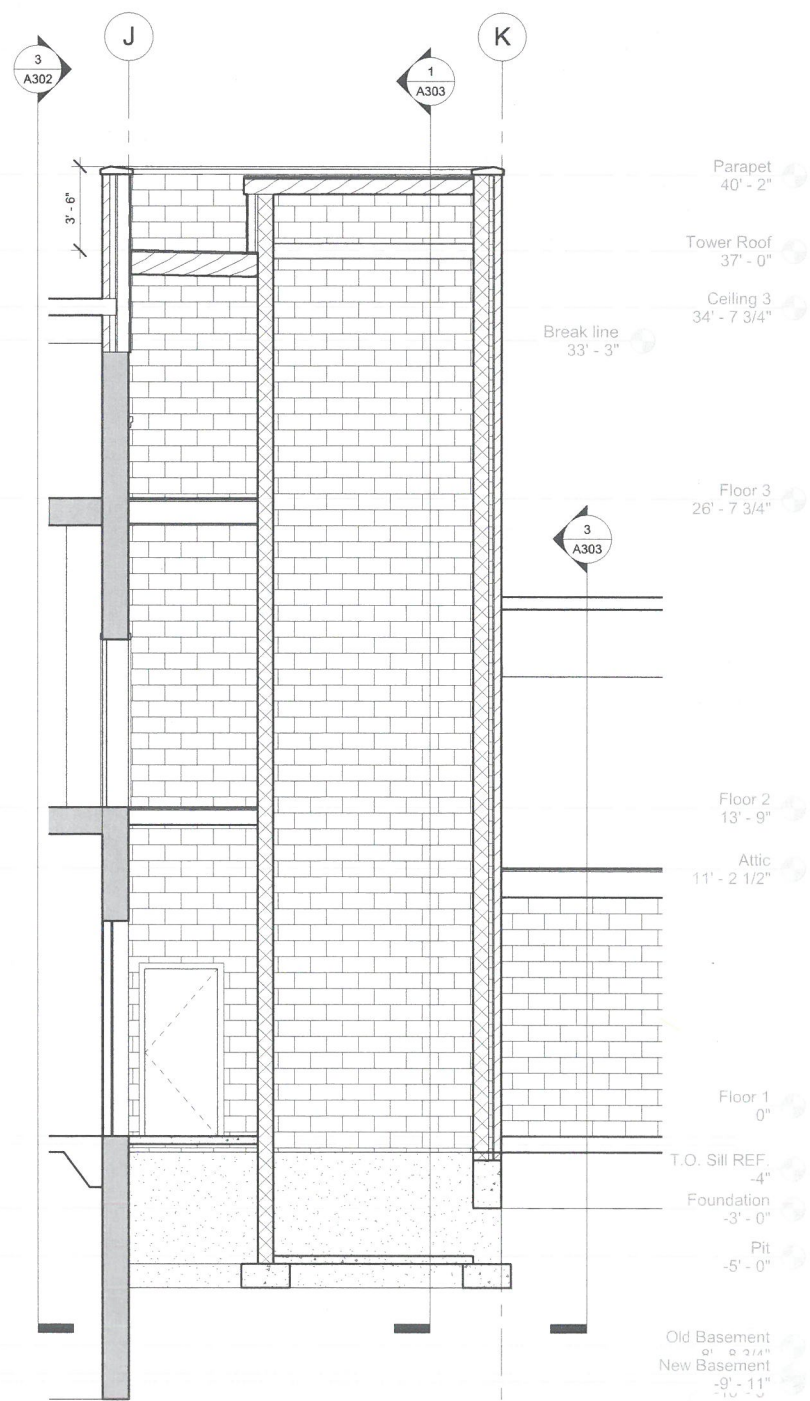


RECEIVED
MAY 01 2017
PLANNING &
DESIGN SERVICES

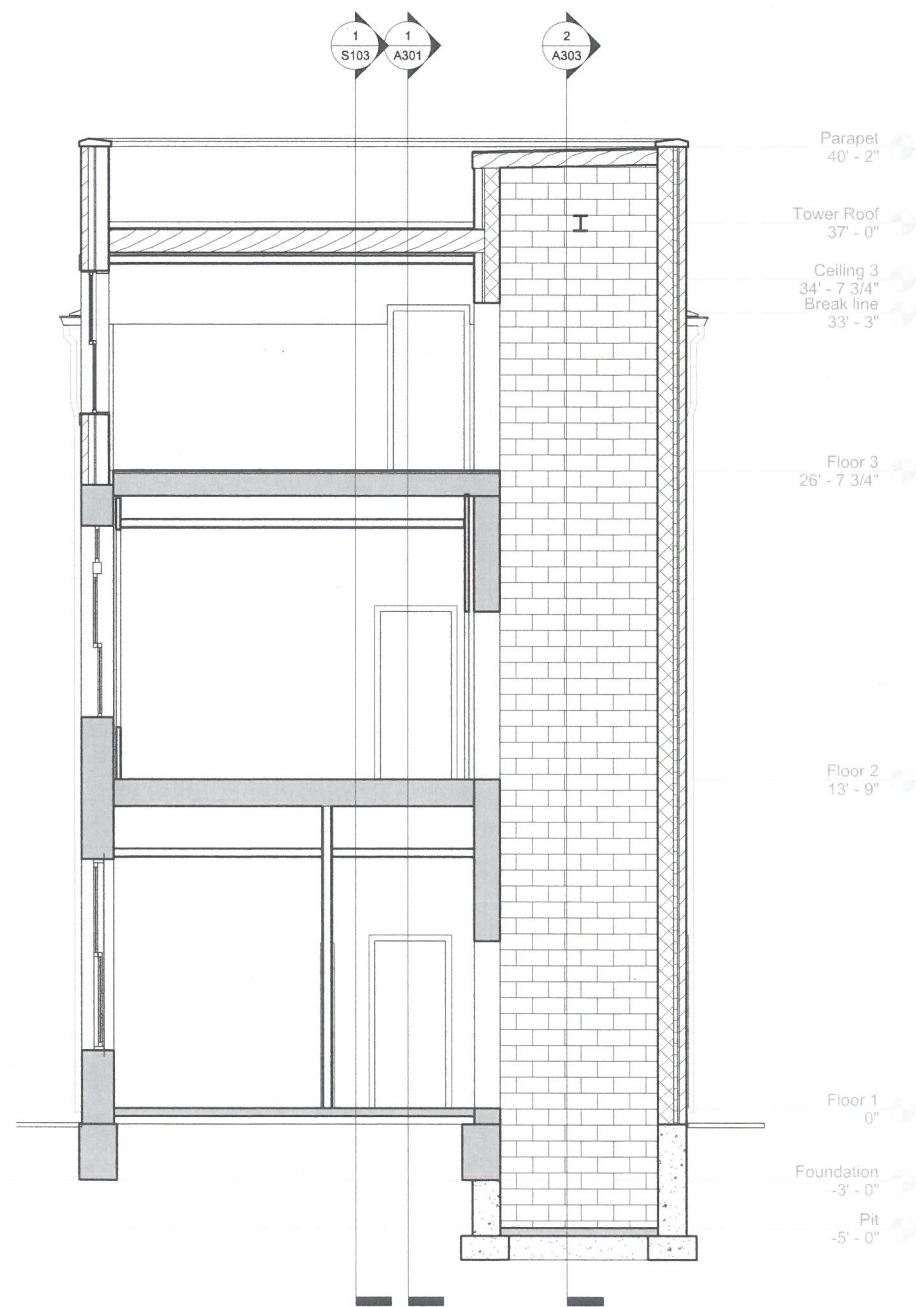

No.	Descri

Client: JPWV EAST
2843 Brownsboro 40;


Project: HISTORIC RE
843 East M
Louisville

BUILDING

Project number


Date 28 April

Drawn by

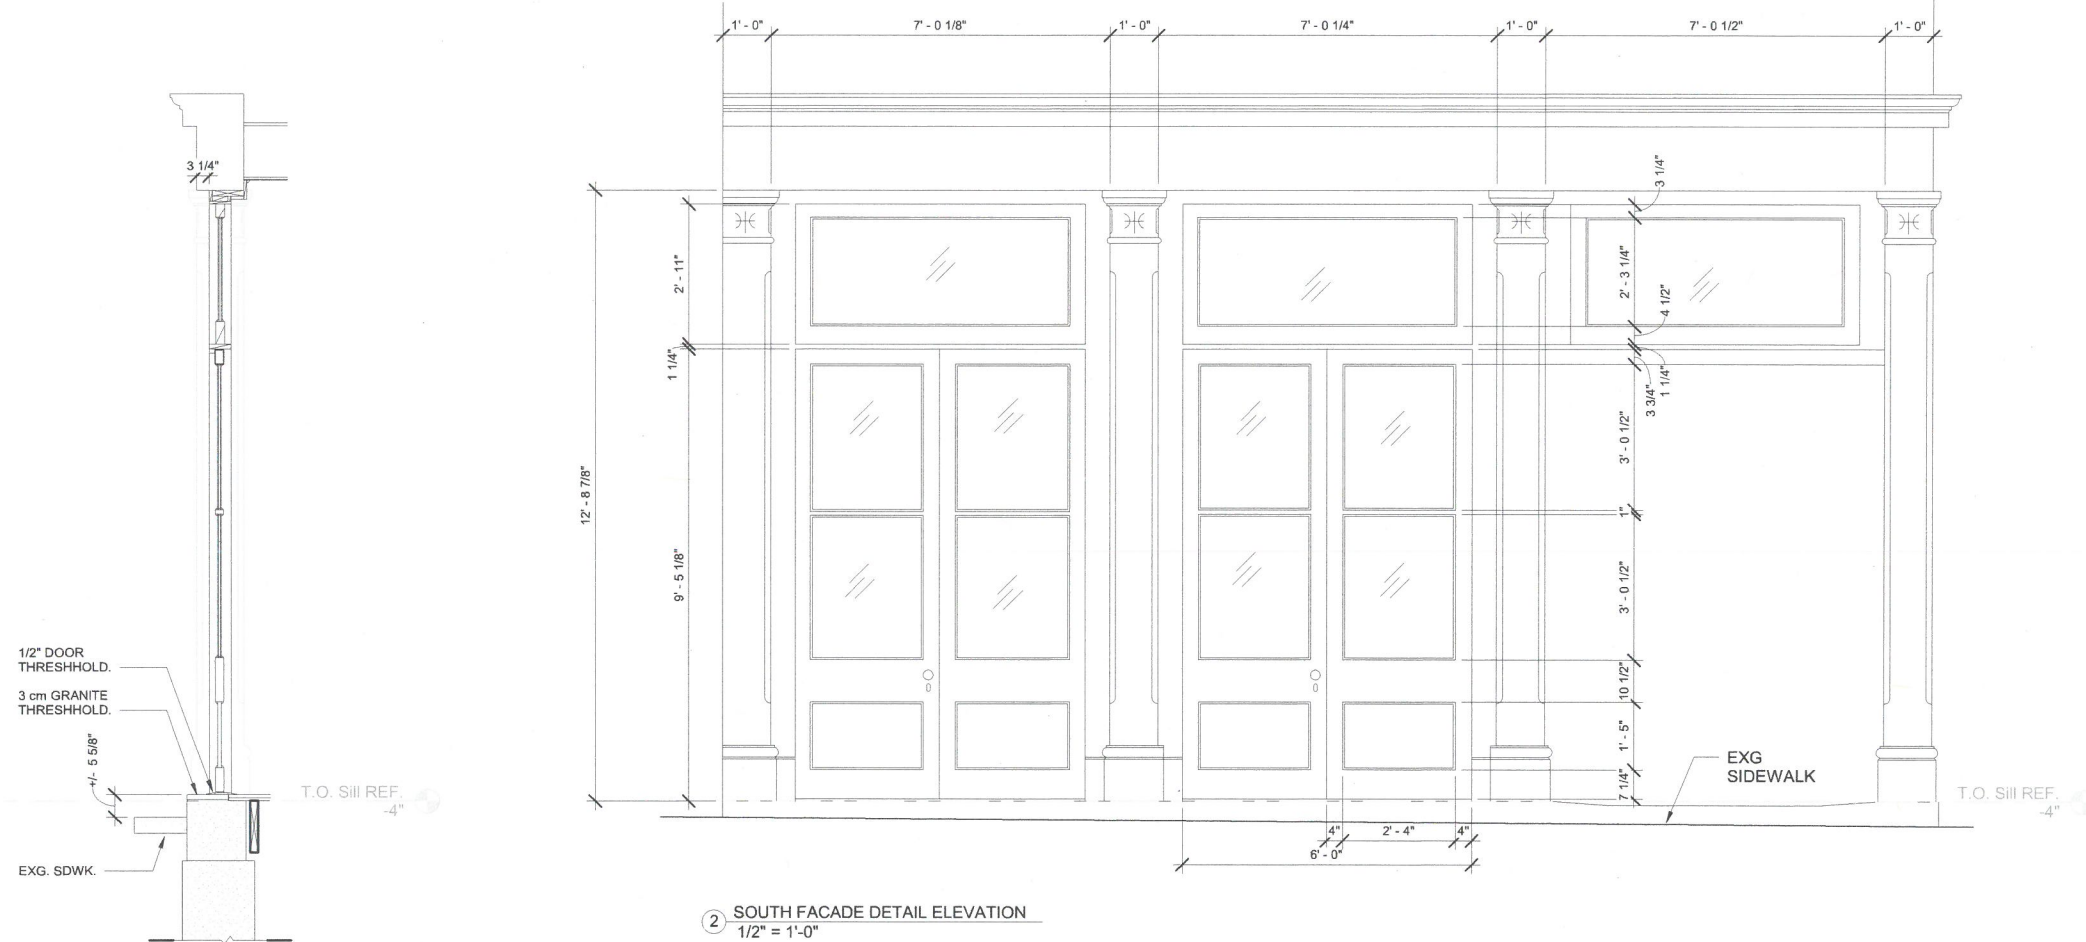


② SOUTH FACADE DETAIL ELEVATION
1/2" = 1'-0"

① SECTION AT NEW DOORS
1/2" = 1'-0"

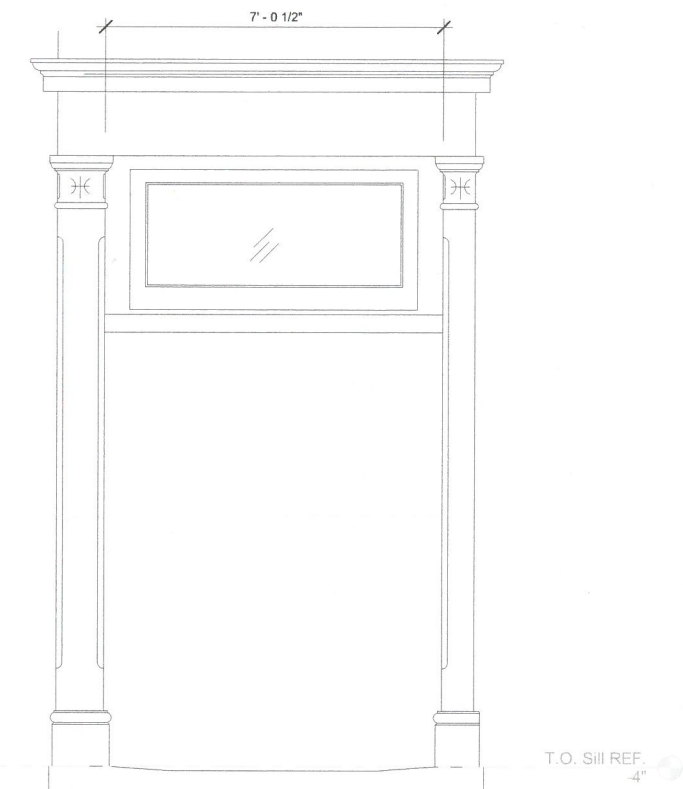

④ EAST FACADE DETAIL ELEVATION
1/2" = 1'-0"

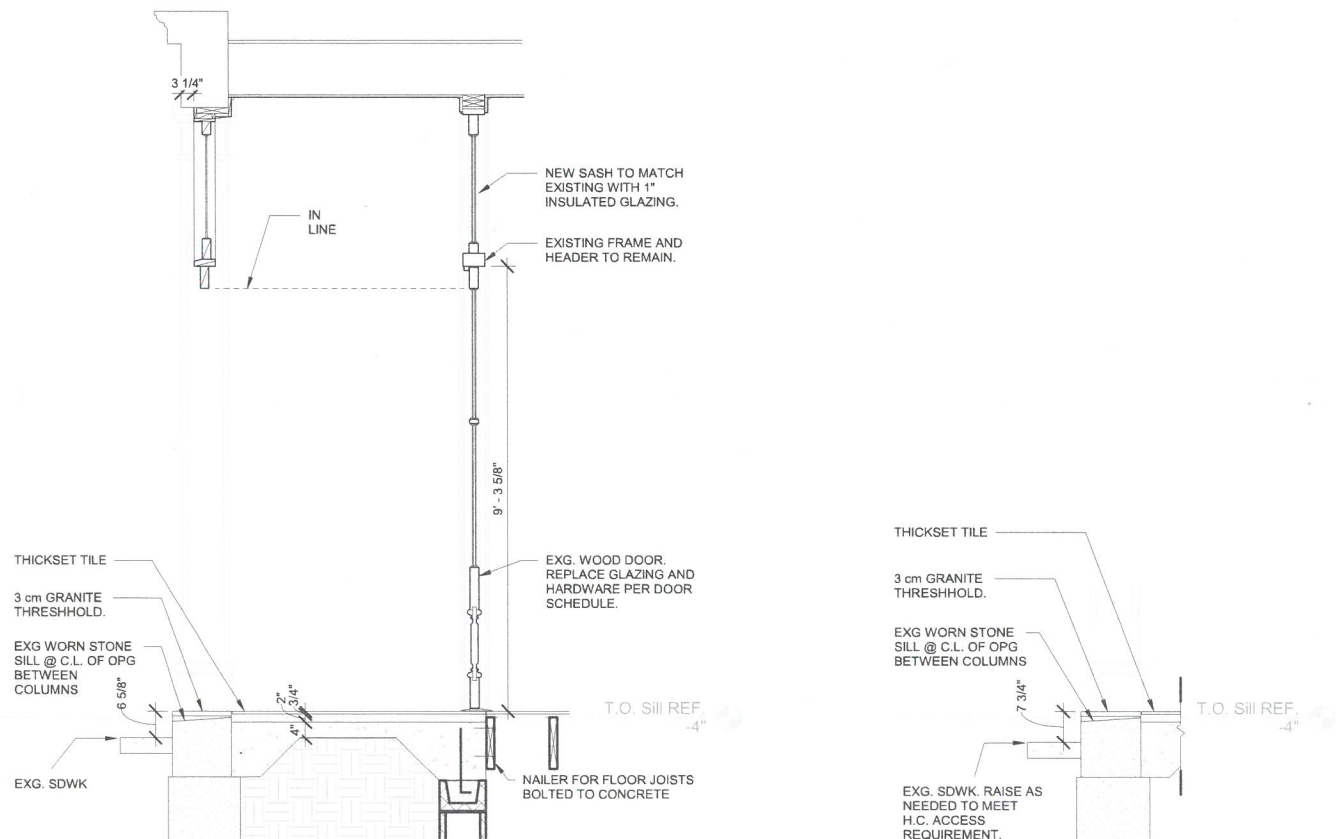

RECEIVED
MAY 01 2017
PLANNING &
DESIGN SERVICES


No.	Descrip

Client: JPVW EAST I
2843 Brownsboro I
402

Project: HISTORIC REI
843 East M.
Louisville I

LARGE SCALE
AND DI

Project number
Date 28 April 2
Drawn by

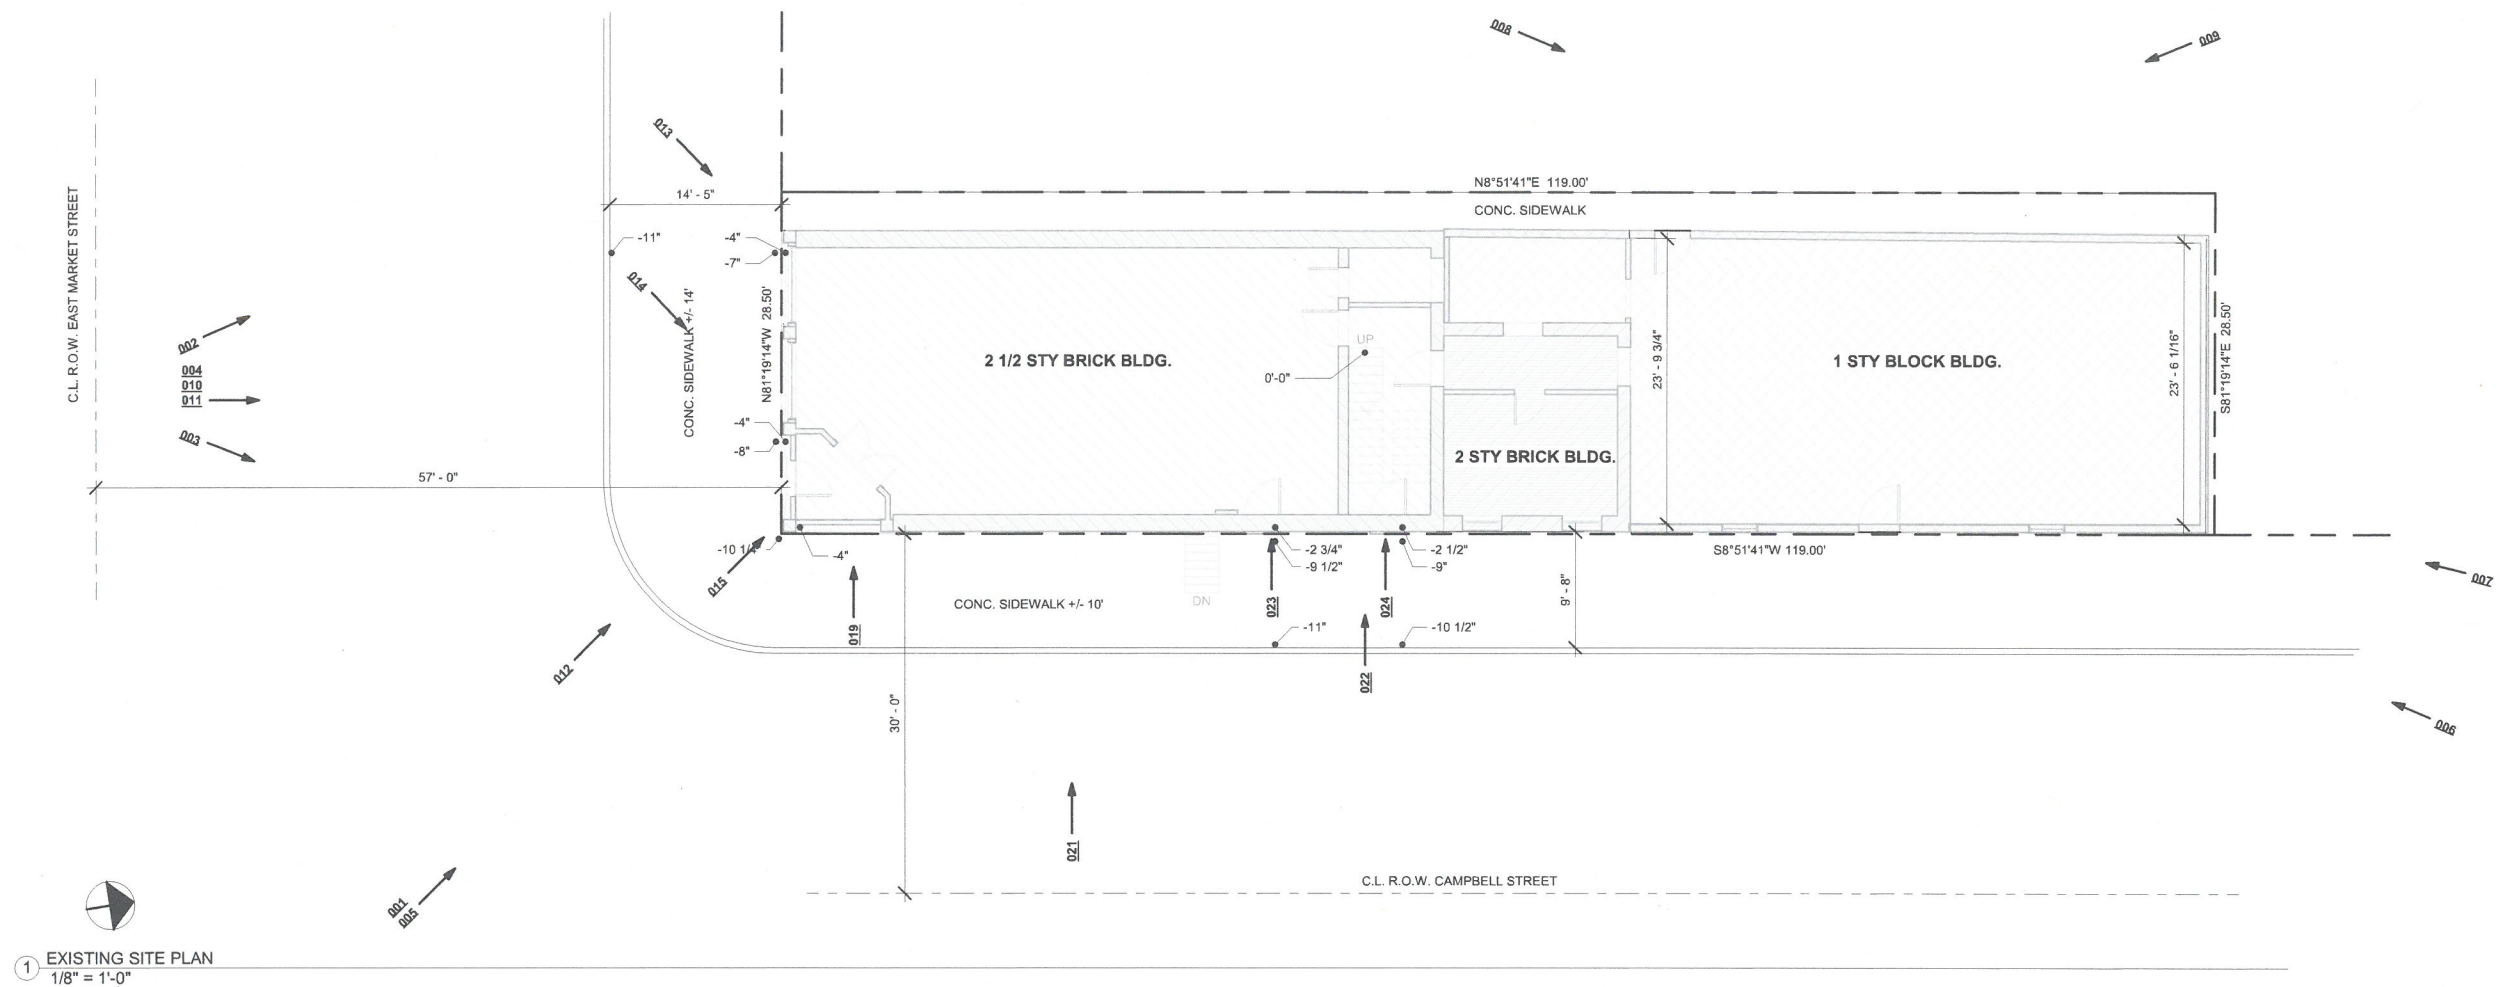

1 EXISTING SITE PLAN
1/8" = 1'-0"

RECEIVED
MAY 01 2017
PLANNING &
DESIGN SERVICES


No.	Descri

Client: JPVW EAST
2843 Brownsboro
40'

Project: HISTORIC RE
843 East M
Louisville

EXISTING

Project number
Date 28 April
Drawn by

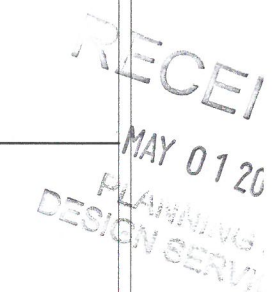
[illegible]

Client: JPVW EAST |
2843 Brownsboro |
40%

Project:
HISTORIC REI
843 East M
Louisville


EXISTING FL

Project number	
Date	28 April
Drawn by	

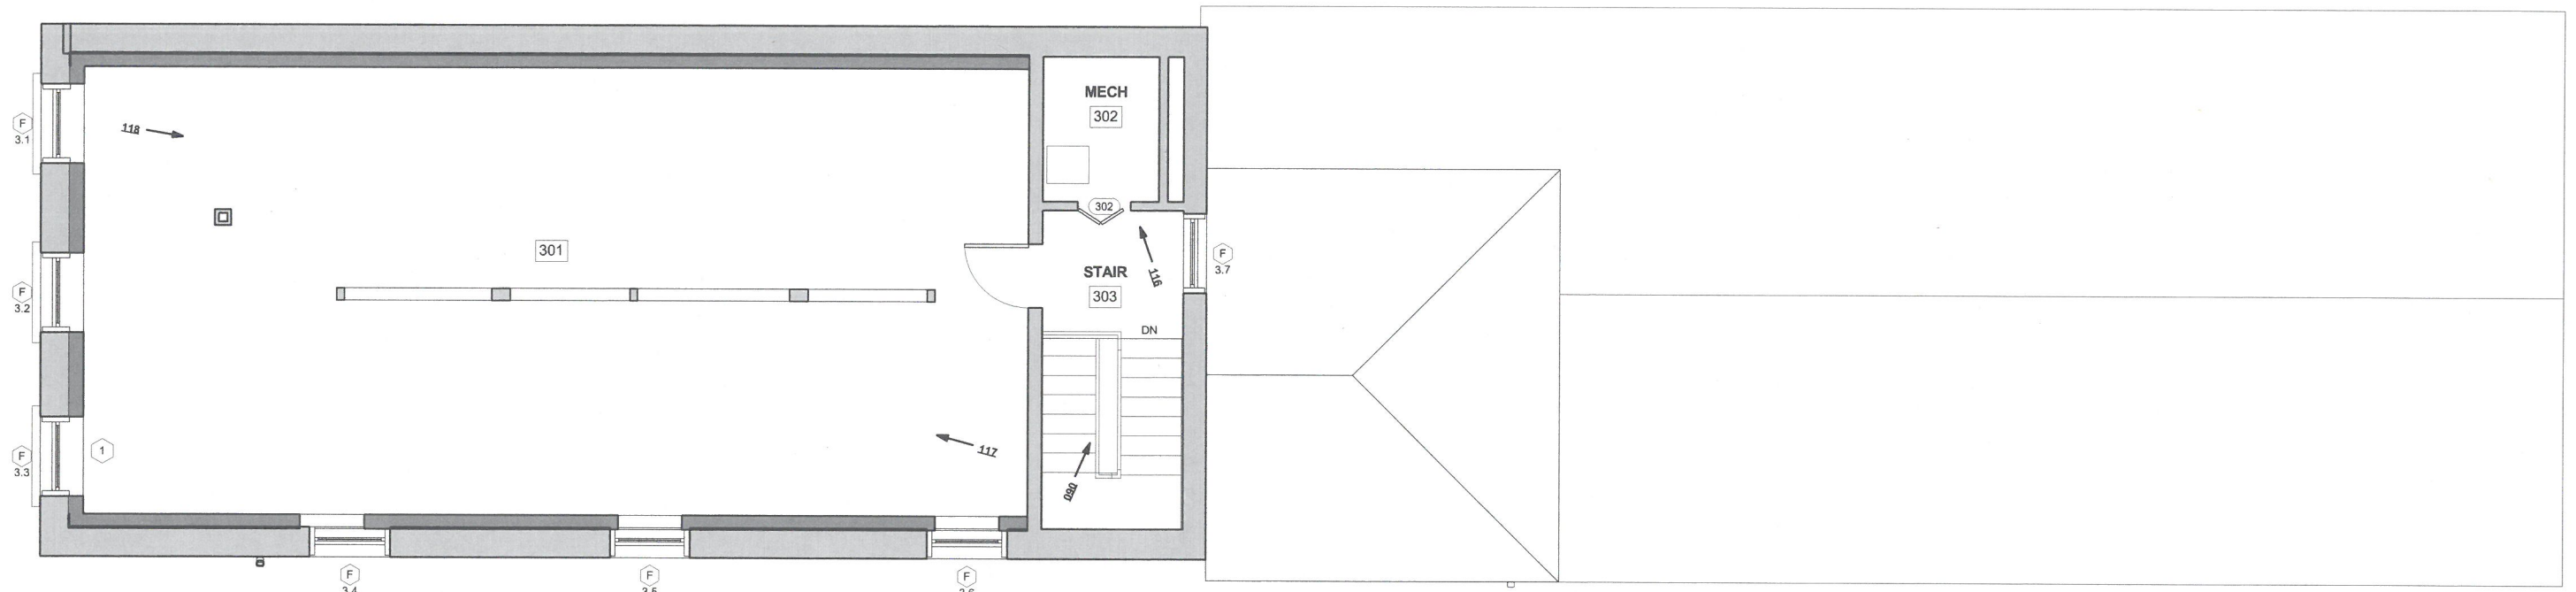

1 EXISTING THIRD FLOOR PLAN
1/4" = 1'-0"

RECEIVED
MAY 01 2012
PLANNING
DESIGN SERVICE

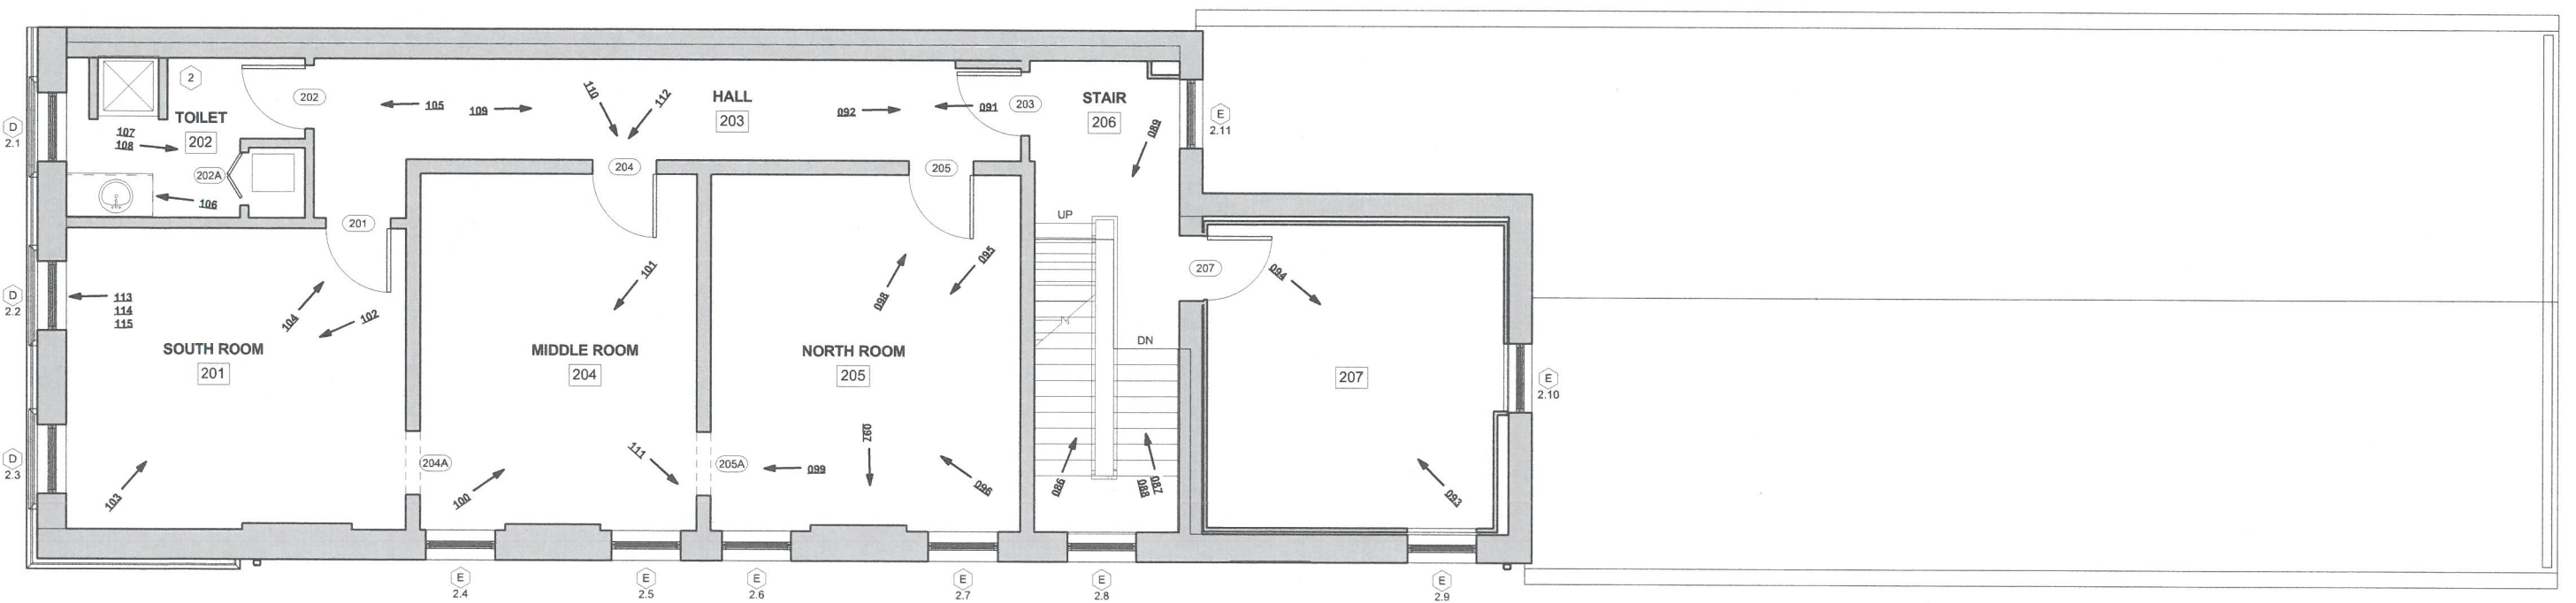

No.	Descr

Client: JPWW EAST
2843 Brownsboro
401
Project: HISTORIC REI
843 East M
Louisville


EXISTING FL

Project number
Date 28 April

CBR Archi

PO BOX 463
502.38
cbr@lo

RECEIVED
MAY 01 20
PLANNING
DESIGN SERVICE

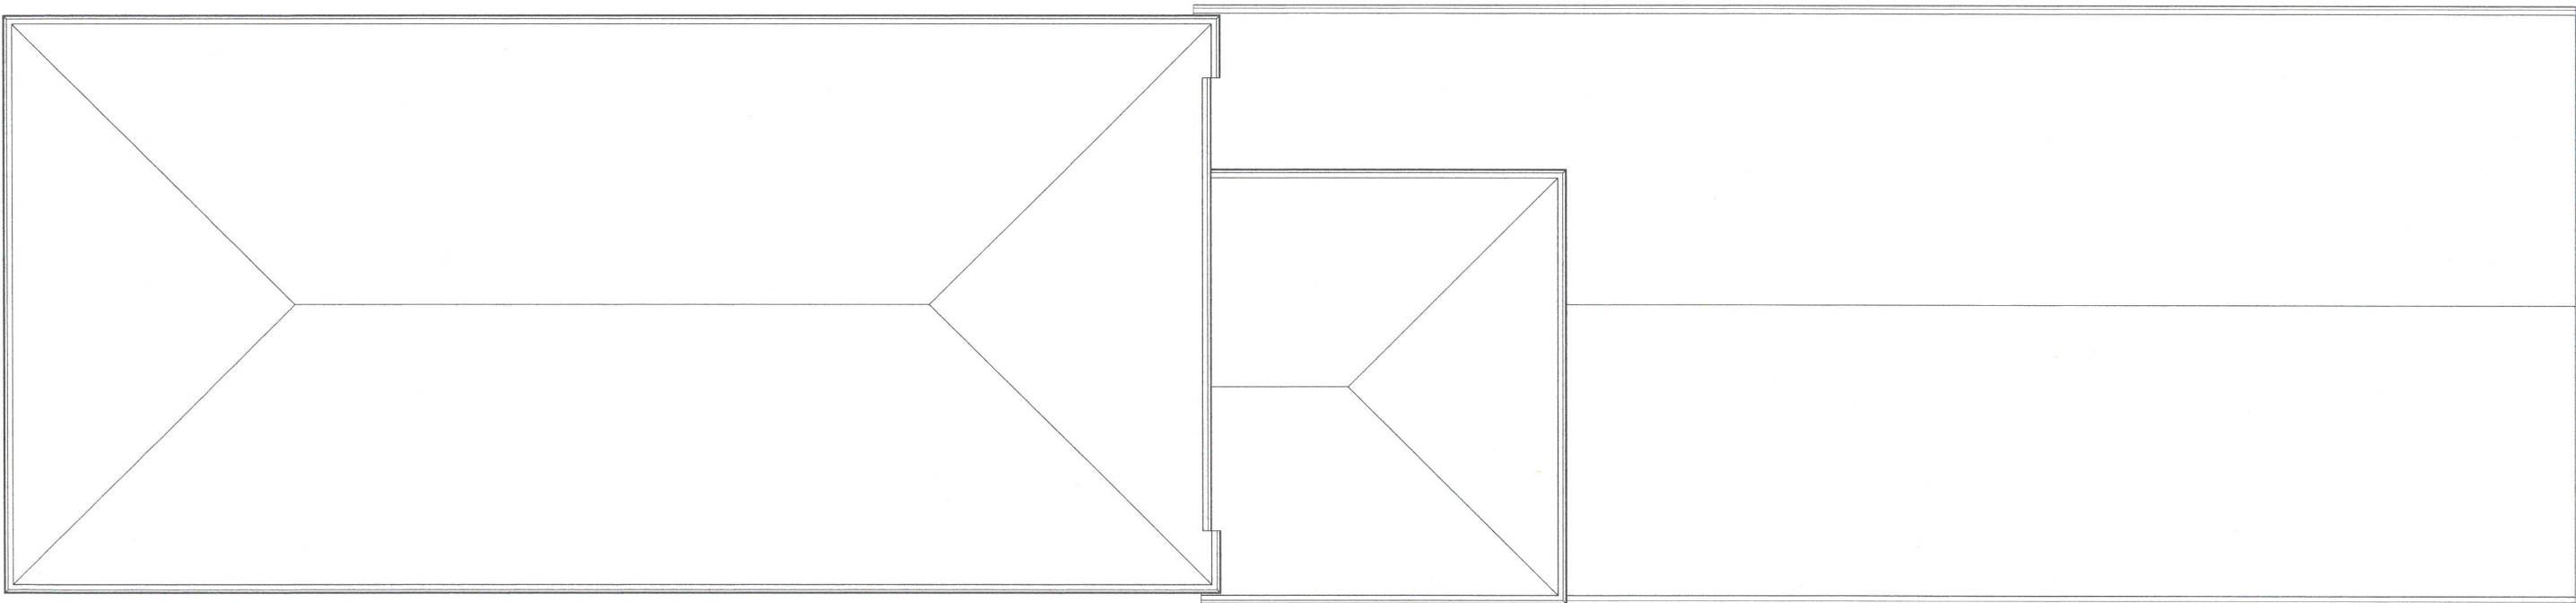

No.	Descri

Client: JPWW EAST
2843 Brownsboro
40

Project: HISTORIC RE
843 East M
Louisville

EXISTING F

Project number
Date 28 April

Door Schedule - Existing				
No.	Width	Height	Family	Comments
Floor 1				
101	5' - 0"	12' - 3"	843 Market front double door with transom	
103A	3' - 0"	7' - 0"	Single-Flush	
104	2' - 6"	6' - 8"	Single-Flush	
105A	3' - 0"	7' - 0"	Single-Flush	
105B	3' - 0"	7' - 0"	Single-Flush	
105C	3' - 0"	7' - 0"	Single-Flush	
107A	3' - 0"	7' - 0"	Single-Flush	
108	0"	0"	Door-Opening	
108A	0"	0"	Door-Opening	
109	2' - 6"	6' - 8"	Single-Flush	
110	3' - 4"	6' - 5"	Single-Flush	
305C	0"	0"	Door-Opening	
E101	3' - 0"	7' - 0"	Single vertical elliptical lite	
Floor 2				
201	3' - 0"	7' - 10"	Single-Flush	
202	3' - 0"	7' - 0"	Single-Flush	
202A	2' - 6"	6' - 8"	Bifold-2 Panel	
203	3' - 0"	7' - 0"	Single-Flush	
204	3' - 0"	7' - 10"	Single-Flush	
204A	0"	0"	Door-Opening	
205	3' - 0"	7' - 10"	Single-Flush	
205A	0"	0"	Door-Opening	
207	3' - 0"	7' - 0"	Single-Flush	
Floor 3				
116	3' - 0"	6' - 8"	Single-Flush	
302	2' - 6"	6' - 8"	Bifold-2 Panel	

Window Schedule - Existing					
No.	Type	Family	Width	Height	Comment
Floor 1					
1.1	A	Fixed	6' - 5"	6' - 8"	
1.2	A	Fixed	6' - 5"	6' - 8"	
1.3	B	843 Market orig 96x39 double hing	3' - 3"	8' - 0"	
1.4	B	843 Market orig 96x39 double hing	3' - 3"	8' - 0"	
1.5	C	Double Hung	3' - 0"	3' - 10"	
1.6	C	Double Hung	3' - 0"	3' - 10"	
Floor 2					
2.1	D	843 Market vinyl 104x39 with hopper	3' - 3"	8' - 8"	
2.2	D	843 Market vinyl 104x39 with hopper	3' - 3"	8' - 8"	
2.3	D	843 Market vinyl 104x39 with hopper	3' - 3"	8' - 8"	
2.4	E	843 Market vinyl 8'x3' with hopper	3' - 3"	8' - 0"	
2.5	E	843 Market vinyl 8'x3' with hopper	3' - 3"	8' - 0"	
2.6	E	843 Market vinyl 8'x3' with hopper	3' - 3"	8' - 0"	
2.7	E	843 Market vinyl 8'x3' with hopper	3' - 3"	8' - 0"	
2.8	E	843 Market vinyl 8'x3' with hopper	3' - 3"	8' - 0"	
2.9	E	843 Market vinyl 8'x3' with hopper	3' - 3"	8' - 0"	
2.10	E	843 Market vinyl 8'x3' with hopper	3' - 3"	8' - 0"	
2.11	E	843 Market vinyl 8'x3' with hopper	3' - 3"	8' - 0"	
Floor 3					
3.1	F	843 Market 35x39 round top	3' - 3"	8' - 8"	
3.2	F	843 Market 35x39 round top	3' - 3"	8' - 8"	
3.3	F	843 Market 35x39 round top	3' - 3"	8' - 8"	
3.4	F	843 Market 35x39 round top	3' - 3"	8' - 8"	
3.5	F	843 Market 35x39 round top	3' - 3"	8' - 8"	
3.6	F	843 Market 35x39 round top	3' - 3"	8' - 8"	
3.7	F	843 Market 35x39 round top	3' - 3"	8' - 8"	

RECEIVED
MAY 01 2017
PLANNING &
DESIGN SERVICES

CBR Archi

PO BOX 4634
502.36
cbr@loc

No.	Descrip

Client:JPVW EAST 1
2843 Brownsboro F
402


Project:HISTORIC REH
843 East M
Louisville I

EXISTING S

Project number


Date28 April 2

DESIGN BY:

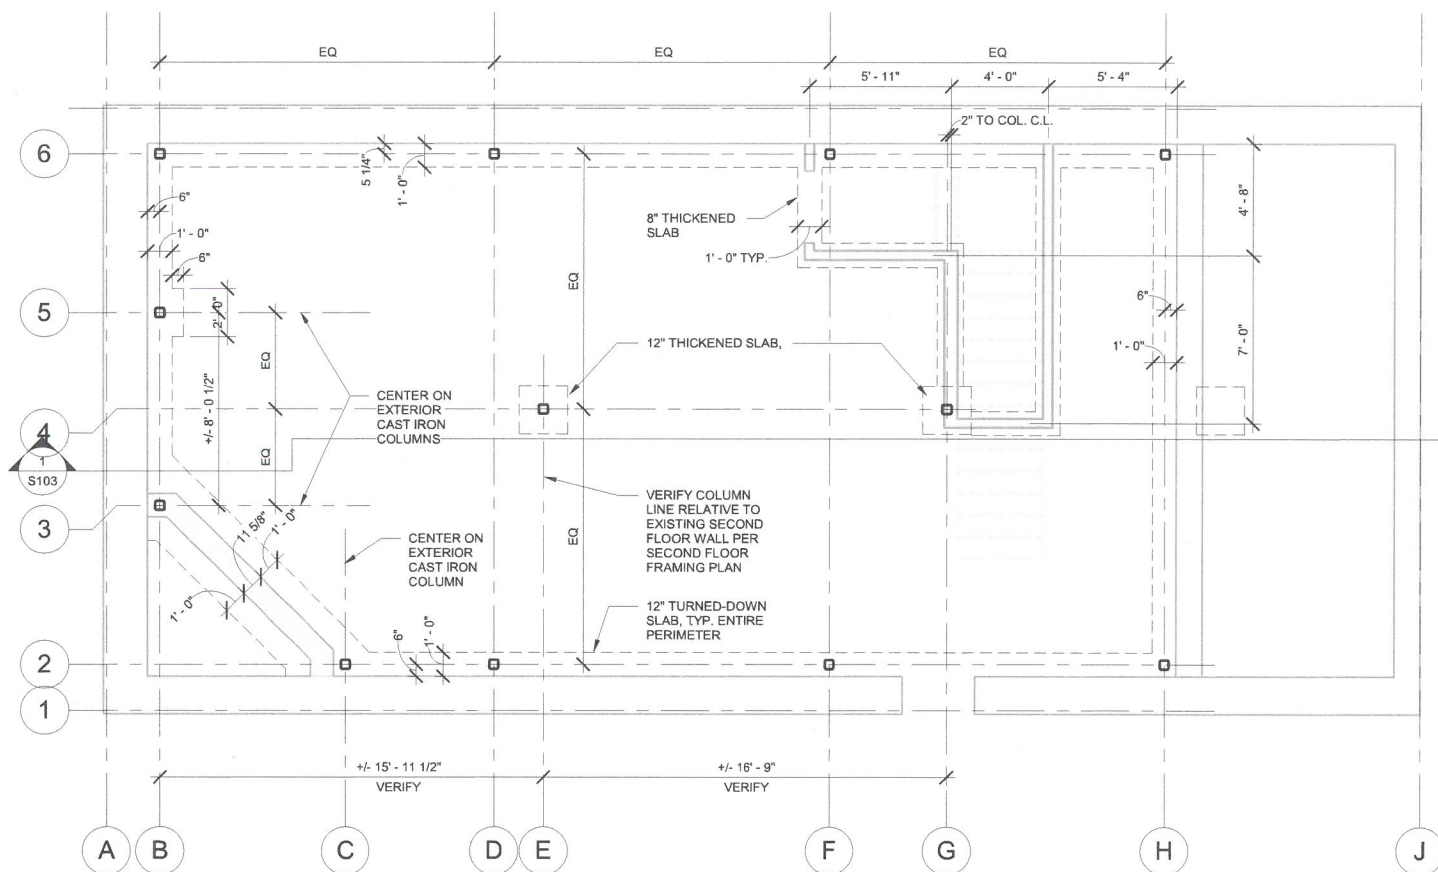

1 BASEMENT FRAMING PLAN
1/4" = 1'-0"

RECEIVED
MAY 01 2017
PLANNING &
DESIGN SERVICES

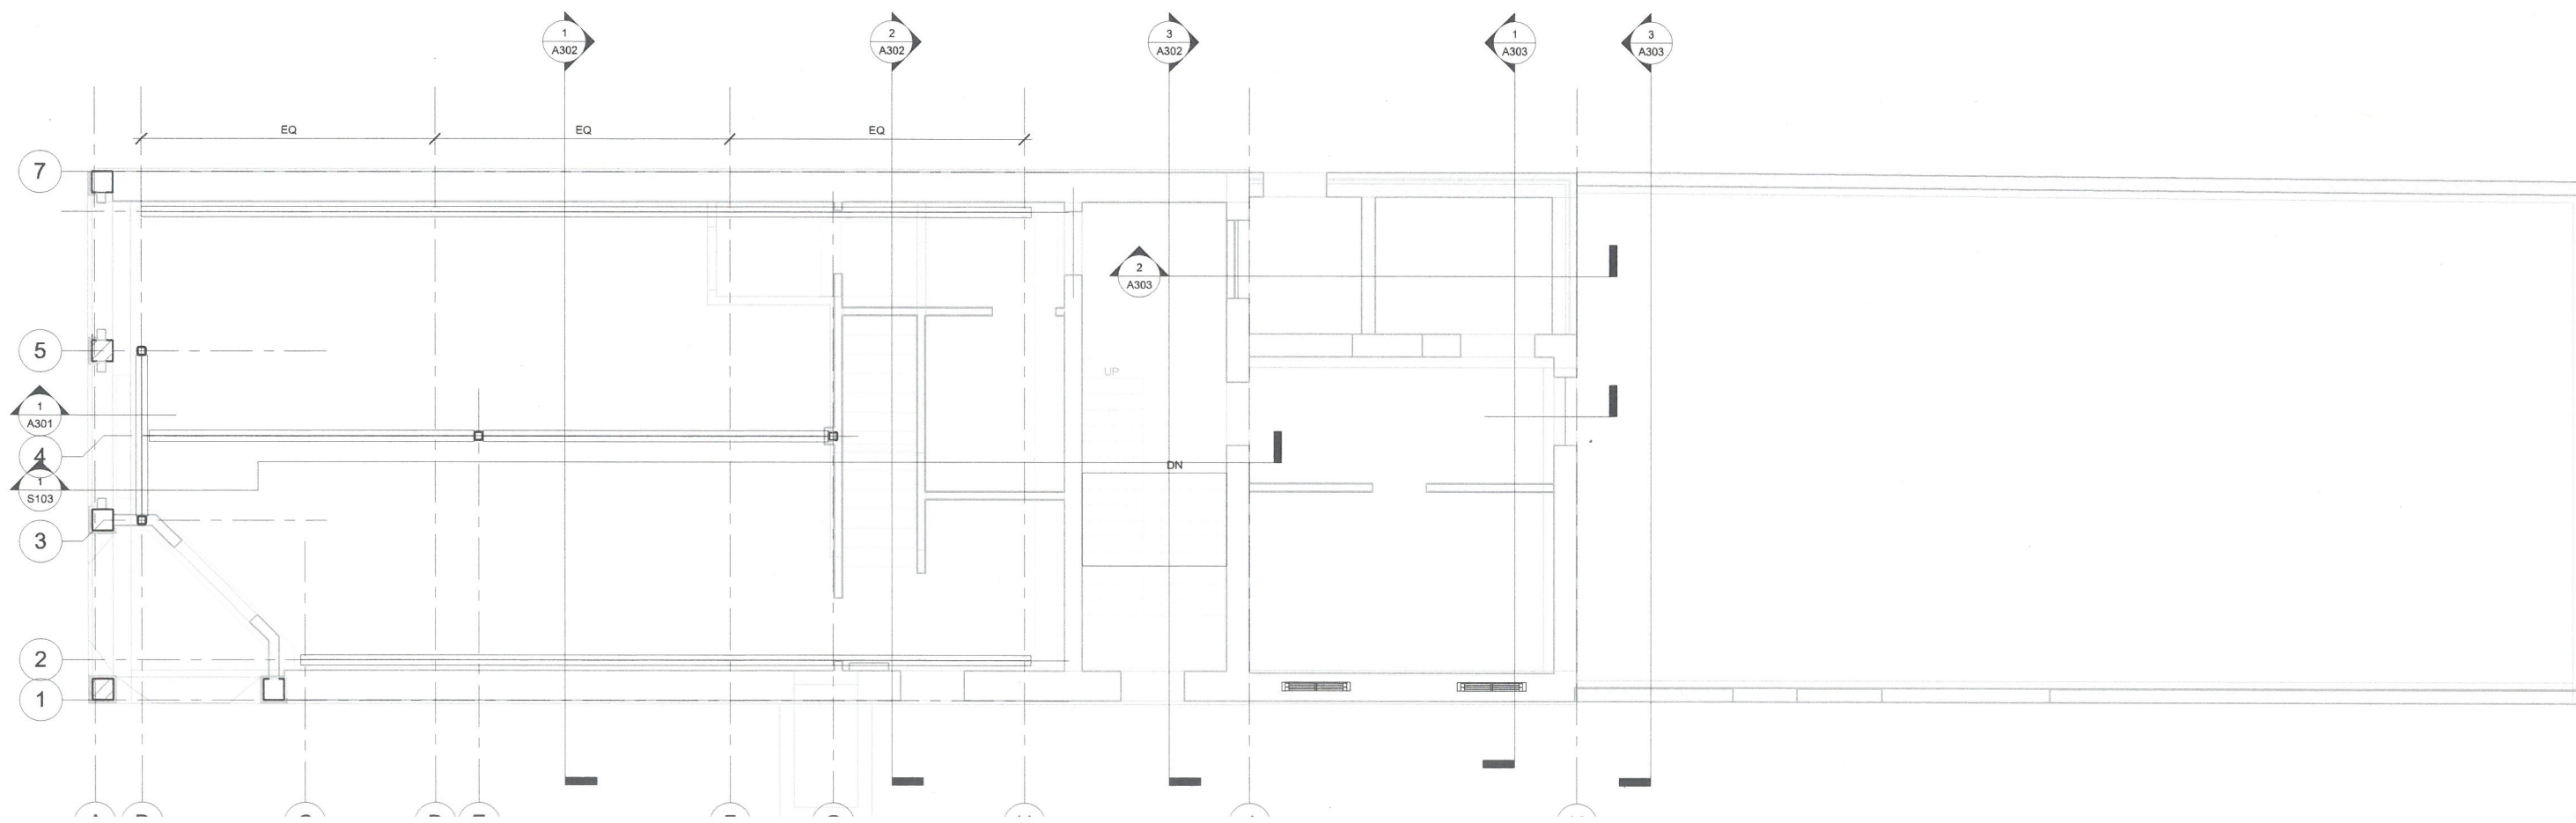


No.	Descri

Client: JPW EAST
2843 Brownsboro
40


Project: HISTORIC REI
843 East M
Louisville

FRAMING

Project number
Date 28 April

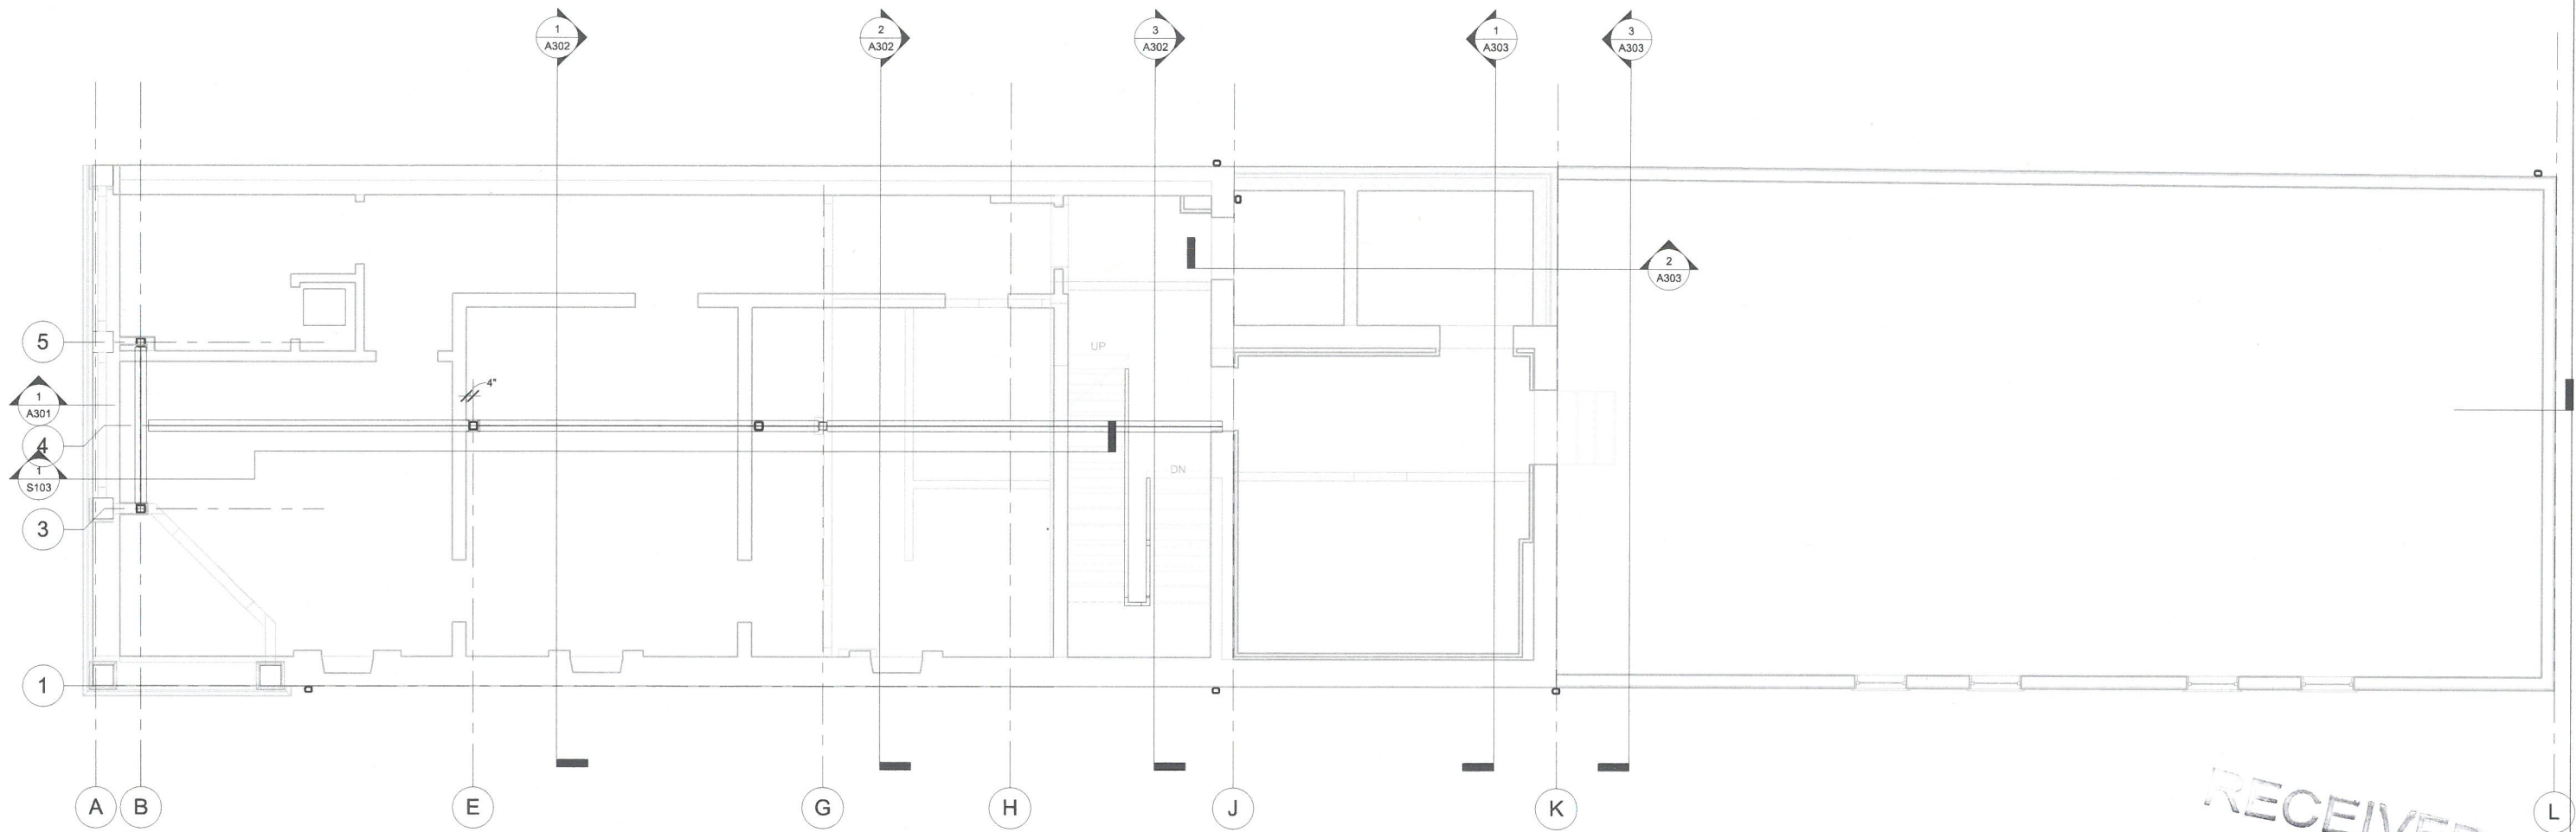

1 SECOND FLOOR FRAMING PLAN
1/4" = 1'-0"

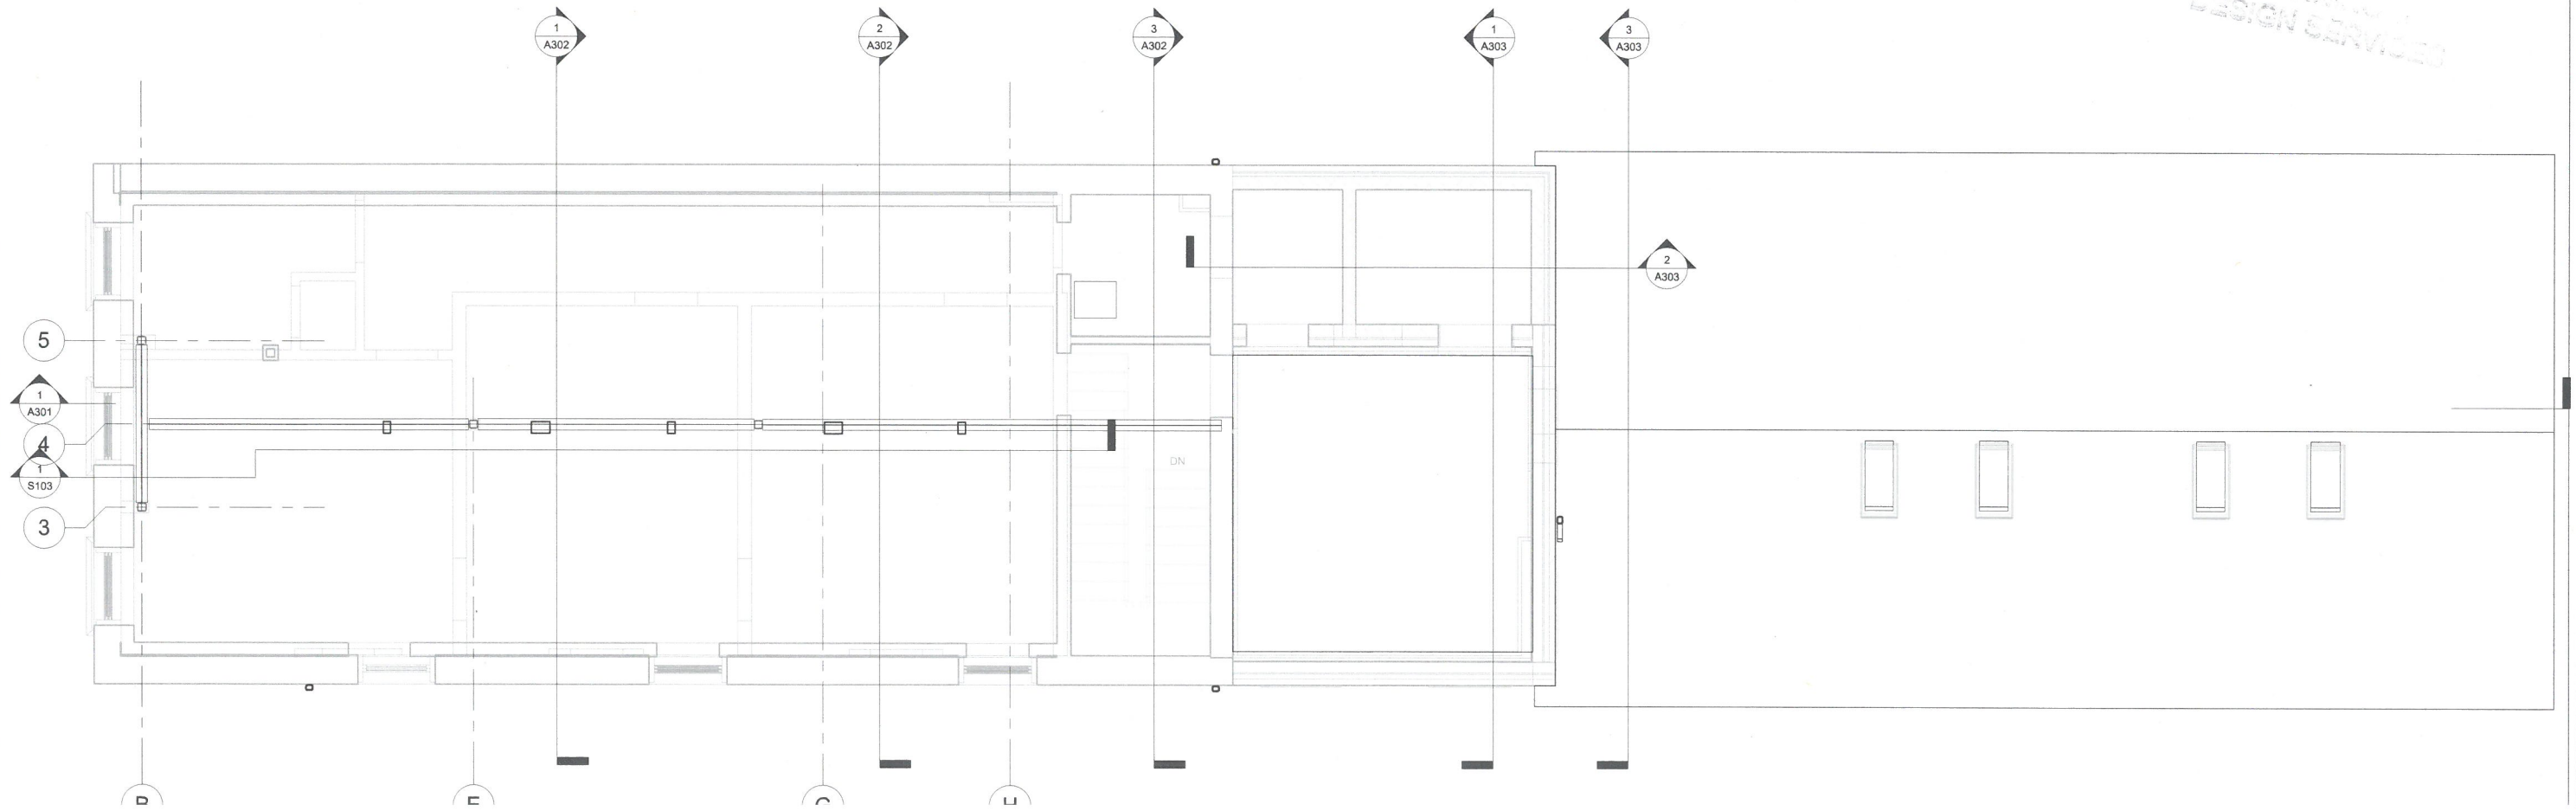

RECEIVED
MAY 01 2017
PLANNING & DESIGN SERVICES


No.	Descript

Client: JPVW EAST 1
2843 Brownsboro I
402

Project: HISTORIC RE
843 East M.
Louisville

FRAMING

Project number
Date 28 April

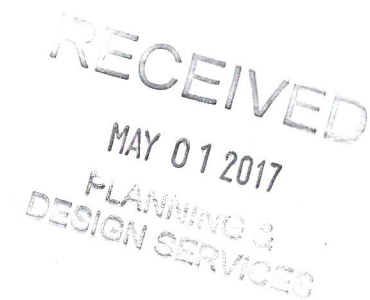[illegible]

Project:
HISTORIC REH
843 East M
Louisville I

Project number	
Date	28 April 2014