

period
architecture

1275 willow avenue
louisville, kentucky 40204
502.216.7651

RECEIVED

MAY 08 2017

DESIGN SERVICES









wathen residence
1302 willow avenue
louisville, kentucky 40204

proposed
garage plans/
elevations

date: 04.13.2017

A101

sheet: 3 of 5

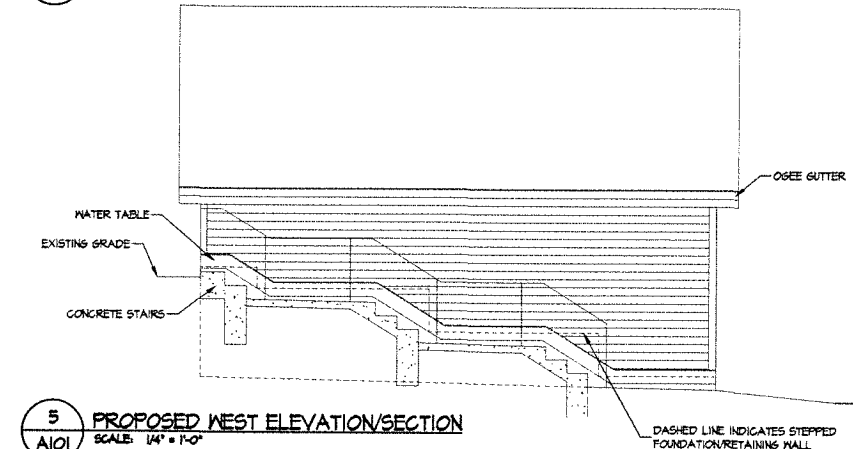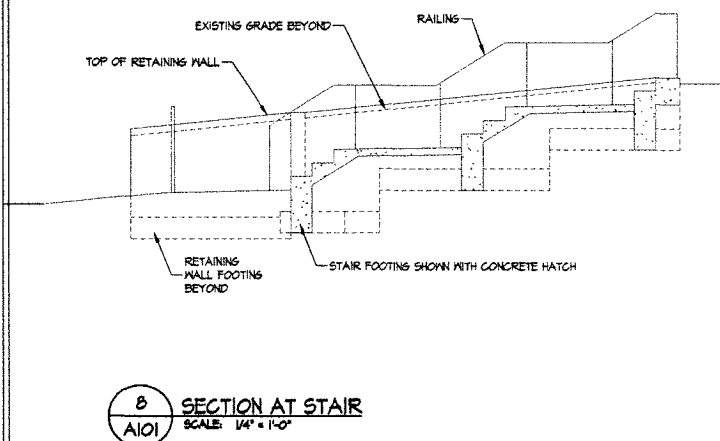 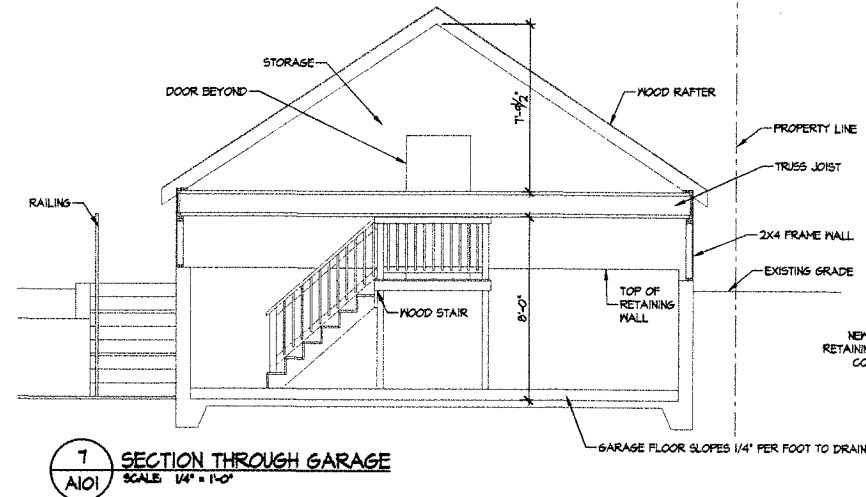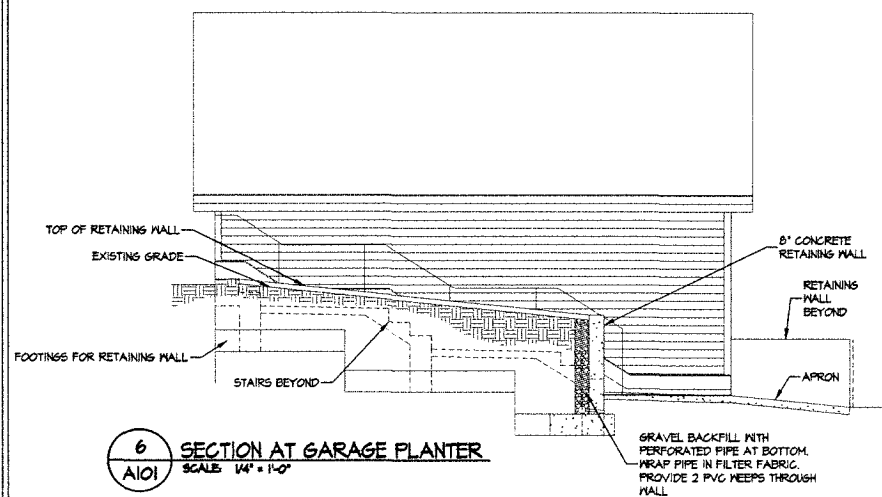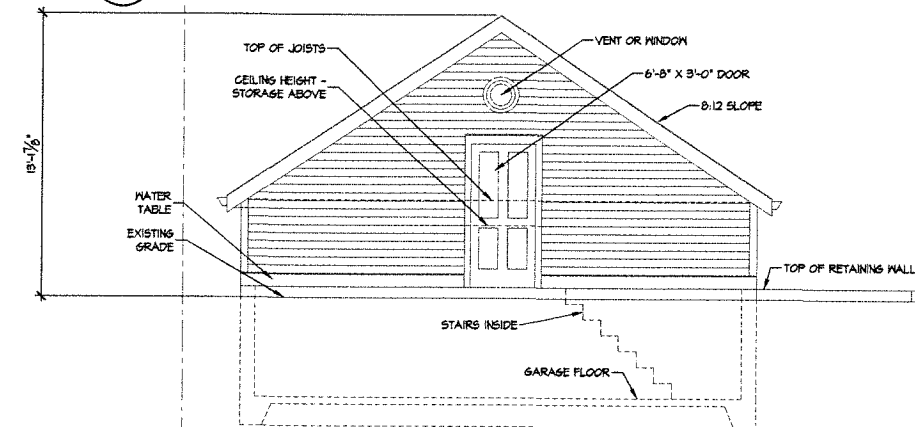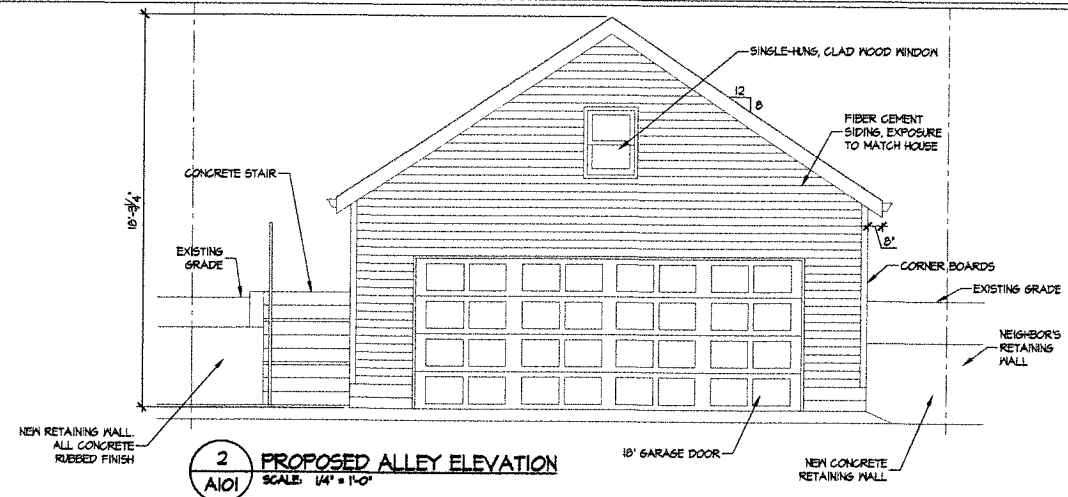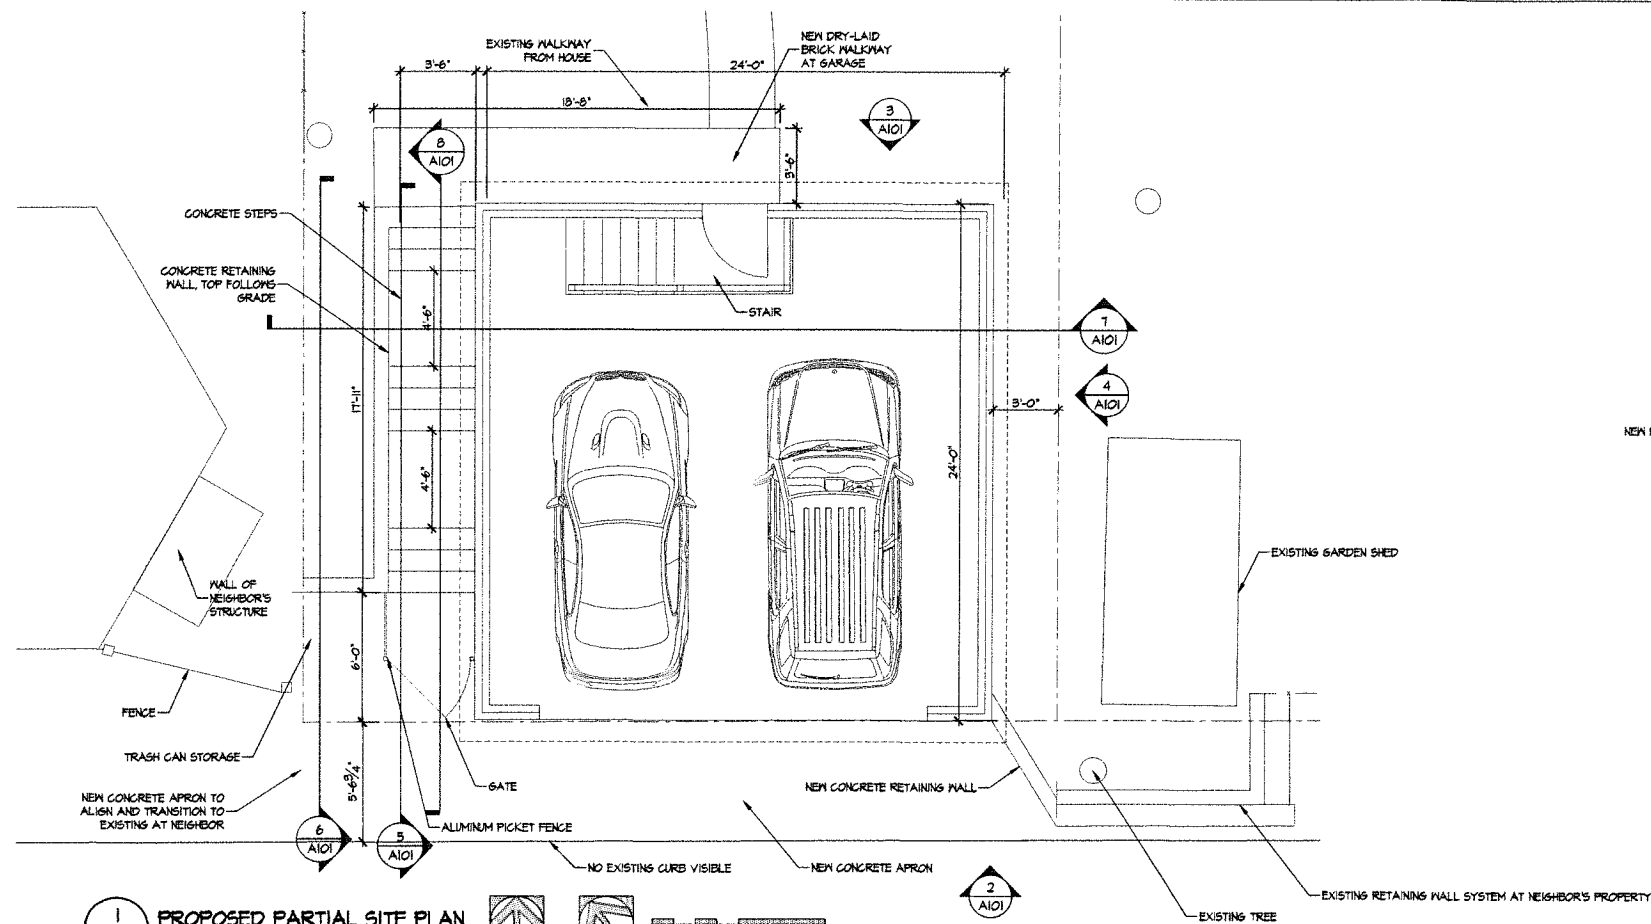

17 VARIANCE 1024

RECEIVED

MAY 08 2017


DESIGN SERVICES

proposed porch
plans &
elevations



date: 04.13.2017

A201


sheet: 5 of 5

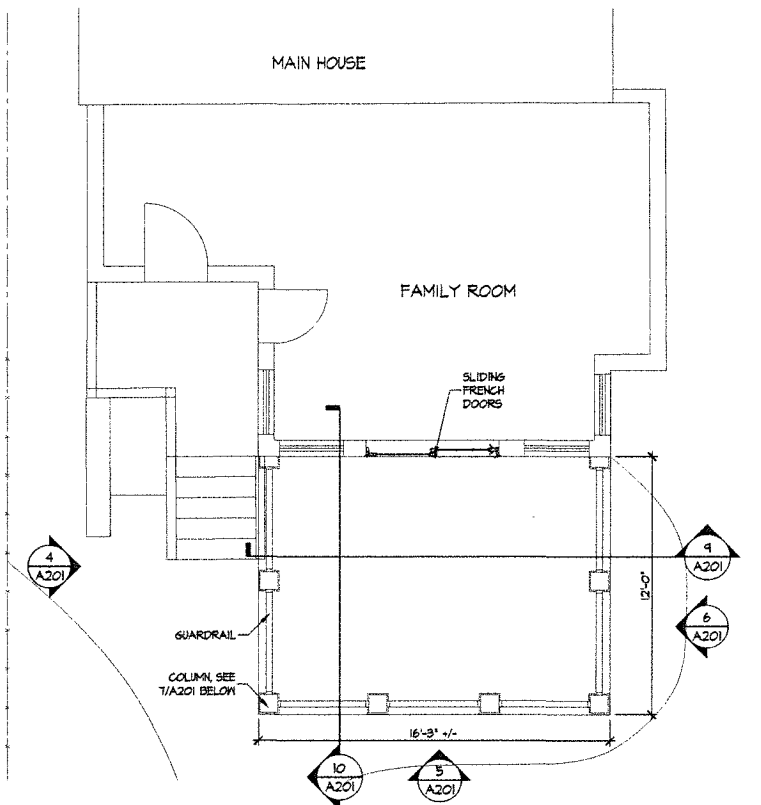


1 PROPOSED PARTIAL FIRST FLOOR PLAN
SCALE: 1/4" = 1'-0"

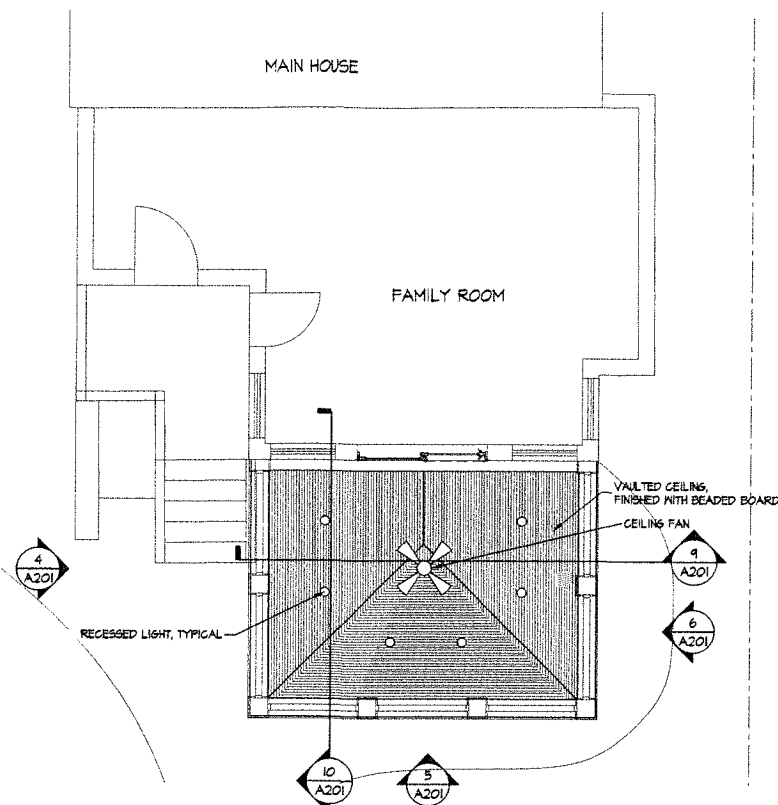 


2 PROPOSED FIRST FLOOR REFLECTED CEILING PLAN
SCALE: 1/4" = 1'-0"

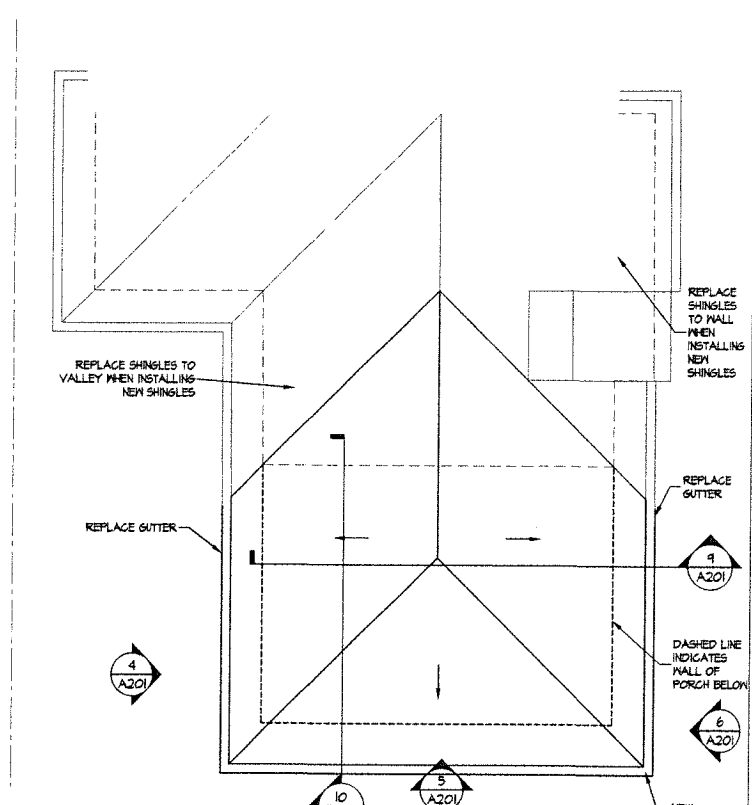


3 PROPOSED PARTIAL ROOF PLAN
SCALE: 1/4" = 1'-0"

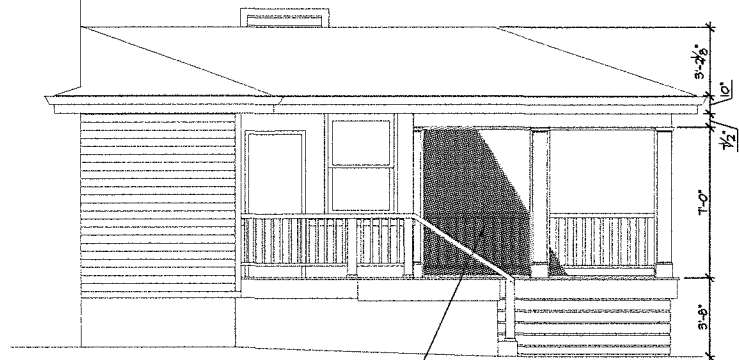


4 PROPOSED WEST ELEVATION
SCALE: 1/4" = 1'-0"

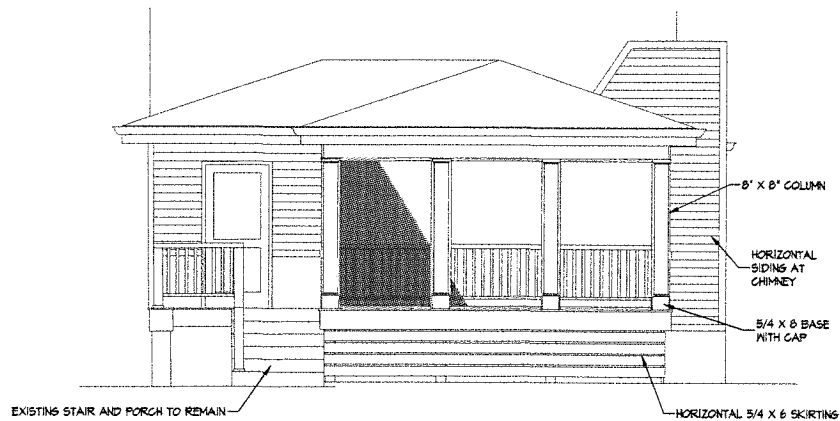

5 PROPOSED REAR ELEVATION
SCALE: 1/4" = 1'-0"

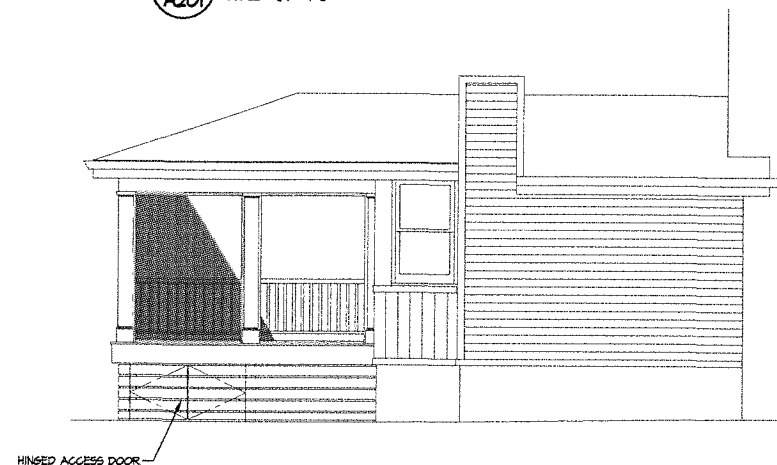


6 PROPOSED EAST ELEVATION
SCALE: 1/4" = 1'-0"

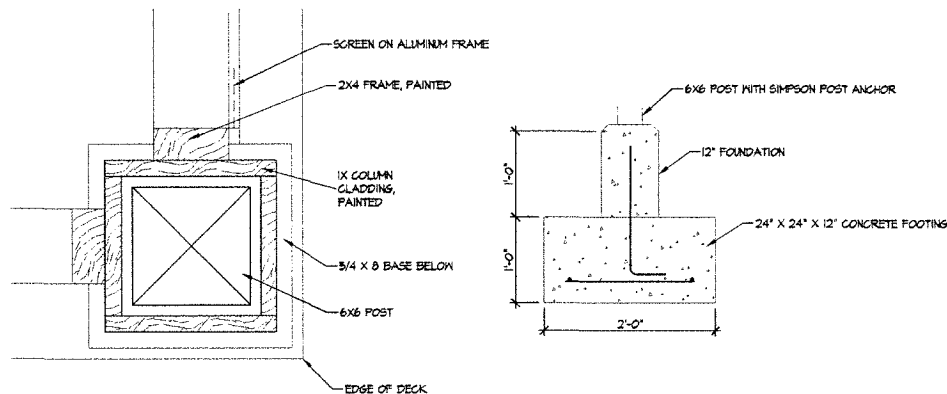


7 COLUMN DETAIL
SCALE: 1/4" = 1'-0"

8 FOOTING DETAIL
SCALE: 1/4" = 1'-0"

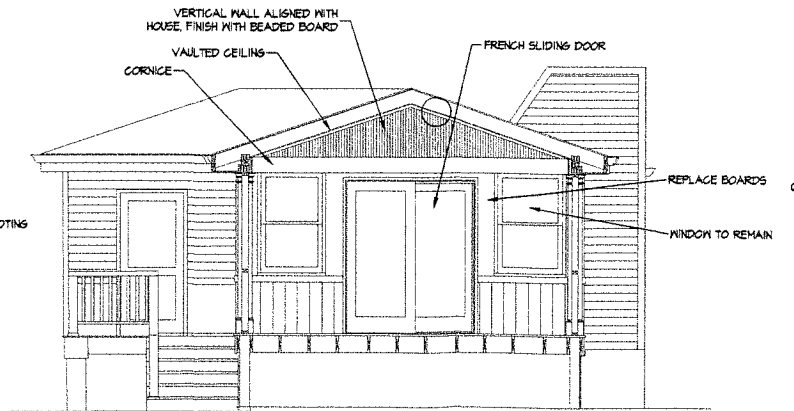

9 SECTION SHOWING EXISTING WALL WITH NEW DOORS
SCALE: 1/4" = 1'-0"

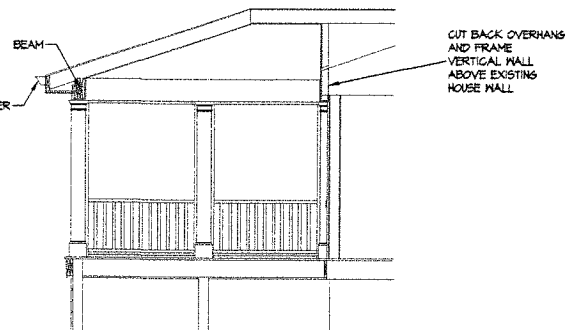

10 SECTION SHOWING ROOF AT EXISTING HOUSE
SCALE: 1/4" = 1'-0"