

RECEIVED


AUG 10 2017

LANDSCAPE
DESIGN SERVICES




RIGHT ELEVATION
SCALE: 3/16"=1'-0"

1
A-6

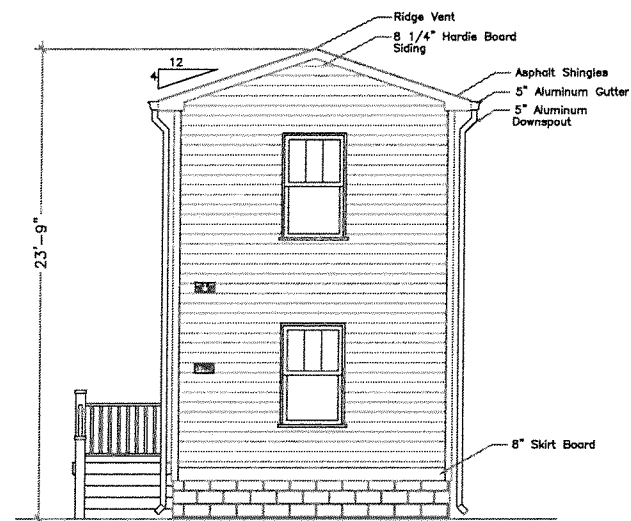


REAR ELEVATION
SCALE: 3/16"=1'-0"

2
A-6

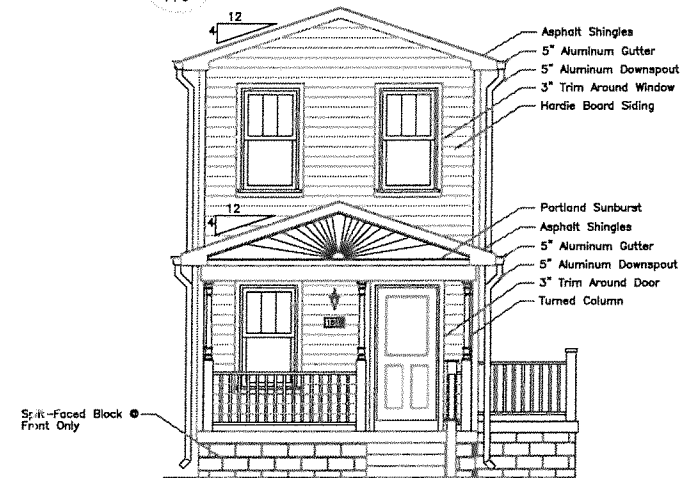

FRONT ELEVATION
SCALE: 3/16"=1'-0"

3
A-6

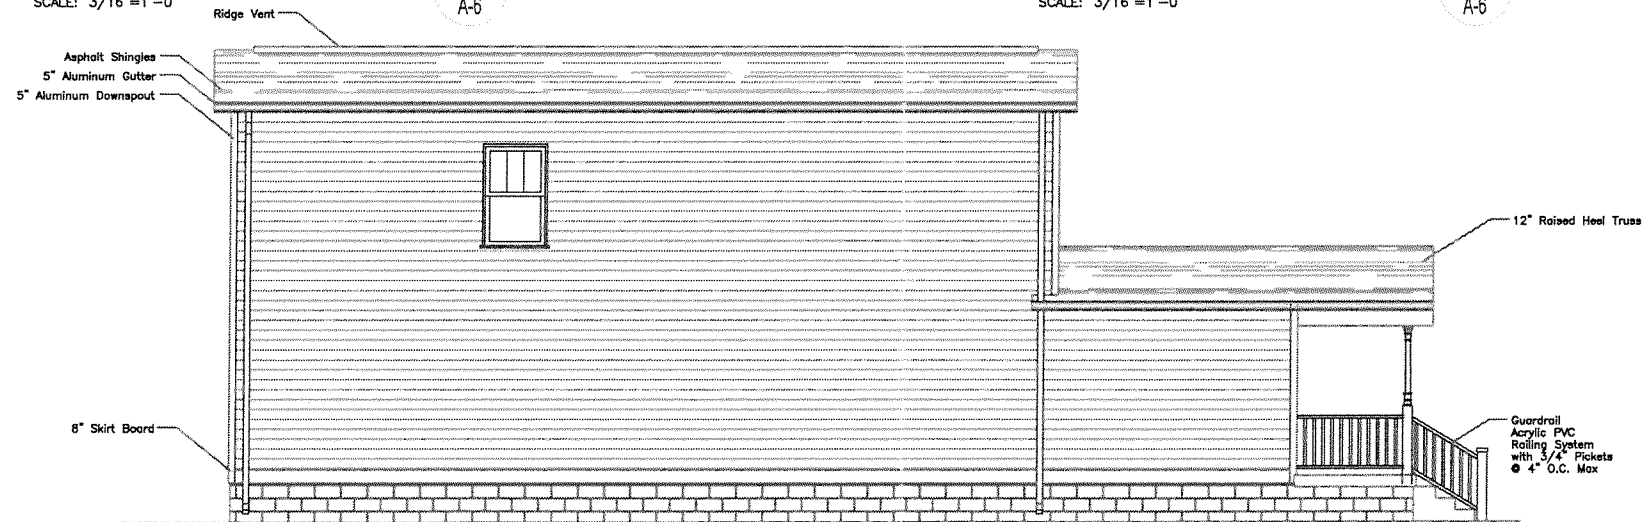

LEFT ELEVATION
SCALE: 3/16"=1'-0"

4
A-6

Revisions:		
1	8/10/17	K. Harruff
2		
3		
4		
5		
6		
7		
8		
9		

2017 SPECIAL

SITE SPECIFIC:
- ON-STREET PARKING,
- CAT. 3 PERMIT



Plan Type:
3.14 R 2017
3 BDR/1 BATH
1818 Lytle Street
Scale: 3/16" = 1'-0"
Date: 8/10/17

Sheet No.:

A-6
ELEVATIONS

17 DEVPLAN 115 R