
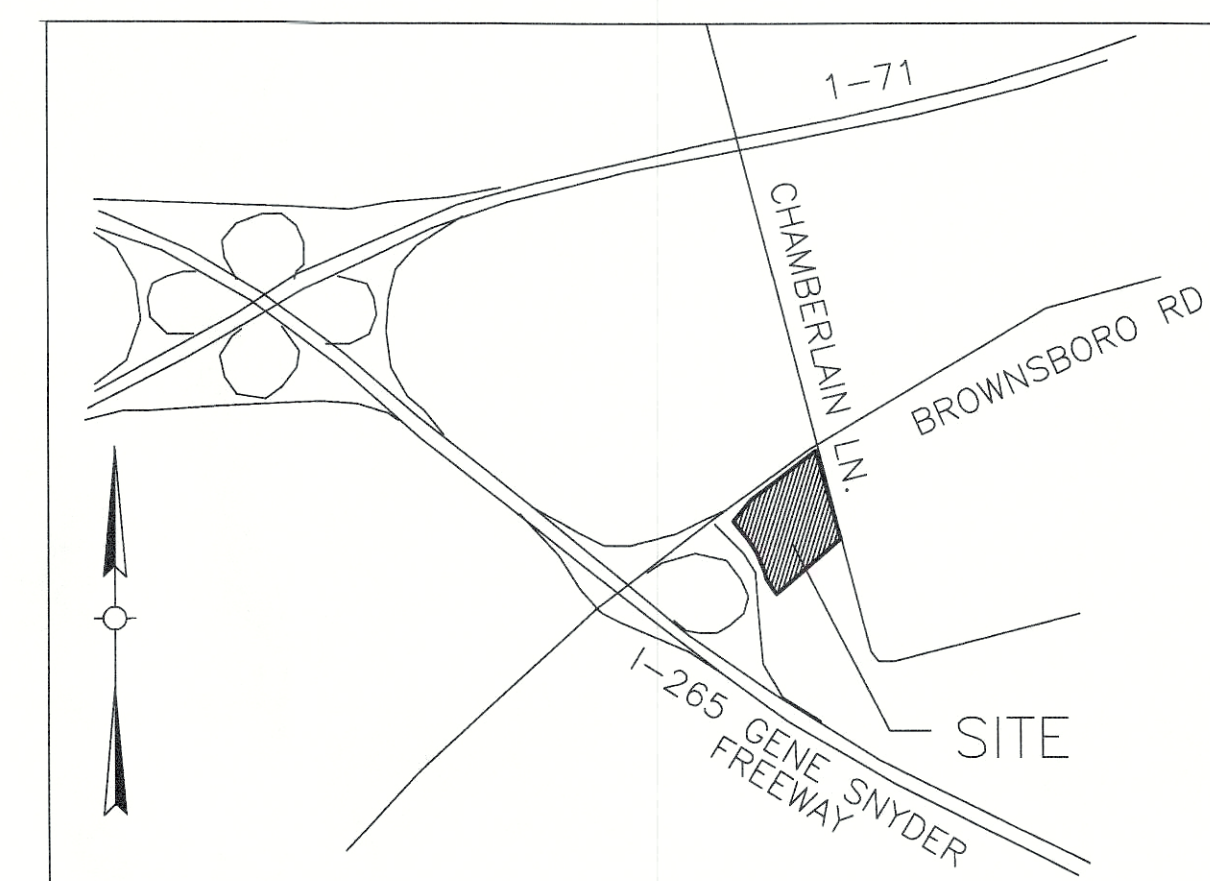


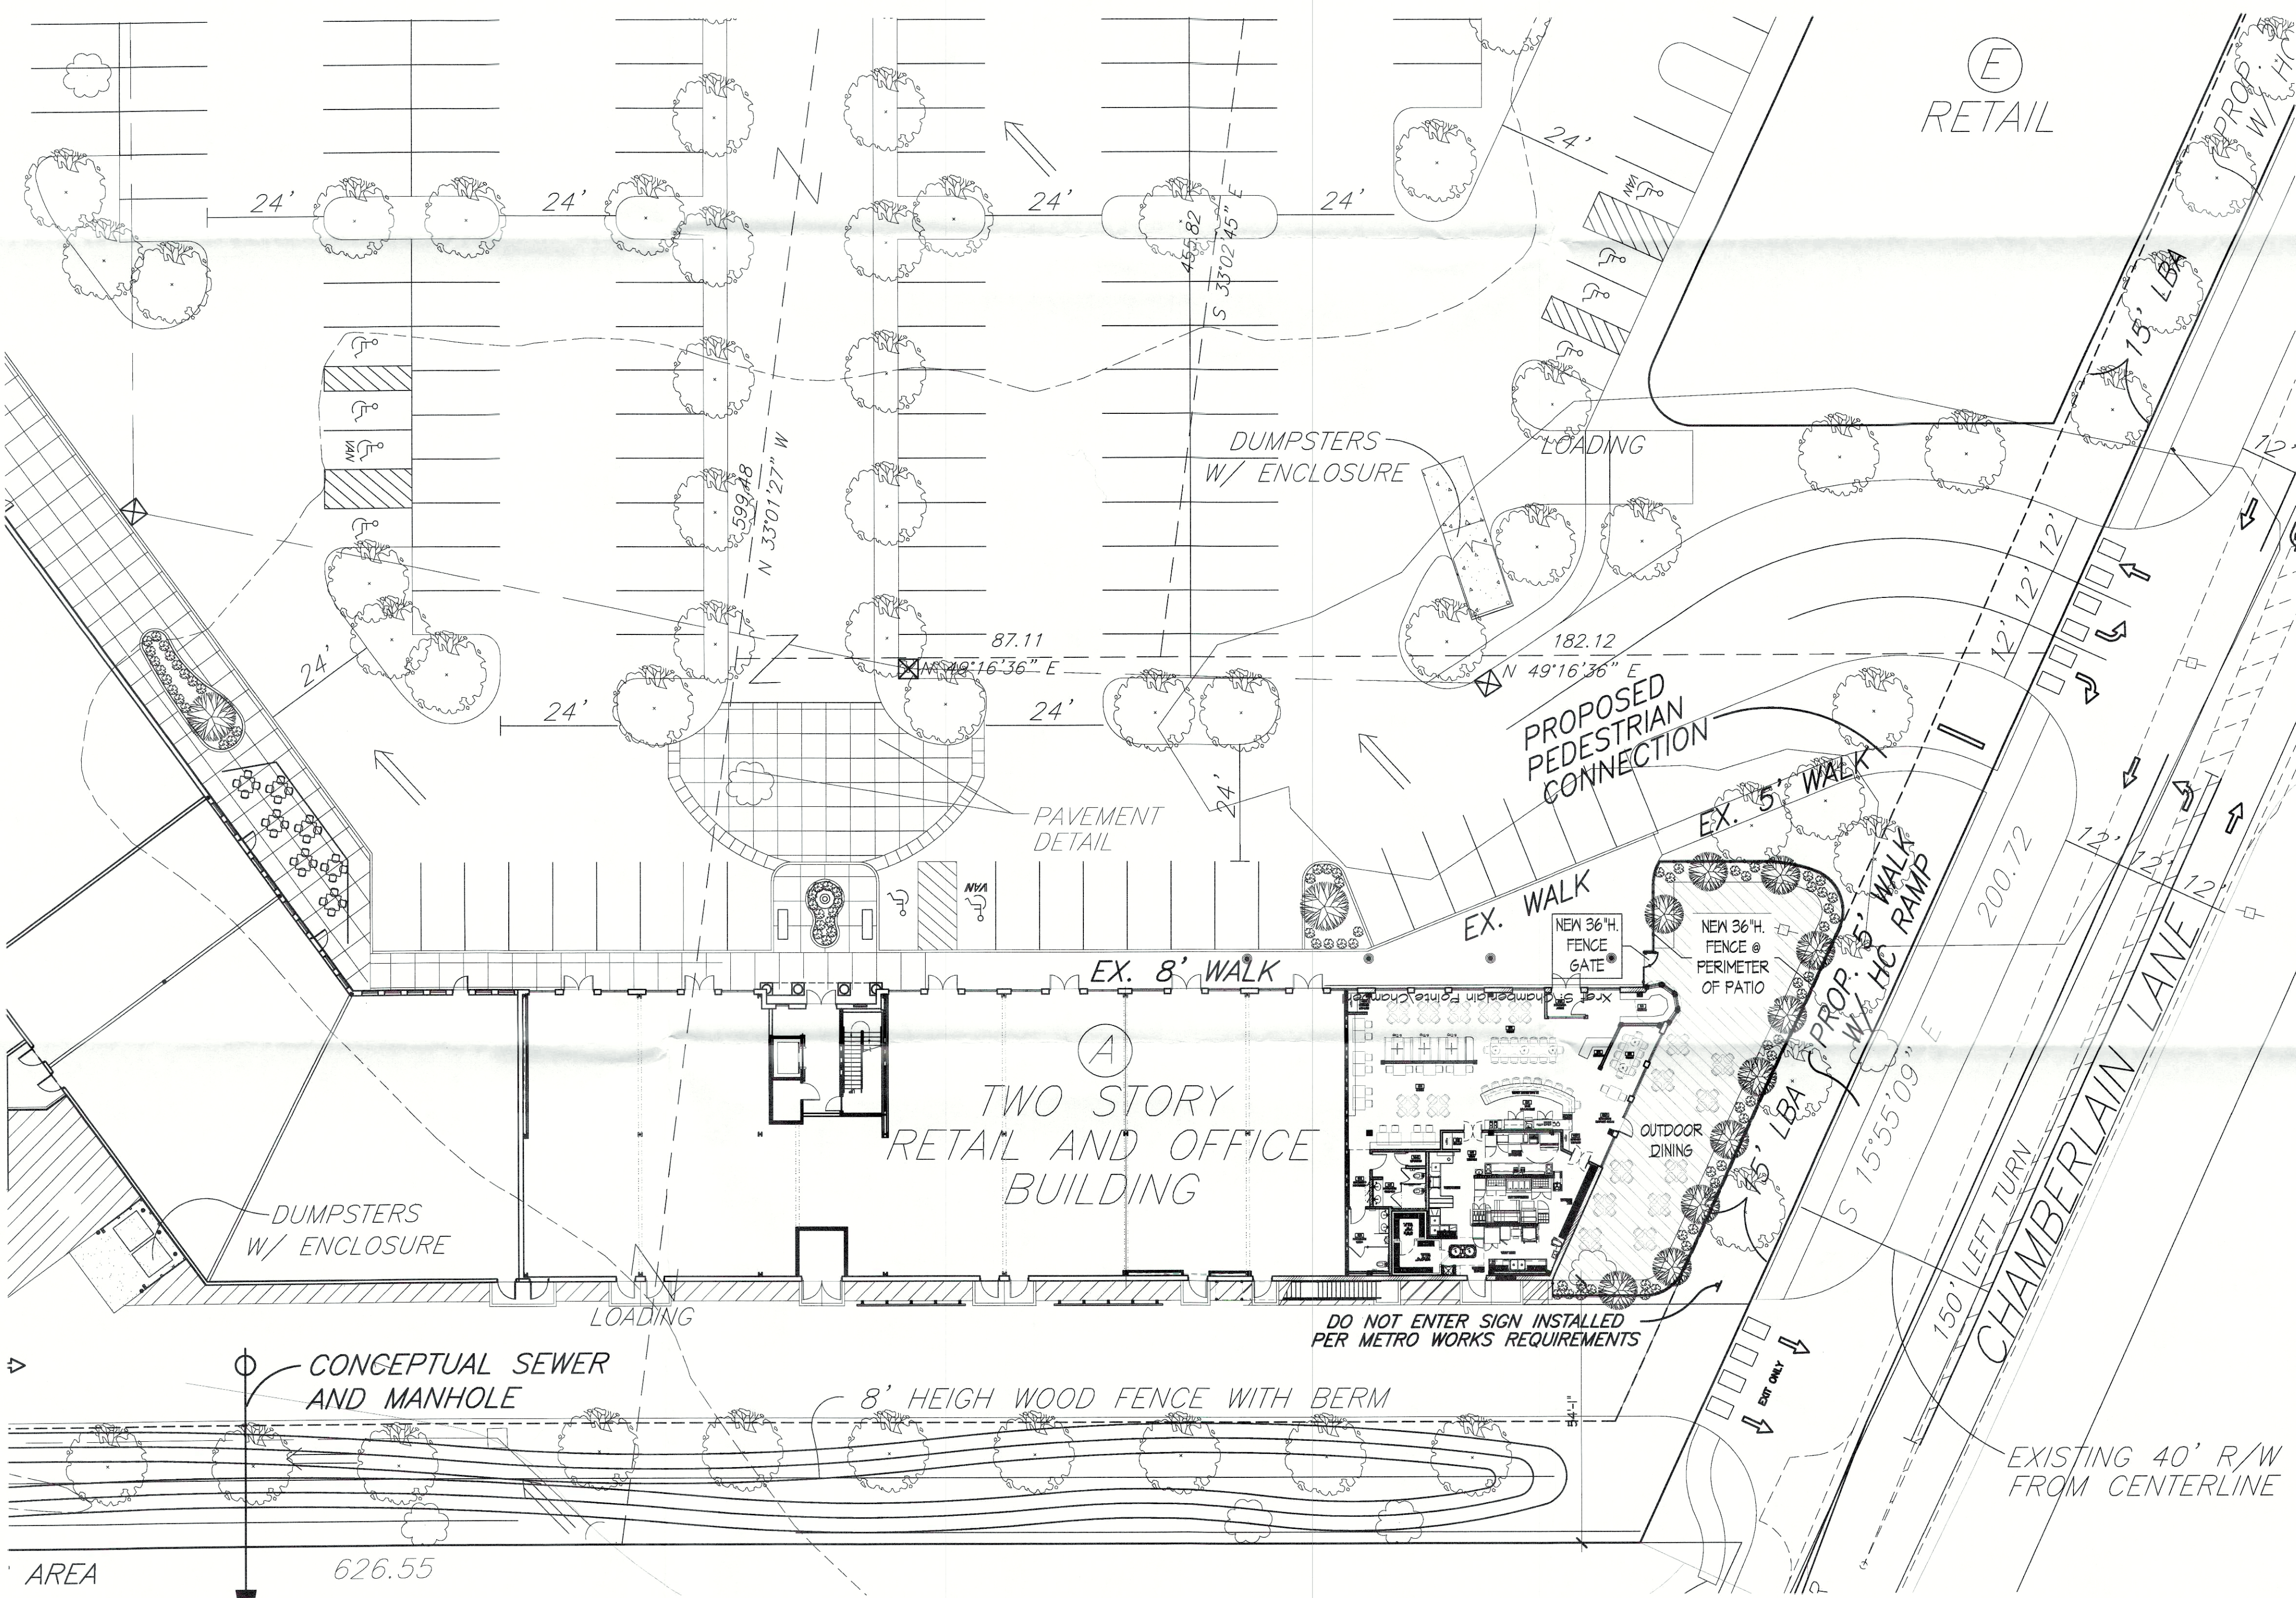

USE AND PARKING SUMMARY

USE	AREA	MINIMUM PARKING REQUIRED	MAXIMUM PARKING REQUIRED
1ST FLOOR			
RETAIL	55,033 SF	220 SPACES	275 SPACES
RESTAURANT	6,894 SF	55 SPACES	138 SPACES
OUTDOOR DINNING	3,092 SF	25 SPACES	62 SPACES
OFFICE COMMON AREAS	2,582 SF	7 SPACES	13 SPACES
2ND FLOOR			
MEDICAL OFFICE	20,000 SF	80 SPACES	133 SPACES
GENERAL OFFICE	19,433 SF	56 SPACES	97 SPACES
COMMON AREAS	7,764 SF	22 SPACES	39 SPACES
TOTAL			
TOTAL	137,673 SF	556 SPACES	880 SPACES
10% TABLE 9.1.1.1 REDUCTION		500 SPACES	801 SPACES
TOTAL PARKING PROVIDED 403 SPACES* (ING 17 HOOP SPACES)			
* 19.4% PARKING WAIVER REQUESTED			

14-2740
PROJECT NUMBER

OWNER
AMAZING EGGS, LLC
2509 PLANTSIDE DRIVE
LOUISVILLE, KY 40299

13050 Magisterial Drive, Suite 102 • Louisville, KY 40223
o. 502.226.9020 • f. 502.226.9027 • b.o.d@bayusdesign.com

TENANT FINISH FOR
ZEGGZ AMAZING EGGS
4600 CHAMBERLAIN LANE
LOUISVILLE, KENTUCKY

DATE: 5-28-15
DATE REVISED

SHEET TITLE
ENLARGED SITE PLAN

SHEET NUMBER
ST-1.0

15Cup1677