



Sign being removed & new sign going in same area.
band removed.

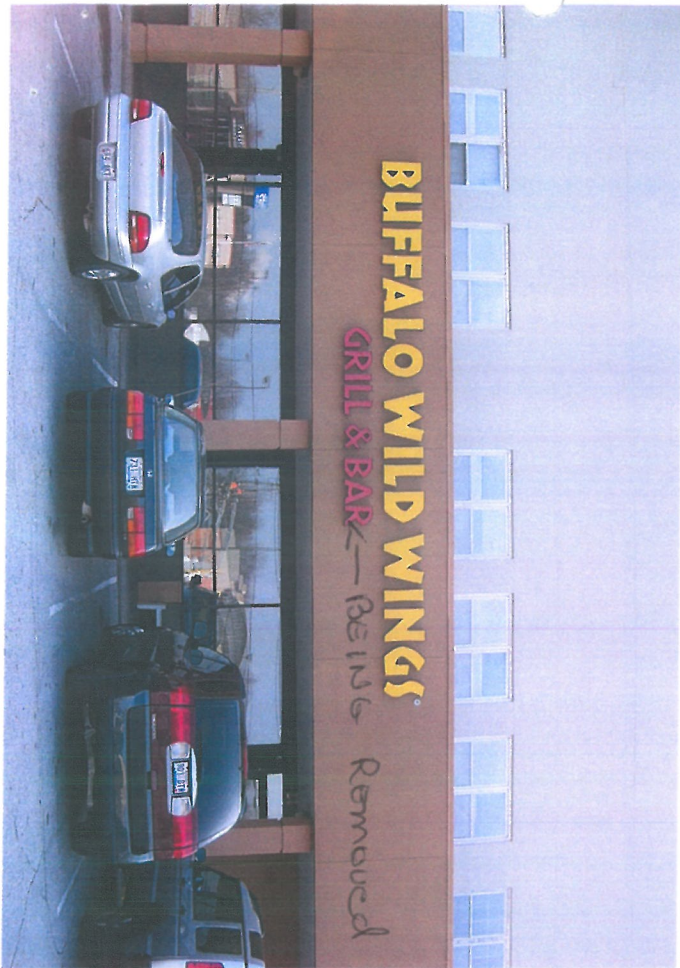

RECEIVED
OCT 02 2017
PLANNING & DESIGN SERVICES



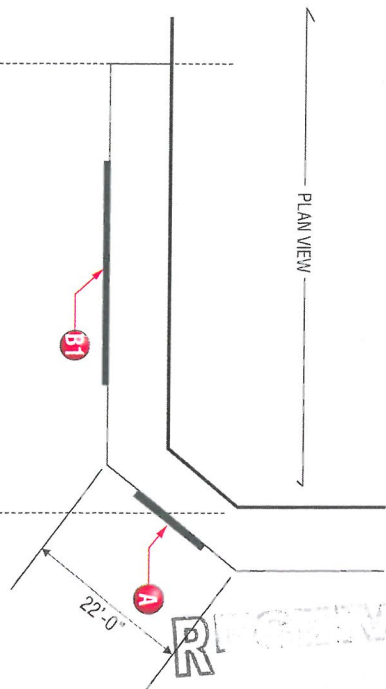

- ## INSTRUCTION KEYS
- 1 EXIST. SIGN TO BE REMOVED AND DISPOSED.
 - 2 REMOVE EXISTING FACES AND REPLACE WITH NEW FACES.
 - 3 WALL PAINTED GALLINITE GRAY BY GC
 - 4 WALL PAINTED CITRUS YELLOW BY GC
 - 5 6" COLUMN PAINTED GALLINITE GRAY BY GC
 - 6 6" COLUMN PAINTED BLACK BY GC
 - 7 6'-0" X 6'-0" BRGD PAINTED BLACK BY GC
 - 8 COLUMN PAINTED BLACK BY GC
 - 9 WALL BELOW WINDOWS PAINTED BLACK BY GC


17 WAIVER 1033

1 EXISTING LOOK
PHOTO SHOWING NORTH & NORTHWEST ELEVATIONS



NTS

**2 PROPOSED NEW LOOK
PHOTO SHOWING NORTH & NORTHWEST ELEVATIONS**

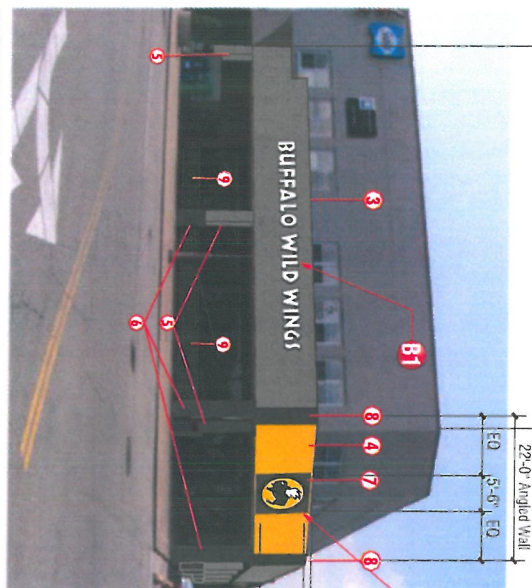

NTS

$22' \times 16' = 352 \text{ ft}^2$
 Allowed 70.4 ft
 Sugar so
 entry -
 $5'6'' \times 5'6'' =$
 30.25 ft



VISUAL COMMUNICATIONS
www.FederalHealth.com
1126 Bowline Road, Suite E Daytona Beach, FL 32114
(386) 255-1901 Fax (386) 258-0211

[illegible][illegible]


Account Rep.	RAUDY CEARLOCK
Project Manager	JIM HARVEY
Design Rep. Underwriters  Laboratories Inc.  UL  UL  ROBERTO MIAHRES, JULE REILLY
Electronic to use U.S. listed All N.E.C. STANDARDS	




BUFFALO WILD WINGS
6801 DIXIE HWY.
LOUISVILLE, KY 40258

ADD ACCOUNT	23-43588-10
DATE	28 JUNE 2017
SHEET NUMBER	1 OF 4
DESIGN NUMBER	23-43588-10 R4d


This original drawing is provided as part of a planned project and is not to be exhibited, copied or reproduced without the written permission of Federal Health Sign Company, LLC or its authorized agent. ©HSC

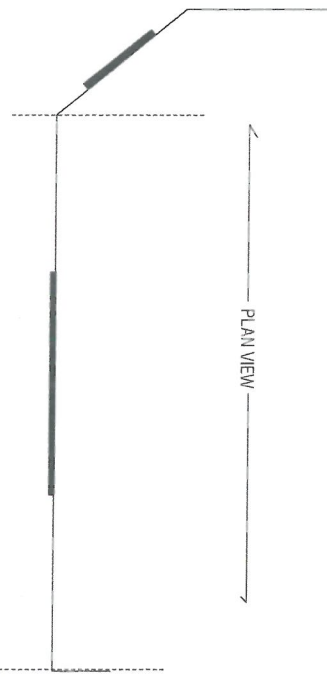

- INSTRUCTION KEYS**
- ① EXIST'G SIGN TO BE REMOVED AND DISPOSED
 - ② REMOVE EXISTING FACES AND REPLACE WITH NEW FACES
 - ③ WALL PAINTED GAUDET GRAY BY GC
 - ④ WALL PAINTED CITRUS YELLOW BY GC
 - ⑤ COLUMN PAINTED GAUDET GRAY BY GC
 - ⑥ COLUMN PAINTED BLACK BY GC
 - ⑦ 6'-0" X 6'-0" BKGD PAINTED BLACK BY GC
 - ⑧ COLUMN PAINTED BLACK BY GC
 - ⑨ WALL BELOW WINDOWS PAINTED BLACK BY GC

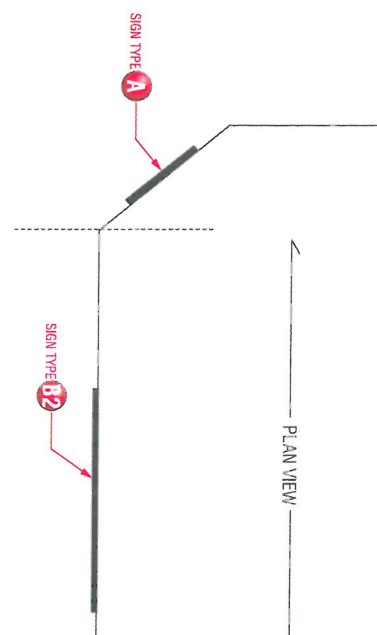

1 EXISTING LOOK 2
PHOTO SHOWING NORTHWEST & WEST ELEVATIONS

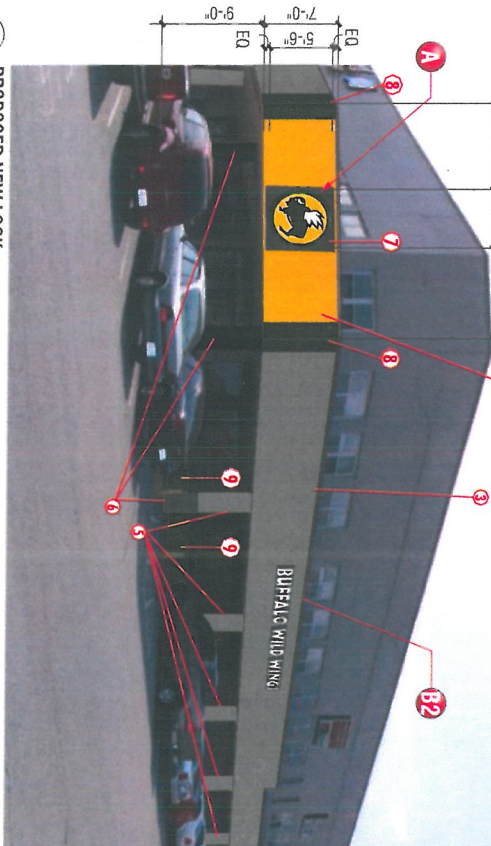

2 PROPOSED NEW LOOK
PHOTO SHOWING NORTHWEST & WEST ELEVATIONS

RECEIVED
 OCT 02 2017
 PLANNING & DESIGN SERVICES

FEDERAL HEATH
VISUAL COMMUNICATIONS
www.federalheath.com
1128 Bowie Road, Suite E, Dayton, OH 45424
(937) 255-1901 Fax (937) 255-4211

Buffalo Wild Wings
6801 DIXIE HWY
LOUISVILLE, KY 40258

Client: BUFFALO WILD WINGS Project: SIGNAGE Location: 6801 DIXIE HWY, LOUISVILLE, KY 40258 Design/Drawn By: RANDY CEARLOCK Check/Reviewed By: JIM HARVEY Date: 28 JUNE 2017 Scale: 1/8" = 1'-0" Sheet Number: 2 of 4	Project Description: SIGNAGE Notes: SEE SIGNAGE SPECIFICATIONS FOR MATERIALS AND FINISHES. ALL SIGNAGE TO BE INSTALLED BY 10/1/2017. Approval: BUFFALO WILD WINGS Signature: _____ Date: _____
--	--

This original drawing is provided as part of a contract for professional services. It is not to be reproduced, copied, or used in any way without the written permission of Federal Heath Sign Company, LLC or its authorized agent. ©2017

