




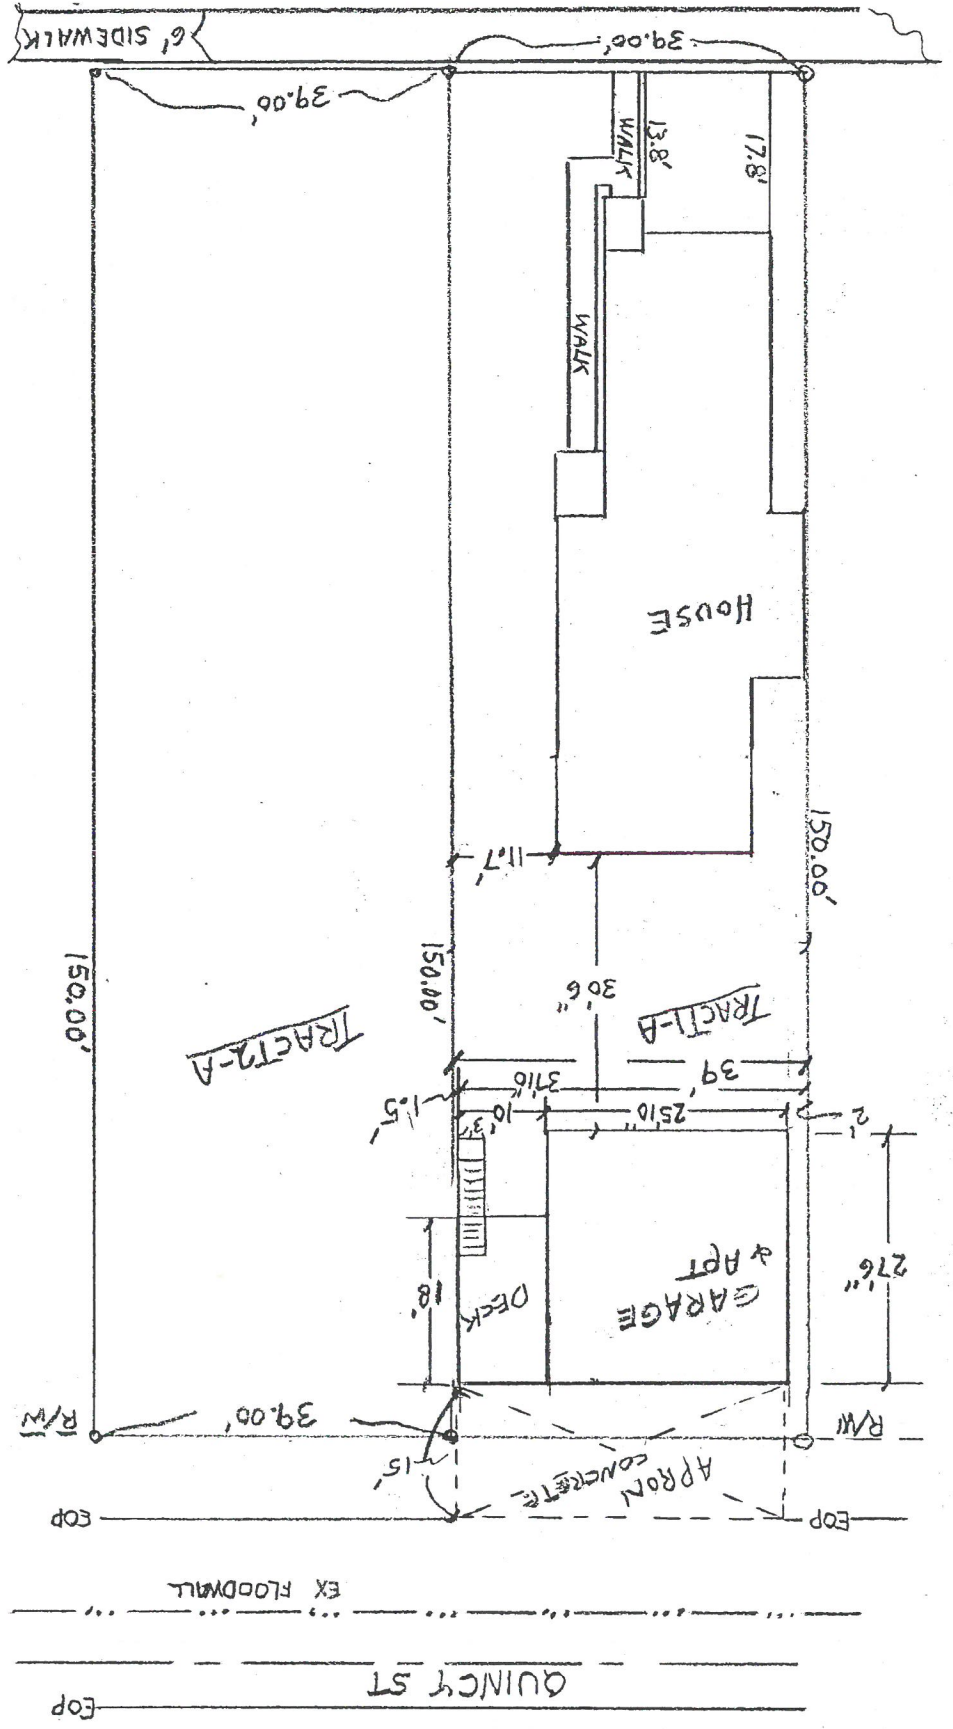



SITE LAYOUT	
DRAWING NUMBER S-1	
3128 TALISMAN RD LOUISVILLE KY 40220	
ENGINEERING GROUP INC 502/473-8200	
DATE: 10/11/17	APPROVED BY:
SCALE: 1"=20'	DRAWN BY: FAB
1313 E WASHINGTON ST LOUISVILLE KY 40206	
BRUCE MCCANN + KAY CHAMBERS	

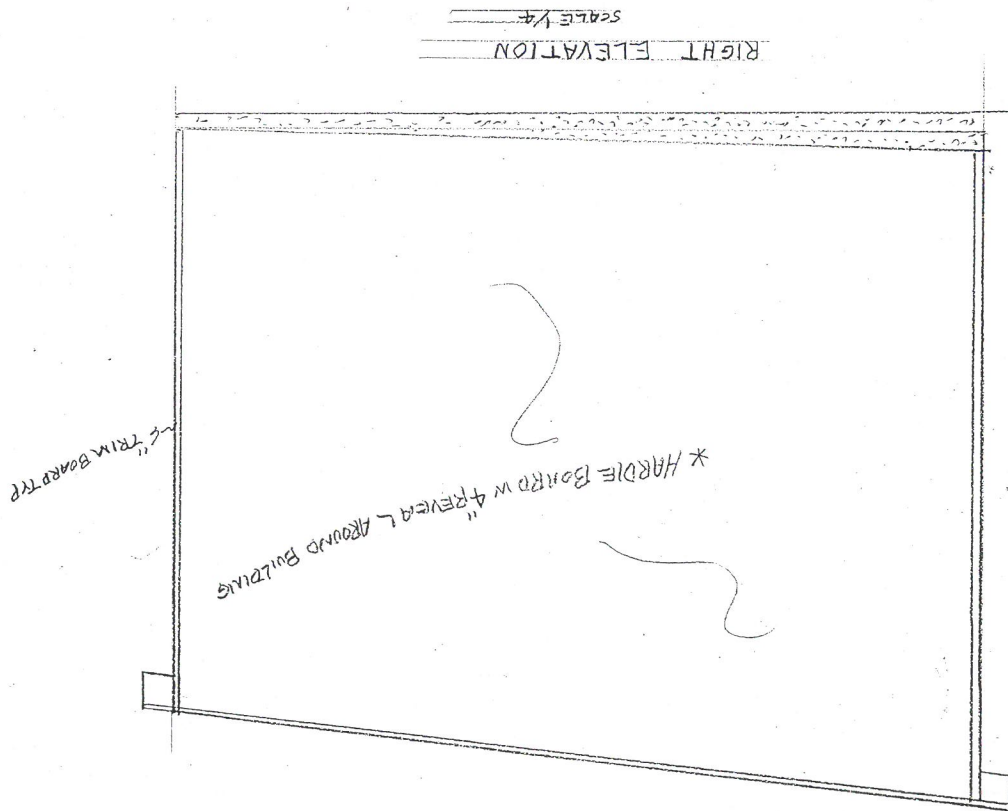

RECEIVED
OCT 24 2017
PLANNING &
DESIGN SERVICES

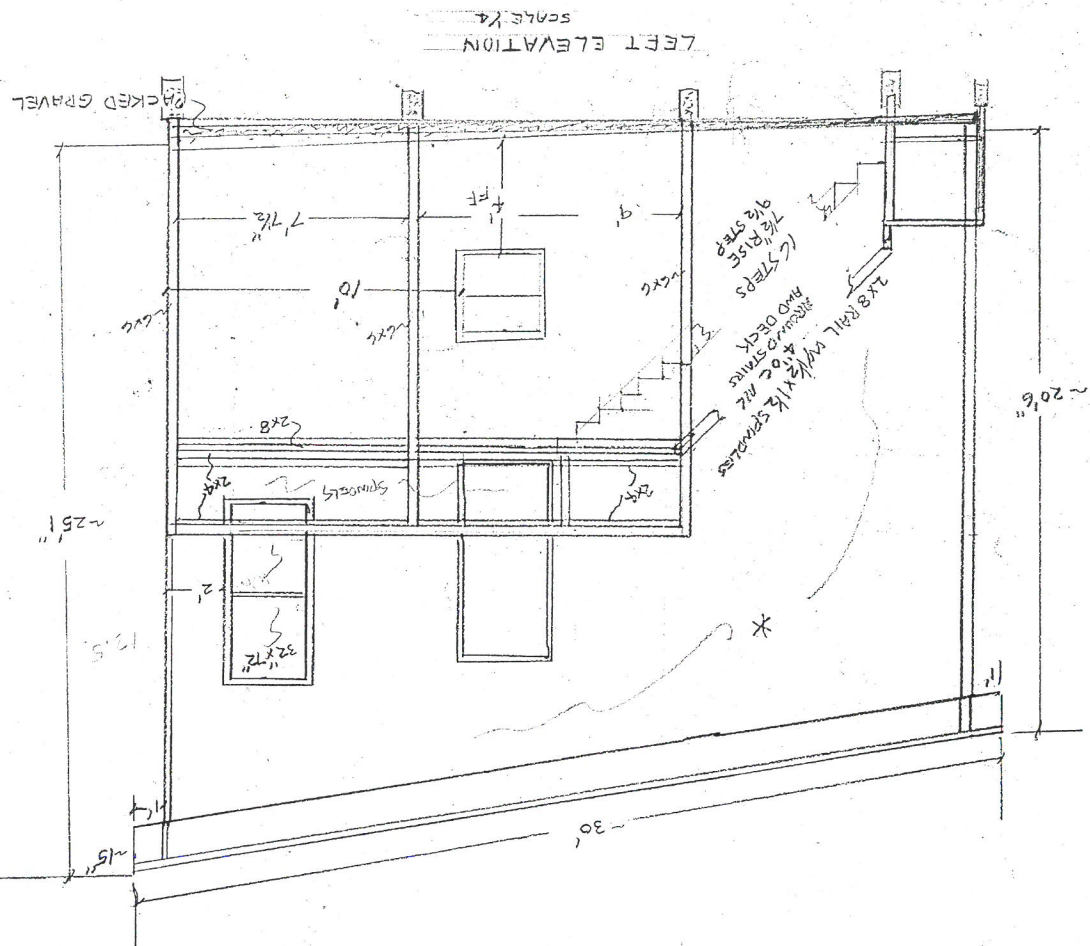



RECEIVED
OCT 24 2017
PLANNING &
DESIGN SERVICES

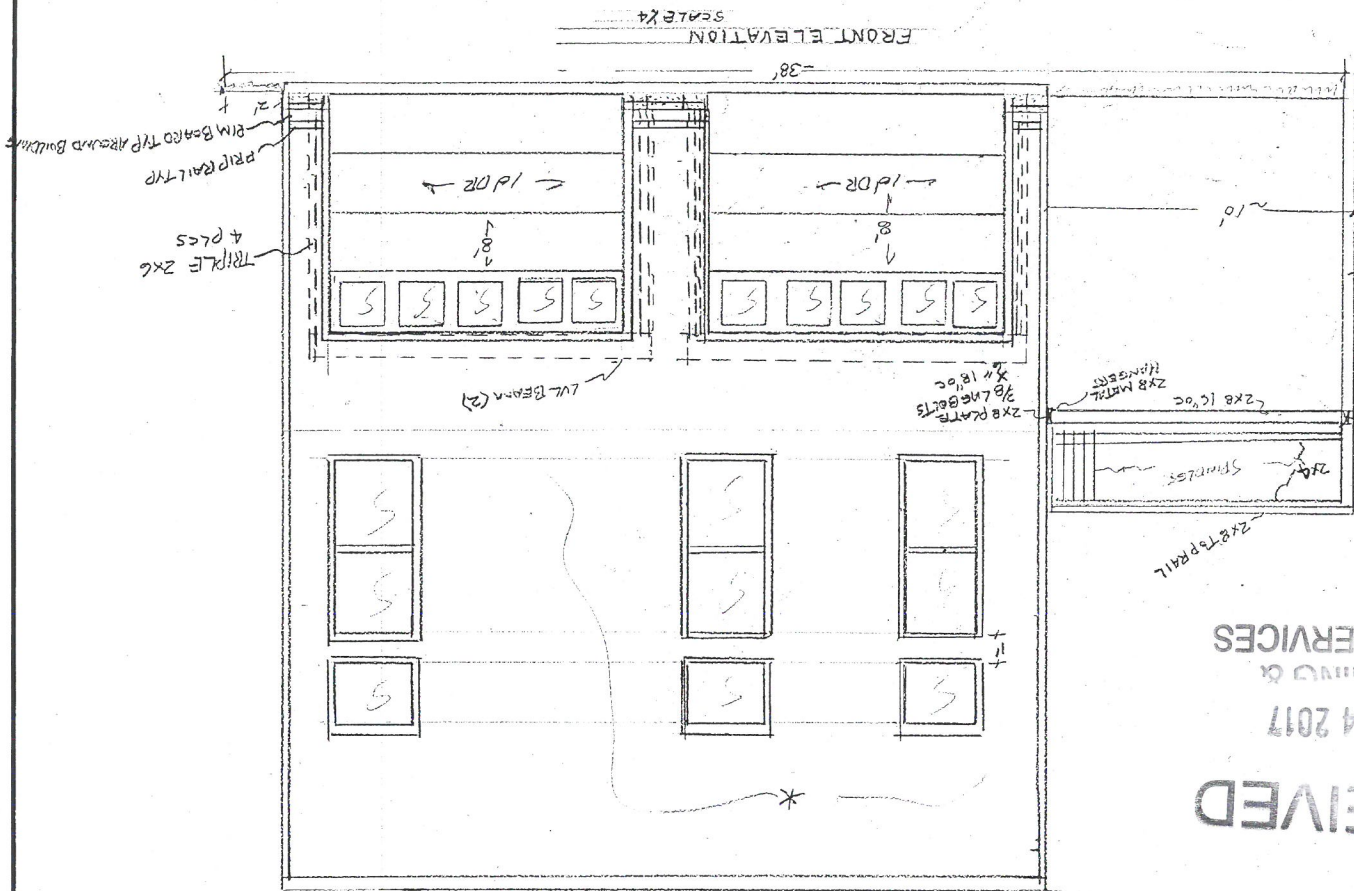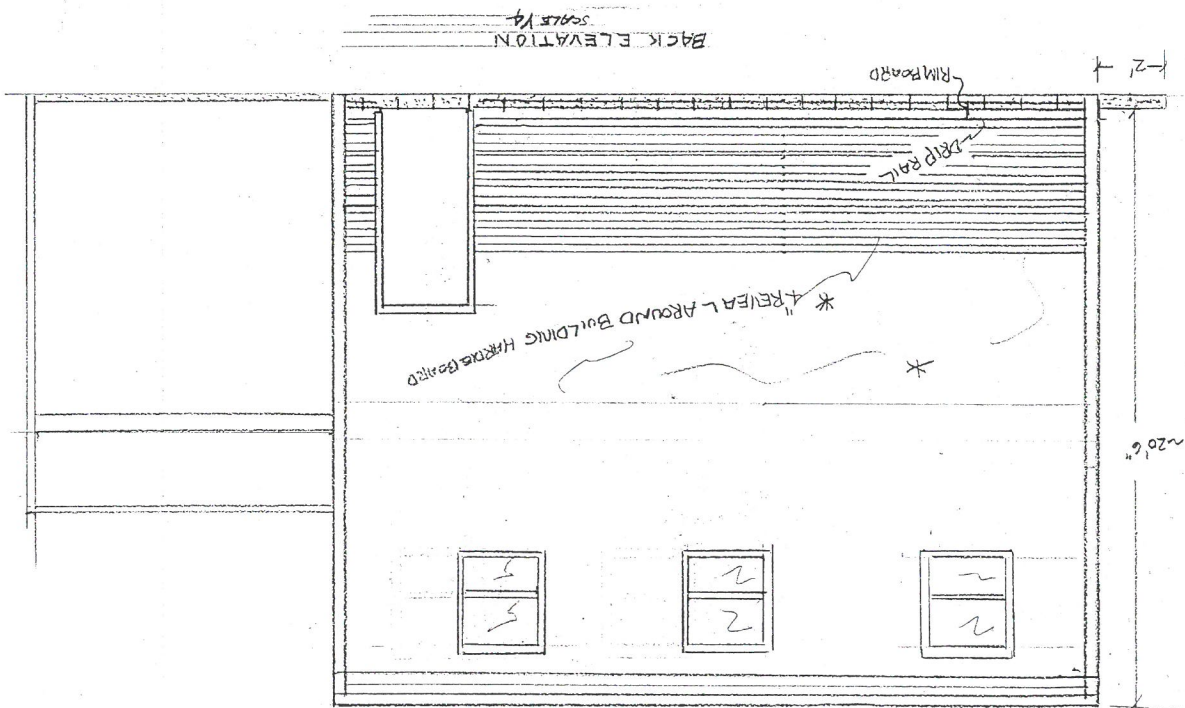

BRUCE MCCANN & KAY CHAMBERS	
1313 E WASHINGTON ST LOUISVILLE KY 40206	
SCALE: 1/4"	DATE: 10/14/17
APPROVED BY: [Signature]	REVISED 10/18/17
DRAWN BY: F.A.B.	ENGINEERING GROUP INC. 502/473-8200
3128 TALISMANN RD LOUISVILLE KY 40220	
ELEVATIONS LAYOUT	
DRAWING NUMBER A-3 17	

BRUCE MCCANN + KAY CHAMBERS	
1313 E WASHINGTON ST LOUISVILLE KY 40206	
APPROVED BY:	SCALE: 1/4"
DRAWN BY: FJB	DATE: 10/13/17
REVIEWED 10/18/17	ENGINEERING GROUP INC
3128 TALISMAN RD LOUISVILLE KY 40220	
DRAWING NUMBER A-27	
FLOOR PLAN + FRAMING PLAN	

- NOTES:
1. CROSS BRACING TO BE 2" X 8 SHEETS OSB PLYWOOD
 2. COLOR OF 4" REVEAL HARDIE BOARD SIDING TO MATCH HOUSE - BY OWNER
 3. WRAP - DUPONT OR EQUAL
 4. ALL STRUCTURAL WORK PER LOCAL CODE
 5. BEAMS OVER GARAGE DOOR - LAMINATED SIZE BY MANUFACTURER SEE A-3 ALLOW 4" SUPPORT EACH SIDE
 6. WINDOWS BY OWNER AND GARAGE DOORS
 7. INSULATE 1" X 2" FLOOR WALLS AND CEILING
 8. JOISTS COME WITH END RIM BOARDS, THE MANUFACTURER WILL PROVIDE ALL DIMENSIONS
 - USE 40LB/50FT OR CODE

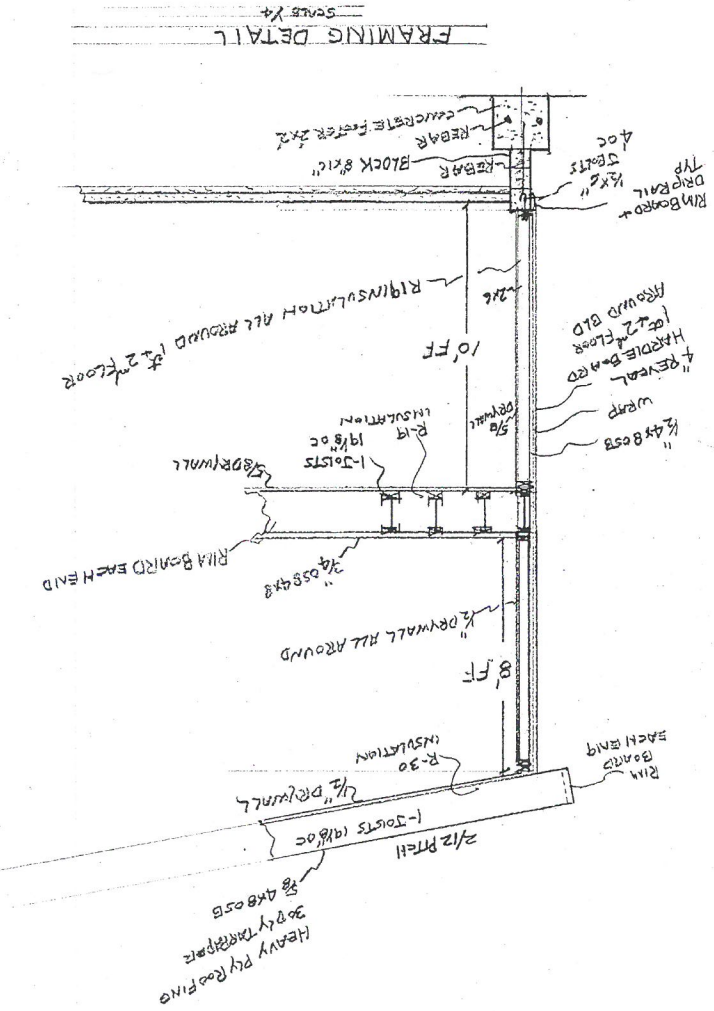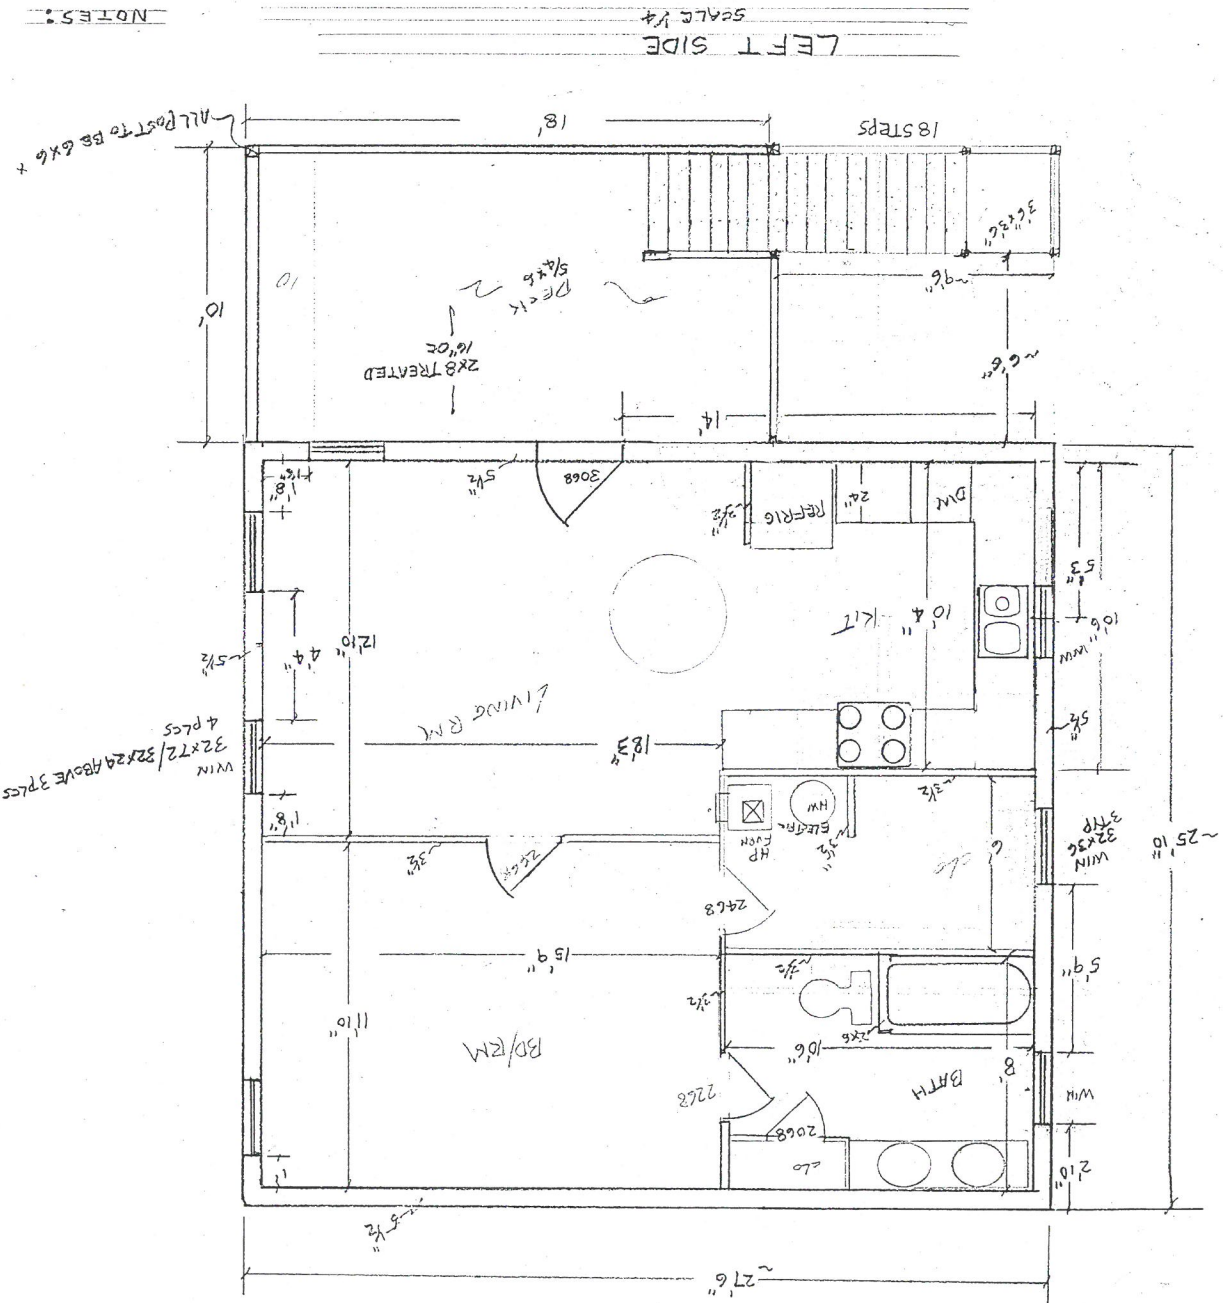

RECEIVED
OCT 24 2017
PLANNING &
DESIGN SERVICES


1242 COA 17

BRUCE MCCANN & KAY E. CHAMBERS	
1313 E WASHINGTON ST LOUISVILLE KY 40206	
APPROVED BY:	SCALE: 1/4"
DRAWN BY: JAB	DATE: 10/13/17
ENGINEERING GROUP INC 502/473-8200	
3128 TALISMAN RD LOUISVILLE KY 40220	
FOUNDATION PLAN	
DRAWING NUMBER A-1	





- NOTES:
1. GRADE WILL DETERMINE NUMBER OF BLOCK ROWS
 2. 2500 PSI MIN. CONCRETE
 3. FILL BLOCK CILLS W/CONCRETE / 5 BOLTS 4" OC
 4. 27'x25' DIMENSION ON CENTER LINE
 5. MAIN DOOR AND OVER HEAD DOORS ALLOW FOR ANY FRAME ROUGHIN DIMENSION

SECTION B-B

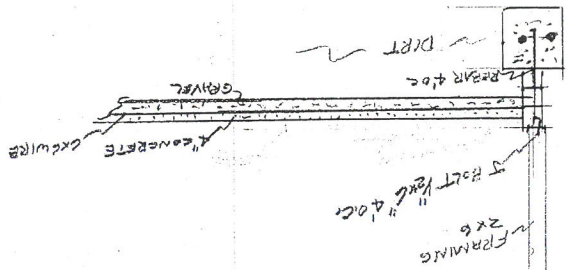


SECTION A-A

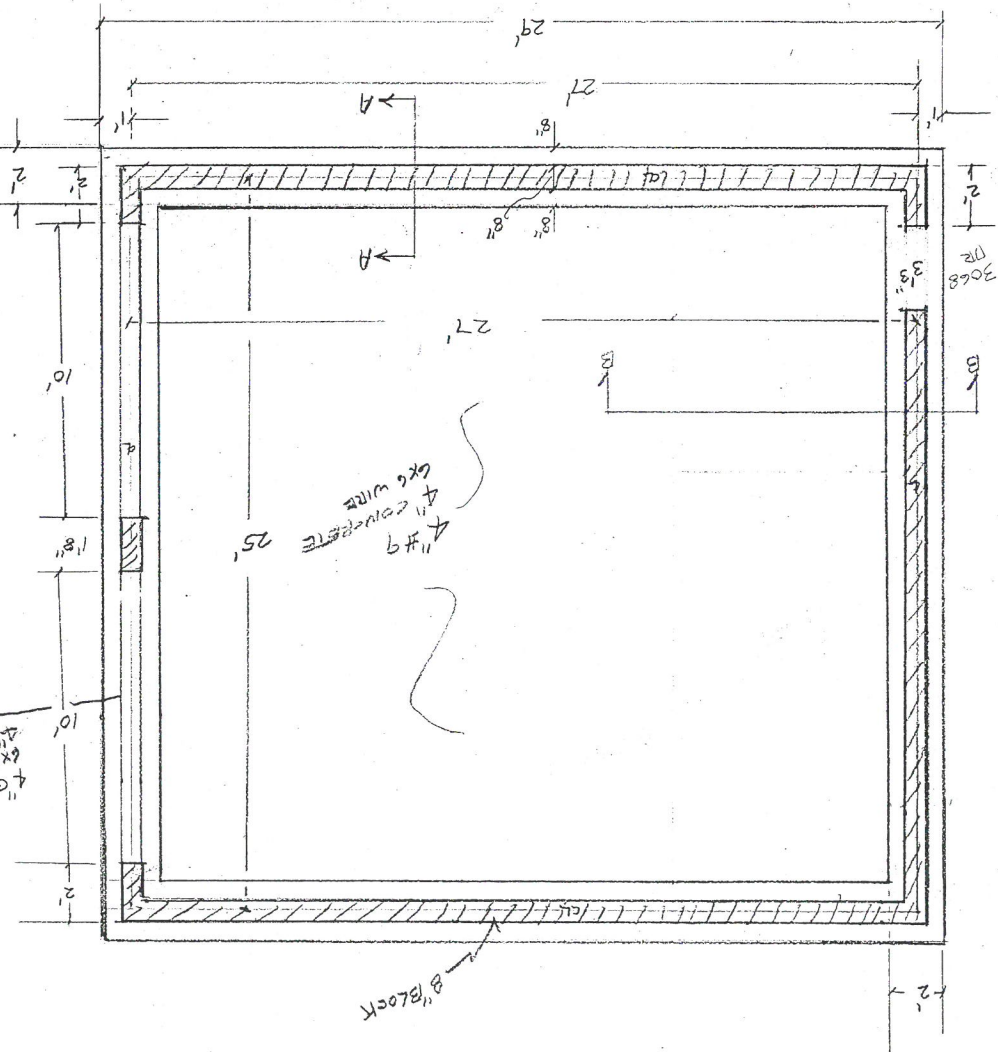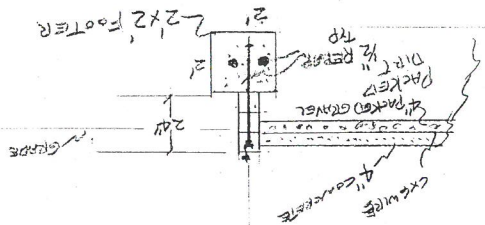

RECEIVED
OCT 24 2017
FLUORINAC
DESIGN SERVICES

RECEIVED
OCT 24 2017
PLANNING &
DESIGN SERVICES




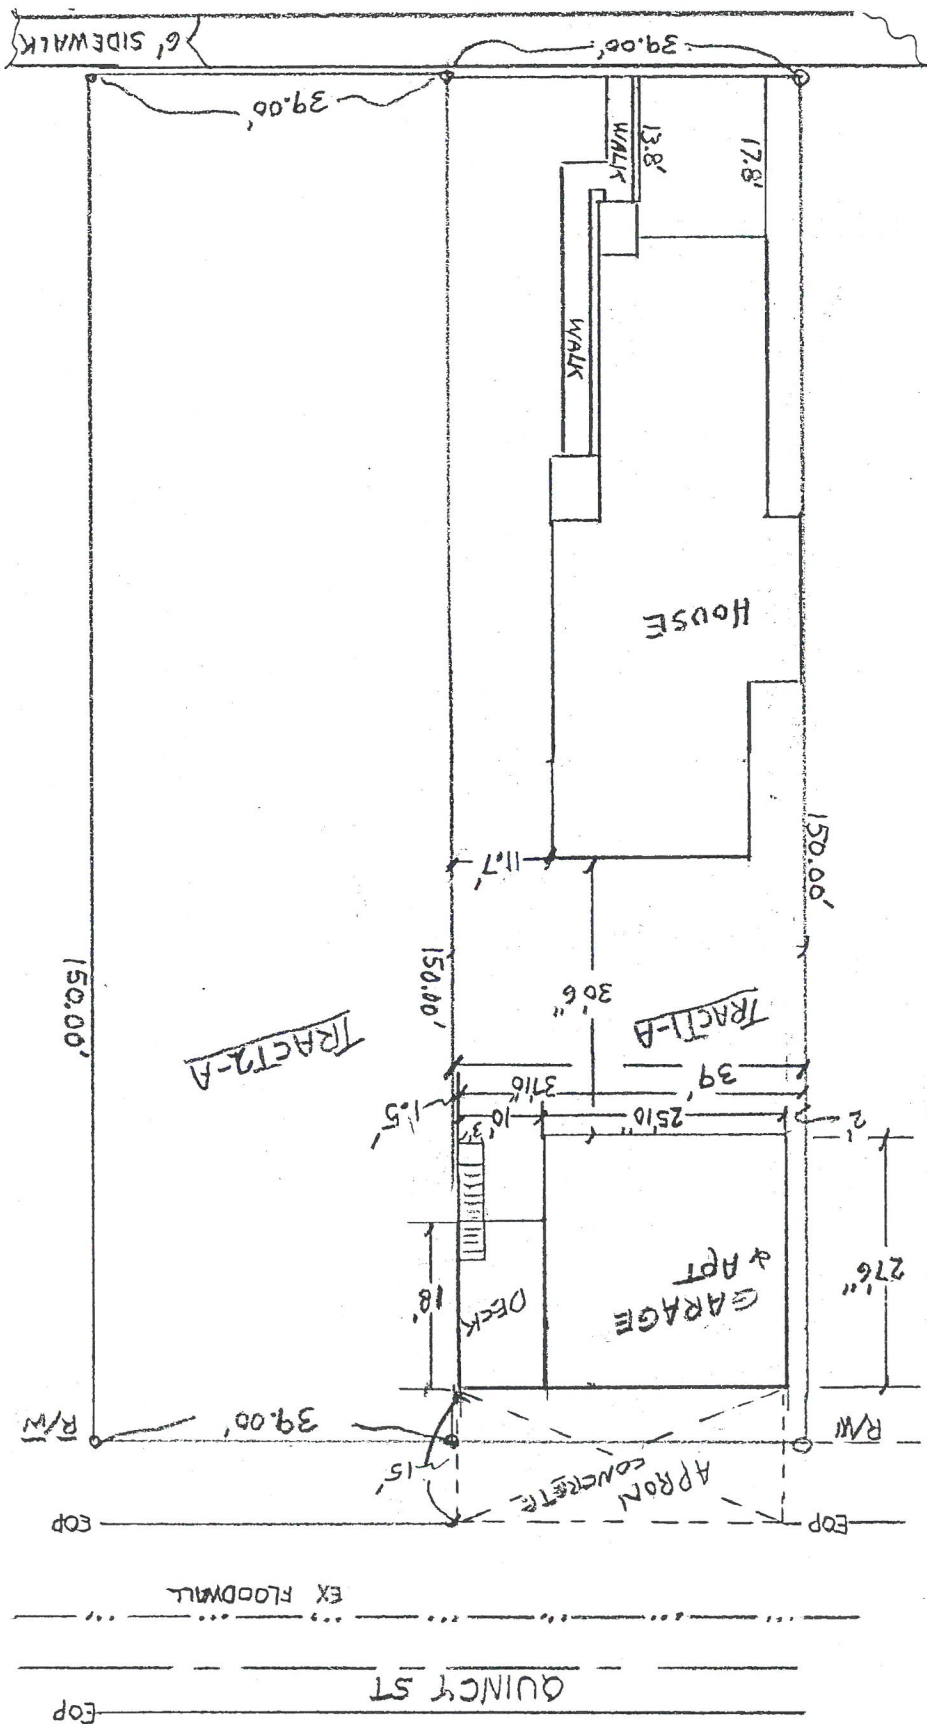


1242

COA

17


BRUCE MCCANN + KAY CHAMBERS	
1313 E WASHINGTON ST LOUISVILLE KY 40206	
APPROVED BY:	SCALE: 1/4"
DRAWN BY: F.A.B.	DATE: 10/14/17
REVISD 10/18/17	ENGINEERING GROUP INC. 502/413-8220
3128 TALISMAN RD LOUISVILLE KY 40220	
DRAWING NUMBER A-3	

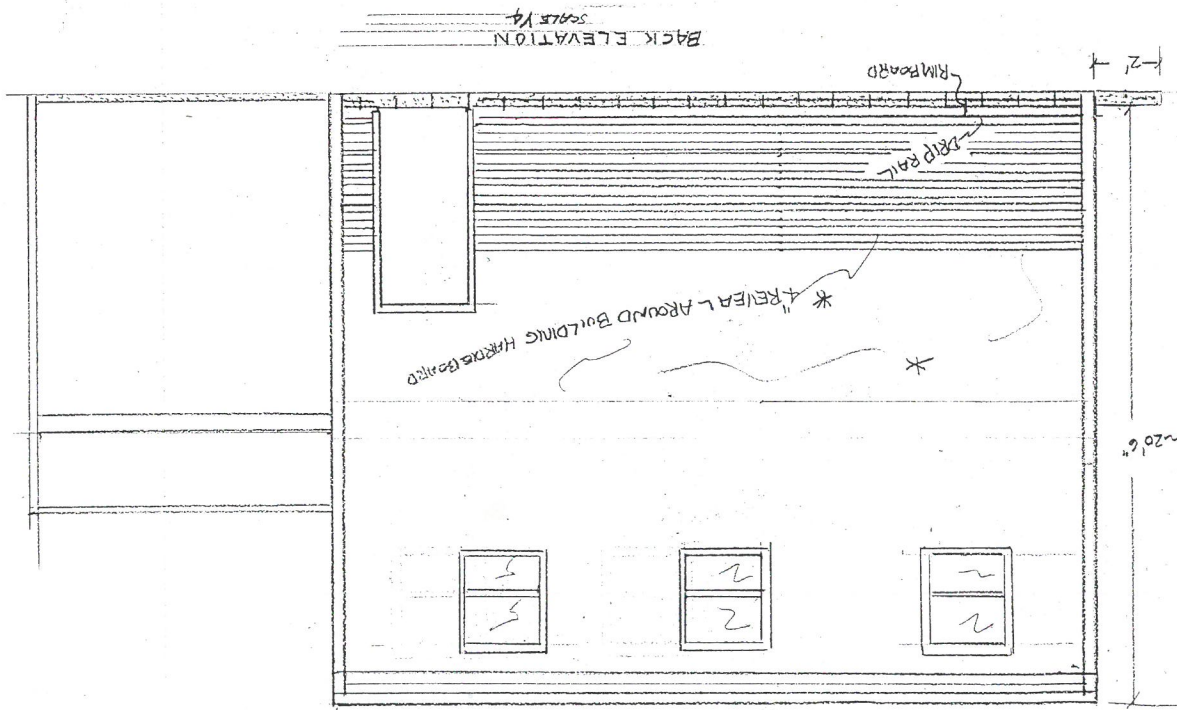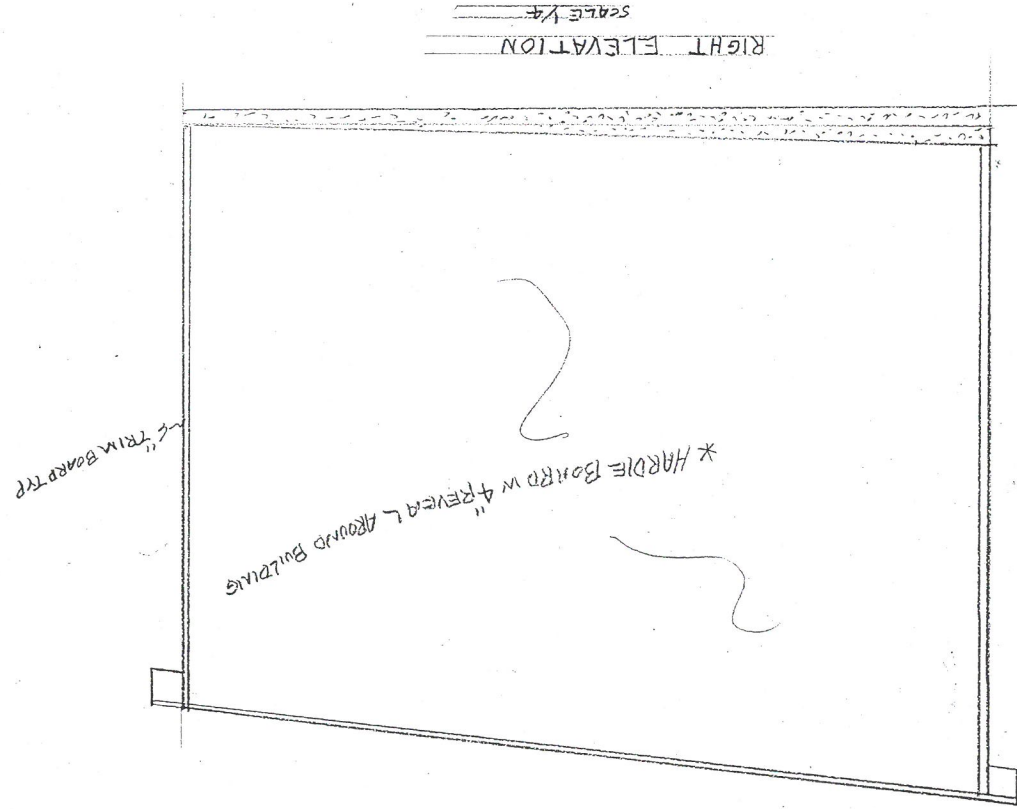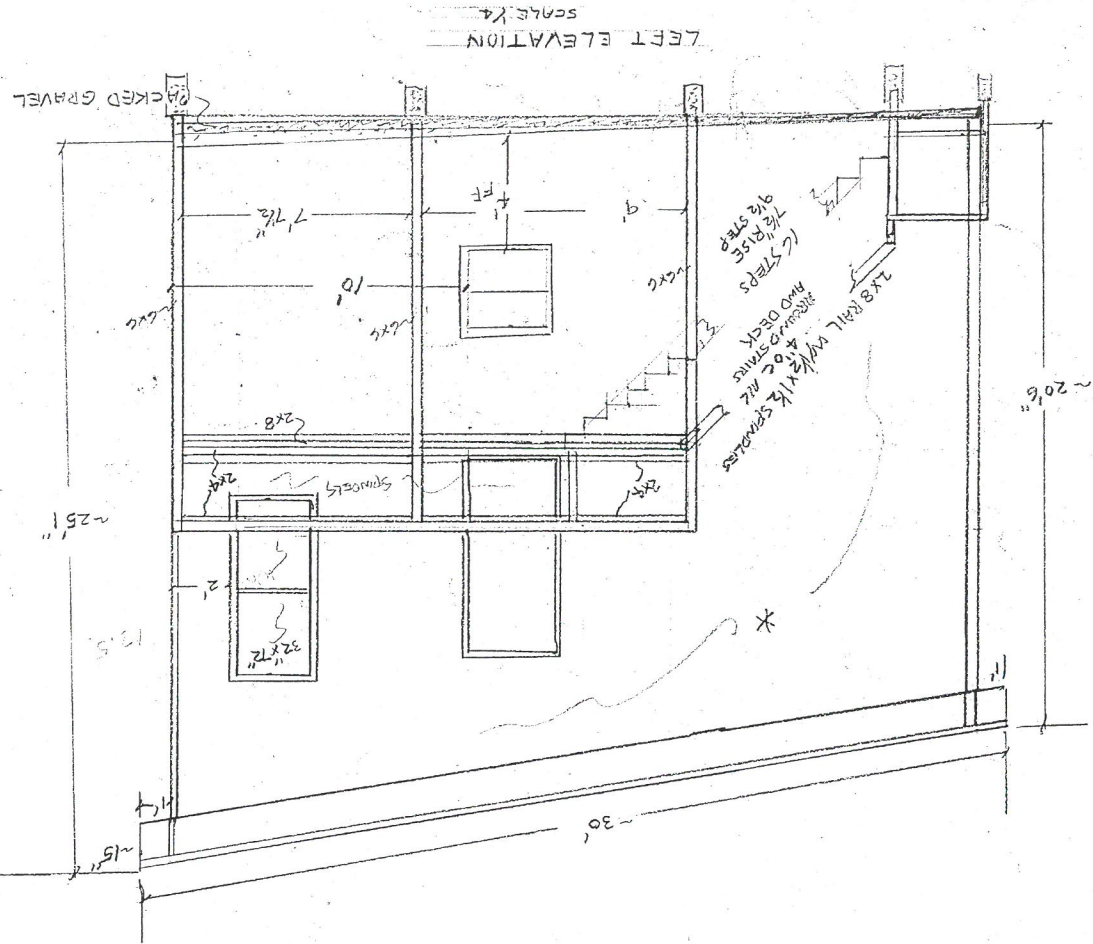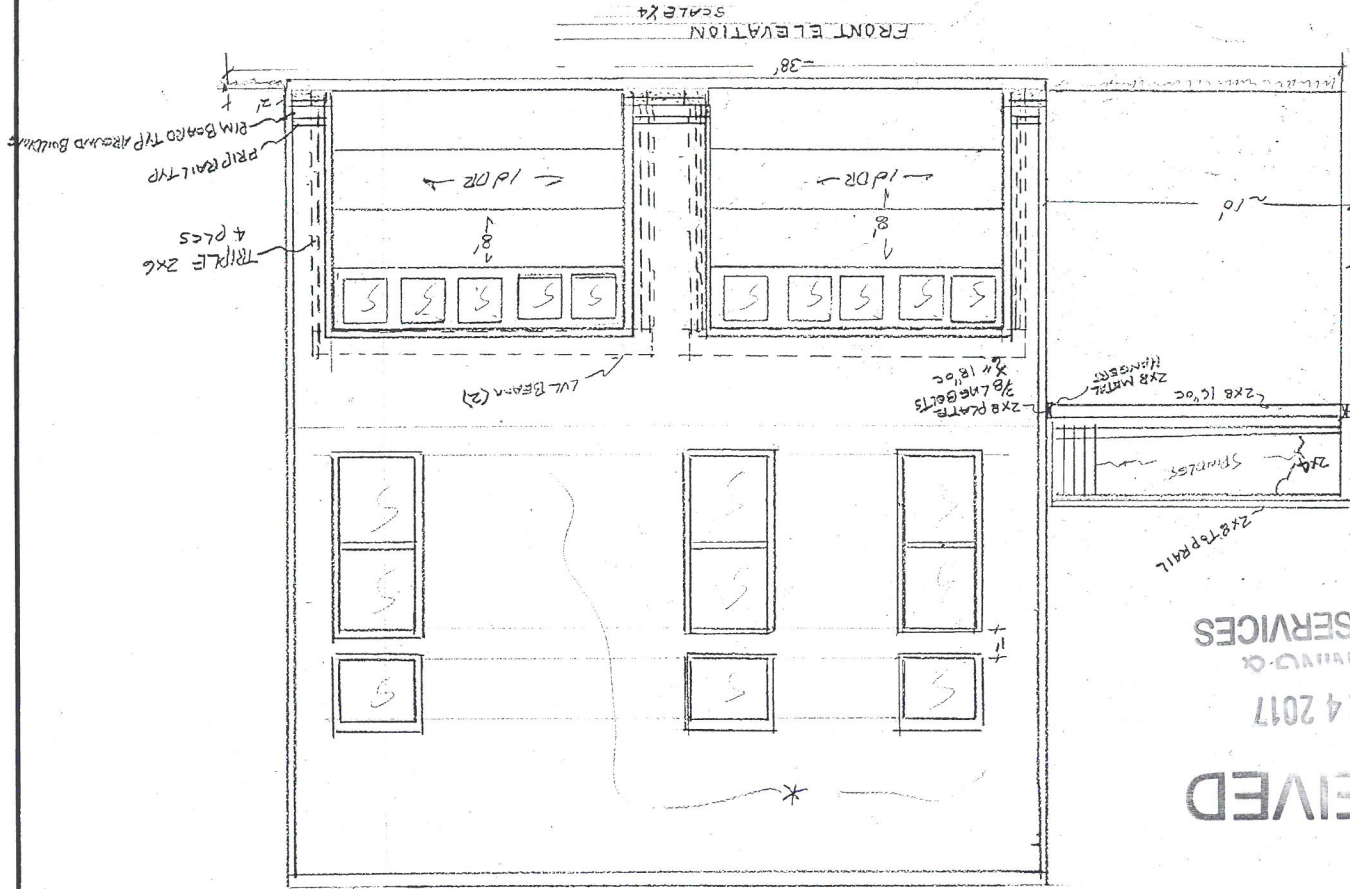

RECEIVED
OCT 24 2017
FLORIANNO & C
DESIGN SERVICES

NOTES:

LEFT SIDE
SCALE 1/4

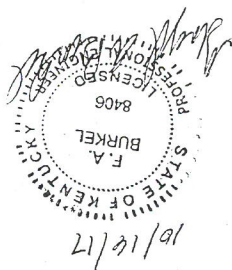

RECEIVED
OCT 24 2017
PLANNING &
DESIGN SERVICES




BRUCE MCCANN & KAY E. CHAMBERS	
1313 E WASHINGTON ST LOUISVILLE KY 40206	
SCALE: 1/4"	APPROVED BY: [Signature]
DATE: 10/13/17	DRAWN BY: JAB
ENGINEERING GROUP INC 502/473-8200	
3128 TALISMAN RD LOUISVILLE KY 40220	
DRAWING NUMBER A-1	

1.242

COA

17

- NOTES:
- GRADE WILL DETERMINE NUMBER OF BLOCK ROWS
 2. 2500 PSI MIN. CONCRETE
 3. FILL BLOCK CELLS W/ CONCRETE / 5 BOLT 5/8"
 4. 27'x25' DIMENSION ON CENTER LINE
 5. MAIN DOOR AND OVER HEAD DOORS - ALLOW FOR ANY FRAME ROUGHIN DIMENSION

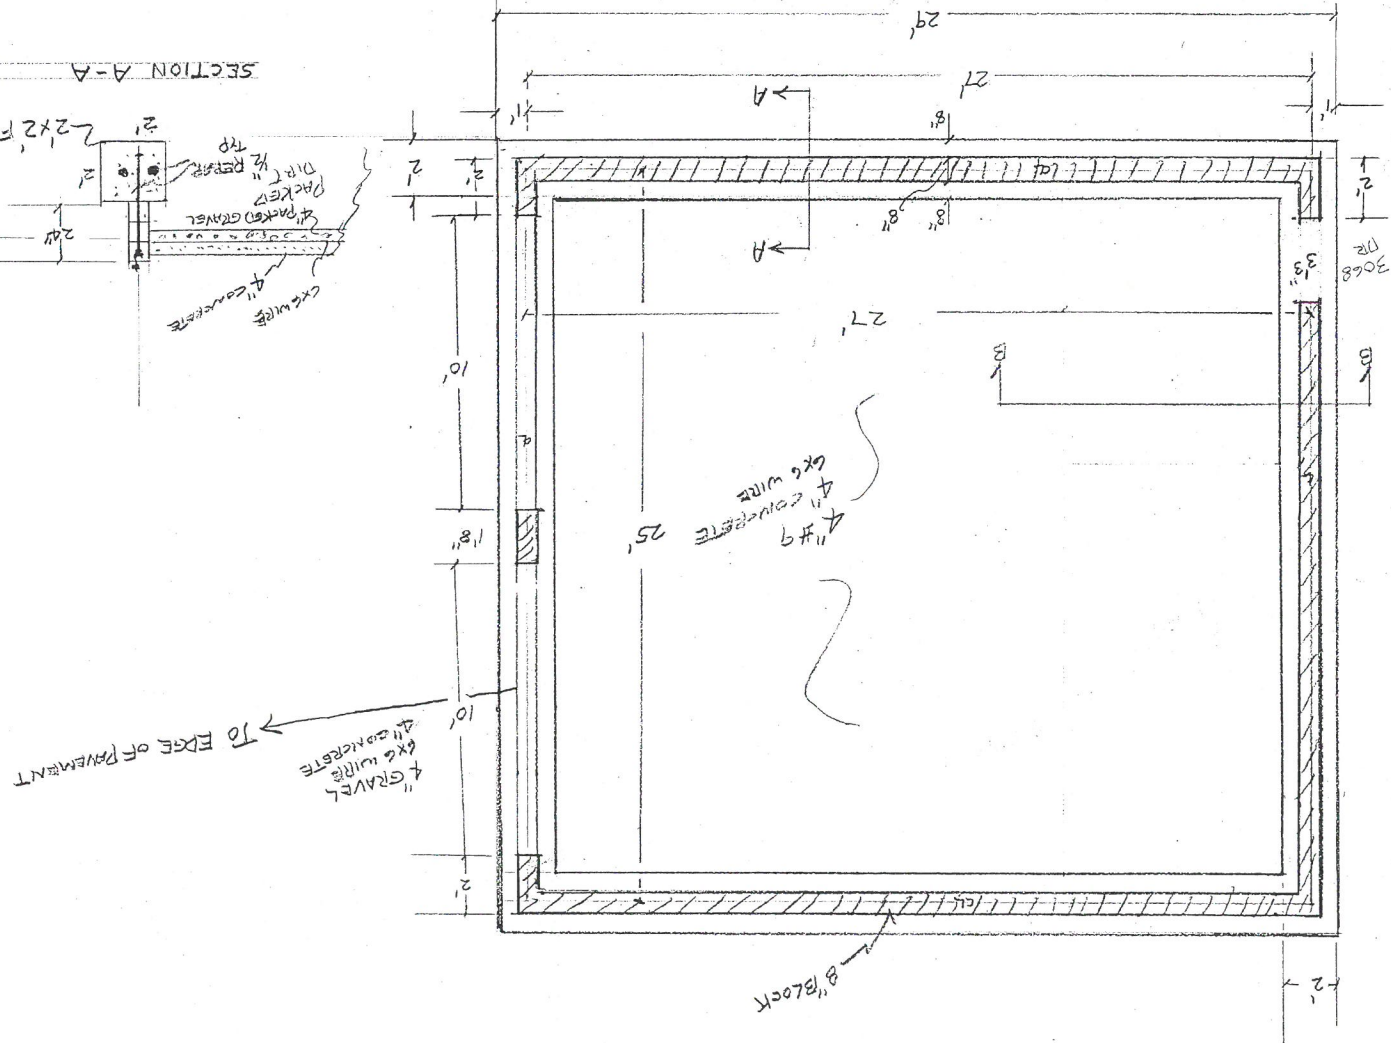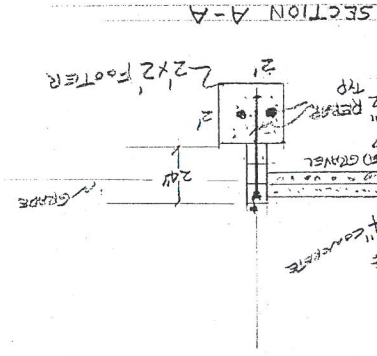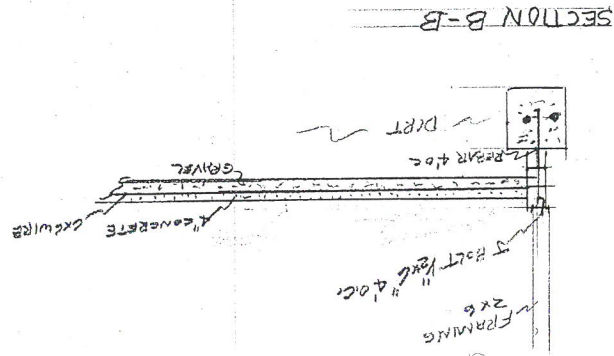

RECEIVED
OCT 24 2017
PLANNING &
DESIGN SERVICES