

- A. ALL WORK SHALL BE PERFORMED AS PER ALL APPLICABLE STATE AND LOCAL CODES.
- B. ALL DIMENSIONS ARE TO THE FACE OF FINISH, FACE OF MASONRY, CENTERLINE OF COLUMNS - UNLESS OTHERWISE NOTED.
- C. MAINTAIN FIRE RATING INTEGRITY WHERE ALL STRUCTURAL AND MEP MEMBERS INTERSECT FIRE RATED WALLS.
- D. FIELD VERIFY ALL EXISTING CONDITIONS PRIOR TO FABRICATION OR CONSTRUCTION.

- (1) ASPHALT SHINGLE ROOF OVER FELT OVER 5/8" OZ PLYWOOD SHUTTING W/ CLIPS, TYP. SHINGLE AS SELECTED BY OWNER.
- (2) 6" ALUMINUM GUTTER & DOWNSPOUTS.
- (3) BRICK VENEER, SEE: QUEEN BRICK, COLUMBIA BRICK CO. BRICK ABOVE WATER TABLE : CLD COUNTY BRICK BELOW WATER TABLE : SUBJECTIVE
- (4) PROJECTED BRICK WATER TABLE.
- (5) VINYL CLAD WINDOWS W SIMULATED MUNTIONS.
- (6) THE DOWNSPOUTS INTO STORM DRAINS WHERE POSSIBLE, VERIFY FOR DOWNSPUTS ADJUTED TO GRADE, PROVIDE CAST CONCRETE SPLASH-LODS.
- (7) 2x6 ALUMINUM CLAD FASCIA.
- (8) 4x4 STEEL GUARD RAIL.
- (9) CONCRETE RETAINING WALL.
- (10) DUMBARAC ORCHARD BRICKS (QTY. 34)
- (11) ALUMINUM CLAD 1/4" WINDOW MULL.
- (12) 1x4 HARDIE APPLIED TRIM
- (13) CONTINUOUS RIDGE VENT



RECEIVED
NOV 17 2017
PLANNING &
DESIGN SERVICES

NEW OFFICE BUILDING

EASTPOINT PARK
13105 & 13107 EASTPOINT PARK BLVD.
LOUISVILLE, KY 40223

FORZA ARCHITECTURE, INC.
854 S. SHELBY ST. SUITE 301

FORZA	
✂	

PROJECT NUMBER: 175

ISSUANCES		
DATE	NO.	TITLE
SEP 1987		PARENT
DRAWN BY:	Author	

PROFESSIONAL STAMP

DRAWING TITLE


EXTERIOR
ELEVATIONS

SHEET NUMBER


A-200

Copyright © 2015
 978-0-12-407822-5, 978-0-12-407823-2, 978-0-12-407824-9

17 VARIANCE 1 0 9 0

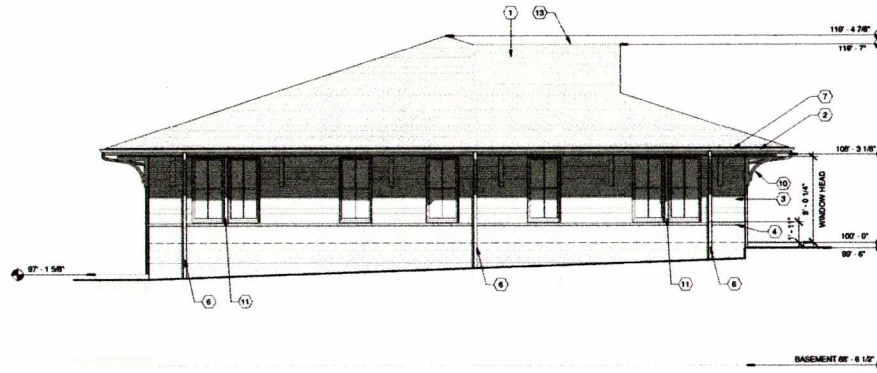

① LEFT ELEVATION
3/16\" = 1'-0"

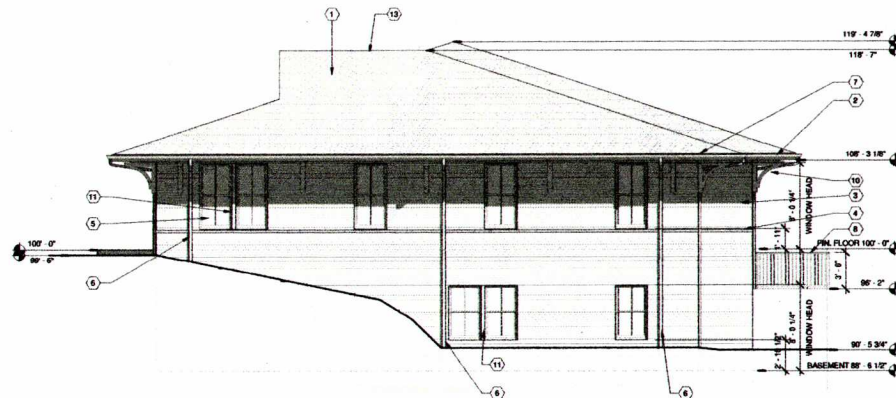

② RIGHT ELEVATION
3/16\" = 1'-0"

GENERAL NOTES

- ALL WORK SHALL BE PERFORMED AS PER ALL APPLICABLE STATE AND LOCAL CODES.
- ALL DIMENSIONS ARE TO THE FACE OF FINISH FACE OF MASONRY, CENTERLINE OF COLUMNS, UNLESS OTHERWISE NOTED.
- MAINTAIN FIRE RATING INTEGRITY WHERE ALL STRUCTURAL AND MEP MEMBERS INTERSECT FIRE RATED WALLS.
- FIELD VERIFY ALL EXISTING CONDITIONS PRIOR TO FABRICATION OR CONSTRUCTION.

KEY NOTES


- ASPHALT SHINGLE ROOF OVER FELT OVER 5/8\"/>

T.S. CHARNICK/EPIC
10000 OGDON AVENUE
LOUISVILLE, KY 40227

NEW OFFICE BUILDING

EASTPOINT PARK
13105 & 13107 EASTPOINT PARK BLVD.
LOUISVILLE, KY 40223

FORZA ARCHITECTURE, INC.
800 S. SHAWBY ST., SUITE 301
LOUISVILLE, KY 40202
502.266.1326 V
502.266.1321 F
www.forzaarchitecture.com

 

PROJECT NUMBER: 1704

REVISIONS

DATE	BY	REV

DESIGNED BY: [blank]

REVISIONS BY: [blank]

PROFESSIONAL STAMP

DRAWING TITLE

EXTERIOR ELEVATIONS

SHEET NUMBER

A-201

COMPANION TO: [blank]

RECEIVED
NOV 17 2017
PLANNING &
DESIGN SERVICES

17 VARIANCE 1090