
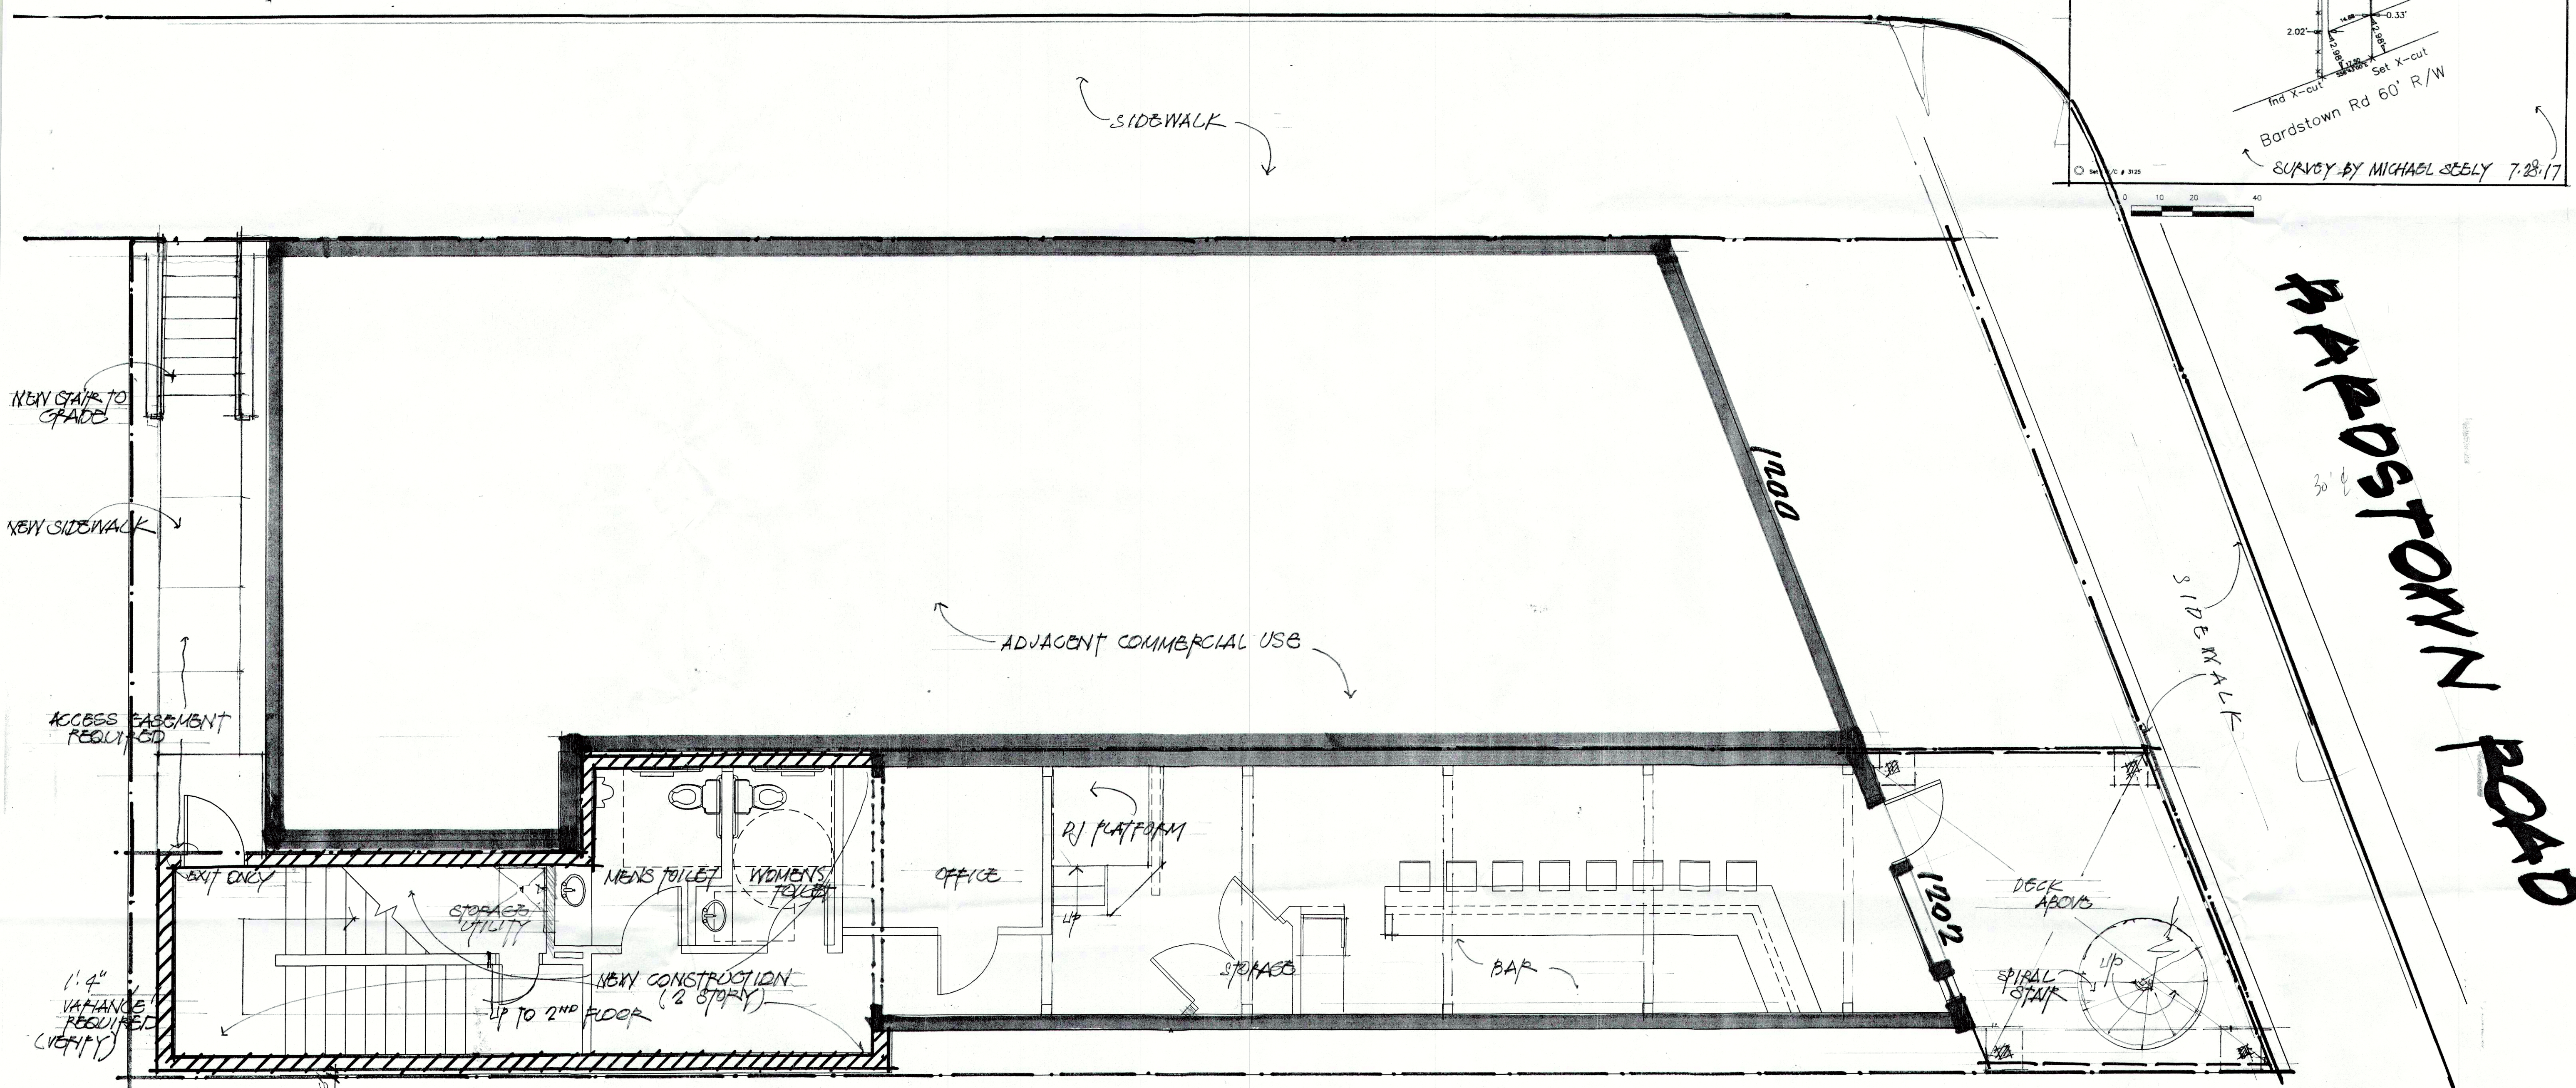


LUCIA AVENUE

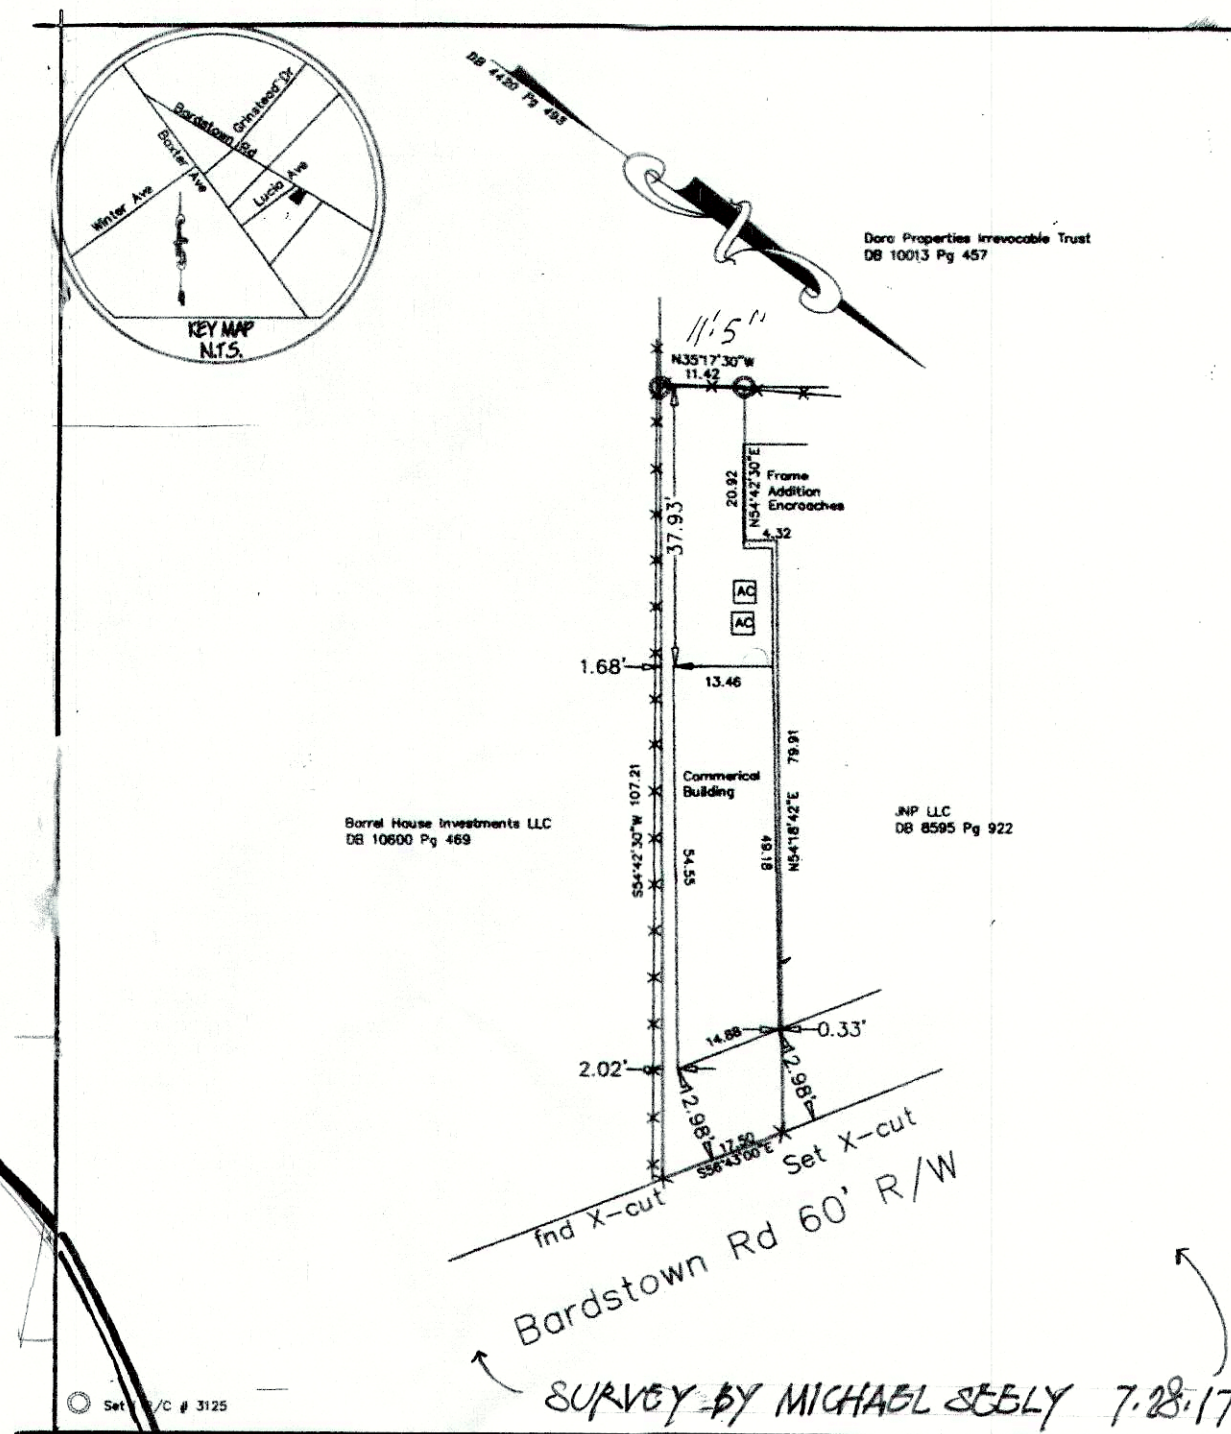


SITE PLAN

SCALE: 1/4" = 1'-0"


RECEIVED
FEB 28 2018
PLANNING &
DESIGN SERVICES

DATE: 02/25/18
JOB NO: 018
DRAWN: J. SMITH
CHECKED:
BIG BAR
1202 BARDSTOWN RD
LOUISVILLE, KY 40204
Ben Palmer-Ball, Jr.
Architect
6203 Westport Rd
Louisville, KY 40222
502.345.9559
bpalmerball@gmail.com
SHEET NUMBER
C1.0

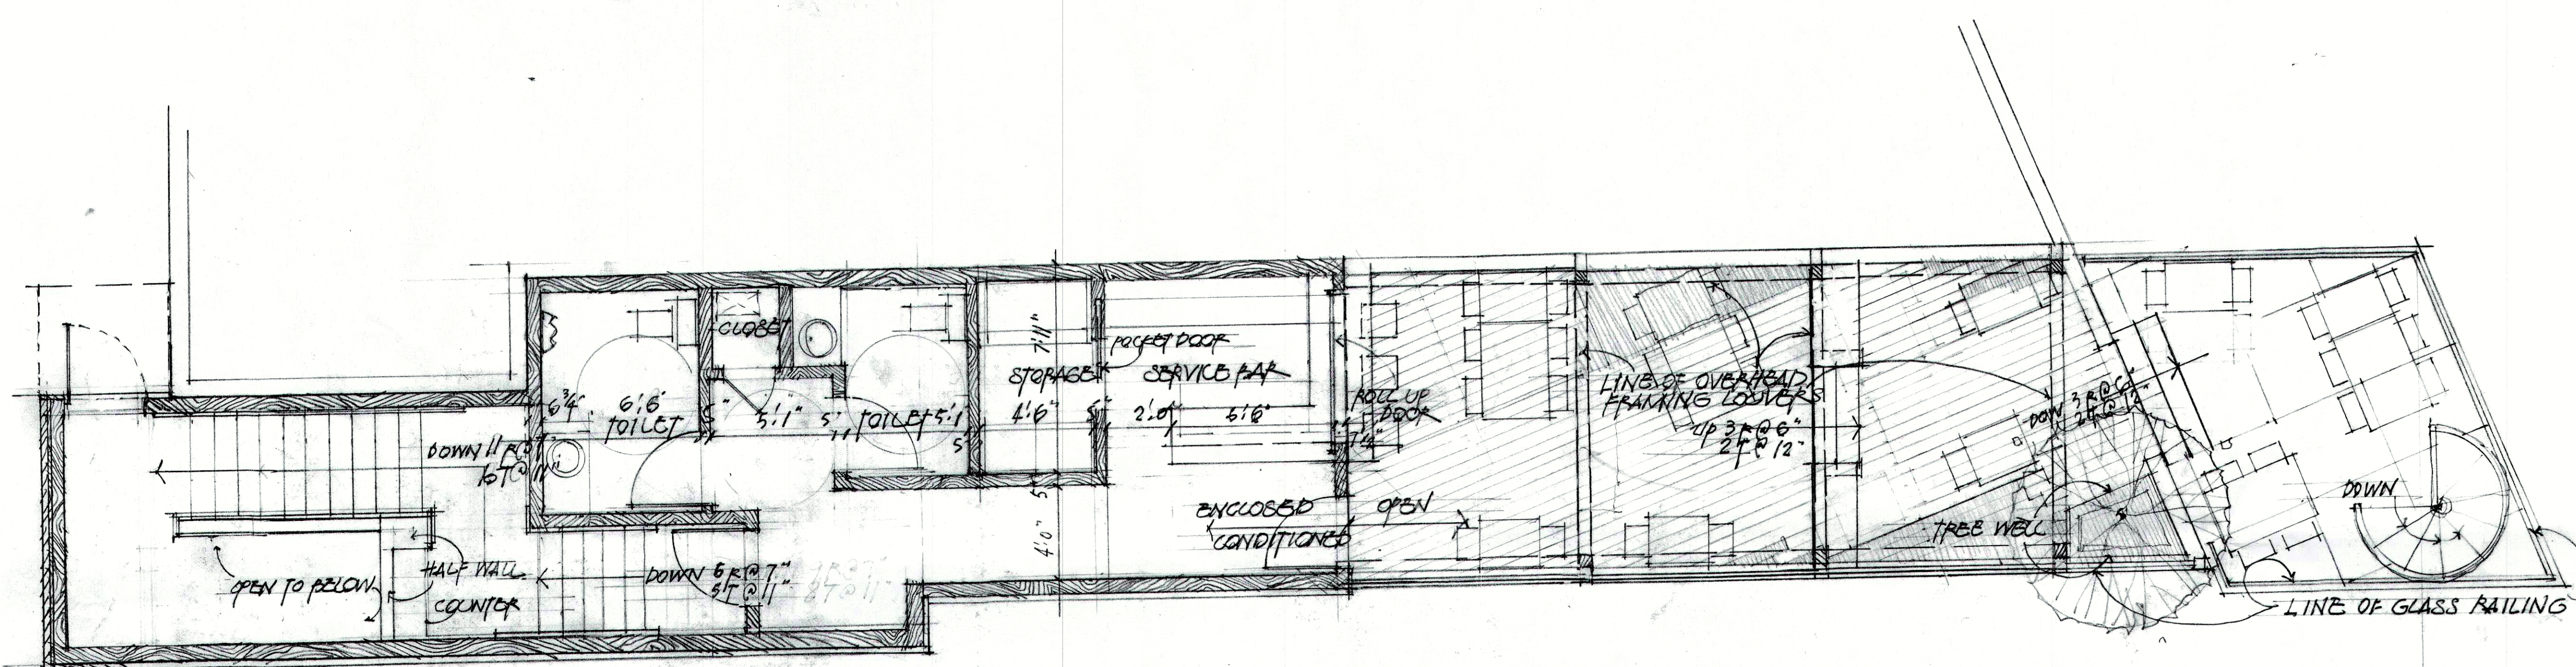

SECOND FLOOR PLAN

SCALE: 1/4" = 1'-0"

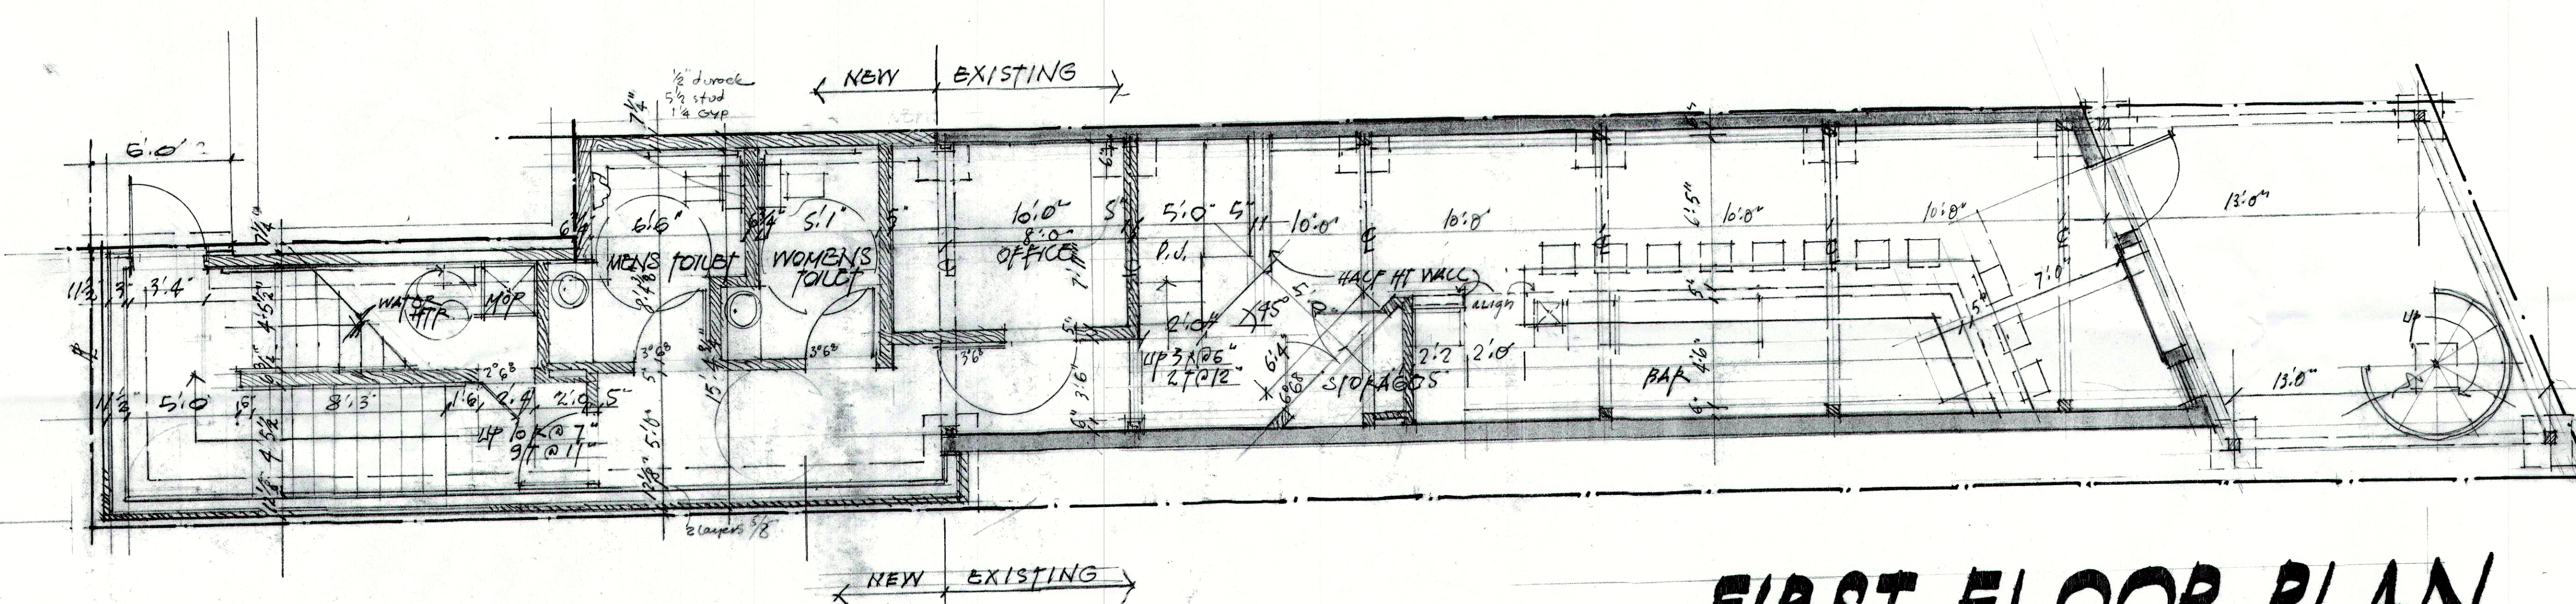


FIRST FLOOR PLAN

SCALE: 1/4" = 1'-0"


RECEIVED
FEB 28 2018
PLANNING &
DESIGN SERVICES

DATE: 02/25/18
JOB NO: 018
DRAWN: J. SMITH
CHECKED:
BIG BAR
1202 BARDSTOWN RD
LOUISVILLE, KY 40204
Ben Palmer-Ball, Jr.
Architect
6203 Westport Rd
Louisville, KY 40222
502.345.9559
bpalmerball@gmail.com
SHEET NUMBER
A1.0

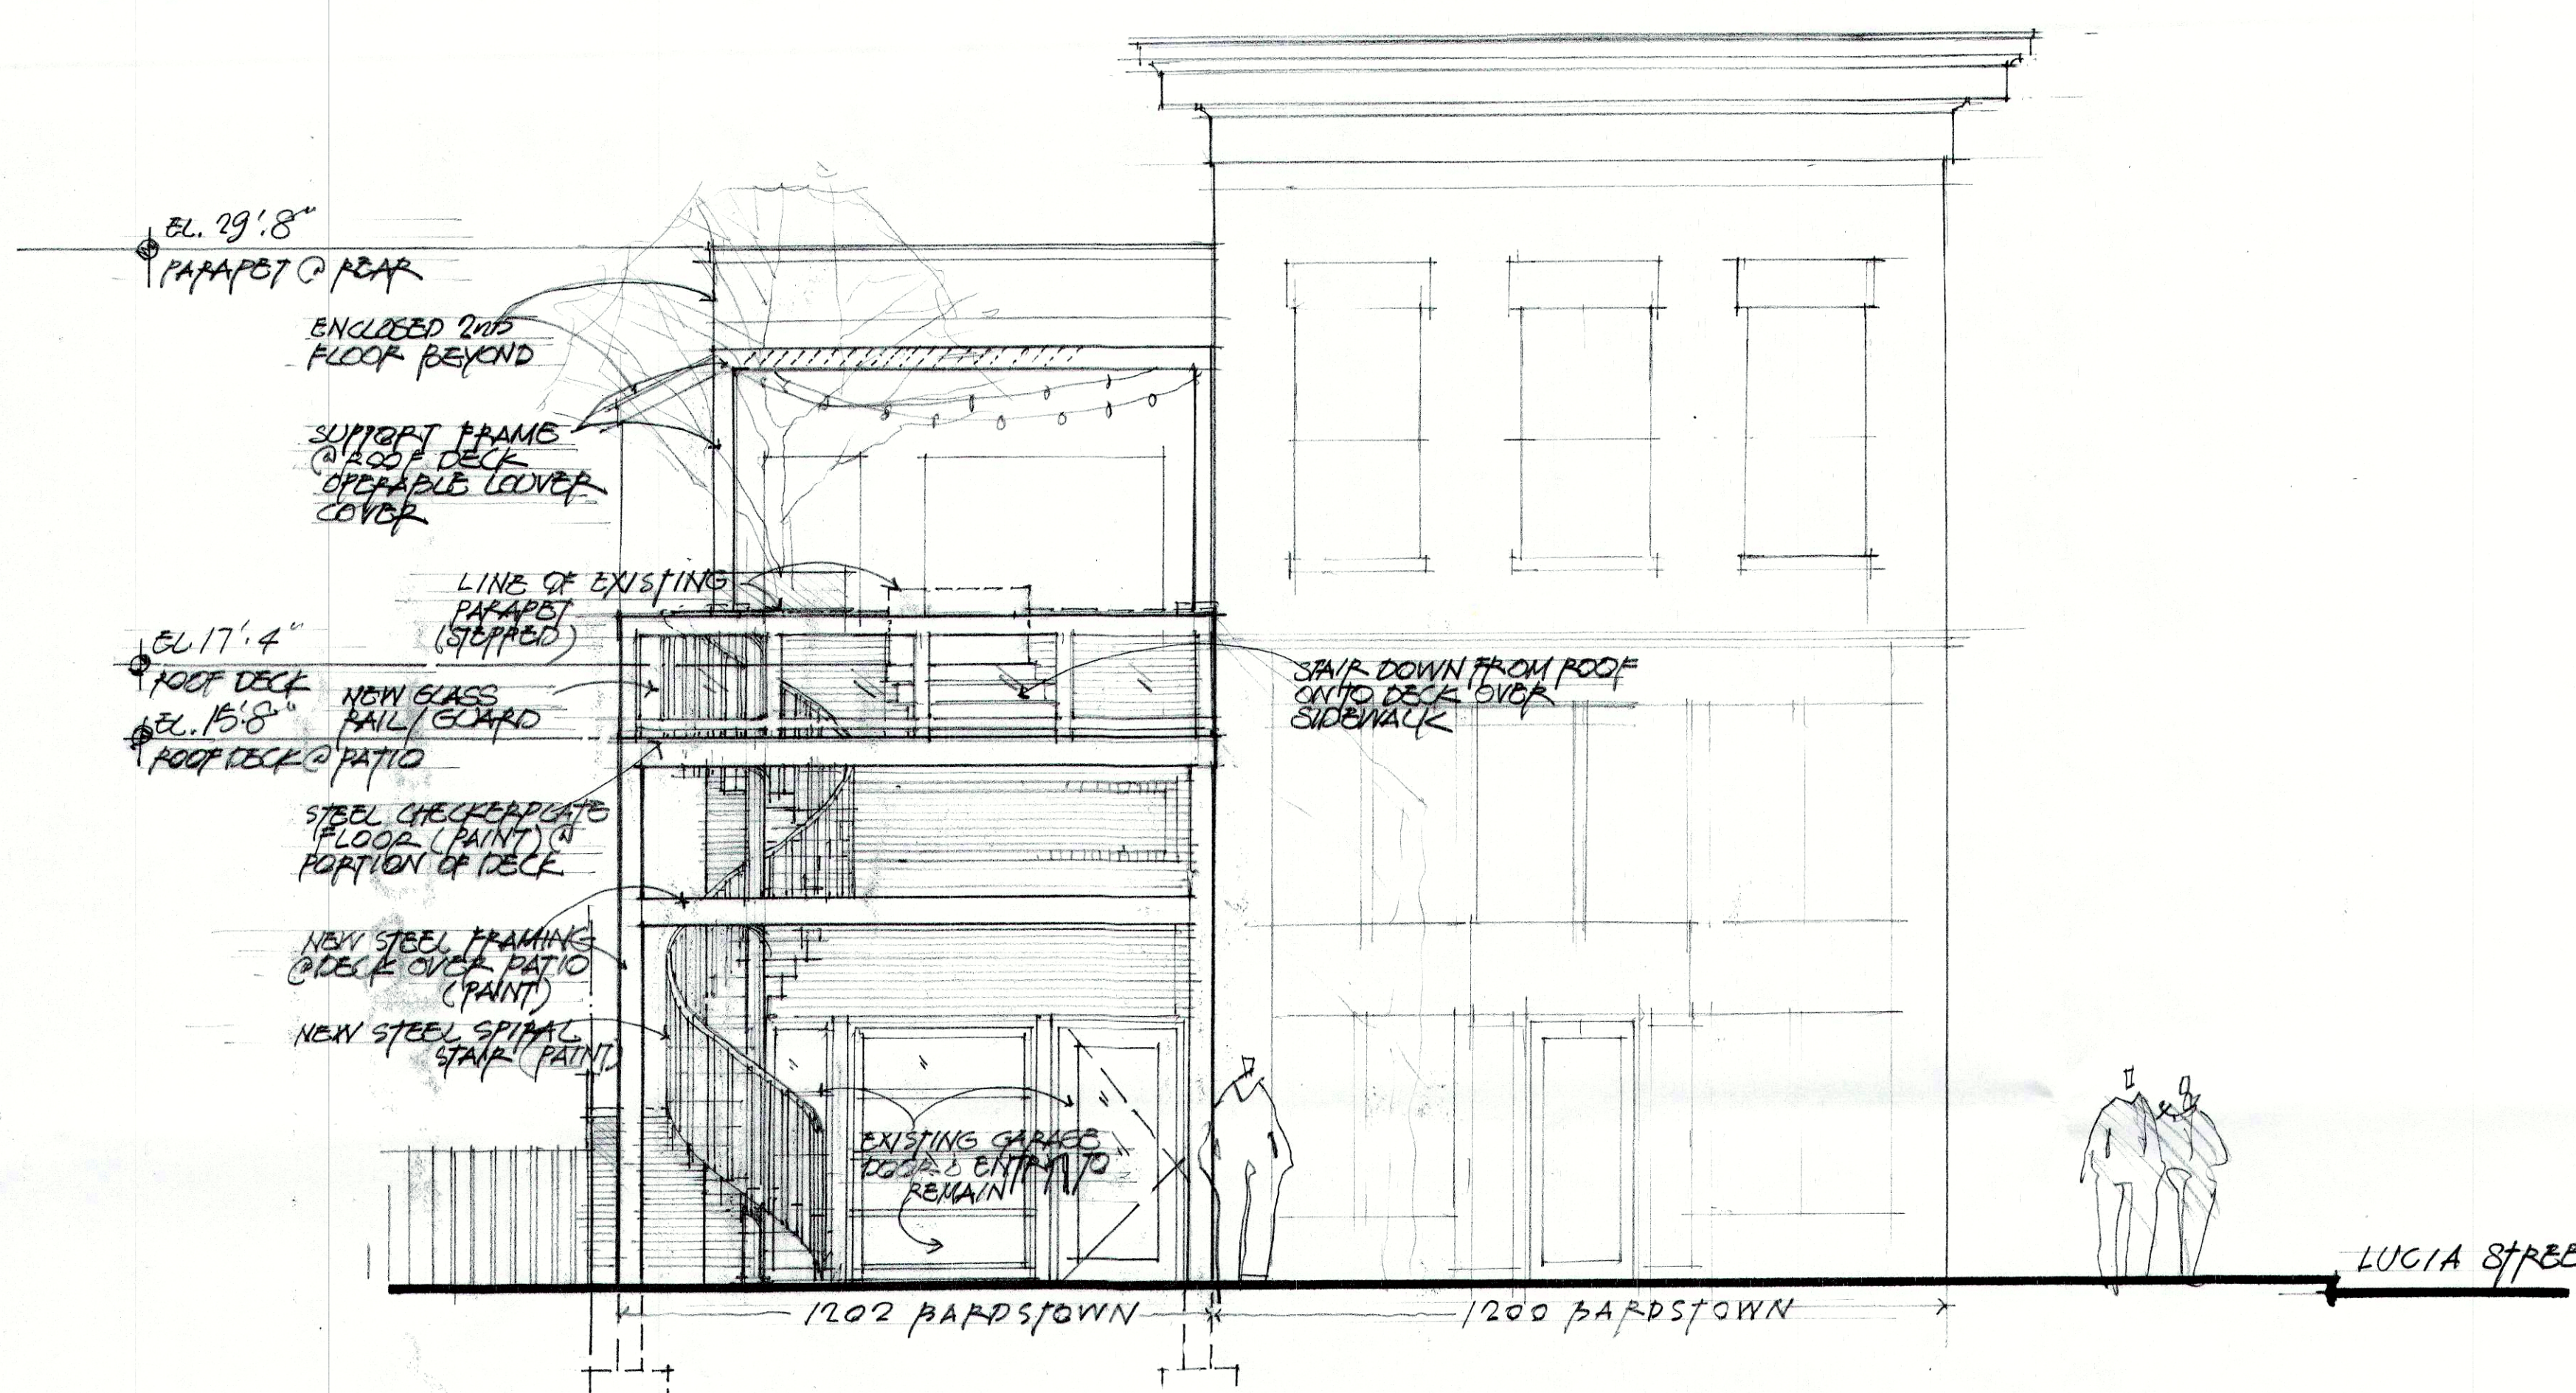

FRONT ELEVATION

SCALE: 1/4" = 1'-0"

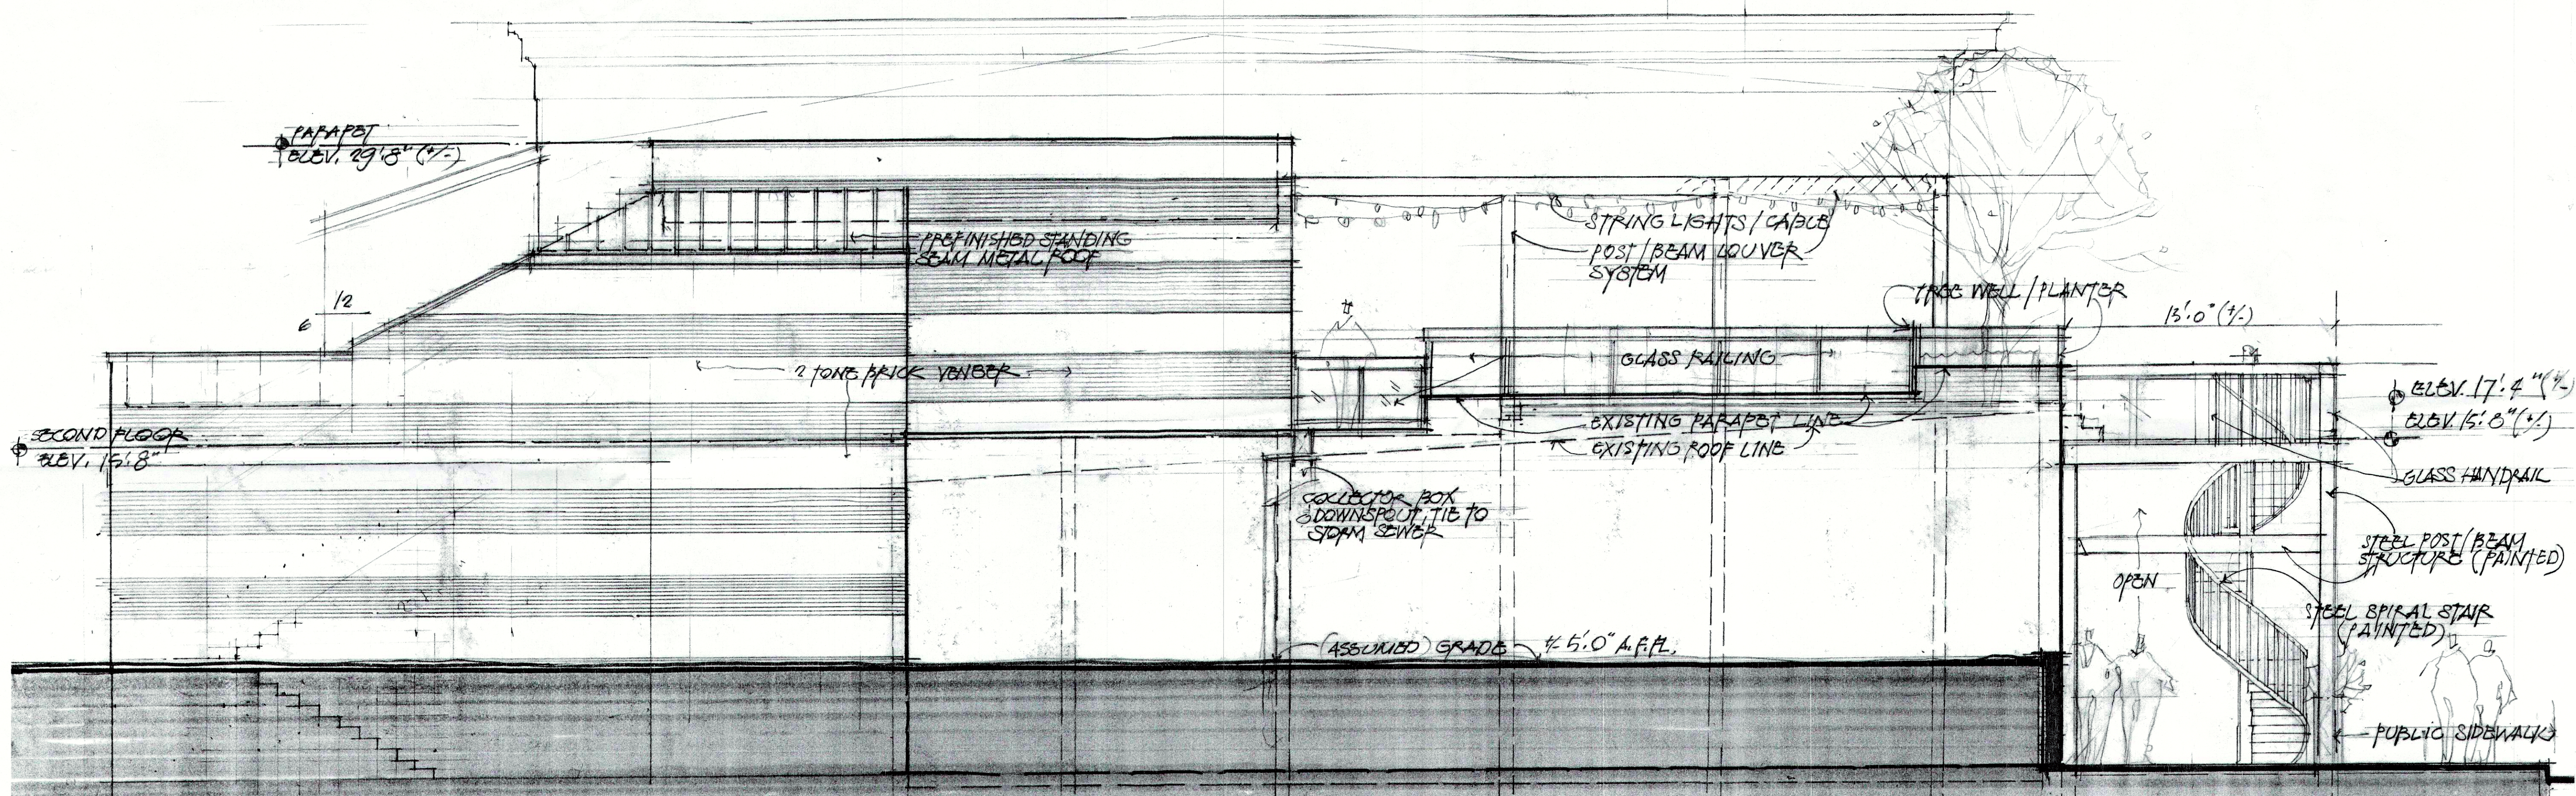

SOUTH/SIDE ELEVATION

SCALE: 1/4" = 1'-0"

RECEIVED
FEB 28 2018
PLANNING &
DESIGN SERVICES

DATE: 02/25/18
JOB NO: 018
DRAWN: J. SMITH
CHECKED:
BIG BAR
1202 BARDSTOWN RD
LOUISVILLE, KY 40204
Ben Palmer-Ball, Jr.
Architect
6203 Westport Rd
Louisville, KY 40222
502.345.9559
bpalmerball@gmail.com
SHEET NUMBER
A2.0