

STORMWATER NOTES:

- IMPROVED AREA
- EXISTING IMPROVED SURFACE
- PROPOSED IMPROVED SURFACE
- IMPROVED SURFACE INCREASE
- TOTAL AREA OF DISTURBANCE

THE RESPONSIBILITY OF THE CONTRACTOR TO OBTAIN ALL NECESSARY PERMITS AND APPROVALS PRIOR TO START OF CONSTRUCTION IS SOLEMELY HIS.

Handwritten notes:
 PRELIMINARY APPROVAL
 Tany Betty Hester

GENERAL NOTES:

- THE FINAL DESIGN OF THIS PROJECT MUST MEET ALL APPLICABLE HEALTH REGULATIONS...
- APCD NOTE: IN WORKING DRAWINGS FOR EROSION CONTROL, SHALL BE IN PLACE DURING CONSTRUCTION TO PREVENT EROSION PARTICULATE'S DISPERSION FROM READING DISTANCE ROAD THE READER'S PROPERTY.

MSD NOTE:

THE FINAL DESIGN OF THIS PROJECT MUST MEET ALL APPLICABLE HEALTH REGULATIONS...


SITE DATA:

- 30' WIDE STREET
- 10' WIDE SIDEWALK
- 10' WIDE DRIVEWAY



LOCATION MAP N.T.S.

APPROVED FOR CONSTRUCTION
 AUGUST 2, 2010
 AUGUST 2, 2010
 AUGUST 2, 2010

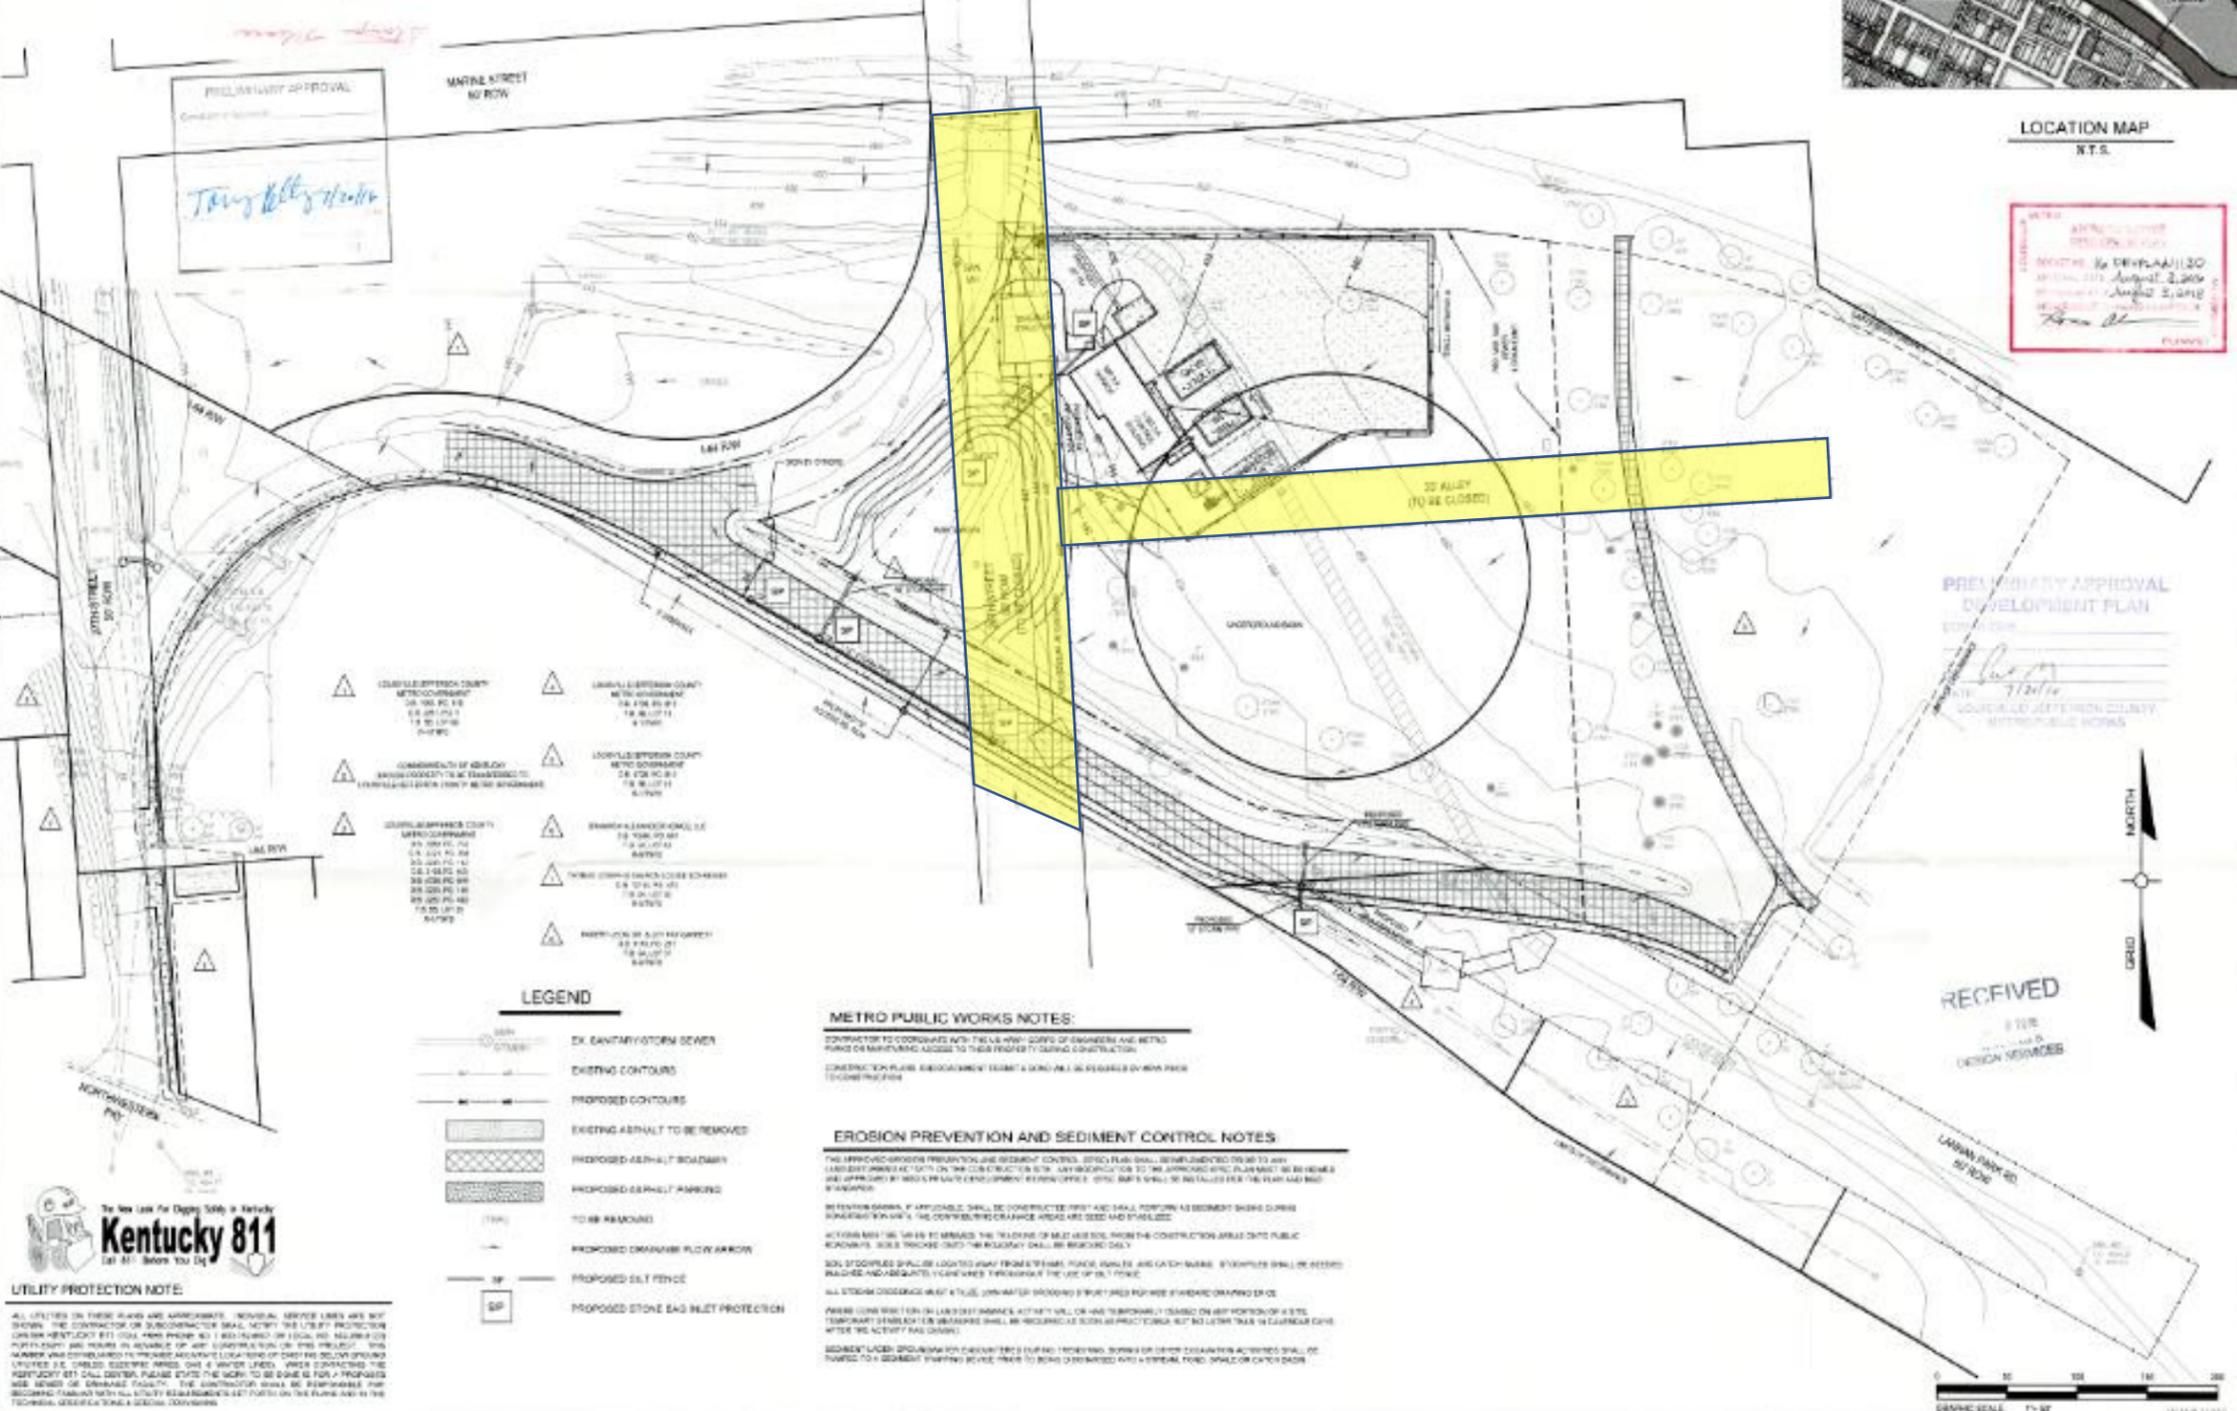

- JEFFERSON COUNTY METRO GOVERNMENT

- LEGEND**
- EX. SANITARY STORM SEWER
 - EXISTING CONTOURS
 - PROPOSED CONTOURS
 - EXISTING ASPHALT TO BE REMOVED
 - PROPOSED ASPHALT ROADWAY
 - PROPOSED ASPHALT PARKING
 - TO BE REMOVED
 - PROPOSED DRAINAGE FLOW ARROW
 - PROPOSED SILT FENCE
 - PROPOSED STONE BAG INLET PROTECTION

METRO PUBLIC WORKS NOTES:

CONTRACTOR TO COORDINATE WITH THE US HIGHWAY CORPS OF ENGINEERS AND METRO PUBLIC WORKS DEPARTMENT TO OBTAIN NECESSARY PERMITS AND APPROVALS.

EROSION PREVENTION AND SEDIMENT CONTROL NOTES:

THE APPROVED EROSION PREVENTION AND SEDIMENT CONTROL (EPC) PLAN SHALL BE IMPLEMENTED TO PREVENT EROSION PARTICULATE DISPERSION FROM READING DISTANCE ROAD THE READER'S PROPERTY.



UTILITY PROTECTION NOTE:

ALL UTILITIES ON THESE PLANS ARE APPROXIMATE. UTILITY SERVICE LINES ARE NOT SHOWN. THE CONTRACTOR OR SUBCONTRACTOR SHALL VERIFY THE UTILITY PROTECTION UNDER KENTUCKY 811 (CALL BEFORE YOU DIG) (800) 485-4848 OR (502) 485-4848.

REVISIONS

NO.	DATE	DESCRIPTION

CIVIL DESIGN, INC.
 3404 STONEY BROOK CIRCLE
 LOUISVILLE, KENTUCKY 40220
 PHONE: 502-261-1111 FAX: 502-261-1111

CDI
 CIVIL DESIGN, INC.
 CIVIL ENGINEERS
 3404 STONEY BROOK CIRCLE
 LOUISVILLE, KY 40220

DATE: _____

SCALE: _____

COMMUNITY FACILITY REVIEW
 PORTLAND CSO BASIN
 DEVELOPER
 METROPOLITAN SEWER DISTRICT
 700 W. 18TH ST.
 LOUISVILLE, KENTUCKY 40202

DATE: JULY 8, 2010
 SCALE: 1"=30'