

|         |            |
|---------|------------|
| JOB NO. | 1679       |
| DATE    | 10-05-2017 |
| DRAWN   | BW         |
| CHECKED | -          |


COPYRIGHT © 2017  
SHERMAN CARTER BARNHART  
ARCHITECTS, PLLC

REVISIONS

| No. | Description | Date |
|-----|-------------|------|
|     |             |      |
|     |             |      |
SHEET

A1.0

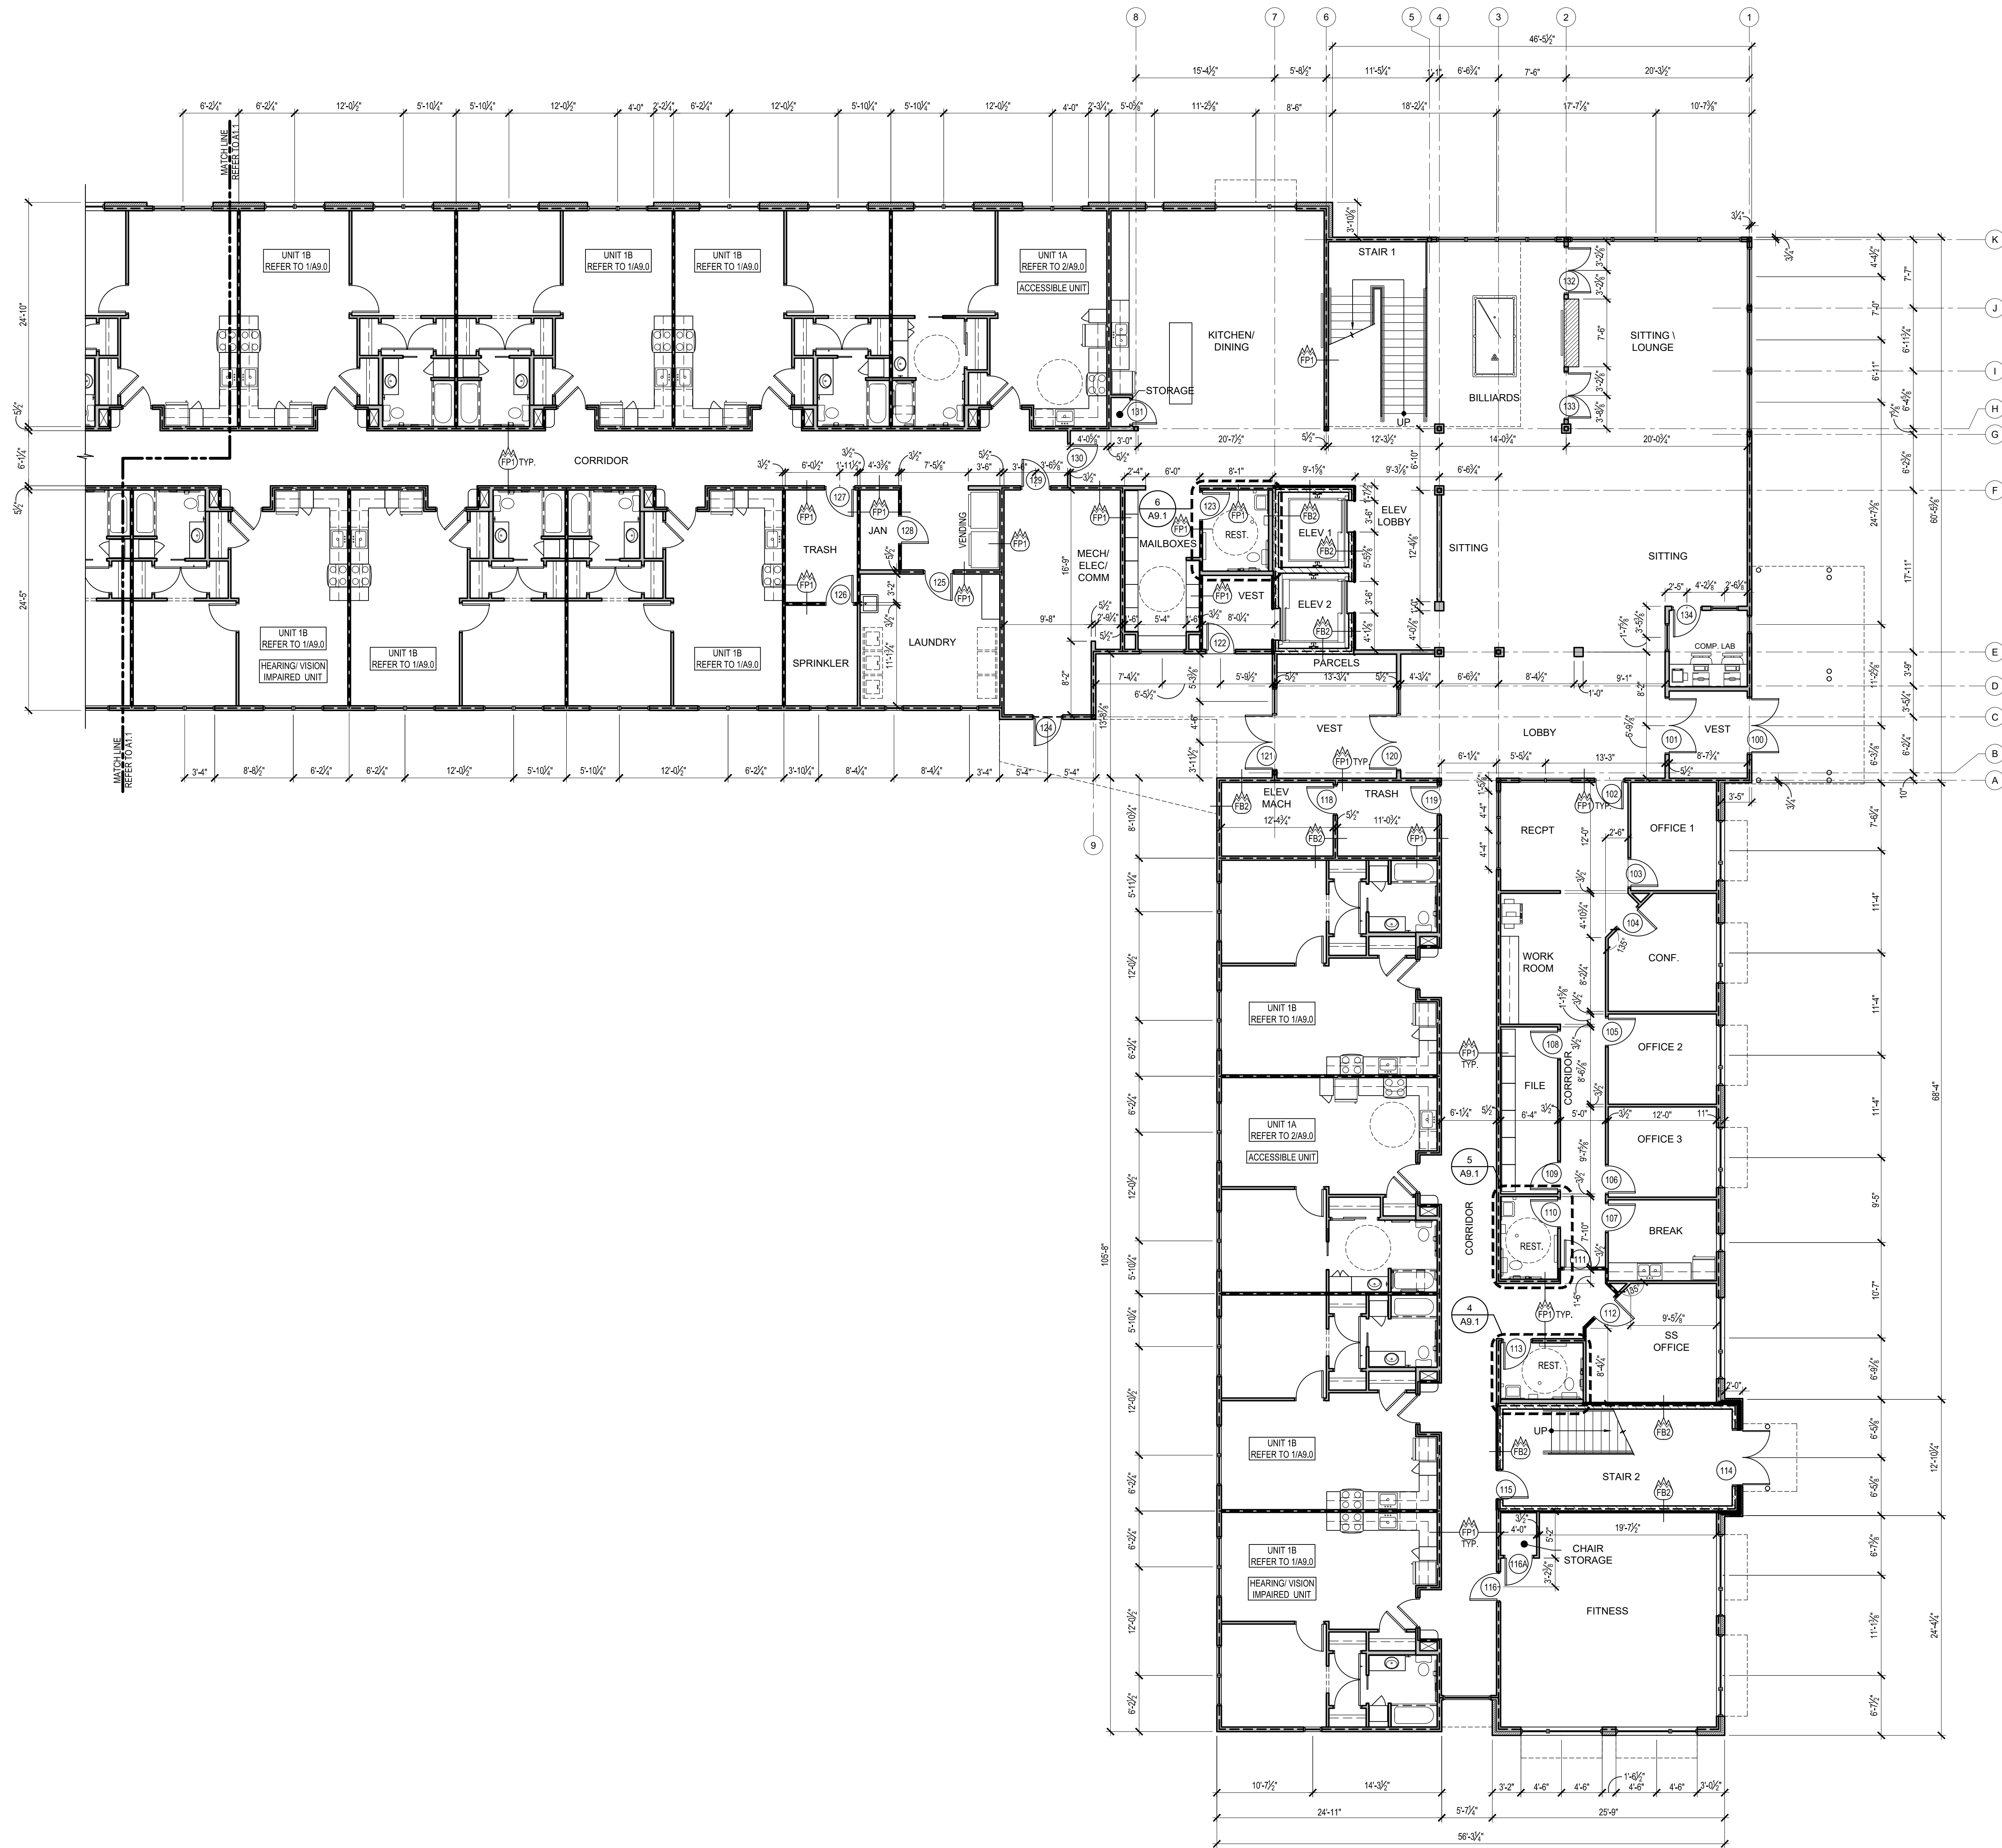

FIRST FLOOR PLAN - AREA 'A'  
SCALE: 1/8" = 1'-0"


|         |            |
|---------|------------|
| JOB NO. | 1679       |
| DATE    | 10-05-2017 |
| DRAWN   | BW         |
| CHECKED | --         |

COPYRIGHT © 2017  
SHERMAN CARTER BARNHART  
ARCHITECTS, PLLC


| REVISIONS |             |      |
|-----------|-------------|------|
| No.       | Description | Date |
|           |             |      |
|           |             |      |
SHEET

A1.1

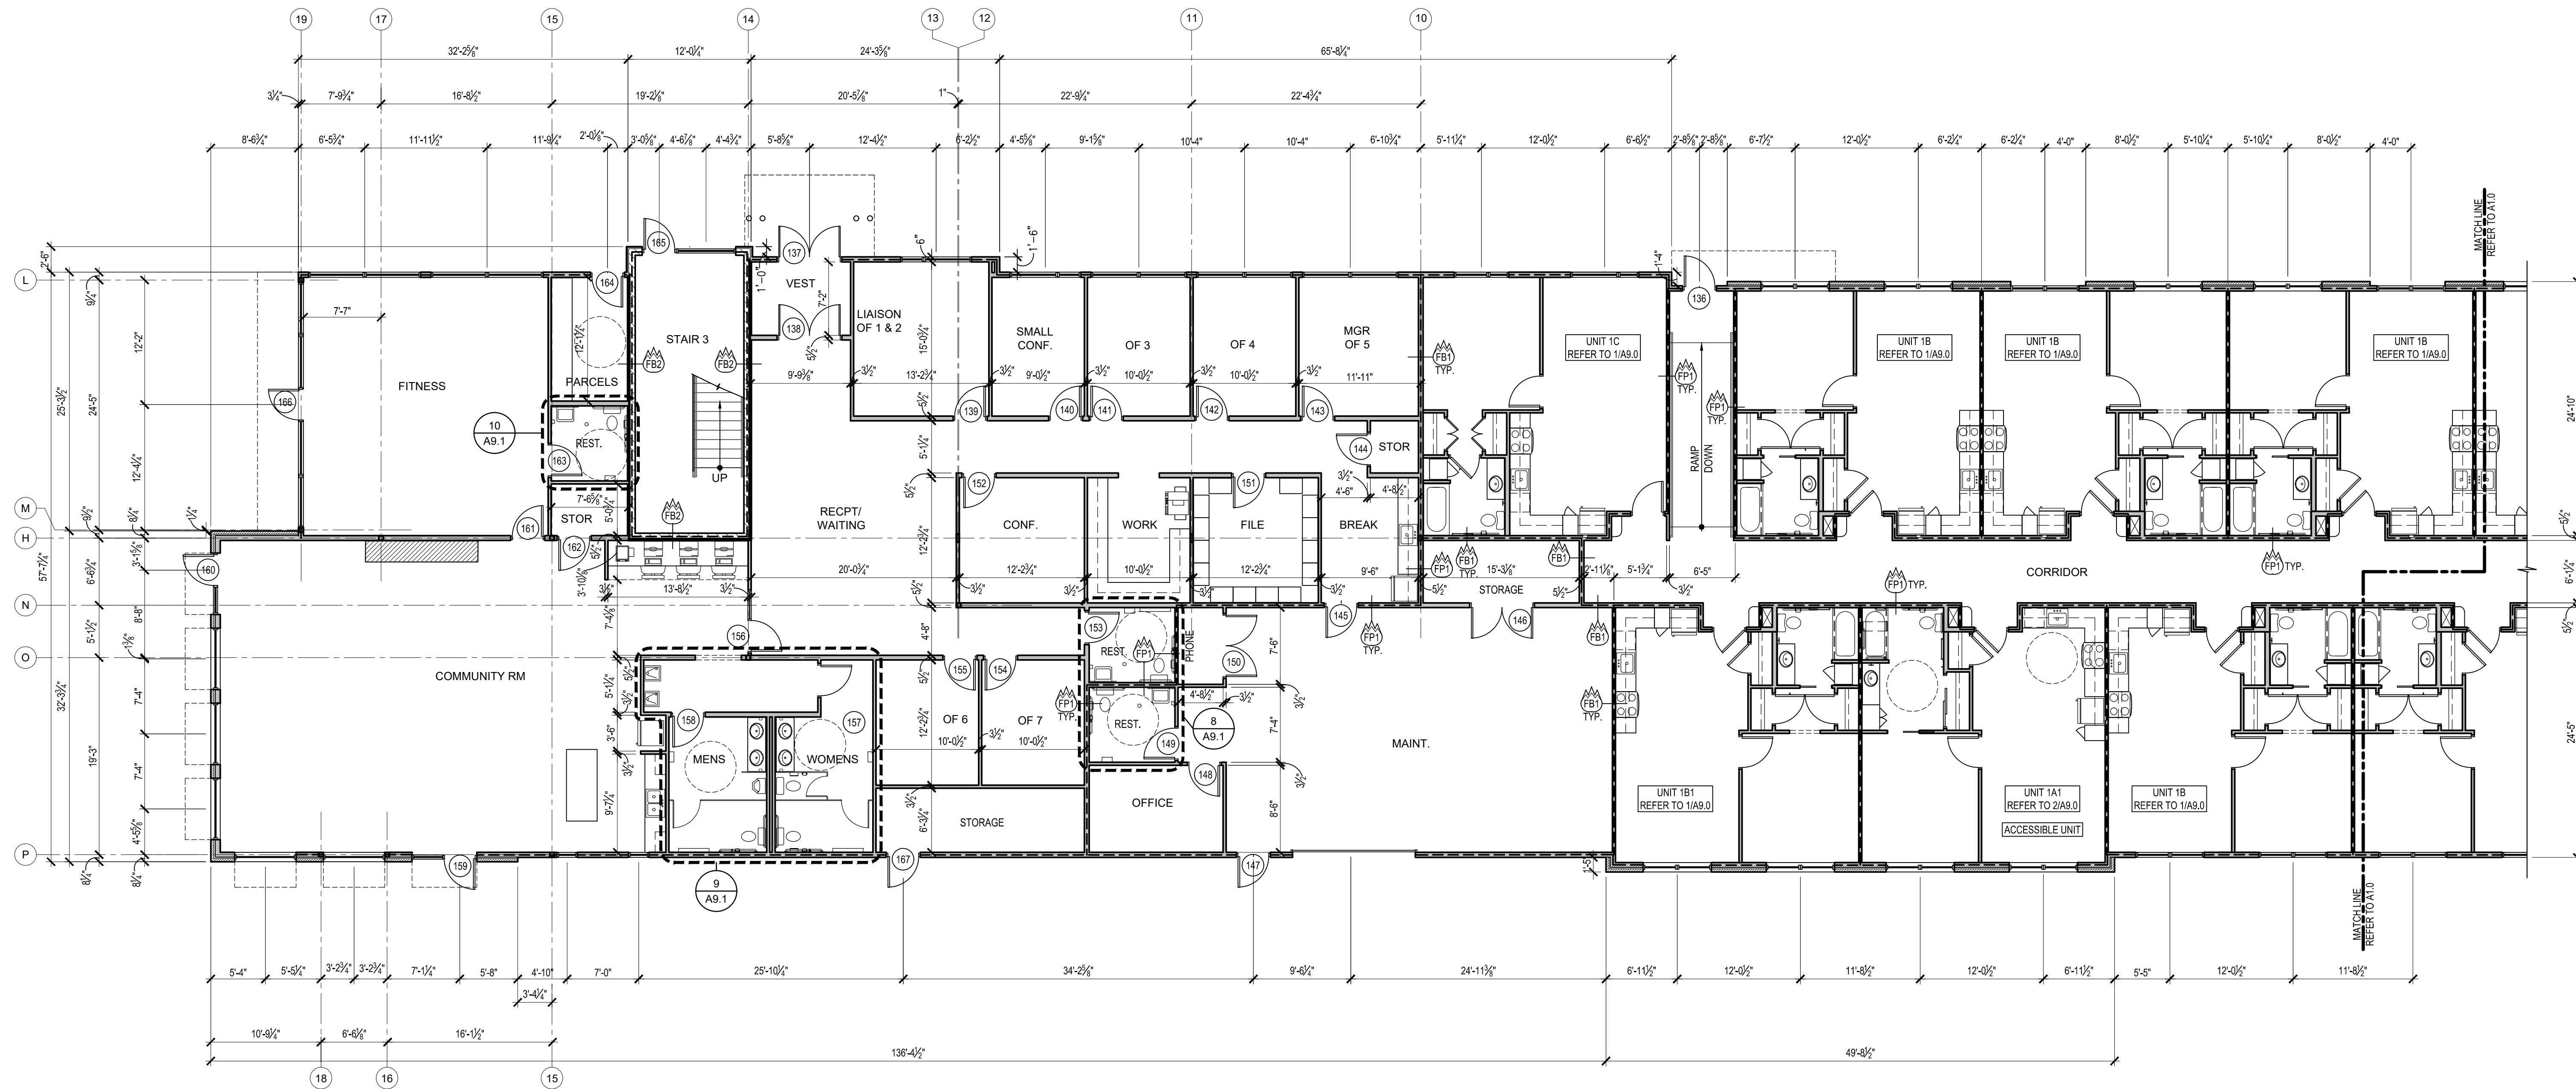

FIRST FLOOR PLAN - AREA 'B'  
SCALE: 1/8" = 1'-0"

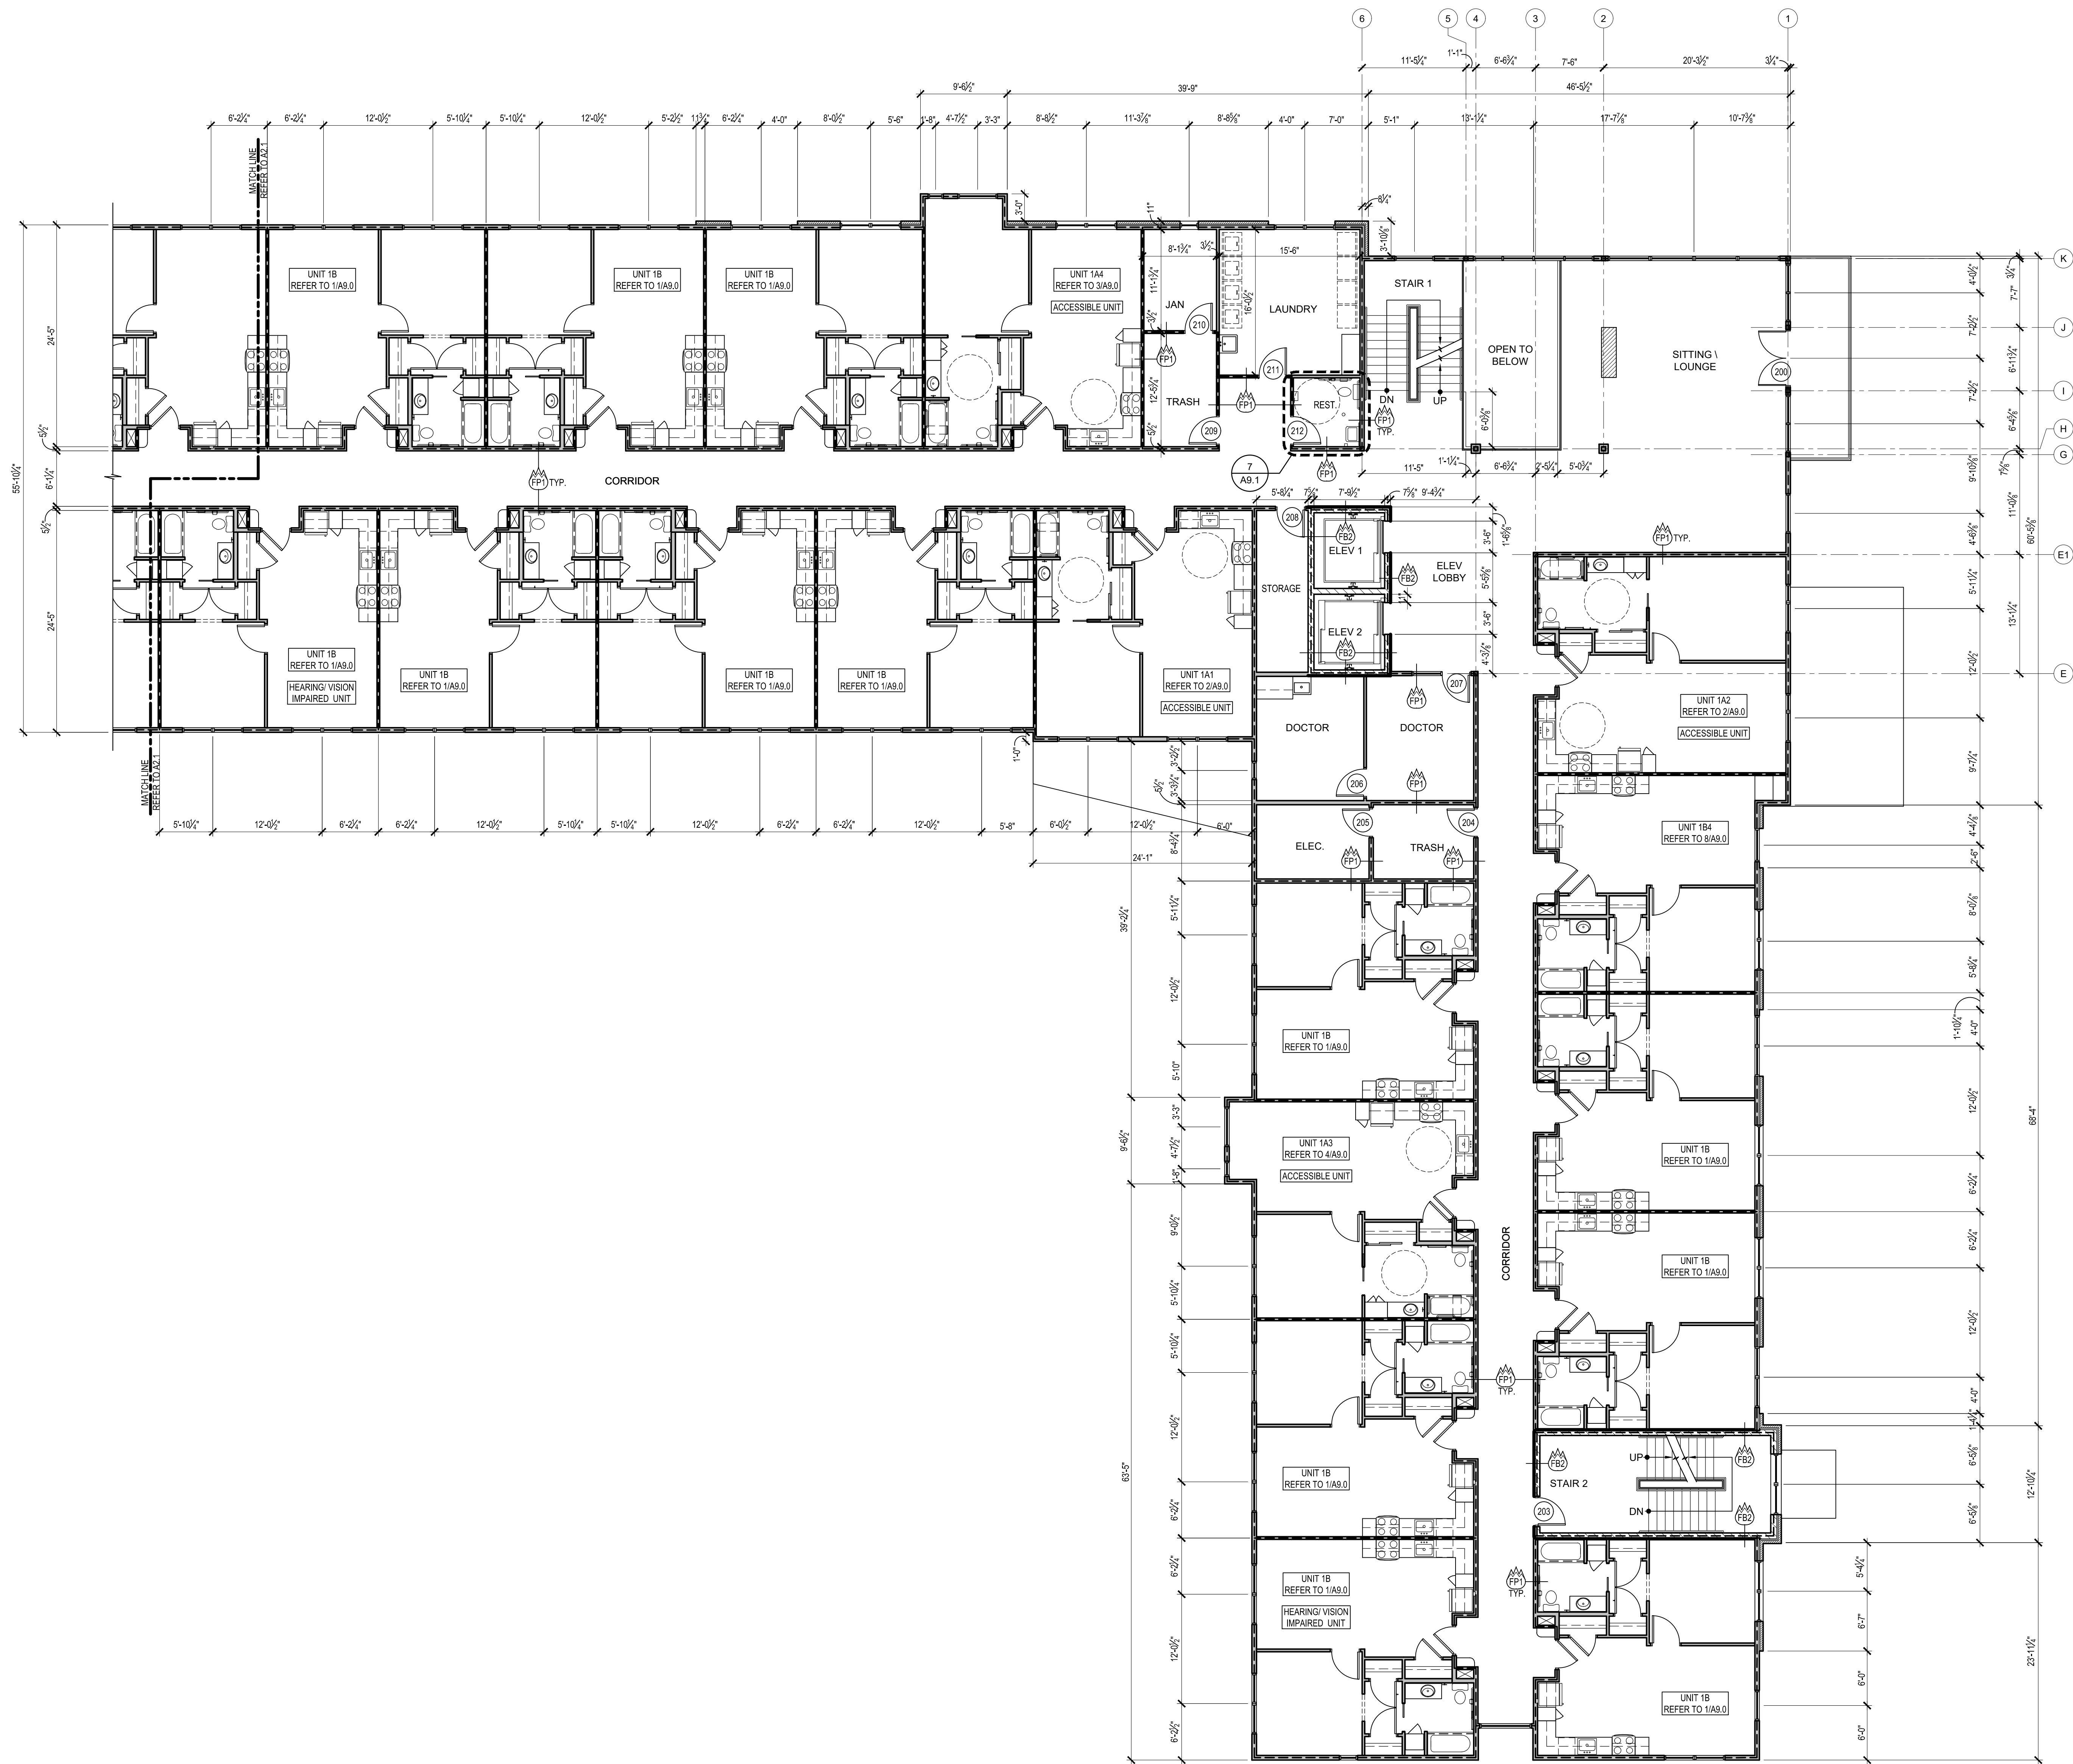

SECOND FLOOR PLAN - AREA 'A'  
SCALE: 1/8" = 1'-0"

|         |            |
|---------|------------|
| JOB NO. | 1679       |
| DATE    | 10-05-2017 |
| DRAWN   | BW         |
| CHECKED | -          |


COPYRIGHT © 2017  
SHERMAN CARTER BARNHART  
ARCHITECTS, PLLC

| REVISIONS |             |      |
|-----------|-------------|------|
| No.       | Description | Date |
|           |             |      |
|           |             |      |
SHEET

|         |            |
|---------|------------|
| JOB NO. | 1679       |
| DATE    | 10-05-2017 |
| DRAWN   | BW         |
| CHECKED | --         |

COPYRIGHT © 2017  
SHERMAN CARTER BARNHART

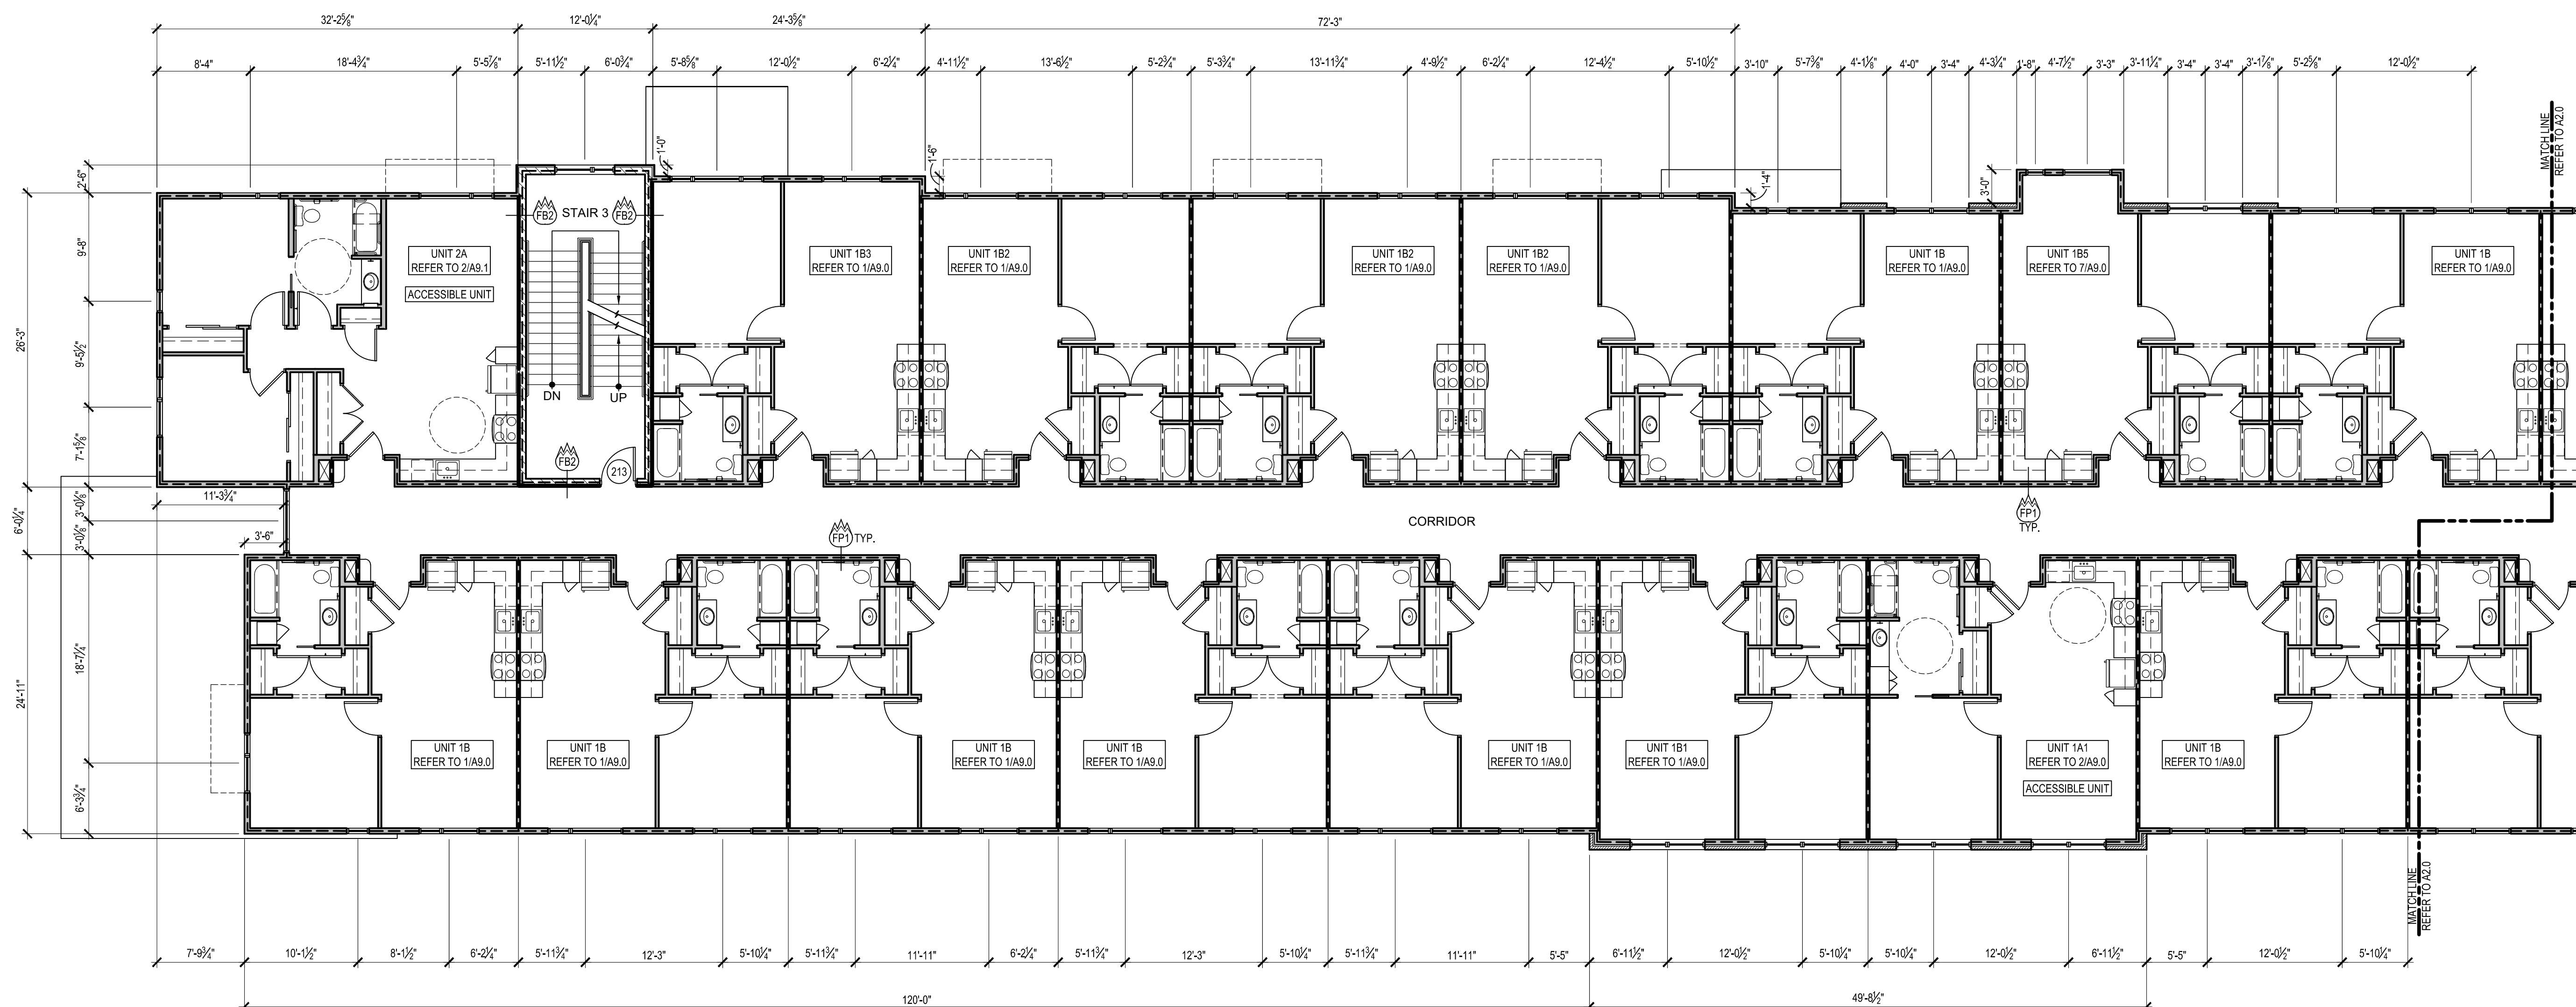[illegible]

**SECOND FLOOR PLAN - AREA 'B'**  
SCALE: 1/8" = 1'-0"

|         |            |
|---------|------------|
| JOB NO. | 1679       |
| DATE    | 10-05-2017 |
| DRAWN   | BW         |
| CHECKED | -          |


COPYRIGHT © 2017  
SHERMAN CARTER BARNHART  
ARCHITECTS, PLLC

REVISIONS

| No. | Description | Date |
|-----|-------------|------|
|     |             |      |
|     |             |      |
SHEET

A3.0

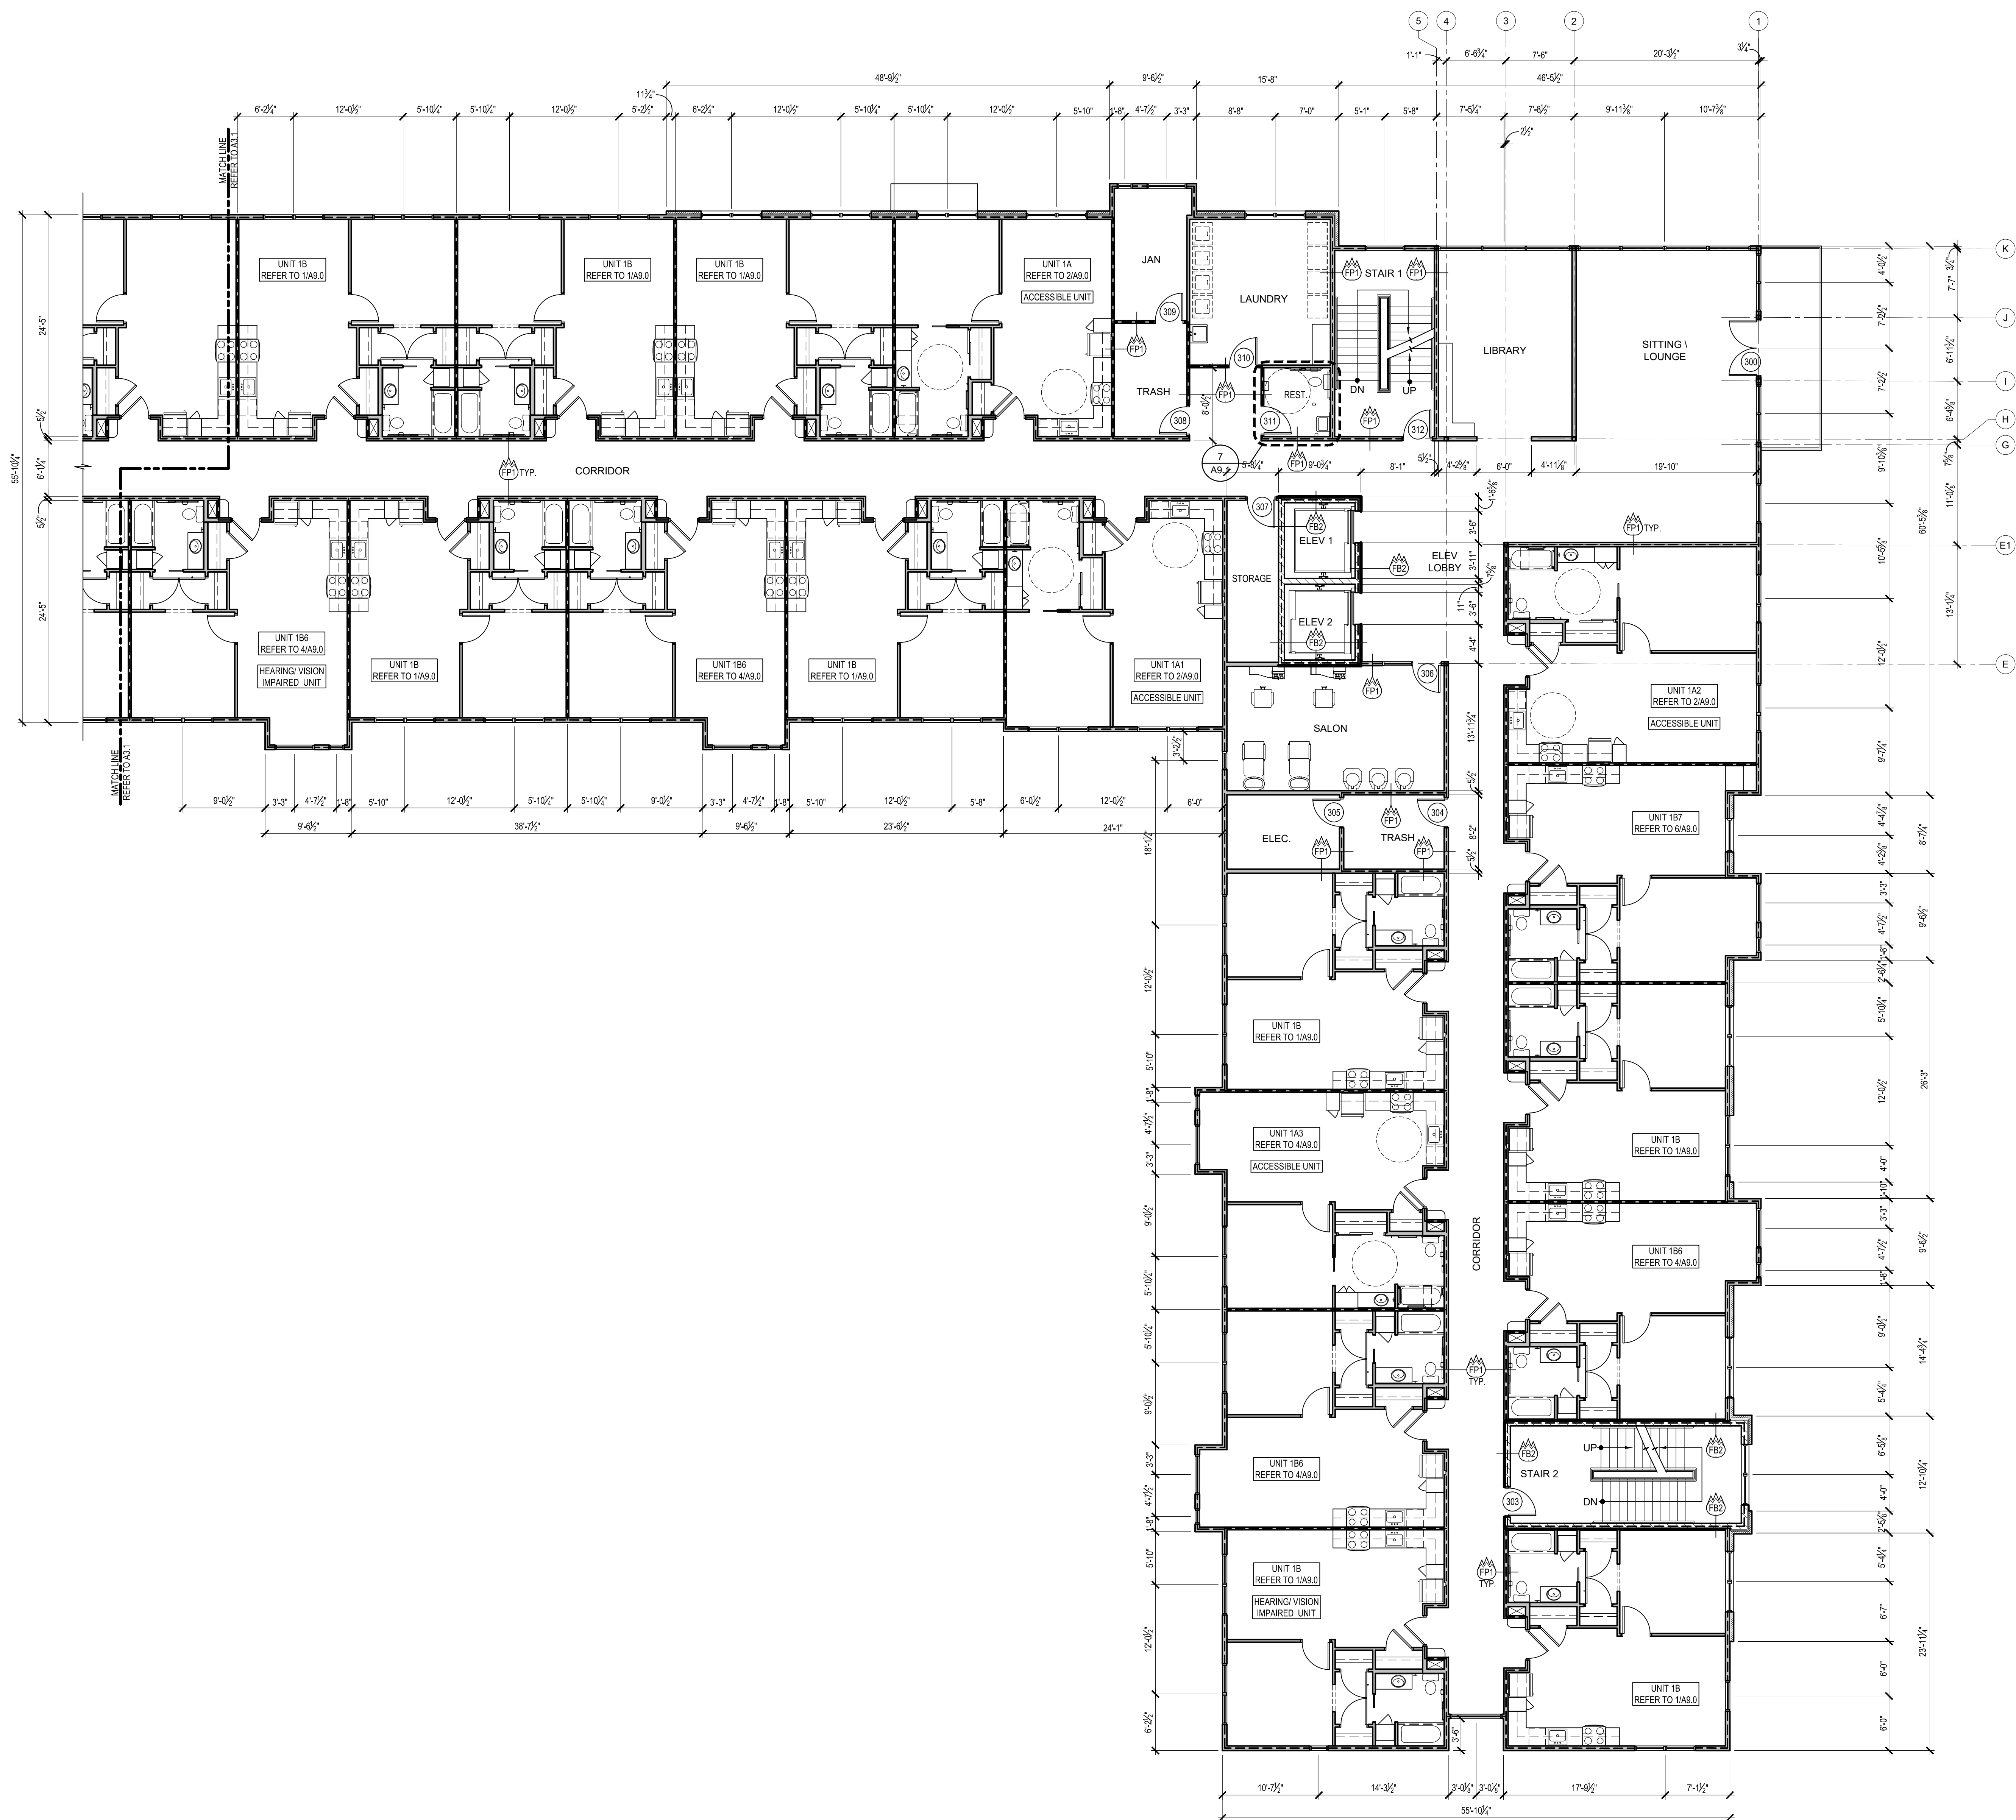

THIRD FLOOR PLAN - AREA 'A'  
SCALE: 1/8" = 1'-0"


|         |            |
|---------|------------|
| JOB NO. | 1679       |
| DATE    | 10-05-2017 |
| DRAWN   | BW         |
| CHECKED | --         |

COPYRIGHT © 2017  
SHERMAN CARTER BARNHART  
ARCHITECTS, PLLC

[illegible]

**SHEET**

### A3.1

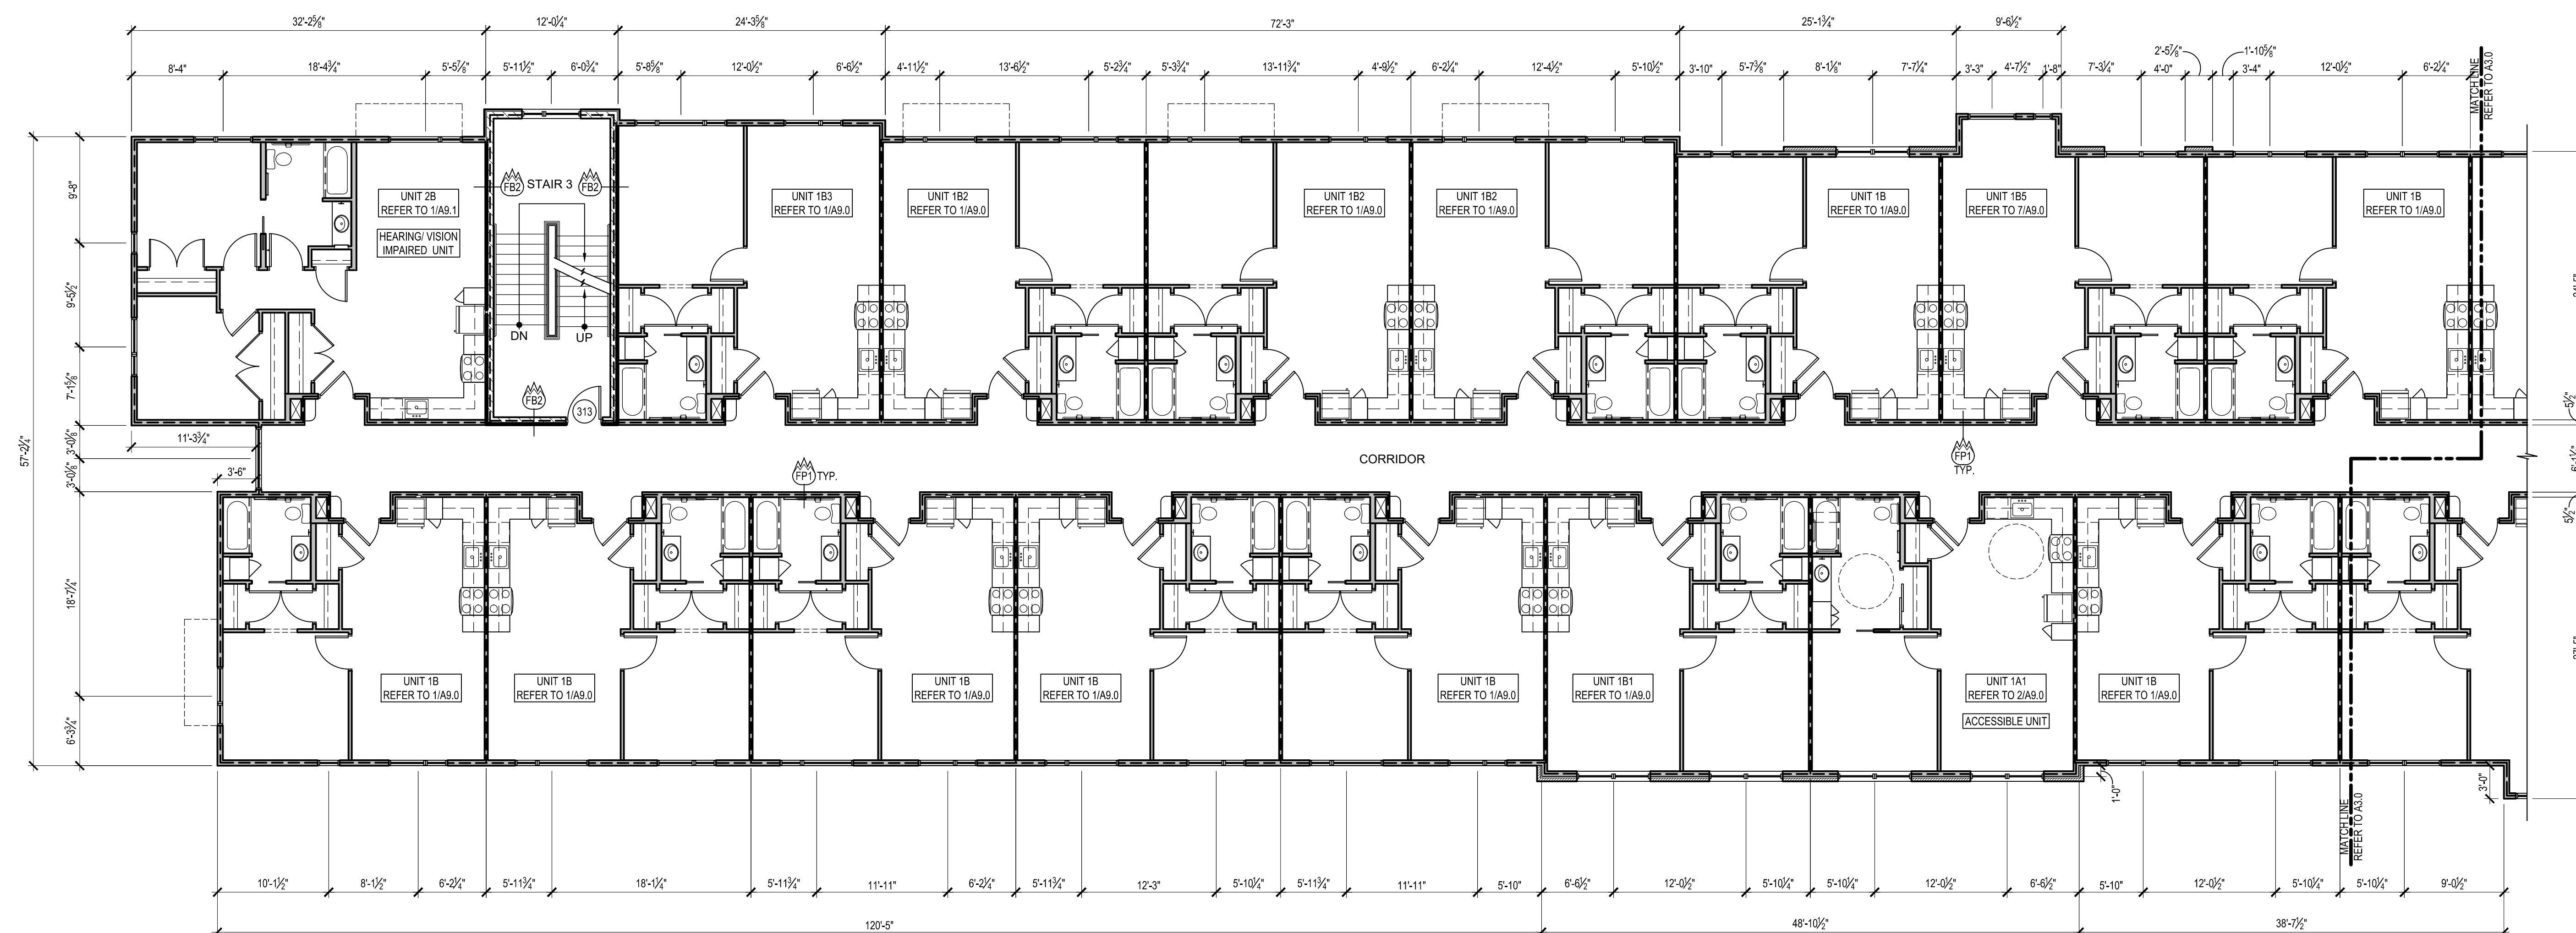

THIRD FLOOR PLAN - AREA 'B'


|         |            |
|---------|------------|
| JOB NO. | 1679       |
| DATE    | 10-05-2017 |
| DRAWN   | BW         |
| CHECKED | -          |

COPYRIGHT © 2017  
SHERMAN CARTER BARNHART  
ARCHITECTS, PLLC

| REVISIONS |             |      |
|-----------|-------------|------|
| No.       | Description | Date |
|           |             |      |
|           |             |      |
SHEET

A4.0

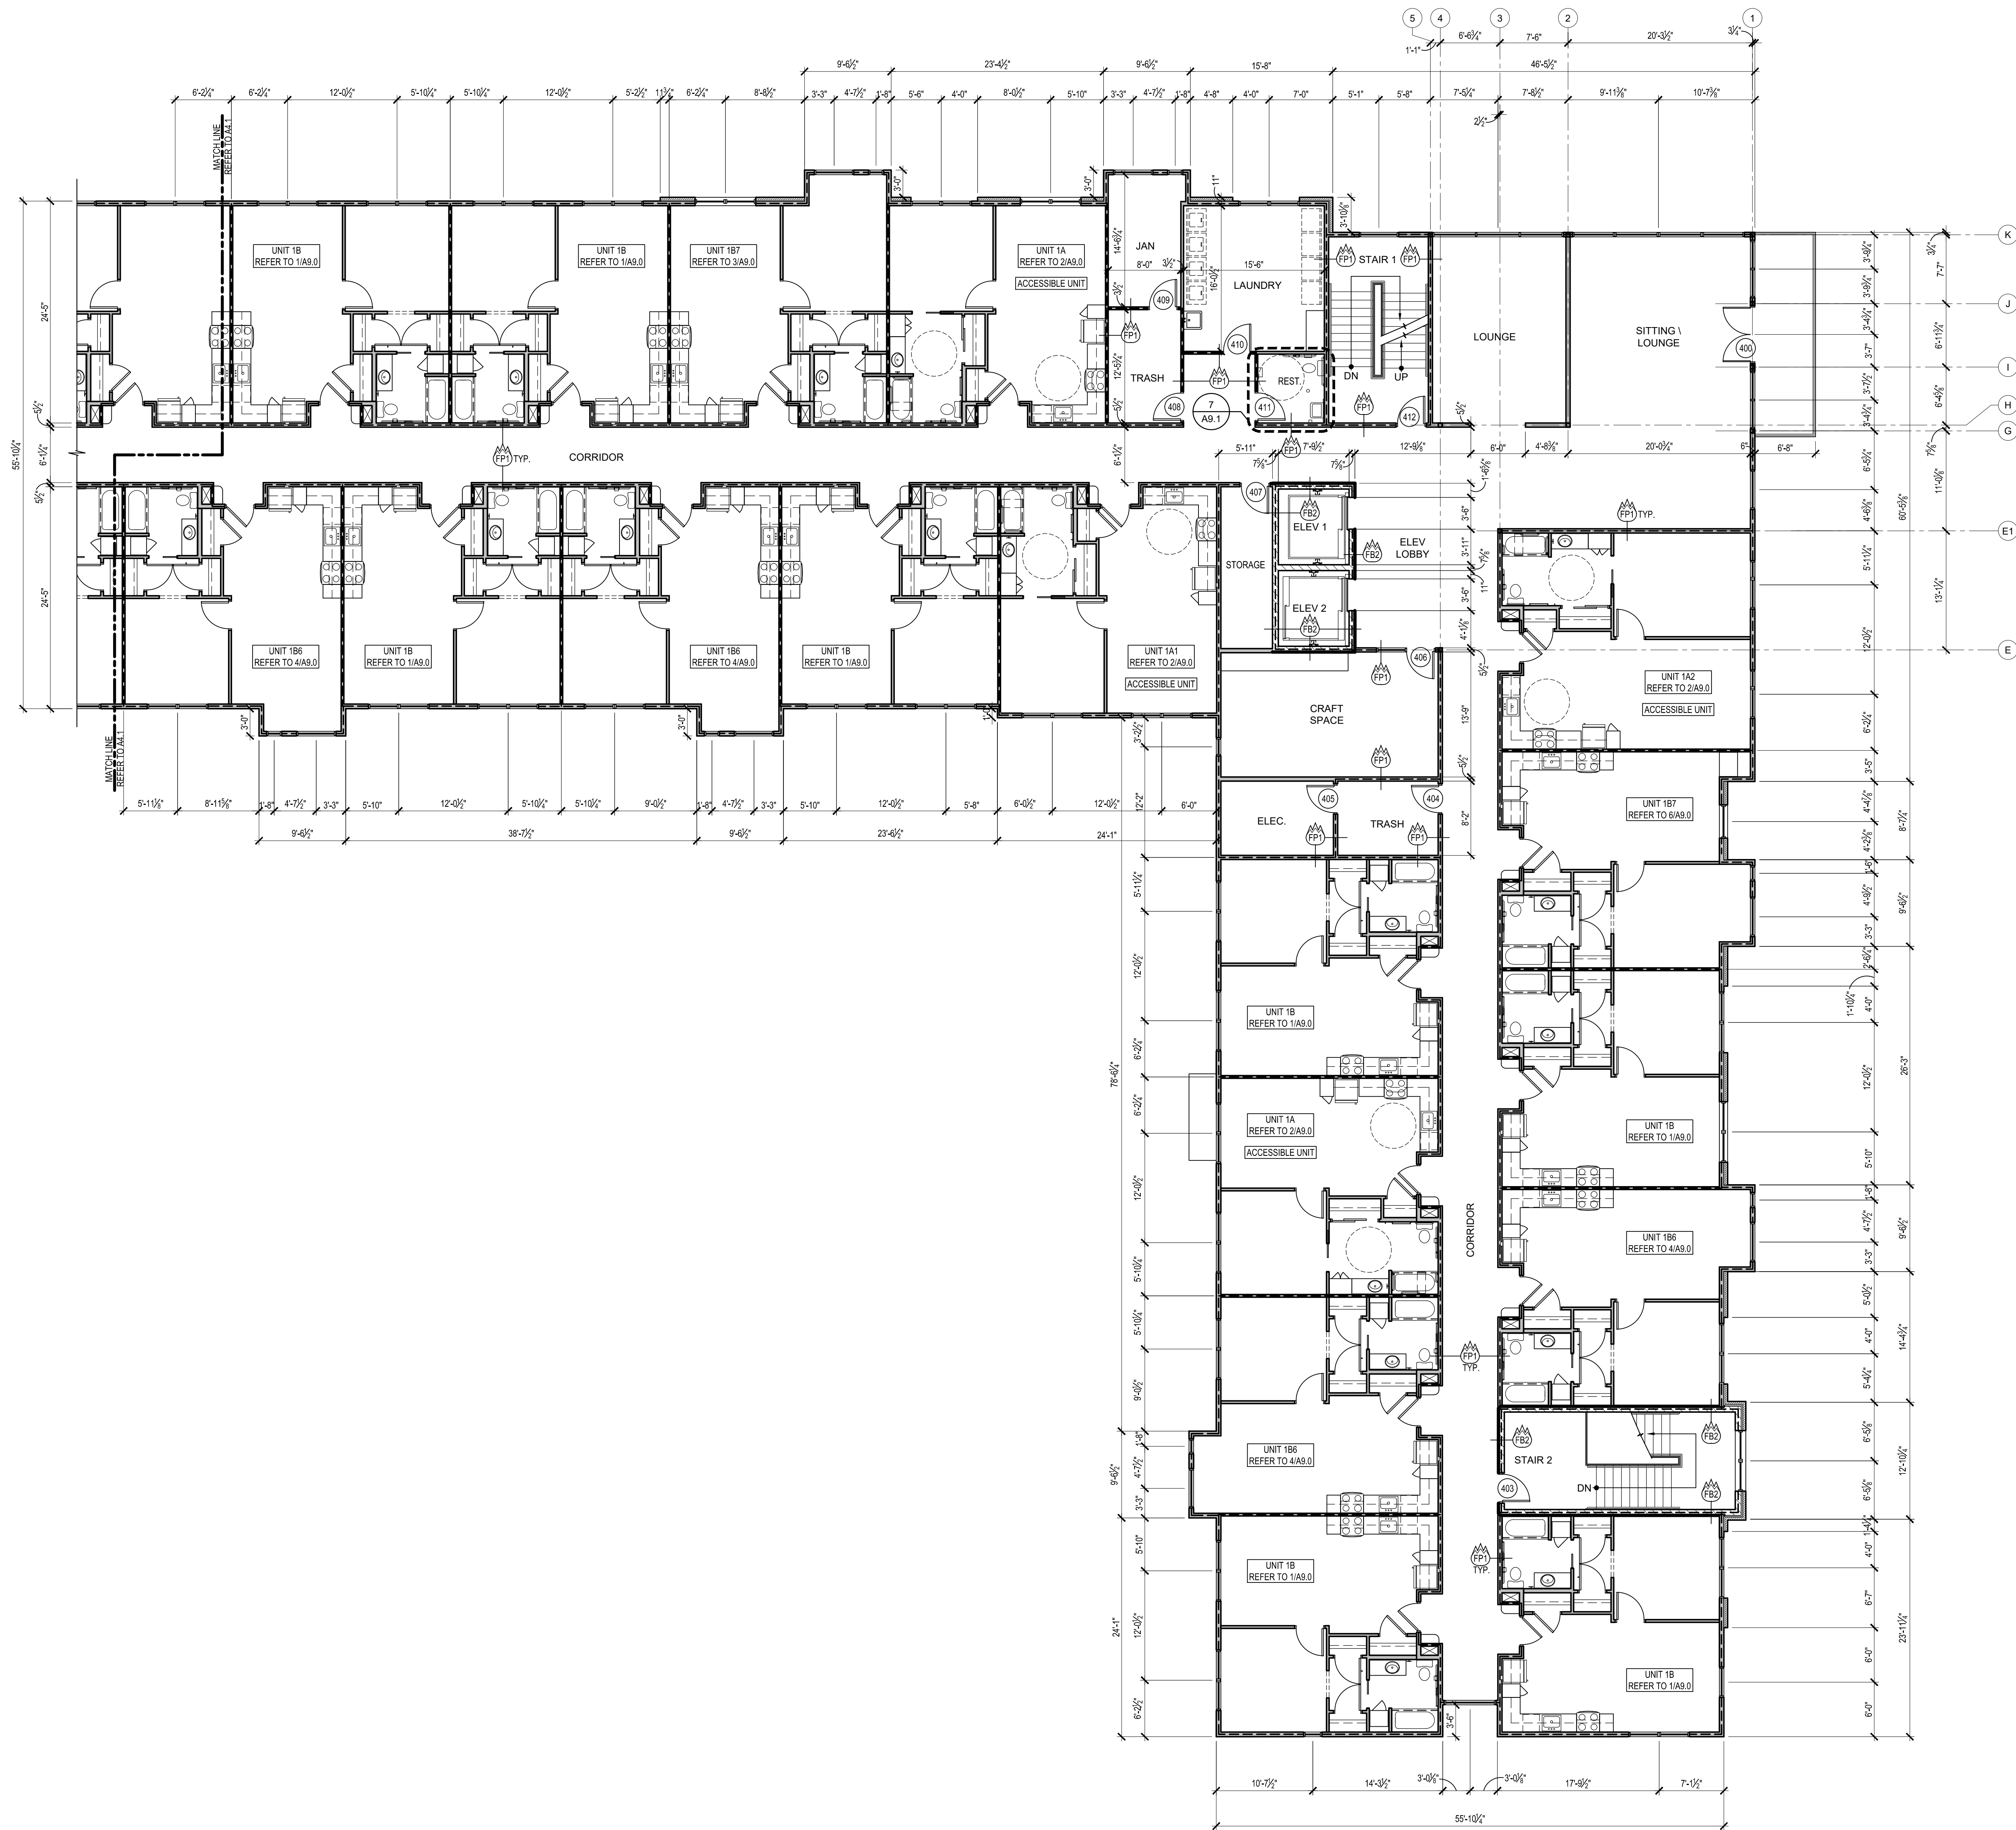

FOURTH FLOOR PLAN - AREA 'A'  
SCALE: 1/8" = 1'-0"

|         |            |
|---------|------------|
| JOB NO. | 1679       |
| DATE    | 10-05-2017 |
| DRAWN   | BW         |
| CHECKED | --         |


COPYRIGHT © 2017  
SHERMAN CARTER BARNHART  
ARCHITECTS, PLLC

REVISIONS

| No. | Description | Date |
|-----|-------------|------|
|     |             |      |
|     |             |      |
SHEET

A4.1

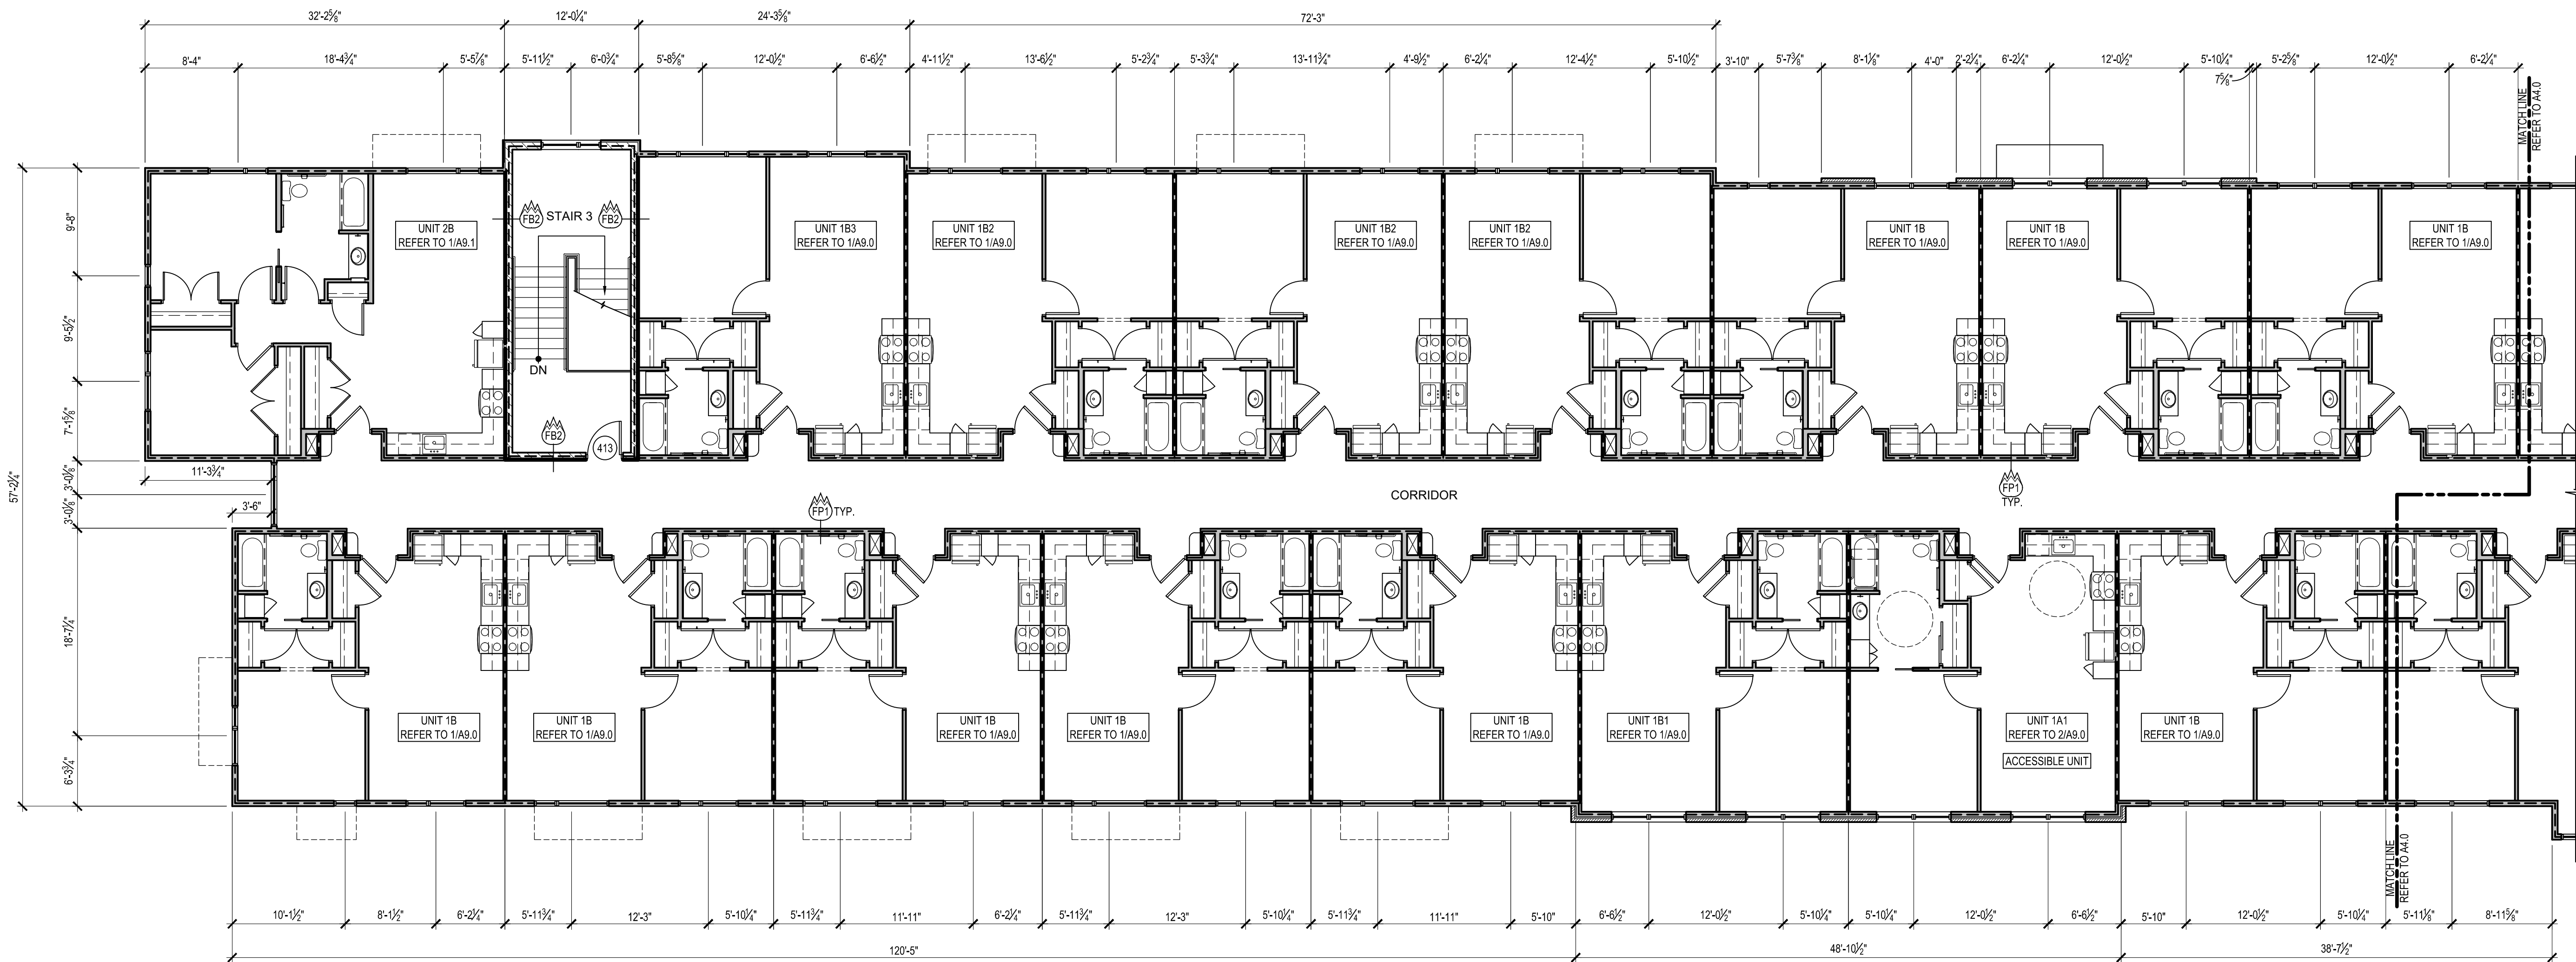

FOURTH FLOOR PLAN - AREA 'B'  
SCALE: 1/8" = 1'-0"