


View From Northwest

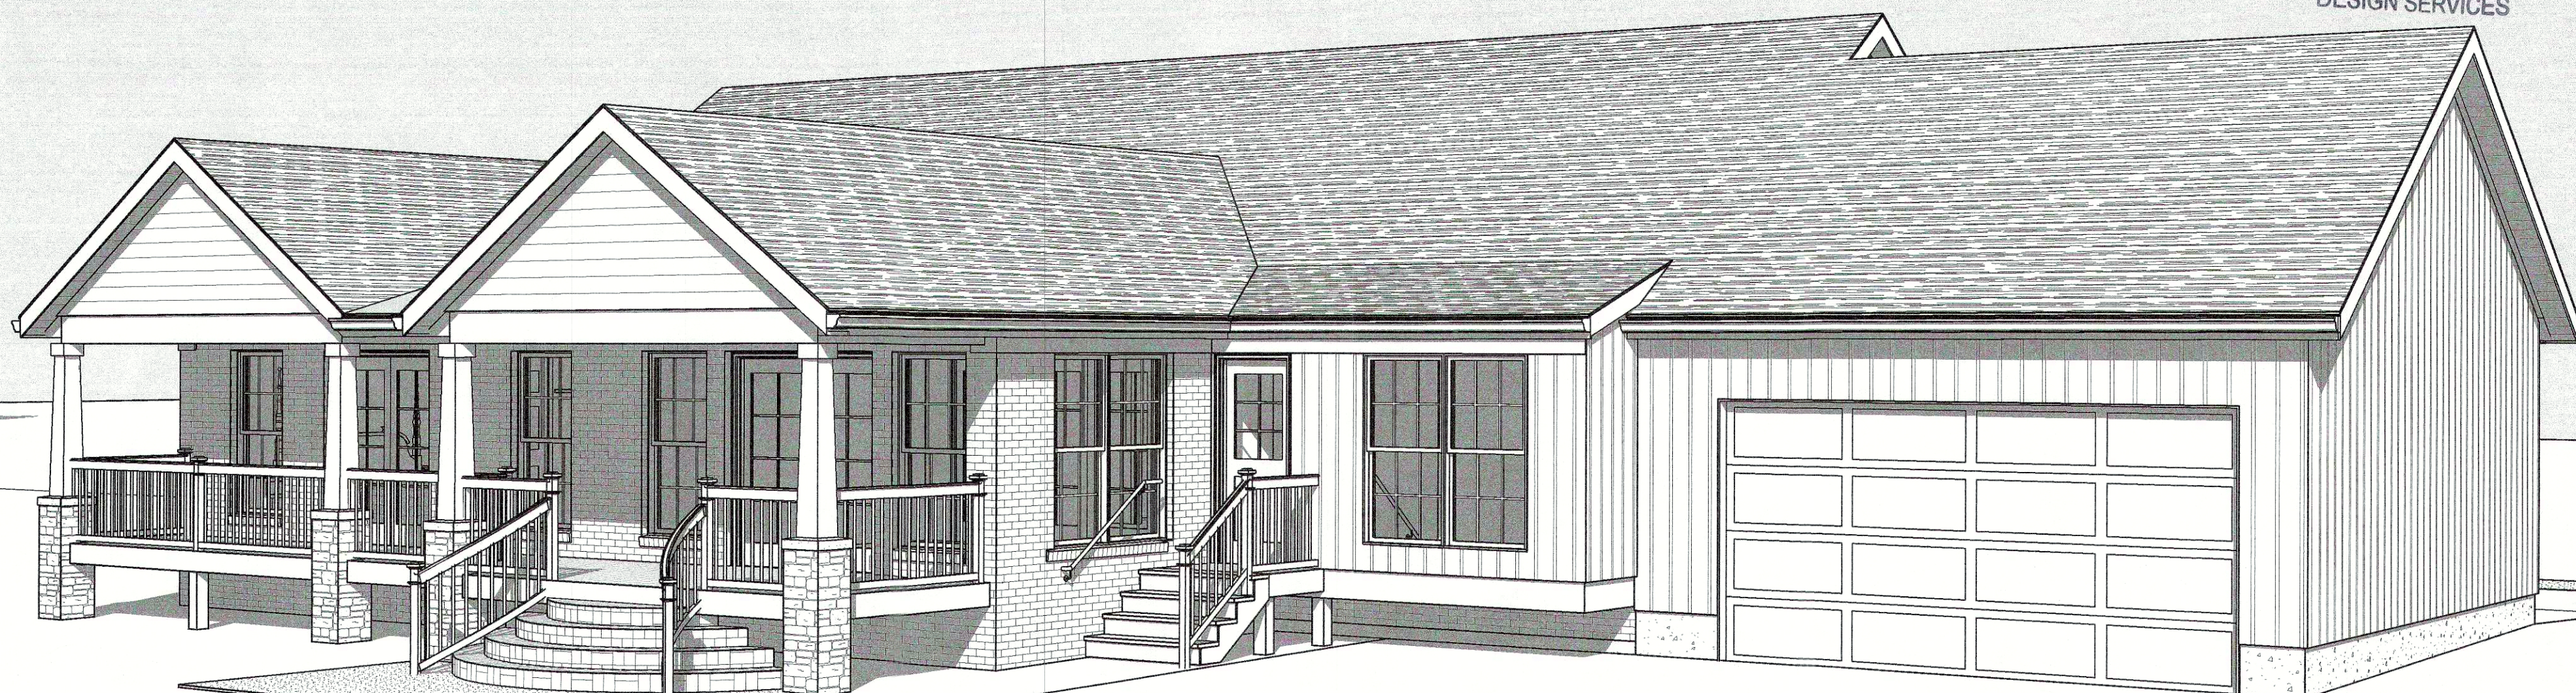


Rear Addition To
Allgeier Residence
905 Moser Road
Louisville KY 40223

RECEIVED
MAY 16 2018
PLANNING &
DESIGN SERVICES

Sheet Index

- A1 Cover Sheet
- A2 Site Plan & Roof Plan
- A3 Floor Plan
- A4 Front & Rear Elevs.
- A5 End Elevations
- A6 Building Sections
- A7 Building Sections
- A8 Wall Sections
- A9 Foundation Plan

View From Northeast

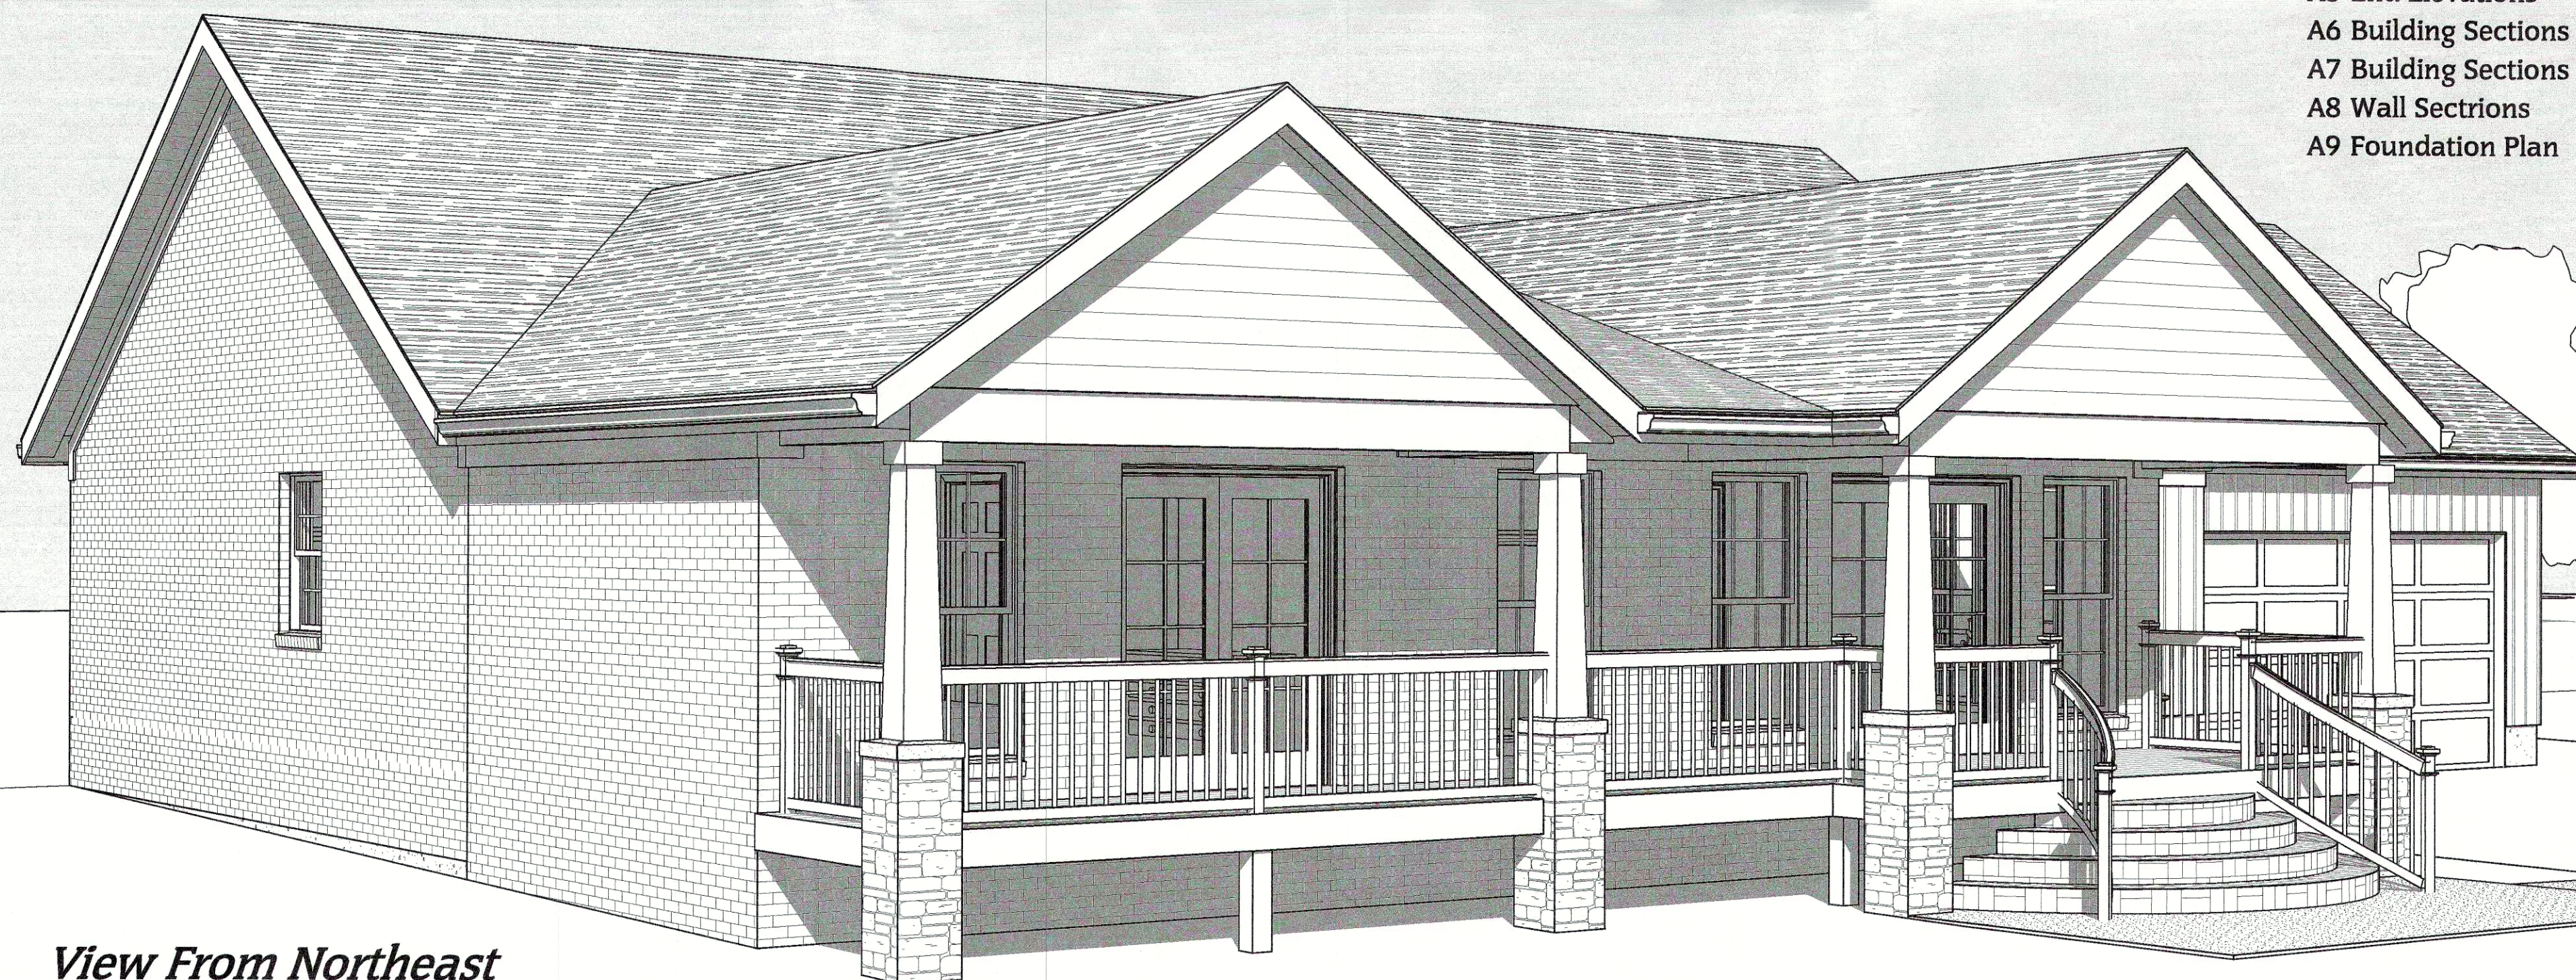

Rear Addition To
Allgeier Residence
905 Moser Road
Louisville KY 40223

ec Design
& ARCHITECTS 40242
Louisville, Kentucky 40242
8801 Hermitage Court
502-742-5200

Cover Sheet
Title
5/8/2018
Date
1715
Job No.
EDC
Drawn By
© 2018 ec Design

Sheet No.
A1

18 Variance 1048