




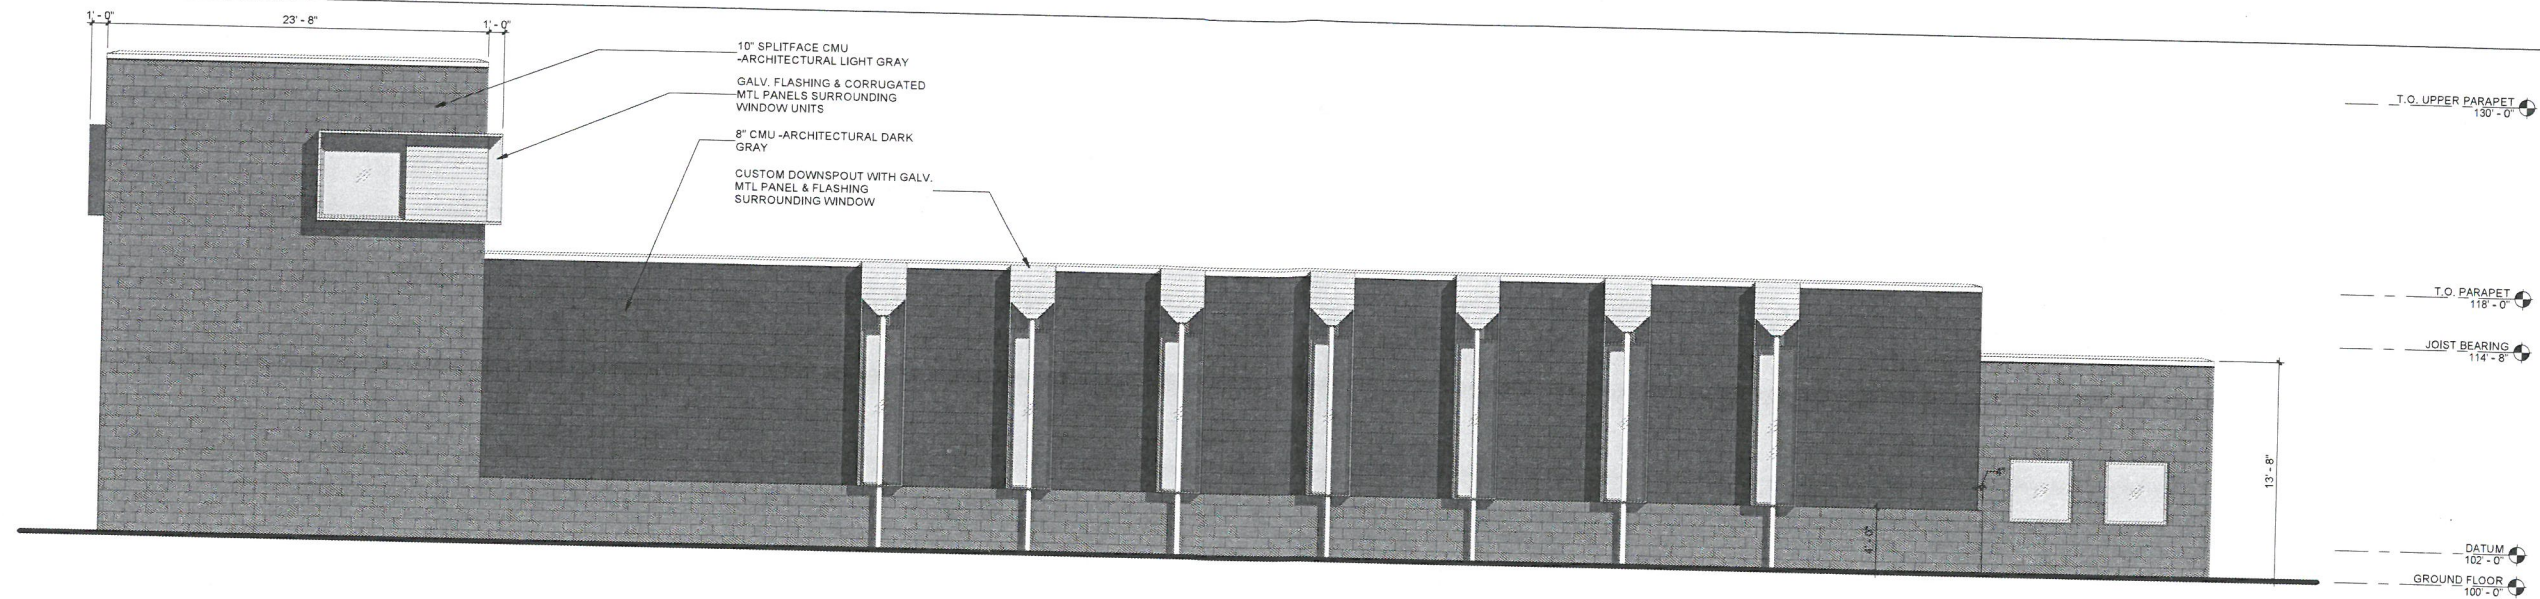


1 SOUTH ELEVATION
3/16" = 1'-0"

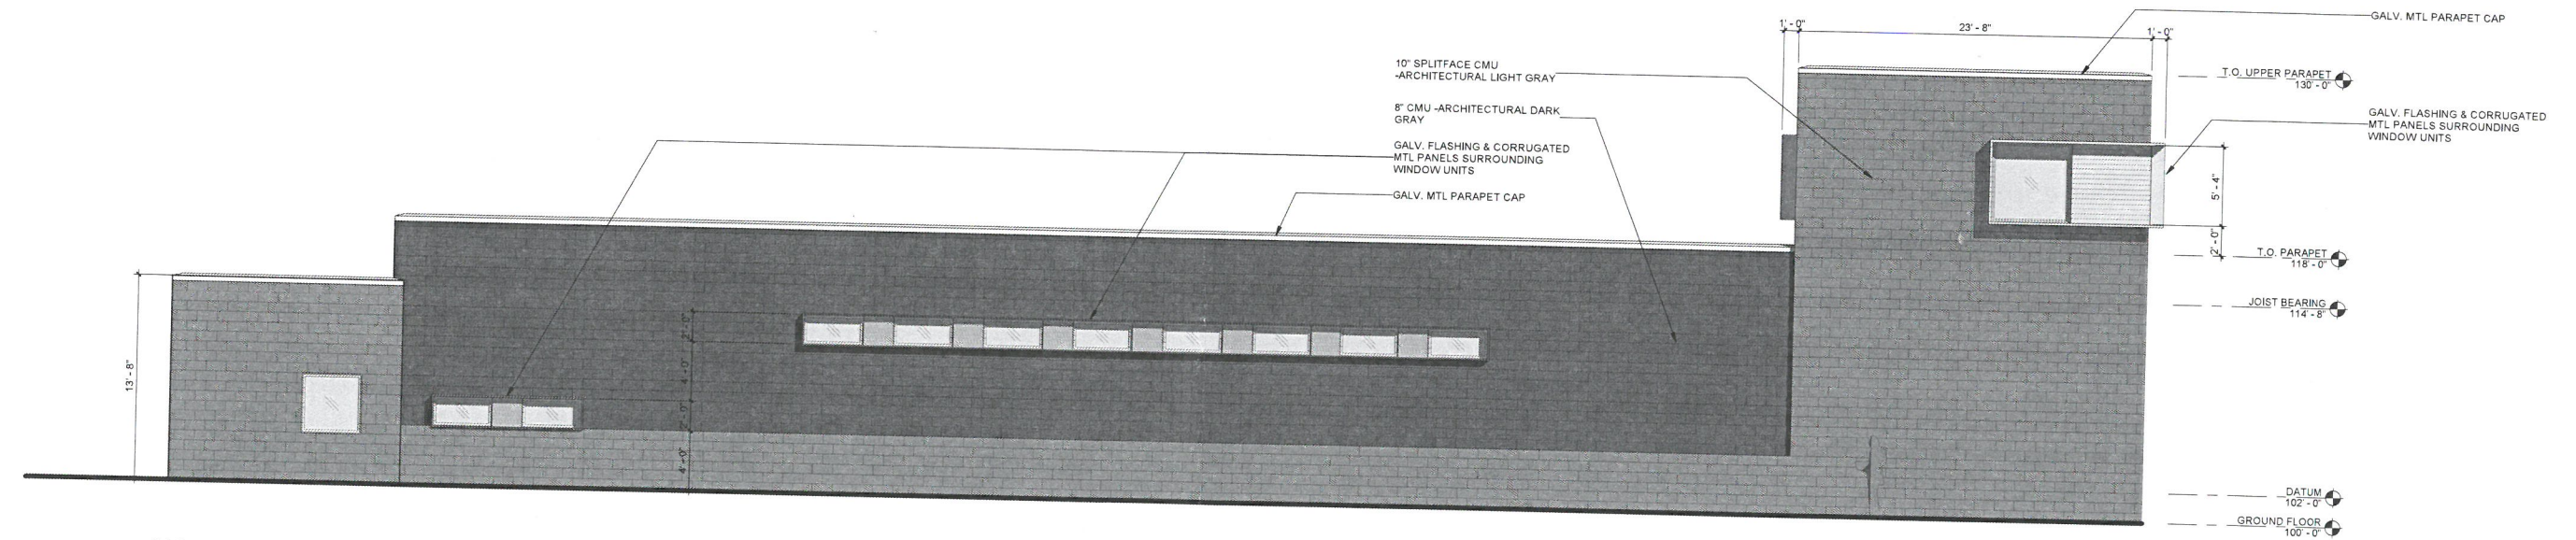

2 NORTH ELEVATION
3/16" = 1'-0"

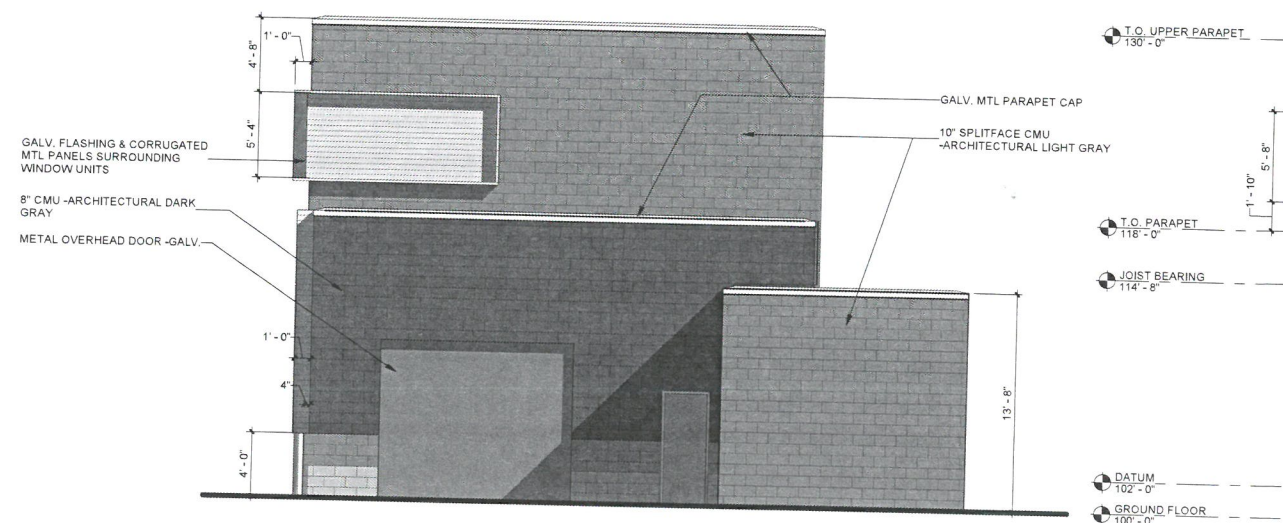

3 EAST ELEVATION
3/16" = 1'-0"


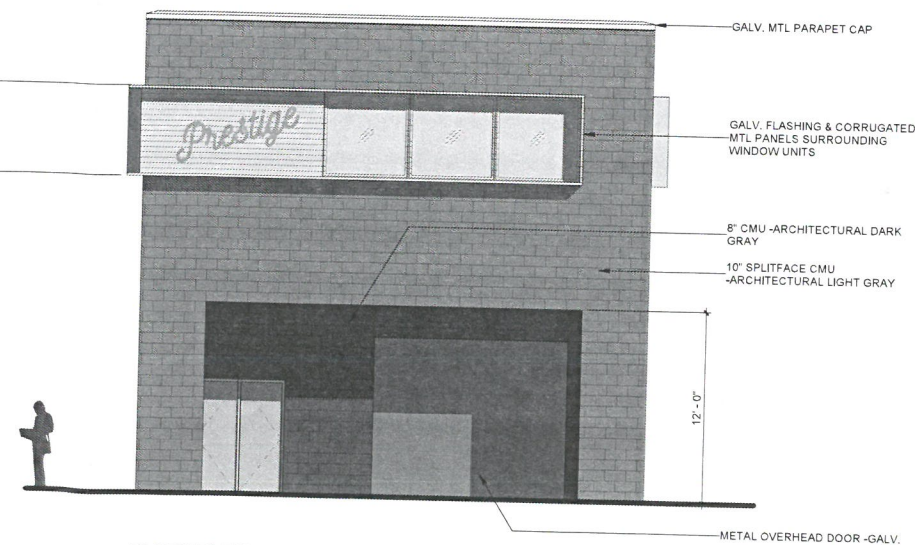


4 WEST ELEVATION
3/16" = 1'-0"


RECEIVED
MAY 14 2018
PLANNING &
DESIGN SERVICES

MAYO Studio MAYO Architects 502.759.5197		PROJECT PRESTIGE CAR WASH 10004 BROWNSBORO RD
PROJECT NO. 1811	ISSUE DATE 04/13/2018	SHEET TITLE EXTERIOR ELEVATIONS
REVISION NO.	SCALE	SHEET NO. A301
NOT FOR CONSTRUCTION		

18 DEVLPLAN 1074

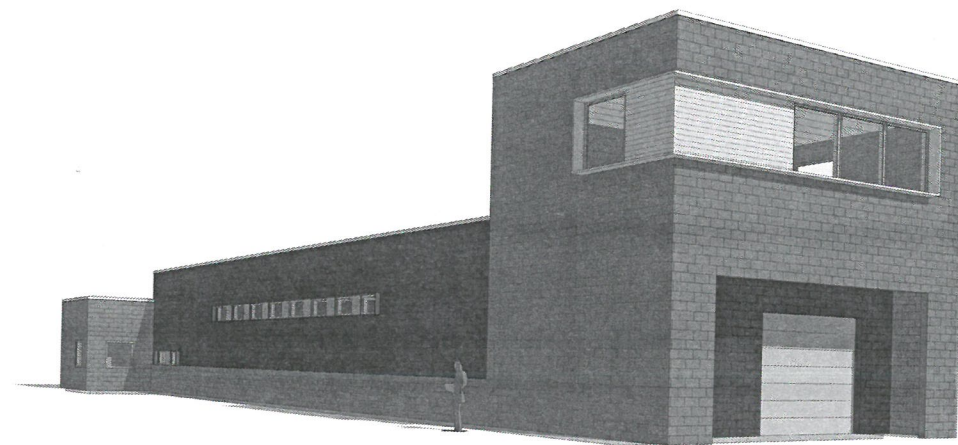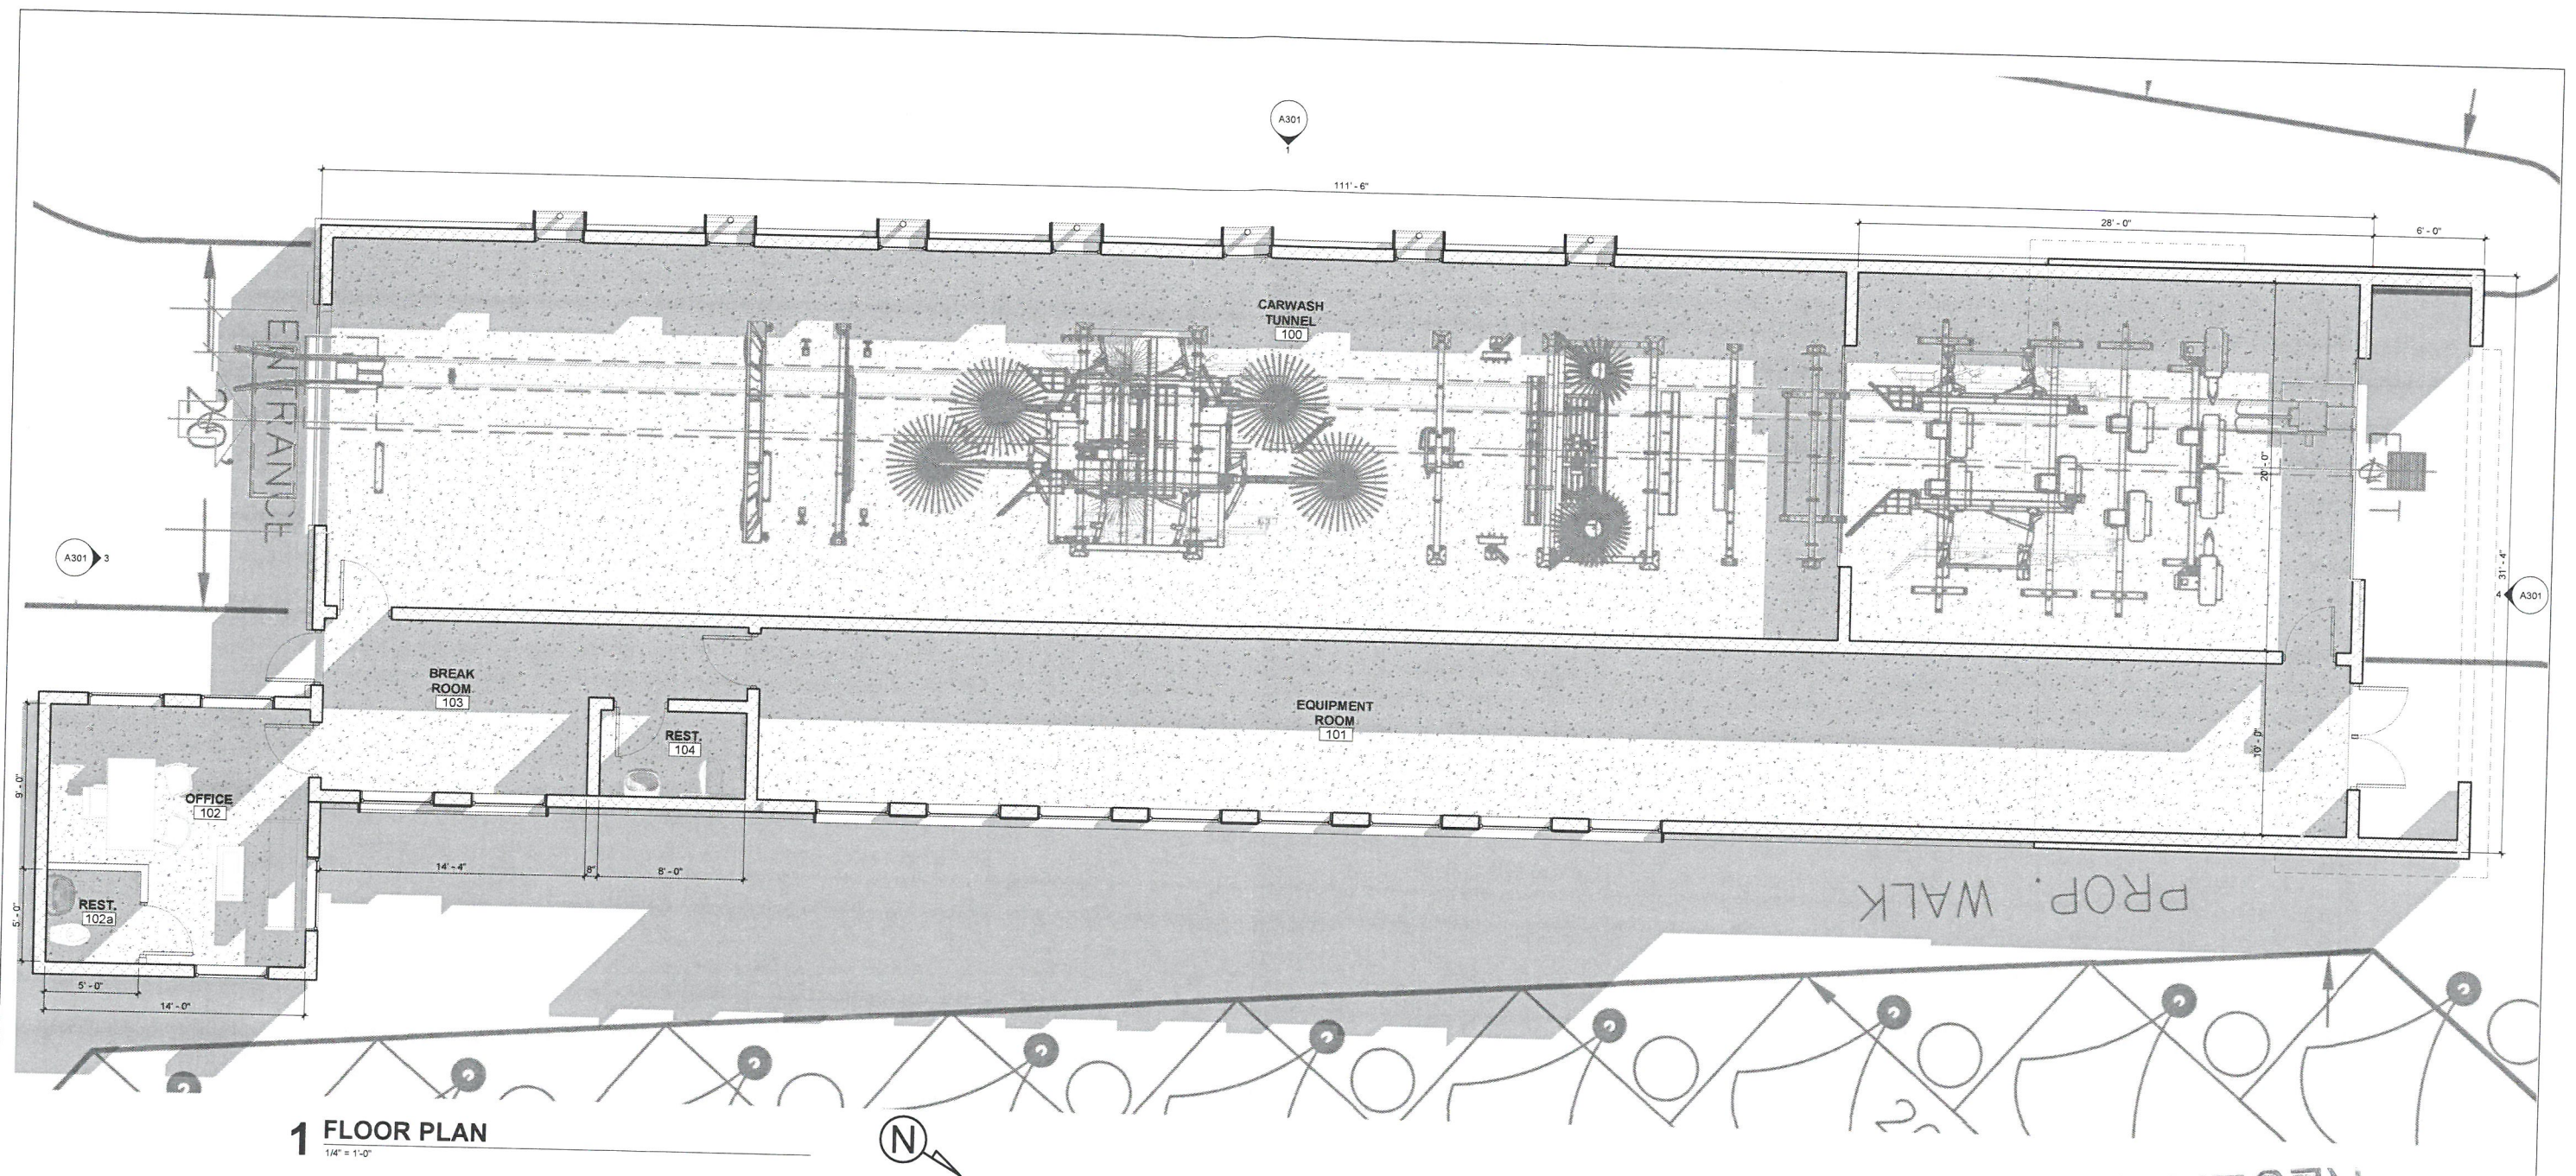

2 VIEW FROM CURB CUT

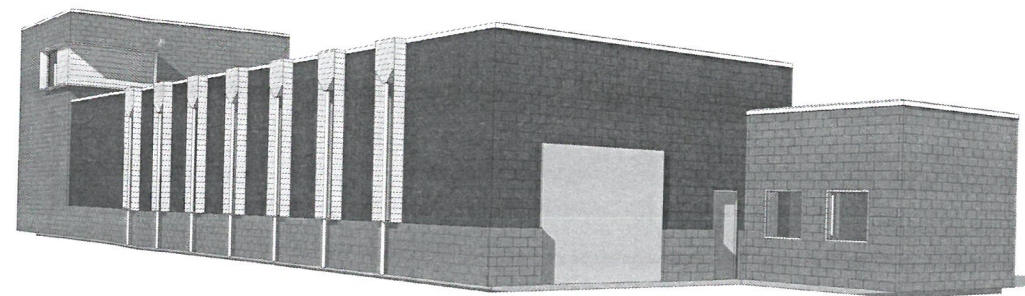

3 SOUTH EAST CORNER

RECEIVED
MAY 14 2018
PLANNING &
DESIGN SERVICES

MAYO Studio MAYO Architects 502.759.5197 PROJECT NO. 1811 ISSUE DATE 04/13/2018 REVISION NO. SCALE	PROJECT	PRESTIGE CAR WASH
		10004 BROWNSBORO RD
	SHEET TITLE	FLOOR PLAN
	SHEET NO.	A101
NOT FOR CONSTRUCTION		18 DEVPLAN 1074