


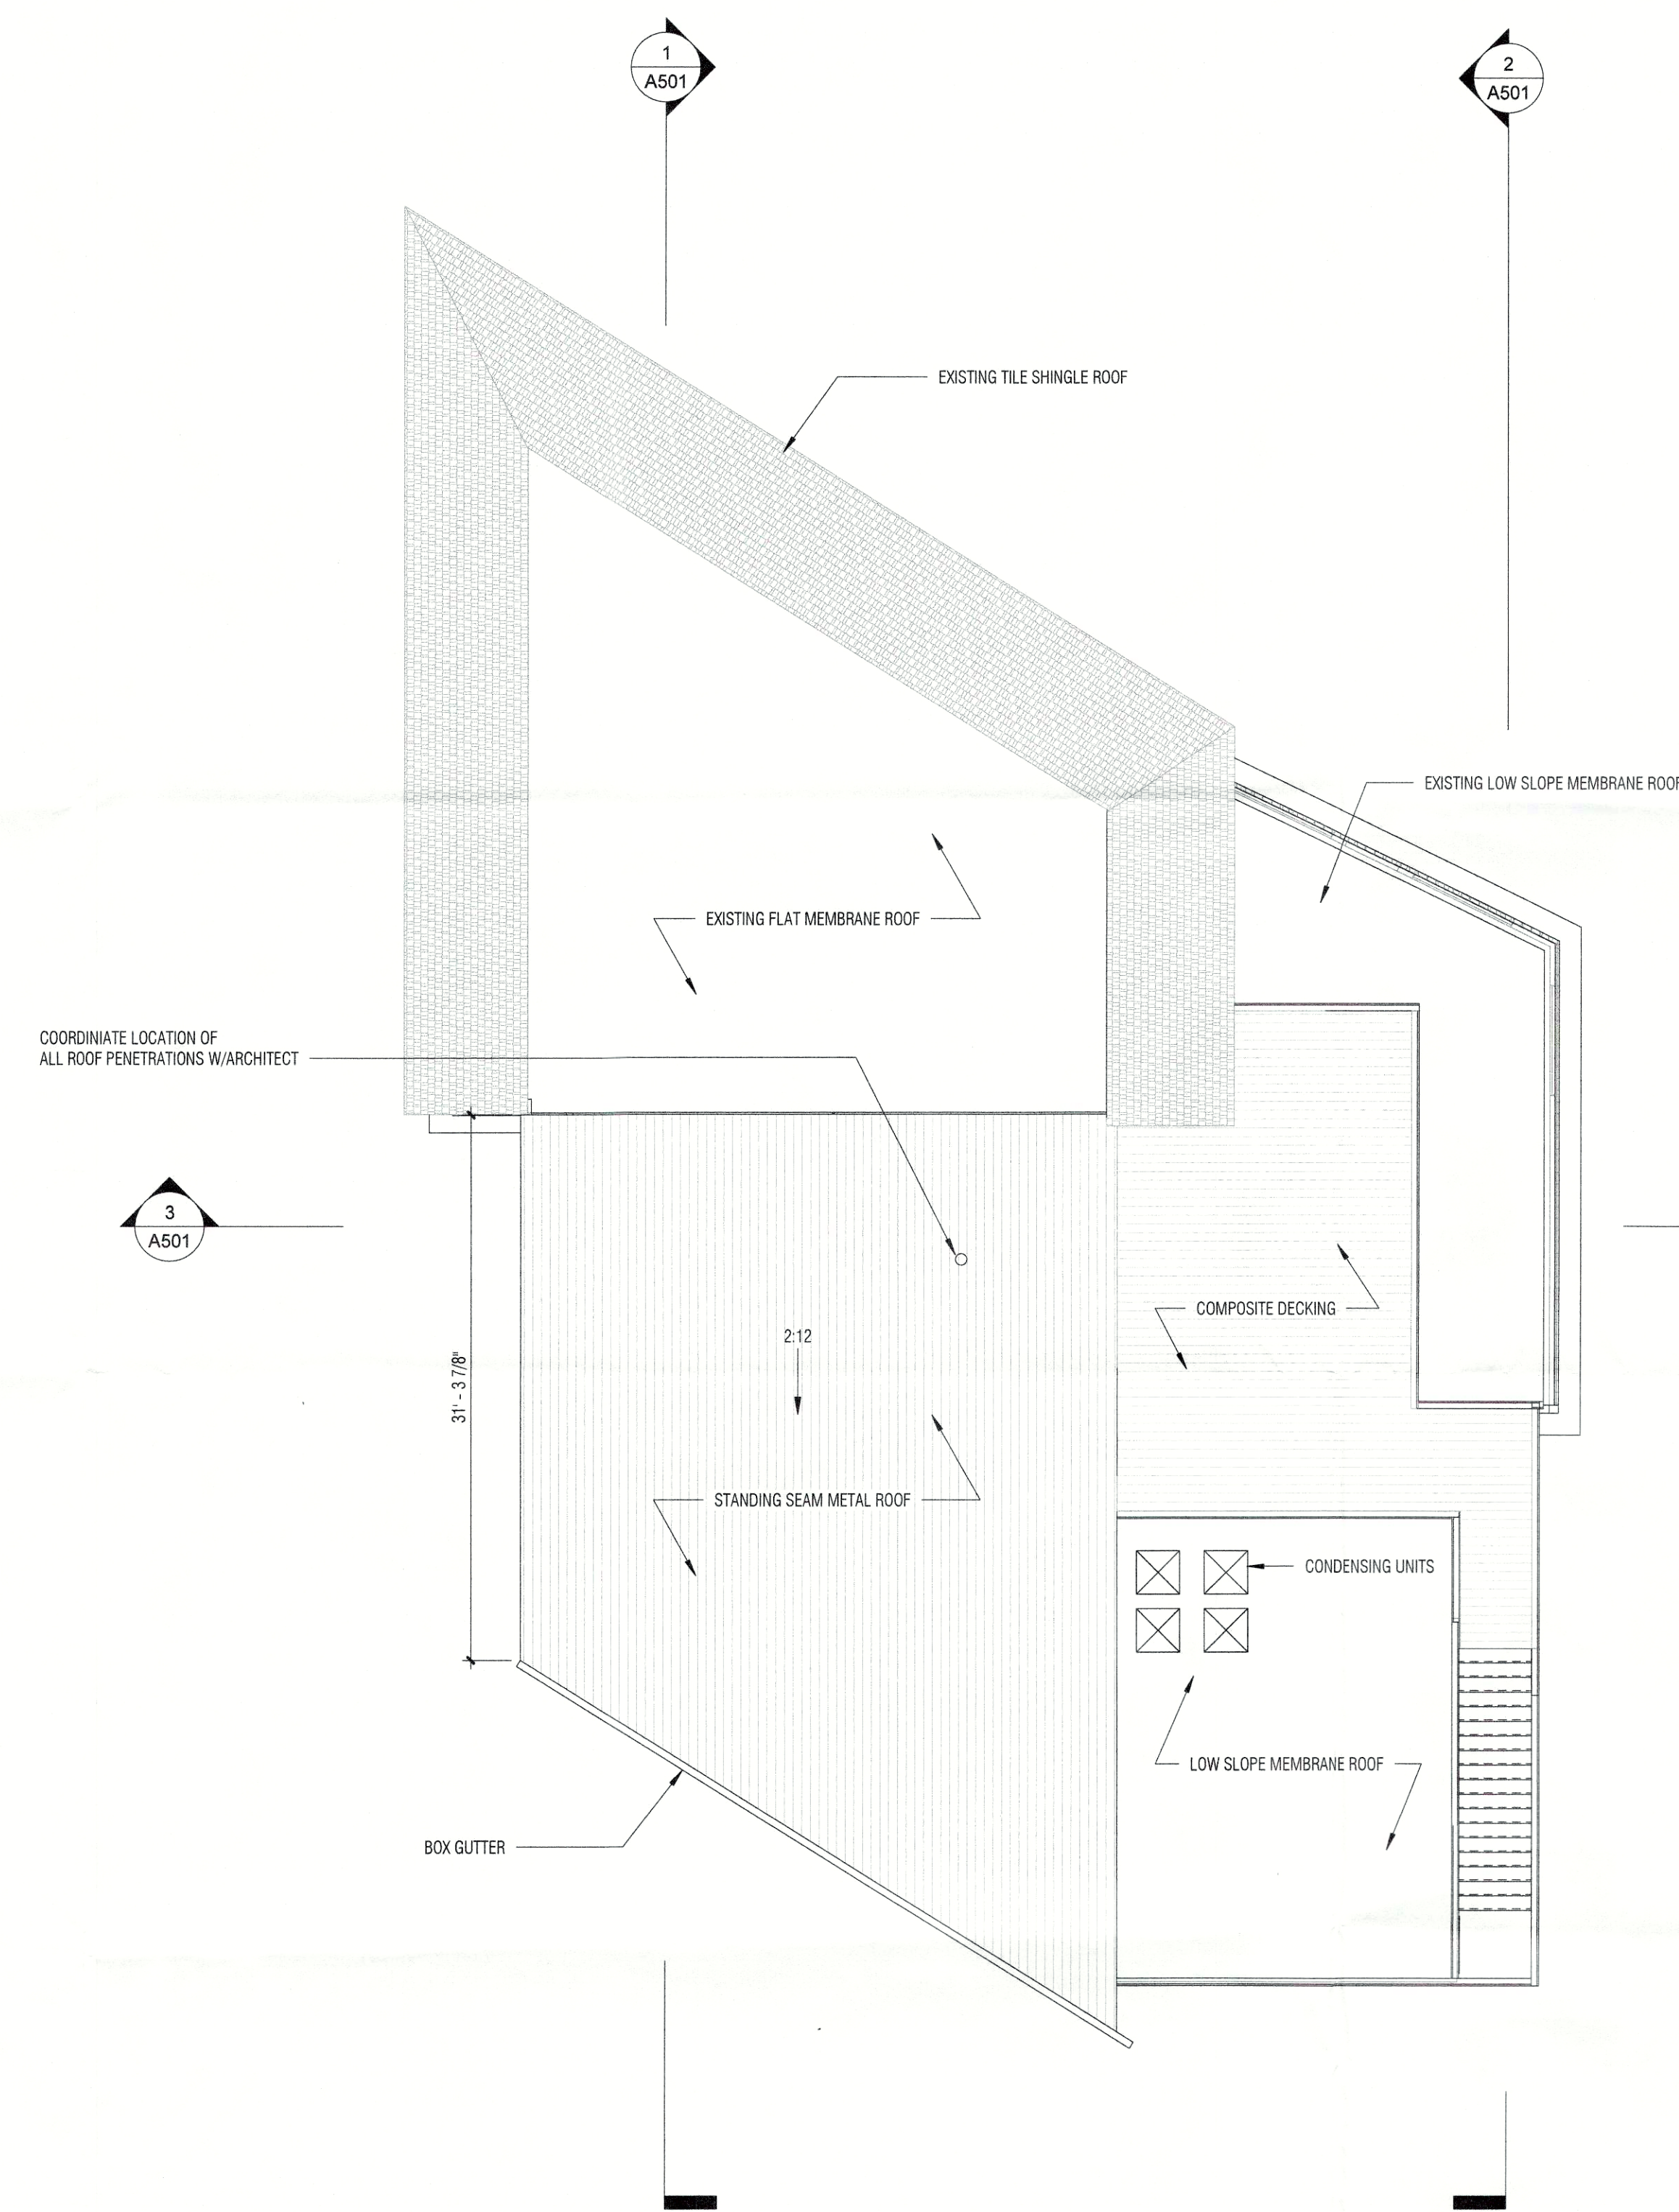

**1 ROOF PLAN**  
1/8" = 1'-0"

**GENERAL NOTES - ROOF**

1. COORDINATE LOCATION OF ALL ROOF PENETRATIONS & VENTS W/ARCHITECT.

RECEIVED  
JUN 15 2018  
DESIGN SERVICES

**LMS DESIGN**  
ARCHITECTURAL  
SERVICES

PO BOX 6181  
LOUISVILLE KY 40206  
317.345.4386  
loughnan@lmsdesignllc.co  
in

DESIGN DEVELOPMENT

CONSULTANT

CONSULTANT SEAL

PROJECT

**814 CHEROKEE**  
814 CHEROKEE RD. LOUISVILLE  
KY 40204

PROJECT NO. 1714

ISSUE DATE 6/15/2018

REVISION NO.

SCALE

SHEET TITLE ROOF PLAN

SHEET NO.

**A401**

18 COA 1137