

LOT 147 TIMBERBEND

RECEIVED

MAY 08 2018


PLANNING &
DESIGN SERVICES

NO ADDITIONAL LIGHTING



SITE PLAN
SCALE 1" = 20'

BEVERLY SCHLEICHER	
10500 HARROGATE COURT	
LOUISVILLE, KY 40229	
JMR	5/8/18

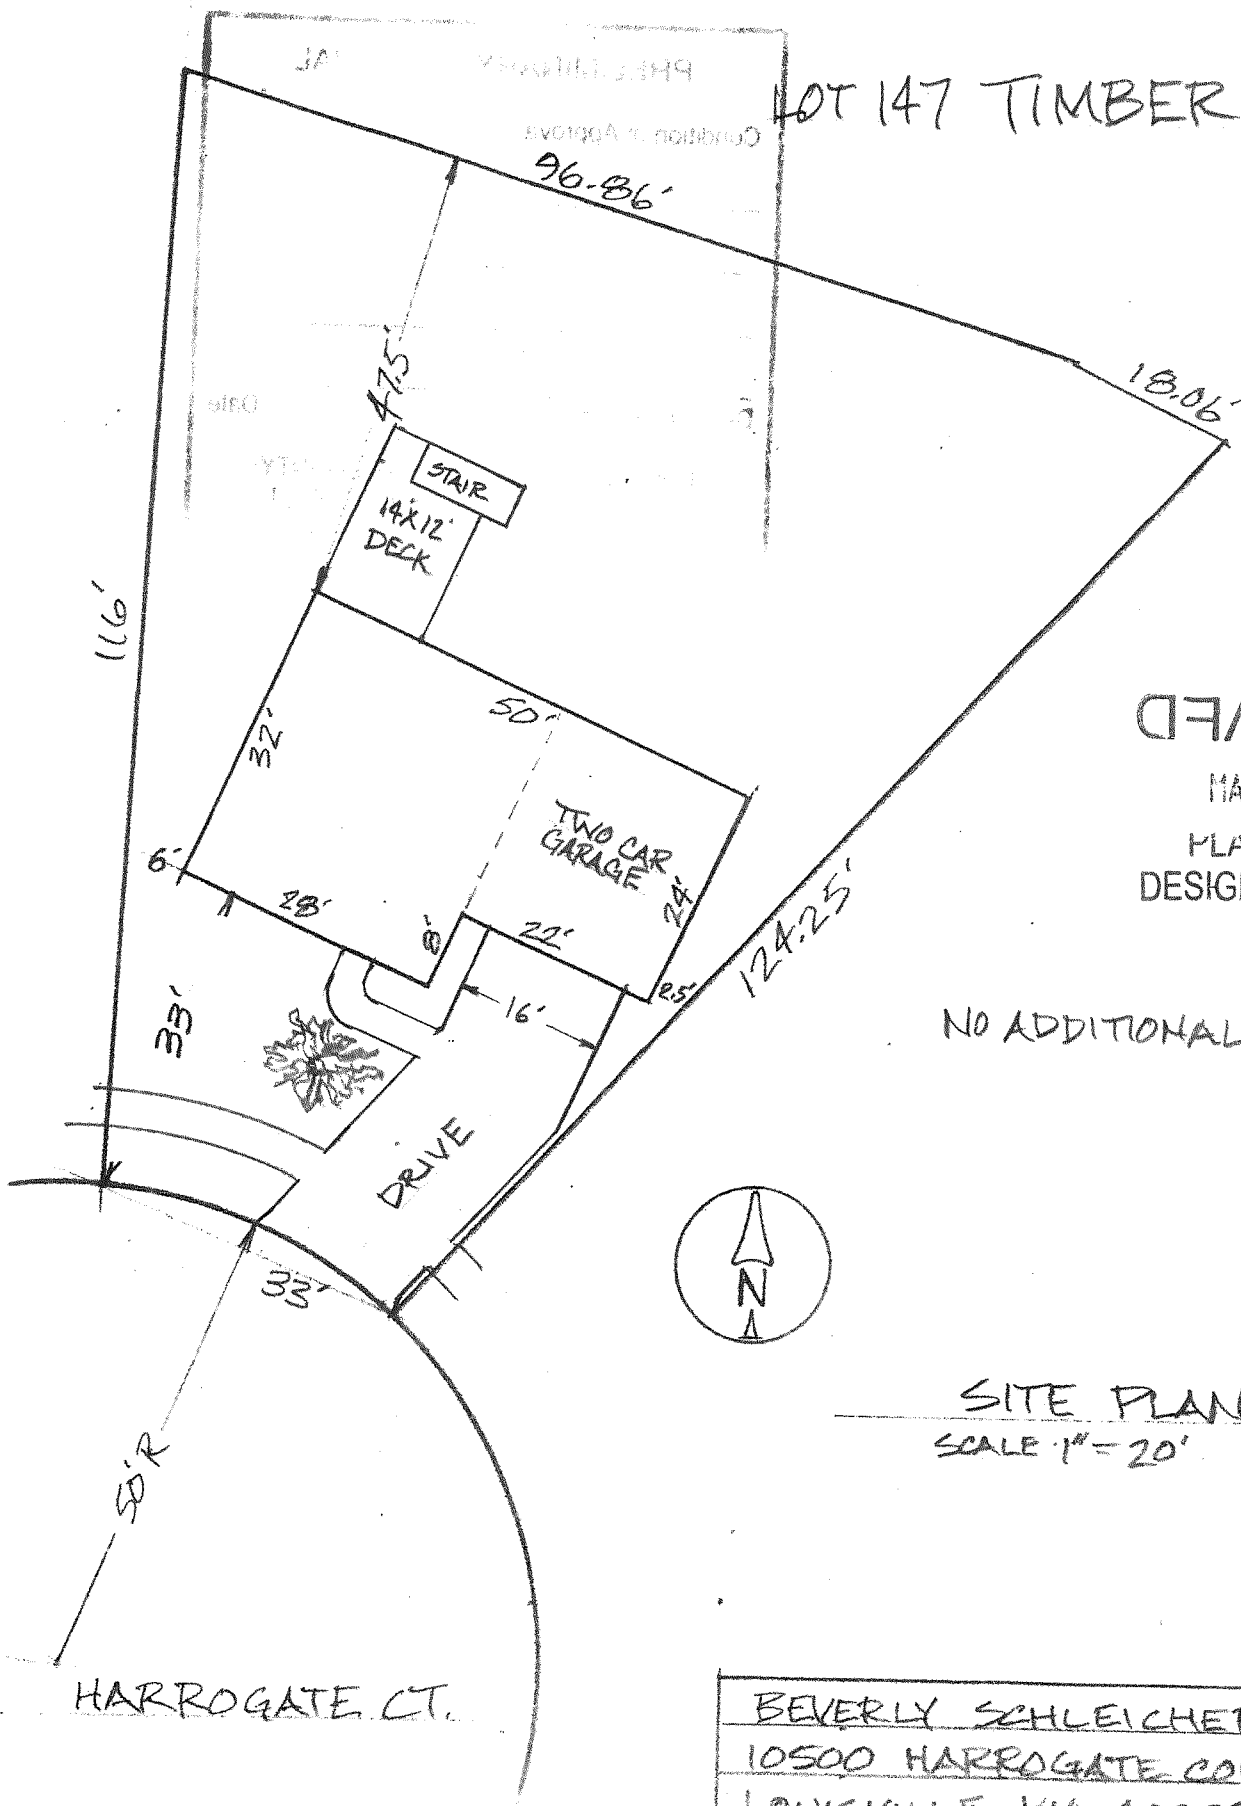

HARROGATE CT.