


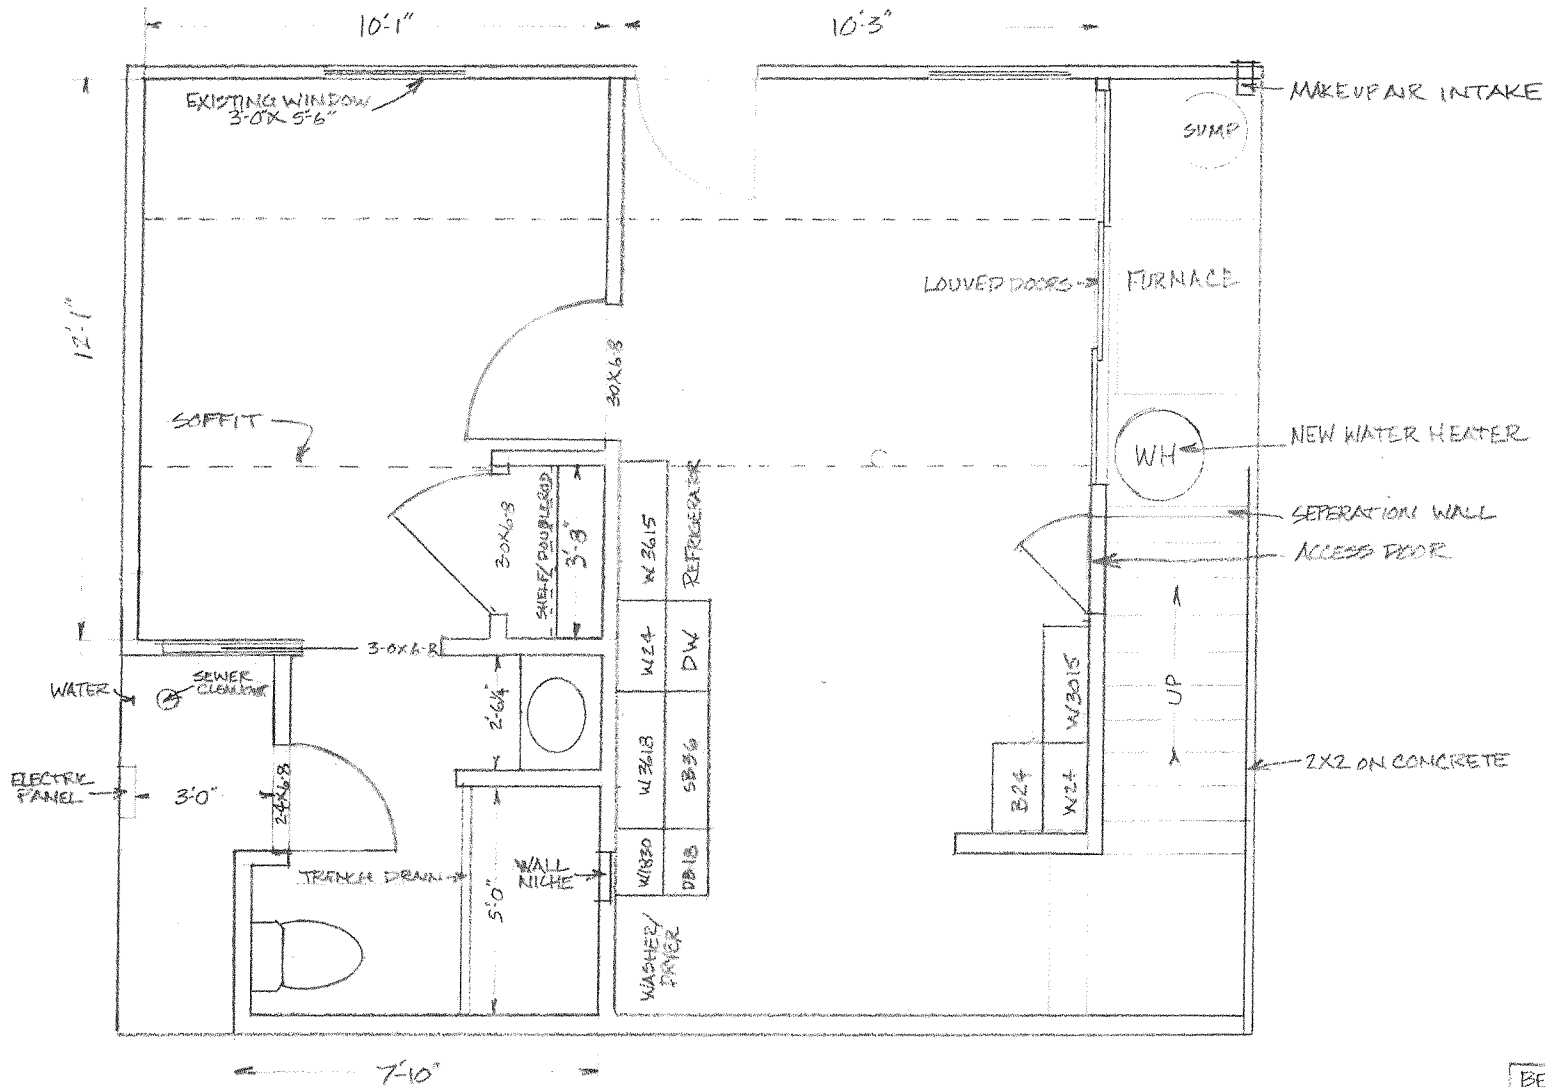

NOTES

- 2-SMOKE DETECTORS
- ALL 2X4 WALLS @ 16" OC
- FLUSH HOLLOW CORE DOORS
- REPAIR ENTRY DOOR
- BOX COLUMN

BASEMENT FLOOR PLAN
SCALE 3/8" = 1'

BEVERLY SCHLEICHER	
10500 HARROGATE COURT	
LOUISVILLE KY 40229	
JMR	2/12/13

18CUP1023