



SOUTH ELEVATION
SCALE - 3/32" = 1'-0"
FILENAME

EXTERIOR MATERIAL LEGEND


- | | |
|--|---|
| ① ALUM. STOREFRONT W/ CLEAR GLASS | ⑩ PAINTED STRUCTURAL STEEL CANOPY WITH WOOD OR WOOD COMPOSITE SOFFITS |
| ② CAST-IN-PLACE CONCRETE WALL | ⑪ WOOD OR WOOD COMPOSITE SOFFITS |
| ③ CORRUGATED METAL FASCIA | ⑫ CONCRETE OR PRECAST CONCRETE W/ STONE ACCENTS |
| ④ ALUM. STOREFRONT W/ CLEAR GLASS AND WOOD SLAT SUN SHADES | ⑬ DECORATIVE COLORED CONCRETE MASONRY UNITS |
| ⑤ FIBER CEMENT PANEL SIDING W/ EXPOSED FASTENERS | |
| ⑥ RETRACTABLE ALUM./GLASS EXTERIOR STOREFRONT | |
| ⑦ CORRUGATED STL. WALL PANELS, PAINTED | |
| ⑧ ACM - ALUMINUM COMPOSITE MATERIAL METAL PANELS | |
| ⑨ PAINTED STRUCTURAL STEEL COLUMNS | |

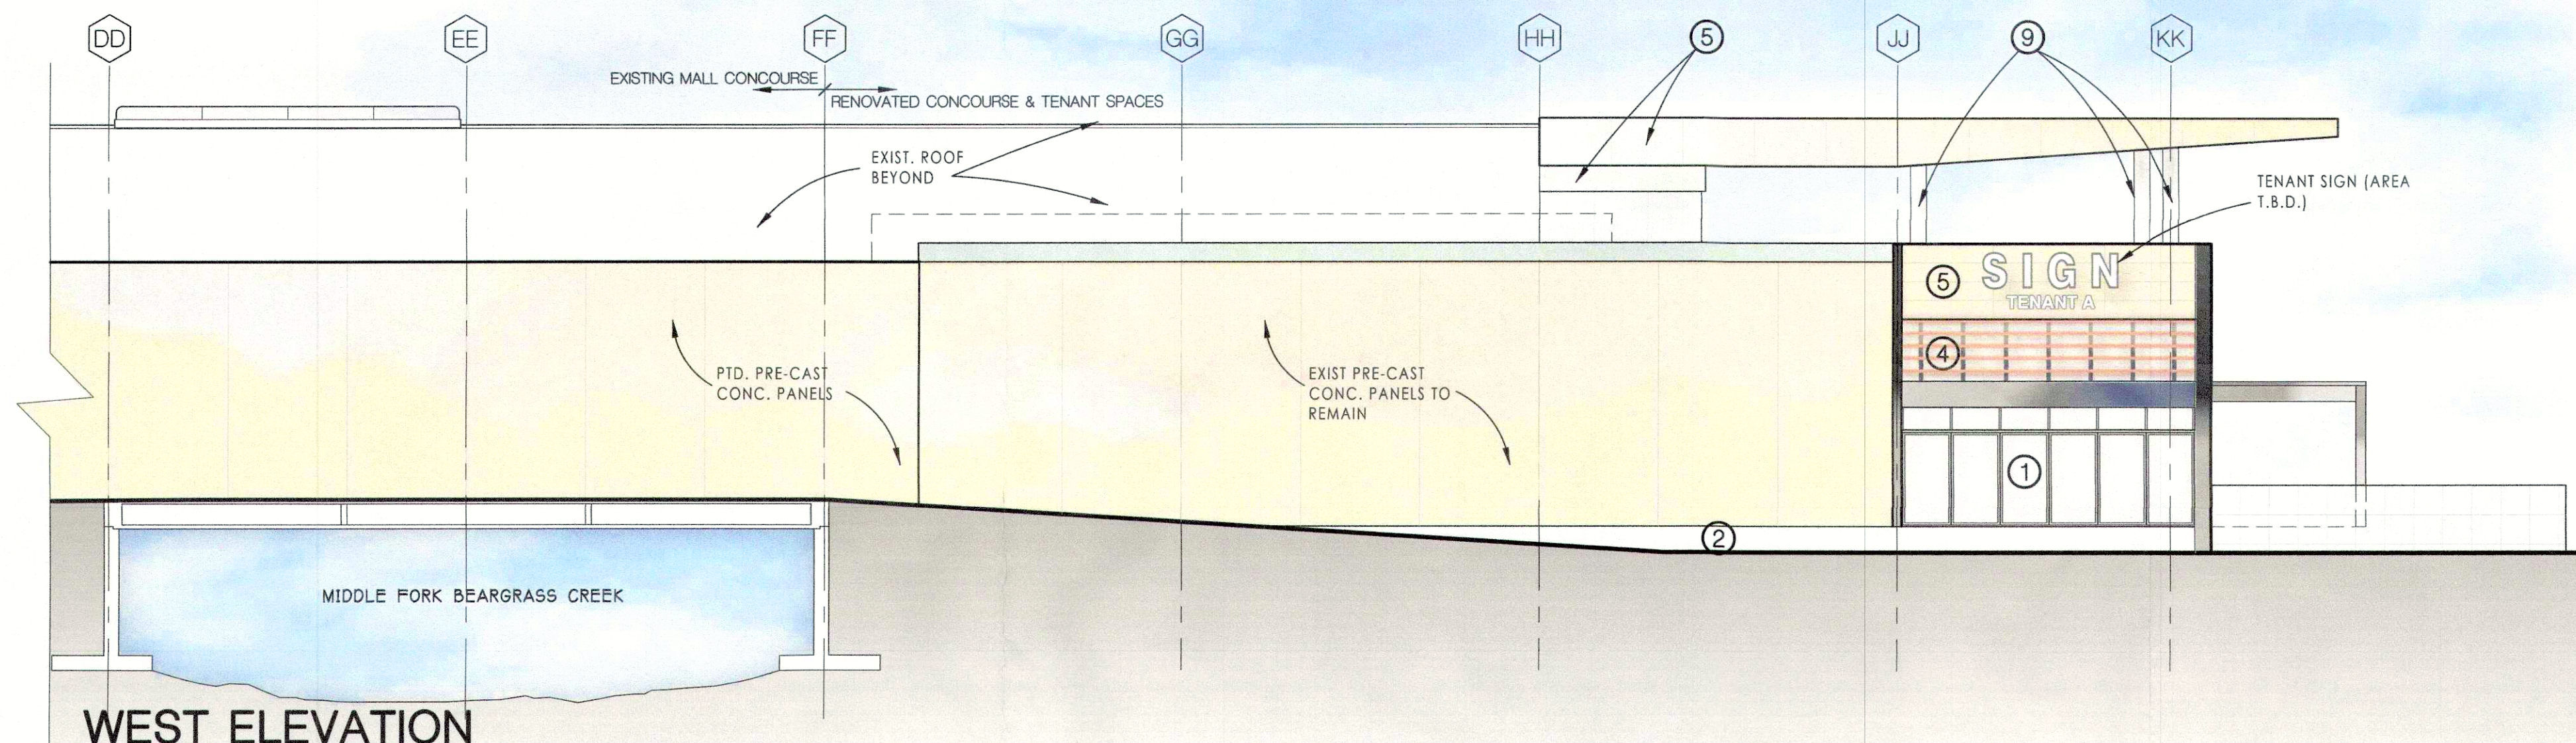


WEST ELEVATION
SCALE - 3/32" = 1'-0"
FILENAME

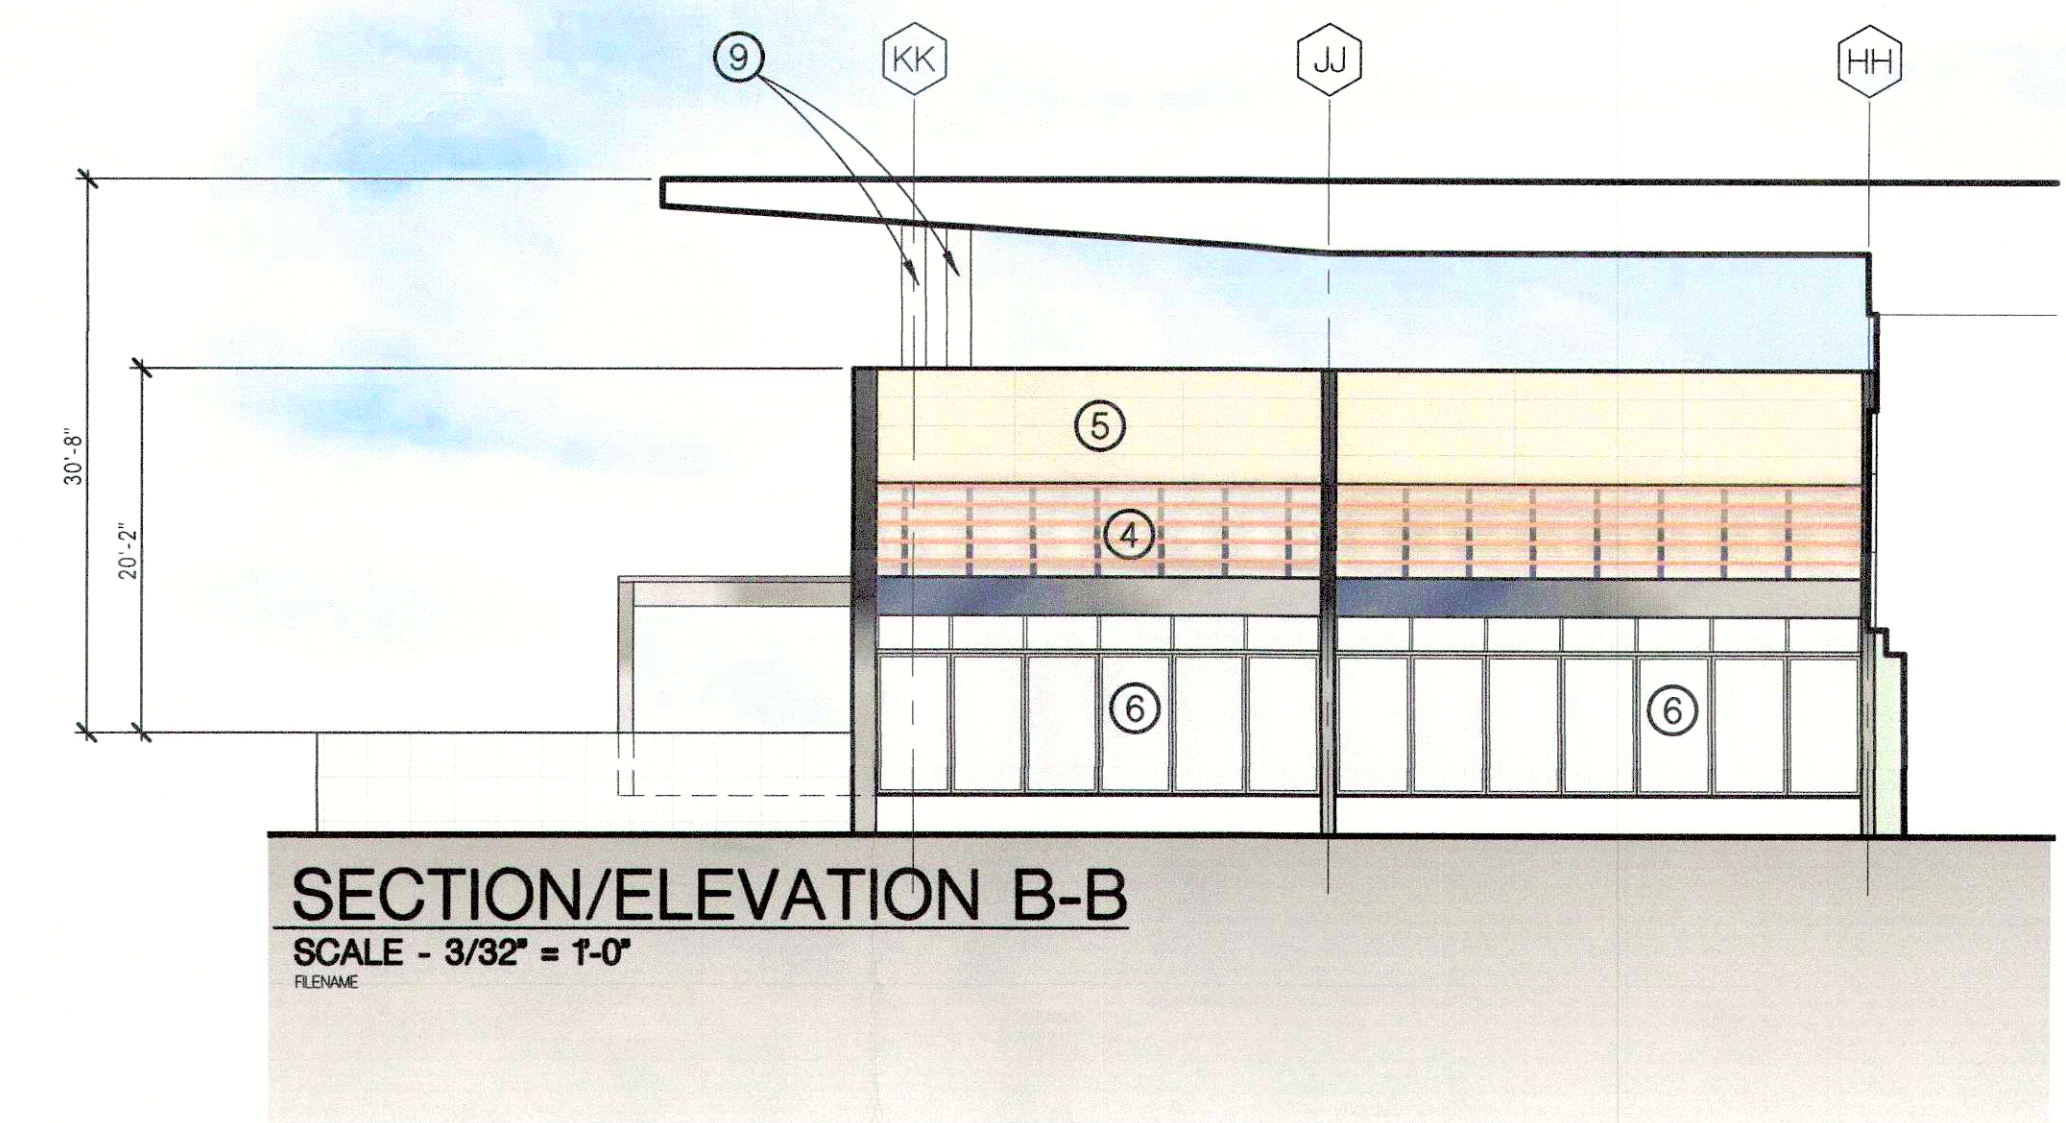

SECTION/ELEVATION B-B
SCALE - 3/32" = 1'-0"
FILENAME

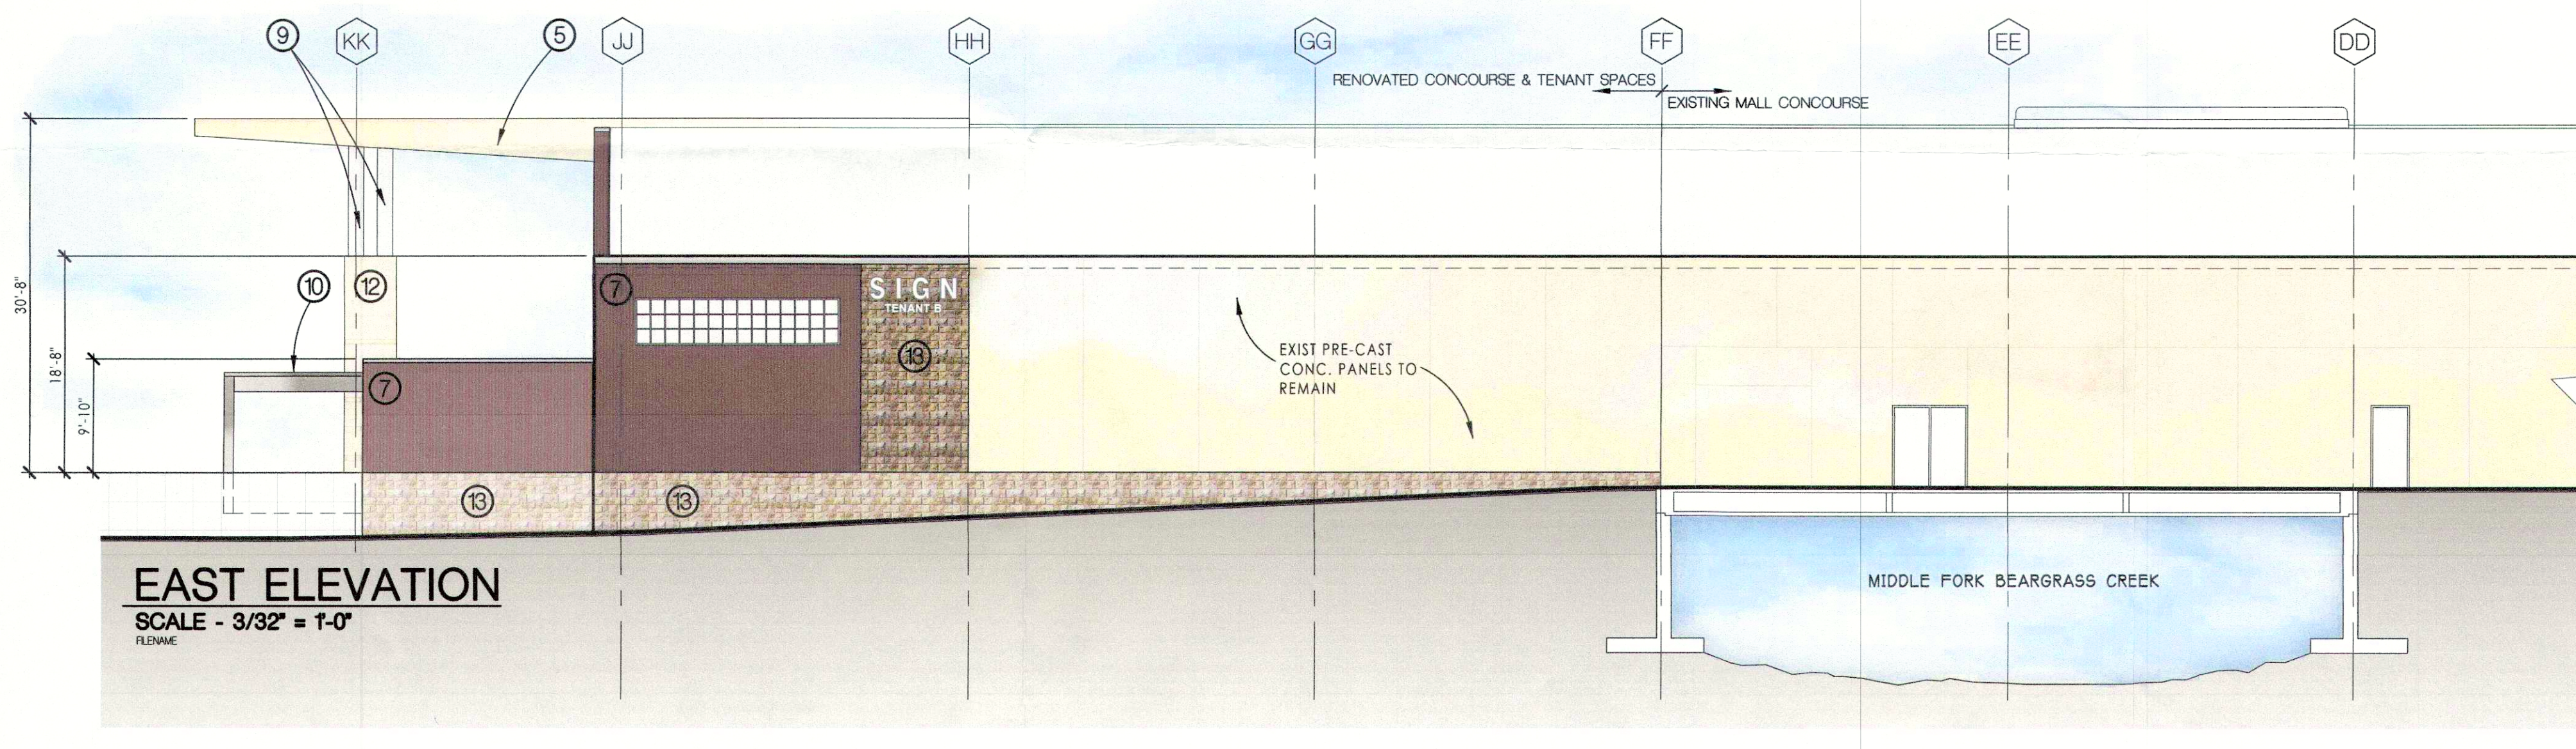

EAST ELEVATION
SCALE - 3/32" = 1'-0"
FILENAME

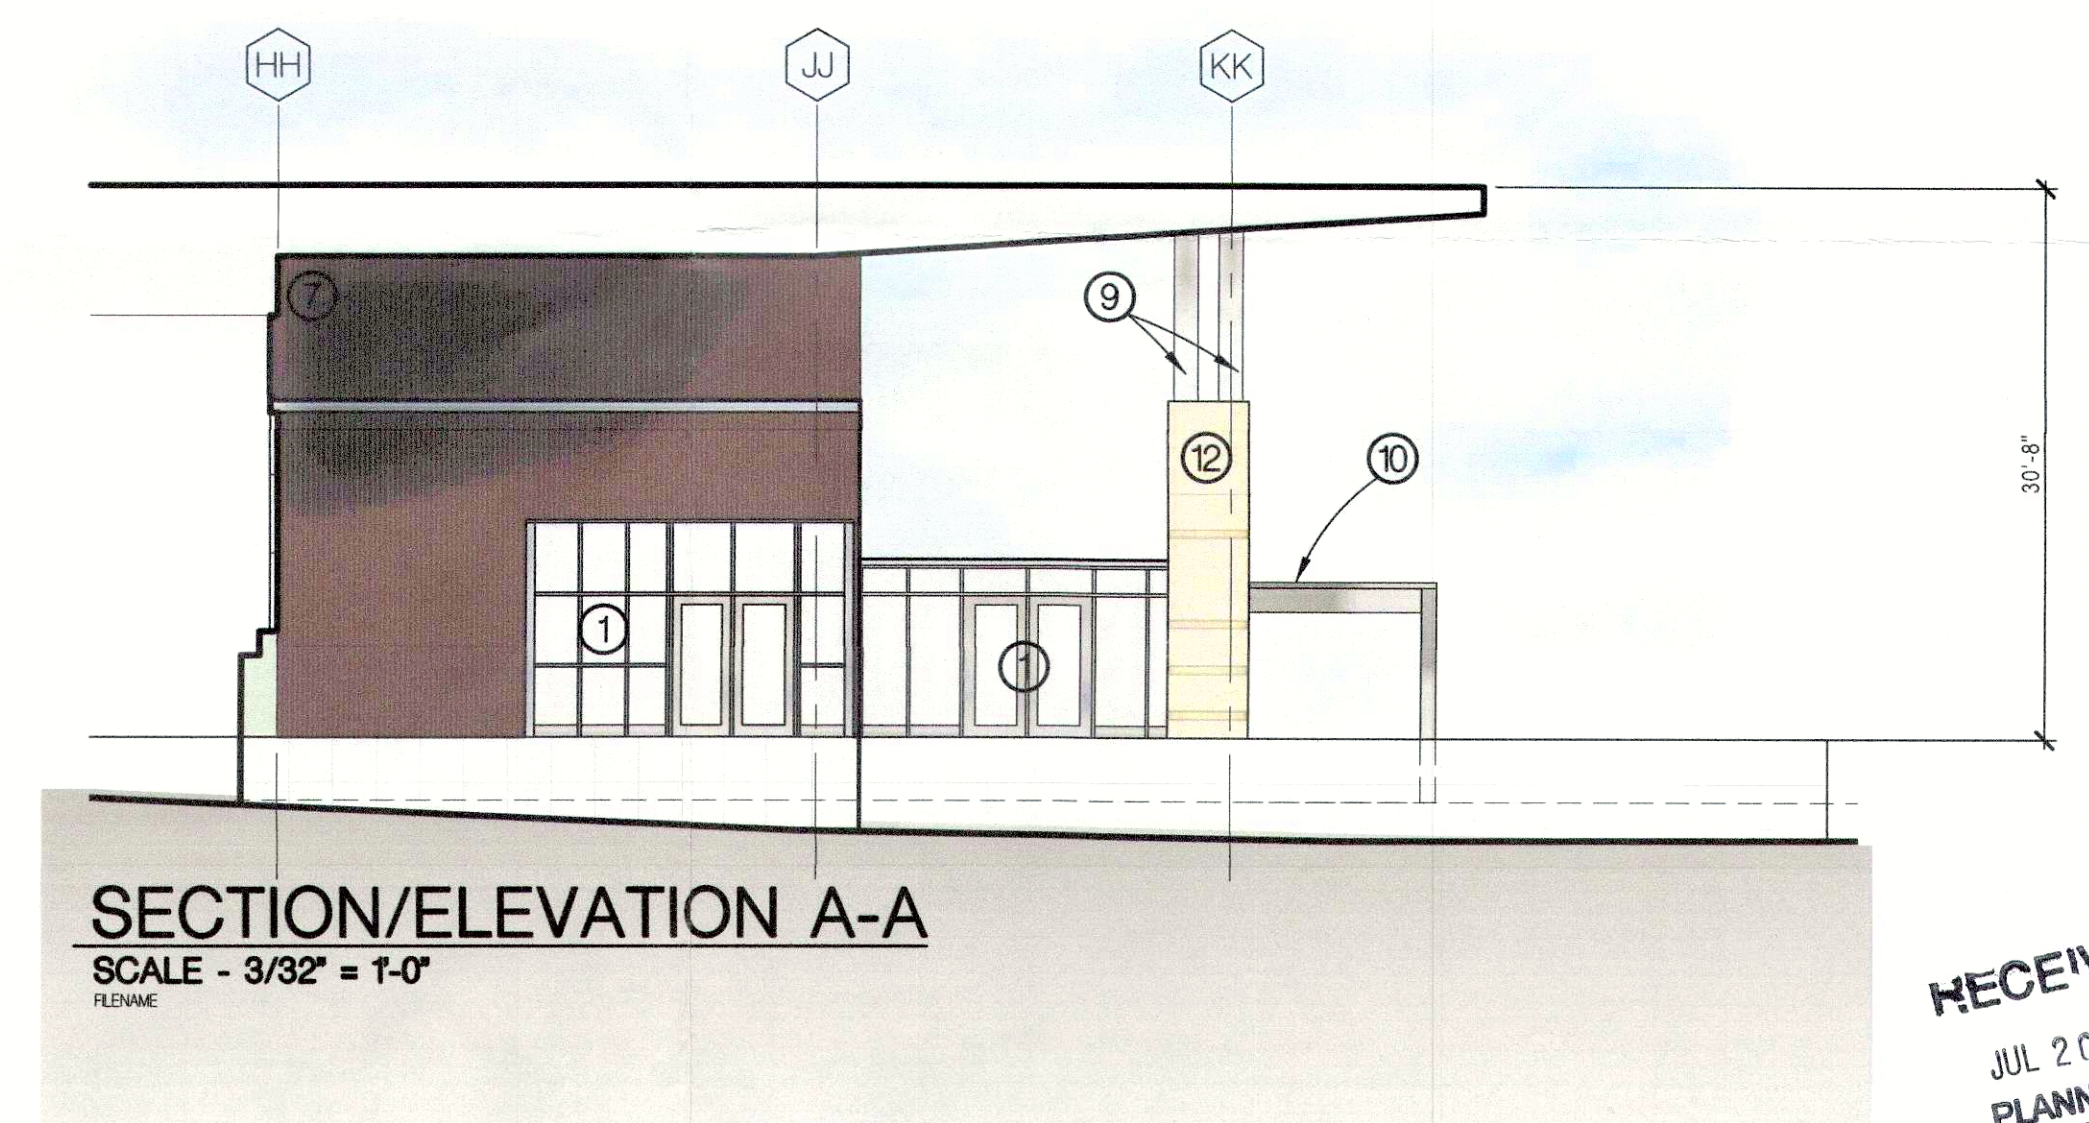

SECTION/ELEVATION A-A
SCALE - 3/32" = 1'-0"
FILENAME

RECEIVED
JUL 20 2018
PLANNING &
DESIGN SERVICES