


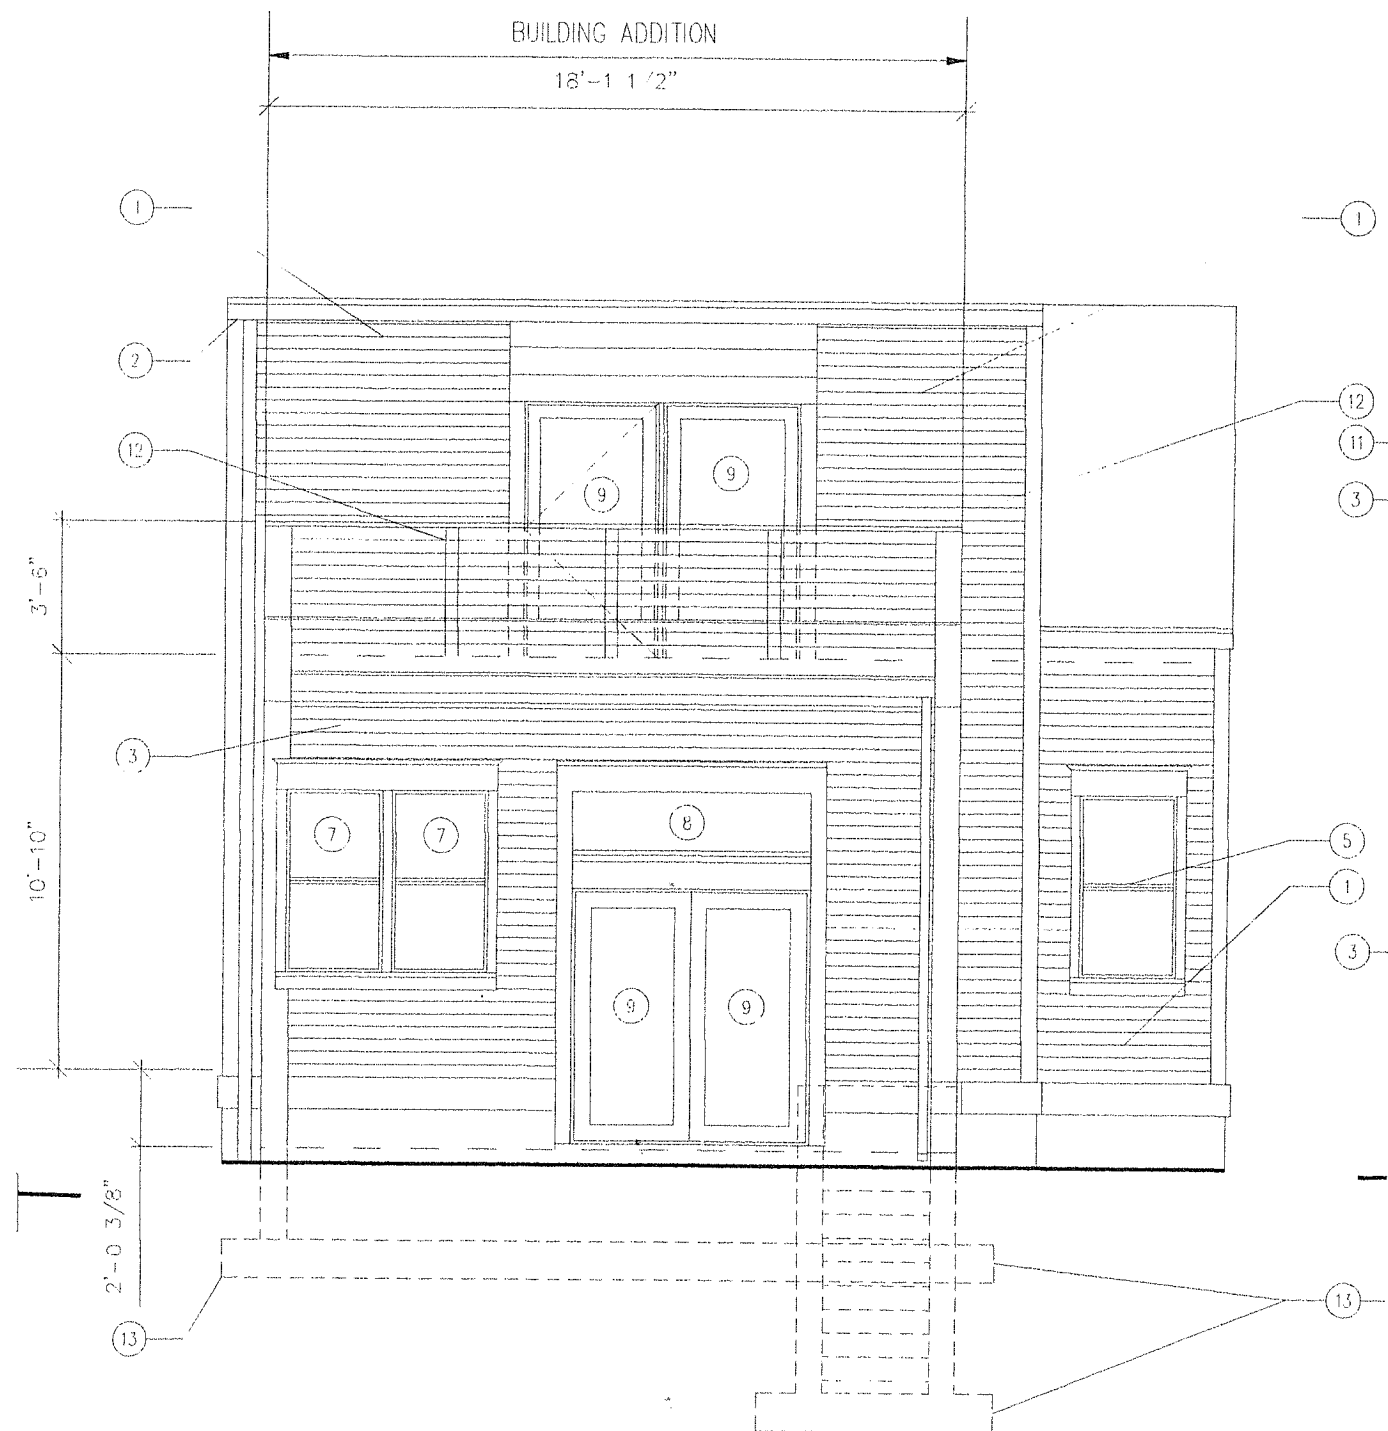

RECEIVED

AUG 20 2018

PLANNING &
DESIGN SERVICES

Elevation Notes

- ① EXISTING 4-1/2" PAINTED BEVELED WOOD SIDING
- ② EXISTING ALUMINUM GUTTER AND DOWNSPOUT
- ③ NEW 4-1/2" PAINTED BEVELED WOOD SIDING
- ④ NEW ALUMINUM GUTTER AND DOWNSPOUT
- ⑤ EXISTING WOOD WINDOW TO REMAIN
- ⑥ EXISTING DOOR/ WINDOW TO BE REMOVED
- ⑦ NEW ULTREX-CLAD WOOD DOUBLE-HUNG WINDOWS - MARVIN INTEGRITY
- ⑧ NEW ULTREX-CLAD WOOD FIXED WINDOWS - MARVIN INTEGRITY
- ⑨ NEW ULTREX-CLAD WOOD DOORS - MARVIN INTEGRITY
- ⑩ PAINTED WOOD TRIM
- ⑪ PAINTED 1-1/2" X 8" WOOD WALL CAP
- ⑫ STAINLESS STEEL CABLE RAILING SYSTEM - 42"H
- ⑬ NEW REINFORCED CONCRETE FOUNDATION SYSTEM

B

NORTH ELEVATION

Scale: 1/4" = 1'-0"