



## FRONT ELEVATION

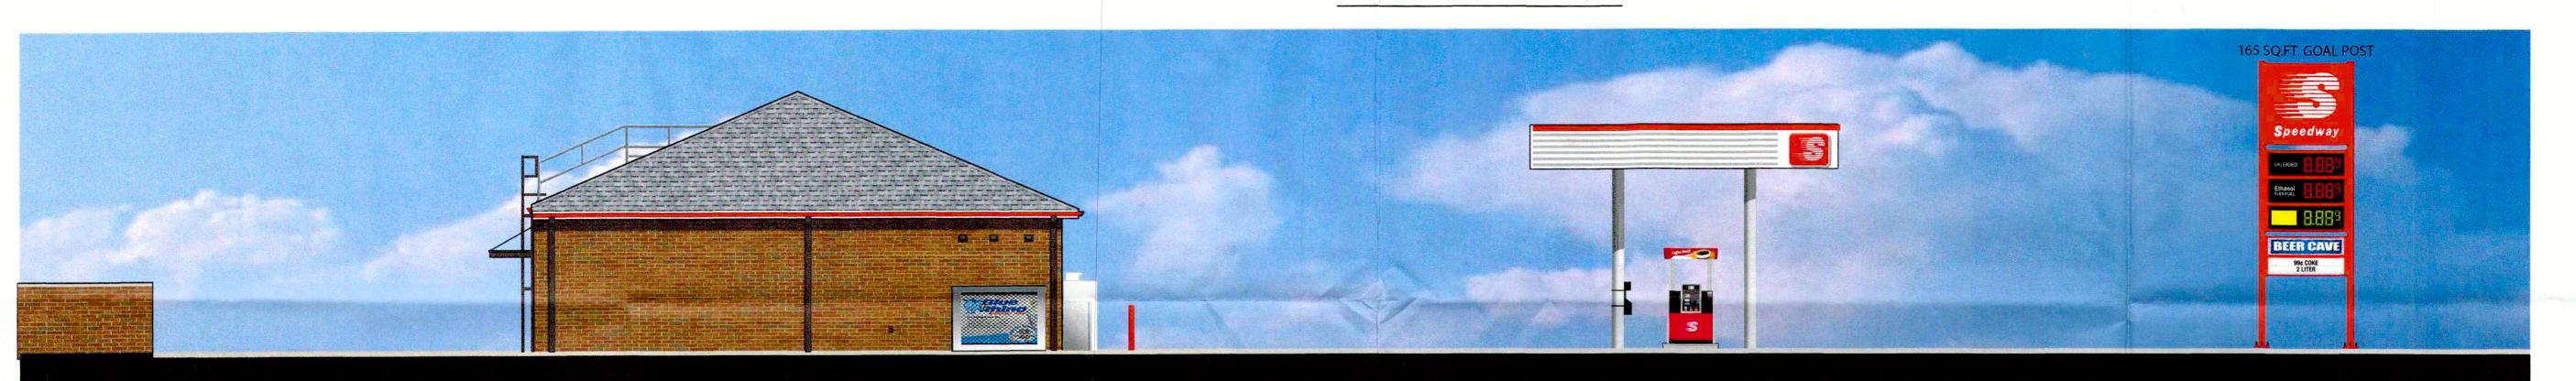

## REAR ELEVATION



## LEFT ELEVATION

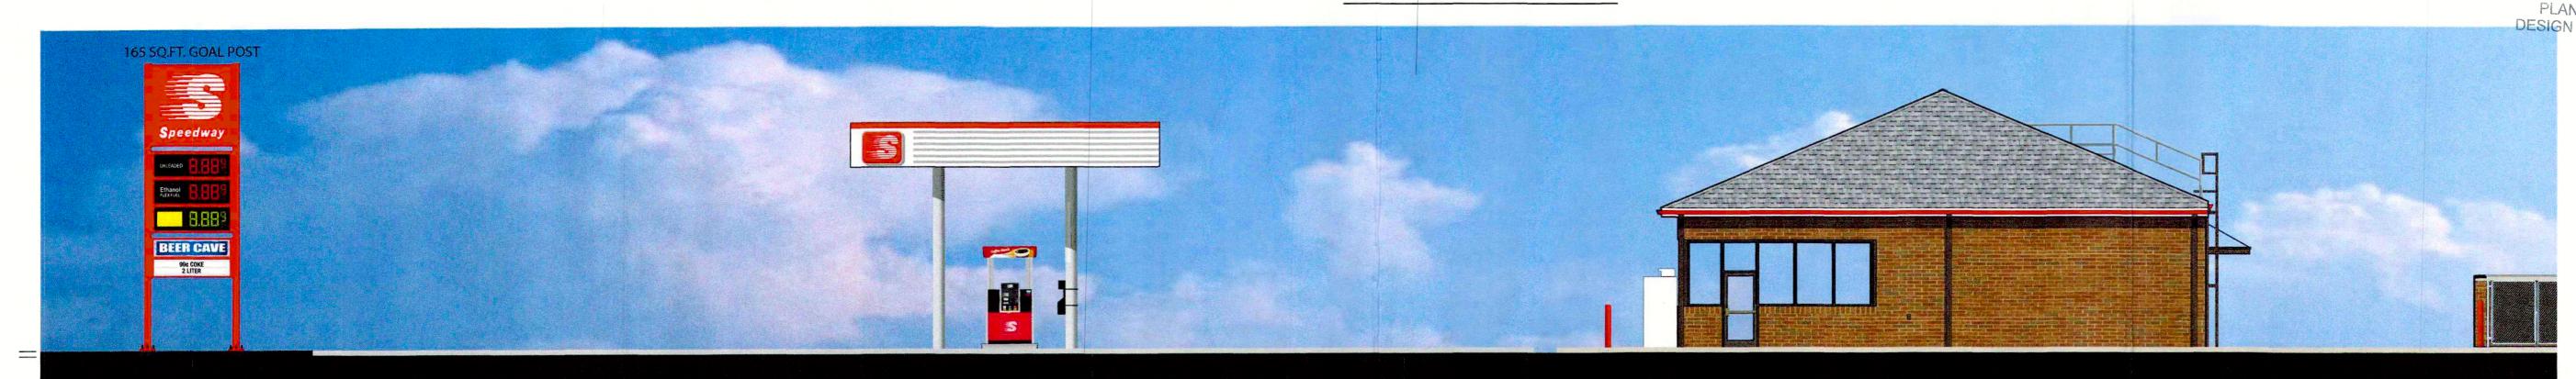

RIGHT ELEVATION

Prepared By:
Speedway
Engineering and Construction Dept.
Enon, OH 45323

REVIEWER Date				
DESIGNER PROJ. MCR. REVIEWER DATE DATE				pes
DESIGNER Date				not to be us
REVISIONS				This drawing is the property of Speedway and is not to be used
NO.				

BUILDING ELEVATION
NEW BUILD

TORE OR 9709

ERSION OR 4600 V

CALE 0

1/8" = 1'-0

SCALE 0 8'

1/8" = 1'-0"

DESIGN TEAM DATE

DGNR. STORTENBECKER 1/27/16

P.MGR.

RVWR.

DRWG. NO.

9709 - ELEV

a meuni au 1 1 3 8