


DR. REDDY

GARAGE ADDITION

1118 SOUTH THIRD ST.
LOUISVILLE, KY 40202

06/13/2018
COMM. # 2015.219

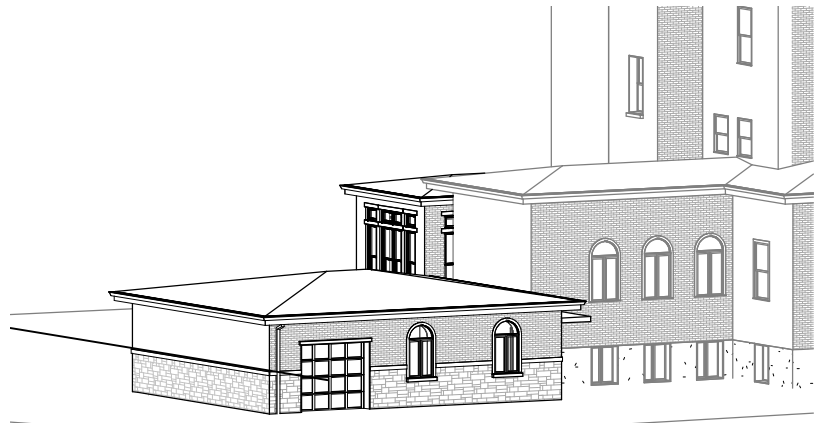


INDEX OF DRAWINGS

Sheet Number	Sheet Name
SK-1	COVER SHEET
SK-2	SURVEY
SK-3	OVERALL SITE
SK-4	GARAGE ADDITION FLOOR PLAN
SK-5	GARAGE ROOF PLAN
SK-6	GARAGE ELEVATIONS
SK-7	GARAGE ELEVATIONS 2
SK-8	GARAGE SECTIONS

LOJIC

City: Louisville
Zip Code: 40203
Property Address: 1118 South Third St.
Owner: Sujatha, S Reddy Revocable Trus
Parcel ID: 029K01020000
Acres: 0.39310
Rear Yard: N/A
Neighborhood: 15
Addition size: 972 sq.ft.

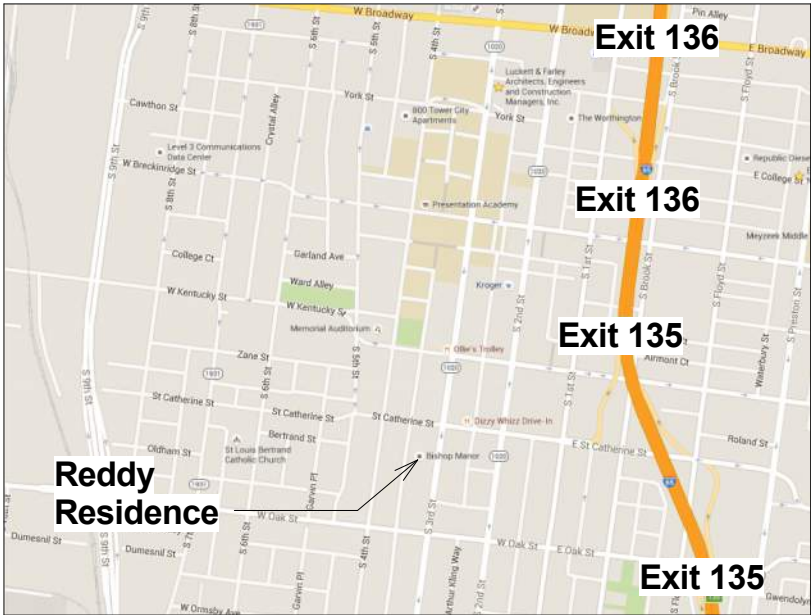

COVER SHEET

DWG.# SK-1
REFERENCE:

PROJECT: DR. REDDY
1118 SOUTH THIRD ST.

COMM. # 2015.219 DATE:06/29/2018

DRAWN BY: L.R. CHKD BY: B.L.

1118 South Third Street
Louisville, KY

1118 South Third Street
Louisville, KY

SUJATHA S. REDDY, TRUSTEE
SUJATHA S. REDDY REVOCABLE TRUST
D.B. 10329, PG. 880

1114 S. 3rd St.
Margaret M. Chapman
D.B. 10023, PG. 141

Sanitary Sewer Manhole
Rim Elev. 460.17
(IN-West) 8" Clay, IE 453.27
(IN-SW) 6" Clay, IE 454.67
(IN-South) 6" Clay, IE 453.47
(OUT- East) 8" Clay, IE 452.87

Found PK Nail
Set in '89 Snook Survey
HELD
Found Mag Nail, Unknown Origin
N76°31'27"W, 0.31' From Corner
Not Held

Found X-Cut
Set in '89 Snook Survey
HELD
Wall, 0.73' East
*Found Mag Nail, Unknown Origin
N11°29'31"E, 0.32' From Corner —
Not Held*

BRICK ALLEY
20' R/W

1114 S. 3rd St.
Margaret M. Chapman
D.B. 10023, PG. 141

1118 SOUTH THIRD STREET
.390 Acres
17,002.29 Sq. Ft.

1126 S. 3rd St.
G & H Properties, LLC
D.B. 10435, PG. 426

ST. CATHERINE ST.

SOUTH THIRD STREET
100' R/W

LEGEND

- Gas Valve
- Water Meter
- Gas Meter
- Utility Pole
- Light Pole
- Found PK Nail, As Noted
- Found Nail, As Noted
- Found X-Cut
- Downspout

JOHN G. BRINKWORTH, I

- ✂ Gas Valve
- ⊕ Water Meter
- ⊕ Gas Meter
- ♂ Utility Pole
- ⚡ Light Pole
- ▲ Found PK Nail, As Noted
- Found Nail, As Noted
- ✂ Found X-Cut
- Downspout

Professional Land Surveyor No. 4105 9/4/15
Date

Note: A title examination may reveal roads and easements of record not shown hereon.


STATE of KENTUCKY
JOHN G.
BRINKWORTH, III
4105
LICENSED
PROFESSIONAL
LAND SURVEYOR

Parcel: 029K01020000
Zoning: TNZD, Trad. Neighborhood Zoning District
Use: Neighborhood Transit Center

The improvements shown hereon are located in Zone X, an area of minimal flooding, as indicated by FEMA Panel 21111C0041E dated December 5, 2006.

This survey was based on an adjusted traverse by using a weighted, least squares adjustment with Star*Net V8.

East Line of Subject Tract
Survey by C. Snook, PLS (H.E. Rudy, 1989)
Elevation Datum-NAVD88 (Geoid 12A)

 


September 4, 2015
Job No. 2015043

Client: Dr. Sujatha Reddy



SITE PLAN

SCALE: 1" = 20'-0"

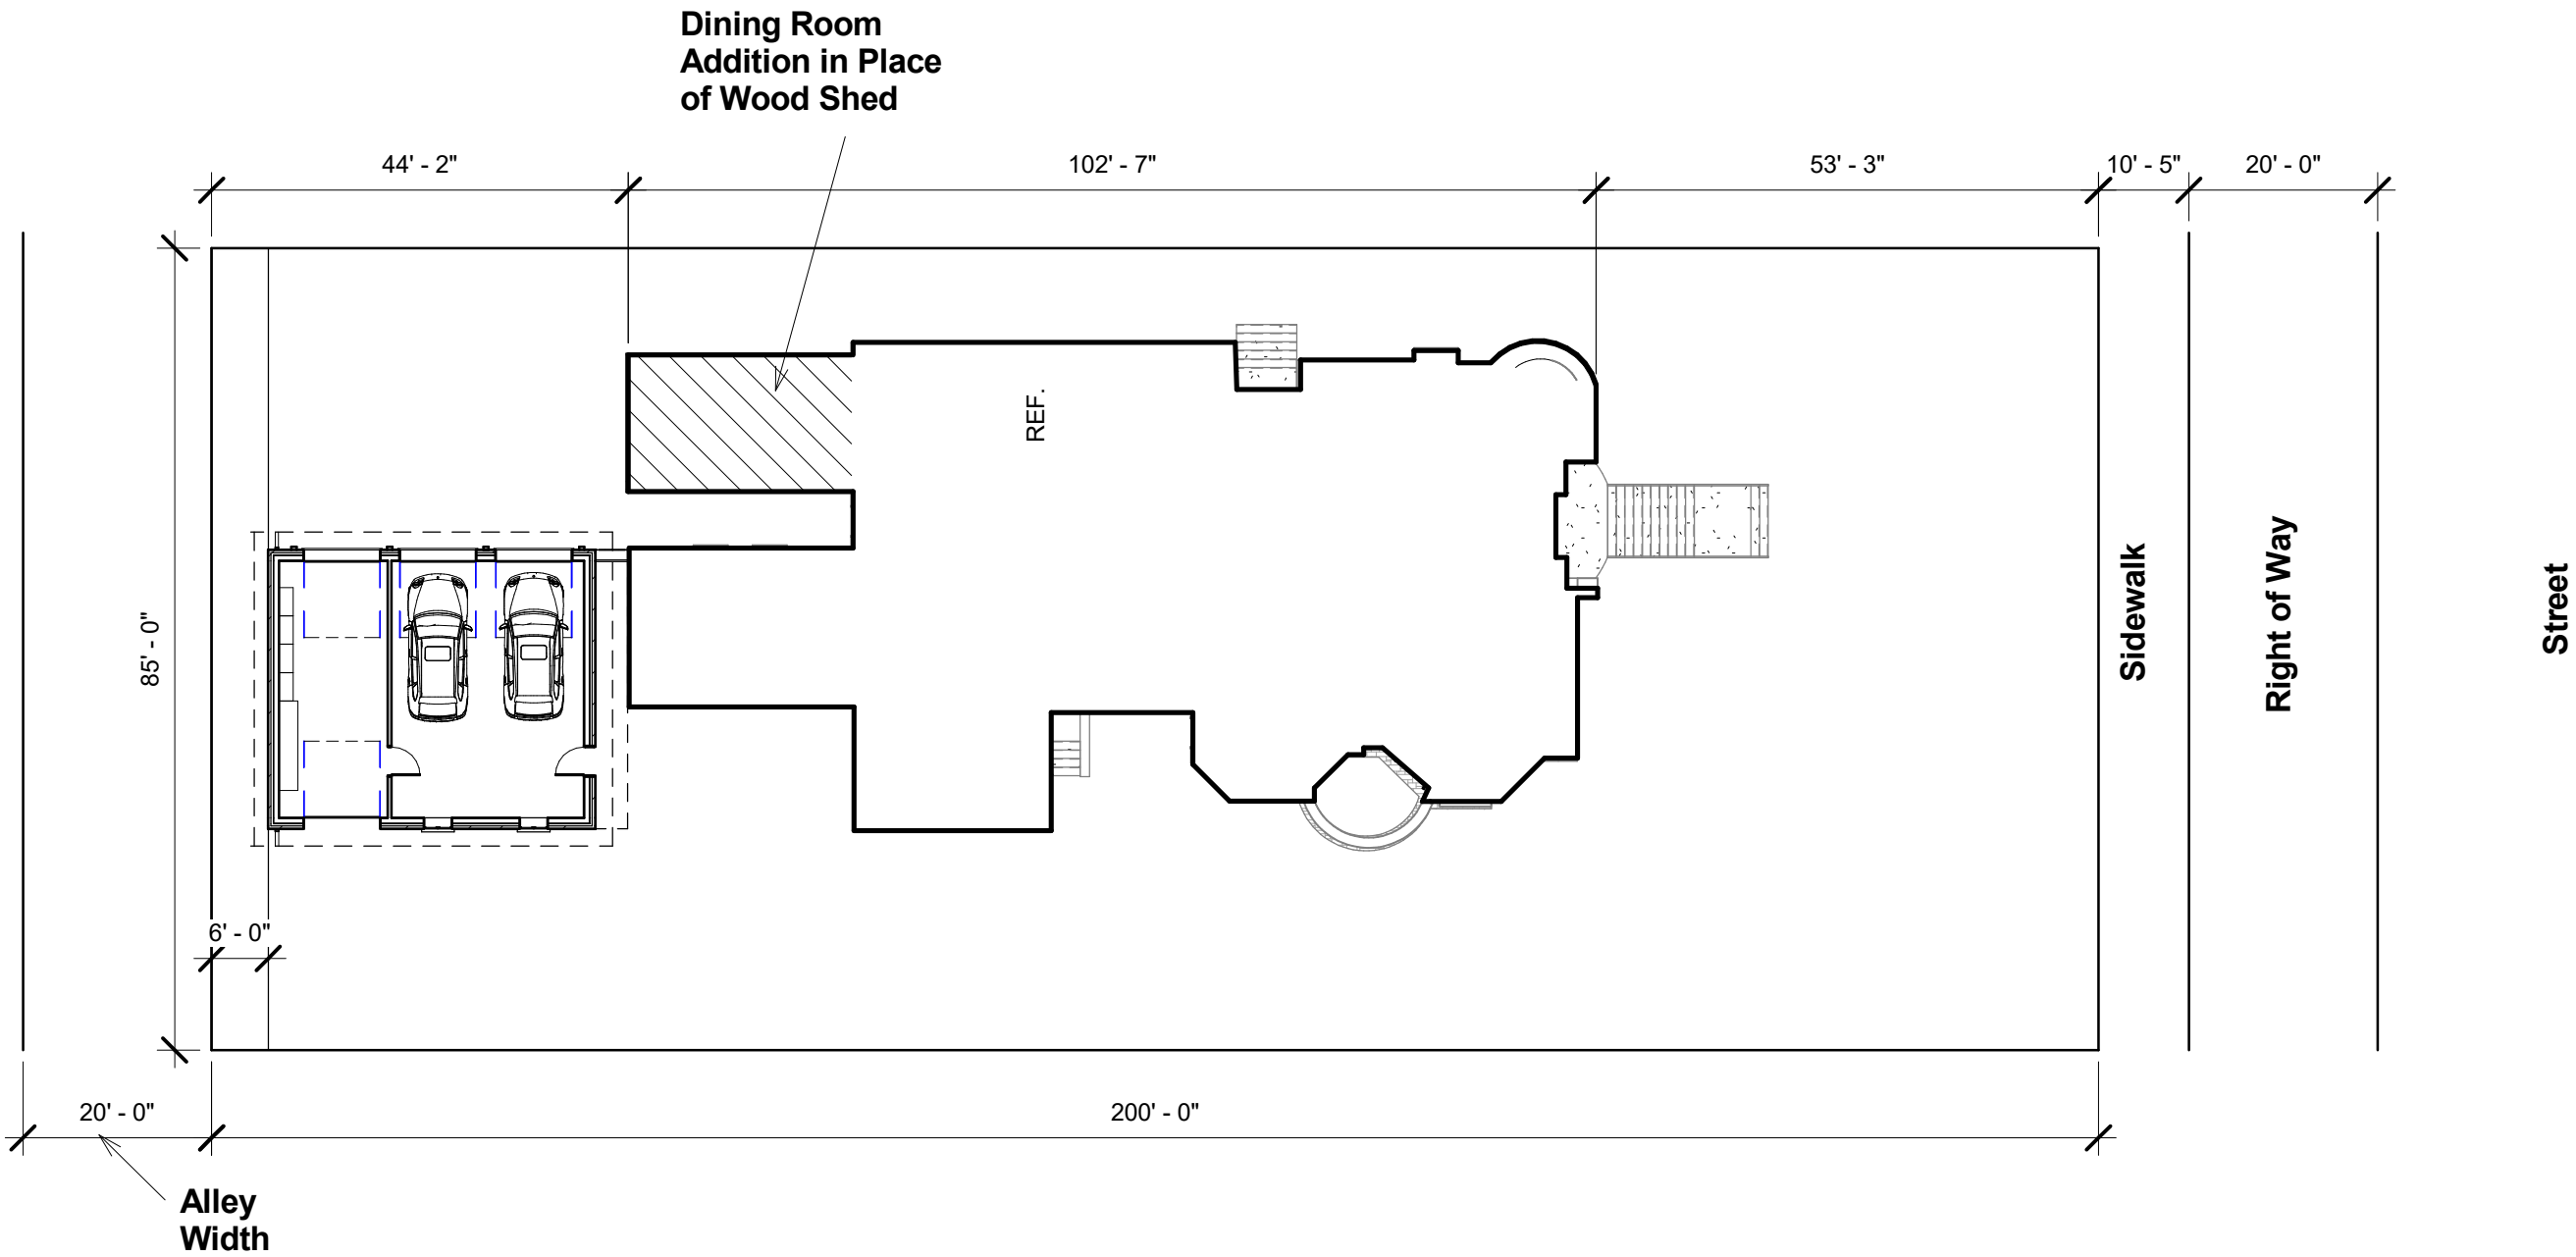


PROJECT: DR. REDDY 1118 SOUTH THIRD ST.		DATE: 06/29/2018	
COMM. # 2015.219		CHKD BY: B.L.	
DRAWN BY: L.R.		OVERALL SITE	
		DWG.# SK-3 REFERENCE:	
		[smart design]SM Luckett & Farley © 2008 737 South Third Street, Louisville, Kentucky 40202-2100 502-585-4181 502-587-0488 Fax www.luckett-farley.com Master Planning Architecture Engineering Interior Design Design Build Building Commissioning Special Inspections	

8/1/2018 4:49:19 PM
H:\South Third Street Residence\2018.094 - Dr. Reddy Garage\4. Architectural\1. Models\2015.219.00_lreynolds.rvt



GARAGE ADDITION FLOOR PLAN

SCALE: 1/8" = 1'-0"

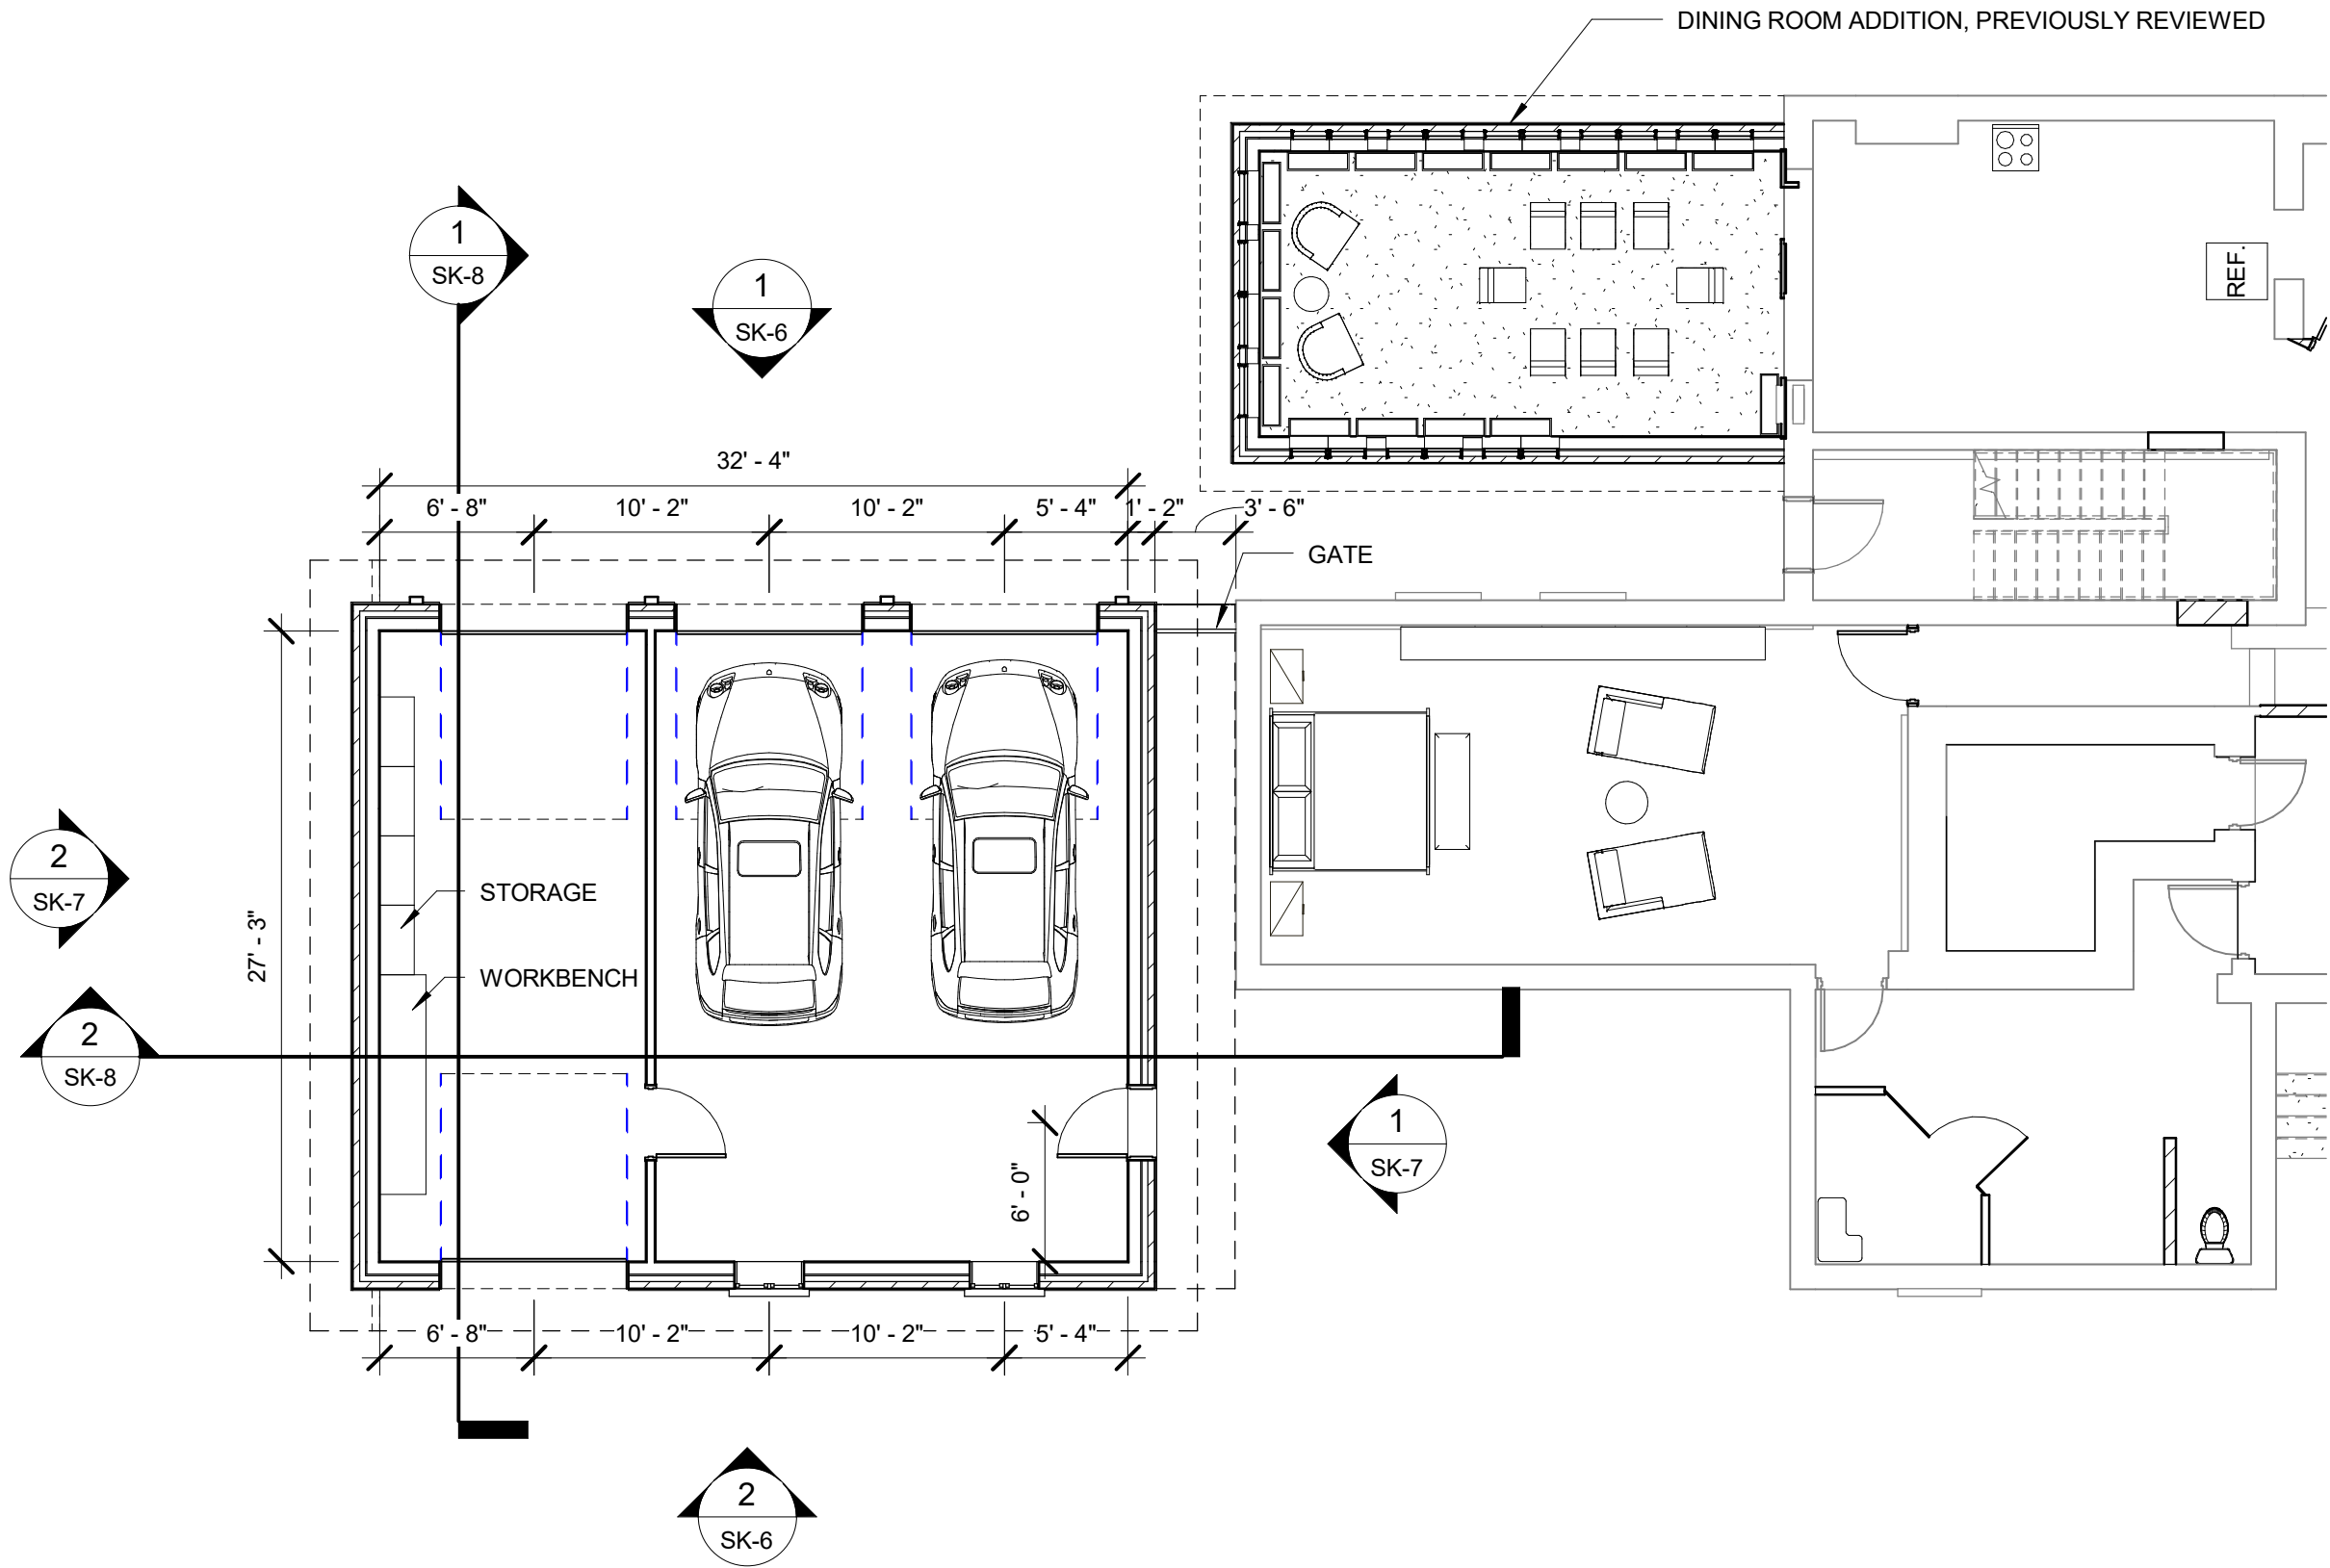

[smart design]SM
Luckett & Farley
© 2008
737 South Third Street, Louisville, Kentucky 40202-2100
502-585-4181 502-587-0488 Fax www.luckett-farley.com
Master Planning | Architecture | Engineering | Interior Design
Design Build | Building Commissioning | Special Inspections

GARAGE ADDITION
FLOOR PLAN

DWG.# SK-4
REFERENCE:

PROJECT: DR. REDDY
1118 SOUTH THIRD ST.

COMM. # 2015.219
DATE: 06/29/2018


DRAWN BY: L.R.
CHKD BY: B.L.

8/1/2018 4:49:20 PM
H:\South Third Street Residence\2018.094 - Dr. Reddy Garage\4. Architectural\1. Models\2015.219.00_lreynolds.rvt




GARAGE ROOF PLAN

SCALE: 1/8" = 1'-0"

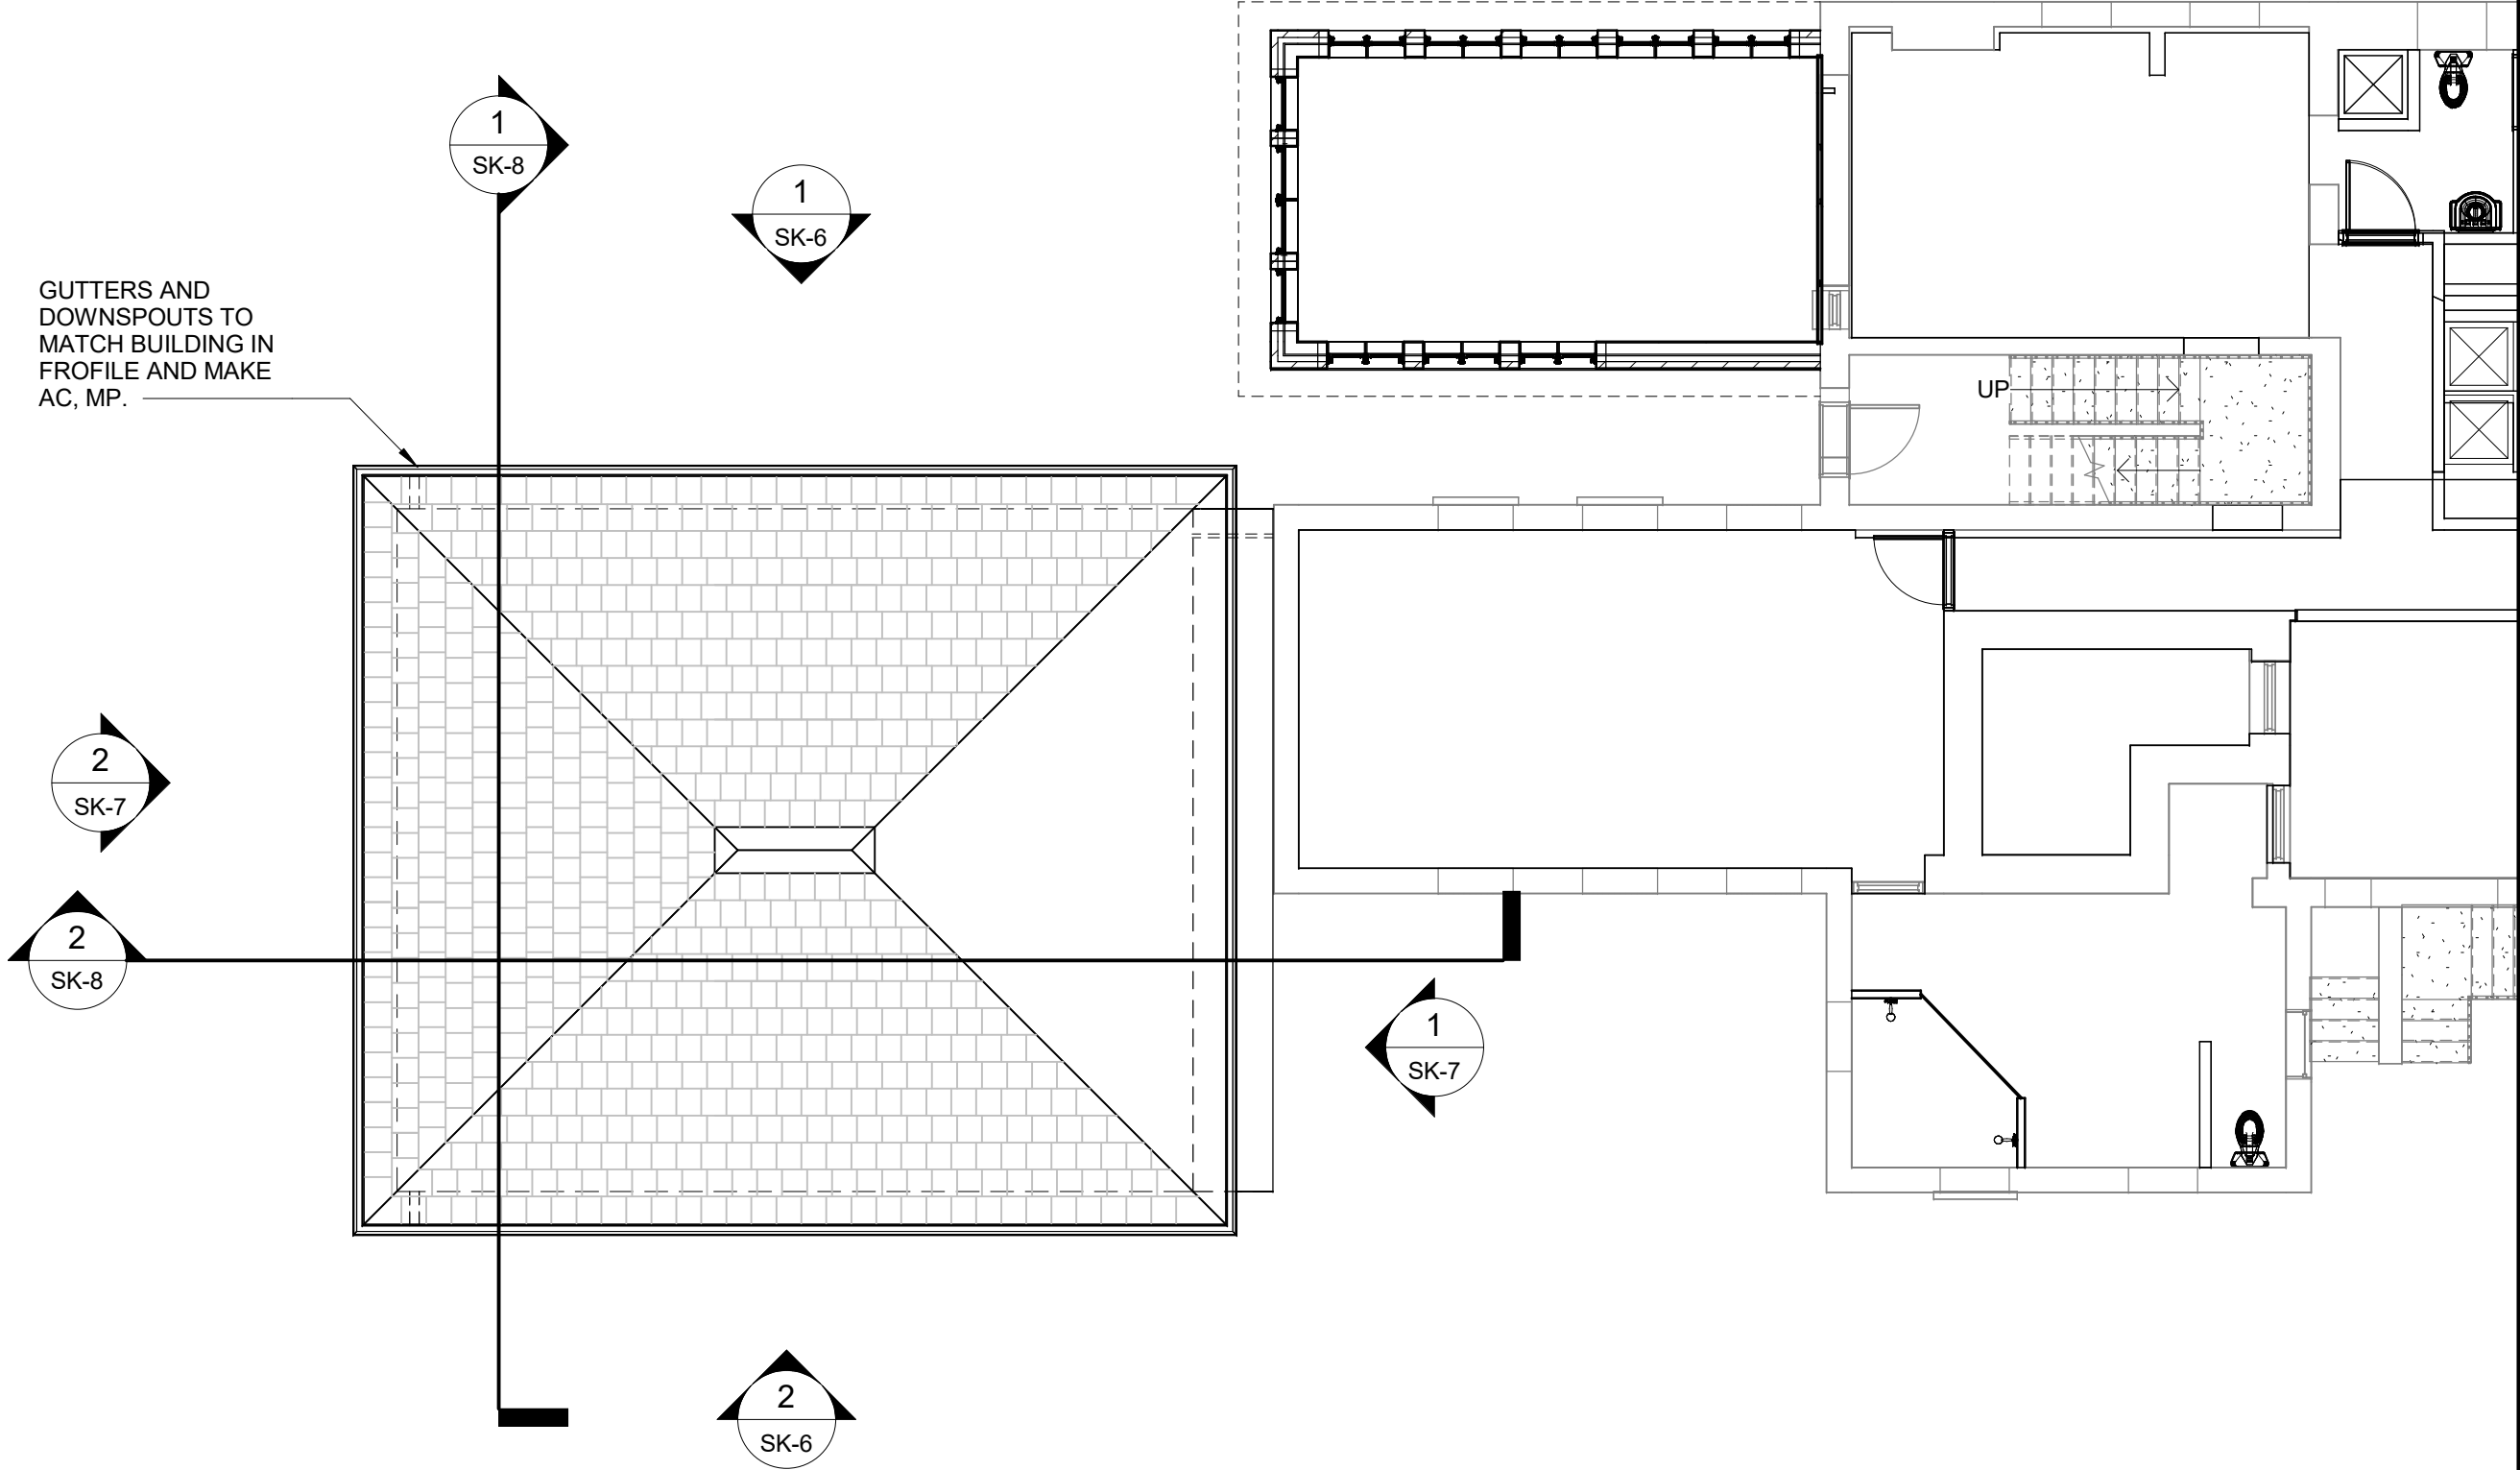


PROJECT: DR. REDDY 1118 SOUTH THIRD ST.		DATE: 06/29/2018	
COMM. # 2015.219		CHKD BY: B.L.	
DRAWN BY: L.R.		DWG.# SK-5 REFERENCE:	
GARAGE ROOF PLAN		[smart design] SM Luckett & Farley 737 South Third Street, Louisville, Kentucky 40202-2100 502-585-4181 502-587-0488 Fax www.luckett-farley.com Master Planning Architecture Engineering Interior Design Design Build Building Commissioning Special Inspections © 2008	

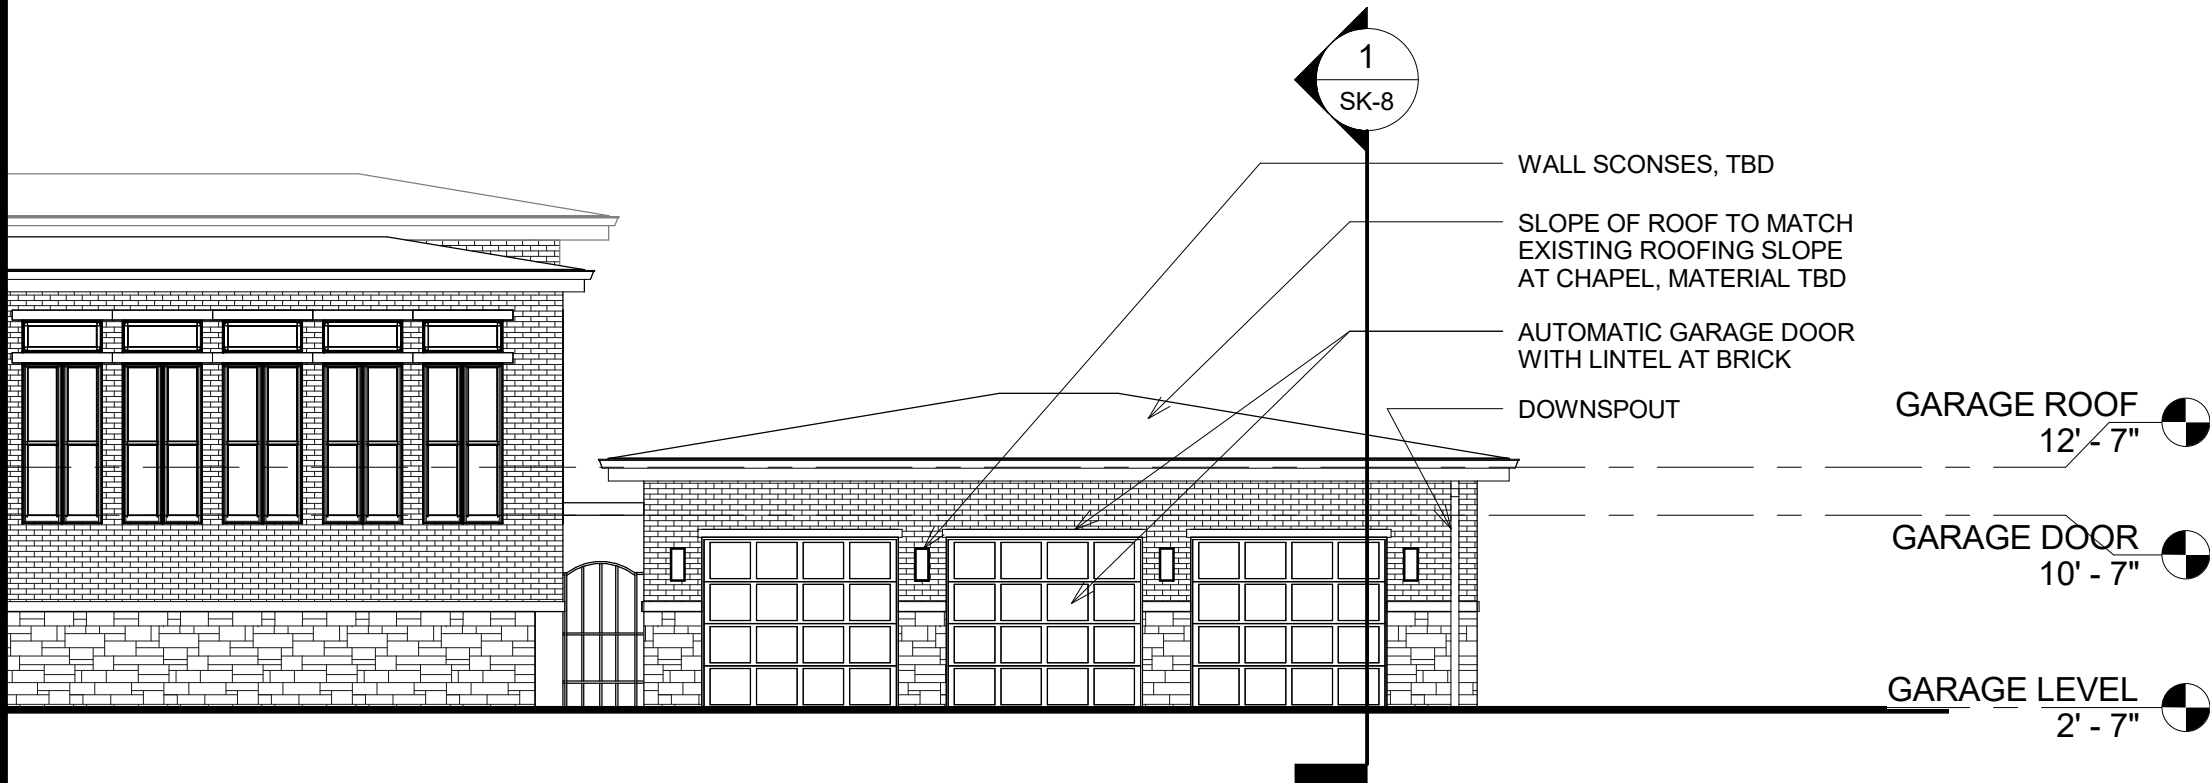


1 GARAGE ELEVATION NORTH
SK-4 SCALE: 1/8" = 1'-0"




2 GARAGE ELEVATION SOUTH
SK-4 SCALE: 1/8" = 1'-0"

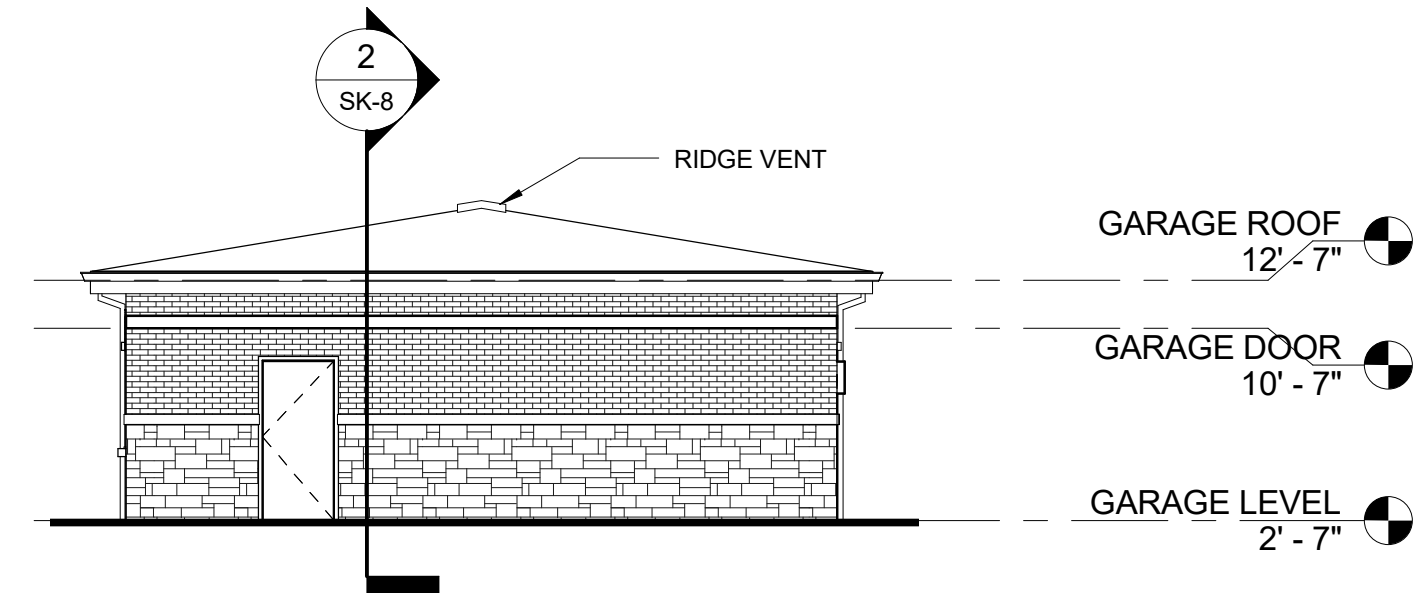

1 GARAGE ELEVATION EAST
SK-4 SCALE: 1/8" = 1'-0"


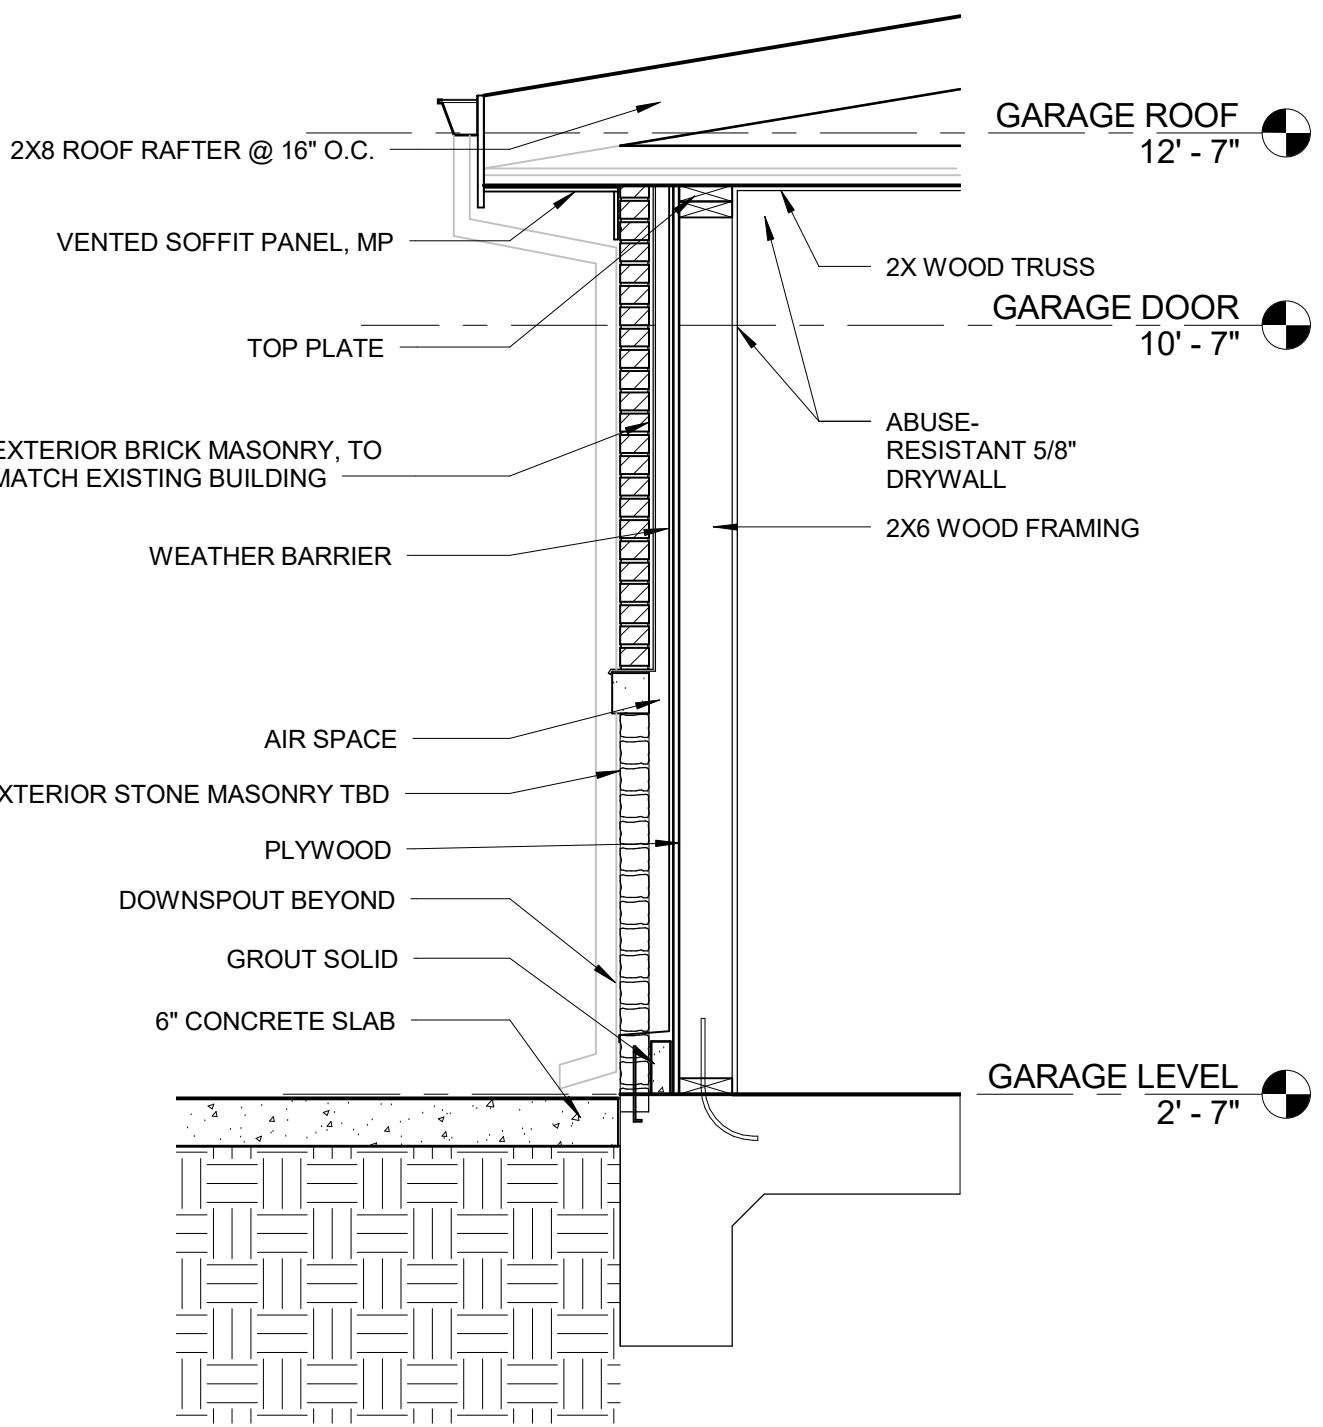


3 Wall Section
SK-8 SCALE: 1/2" = 1'-0"

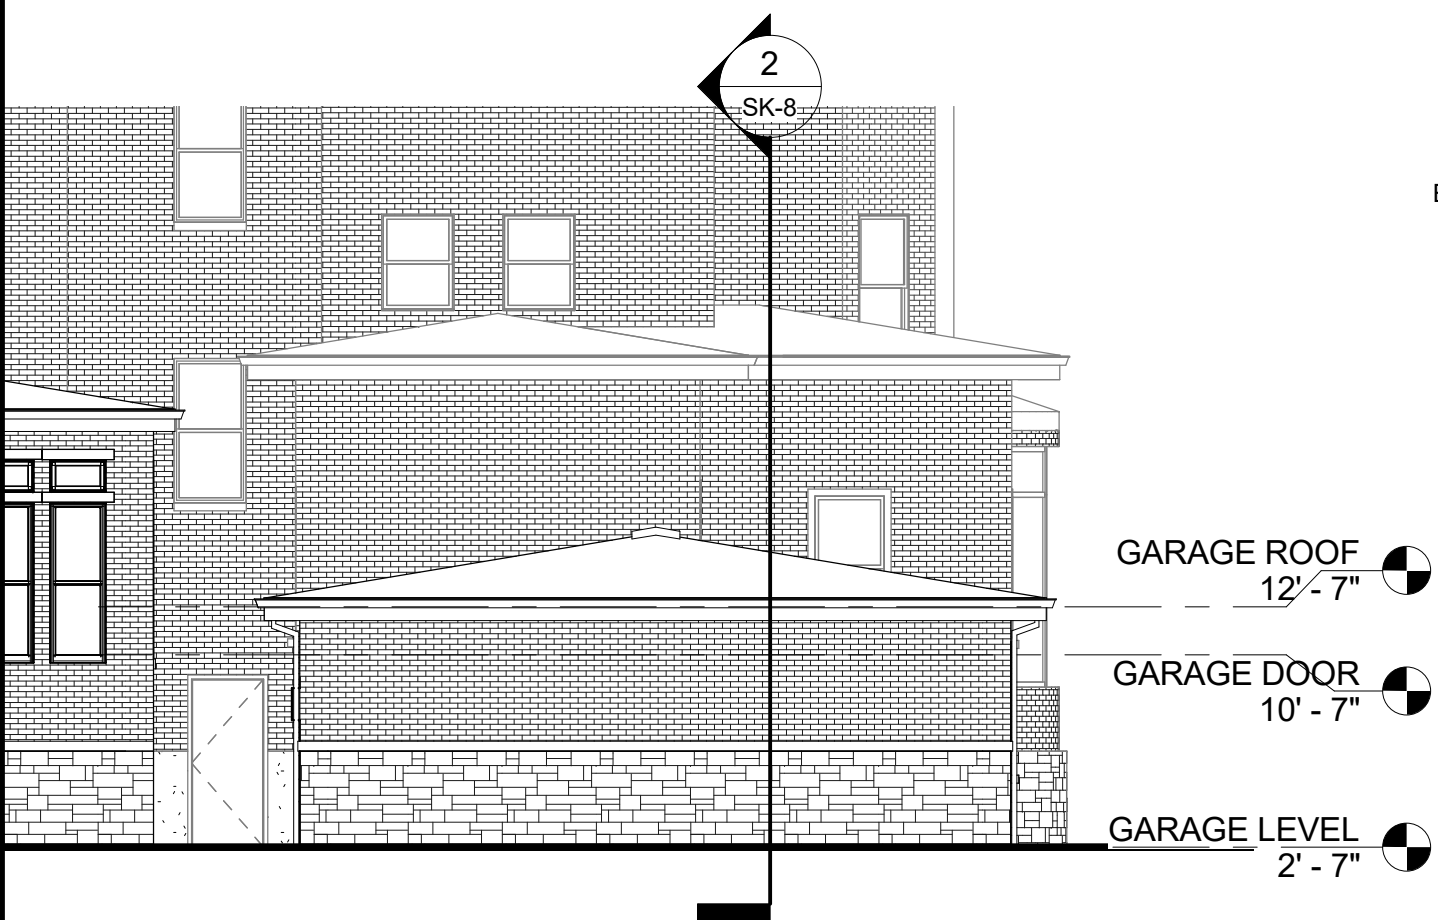

2 GARAGE ELEVATION WEST
SK-4 SCALE: 1/8" = 1'-0"

1 Section 1
SK-4 SCALE: 1/8" = 1'-0"

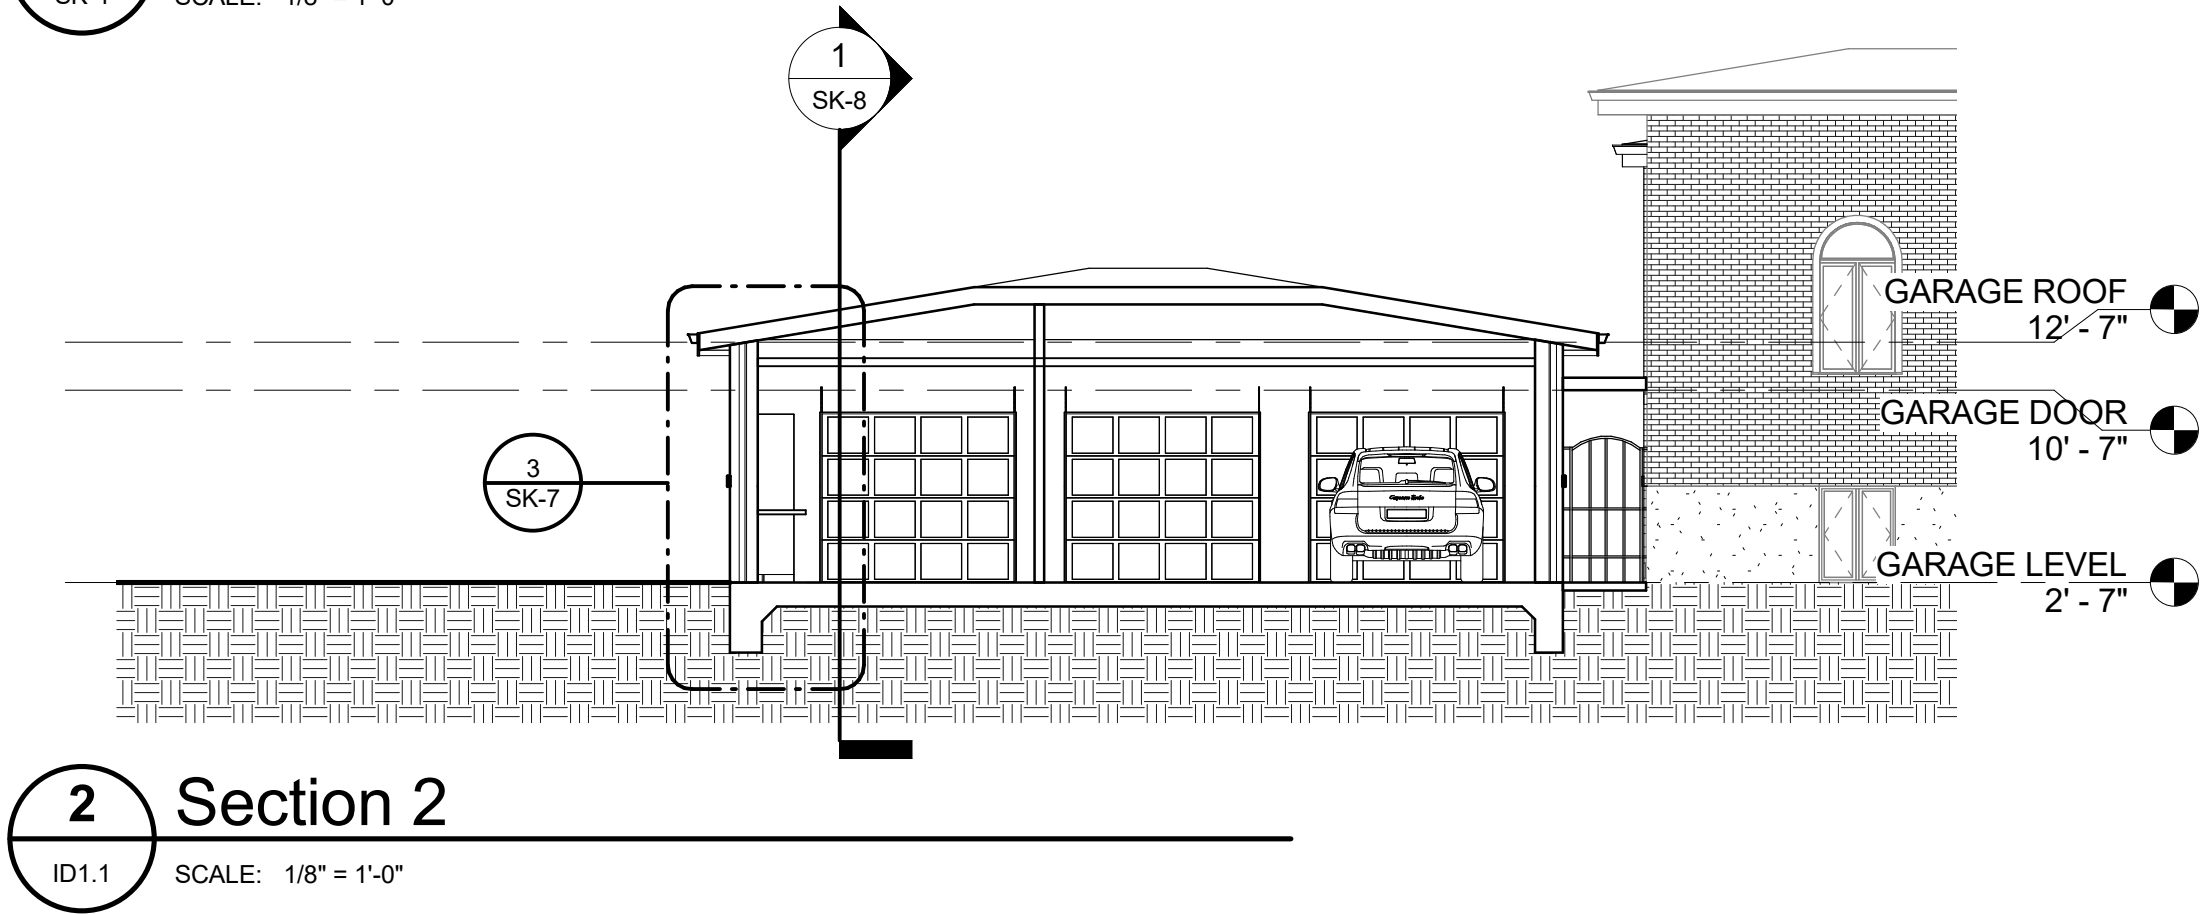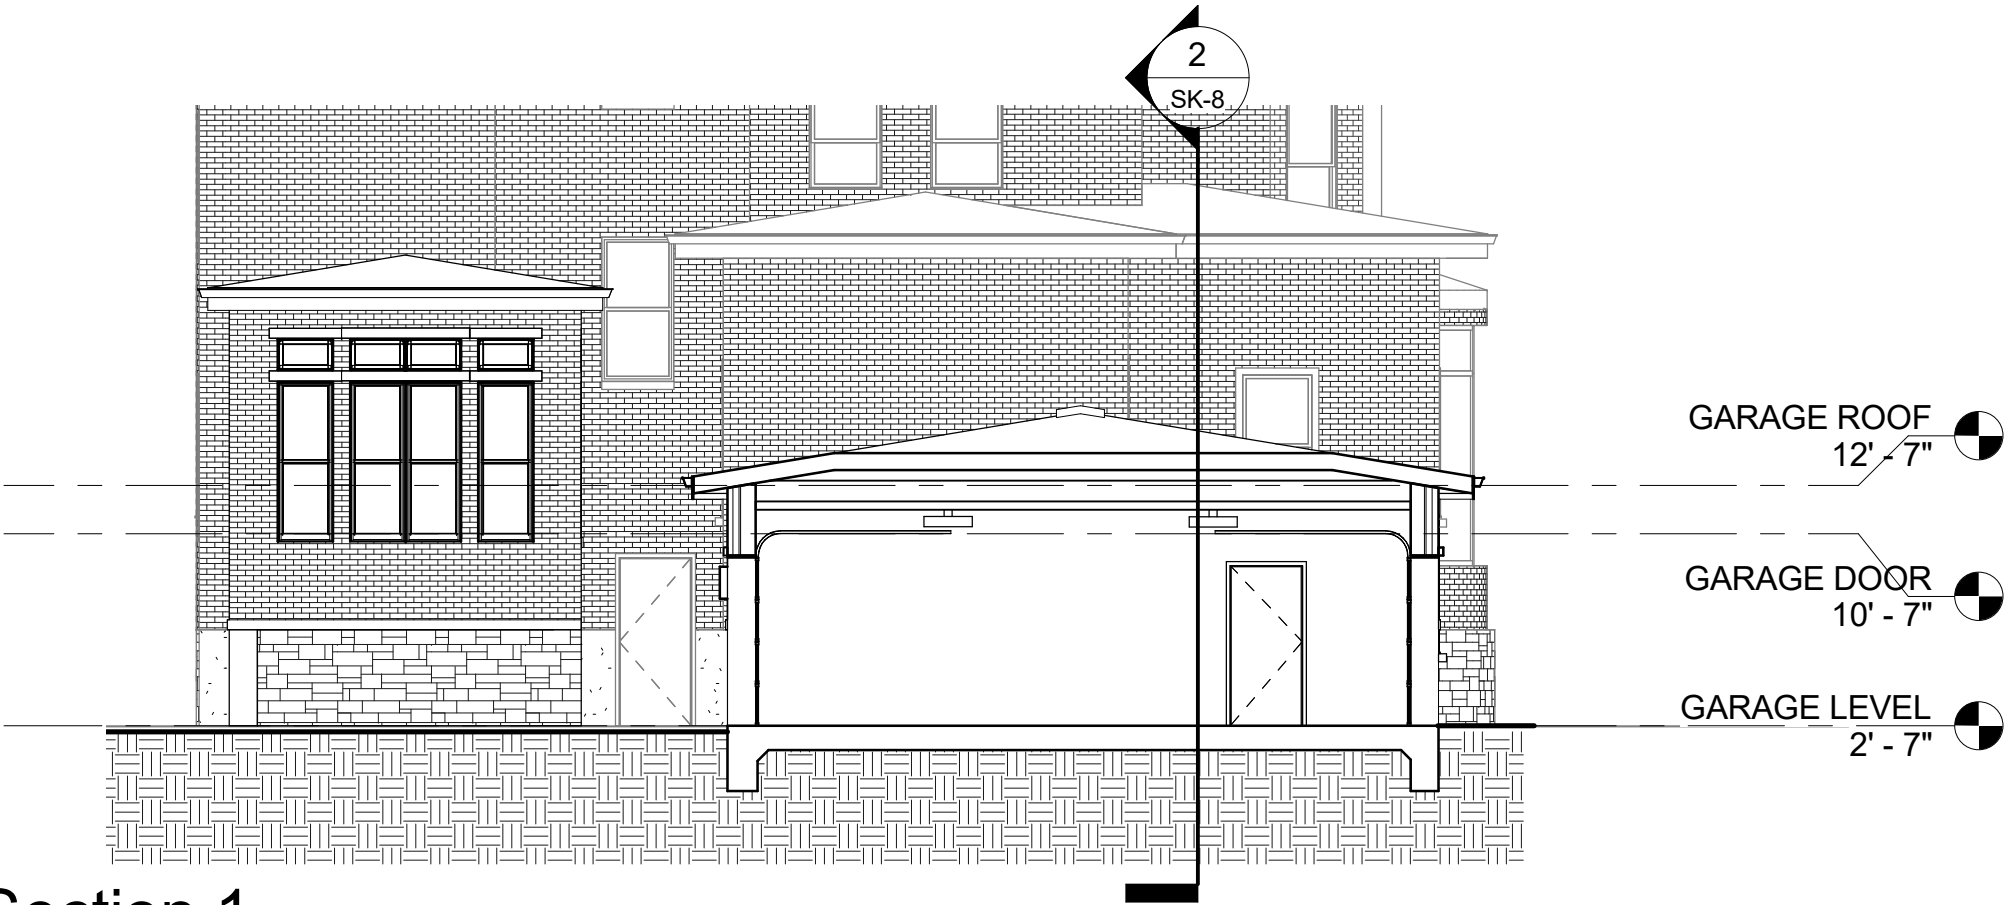

PROJECT: DR. REDDY 1118 SOUTH THIRD ST.		DATE: 06/29/2018	
COMM. # 2015.219		CHKD BY: B.L.	
DRAWN BY: L.R.		DWG.# SK-8 REFERENCE:	
GARAGE SECTIONS		[smart design] SM Luckett & Farley 737 South Third Street, Louisville, Kentucky 40202-2100 502-585-4181 502-587-0488 Fax www.luckett-farley.com Master Planning Architecture Engineering Interior Design Design Build Building Commissioning Special Inspections	