



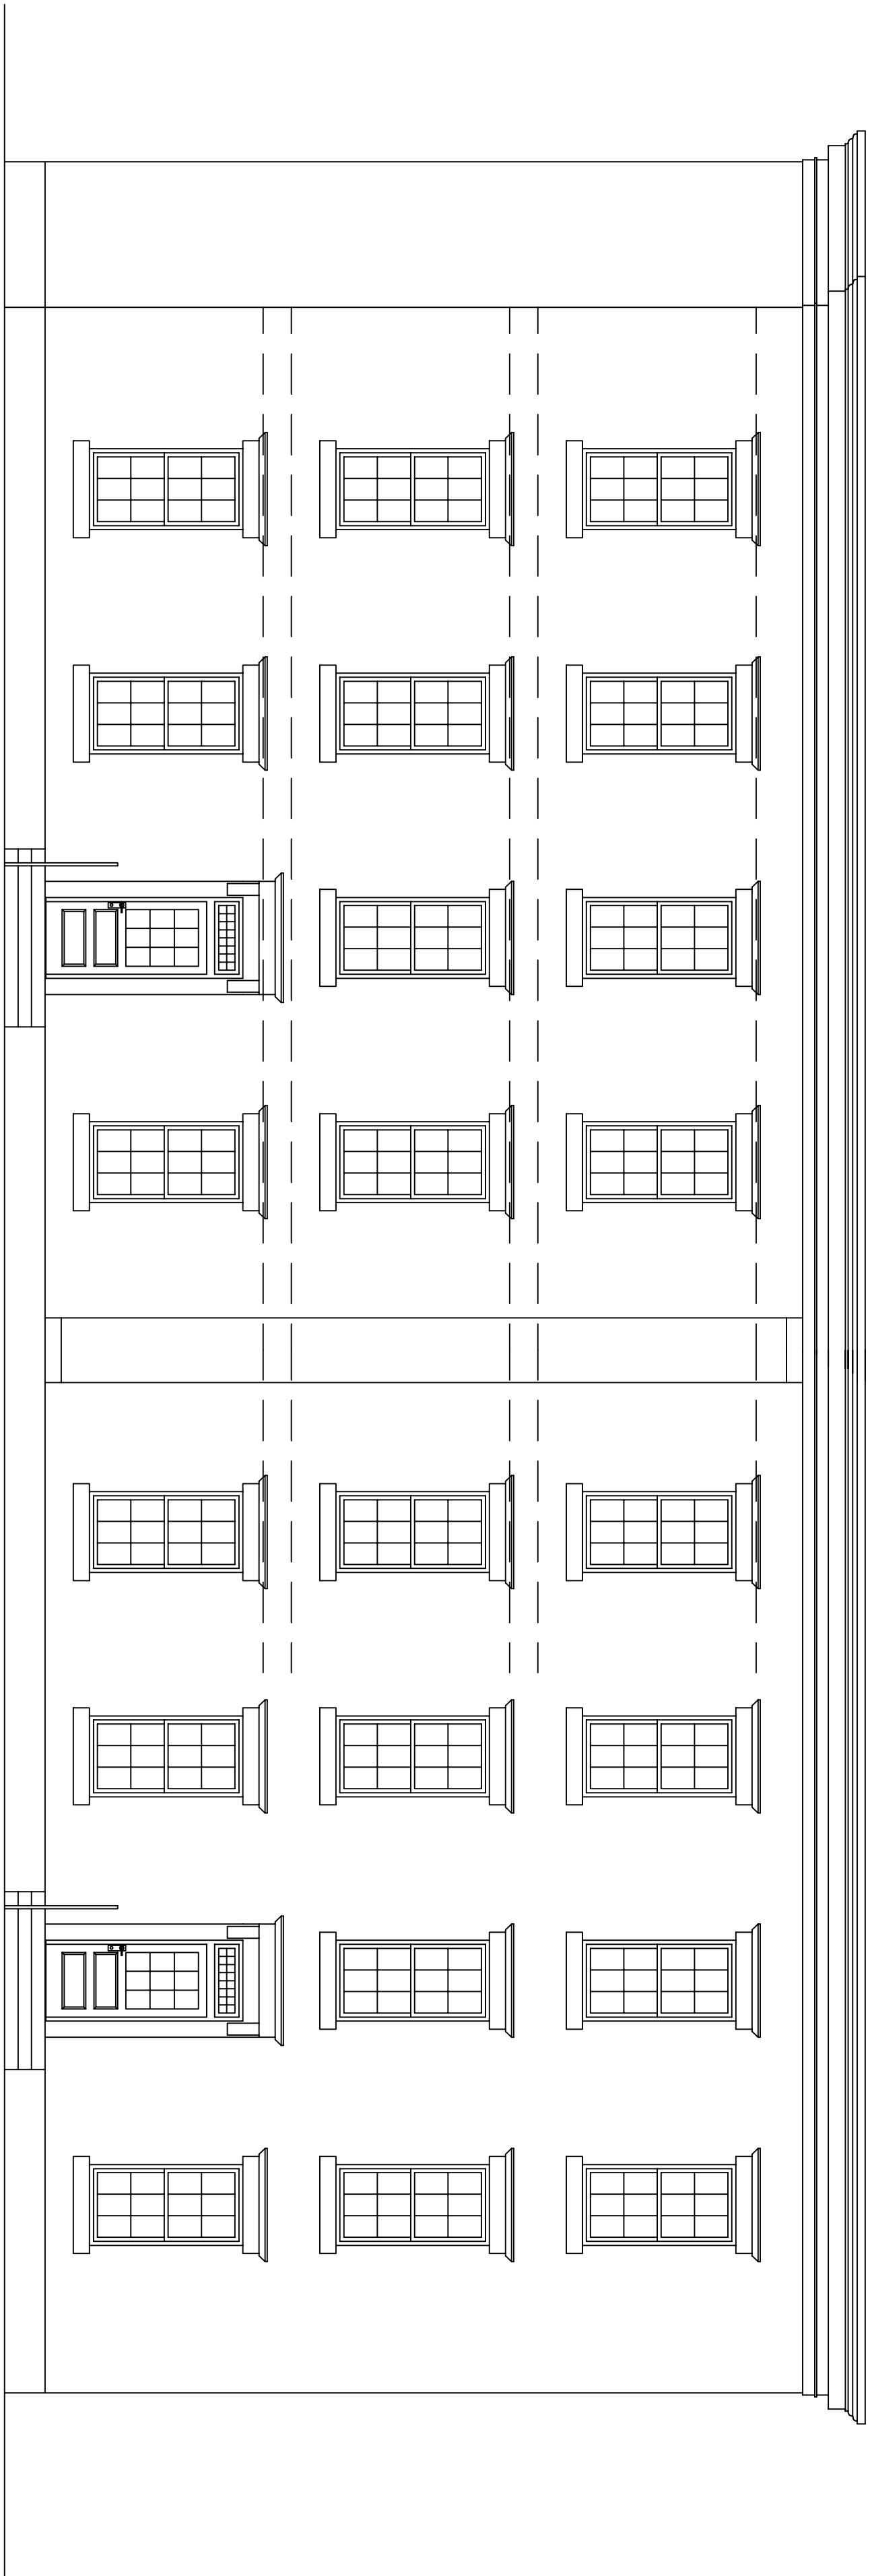

SOUTH ELEVATION - EAST WASHINGTON STREET

SCALE: 3/16" = 1'-0"

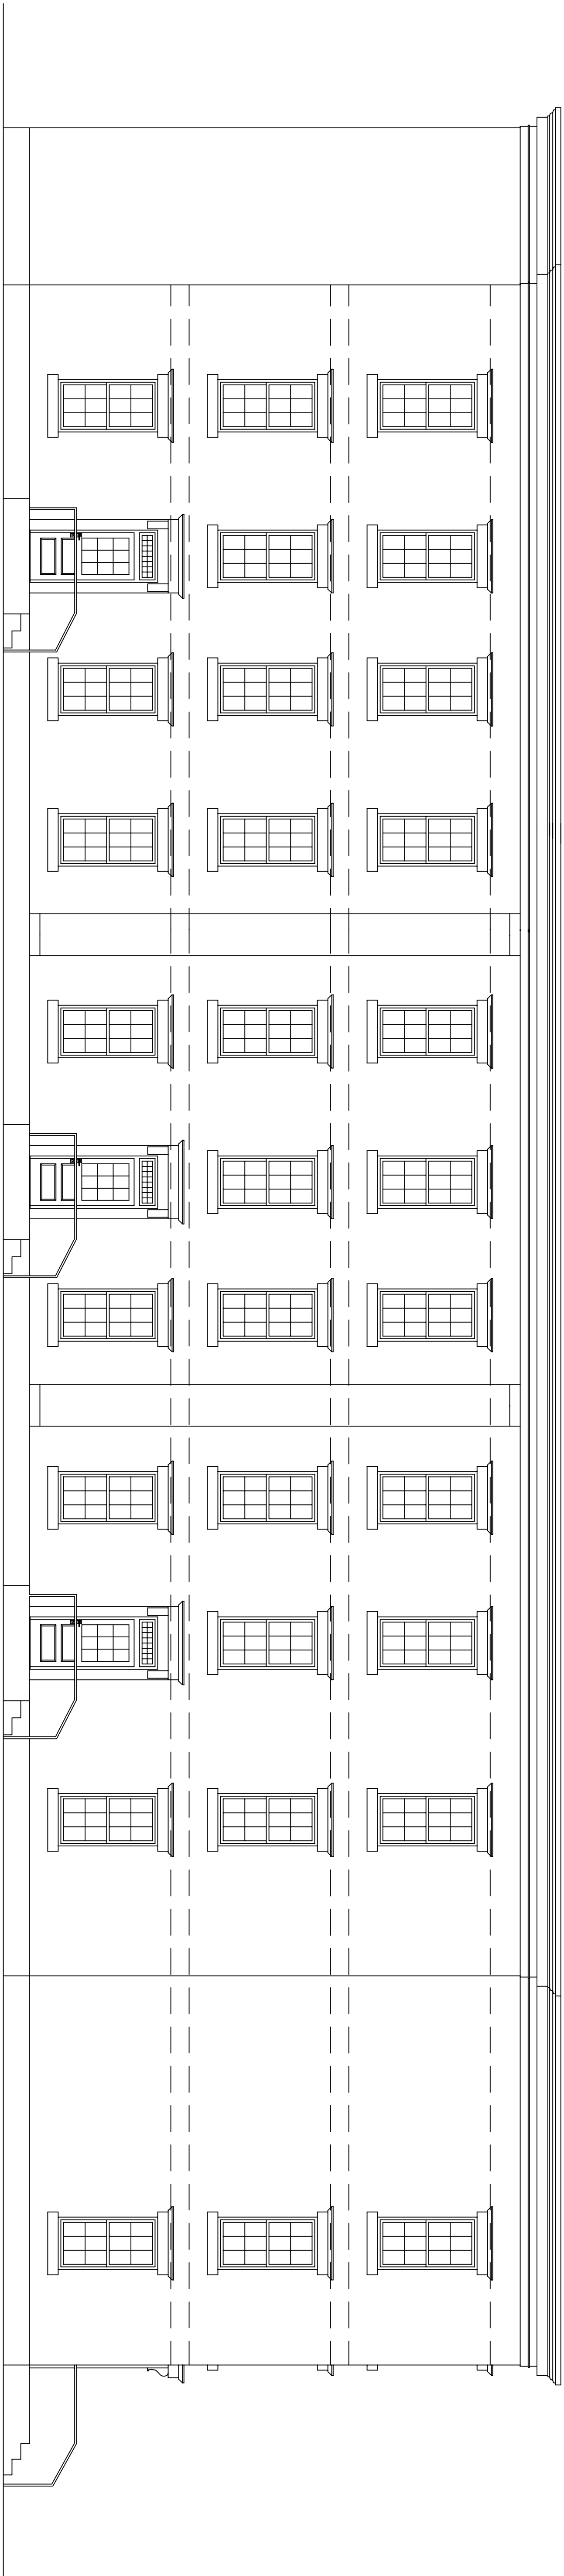

WEST ELEVATION - NORTH JOHNSON STREET

SCALE: 3/16" = 1'-0"