


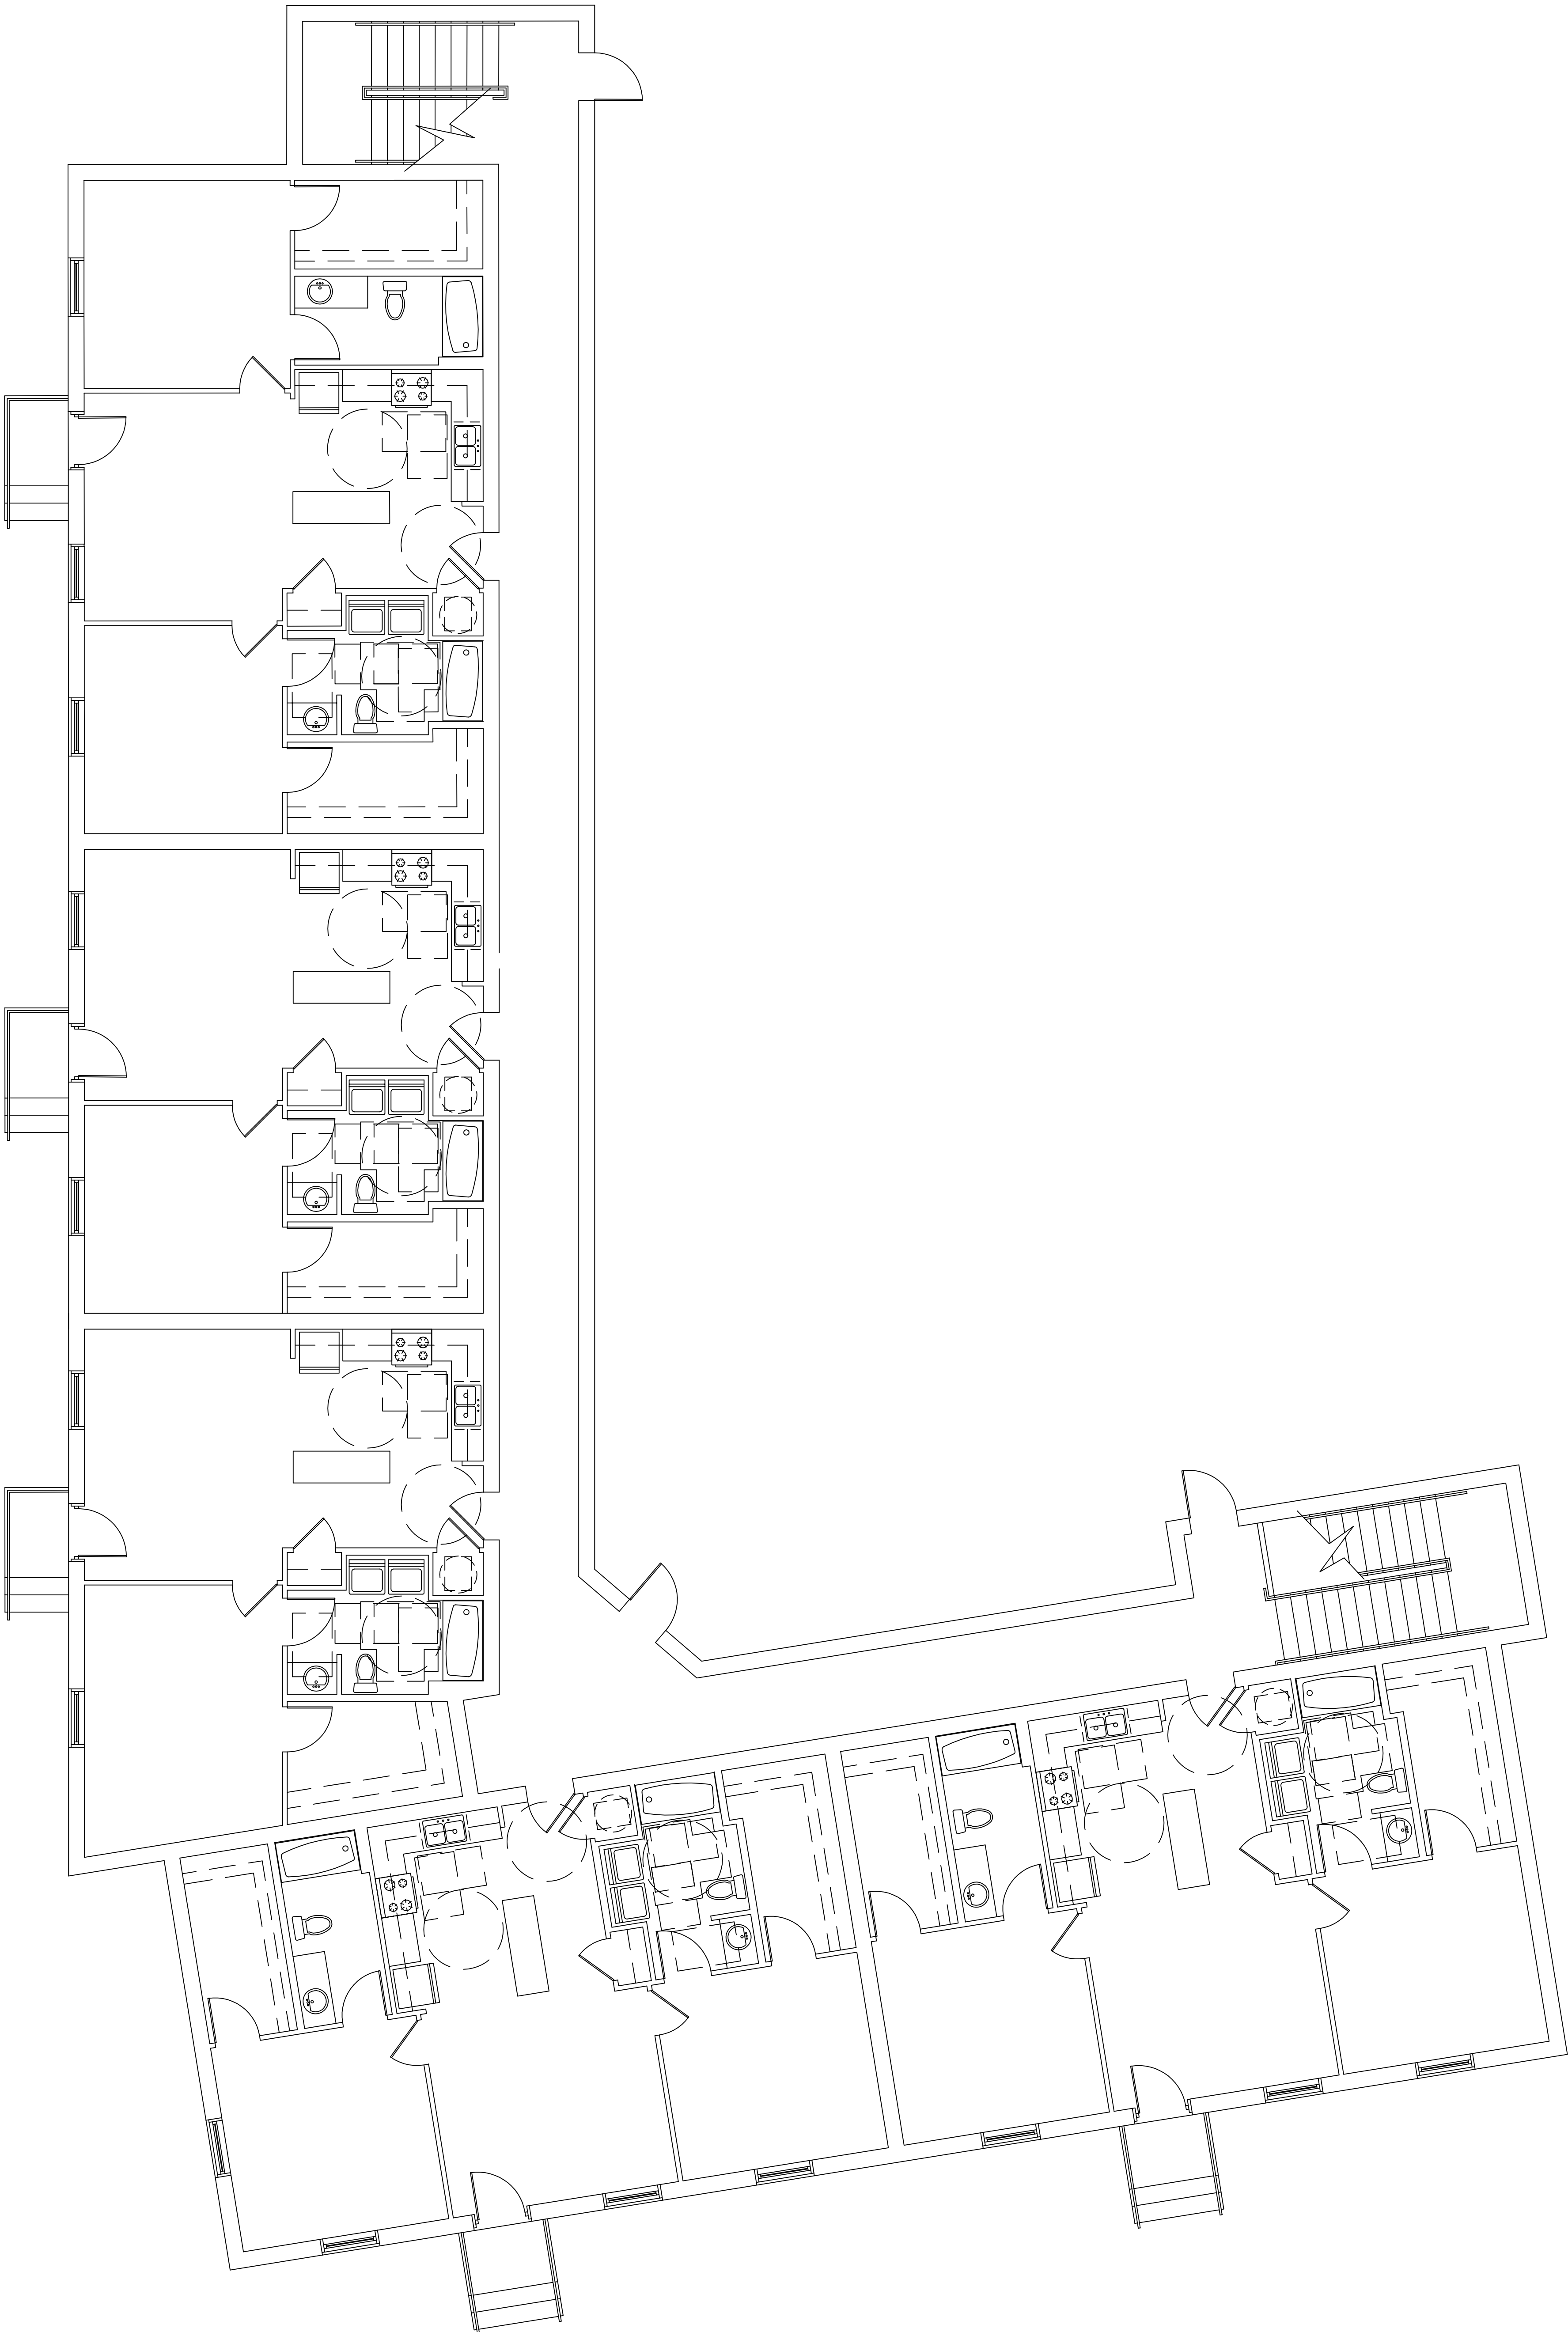

PROPOSED FLOOR PLAN

SCALE: 3/16" = 1'-0"



studio kremer architects

1231 South Shelby Street, Louisville, KY 40203
TEL 502.499.1100 FAX 499.1101

JOSEPH BROWN
TODD ROMAN
1101 EAST WASHINGTON ST
LOUISVILLE, KENTUCKY 40206

PROPOSED FLOOR PLAN
PROPOSED NEW APARTMENTS
BUTCHERTOWN
1043, 1049, 1051 EAST WASHINGTON ST.
LOUISVILLE, KENTUCKY 40206

DATE: 01/09/2018
DRAWN BY: SK
CHECKED BY:
REVISIONS:
1 11/14/2018

2017-019

PR3.1