


SYMBOL	MATERIAL	DESCRIPTION
A	HORIZONTAL LAP SIDING	SMOOTH HARDY LAP SIDING - 7" EXPOSURE COLOR: SW 7037 "BALANCED BEIGE"
B	PANEL SIDING	4"x10" HARDY PANEL SIDING - "SMOOTH" W/ 1/2 VERTICAL BATTENS @ 2'-0" o.c. COLOR: SW 7020 "BLACK FOX"
C	1 1/2" E.I.F.S.	DRYWIT "REFLECT" W/ HEAVY DUTY MESH BOTTOM 10'-0" COLOR: #261 "TULI PEPPER"
D	1 1/2" E.I.F.S.	DRYWIT "REFLECT" W/ HEAVY DUTY MESH COLOR: #255 "TIN MAN"
E	METAL PARAPET EDGE FLASHING OR COPING	5" 22 GAUGE GALVANIZED STEEL TRIM BY CENTRA BRILLIANT SERIES COLOR: BLACK SATIN ENAMEL SEE DETAILS SHEET A18
F	ALUM. STOREFRONT DOORS AND WINDOWS	ALUMINUM - BLACK ANODIZED FINISH W/ 1" CLEAR INSULATED GLAZING
G	NOT USED	-
H	HORIZ. "TALK" WOOD EXTERIOR TILE	AROSTEA HIGH TECH WOODS COLLECTION. COLOR: RIVER IMPRO GROUT: 1/8" JOINTS. CUSTOM BUILDING PRODUCTS UNGRADED EXTERIOR HIGH PERFORMANCE. COLOR: SUMMER WHEAT #45
I	CORRUGATED METAL PANEL	CORRUGATED WALL PANEL BY MDO OR EQUAL - 29 GA. - RIB SPACING 2 5/8" - 1 1/2" HIGH - GALVALUME PLUS FINISH. COLOR: ASH GRAY
J	EXPOSED STRUCTURAL STEEL COMPONENTS	SEE DETAILS - PAINT SATIN ENAMEL SW 7020 "BLACK FOX"
K	METAL CORNER TRIM	2"x2" M22 GA. METAL CORNER GALVALUME PLUS FINISH COLOR: ASH GRAY
L	H.M. KITCHEN ACCESS DOOR AND FRAME	PAINTED INSULATED METAL DOOR WITH HOLLOW METAL FRAME COLOR: PAINT SATIN ENAMEL SW 7018 "DOVETAIL"
M	METAL PARAPET COPING W/ L.E.D. LIGHT COVE	3" 22 GAUGE GALVANIZED STEEL TRIM BY CENTRA BRILLIANT SERIES COLOR: BLACK SATIN ENAMEL SEE DETAILS SHEET A18 - ("N" = NO LIGHT COVE)
N	GUARDRAIL	SEE DETAIL 14/502 COLOR: PAINT SATIN ENAMEL SW 7020 "BLACK FOX"
O	BOLLARD - TYPICAL	SEE DETAIL 9/502 COLOR: PAINT SATIN ENAMEL SW 7020 "BLACK FOX"
P	STEEL LADDER	SEE WALL SECTION 16/89 COLOR: PAINT SATIN ENAMEL SW 7020 "BLACK FOX"
Q	SEAMLESS GUTTER & DOWNSPOUT SYSTEM	4" SEAMLESS GUTTER & DOWNSPOUT SYSTEM COLOR: TO MATCH CORRUGATED METAL
R	METAL HANGER ROD CANOPY	PER SIGN VENDOR COLOR: PAINT SATIN ENAMEL SW 7020 "BLACK FOX"
S	SPLIT-FACE RIBBED CMU VENEER	4"x8"x16" SPLIT-FACE 8 RIB CMU VENEER COLOR: SW 7018 "DOVETAIL"
T	CMU SILL CAP	4"x8"x16" SPLIT-FACE CMU SILL CAP COLOR: SW 7018 "DOVETAIL"
U	EXTRUDED ALUM. ACCENT BAND	2" HIGH CLEAR NATURAL ALUMINUM CHANNEL SCREED FRY REGLET #PCS-150-150 SEE DET. 11/A18
V	1/4" CORNER TRIM	4/4x4 HARDY TRIM BOARD COLOR: SW 7037 "BALANCED BEIGE"


NOTES: 1. PREPARE ALL SURFACES TO BE PAINTED AS PER MANUFACTURERS	SCALE: 1/4"=1'-0"	11
EXTERIOR FINISH SCHEDULE		

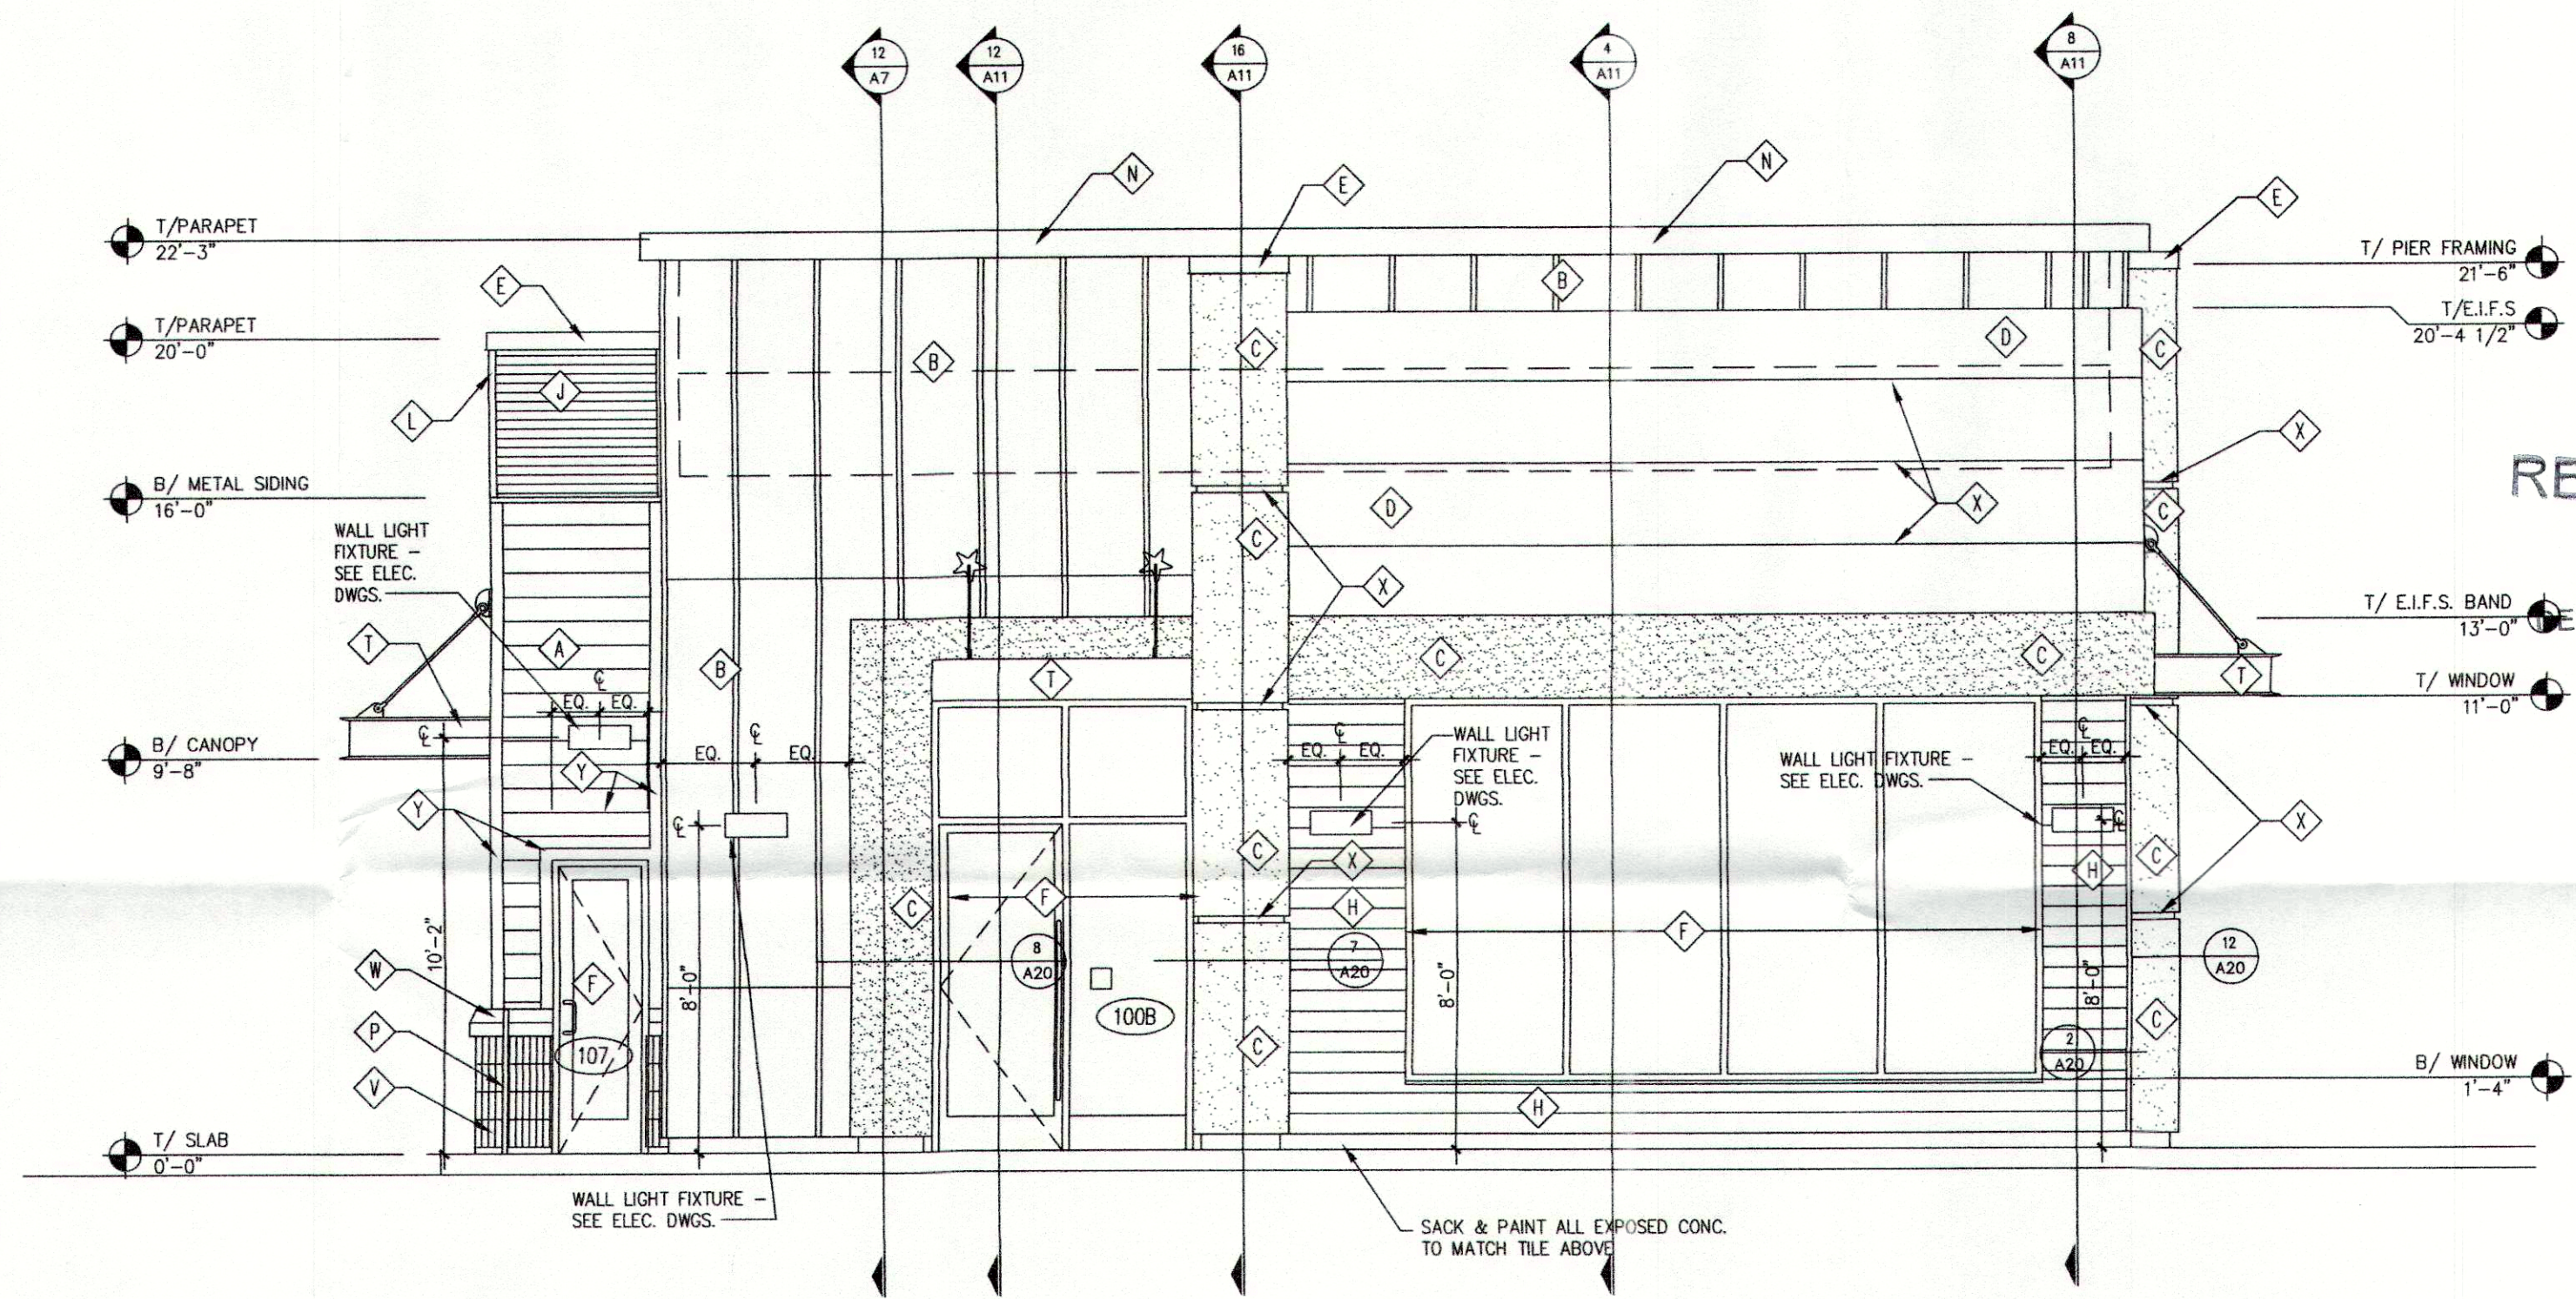

FRONT ELEVATION

SCALE:
1/4"=1'-0"


2

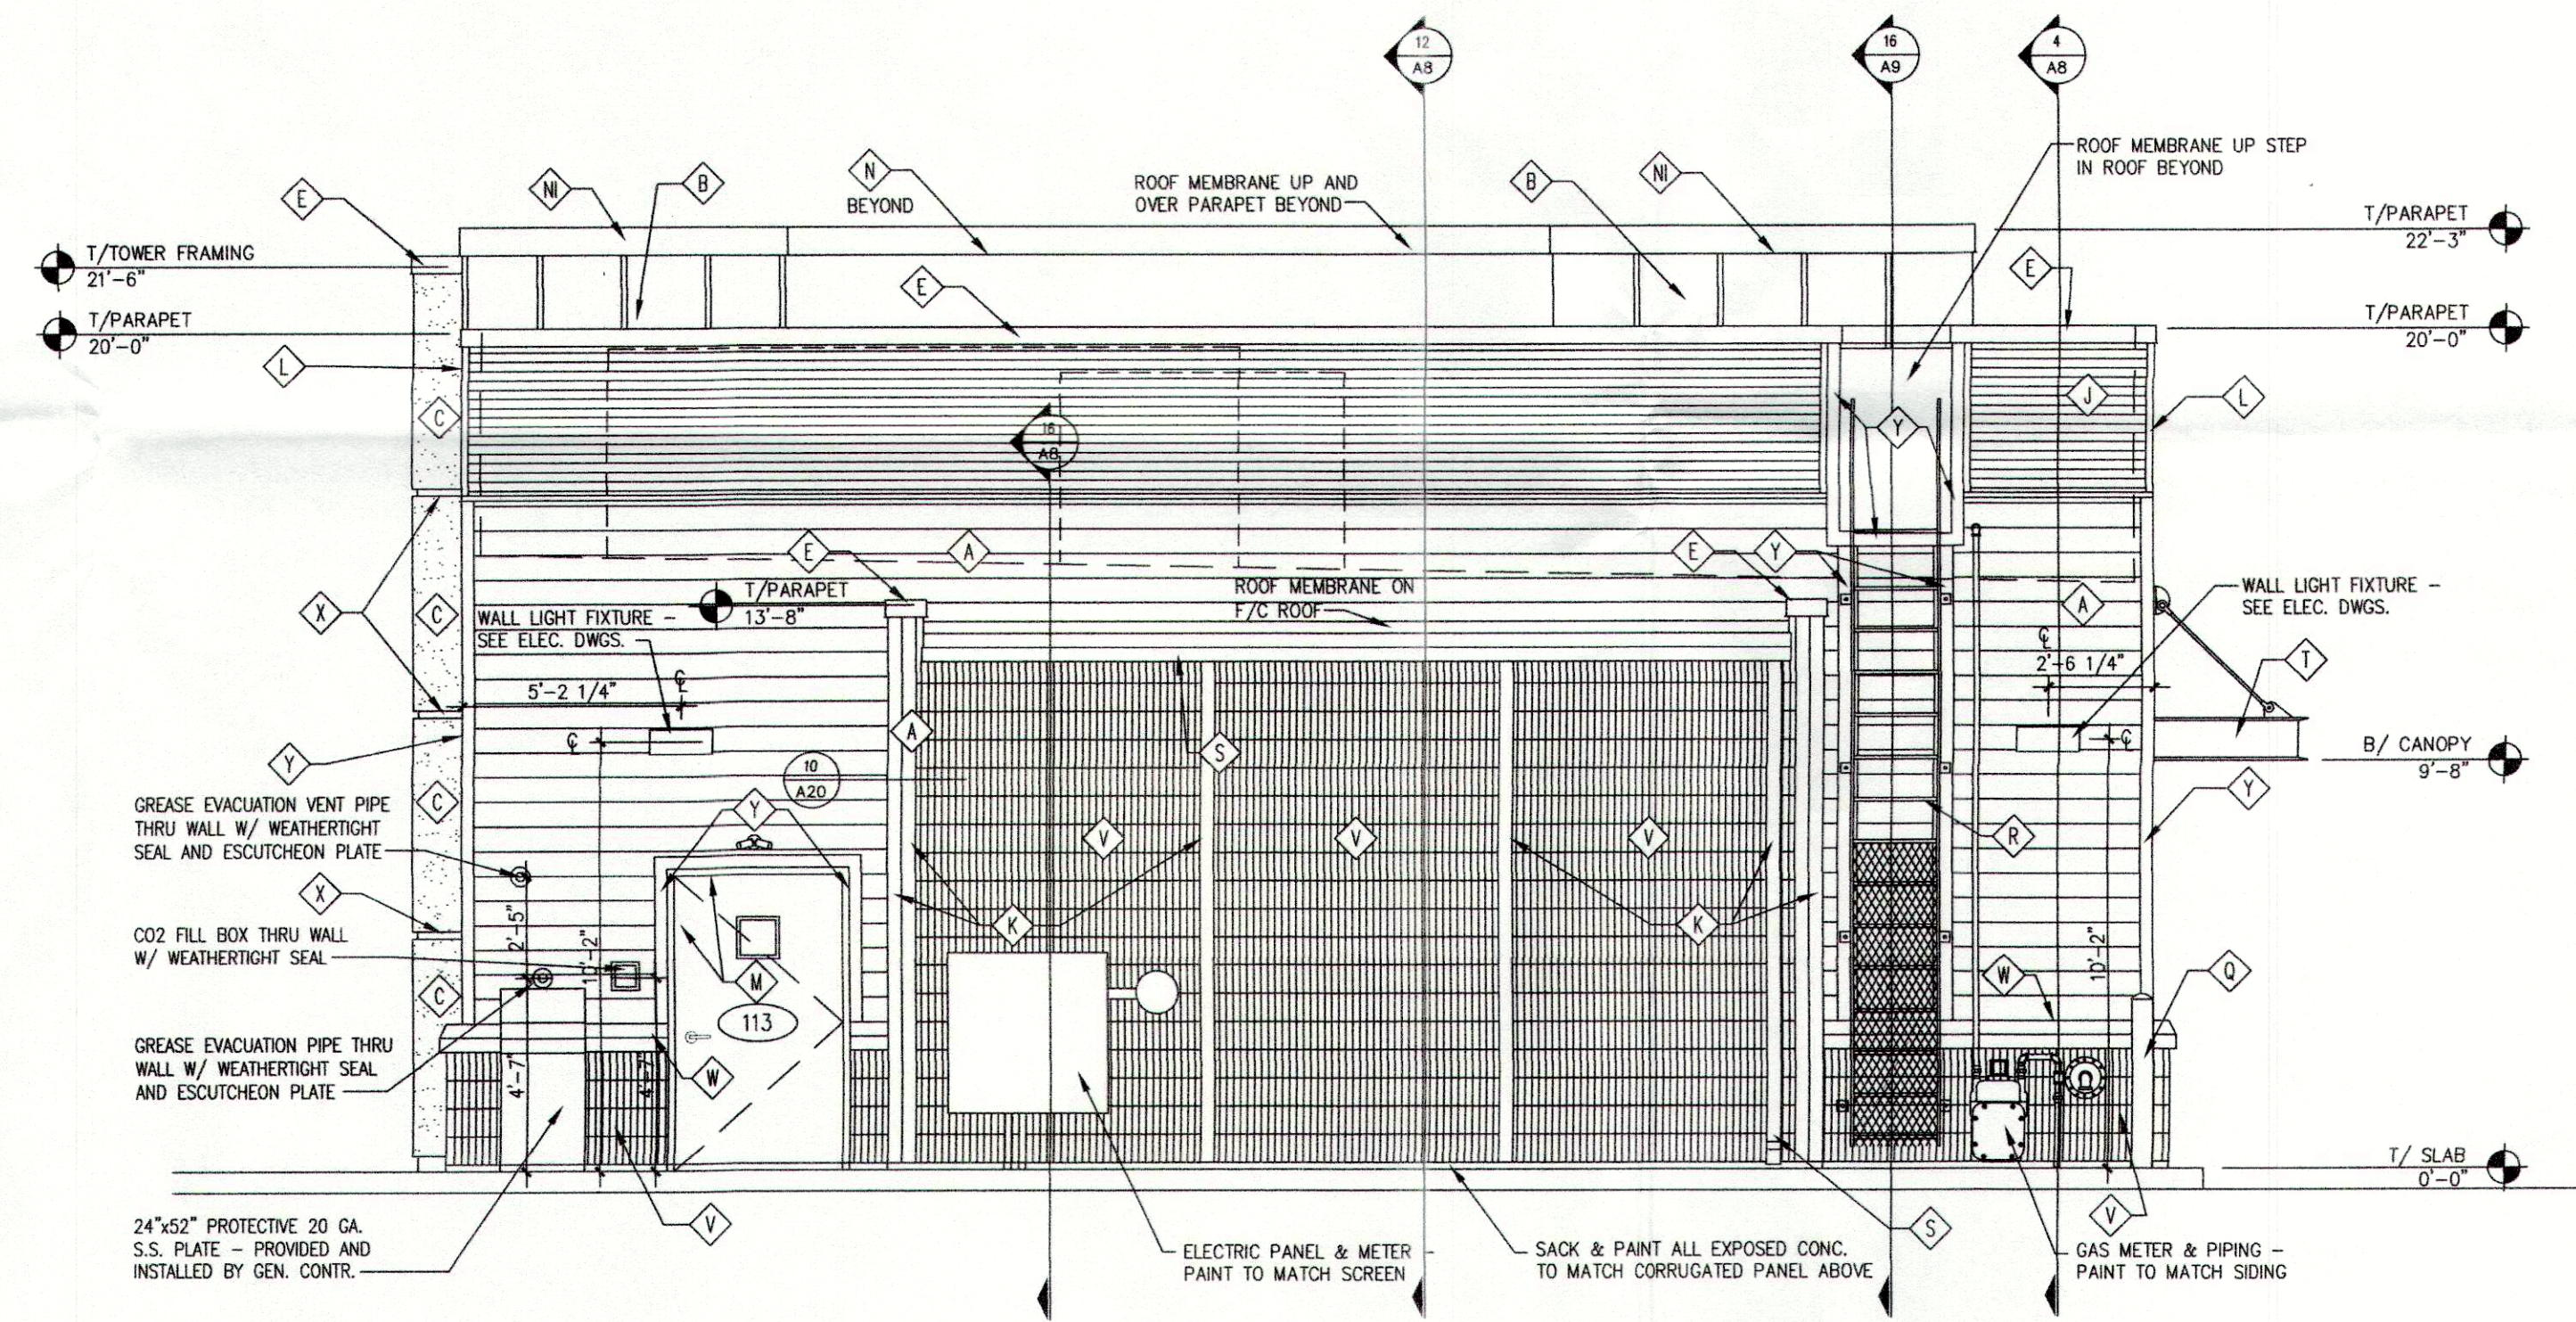

REAR ELEVATION

SCALE:
1/4"=1'-0"


4

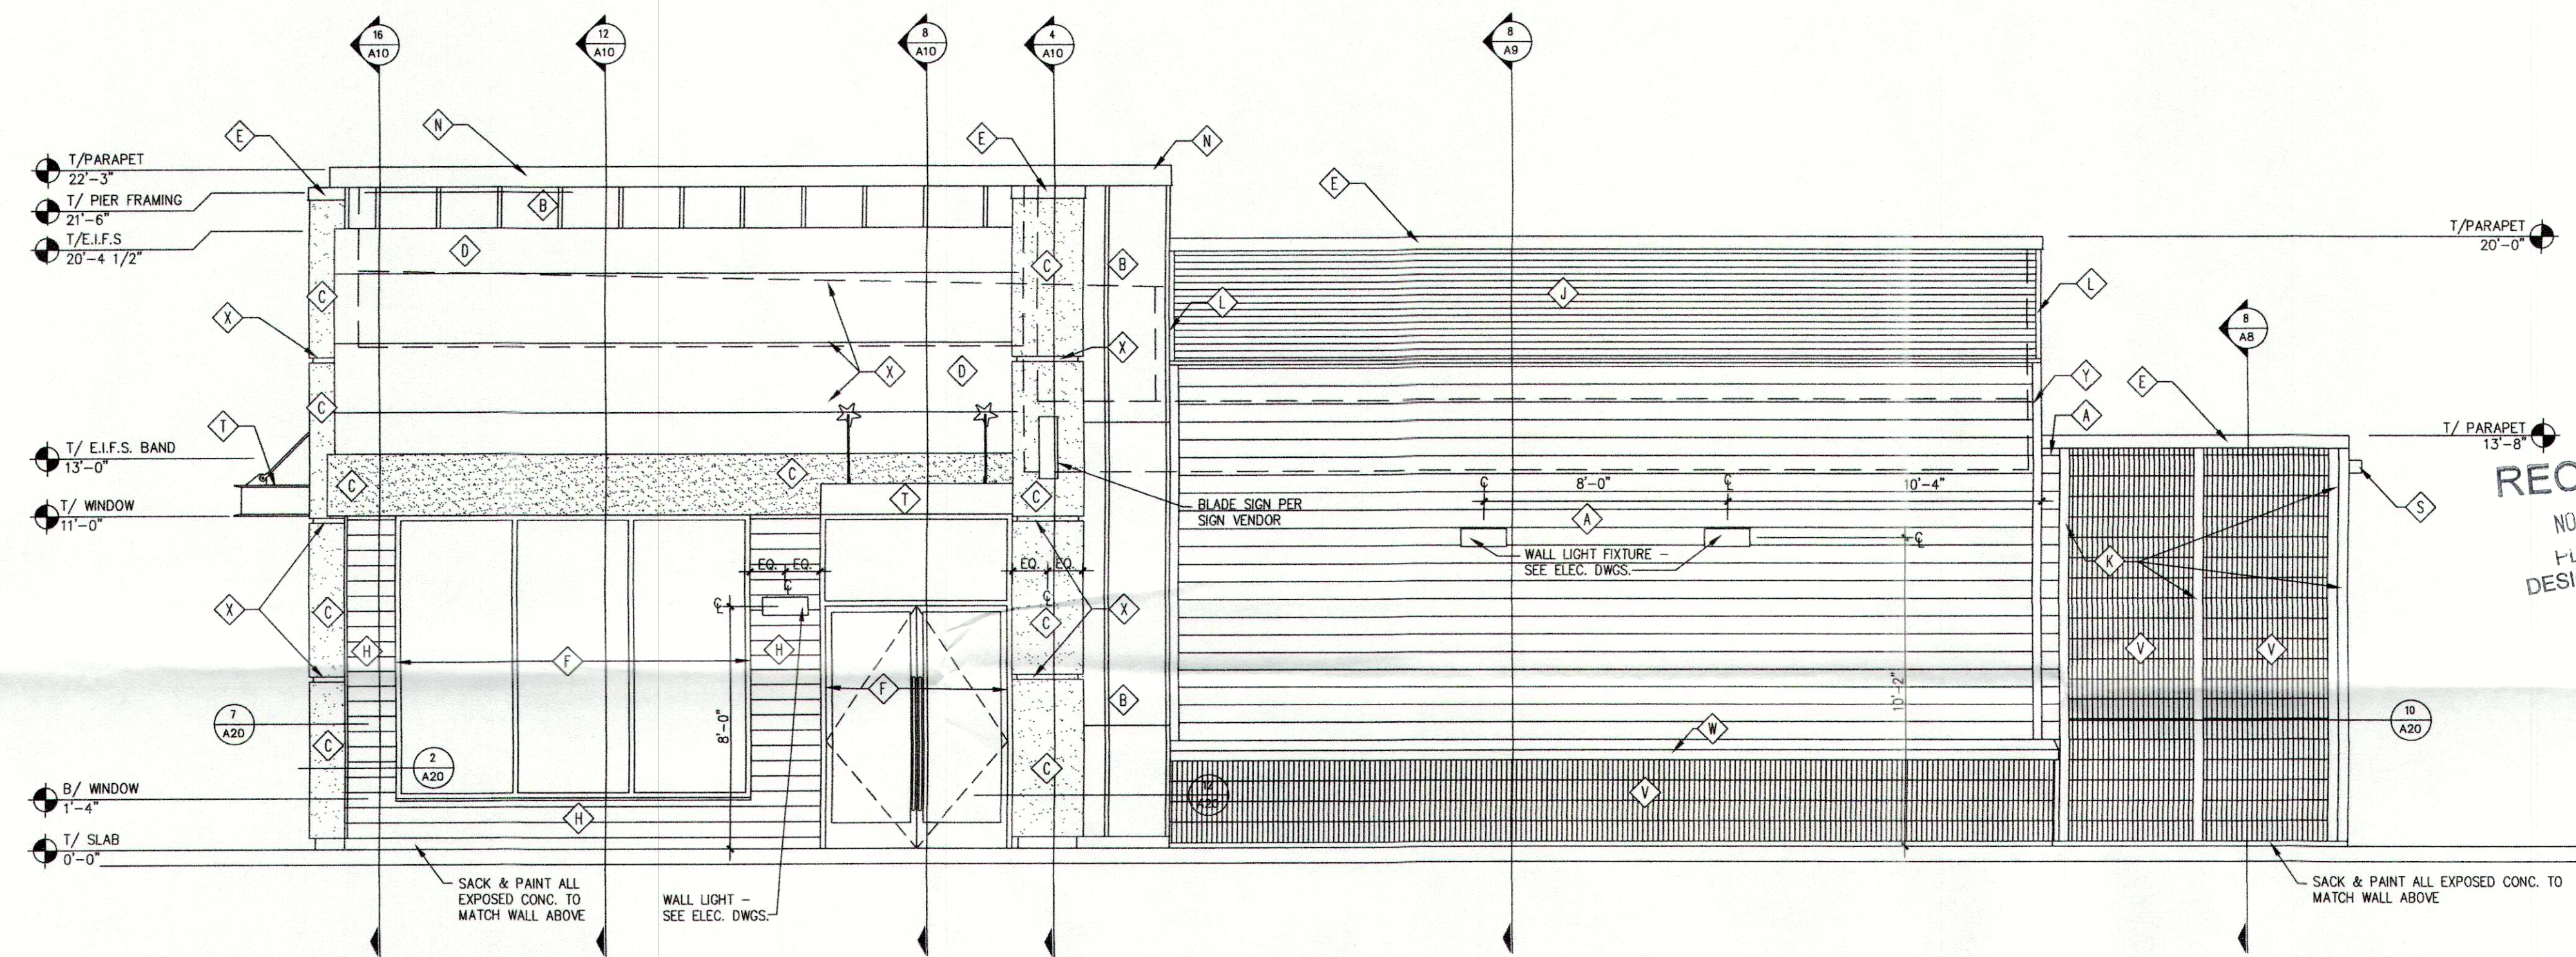

RIGHT SIDE ELEVATION

SCALE:
1/4"=1'-0"

2

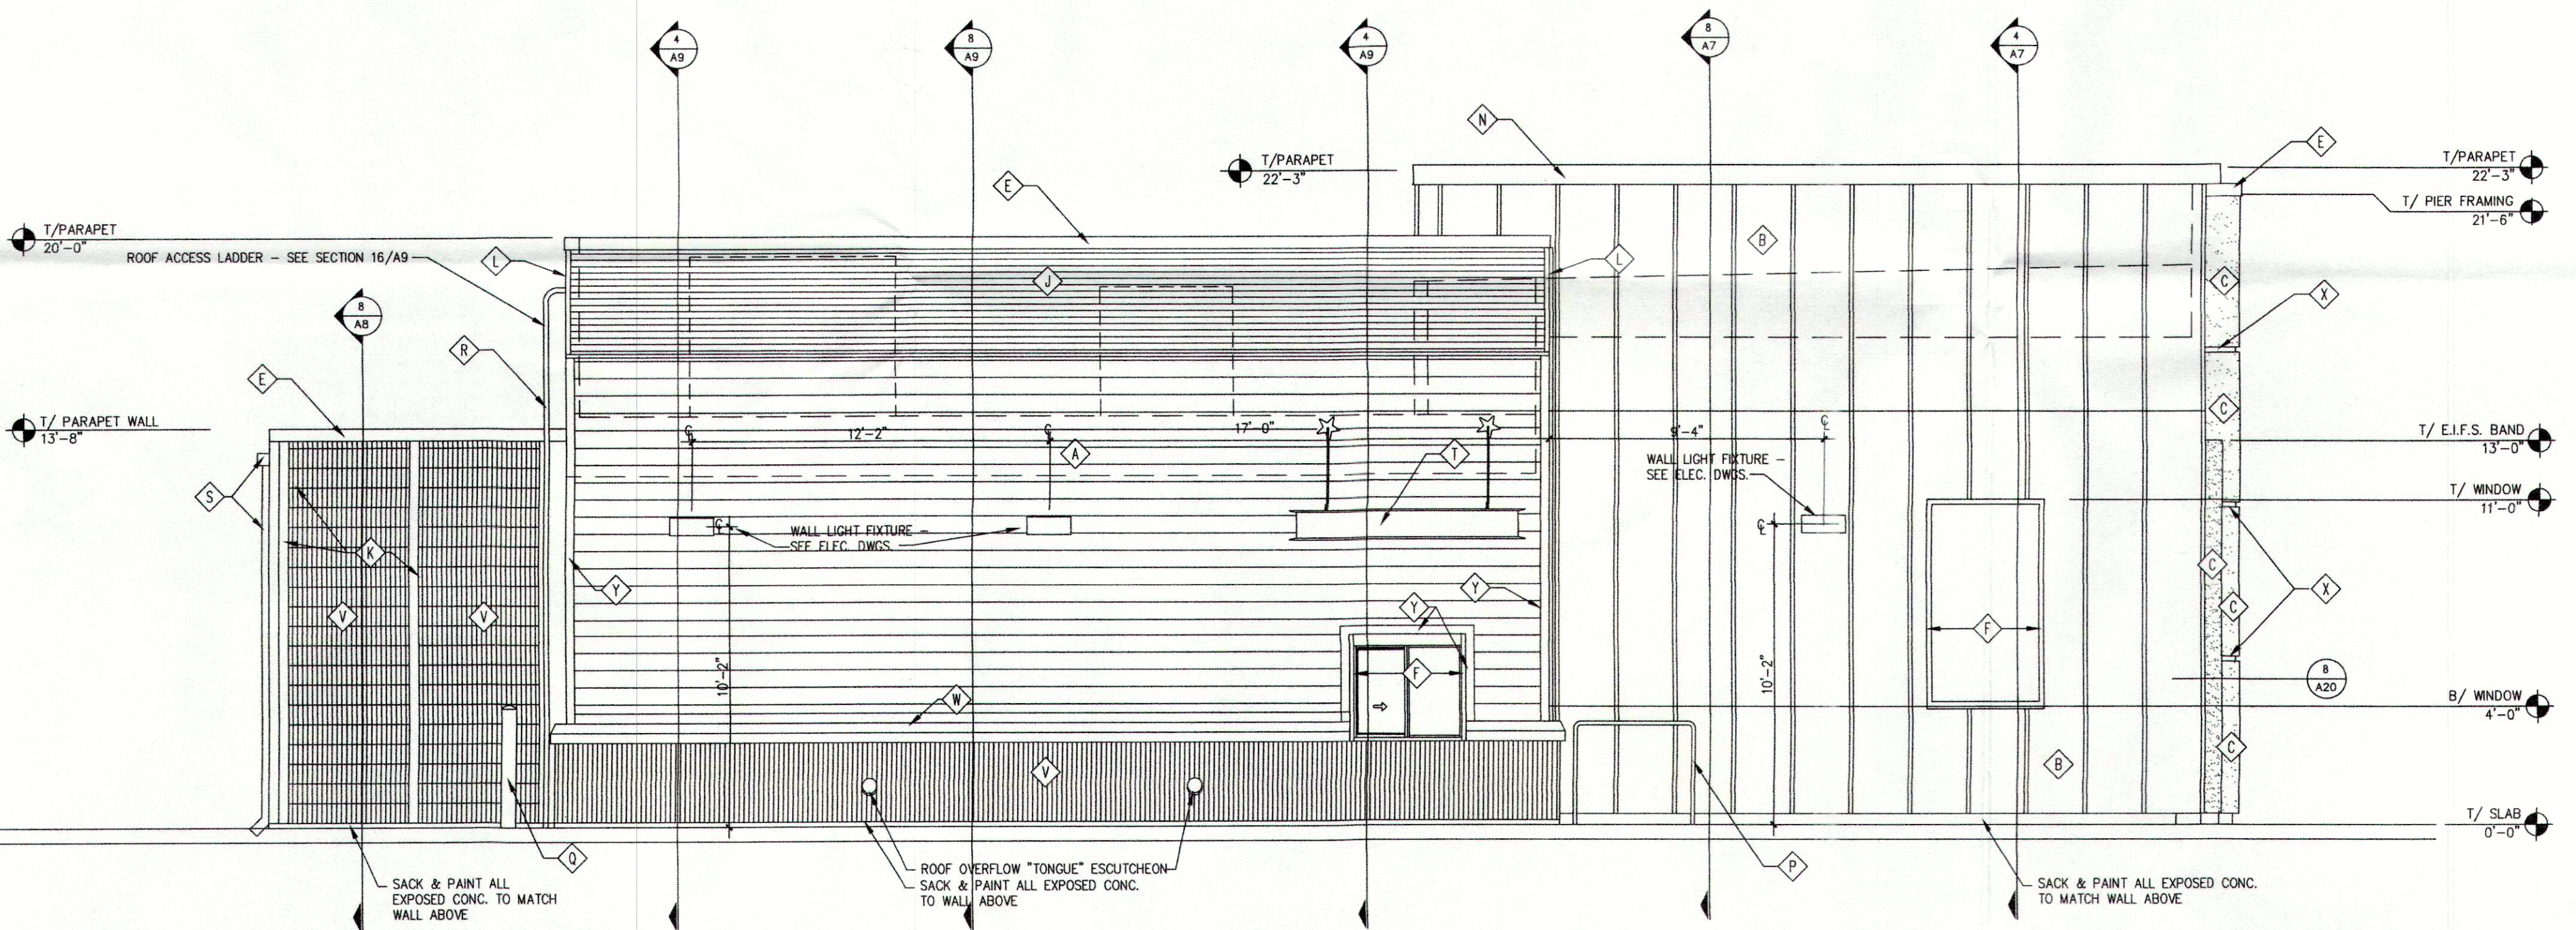

LEFT SIDE ELEVATION

SCALE:
1/4"=1'-0"

4

NRD Project # 17170

THESE DRAWINGS SHALL BE USED FOR PERMITTING, BIDDING, AND CONSTRUCTION. THEY ARE NOT TO BE USED FOR ANY OTHER PURPOSE. ANY CHANGES TO THESE DRAWINGS SHALL BE MADE BY THE ARCHITECT AND NOTED ON THE DRAWINGS. THE ARCHITECT SHALL BE RESPONSIBLE FOR THE ACCURACY OF THESE DRAWINGS.

PRELIMINARY
NOT FOR
CONSTRUCTION

12-1-17
Hardees
HARDEES T-31ST
URBAN CONTEMPORARY PROTOTYPE
UNUSABLE BY ARCHT

REVISIONS	DATE	DESCRIPTION
NO.		

EXTERIOR ELEVATIONS AND DETAILS	CHECKED	DATE	APPROVED
DRAWN BY			

CHECK SITE ID:

DATE: 12-12-17

SHEET NUMBER:

A5

1-8 DETAIL 1-1-2

NRD Project # 17170

THESE DRAWINGS SHALL BE USED FOR PERMITTING, BIDDING, AND CONSTRUCTION. THEY ARE NOT TO BE USED FOR ANY OTHER PURPOSE. ANY CHANGES TO THESE DRAWINGS SHALL BE MADE BY THE ARCHITECT AND NOTED ON THE DRAWINGS. THE ARCHITECT SHALL BE RESPONSIBLE FOR THE ACCURACY OF THESE DRAWINGS.

PRELIMINARY
NOT FOR
CONSTRUCTION

12-1-17
Hardees
HARDEES T-31ST
URBAN CONTEMPORARY PROTOTYPE
UNUSABLE BY ARCHT

REVISIONS	DATE	DESCRIPTION
NO.		

EXTERIOR ELEVATIONS	CHECKED	DATE	APPROVED
DRAWN BY			

CHECK SITE ID:

DATE: 12-12-17

SHEET NUMBER:

A6

1-8 DETAIL 1-1-2