




1. FRONT ELEVATION
1/8" = 1'-0"

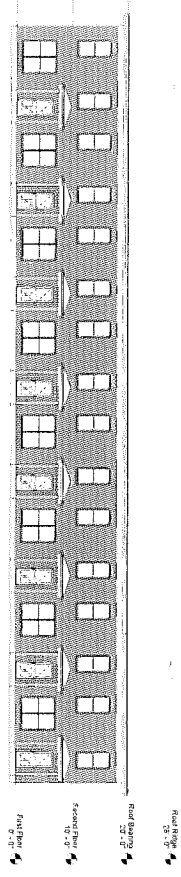


2. SIDE ELEVATION
1/8" = 1'-0"

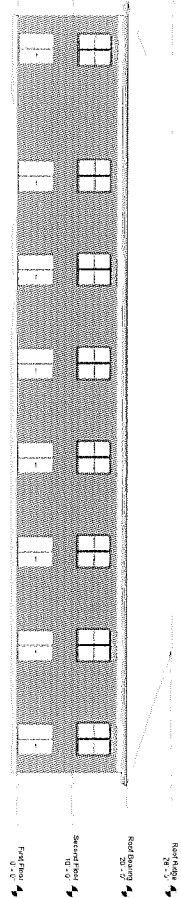


3. LEFT ELEVATION
1/8" = 1'-0"

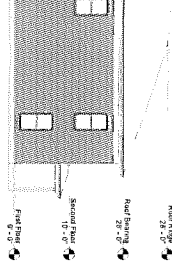

4. RIGHT ELEVATION
1/8" = 1'-0"

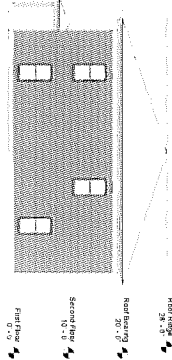

5. ROOF PLAN
1/8" = 1'-0"

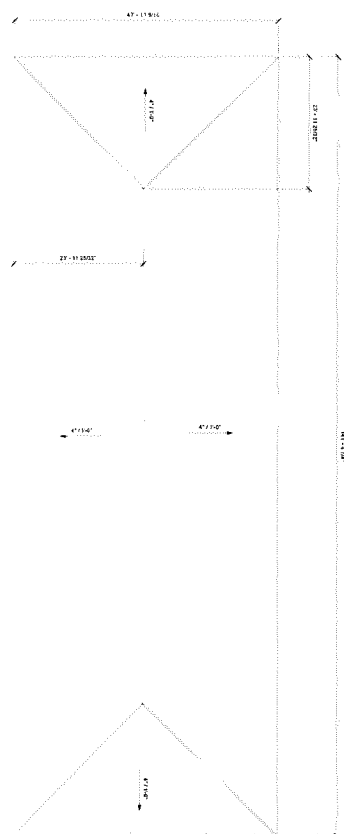

RECEIVED
NOV 14 2017
PLANNING &
DESIGN SERVICES

Milton Allen

Stallings Ave
TownHouse
Exterior Elevations
& Roof Plan

Project Title: Stallings Ave TownHouse
Date: 10/10/17
Drawn By: MDT
Checked By: MDT
A8.1
1/8" = 1'-0"

17 DE/PLAN 1216