


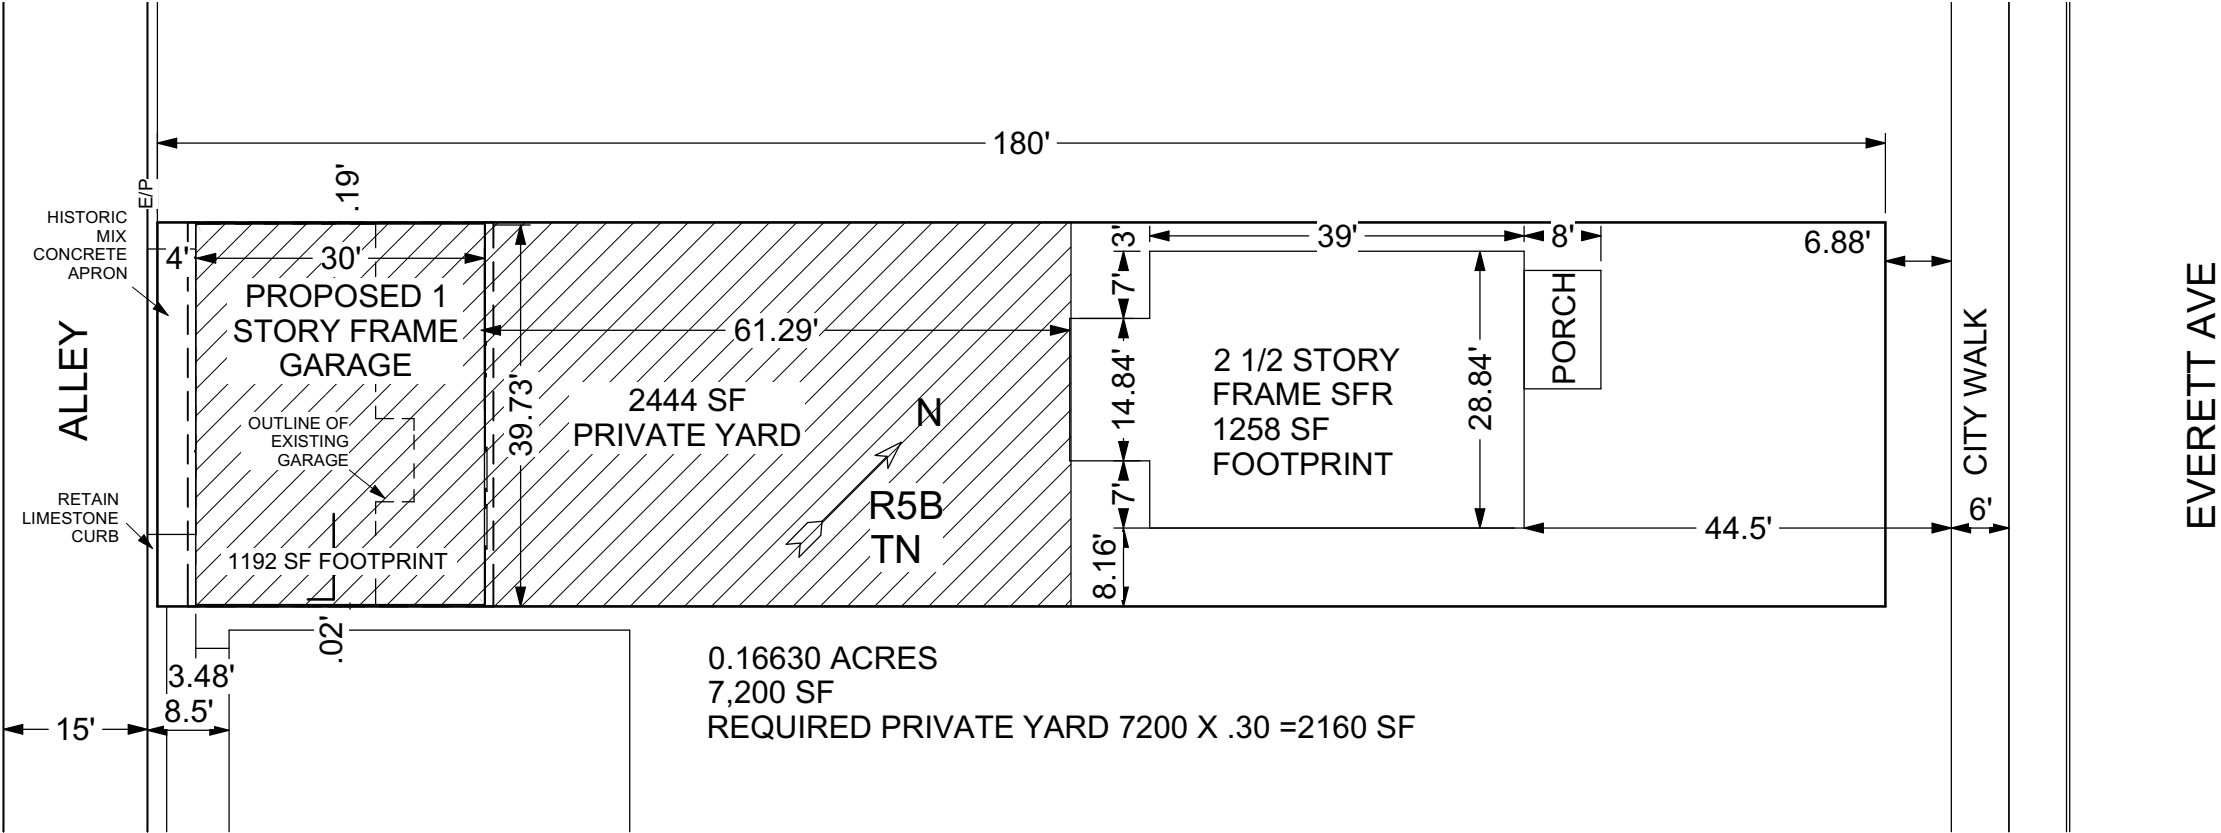

PROPOSED SITE PLAN

SCALE 1"=20'



3-16-19




SCALE 1/4"=1'-0"

1266 EVERETT AVE
LOUISVILLE, KY 40204

3-16-19


PROPOSED GARAGE FOUNDATION PLAN
SCALE 1/4"=1'-0"

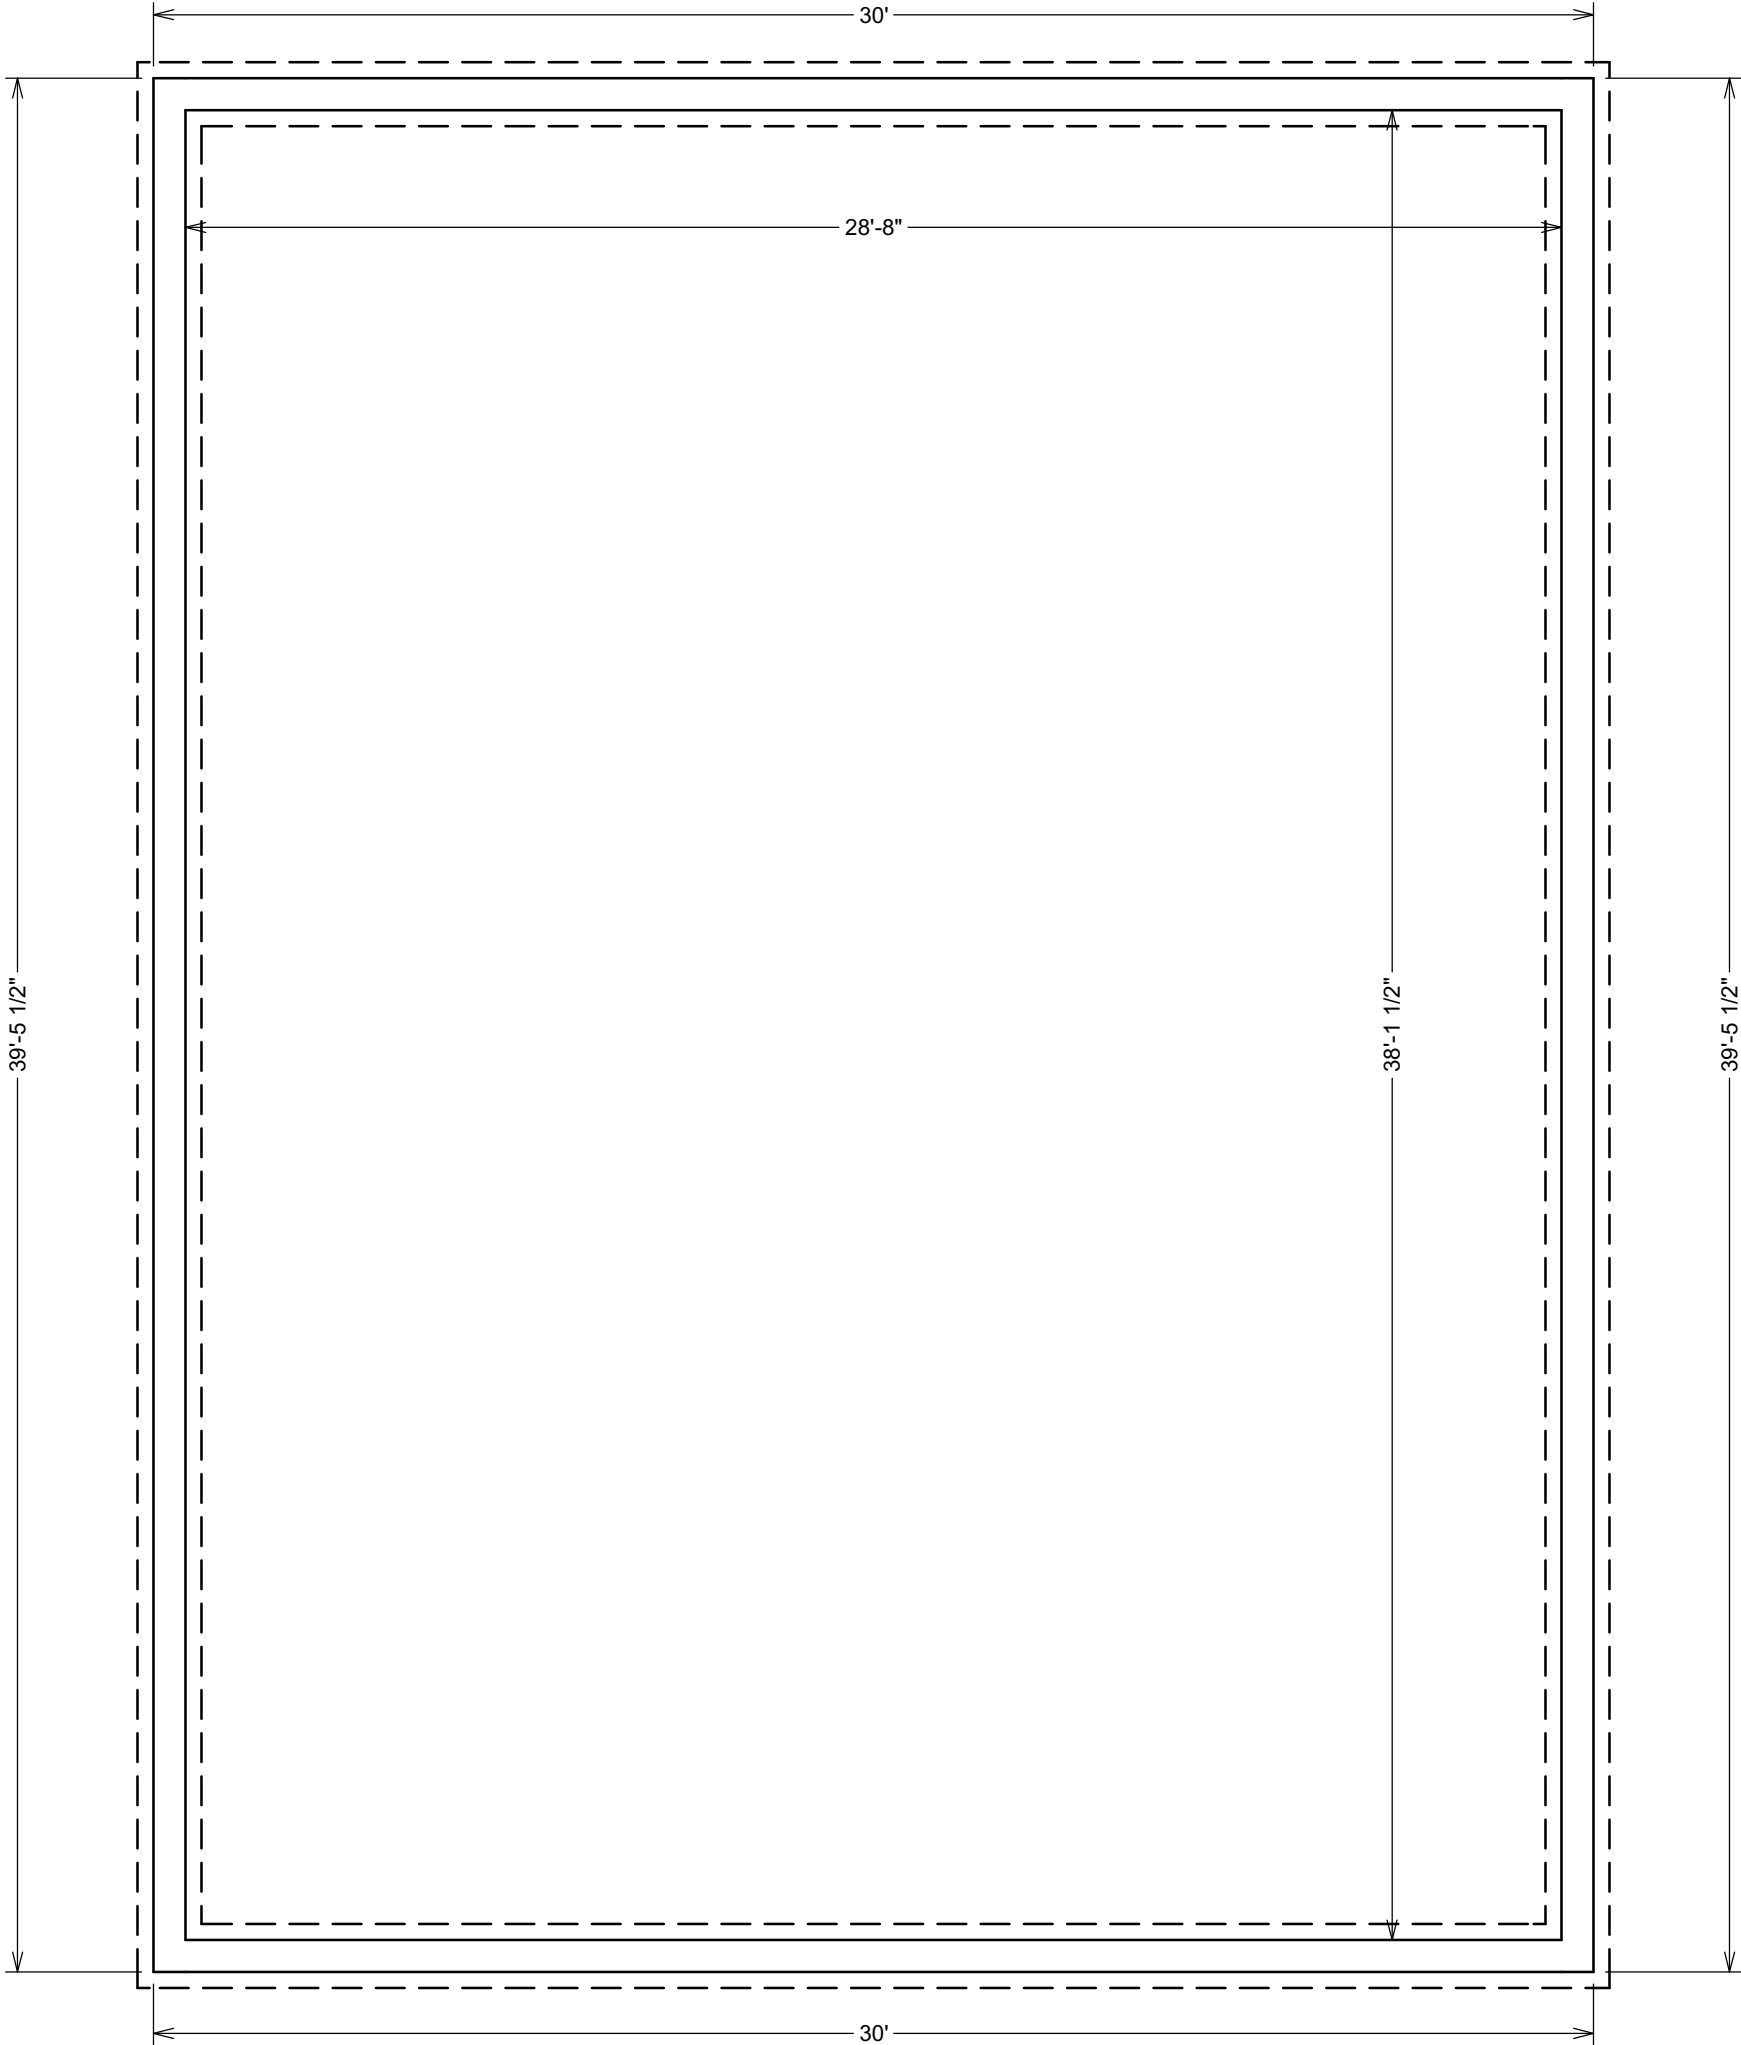

CHARLIE WILLIAMS DESIGN, INC.
1626 WINDSOR PLACE
LOUISVILLE, KY 40204
502-459-1810

1266 EVERETT AVE
LOUISVILLE, KY 40204

3-16-19

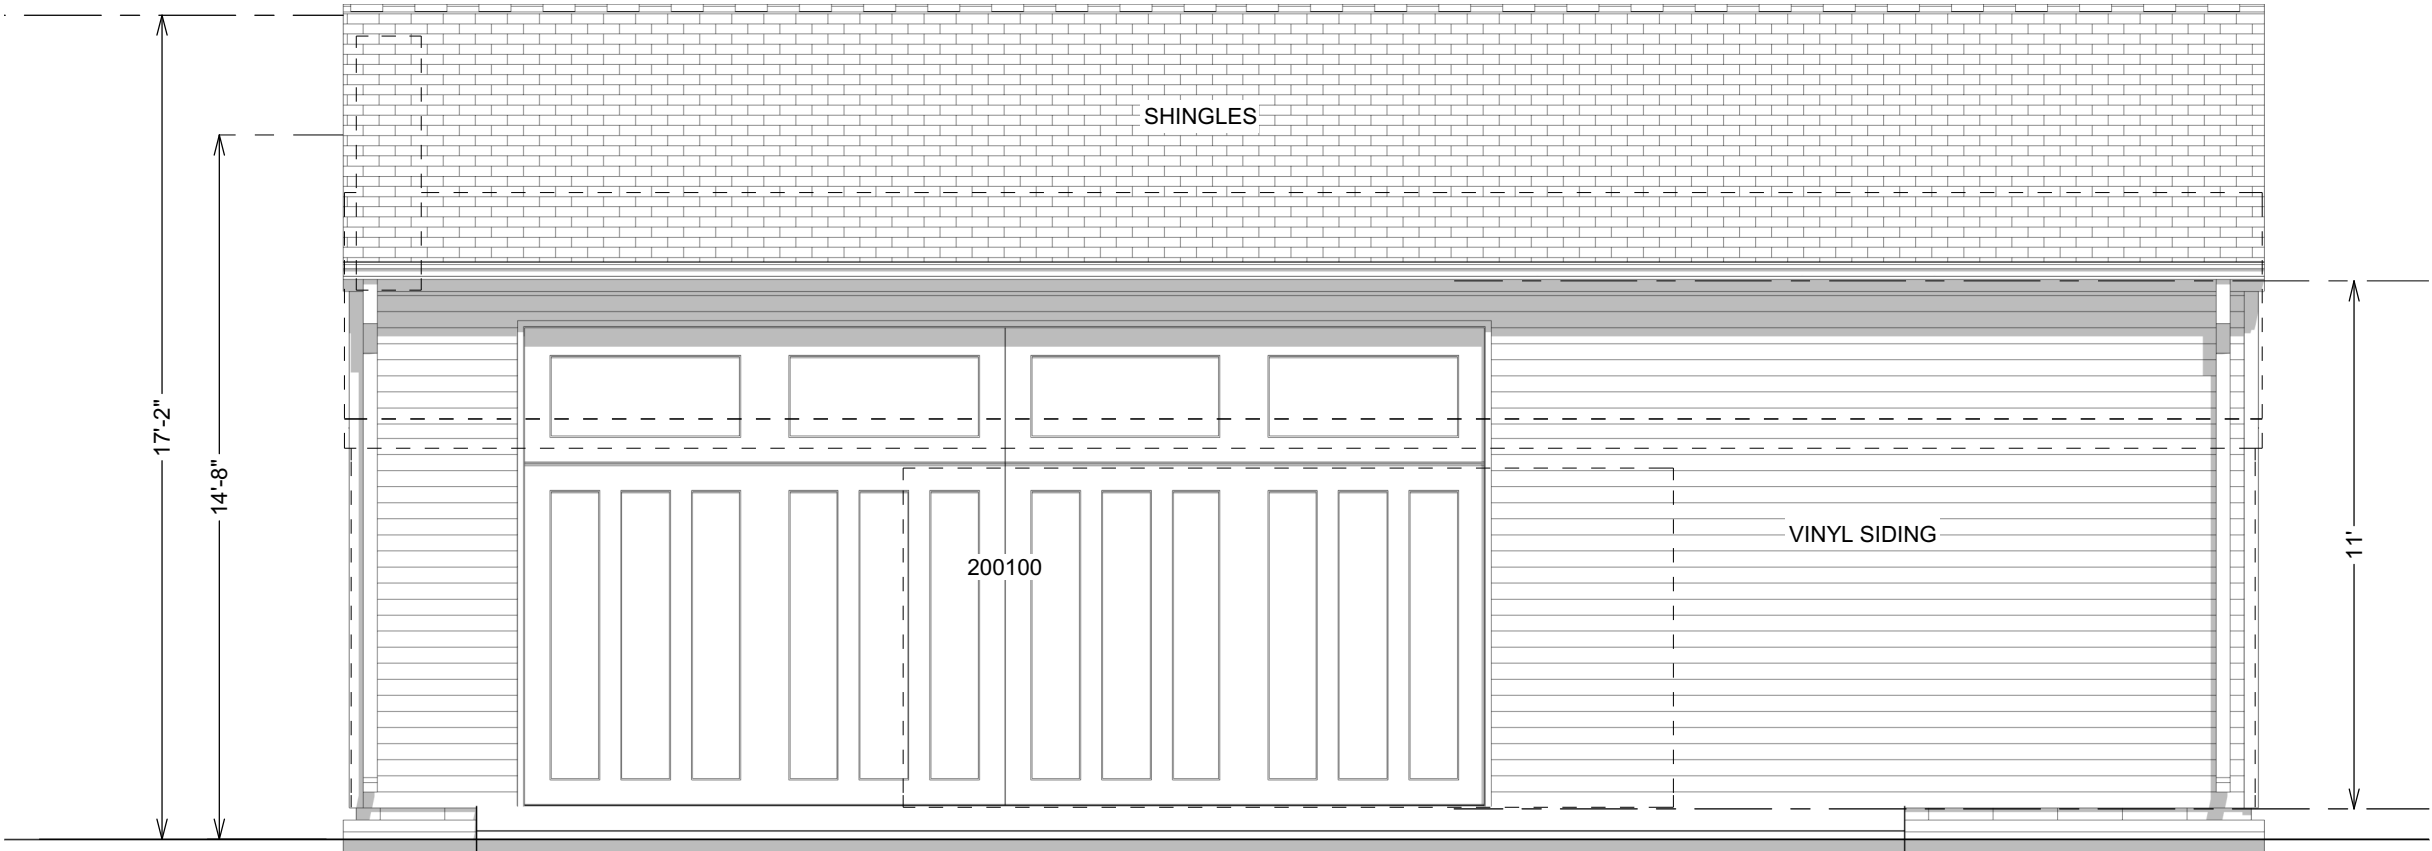

PROPOSED GARAGE FRONT (ALLEY) ELEVATION

SCALE 1/4"=1'-0"




PROPOSED GARAGE REAR (YARD) ELEVATION

SCALE 1/4"=1'-0"




CHARLIE WILLIAMS DESIGN, INC.
1626 WINDSOR PLACE
LOUISVILLE, KY 40204
502-459-1810

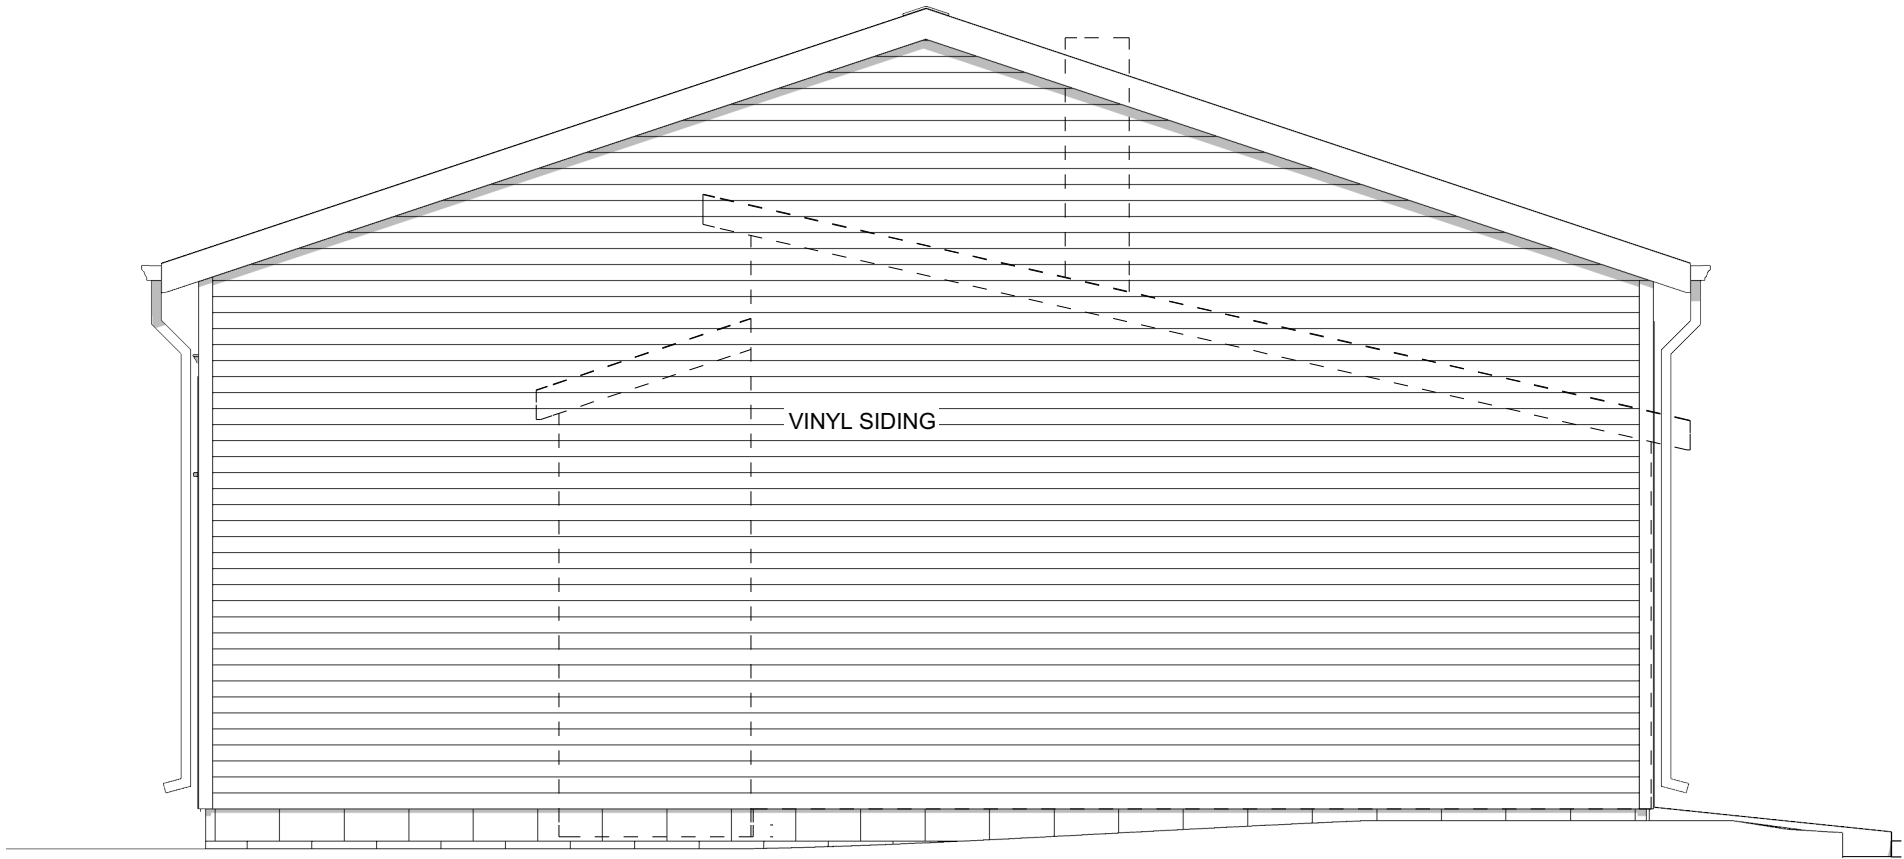

PROPOSED GARAGE LEFT SIDE ELEVATION


SCALE 1/4"=1'-0"

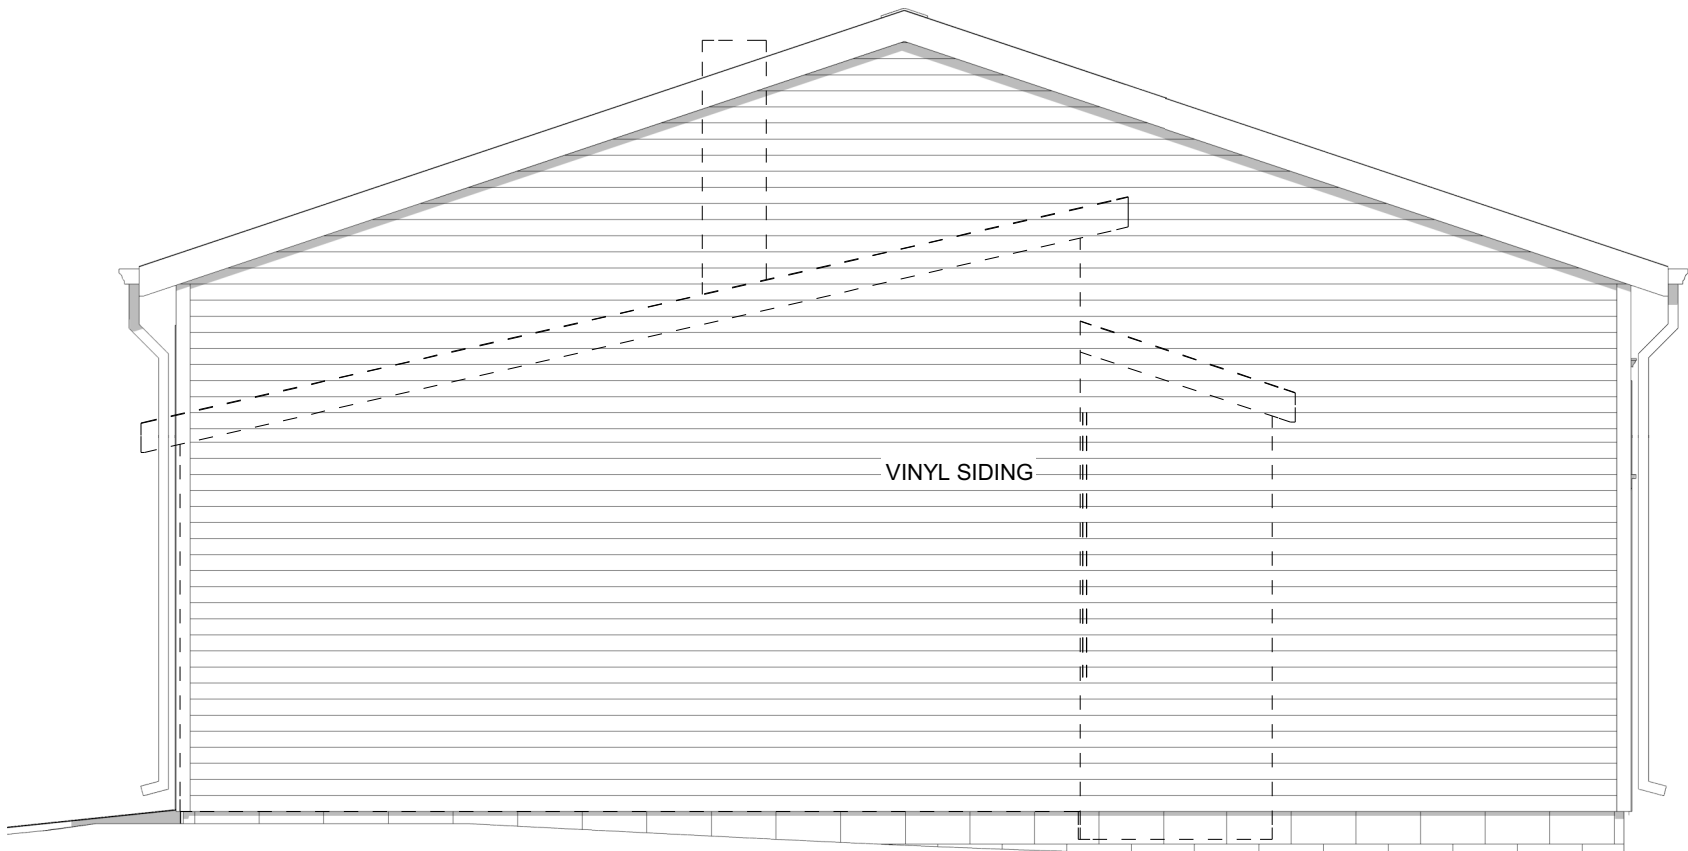

PROPOSED GARAGE RIGHT SIDE ELEVATION

SCALE 1/4"=1'-0"




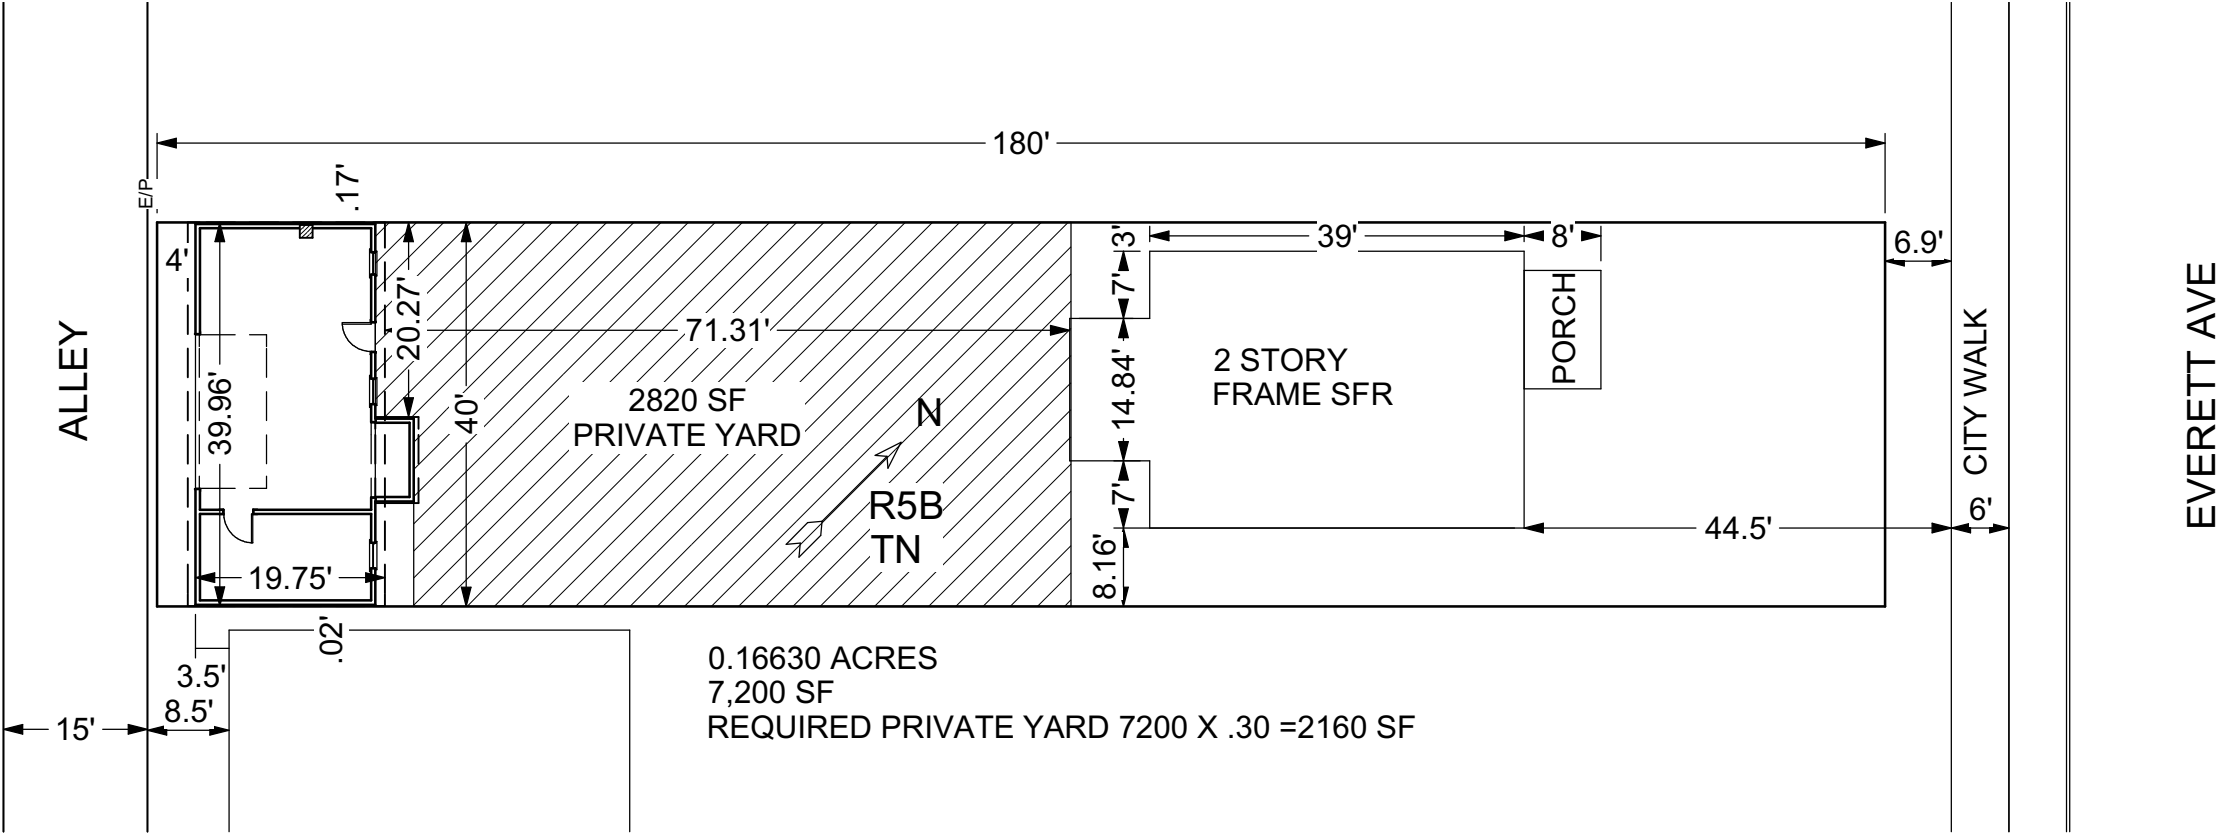


EXISTING SITE PLAN

SCALE 1"=20'



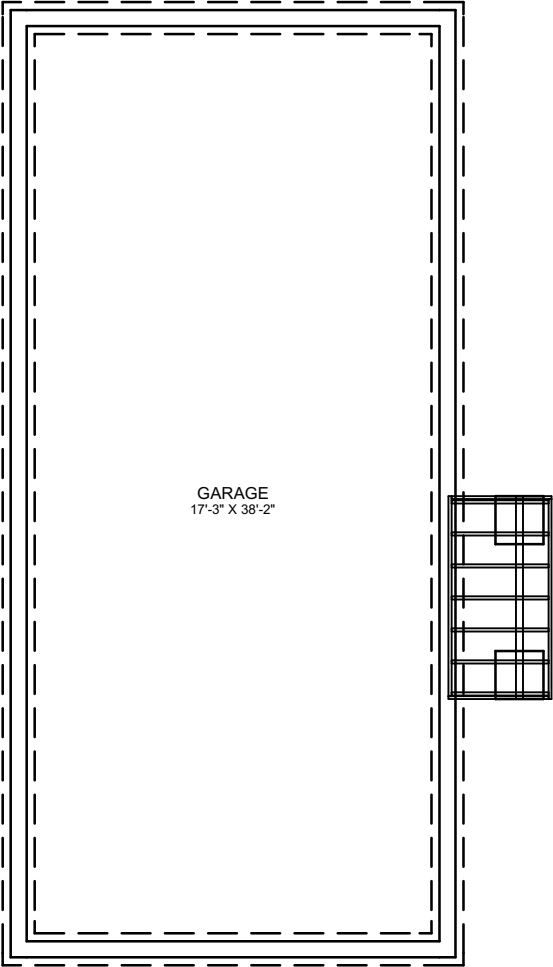


EXISTING FOUNDATION PLAN
SCALE 1/8"=1'-0"

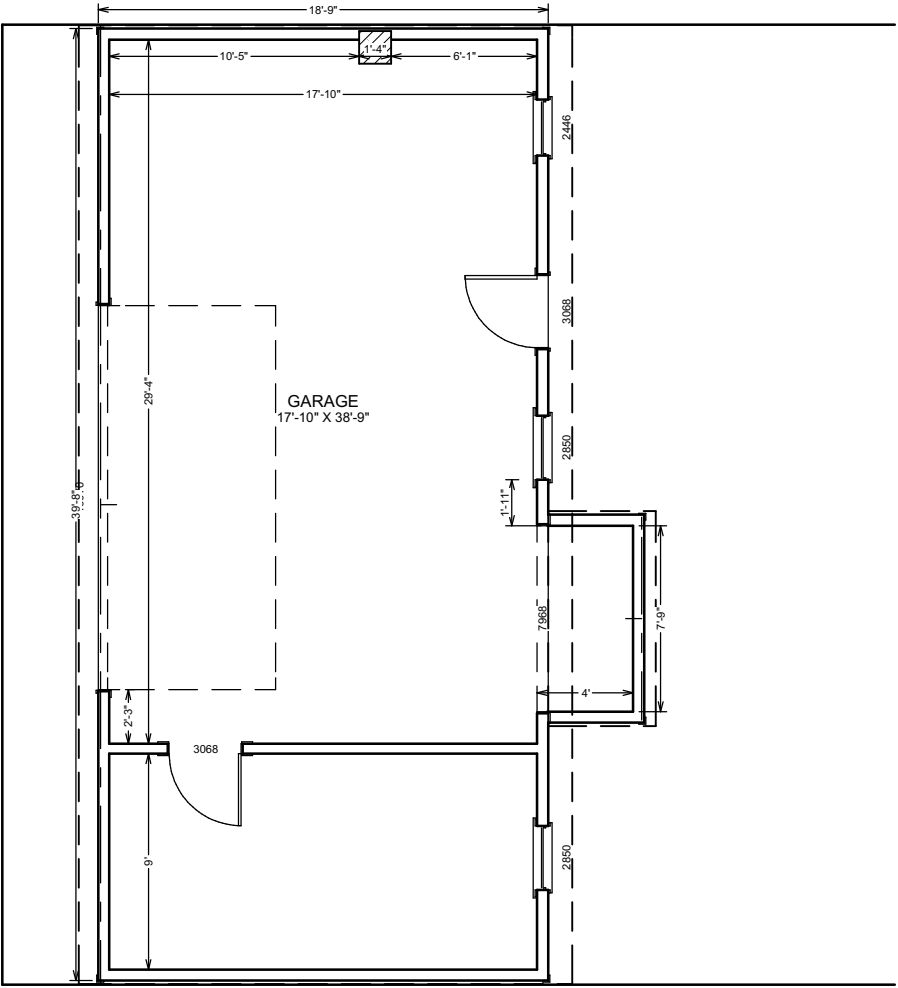


EXISTING GARAGE PLAN
SCALE 1/8"=1'-0"




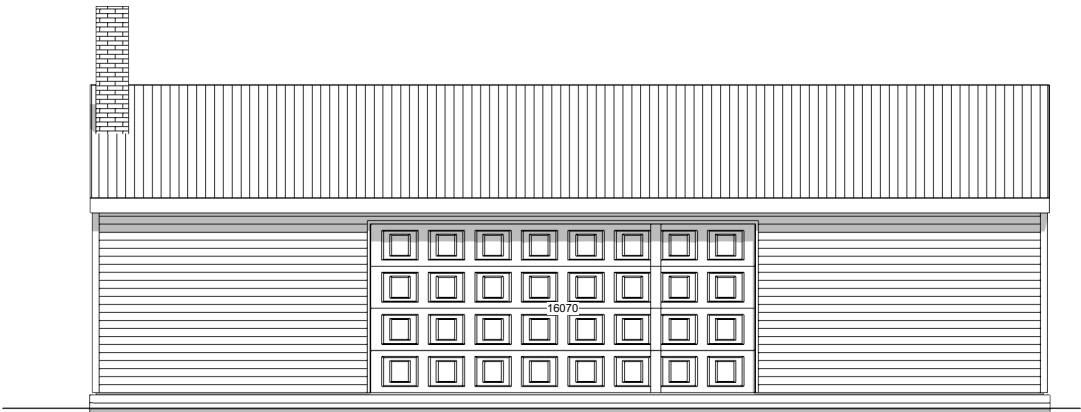

EXISTING GARAGE FRONT (ALLEY) ELEVATION

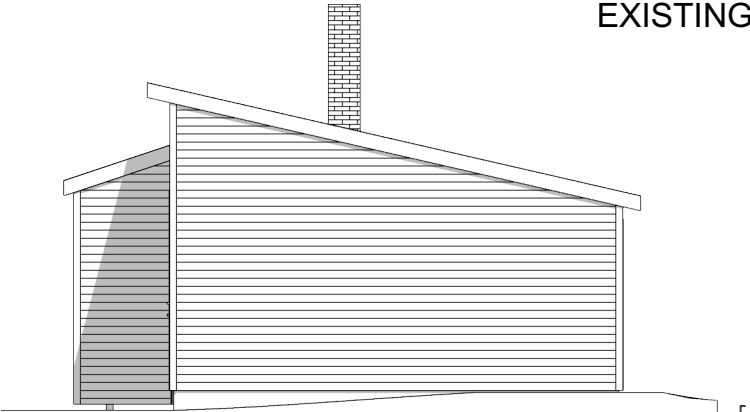

EXISTING GARAGE LEFT SIDE ELEVATION

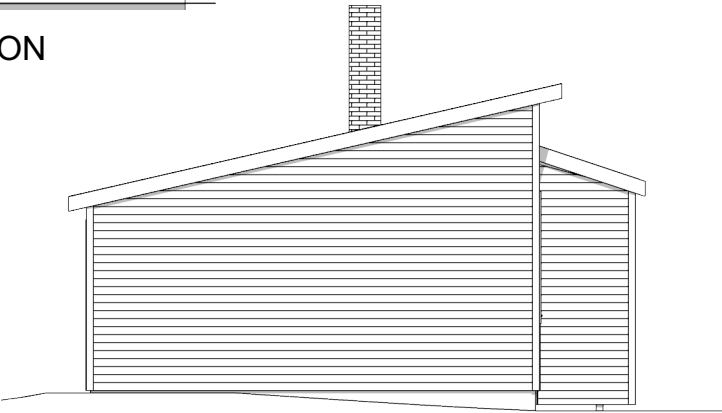

EXISTING GARAGE RIGHT SIDE ELEVATION



EXISTING GARAGE REAR (YARD) ELEVATION

SCALE 1/8"=1'-0"

