
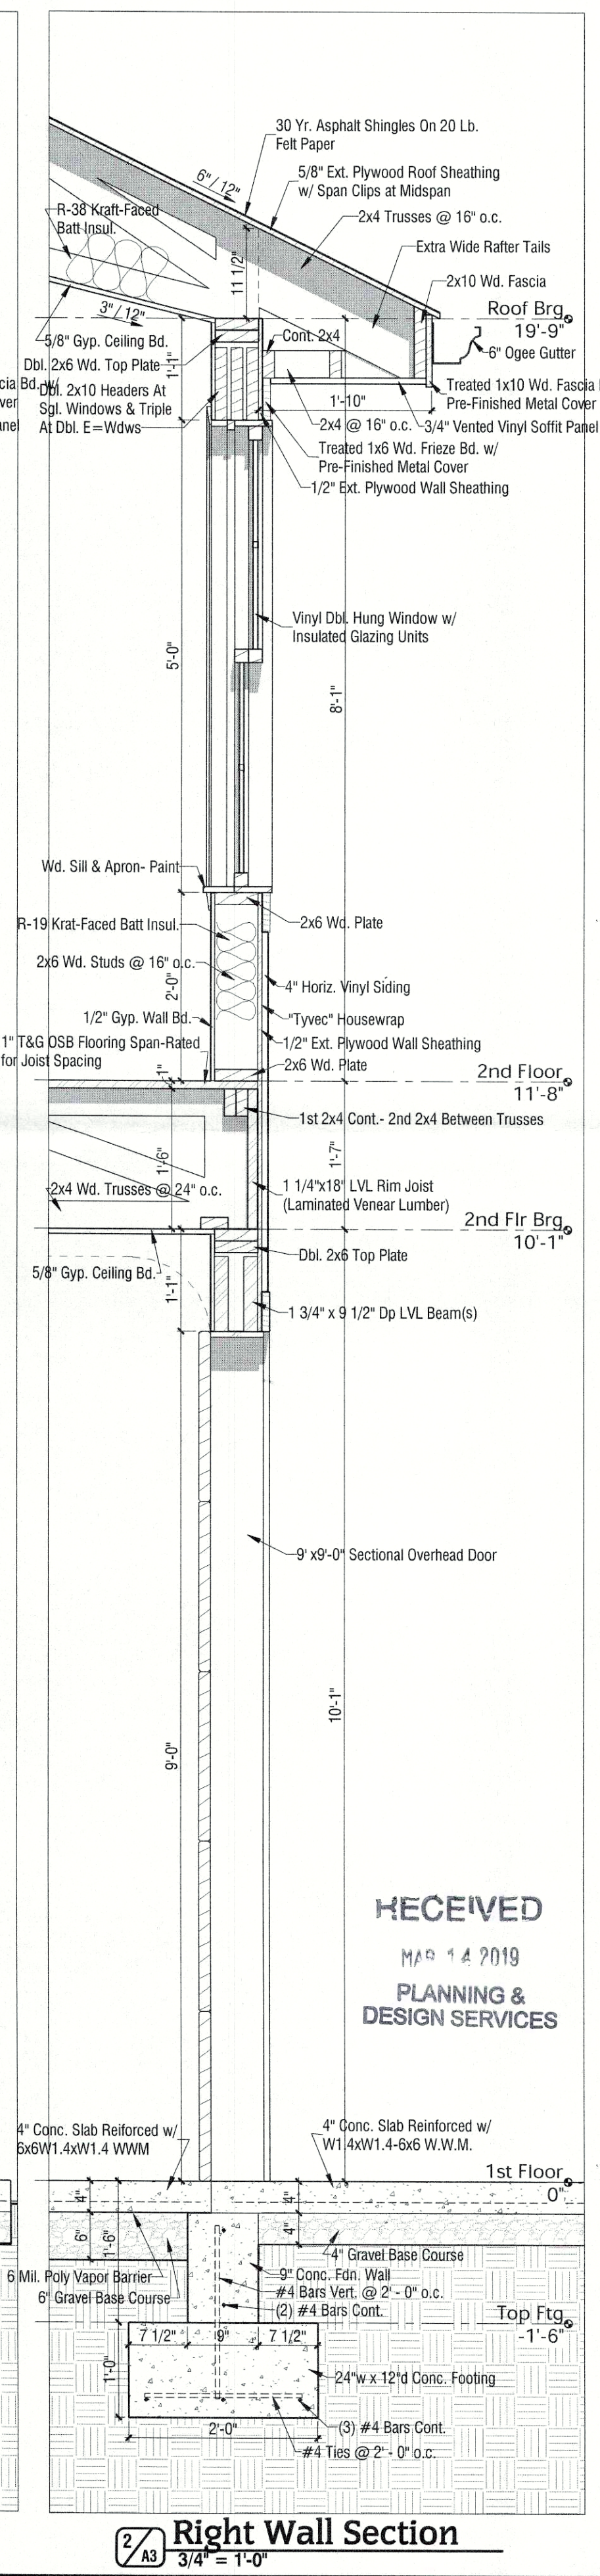
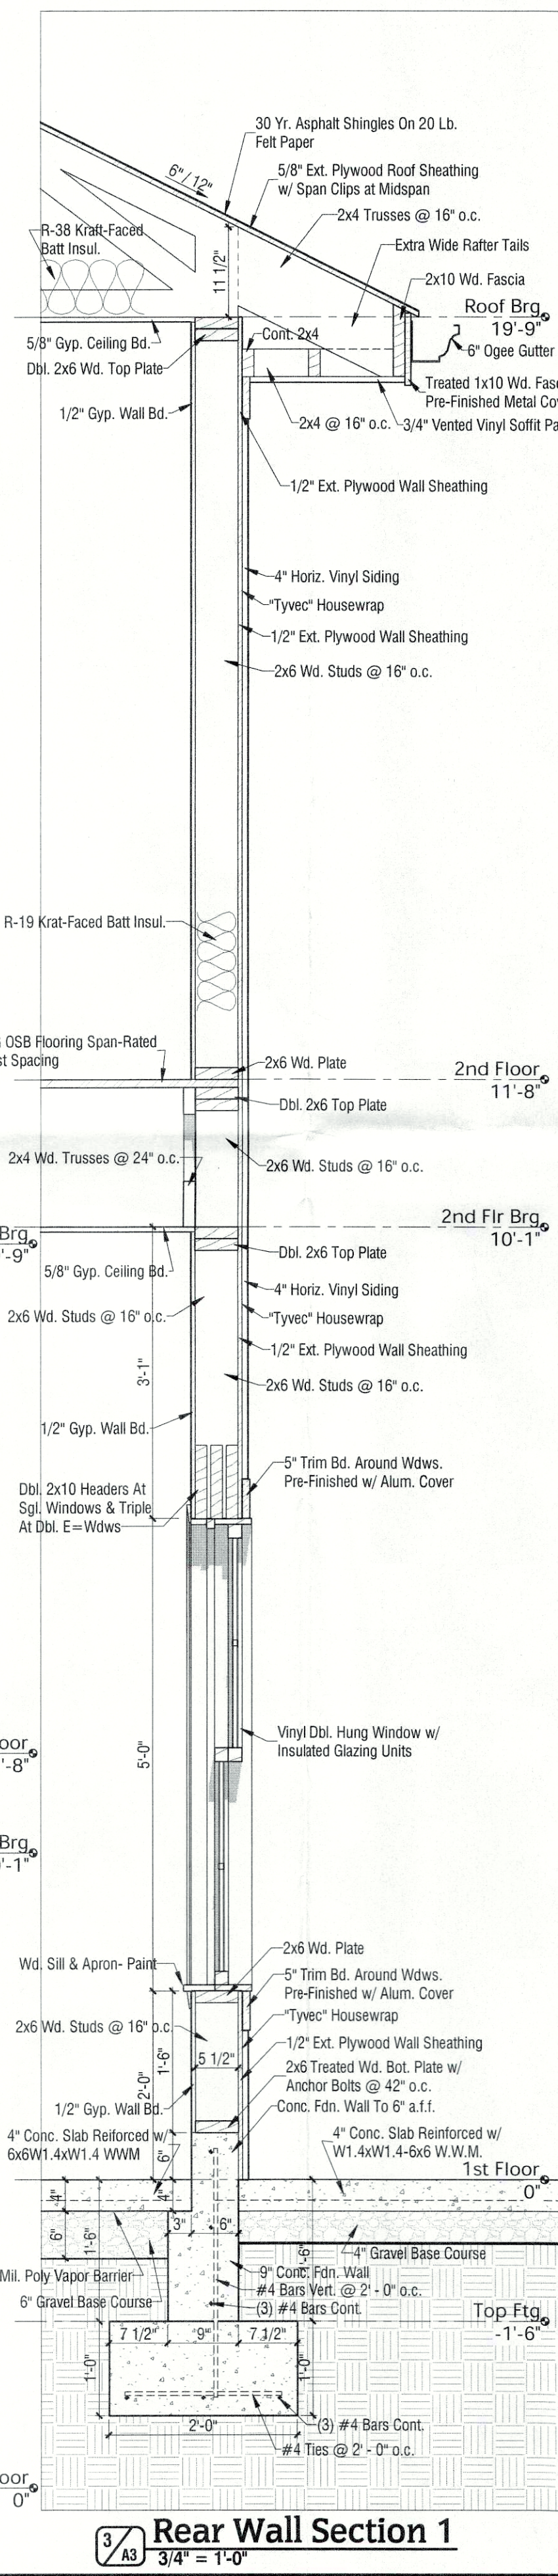
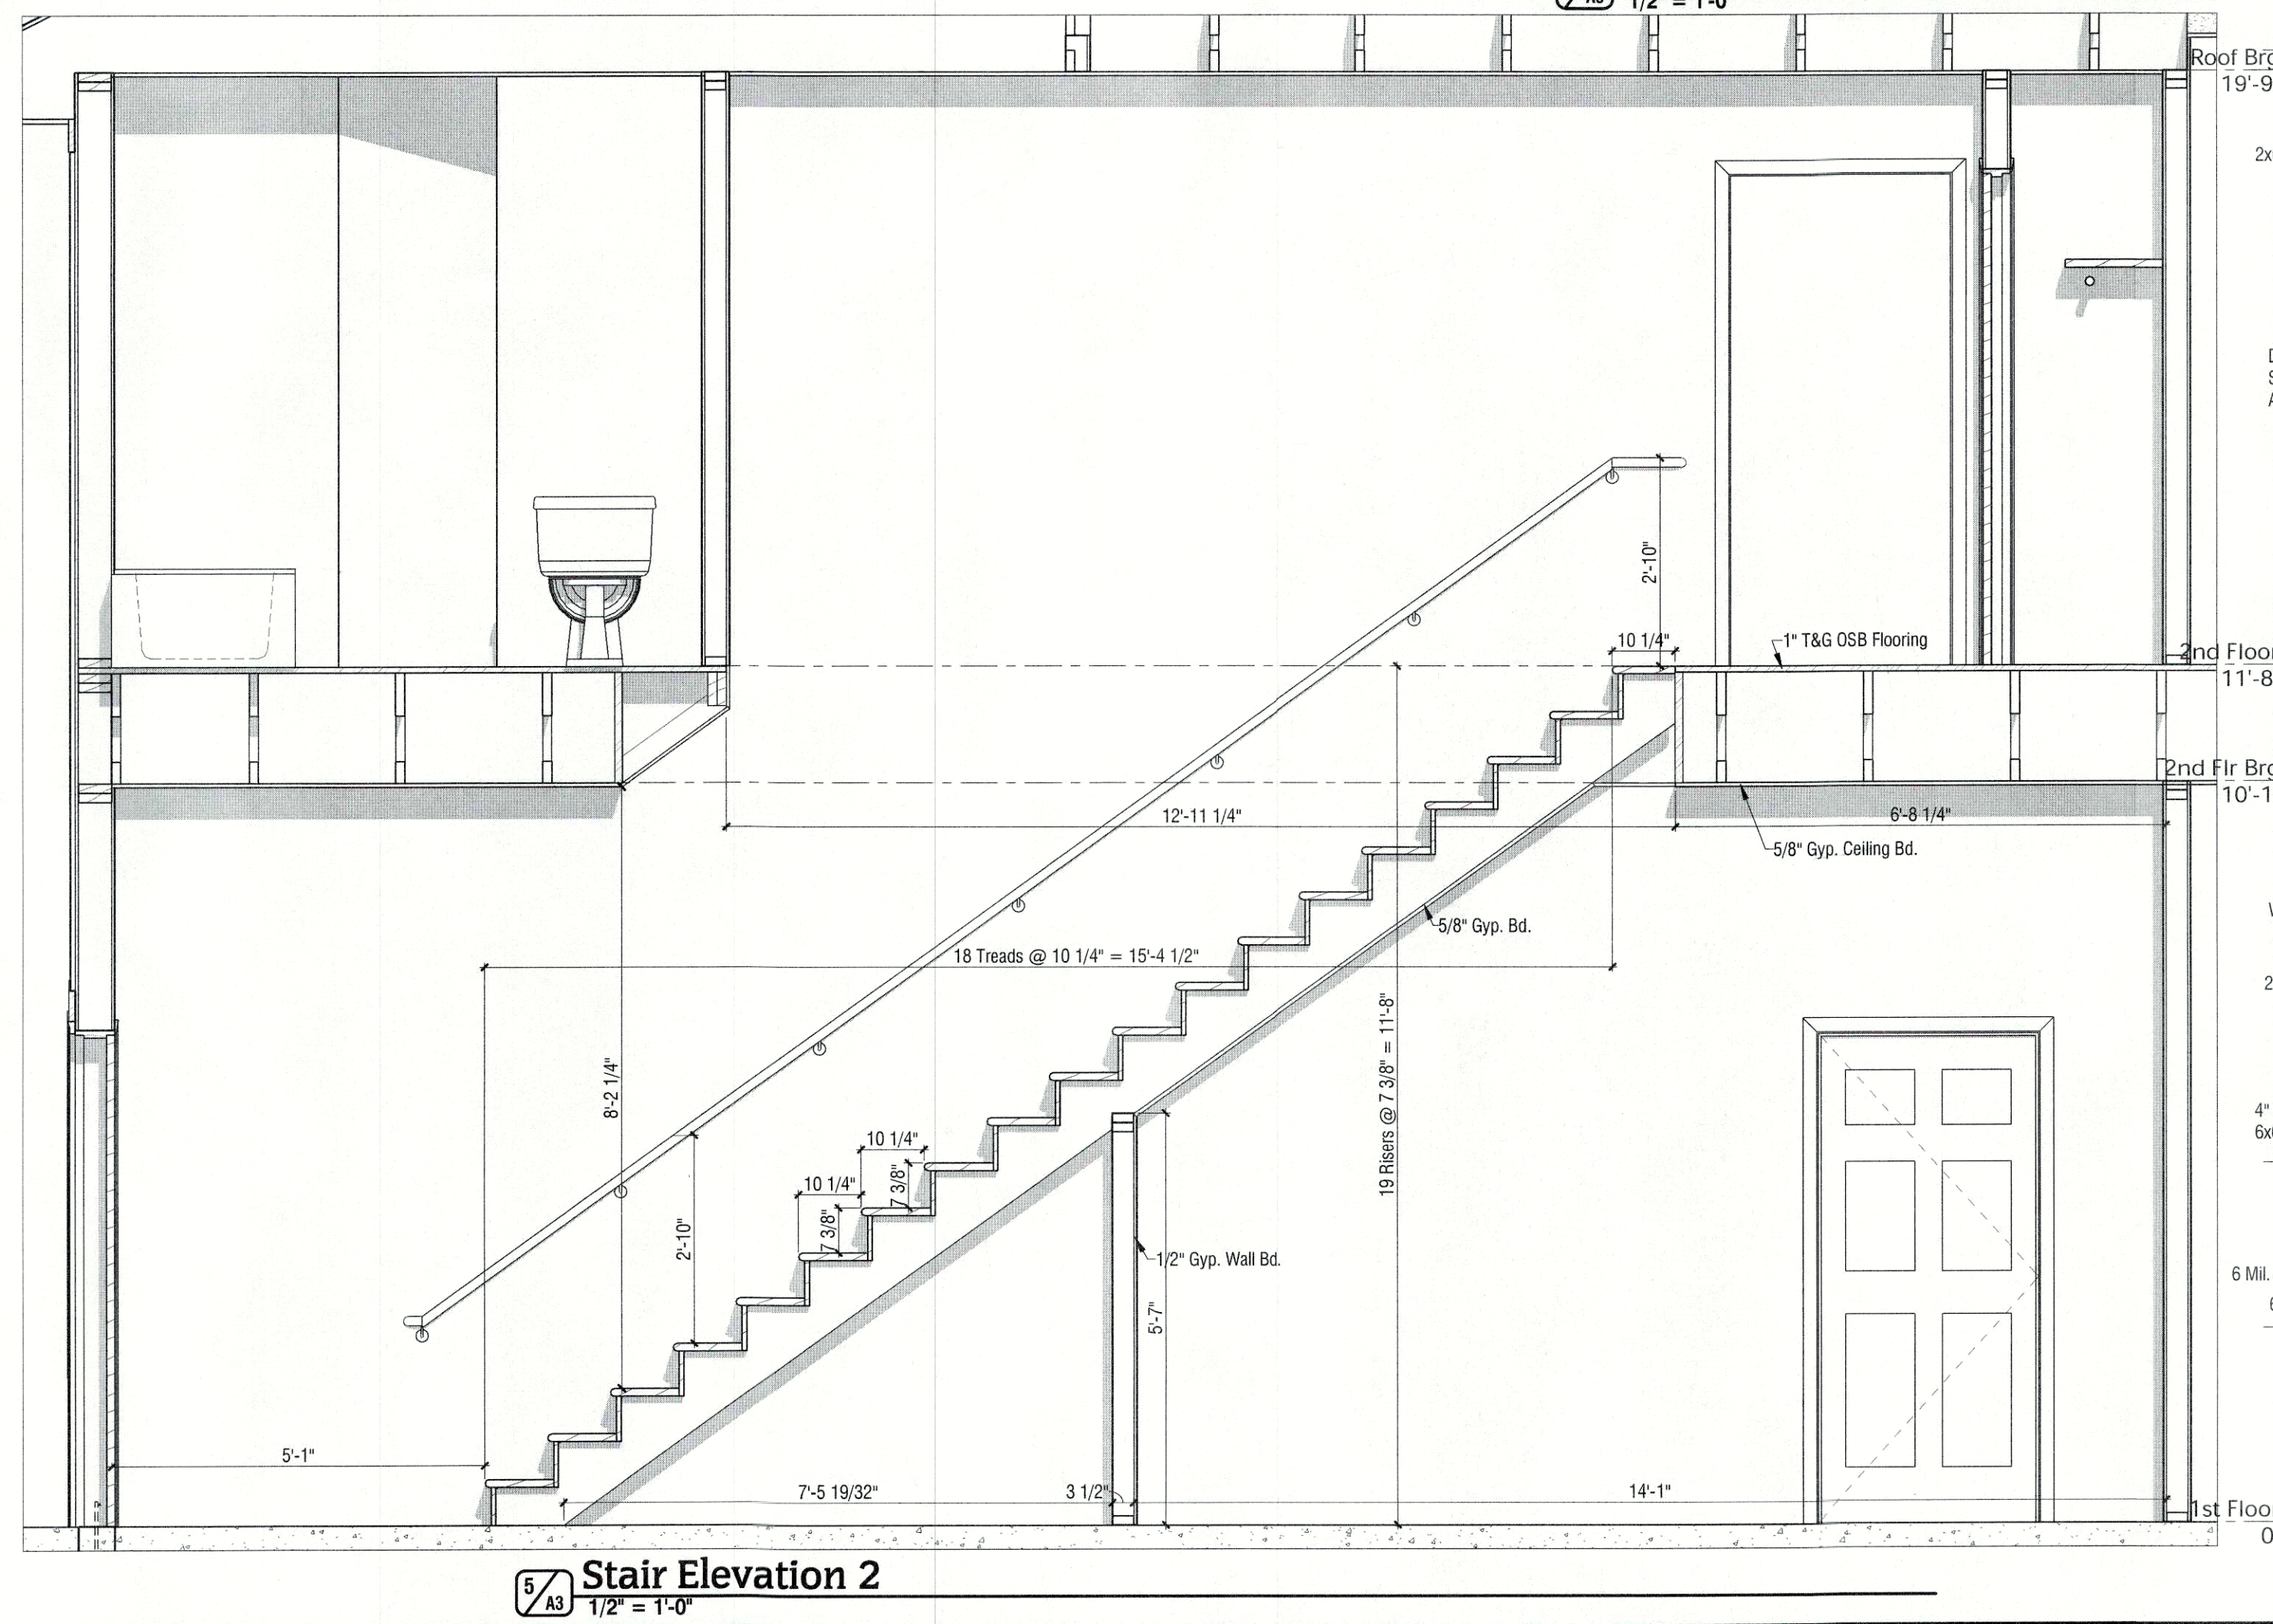
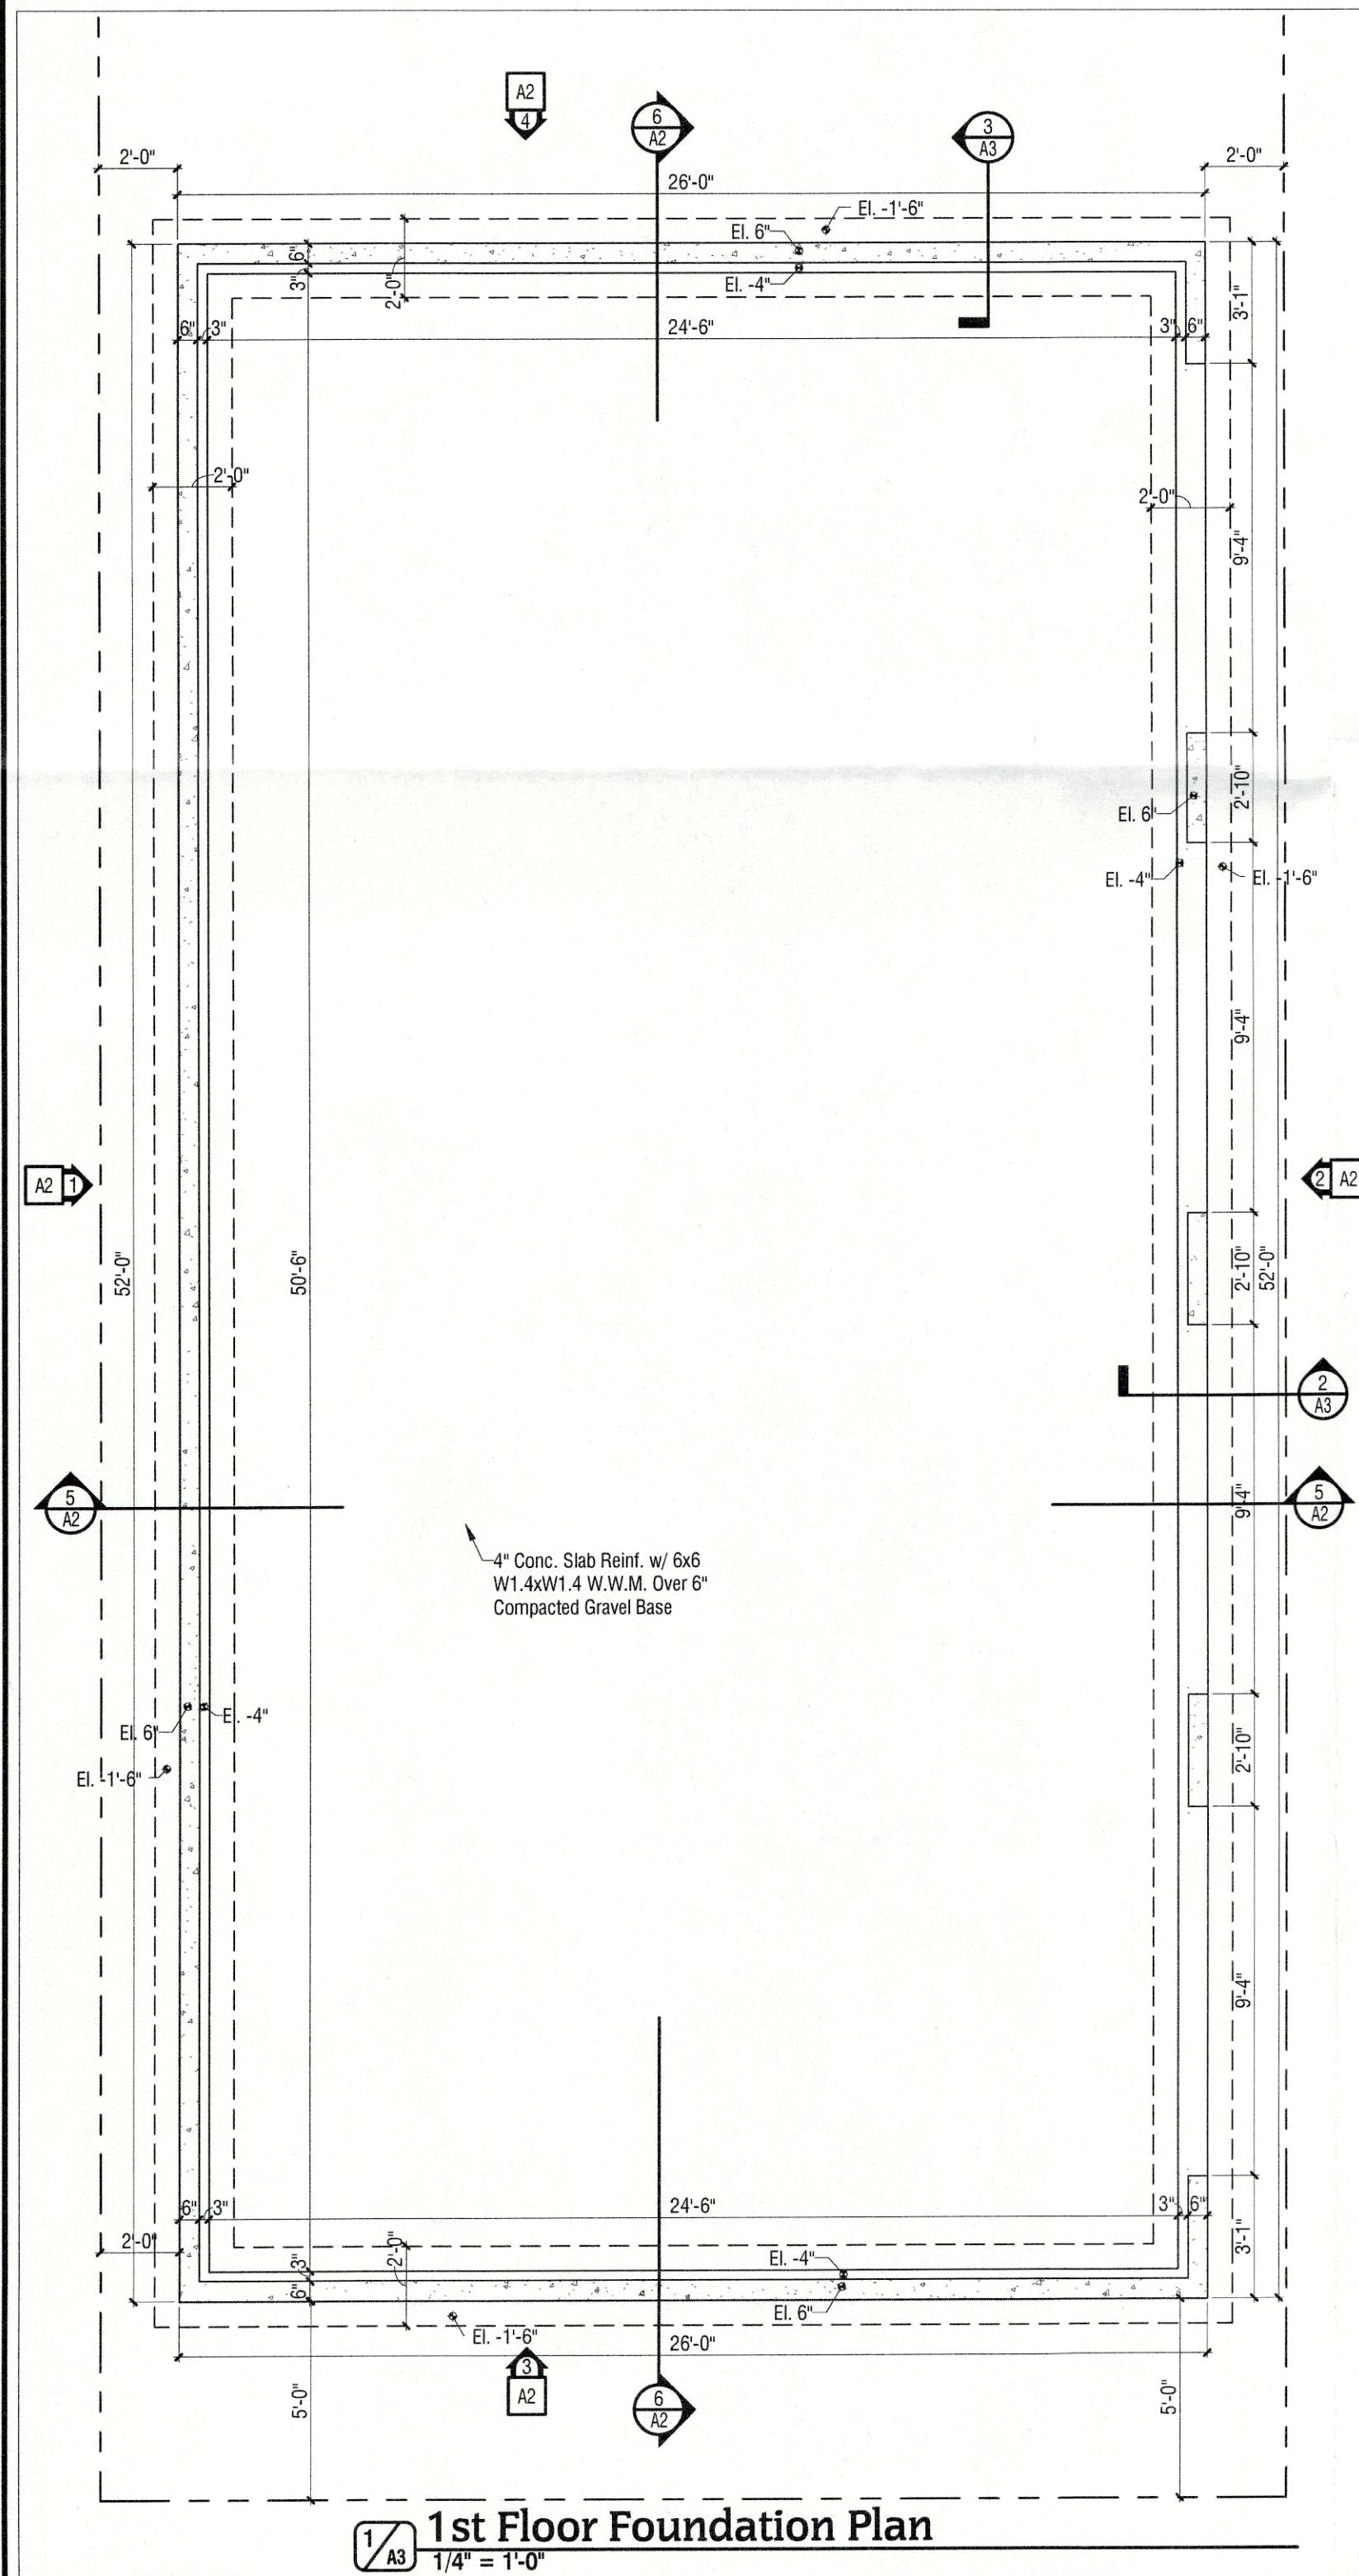
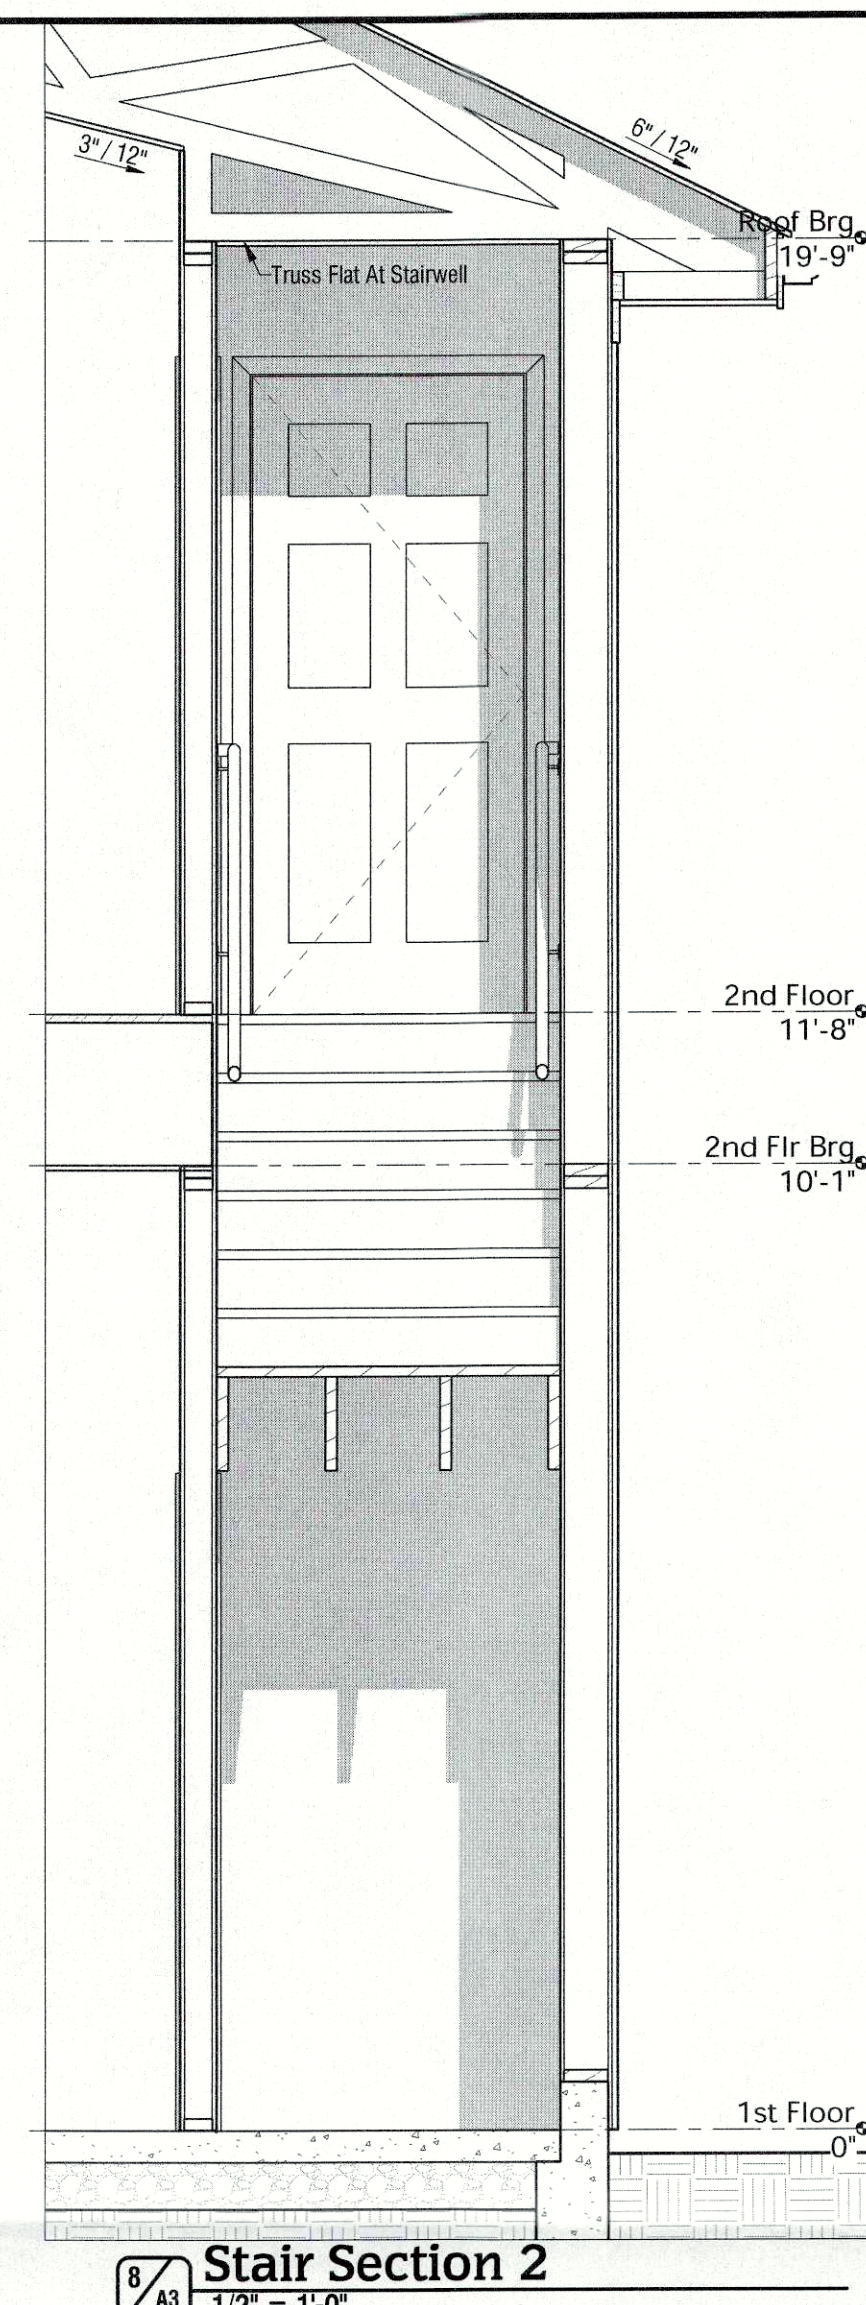
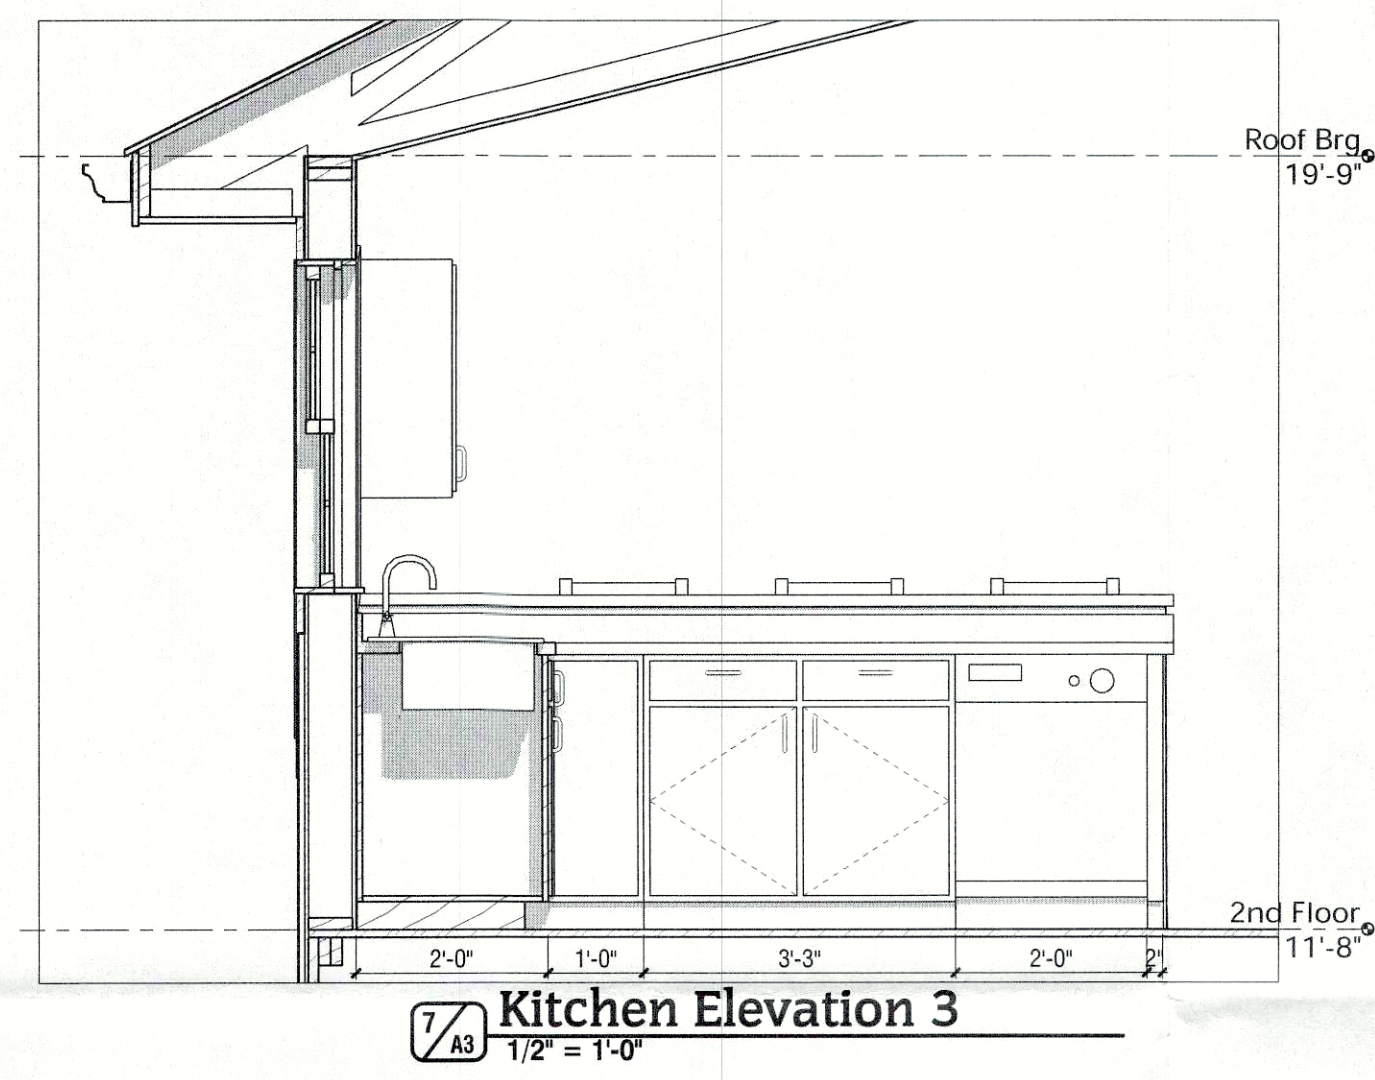
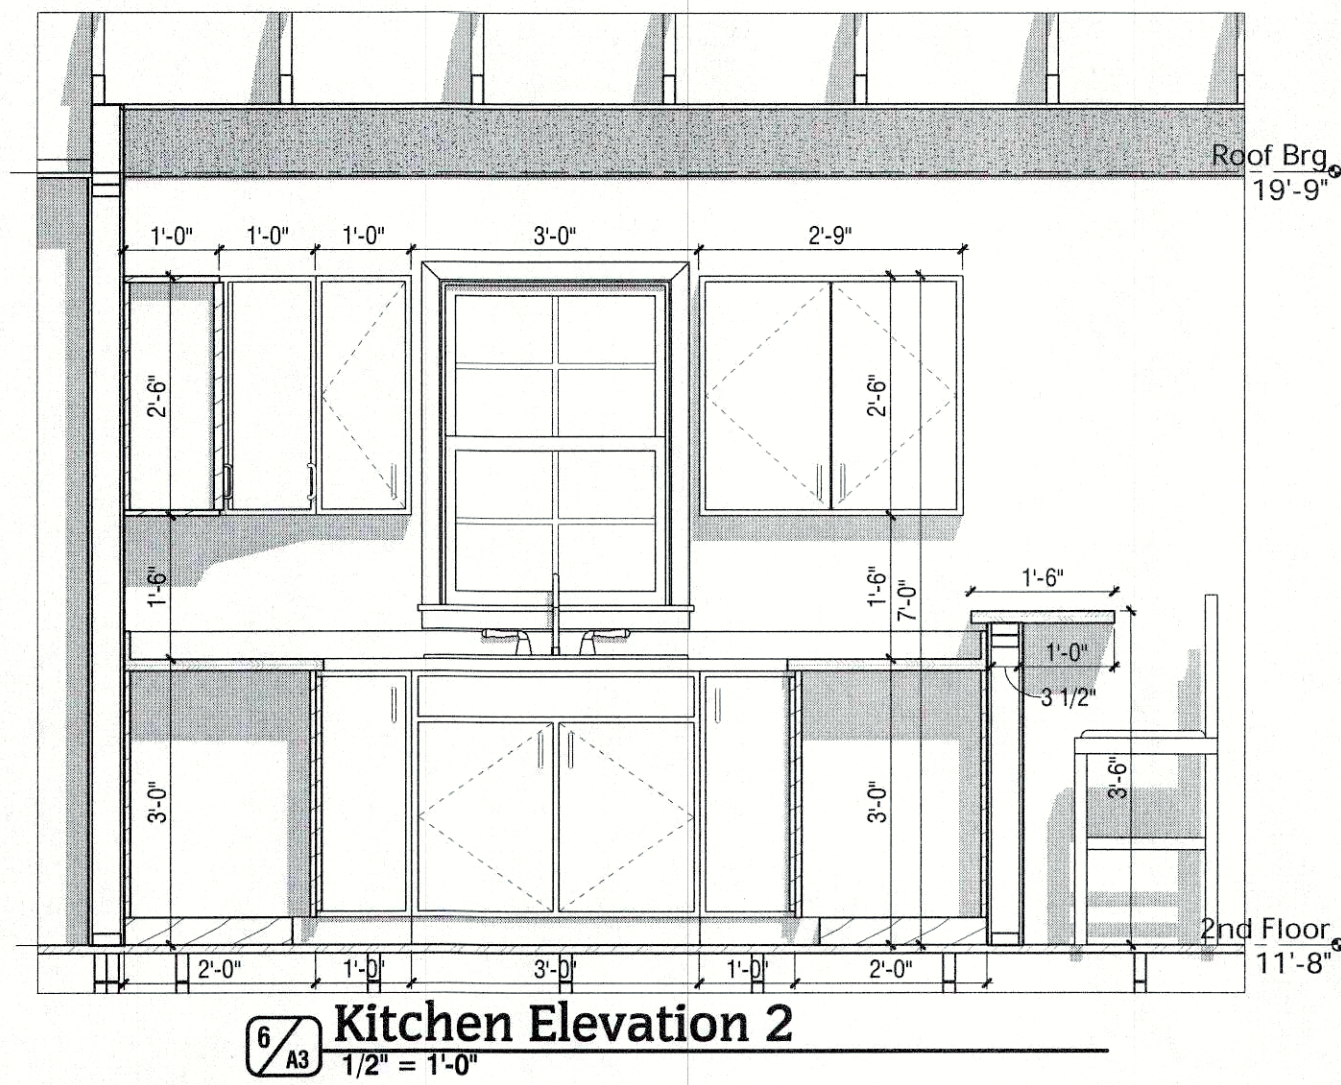


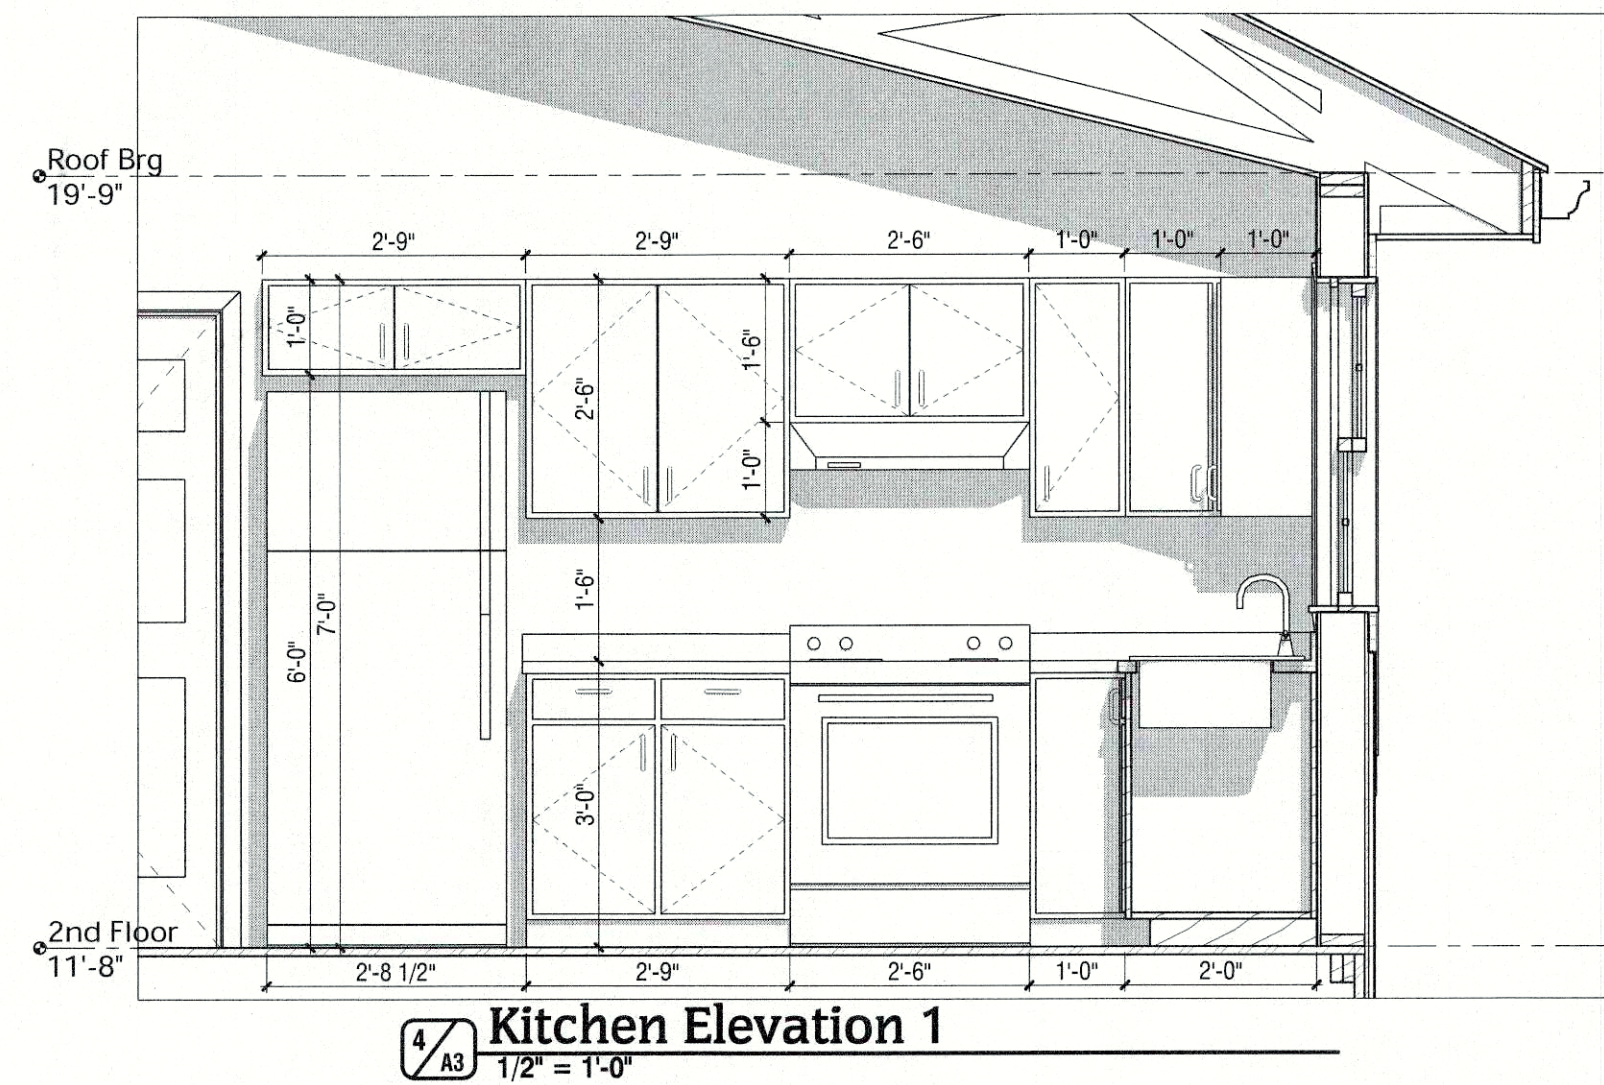

New Garage & Carriage House
Pocciando Car

Troy Residence Garage

848 Frankfort Avenue
Louisville KY 40206

TECDesign

INTERIORS & ARCHITECTS 40242
Kentucky Court
8801 Heritage Court
Louisville, KY 40242
502-742-5200

Wall Sections
 _____ Title
 1/5/2019 _____ Date
 _____ Rev.
 901 _____ Job No.
 DC _____ Drawn By
 © 2018 ec Design

Sheet No.

3

19COA1069