
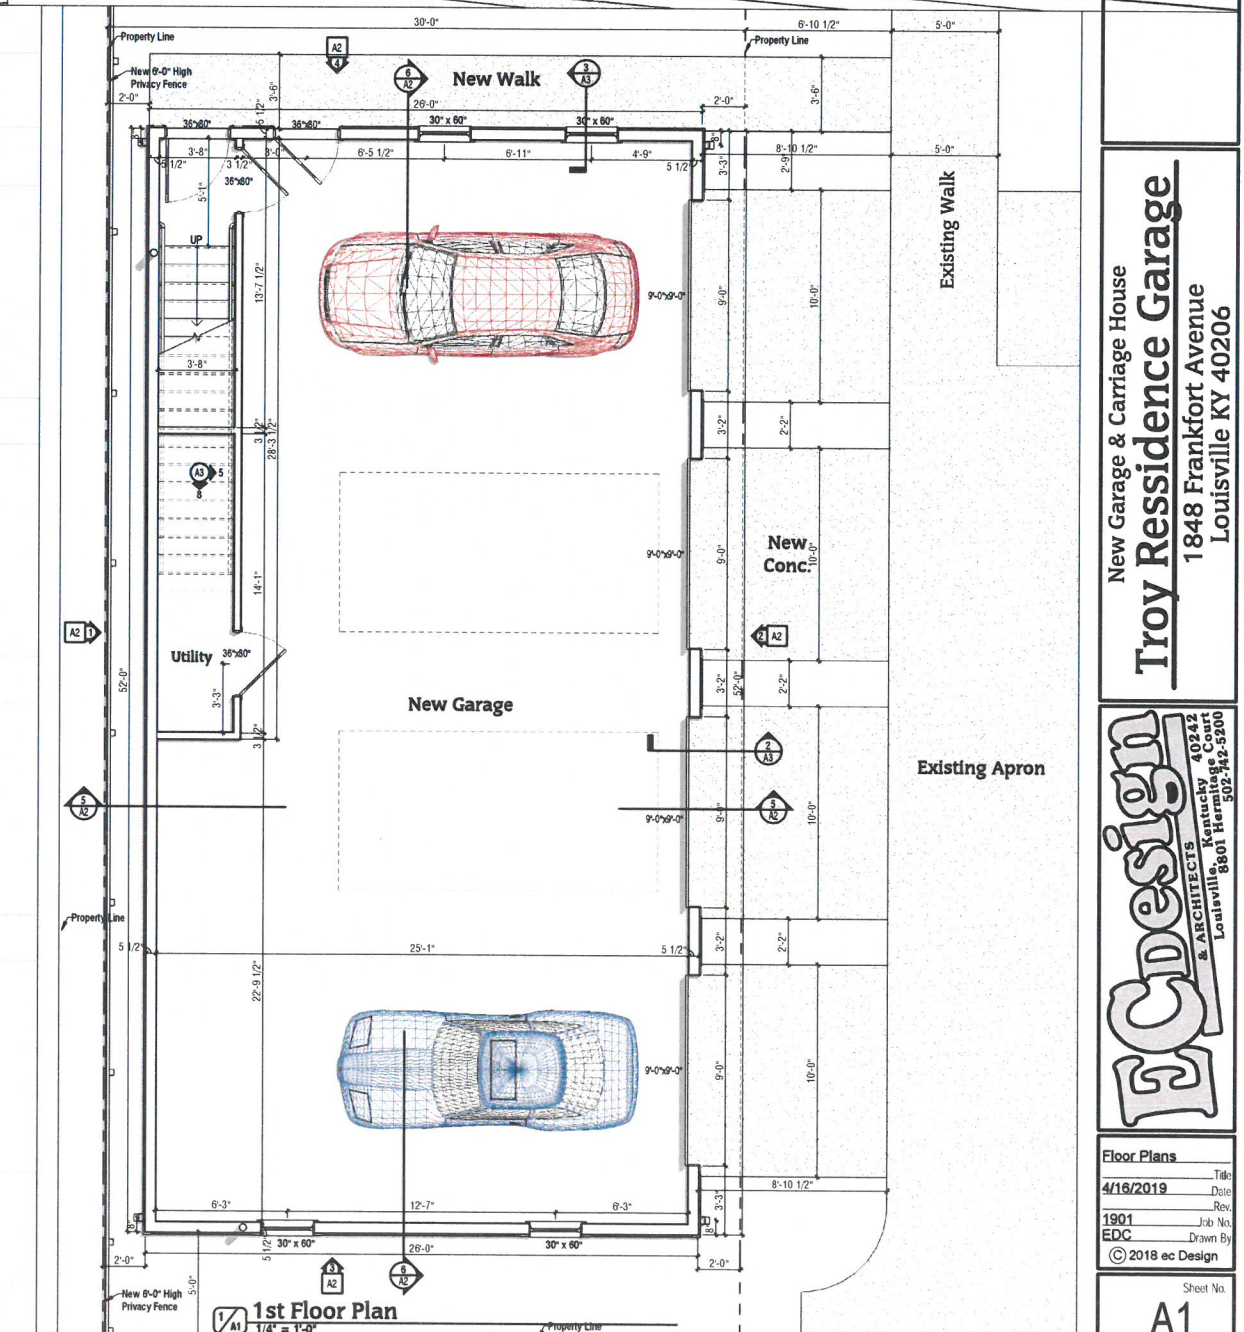
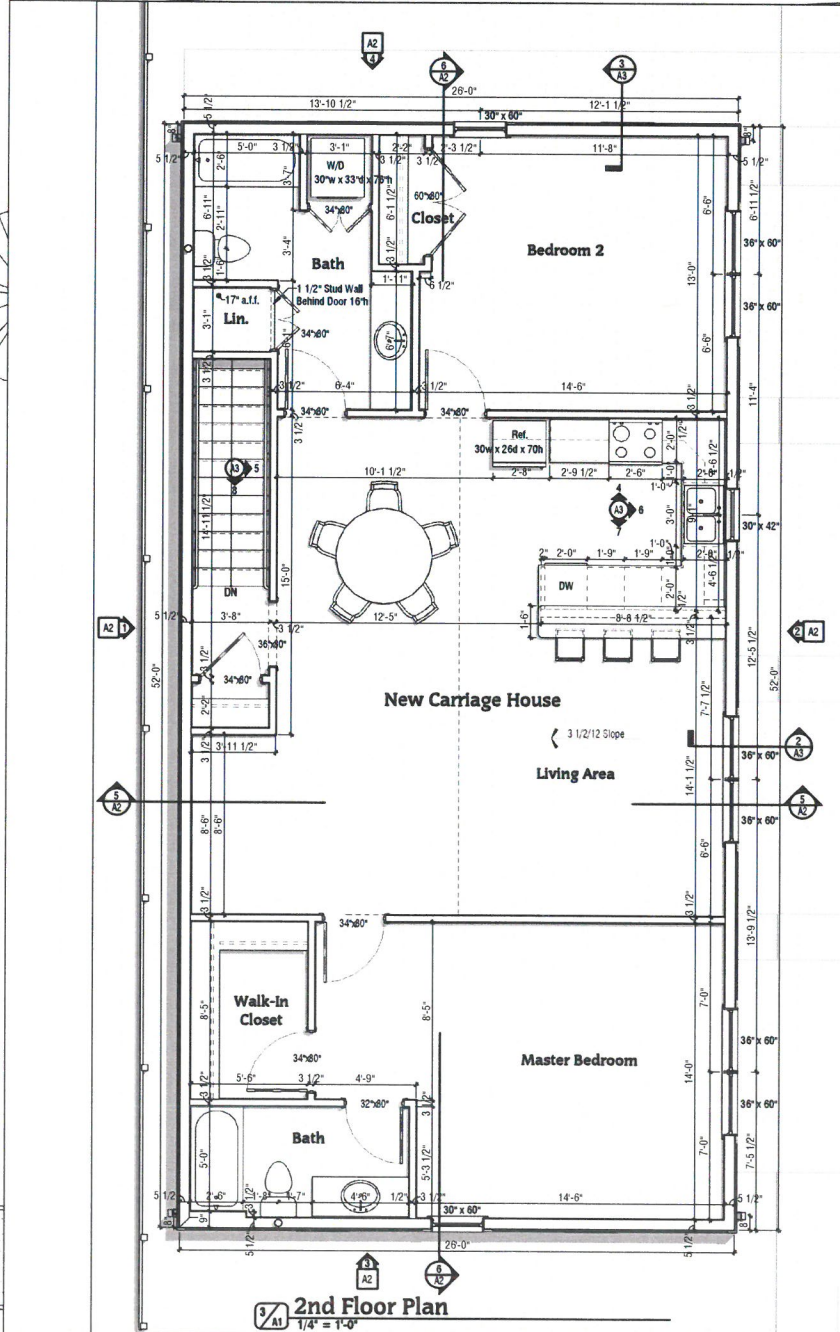
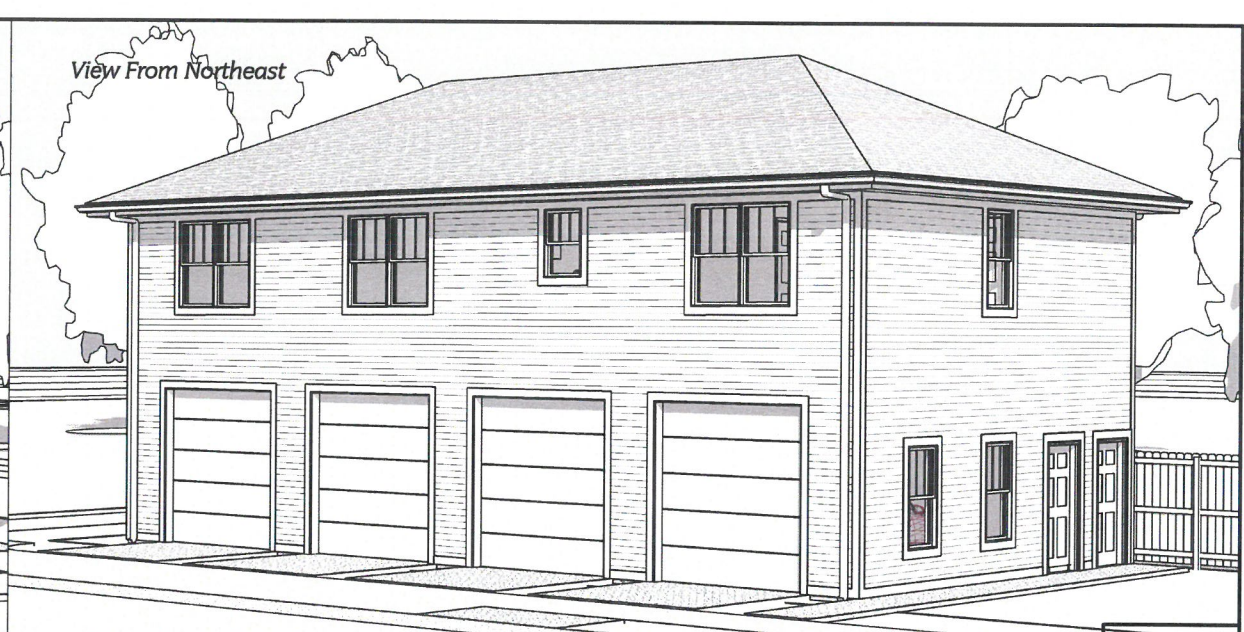
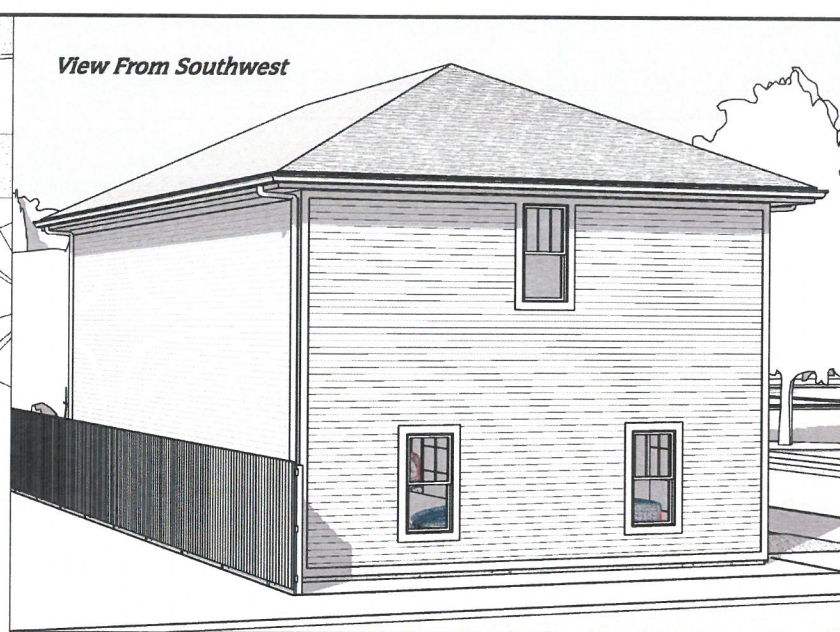







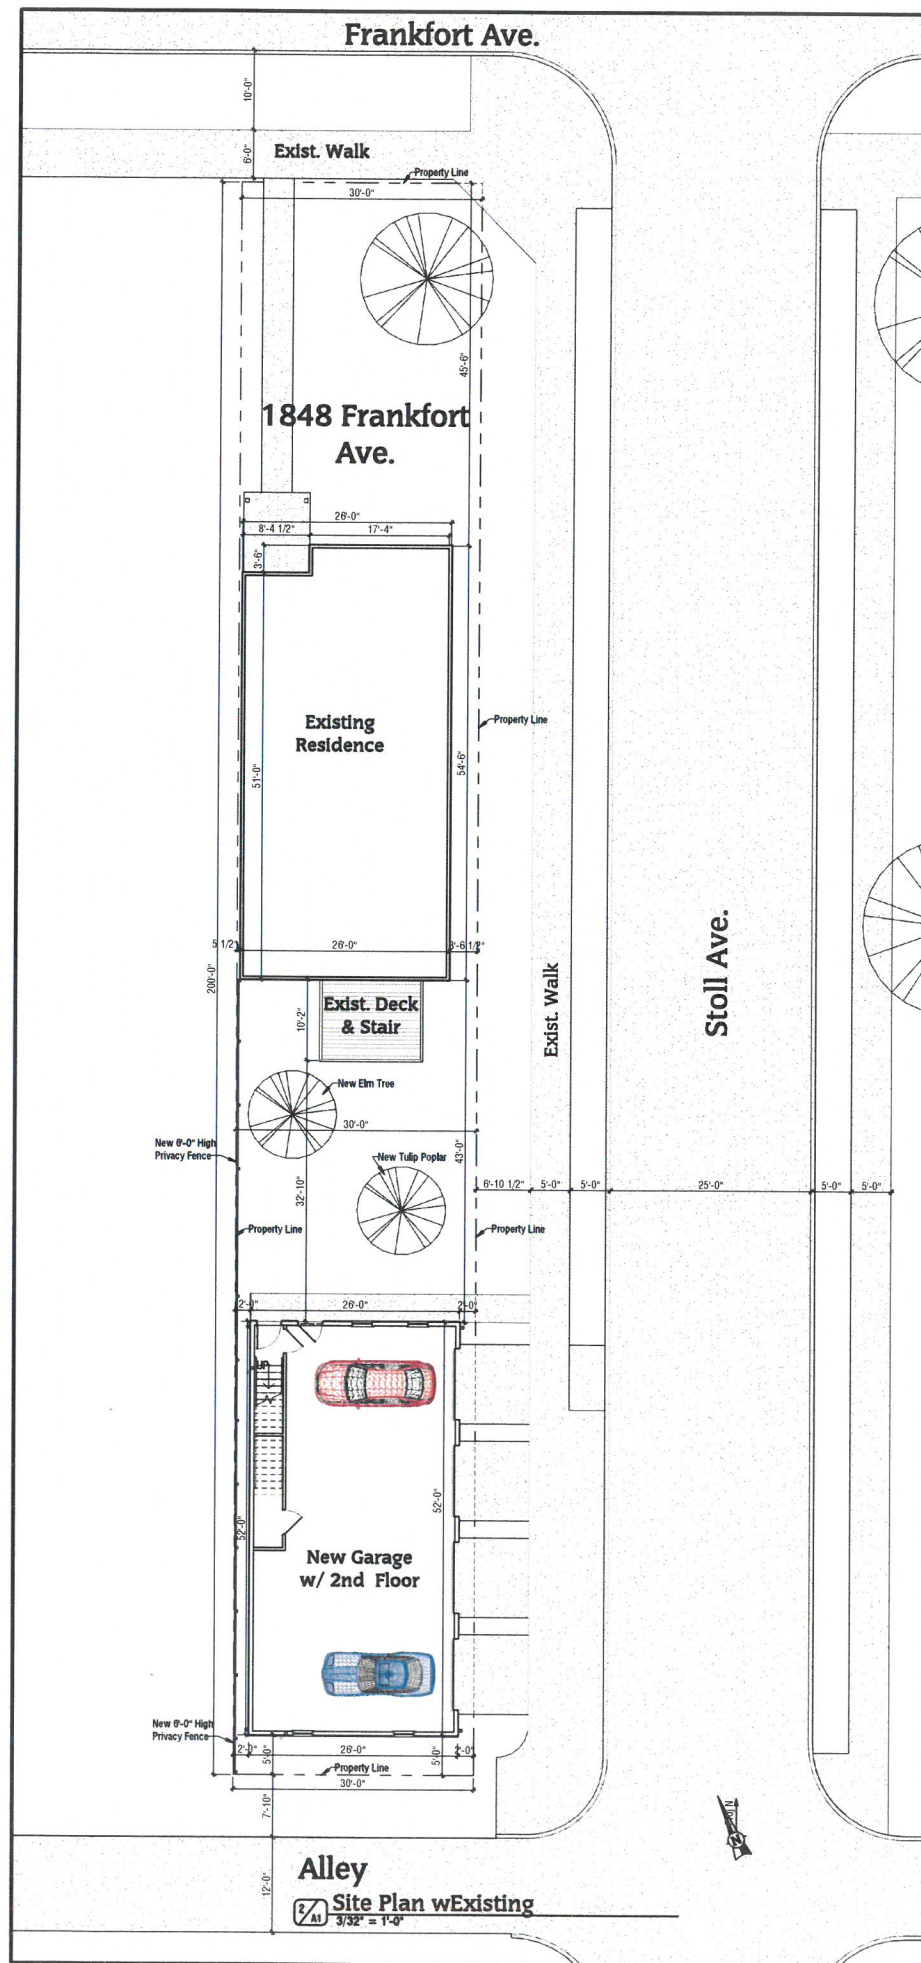


New Garage & Carriage House
Troy Residence Garage
1848 Frankfort Avenue
Louisville KY 40206

EC Design
ARCHITECTS & INTERIORS
40242 Kentucky
Louisville, KY 40242
8001 Hermitage
502-42-5300

Floor Plans
4/16/2019
1901
© 2018 ec Design

Sheet No.
A1

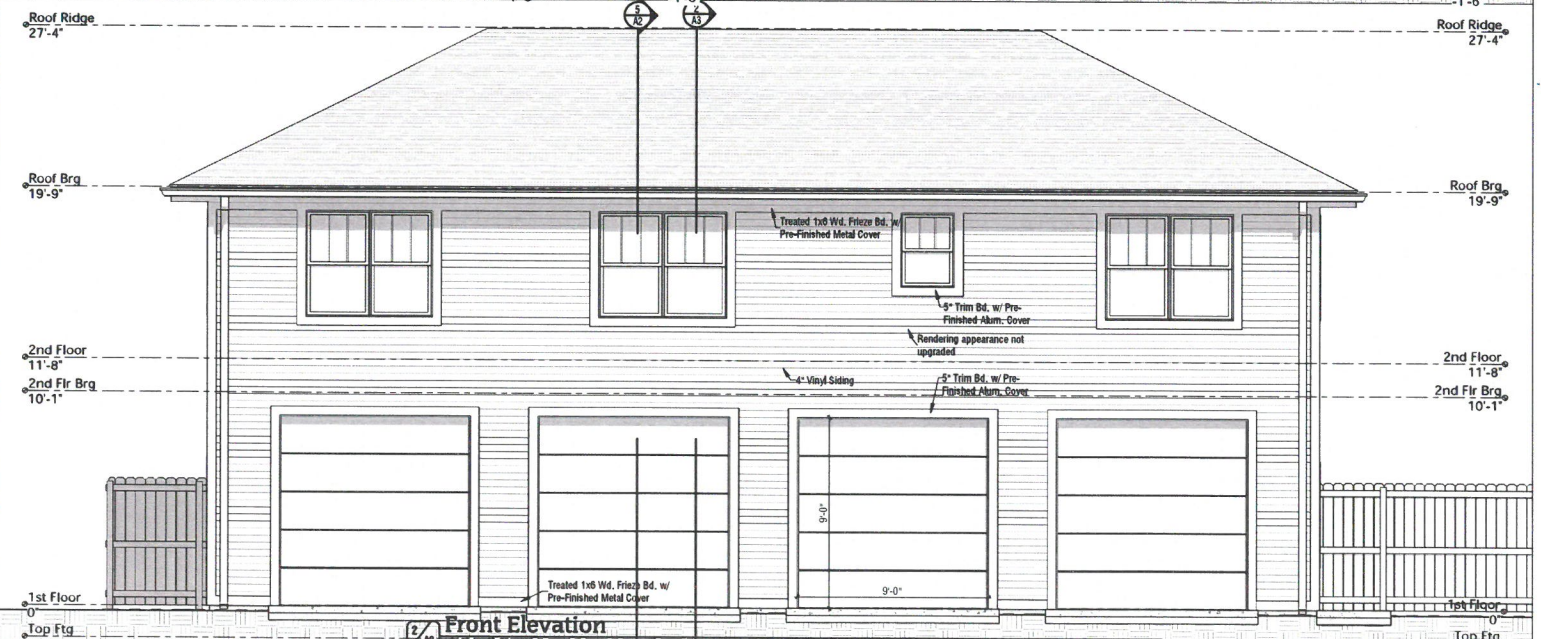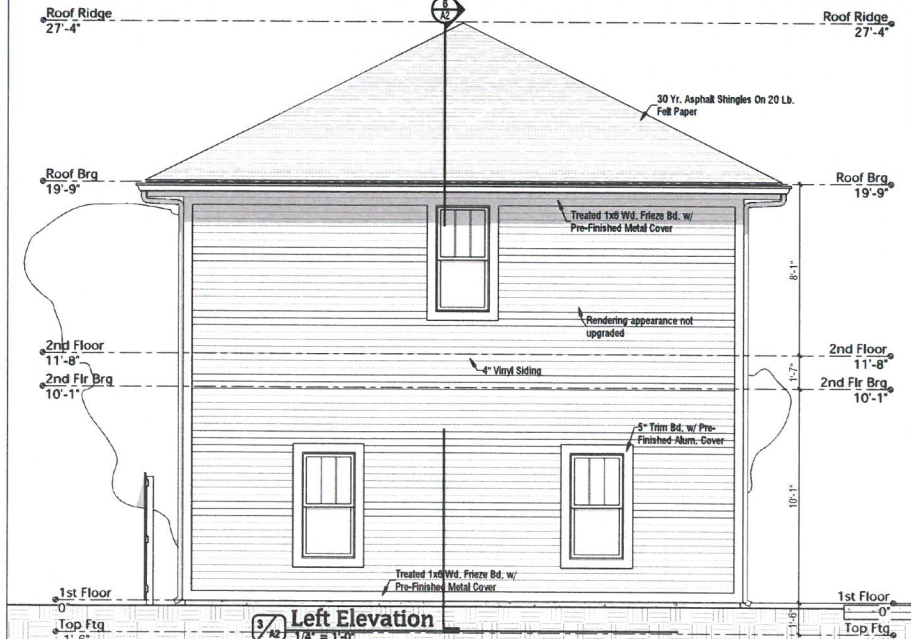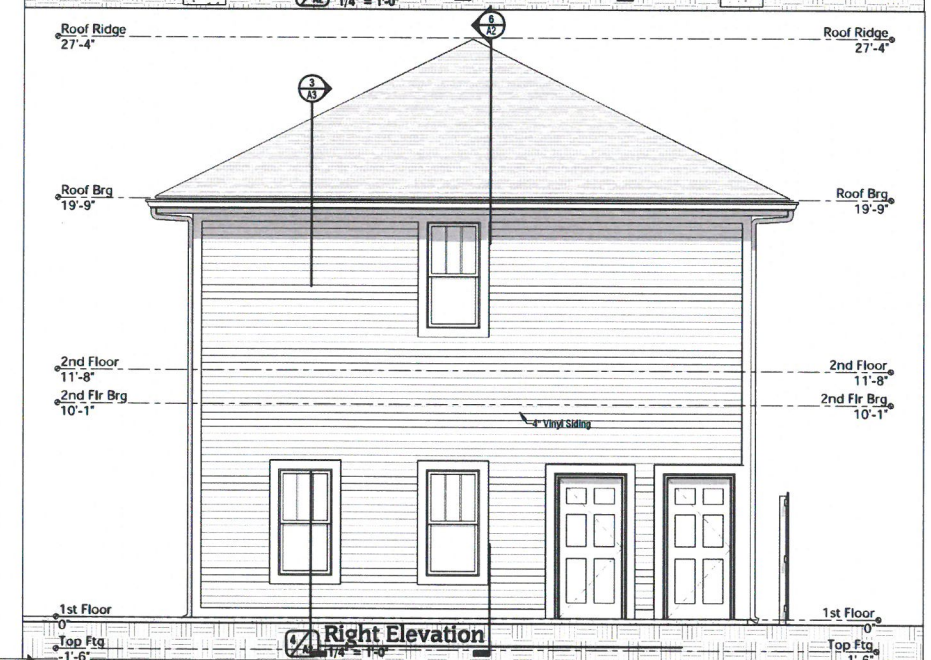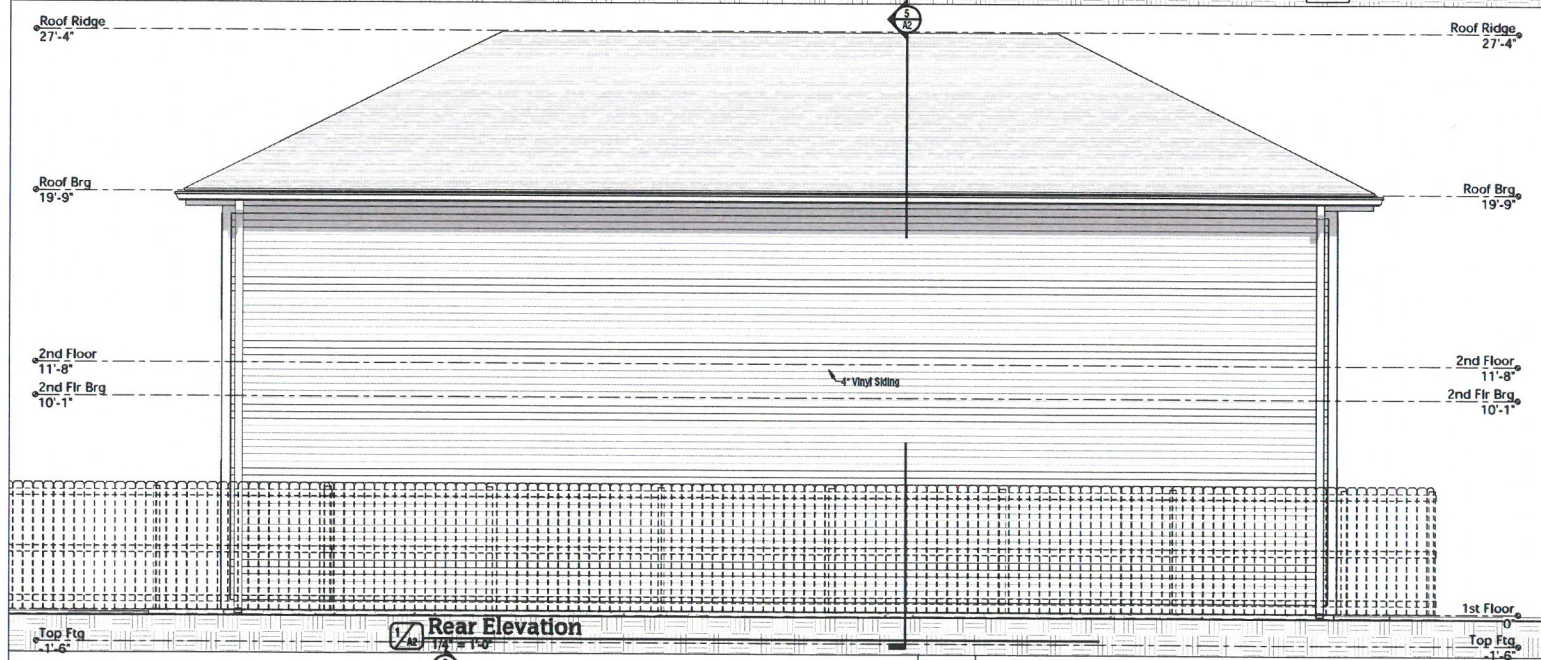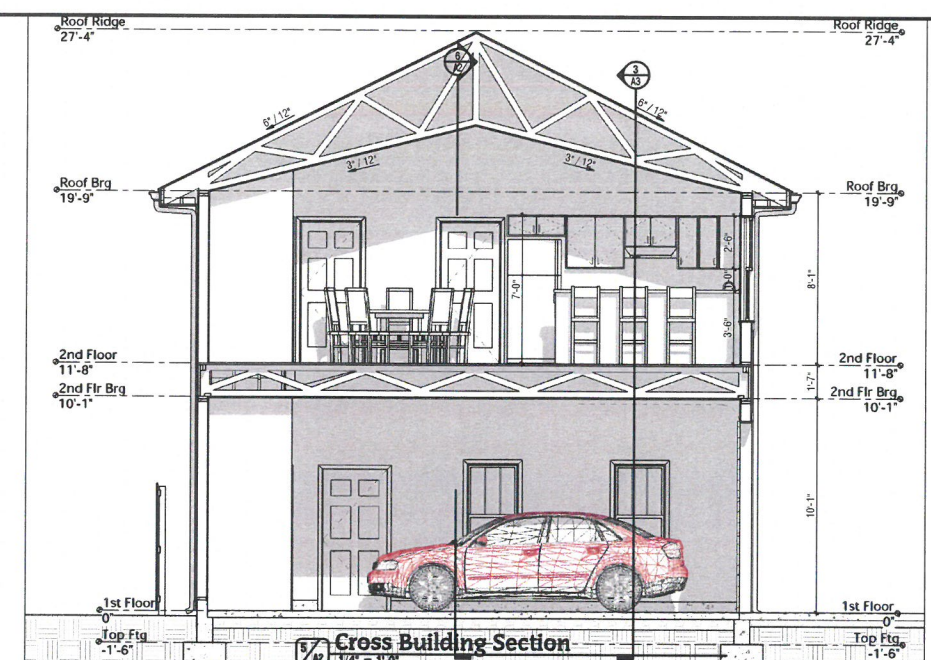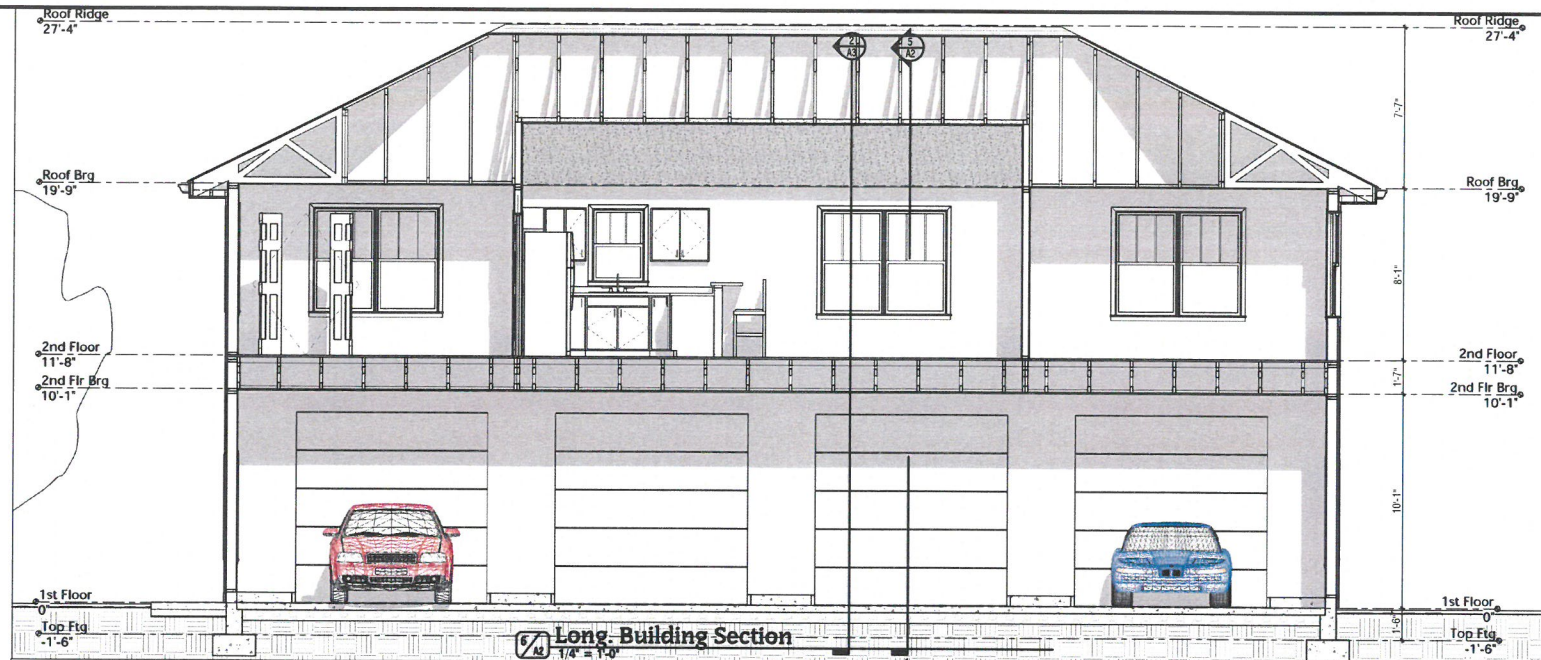









New Garage & Carriage House
Troy Residence Garage
 1848 Frankfort Avenue
 Louisville KY 40206

ec design
 40242
 & ARCHITECTS
 Louisville, KY 40242
 502-425-5200

Elevations
 4/16/2019
 1901
 EDC
 © 2018 ec Design

Sheet No.

A2

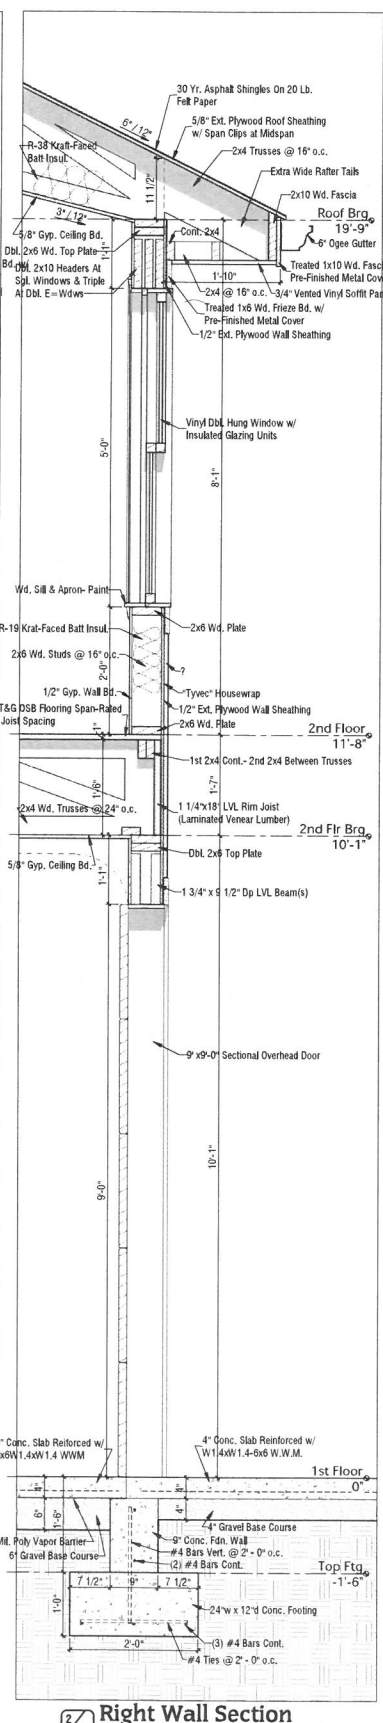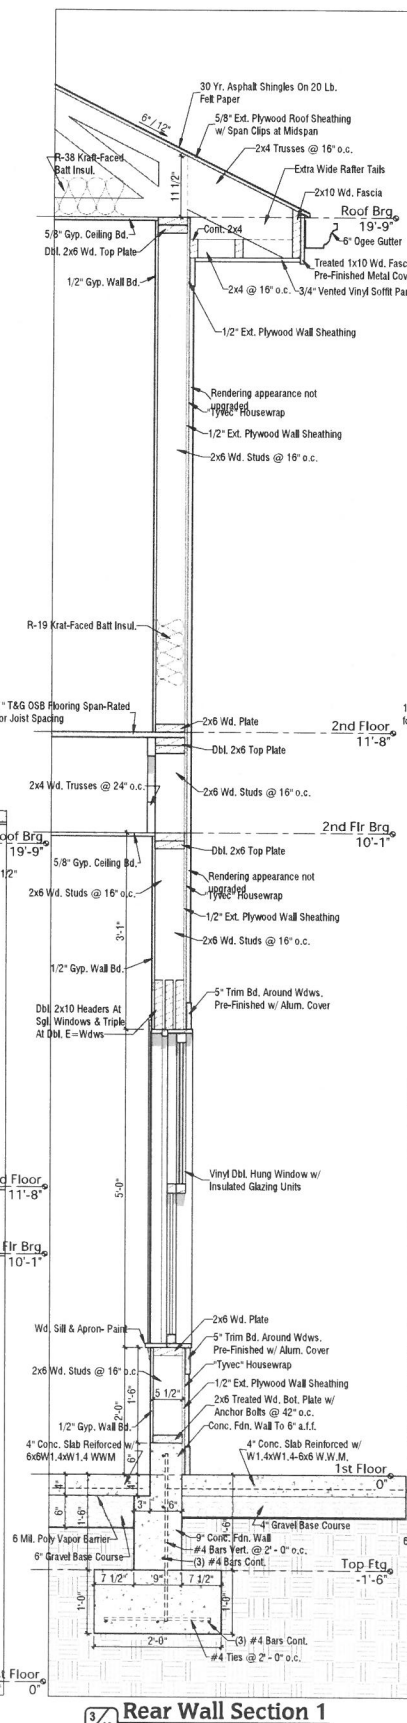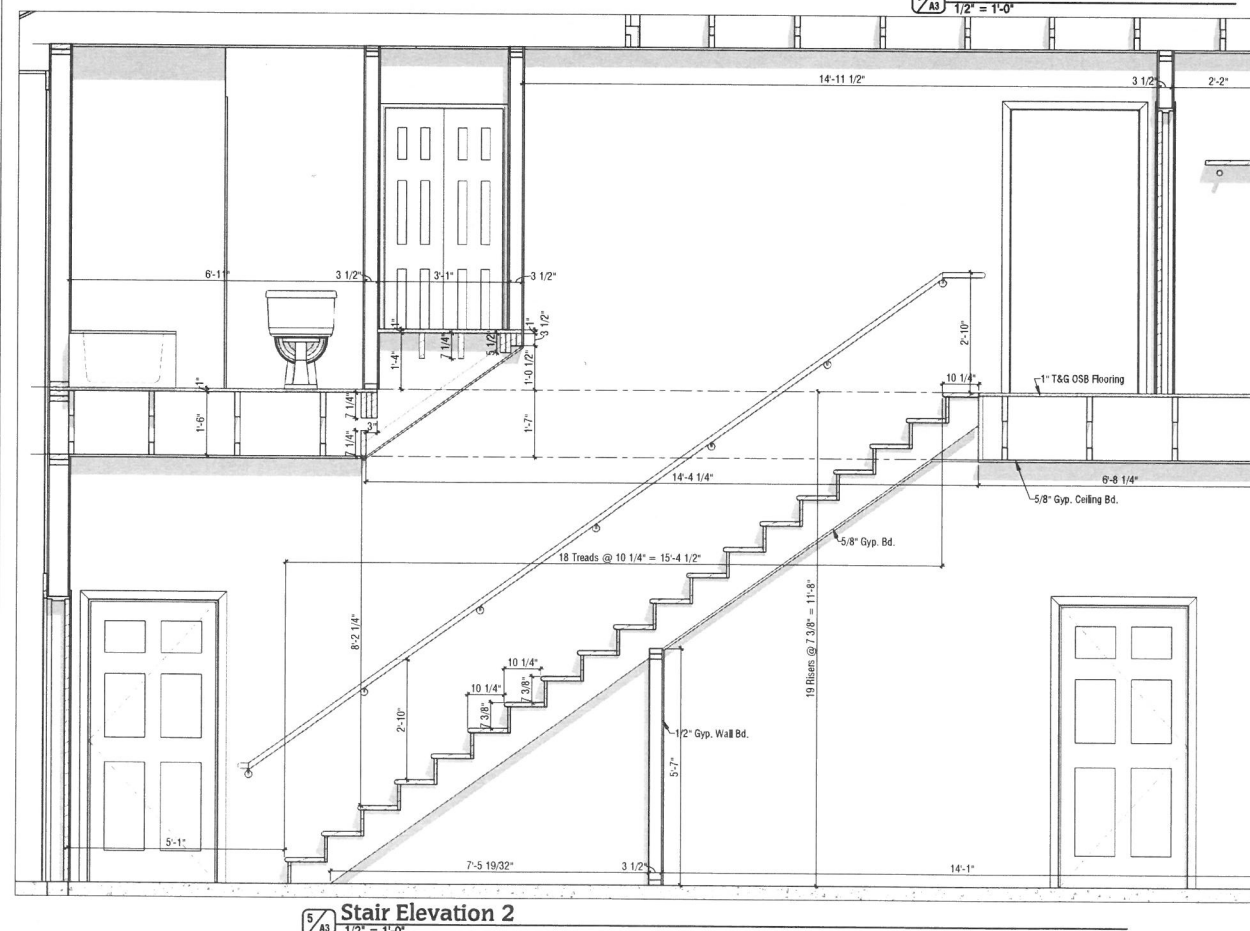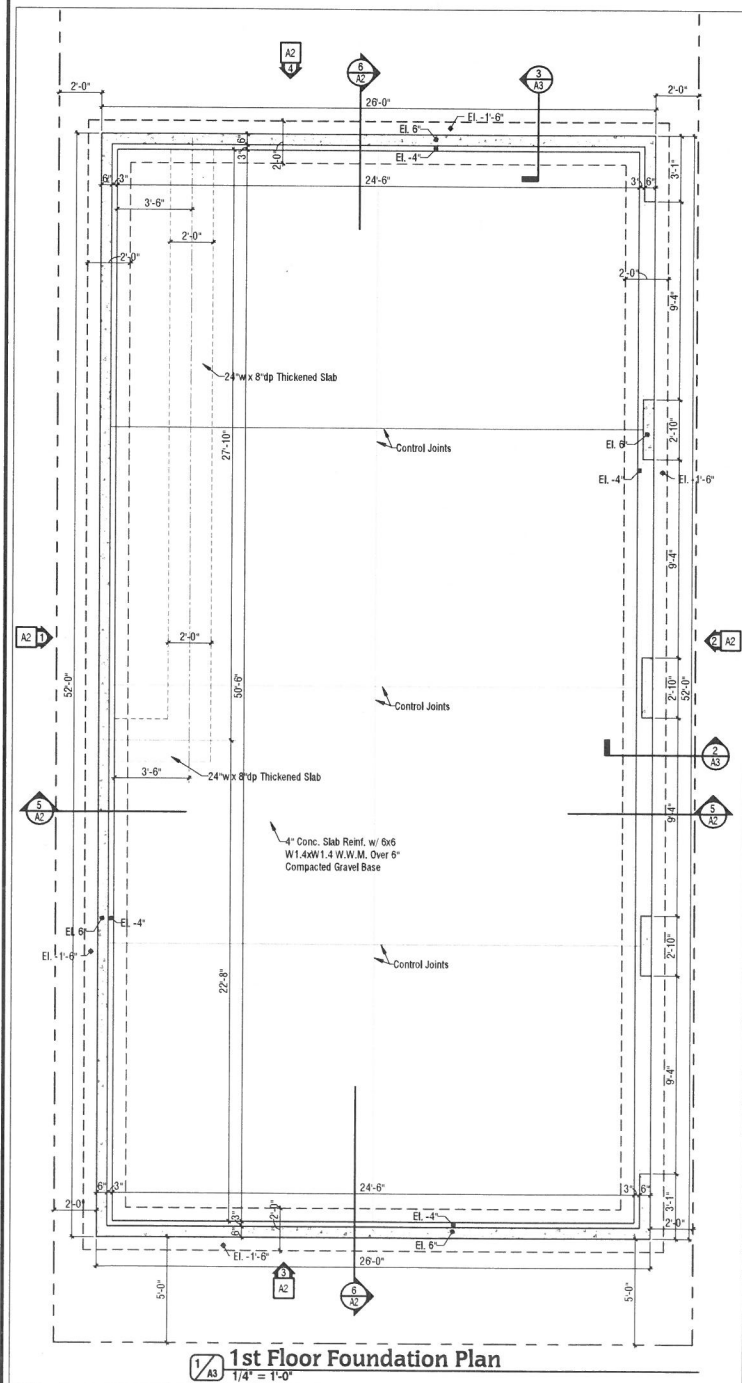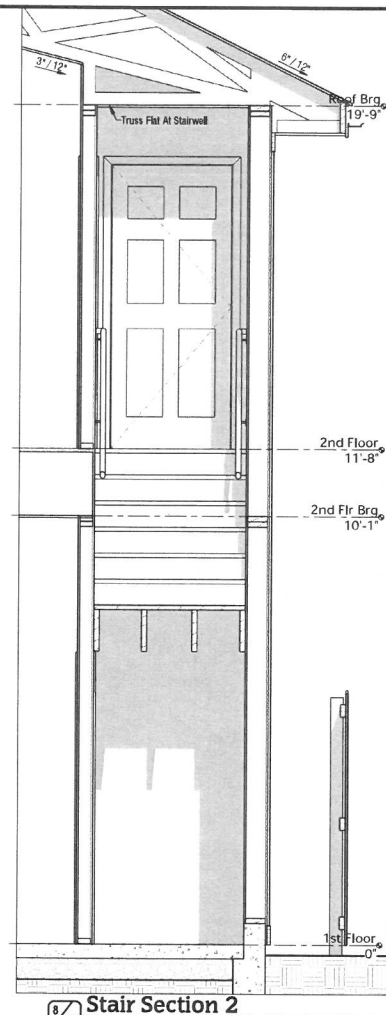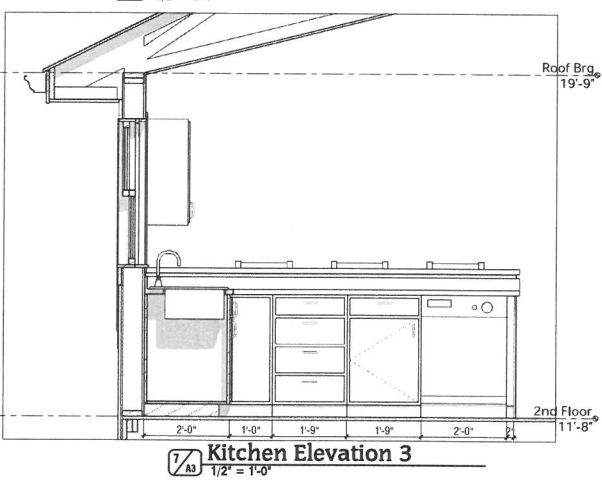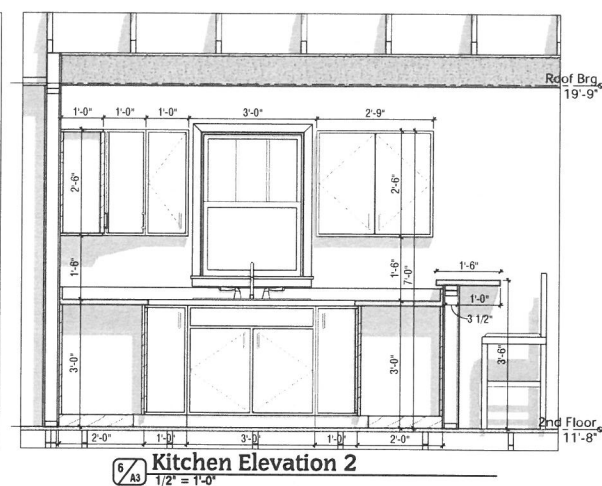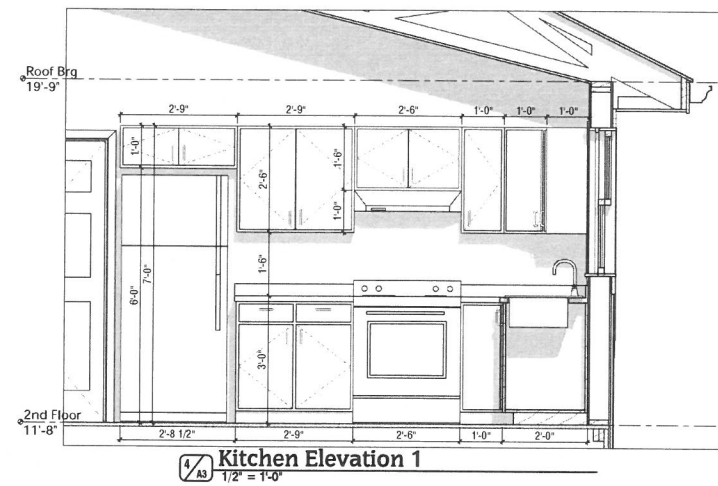

Troy Residence Garage
New Garage & Carriage House
1848 Frankfort Avenue
Louisville KY 40206

EDesign
 & ARCHITECTS 40242
 Kentucky
 Hermitage Co
 Louisville
 502-42-5200

Wall Sections	
_____	Title
4/16/2019	Date
_____	Rev.
1901	Job No.
EDC	Drawn By
© 2018 ec Design	

Sheet No.
3