
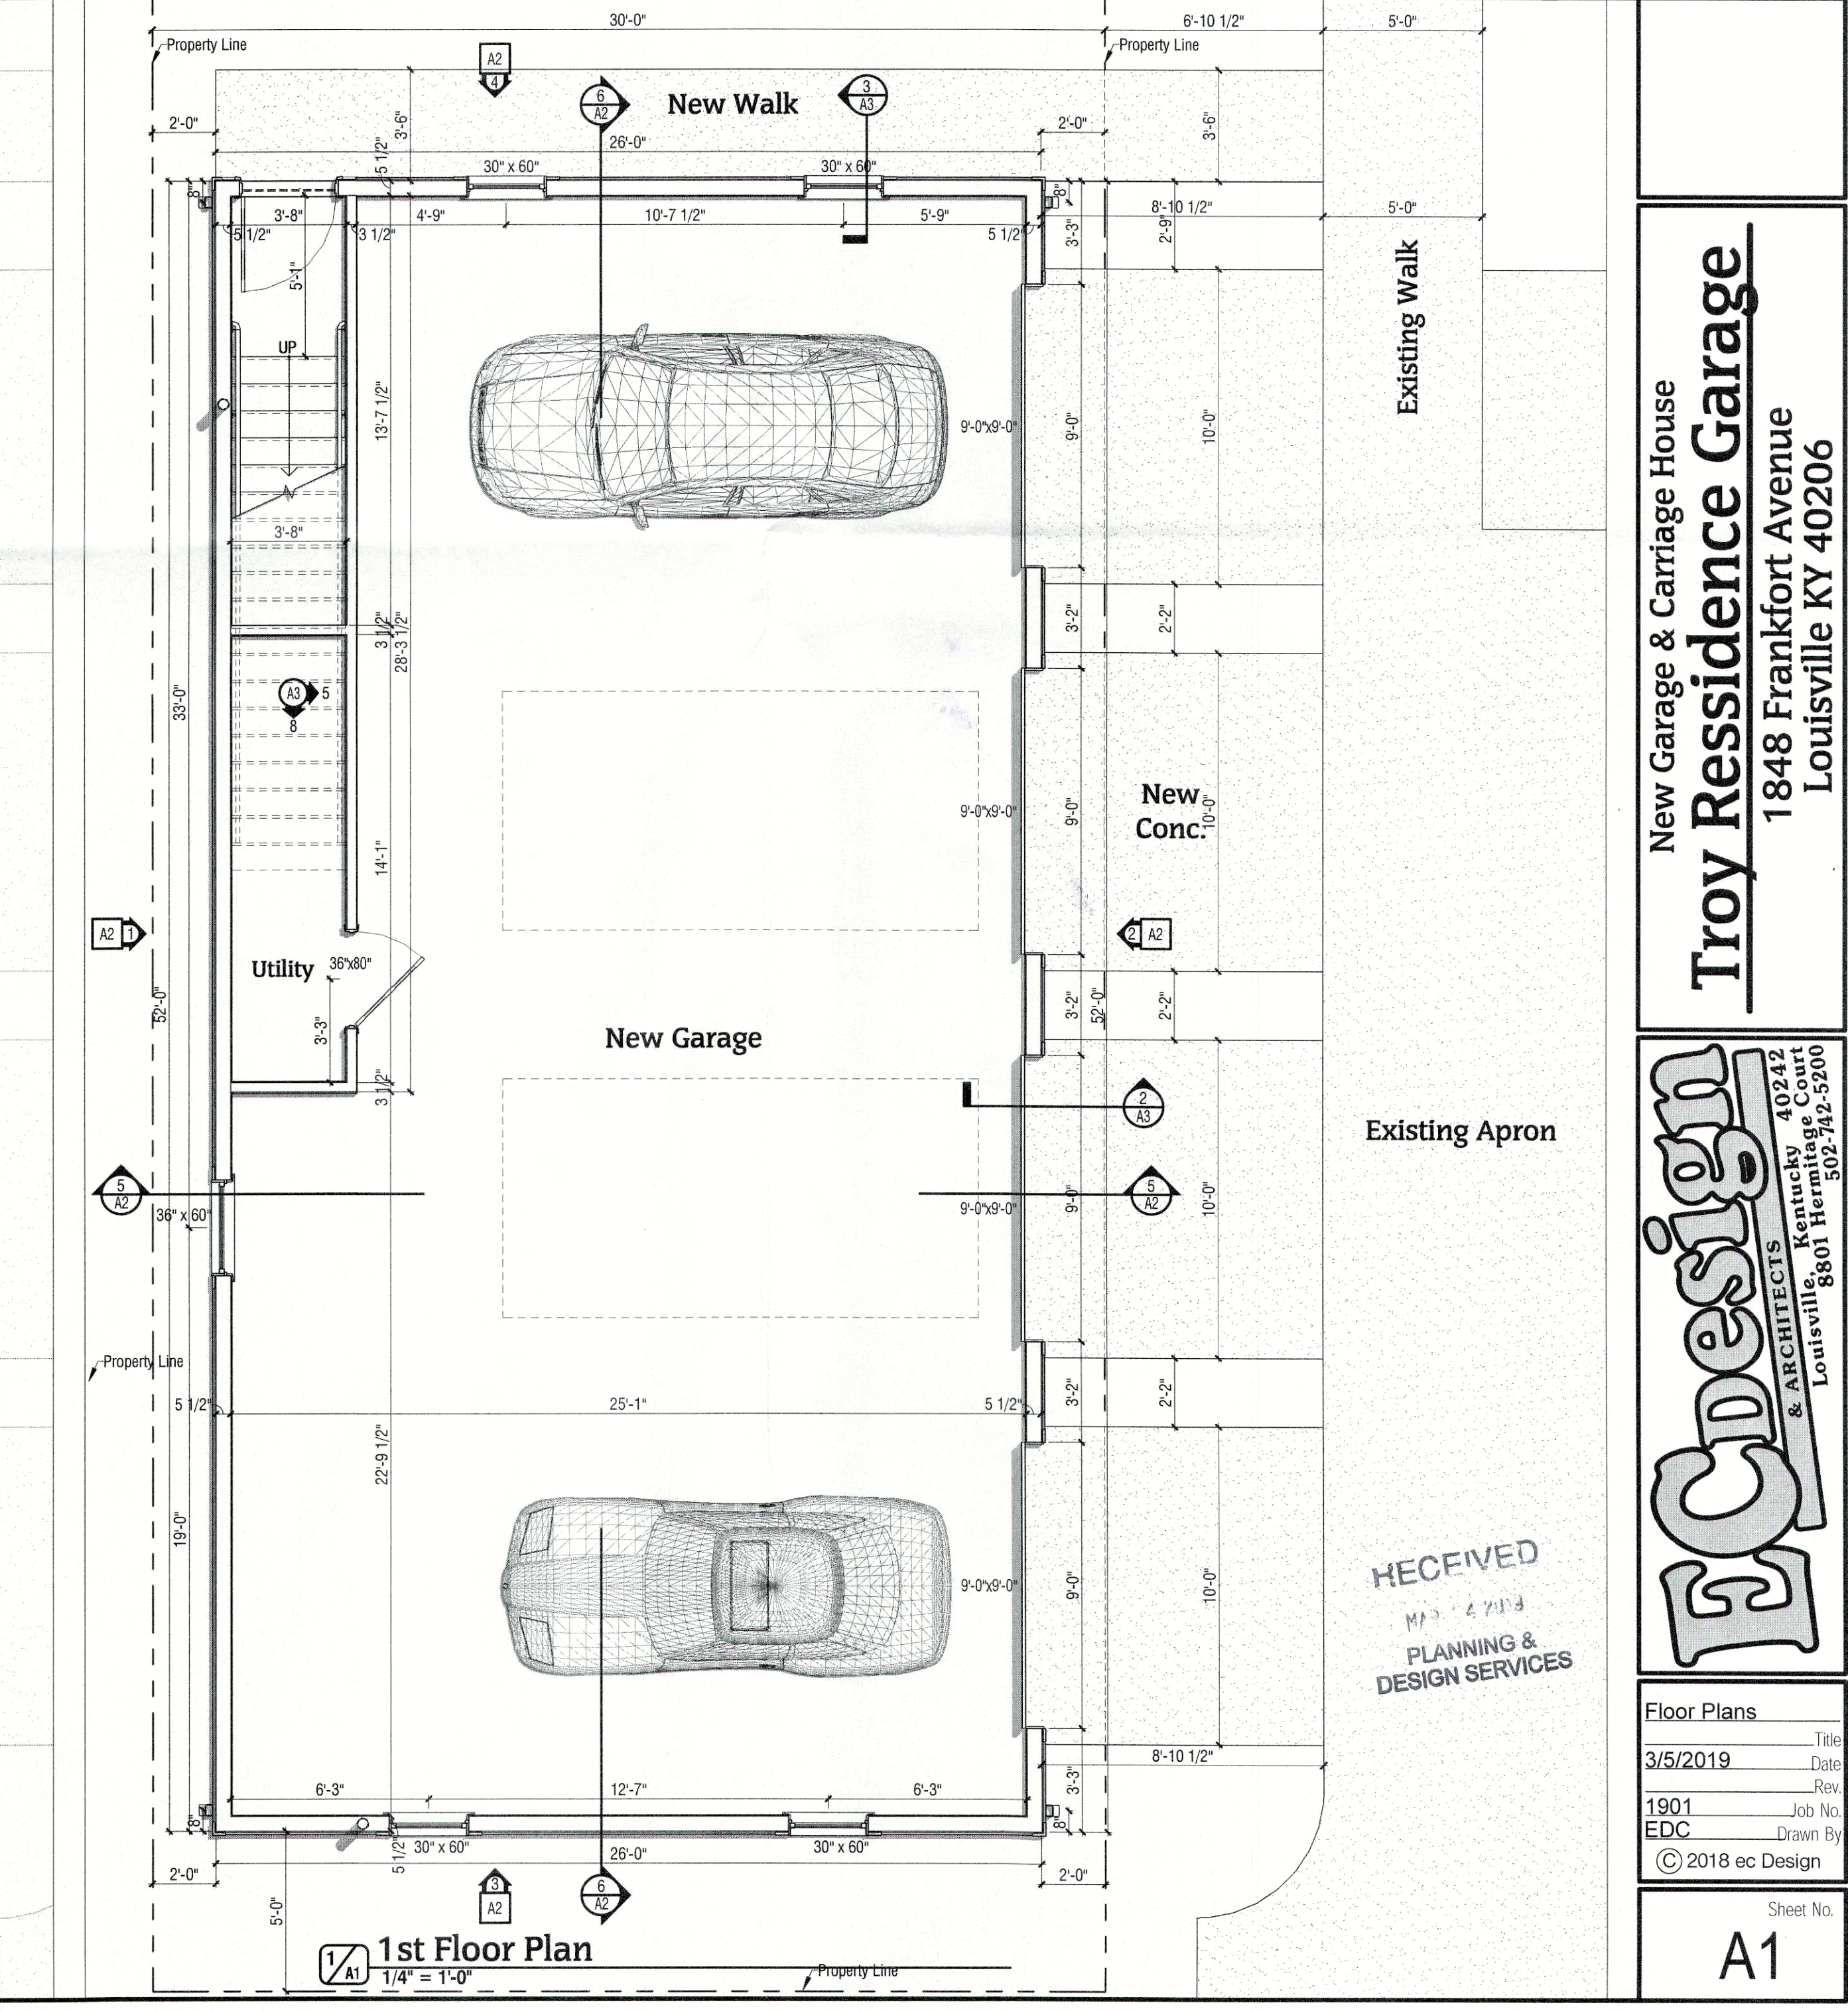
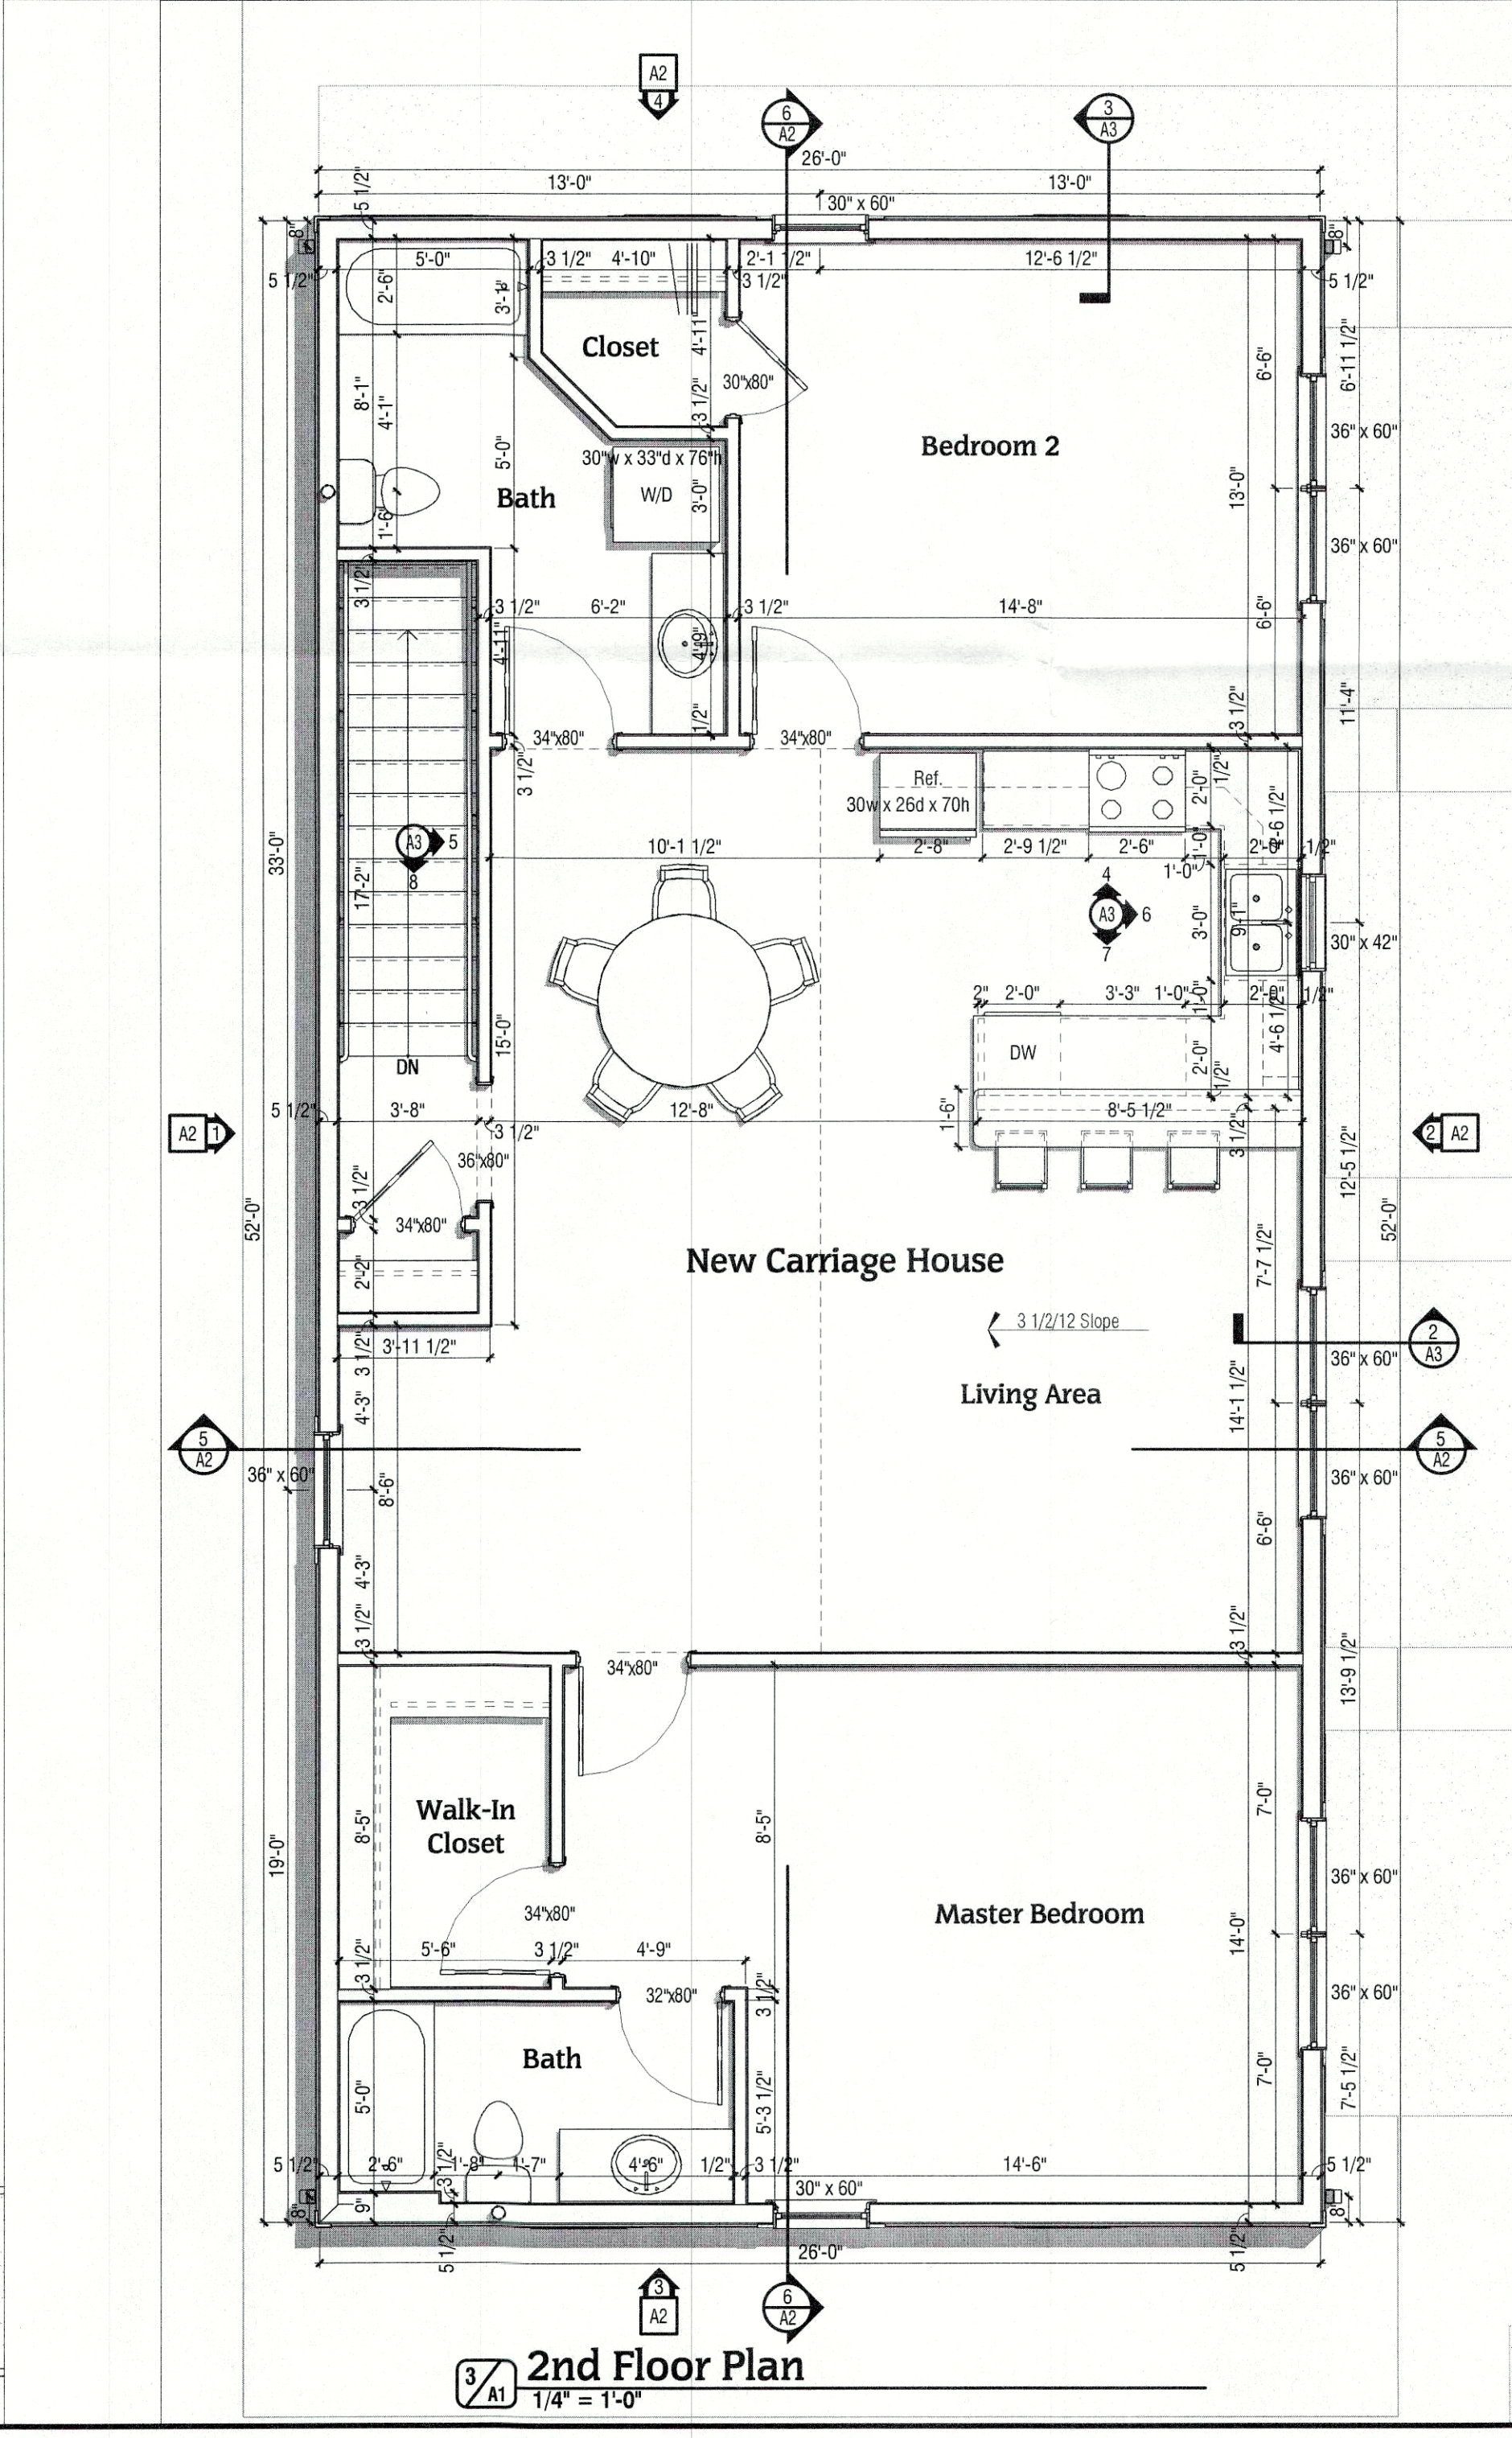
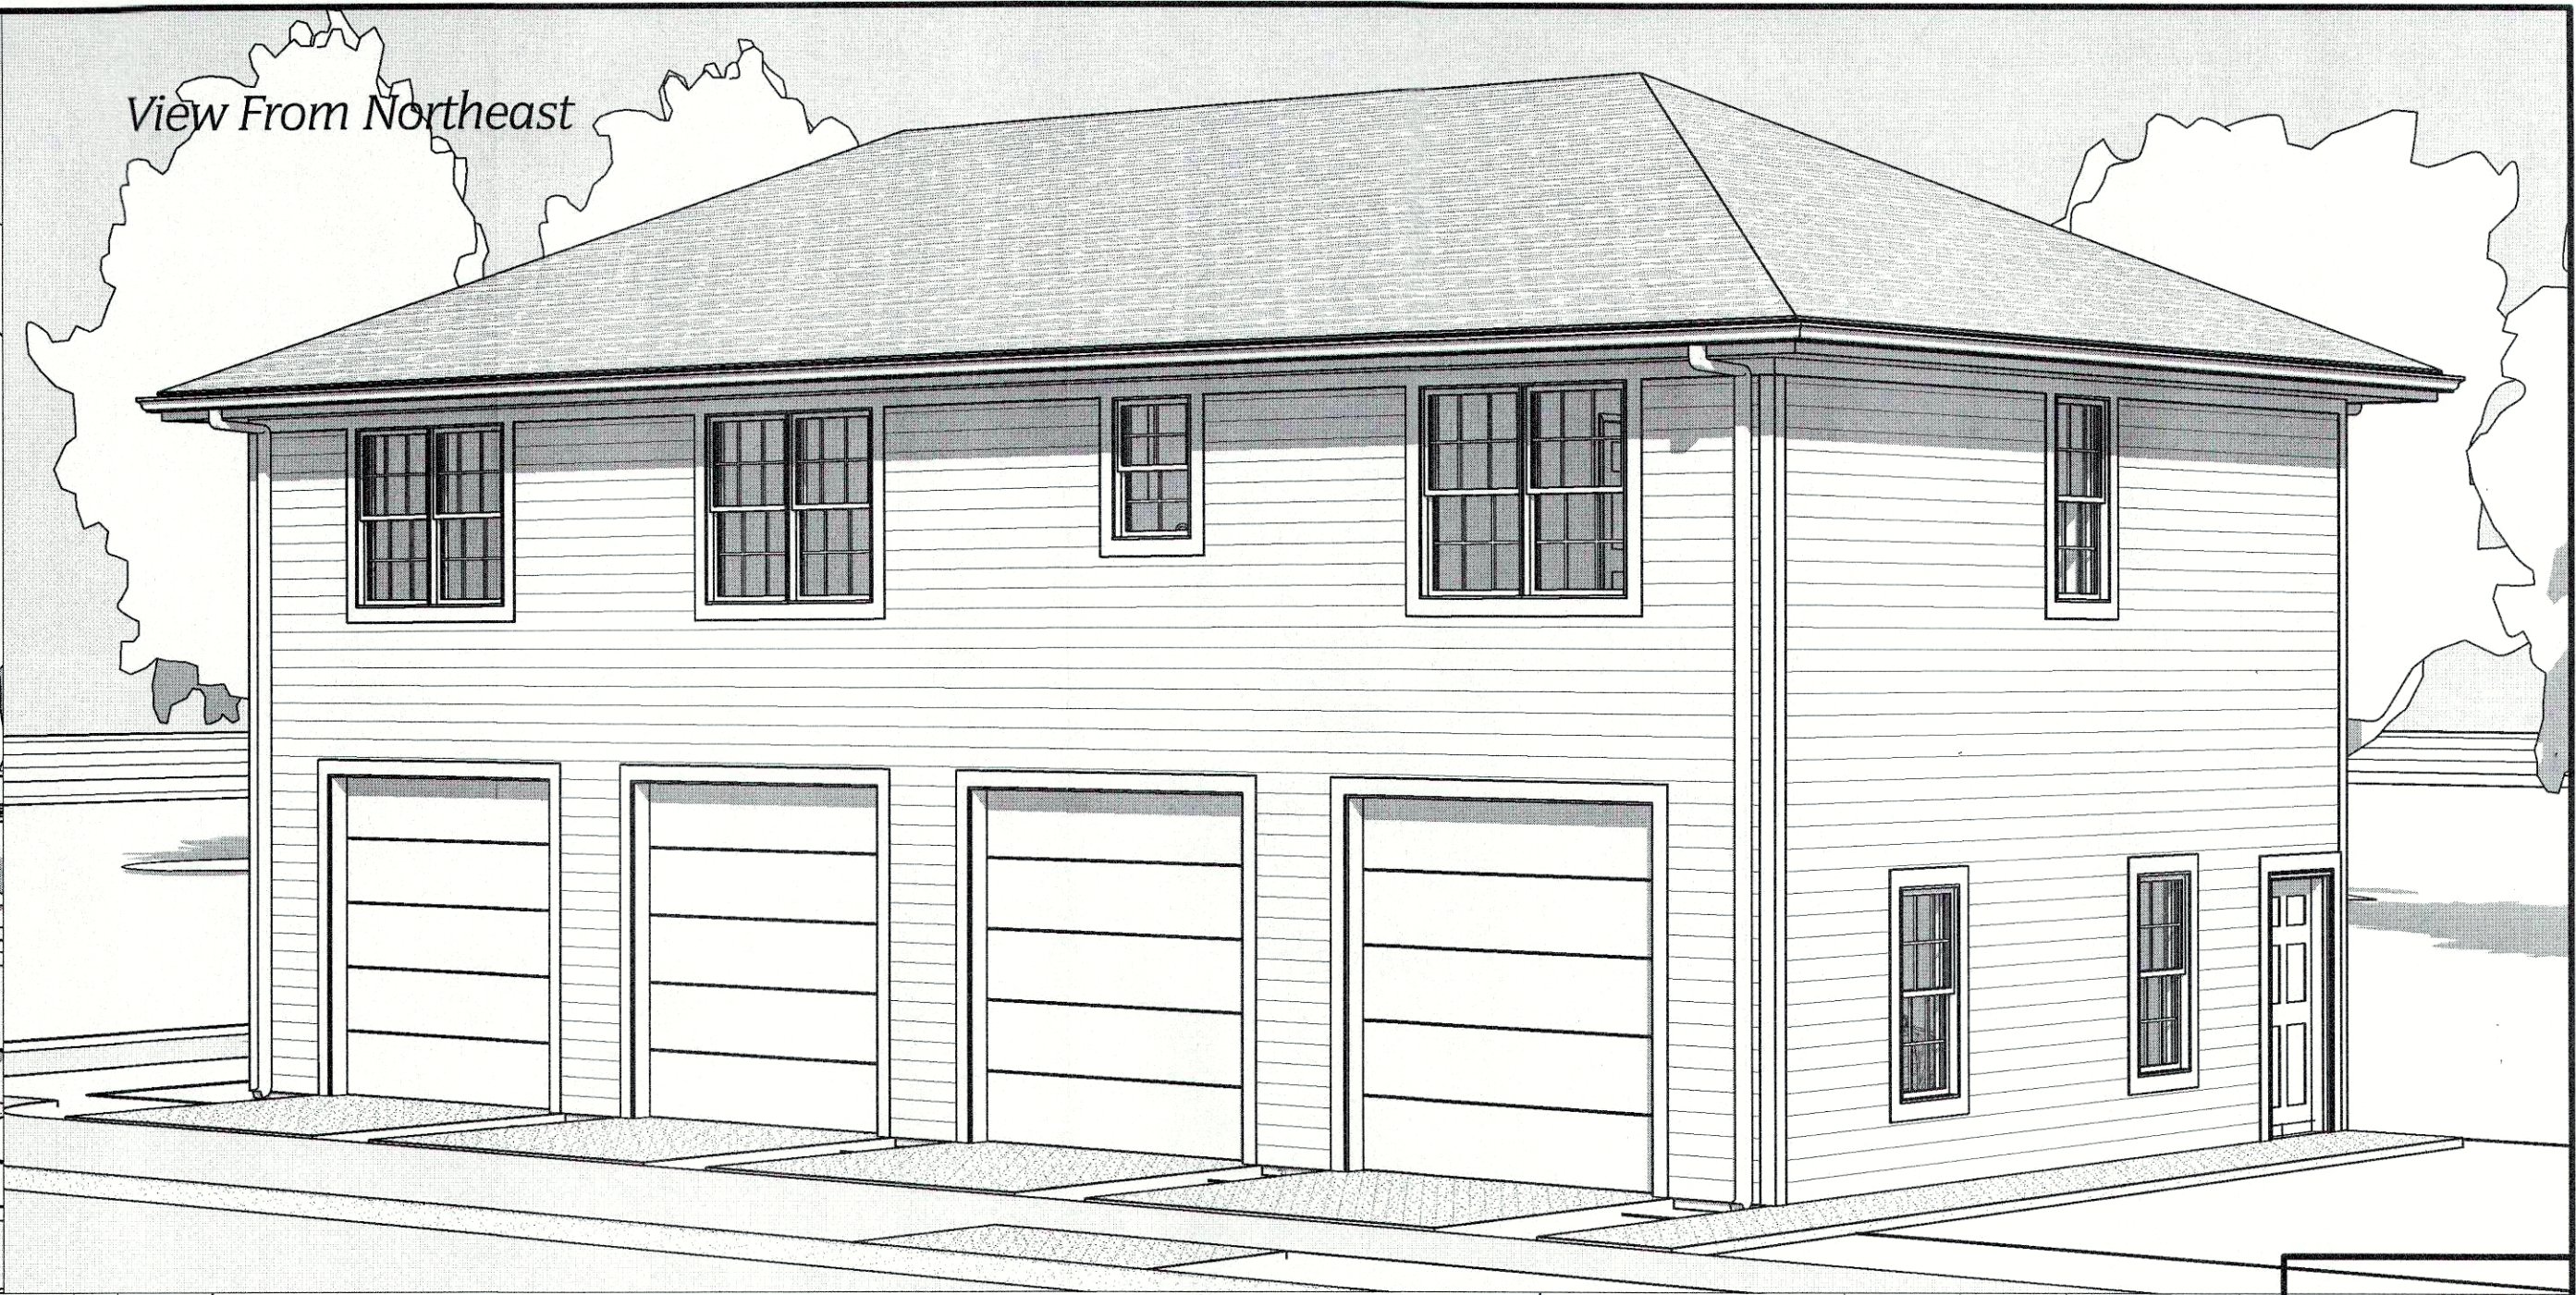
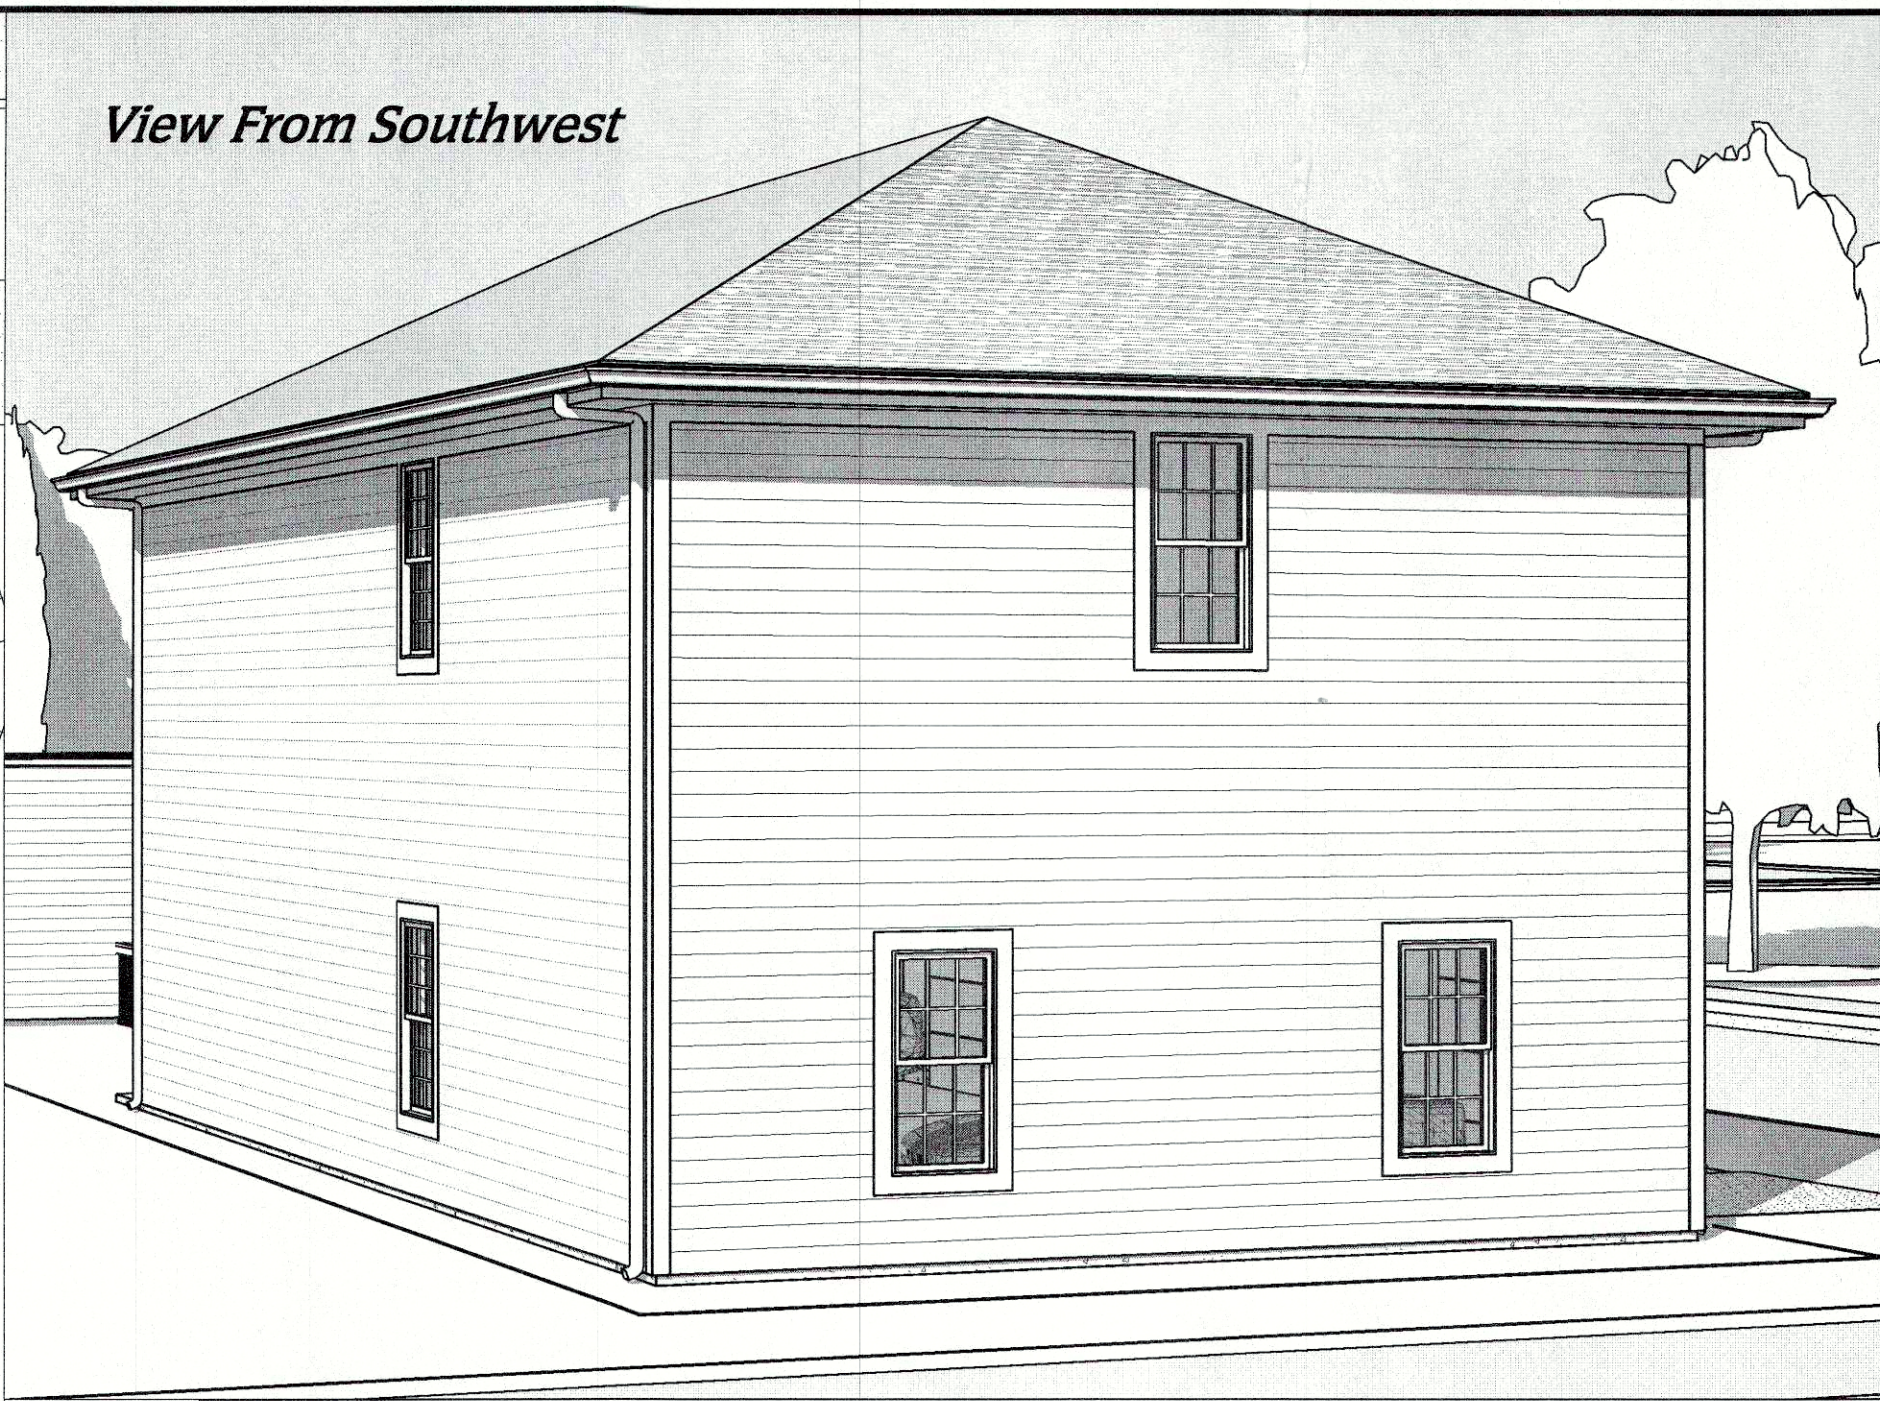


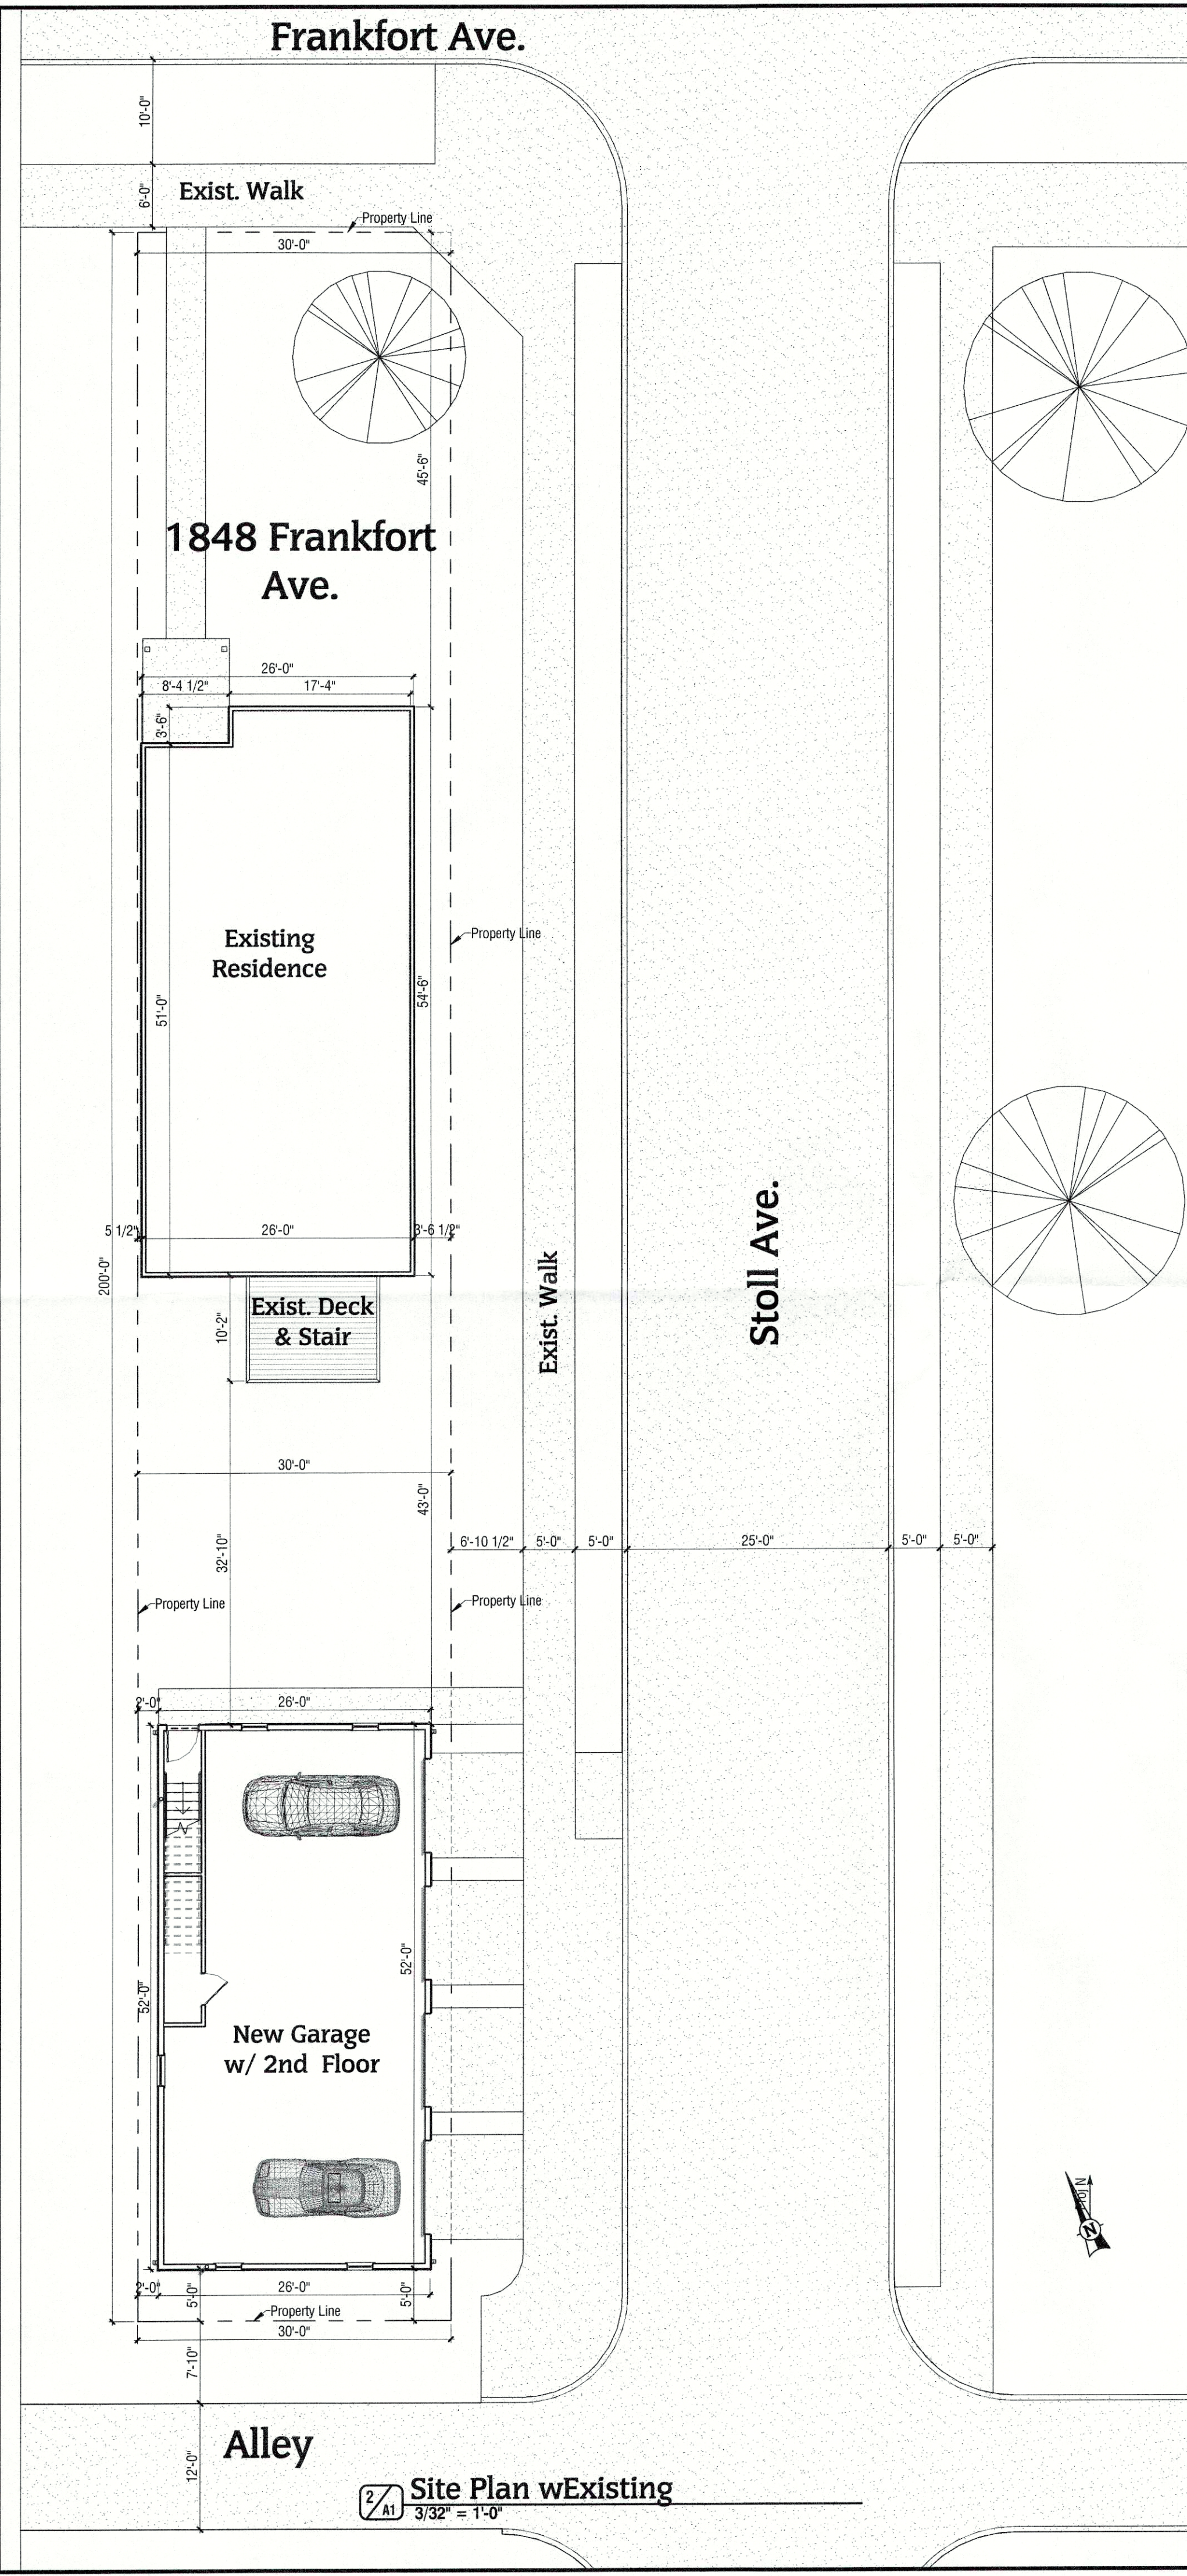

New Garage & Carriage House
Troy Residence Garage
1848 Frankfort Avenue
Louisville KY 40206

ECDesign
ARCHITECTS & ARCHITECTS
40242
Louisville, Kentucky
801 Hermitage Court
502-742-3200

Floor Plans
3/5/2019
1901
EDC
© 2018 ec Design
Sheet No.
A1