




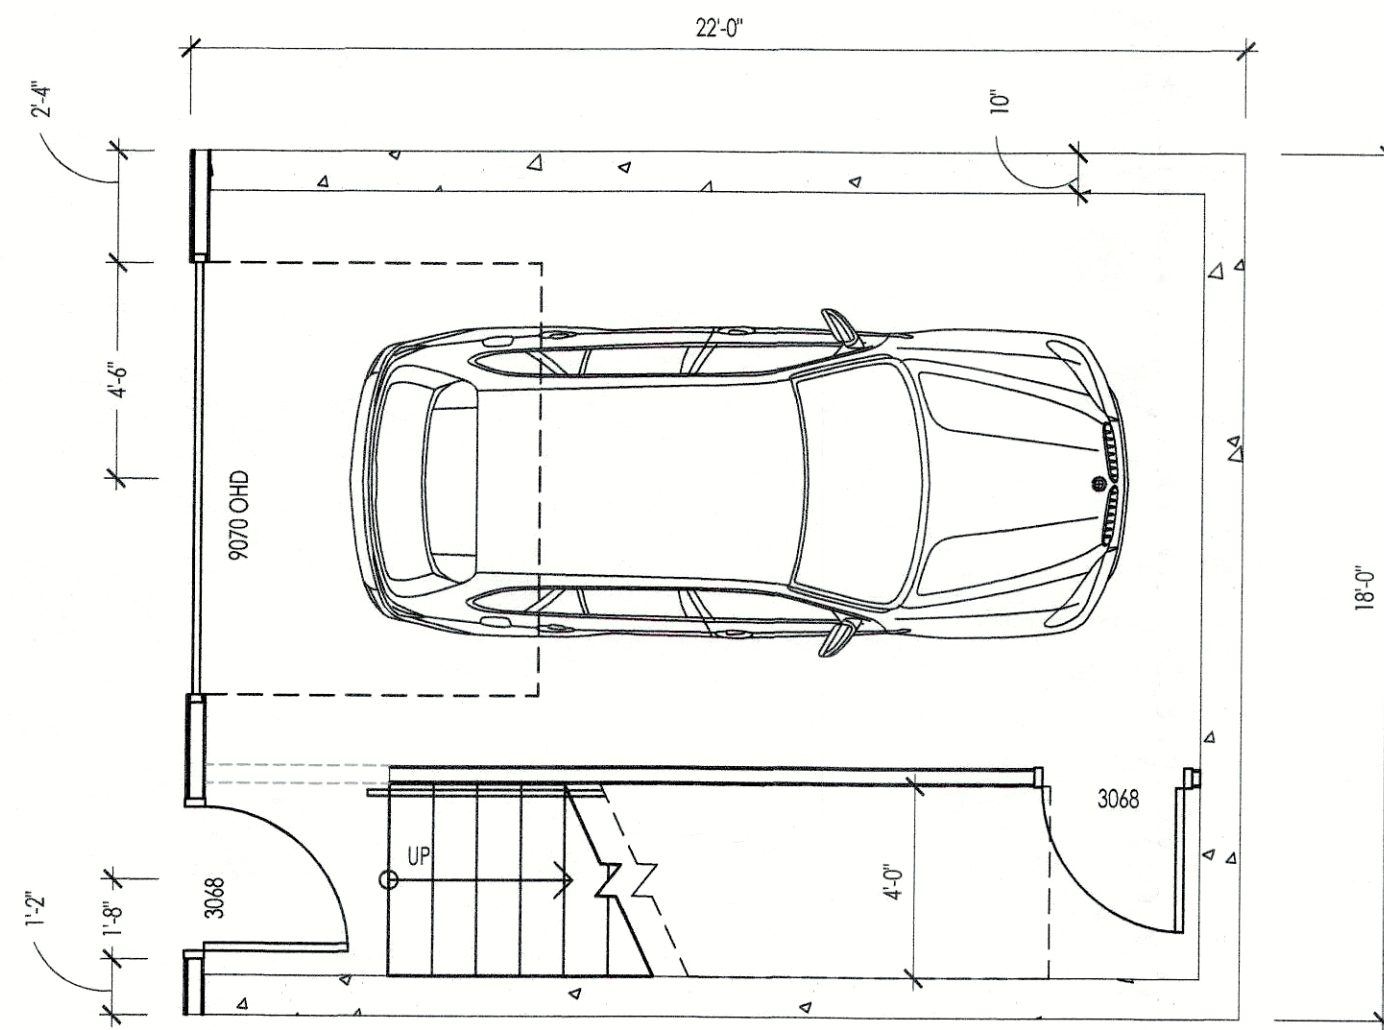

1 **FIRST FLOOR PLAN**
A1.0 SCALE: 1/4" = 1'-0"

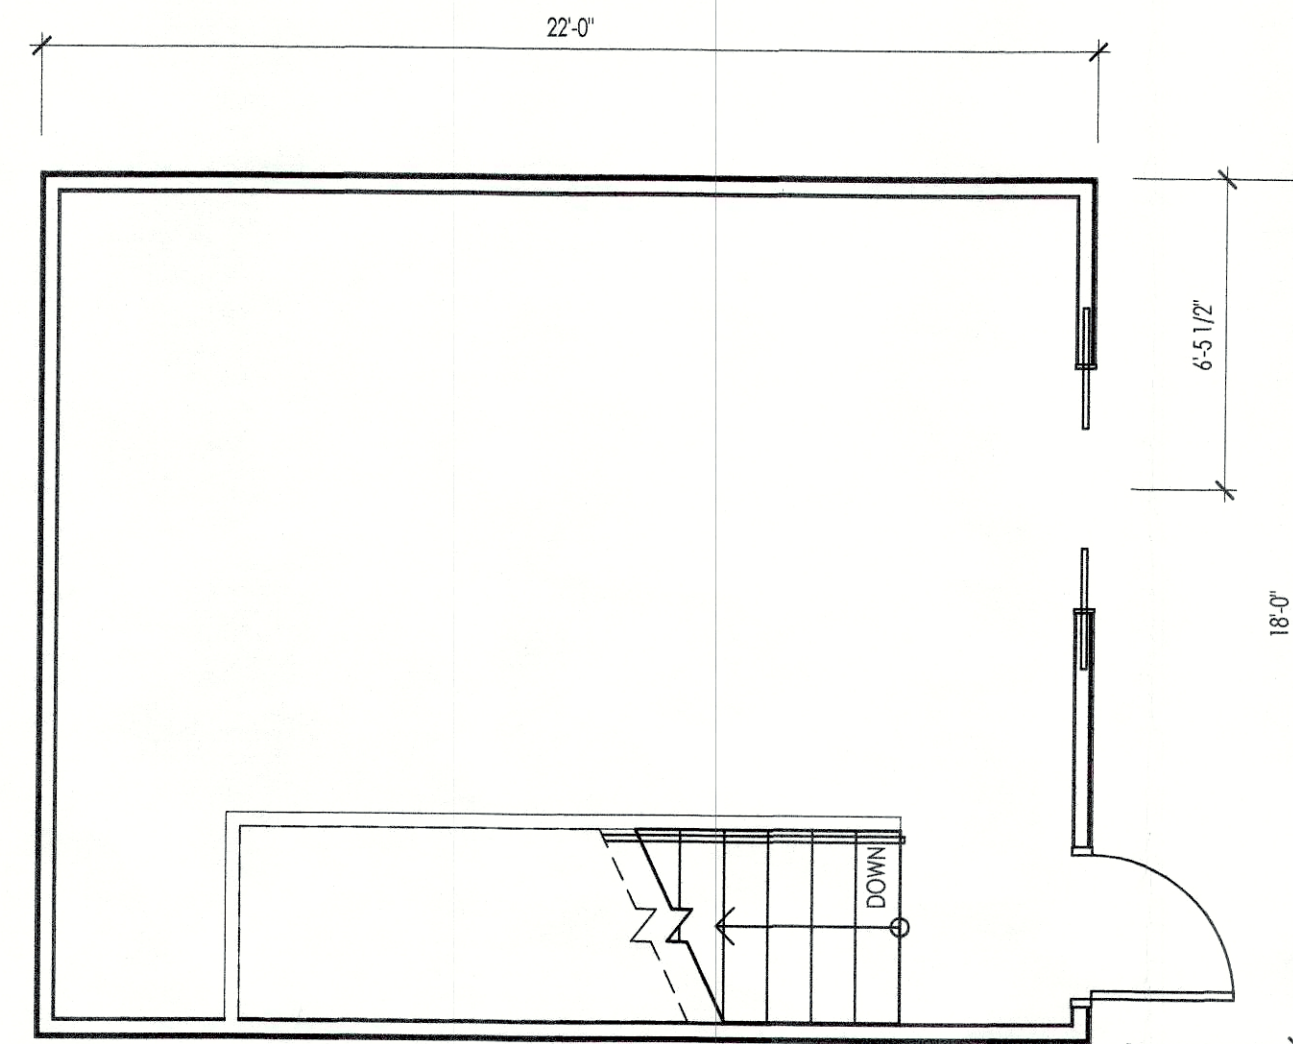


2 **SECOND FLOOR PLAN**
A1.0 SCALE: 1/4" = 1'-0"

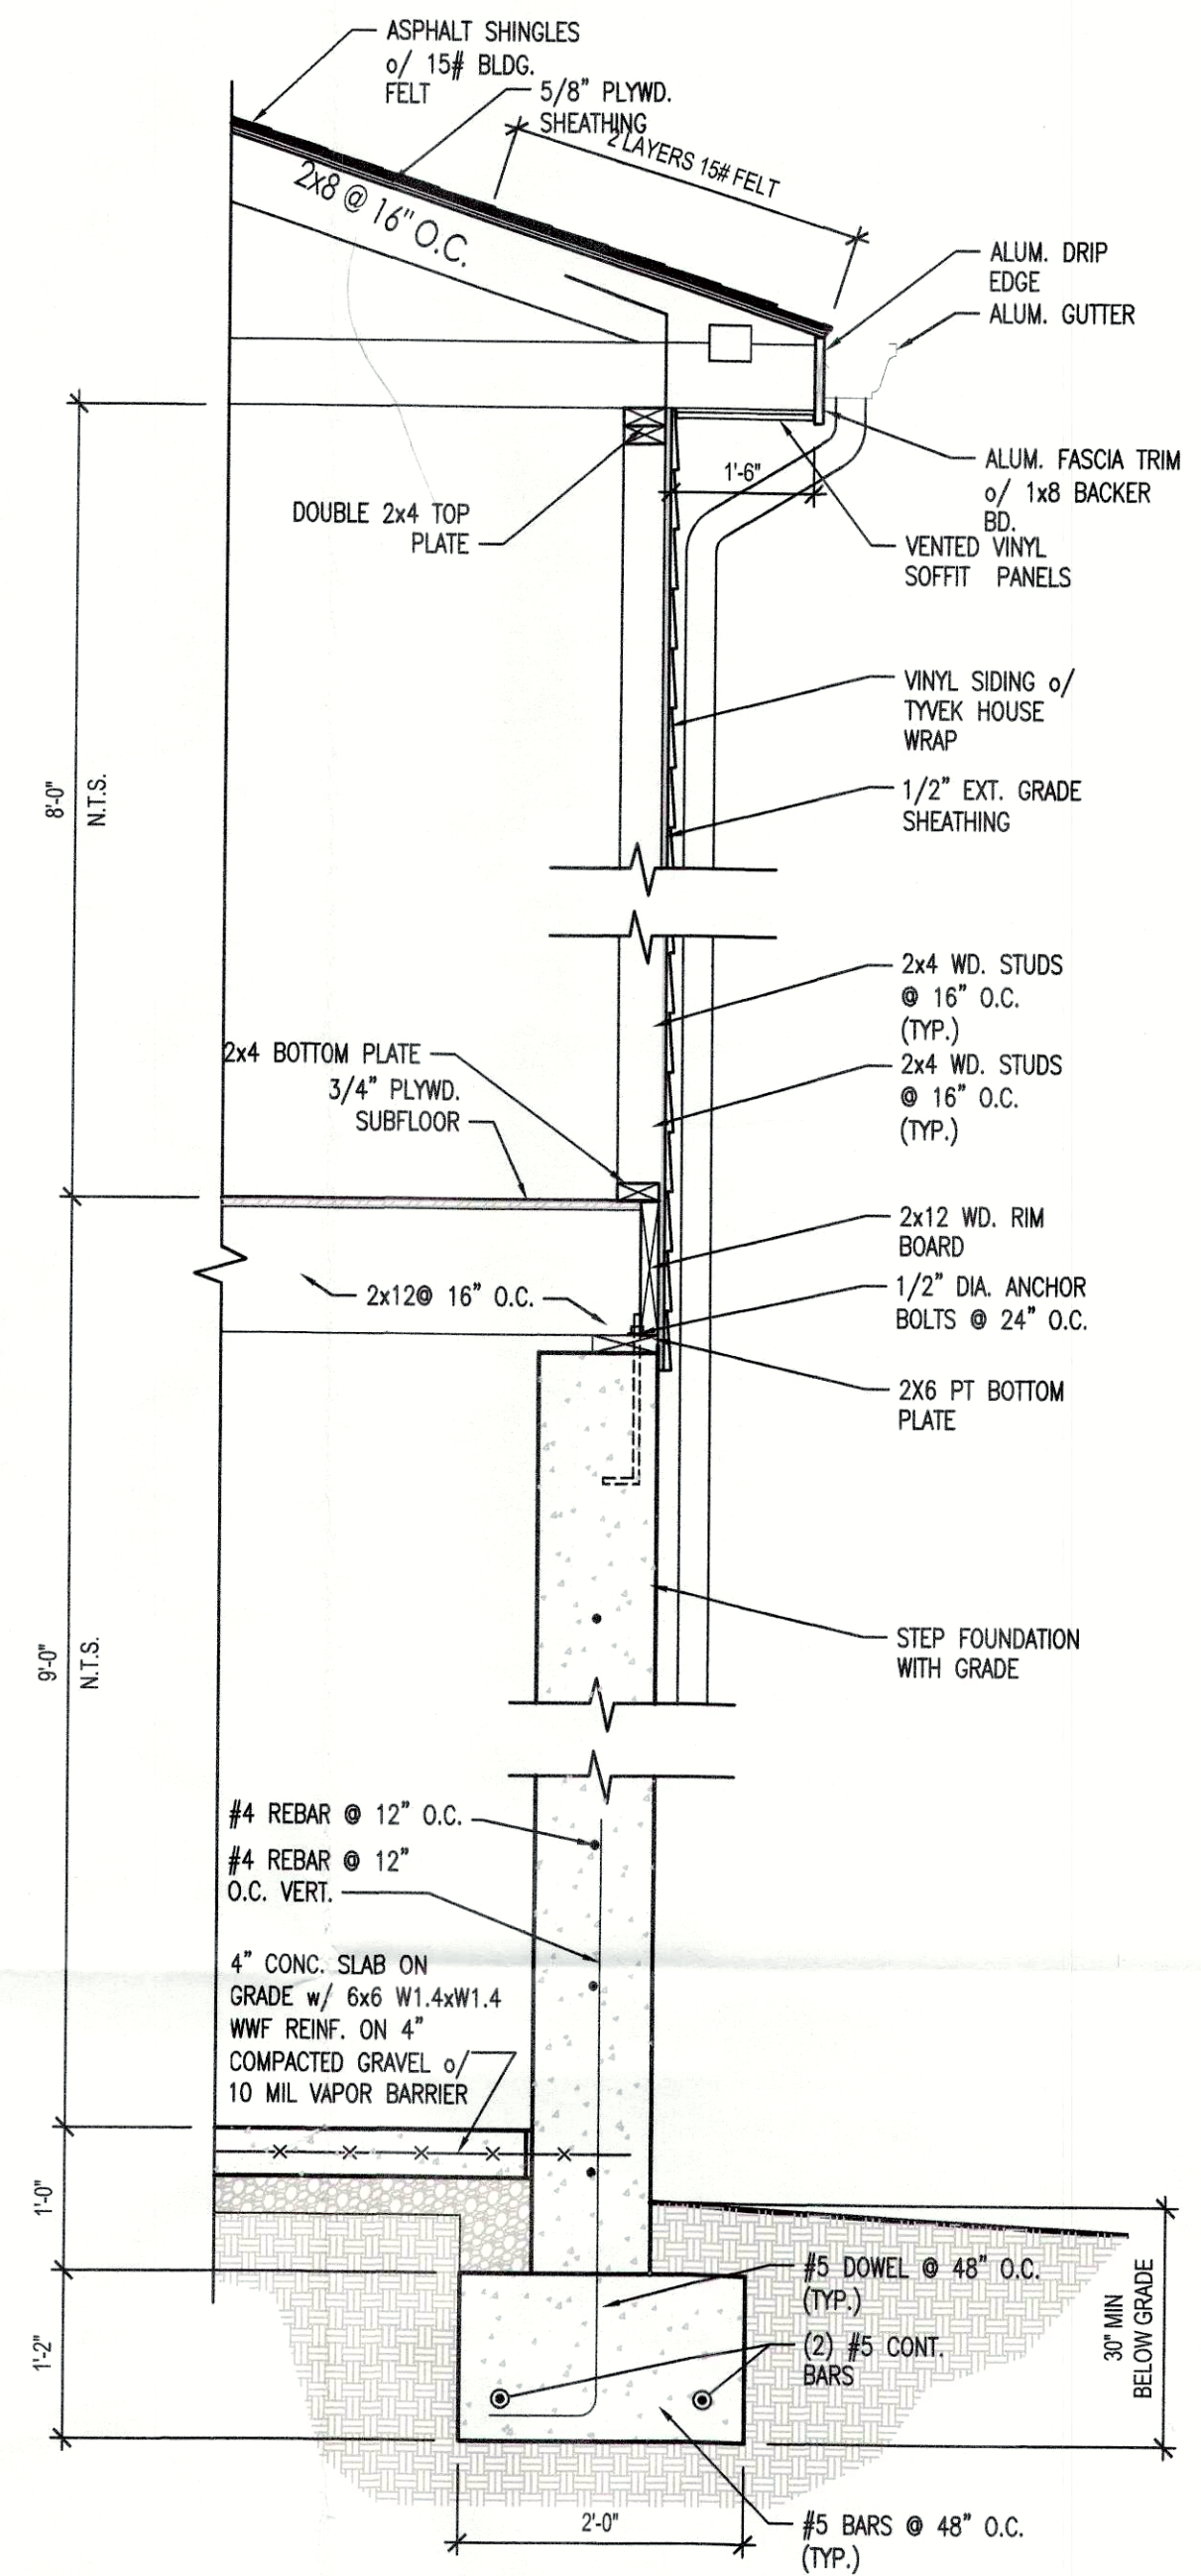


3 **TYPICAL SECTION**
A1.0 SCALE: 1/4" = 1'-0"



4 **JANE STREET ELEVATION**
A1.0 SCALE: 1/4" = 1'-0"

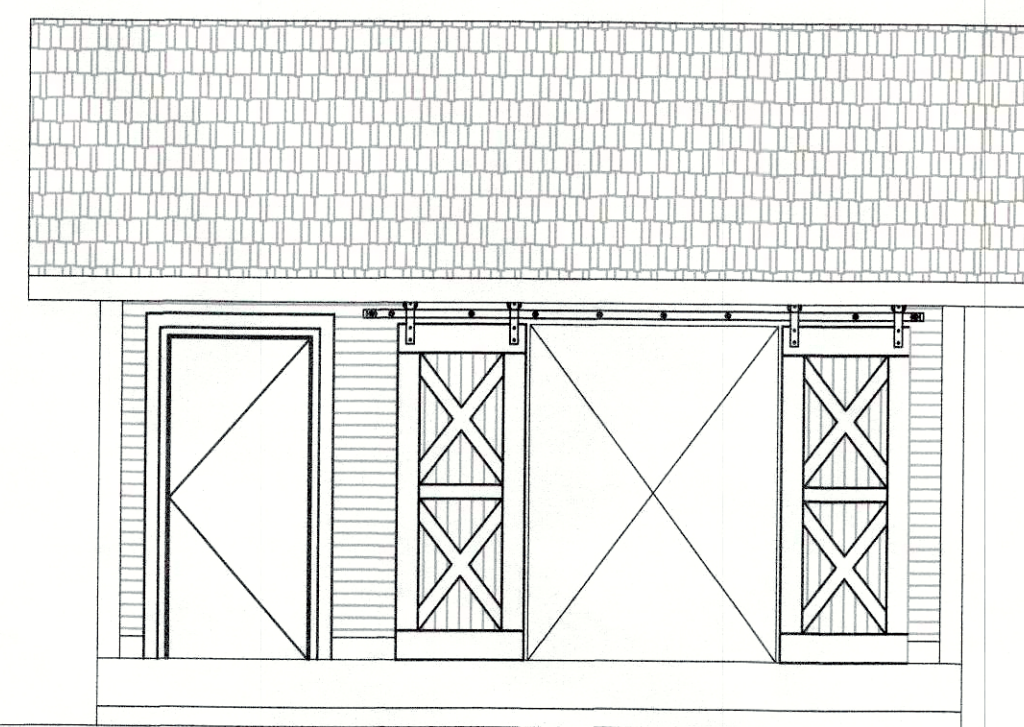

5 **SAUNDERS ELEVATION**
A1.0 SCALE: 1/4" = 1'-0"

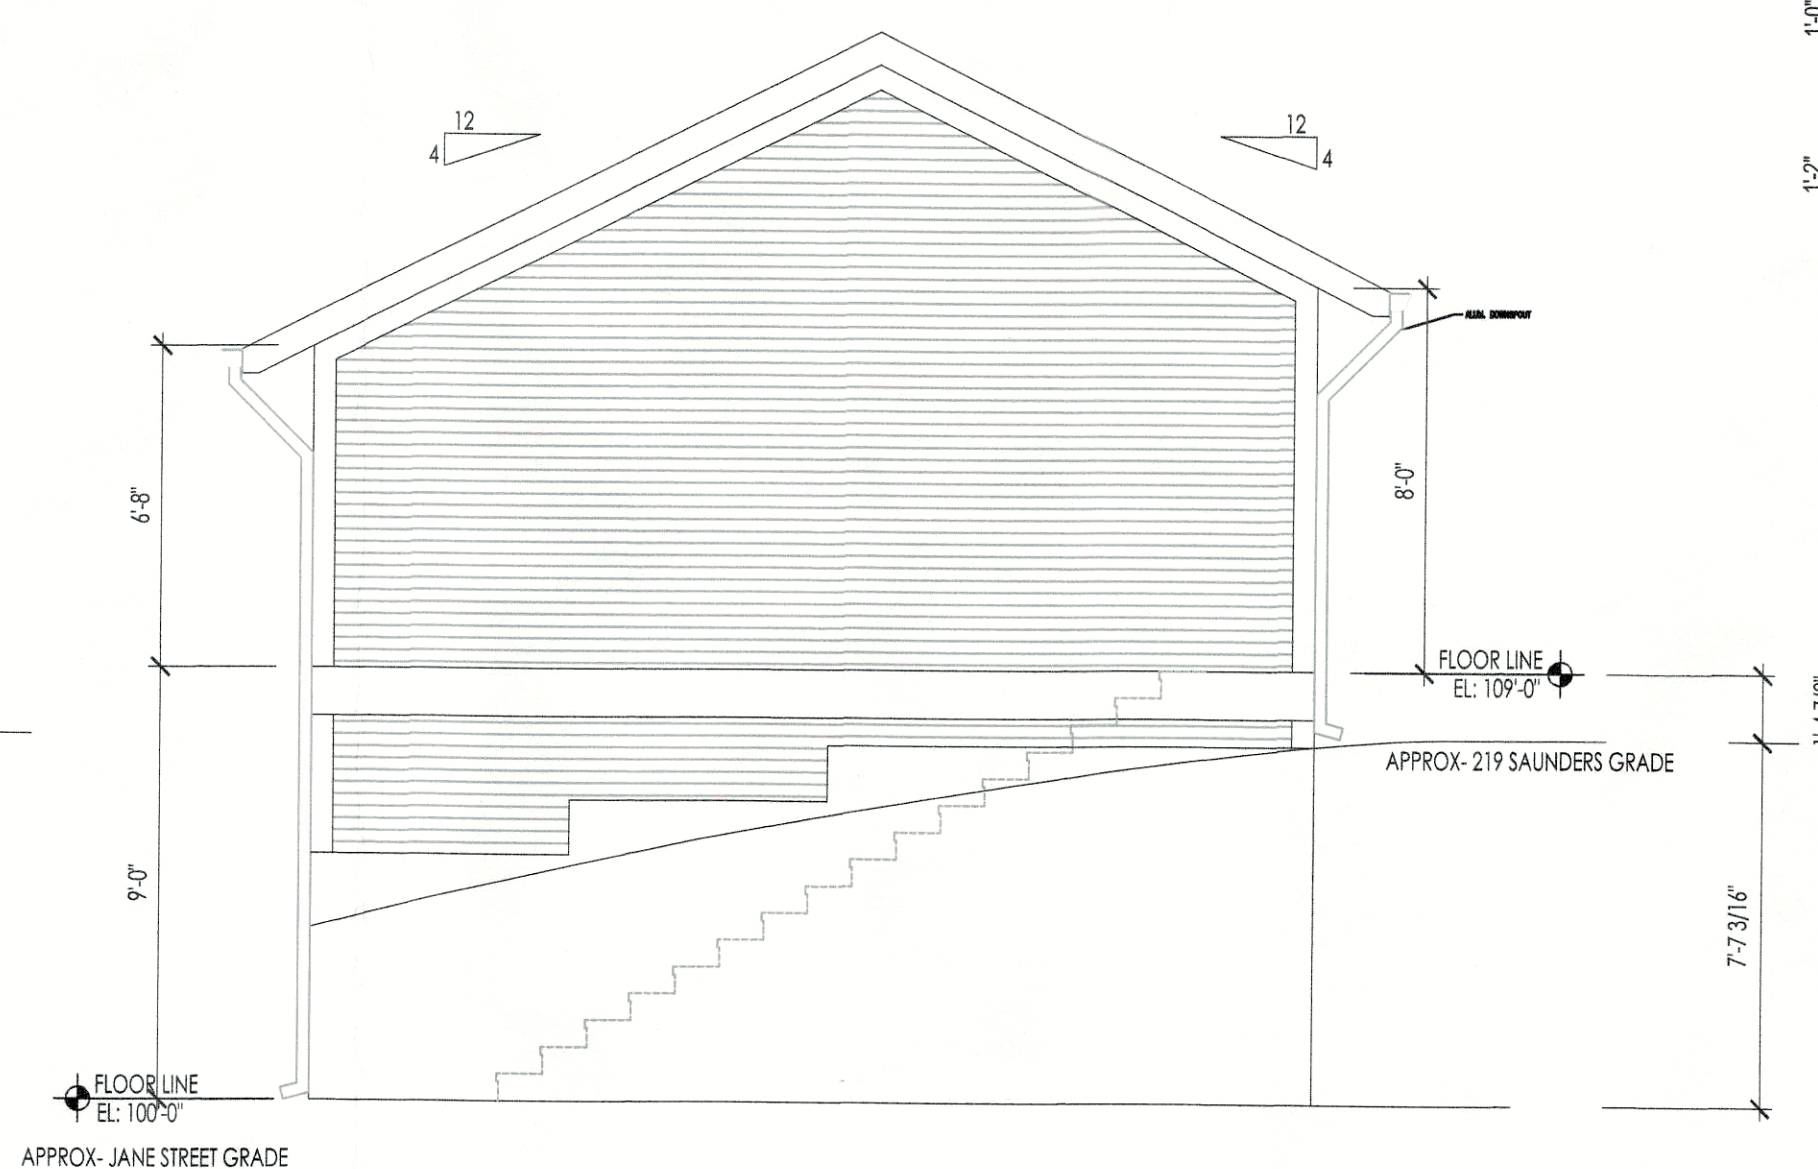

6 **SIDE ELEVATION**
A1.0 SCALE: 1/4" = 1'-0"

RECEIVED
APR 04 2019
PLANNING &
DESIGN SERVICES

**PRODIGY
CONSTRUCTION**
Build Smarter

11106 Decimal Drive
Louisville, Kentucky 40299
PH: 502-618-1816
FAX: 502-618-1826
www.prodigy-construction.com

Marren Garage
219 Saunders Ave
LOUISVILLE, KENTUCKY 40206

REVISIONS:
Permit Set

DATE: 4/2/2019
CHKD:
BY:

PLAN

A1