



301 GILLILAND RD
LOUISVILLE, KY 40245

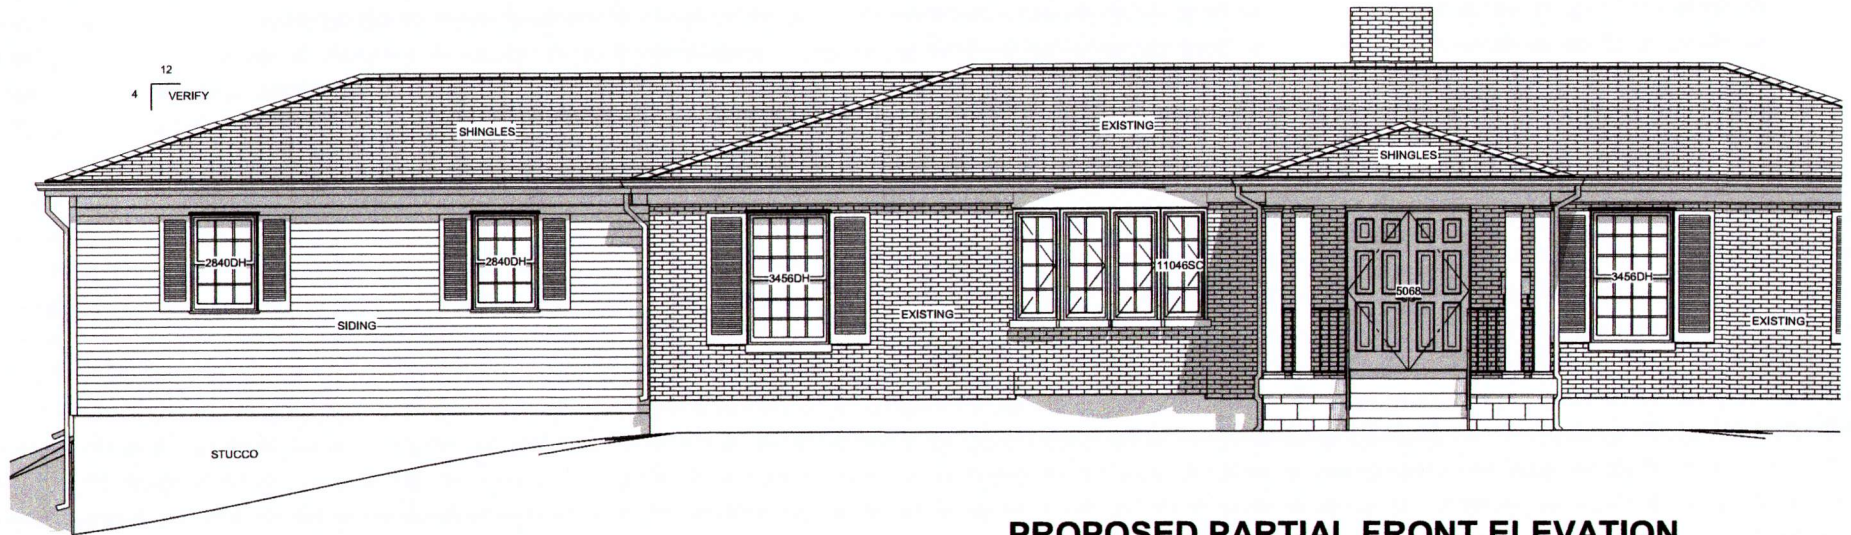

PROPOSED PARTIAL FRONT ELEVATION

SCALE 1/8"=1'-0"

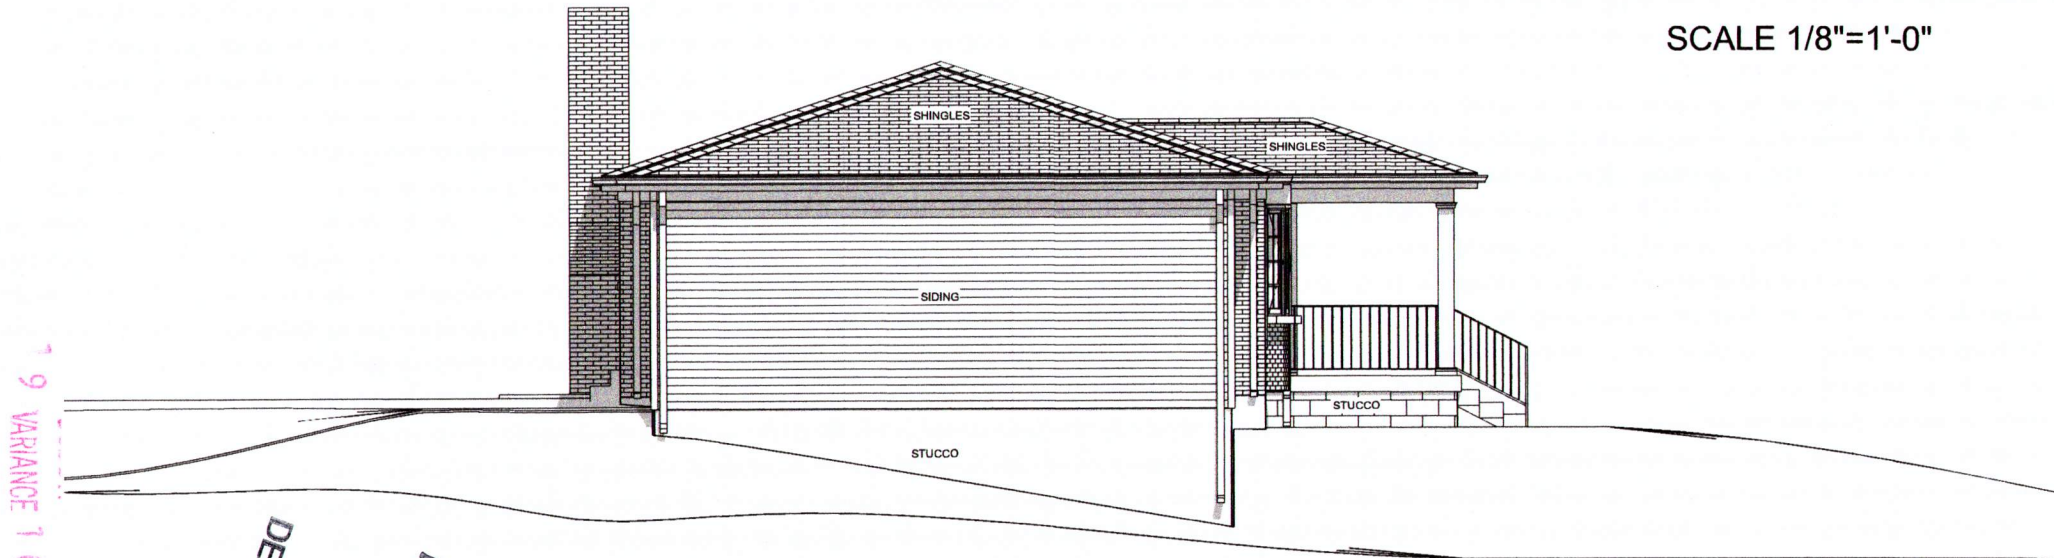


PROPOSED LEFT SIDE (NORTH) ELEVATION

SCALE 1/8"=1'-0"




CHARLIE WILLIAMS DESIGN, INC.
1626 WINDSOR PLACE
LOUISVILLE, KY 40204
502-459-1810

RECEIVE
APR 26 2014
PLANNING &
DESIGN SERVICES

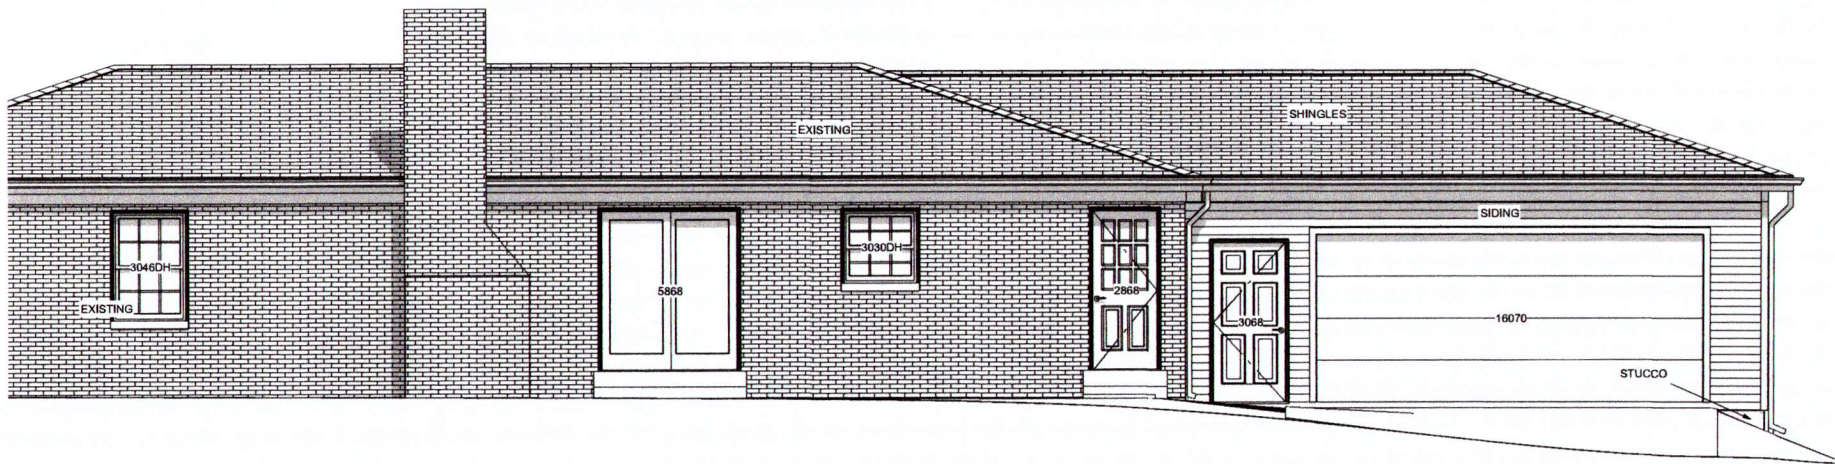

PROPOSED PARTIAL REAR ELEVATION

SCALE 1/8"=1'-0"

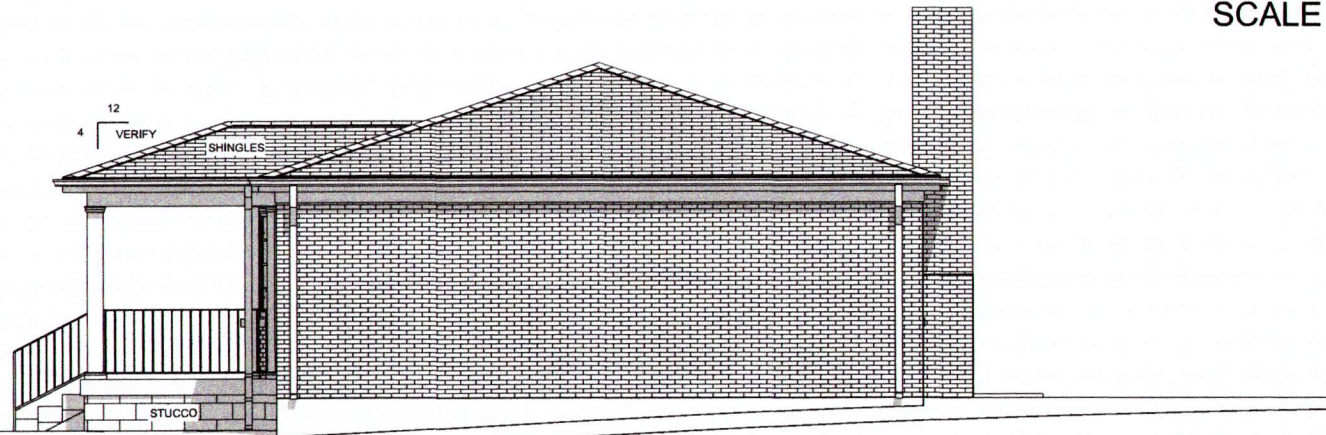

PROPOSED RIGHT SIDE (SOUTH) ELEVATION

SCALE 1/8"=1'-0"

19 VARIANCE 1041

RECEIVED
APR 26 2019
PLANNING &
DESIGN SERVICES



CHARLIE WILLIAMS DESIGN, INC.
1626 WINDSOR PLACE
LOUISVILLE, KY 40204
502-459-1810