


CHRISTOPHERSON CARRIAGE HOUSE  
2211 CHEROKEE PARKWAY  
LOUISVILLE, KY 40204

3-20-19

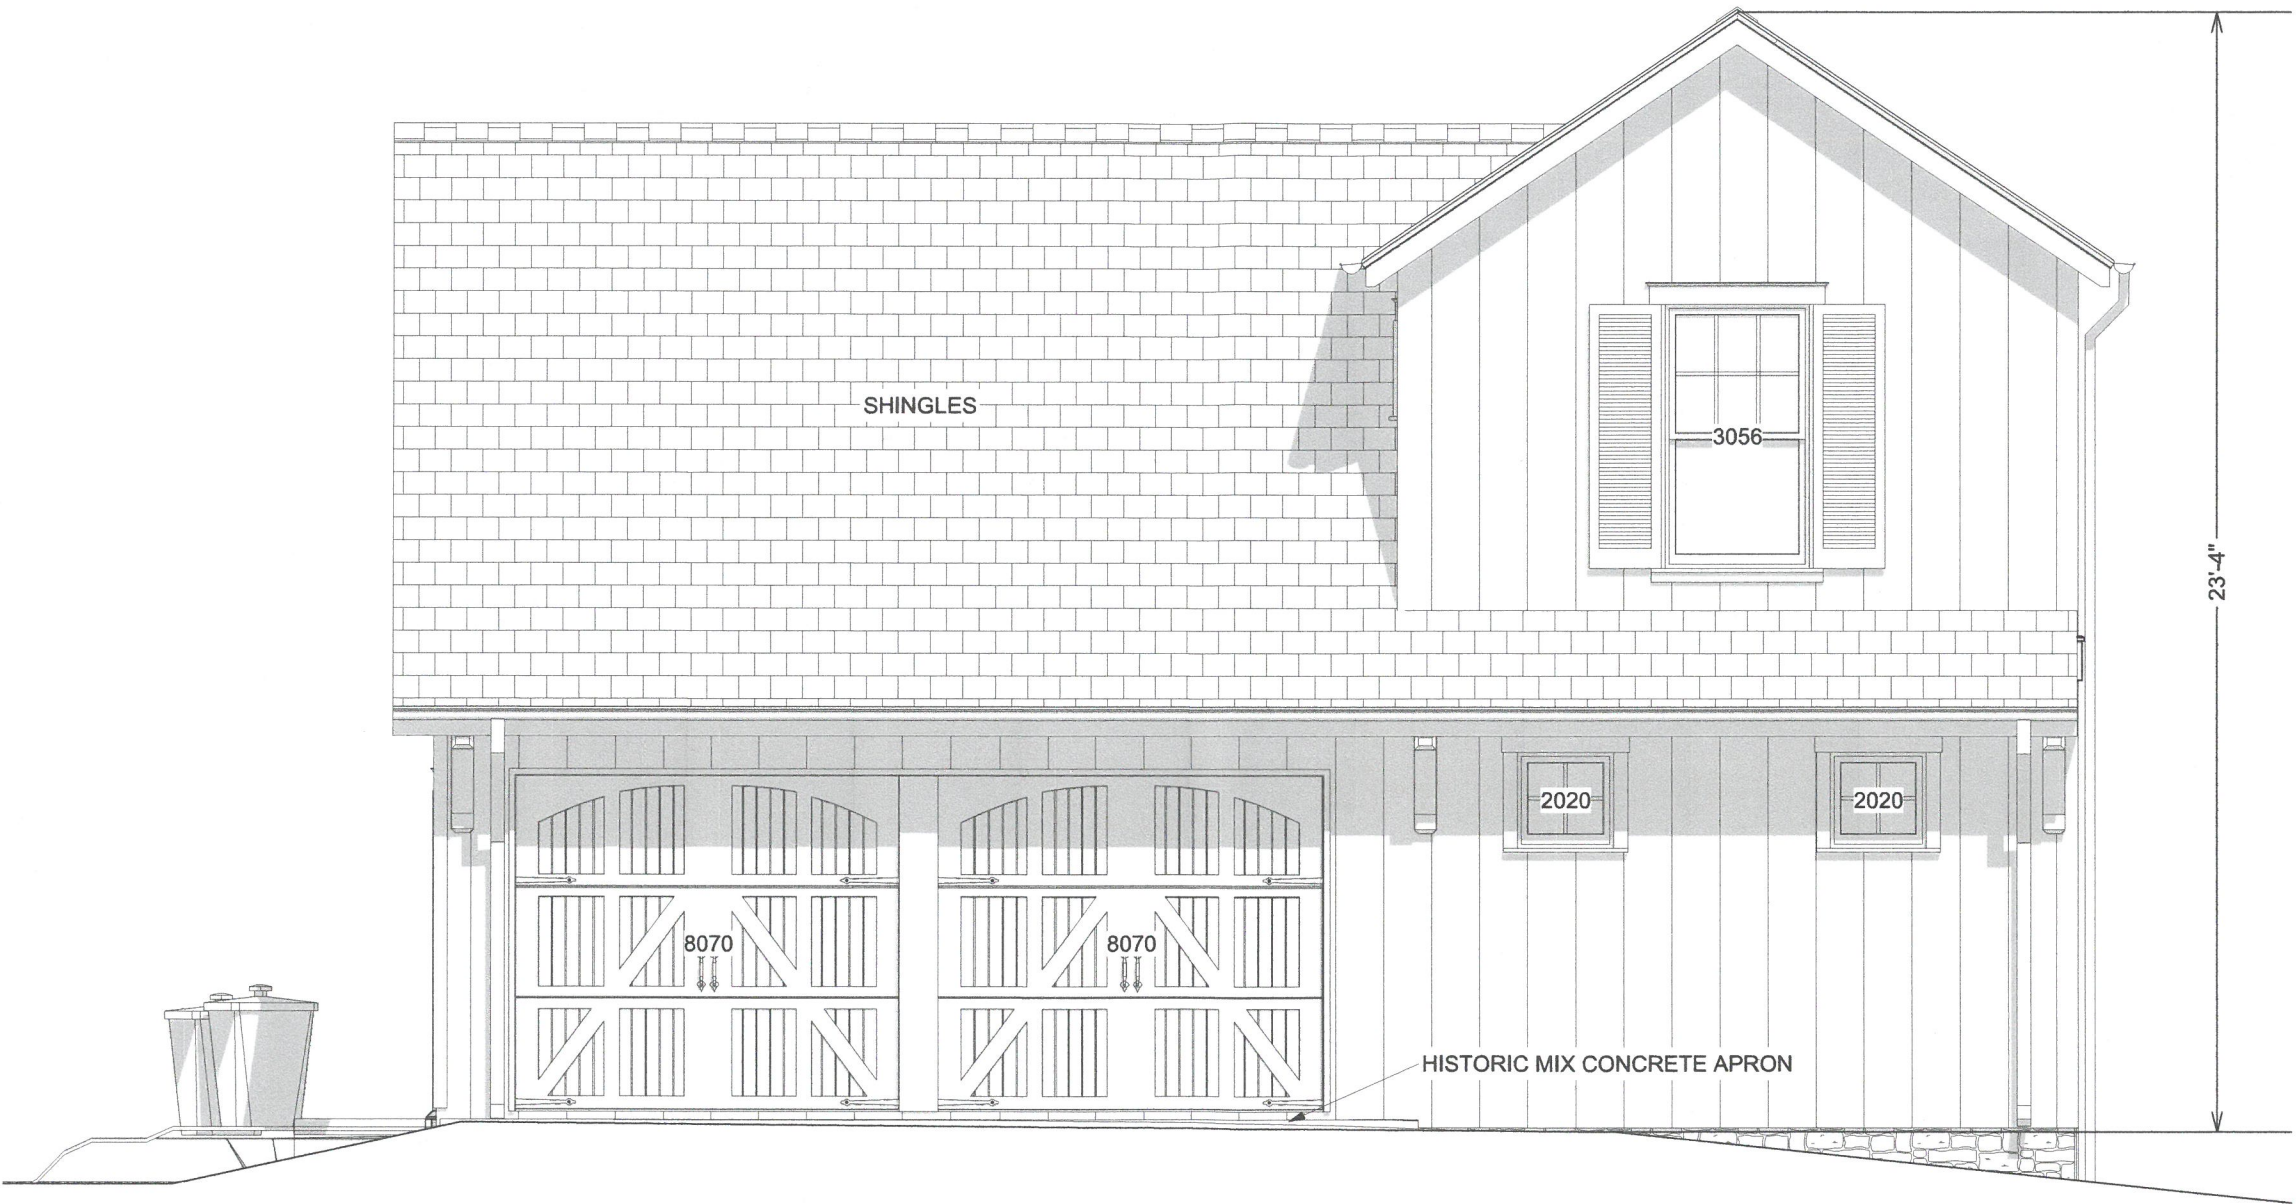

NORTH ELEVATION (ALLEY)

SCALE 1/4"=1'-0"

CHARLIE WILLIAMS DESIGN, INC.  
1626 WINDSOR PLACE  
LOUISVILLE, KY 40204  
502 459 1810



19 VARIANCE 1042

CHRISTOPHERSON CARRIAGE HOUSE  
2211 CHEROKEE PARKWAY  
LOUISVILLE, KY 40204

3-20-19



SOUTH ELEVATION (YARD)

SCALE 1/4"=1'-0"

CHARLIE WILLIAMS DESIGN, INC.  
1626 WINDSOR PLACE  
LOUISVILLE, KY 40204  
502 459 1810



19 VARIANCE 1022

CHRISTOPHERSON CARRIAGE HOUSE  
2211 CHEROKEE PARKWAY  
LOUISVILLE, KY 40204

3-20-19



**EAST ELEVATION**

SCALE 1/4"=1'-0"


CHARLIE WILLIAMS DESIGN, INC.  
1626 WINDSOR PLACE  
LOUISVILLE, KY 40204  
502 459 1810



19 VARIANCE 1042

CHRISTOPHERSON CARRIAGE HOUSE  
2211 CHEROKEE PARKWAY  
LOUISVILLE, KY 40204

3-20-19

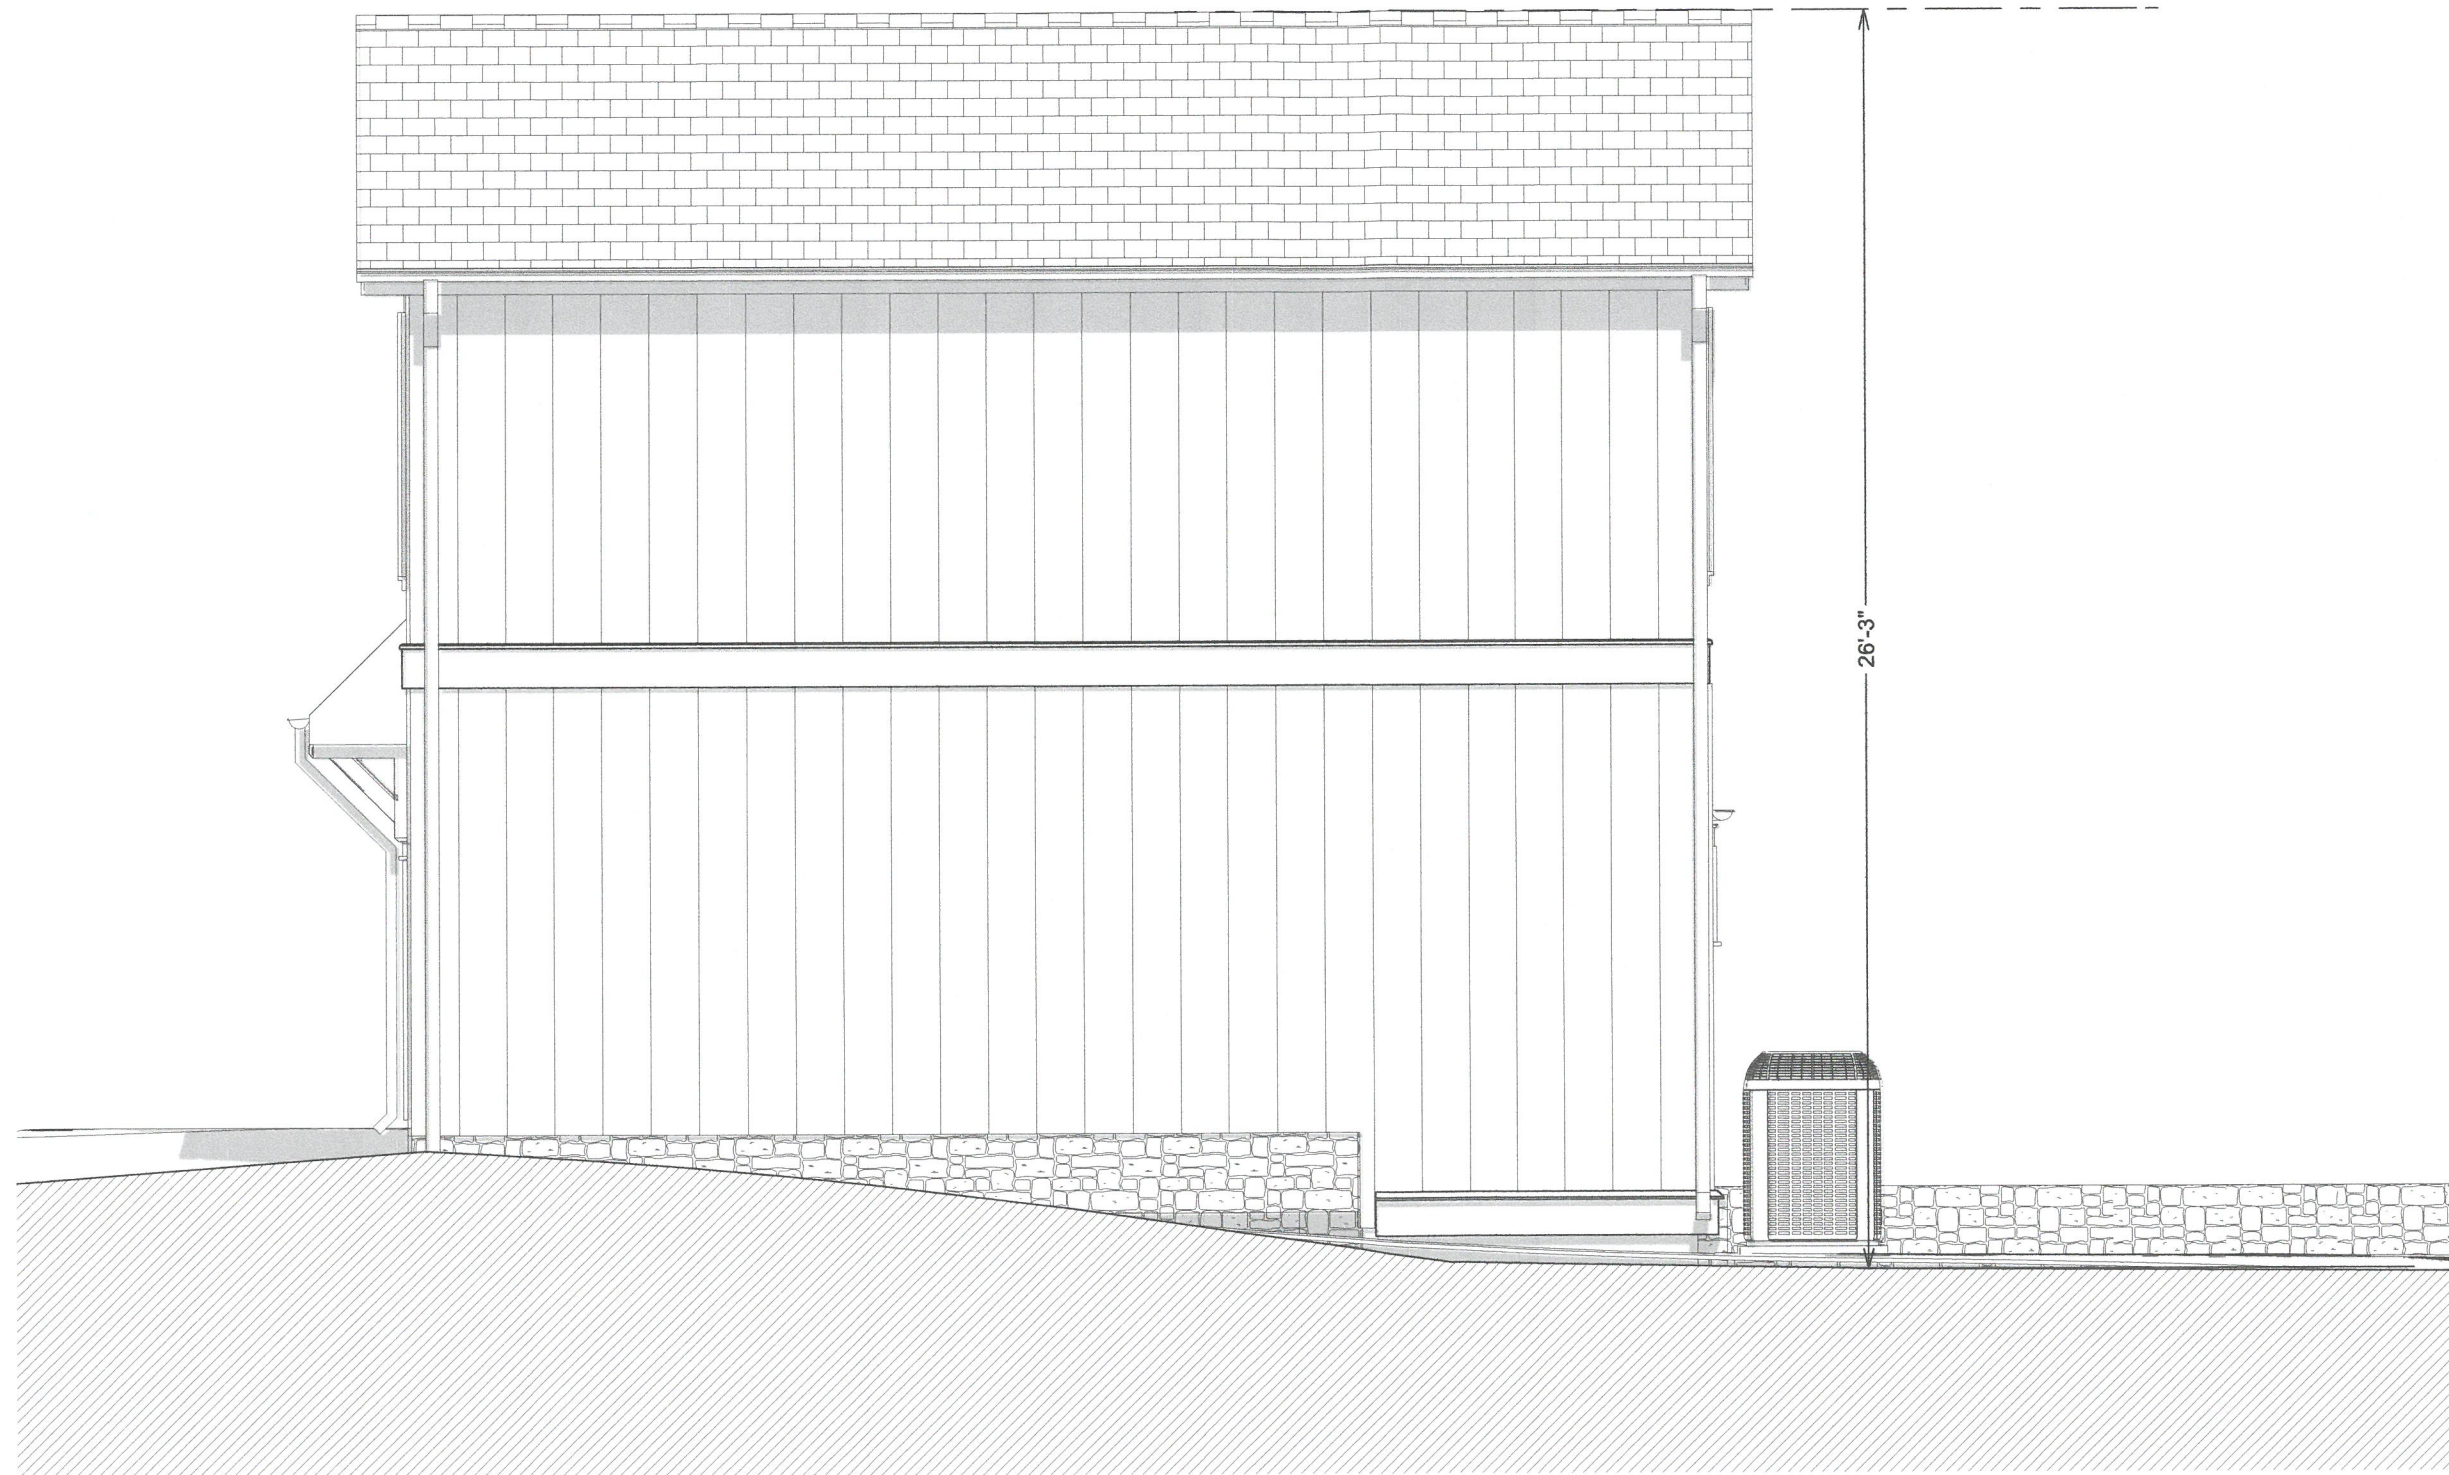

**WEST ELEVATION**

SCALE 1/4"=1'-0"



CHARLIE WILLIAMS DESIGN, INC.  
1626 WINDSOR PLACE  
LOUISVILLE, KY 40204  
502 459 1810

19 VARIANCE 10 d 2